


** NOTES:

PROPOSED GRADING FROM THE PRAIRIE ENCORE PRIVATE DEVELOPMENT
PLANS TO TIE-IN AT THIS OFFSET LOCATION.

ELEVATION SHOWN WAS CALCULATED ASSUMING AN EXISTING CONSTANT 2%
ROADWAY CROSS SLOPE FROM EXISTING CENTERLINE ELEVATION.
CONTRACTOR SHALL MATCH EXISTING PAVEMENT ELEVATION AT FULL DEPTH
SAW CUT AND FEILD VERIFY FINAL TIE-IN ELEVATION.

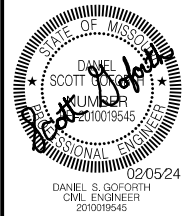

DATE PREPARED	
02/05/2024	
ROUTE	STATE
.	MO
DISTRICT	SHEET NO.
STL	XS9
COUNTY	
ST. CHARLES	
JOB NO.	
.	
CONTRACT ID.	
.	
PROJECT NO.	
1201400	
BRIDGE NO.	
.	



DATE	DESCRIPTION
.	.
.	.
.	.
.	.
.	.
.	.

KALECO, LLC
7 BAXTER LANE
CHESTERFIELD, MO 63017
(217-370-7623)

Volkert
CERTIFICATE OF AUTHORITY
NO. F00391502
401 S. 18TH STREET
SUITE 250
ST. LOUIS, MO 63103

BYRAN ROAD & FEISE
ROAD IMPROVEMENTS

CROSS SECTIONS (XS)
(9 OF 15)

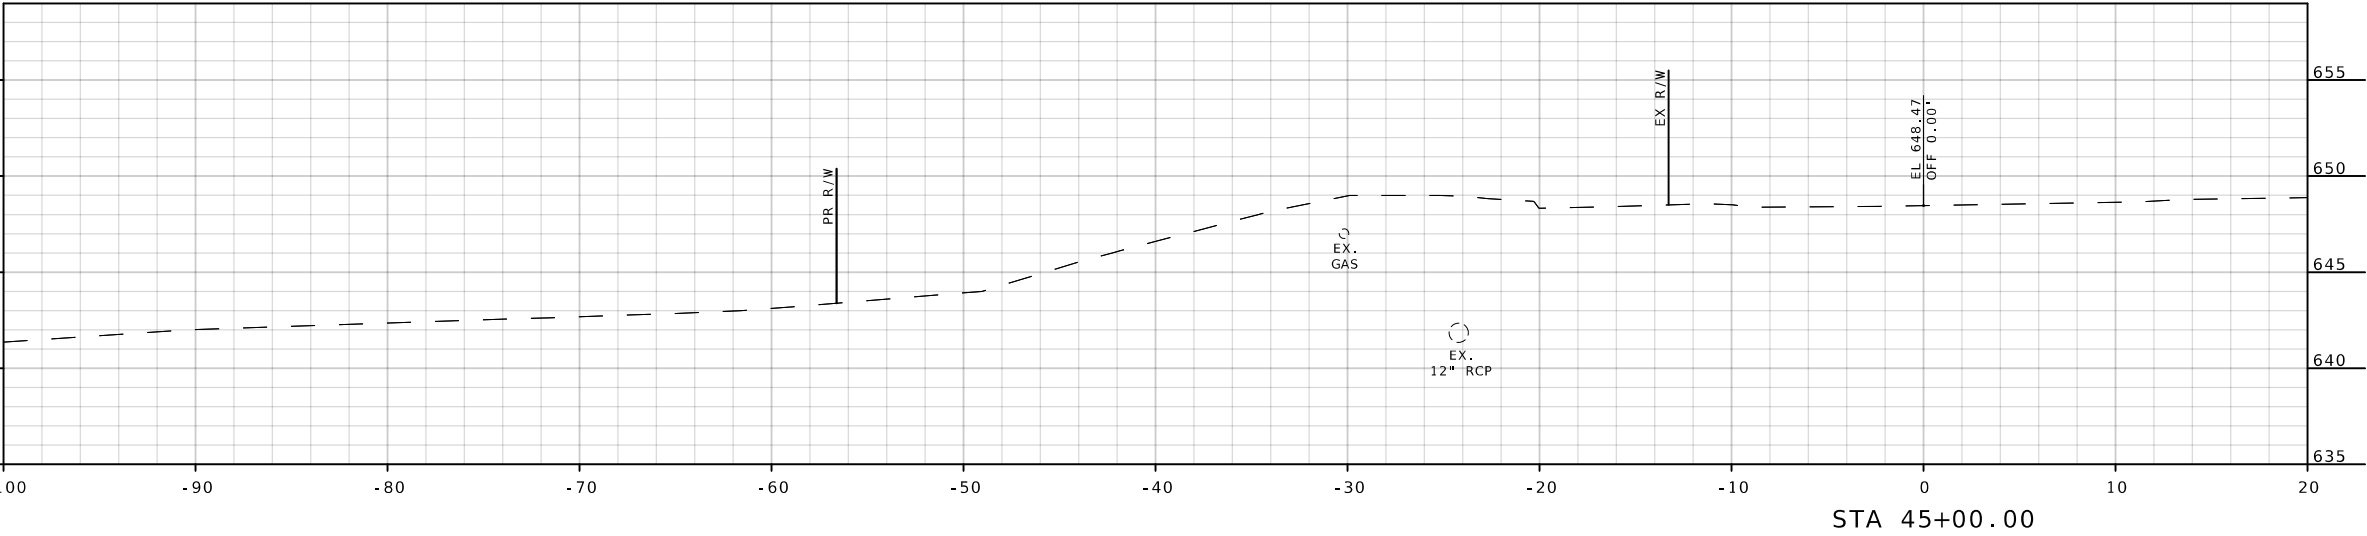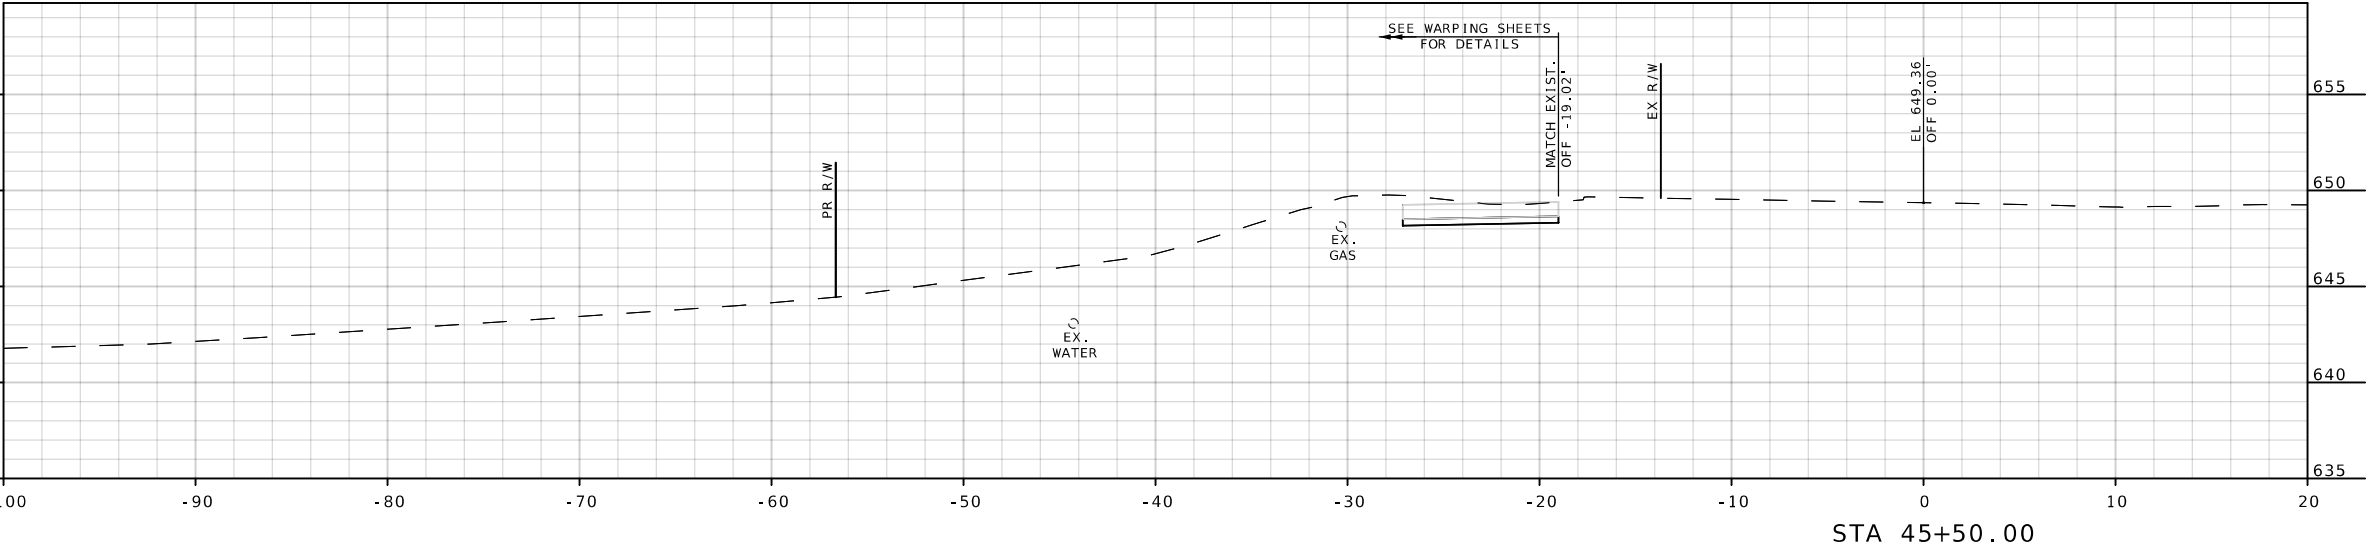

FEISE ROAD