
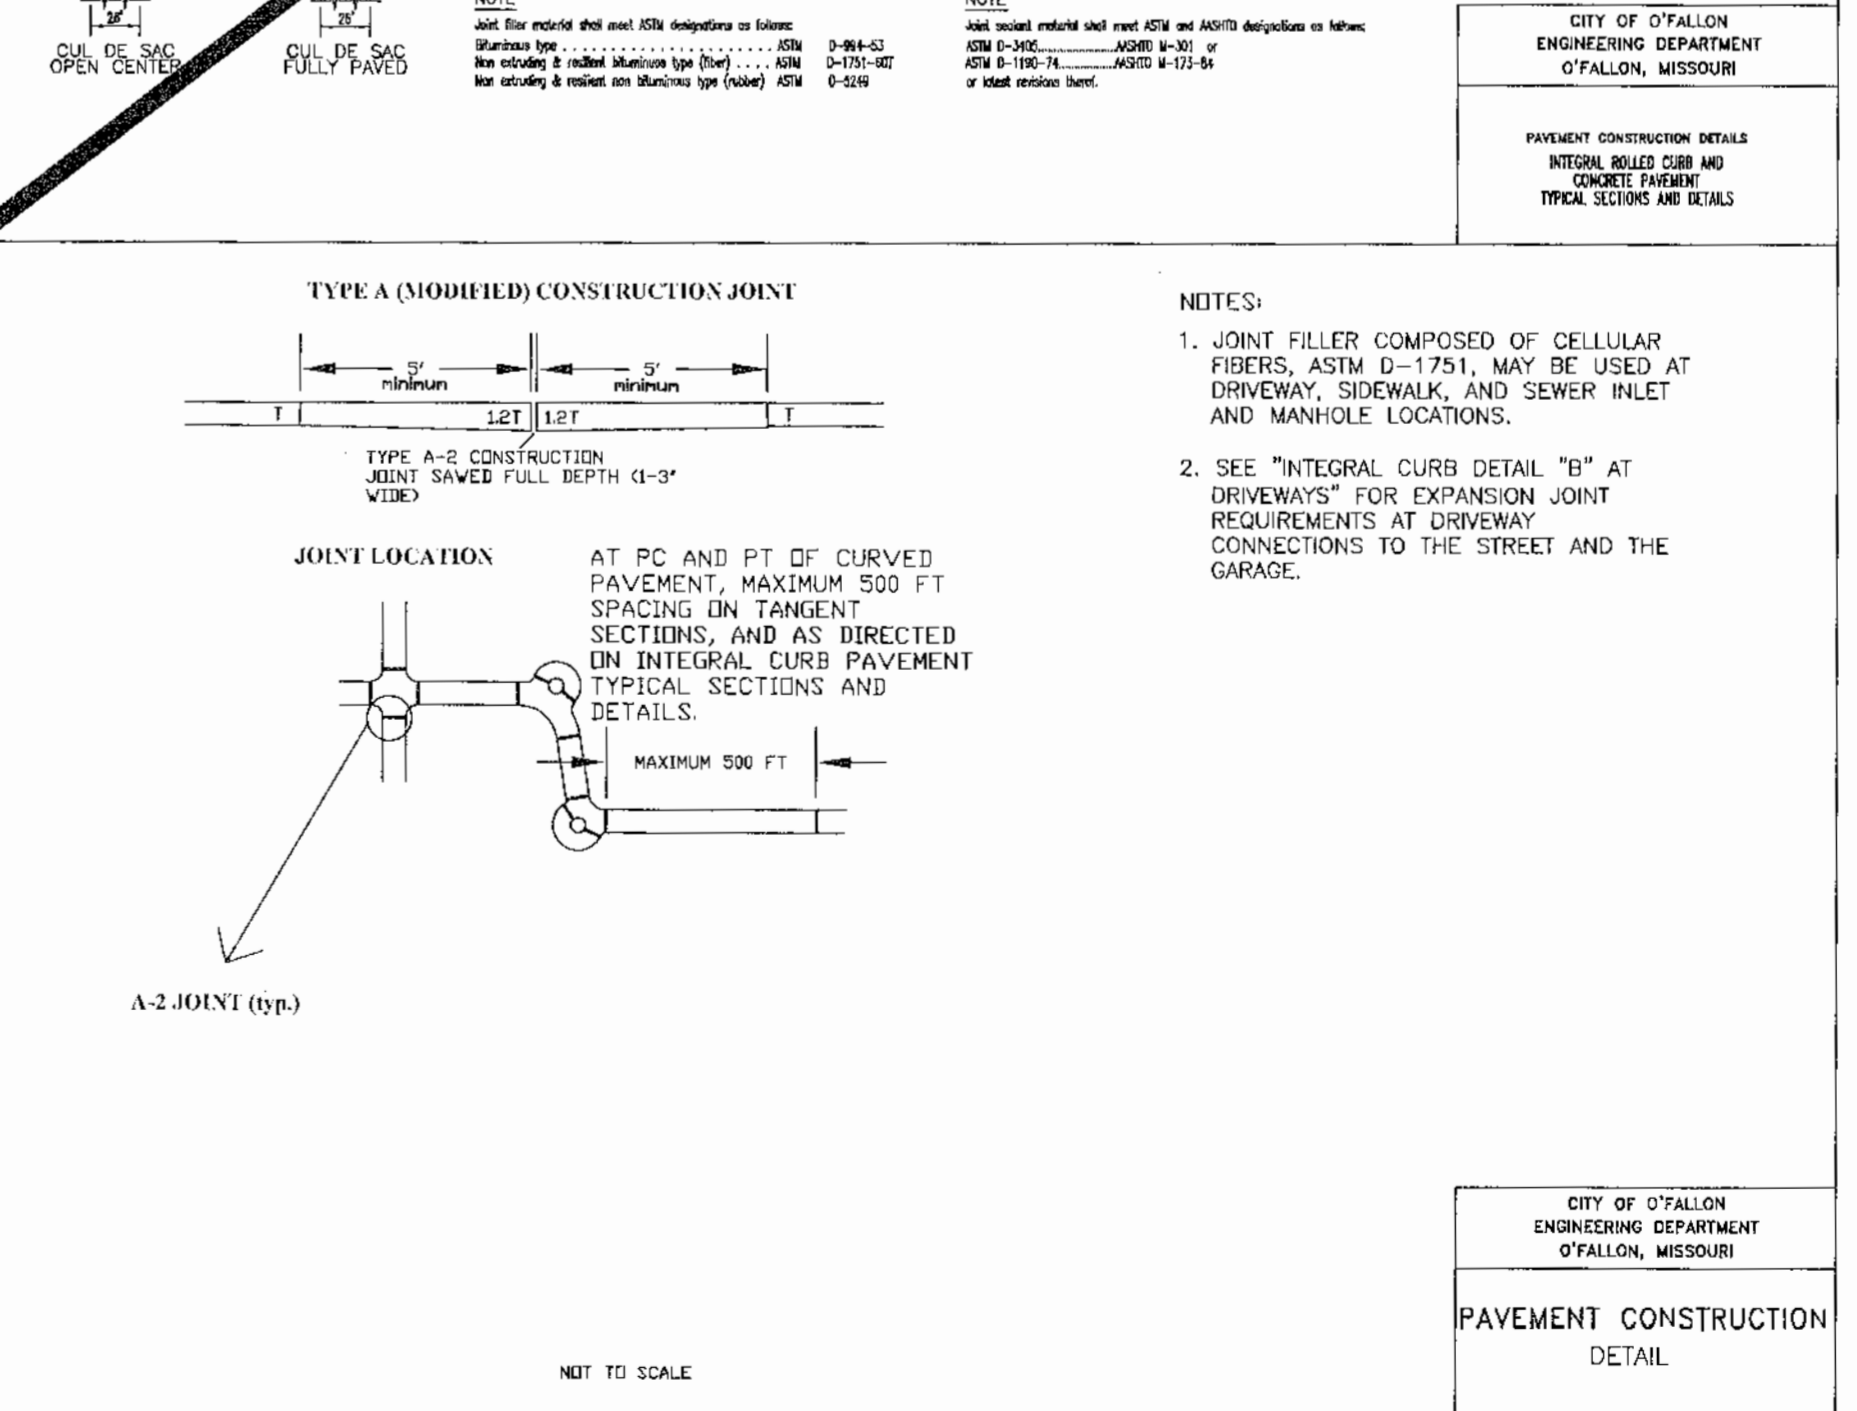
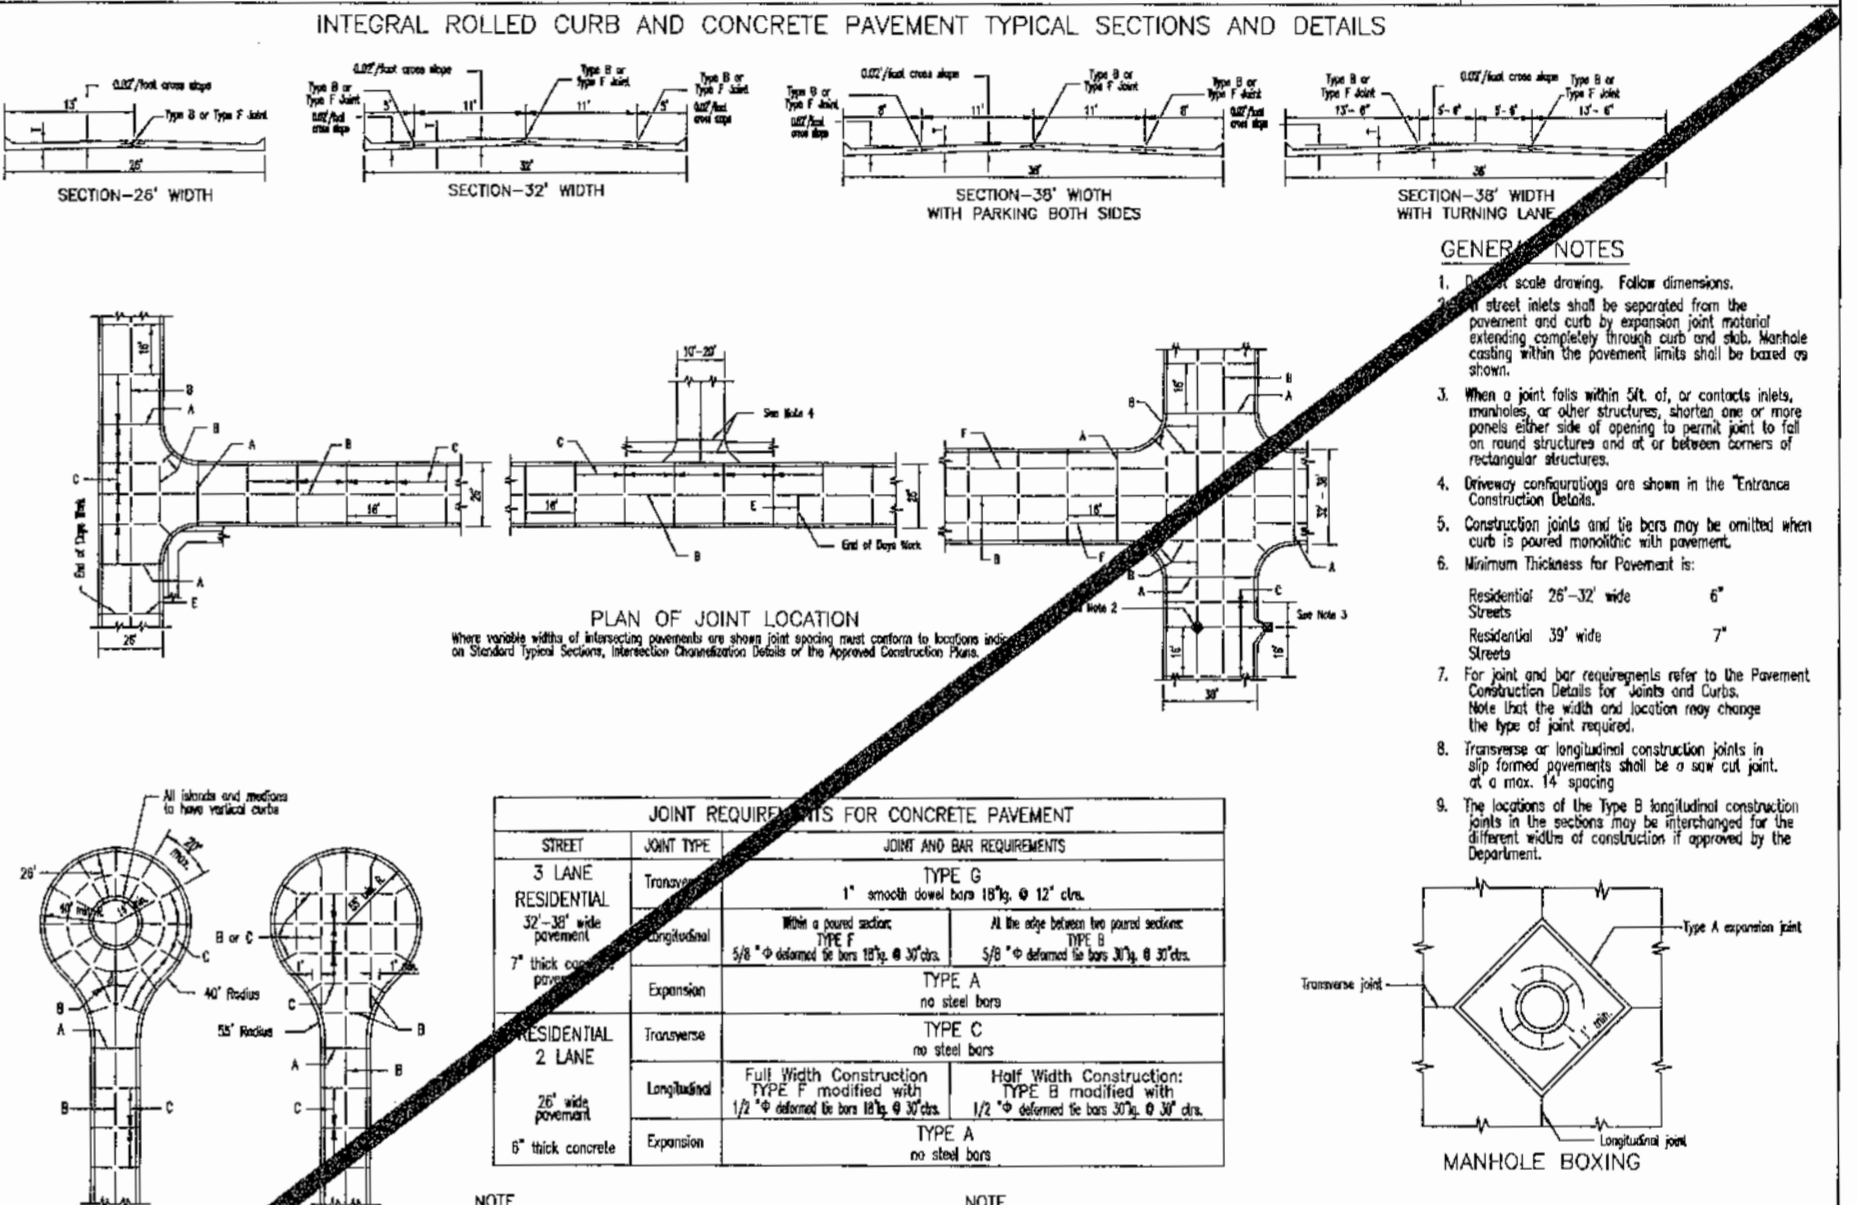
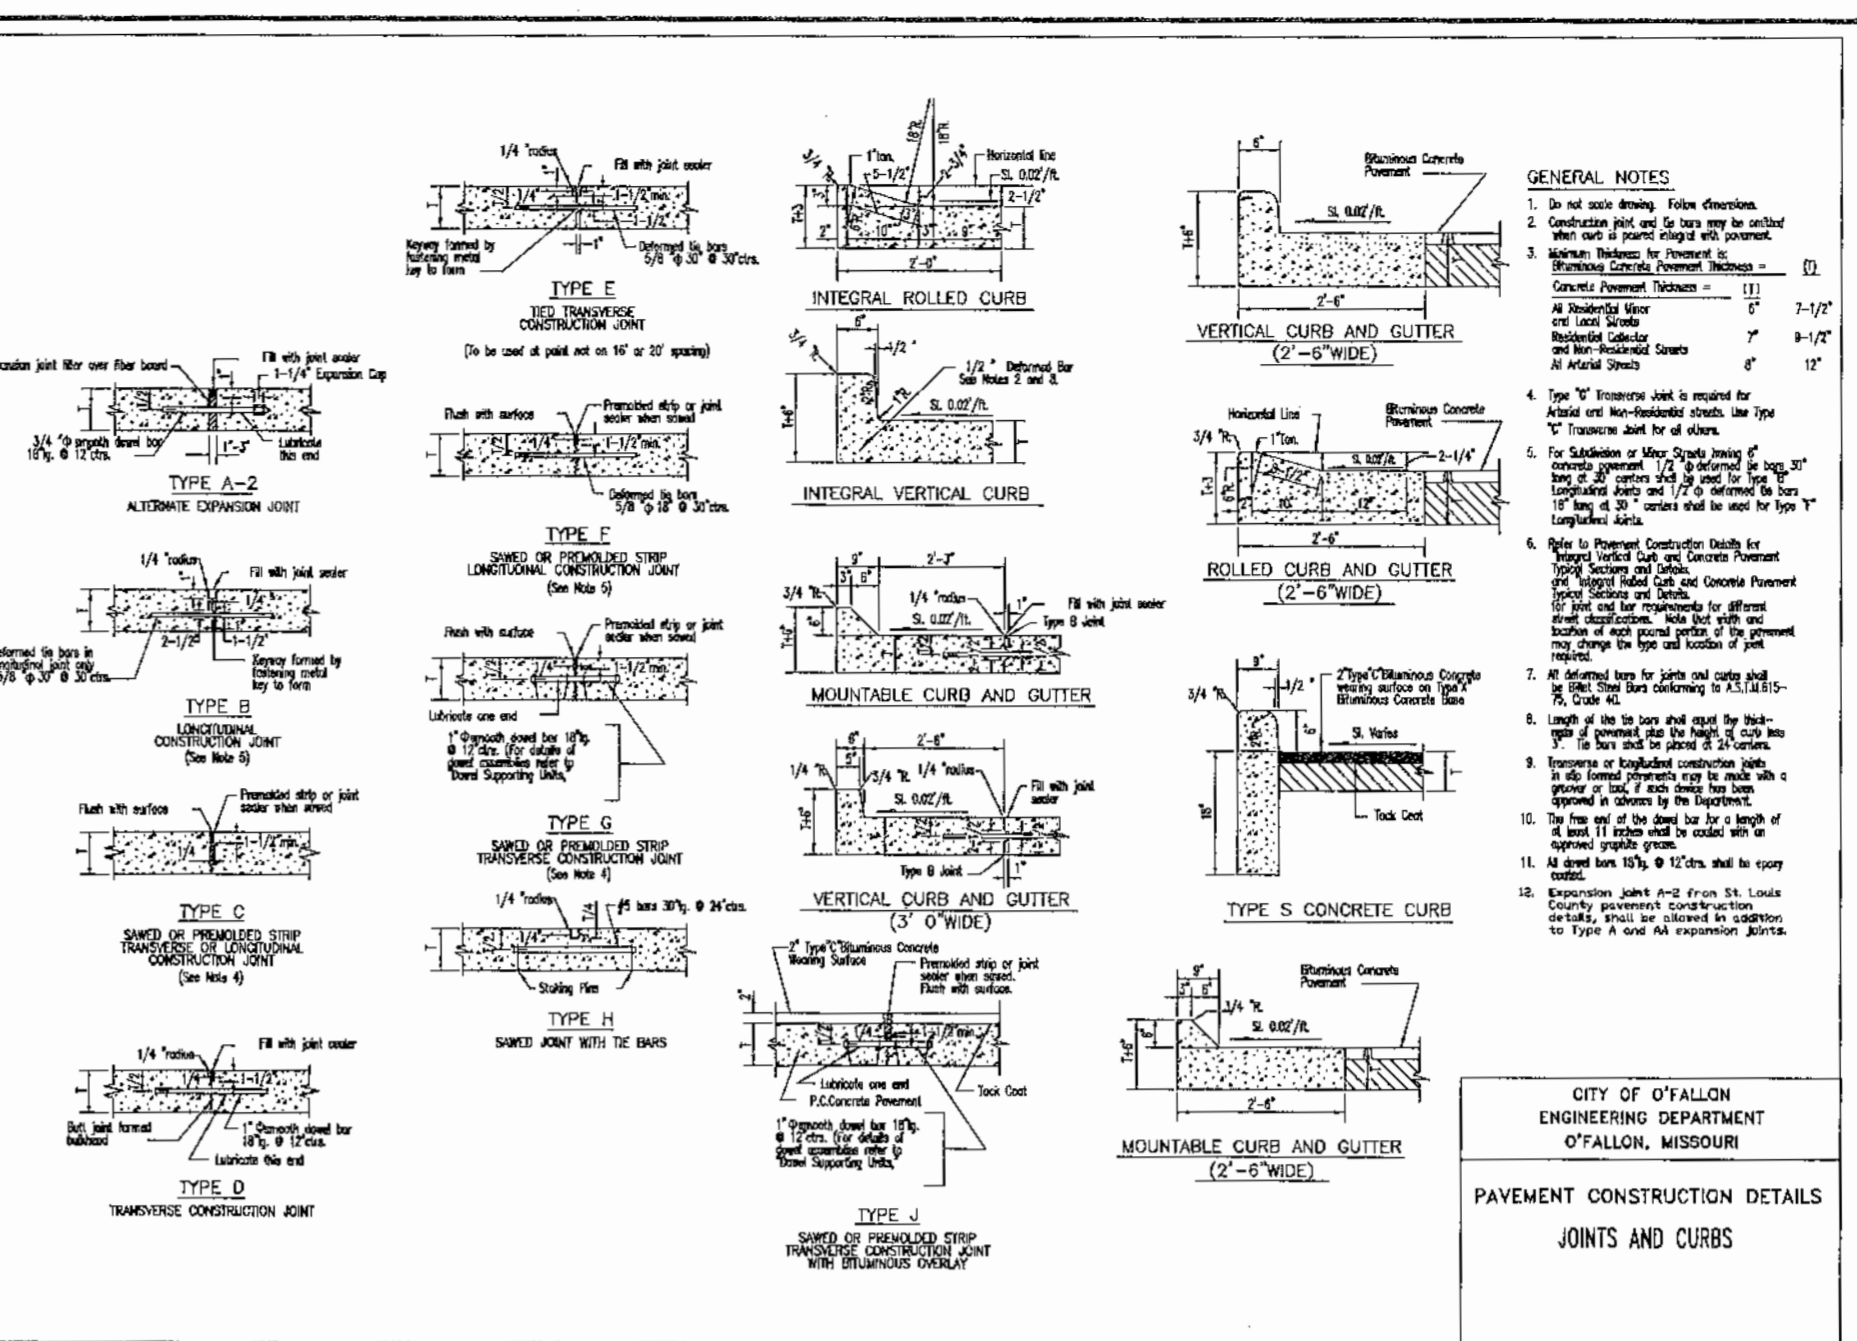
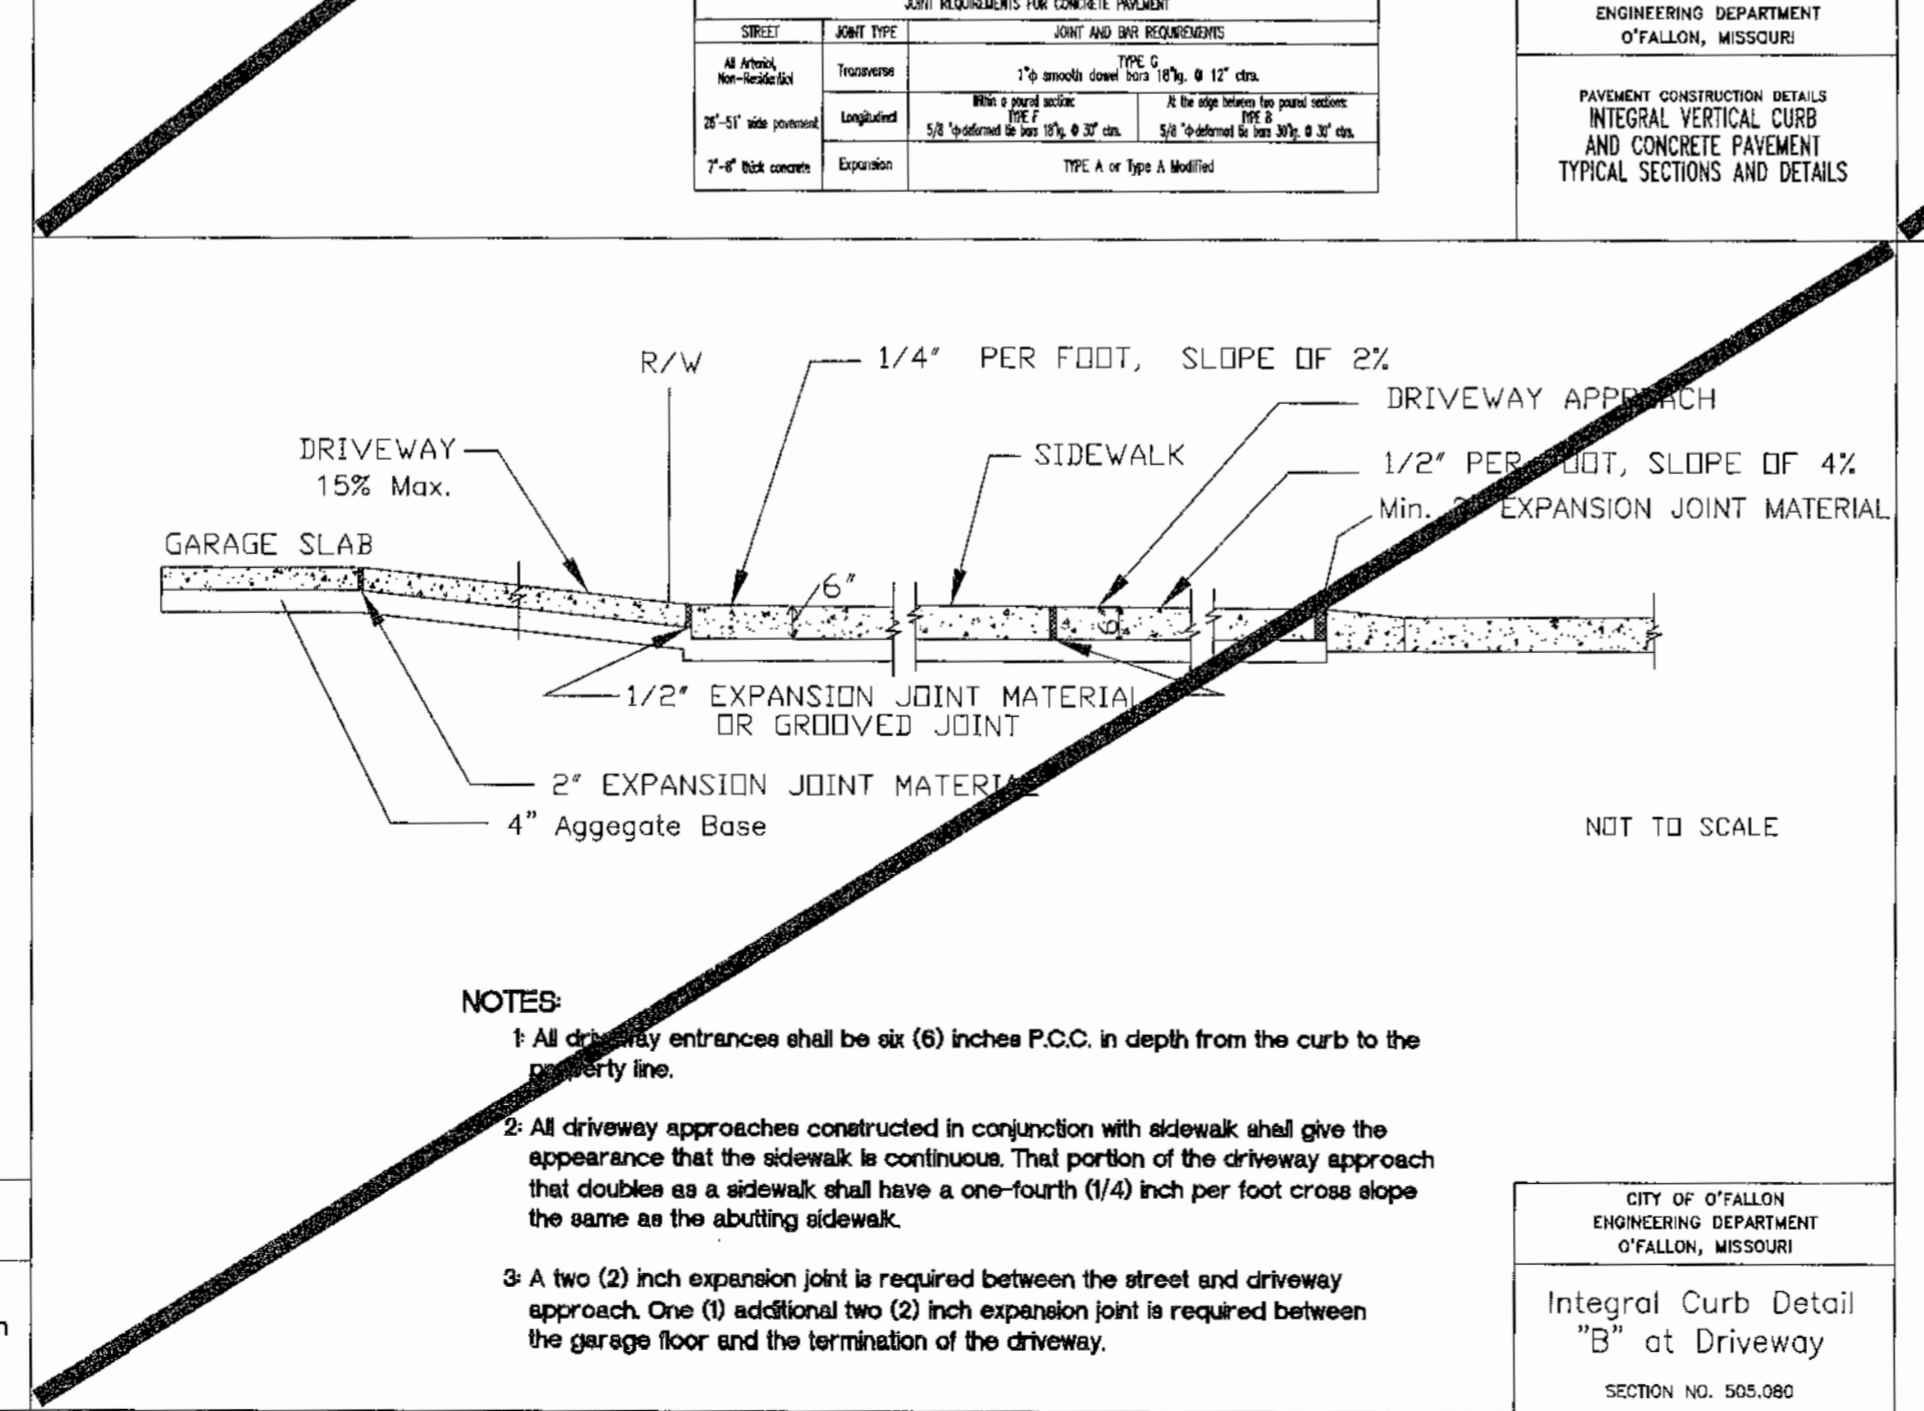
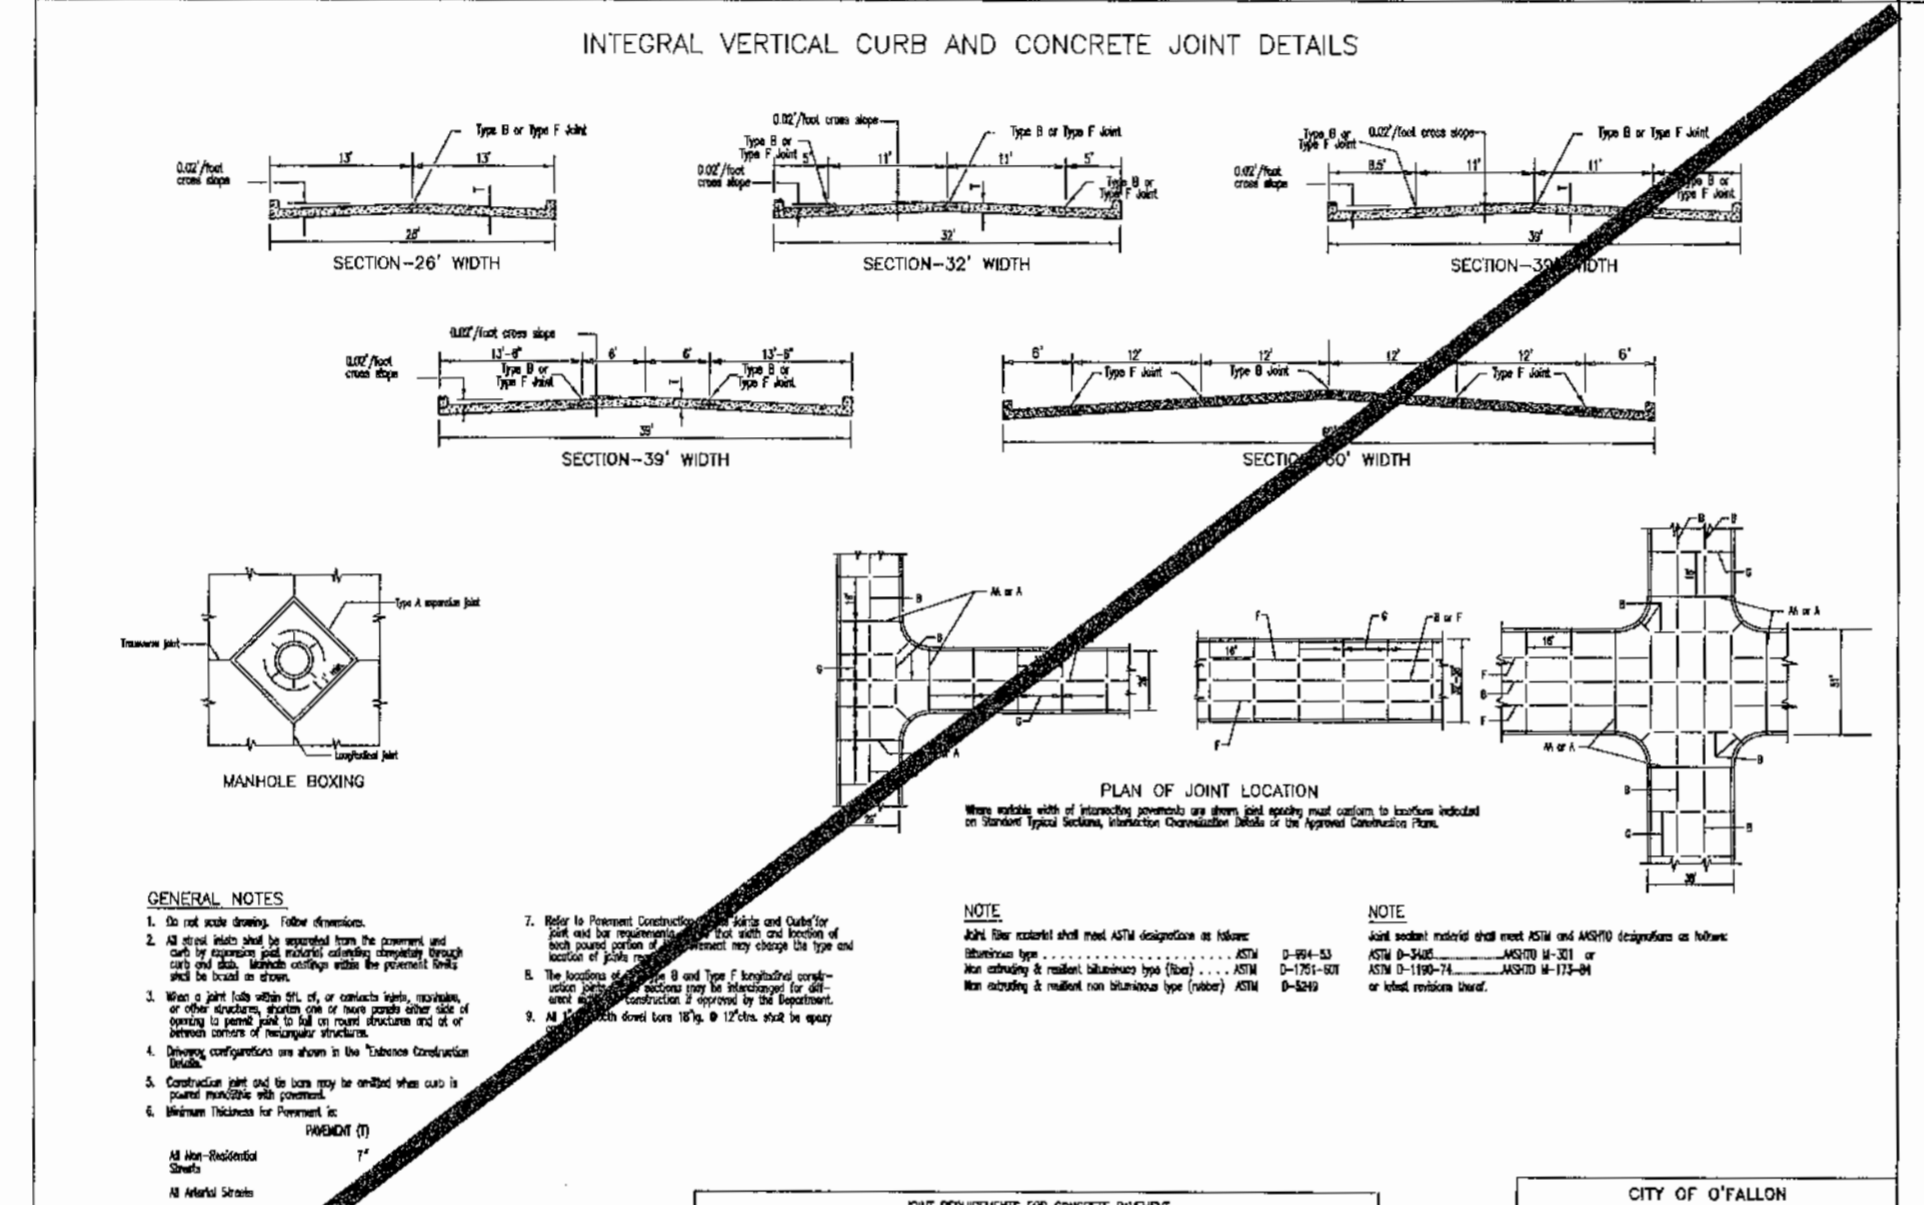


	ROW Width	Pavement Width	Lane Width	No. of Drive Lanes	Utility Easement	Design Speed
Minor Arterial	84	60	12	5	10	40
Collector	60	39	12	3	10	35
Residential Collector	56	32**	N/A	2	10	25
Minor Residential Local Access	50	26	N/A	2	10	25*

Notes: * = Can be varied with City Engineer's approval
 ** = Detail to match minor residential street with wider pavement
 - these requirements may be varied by other City ordinances
 - these standards are minimum standards
 - Parkway options can be provided as indicated above

Designer will provide roadway cross section and joint locations in a separate detail drawing.

Residential streets shall be a minimum of 6" P.C. concrete over 4" rock base on compacted subgrade per ordinance number 4975.

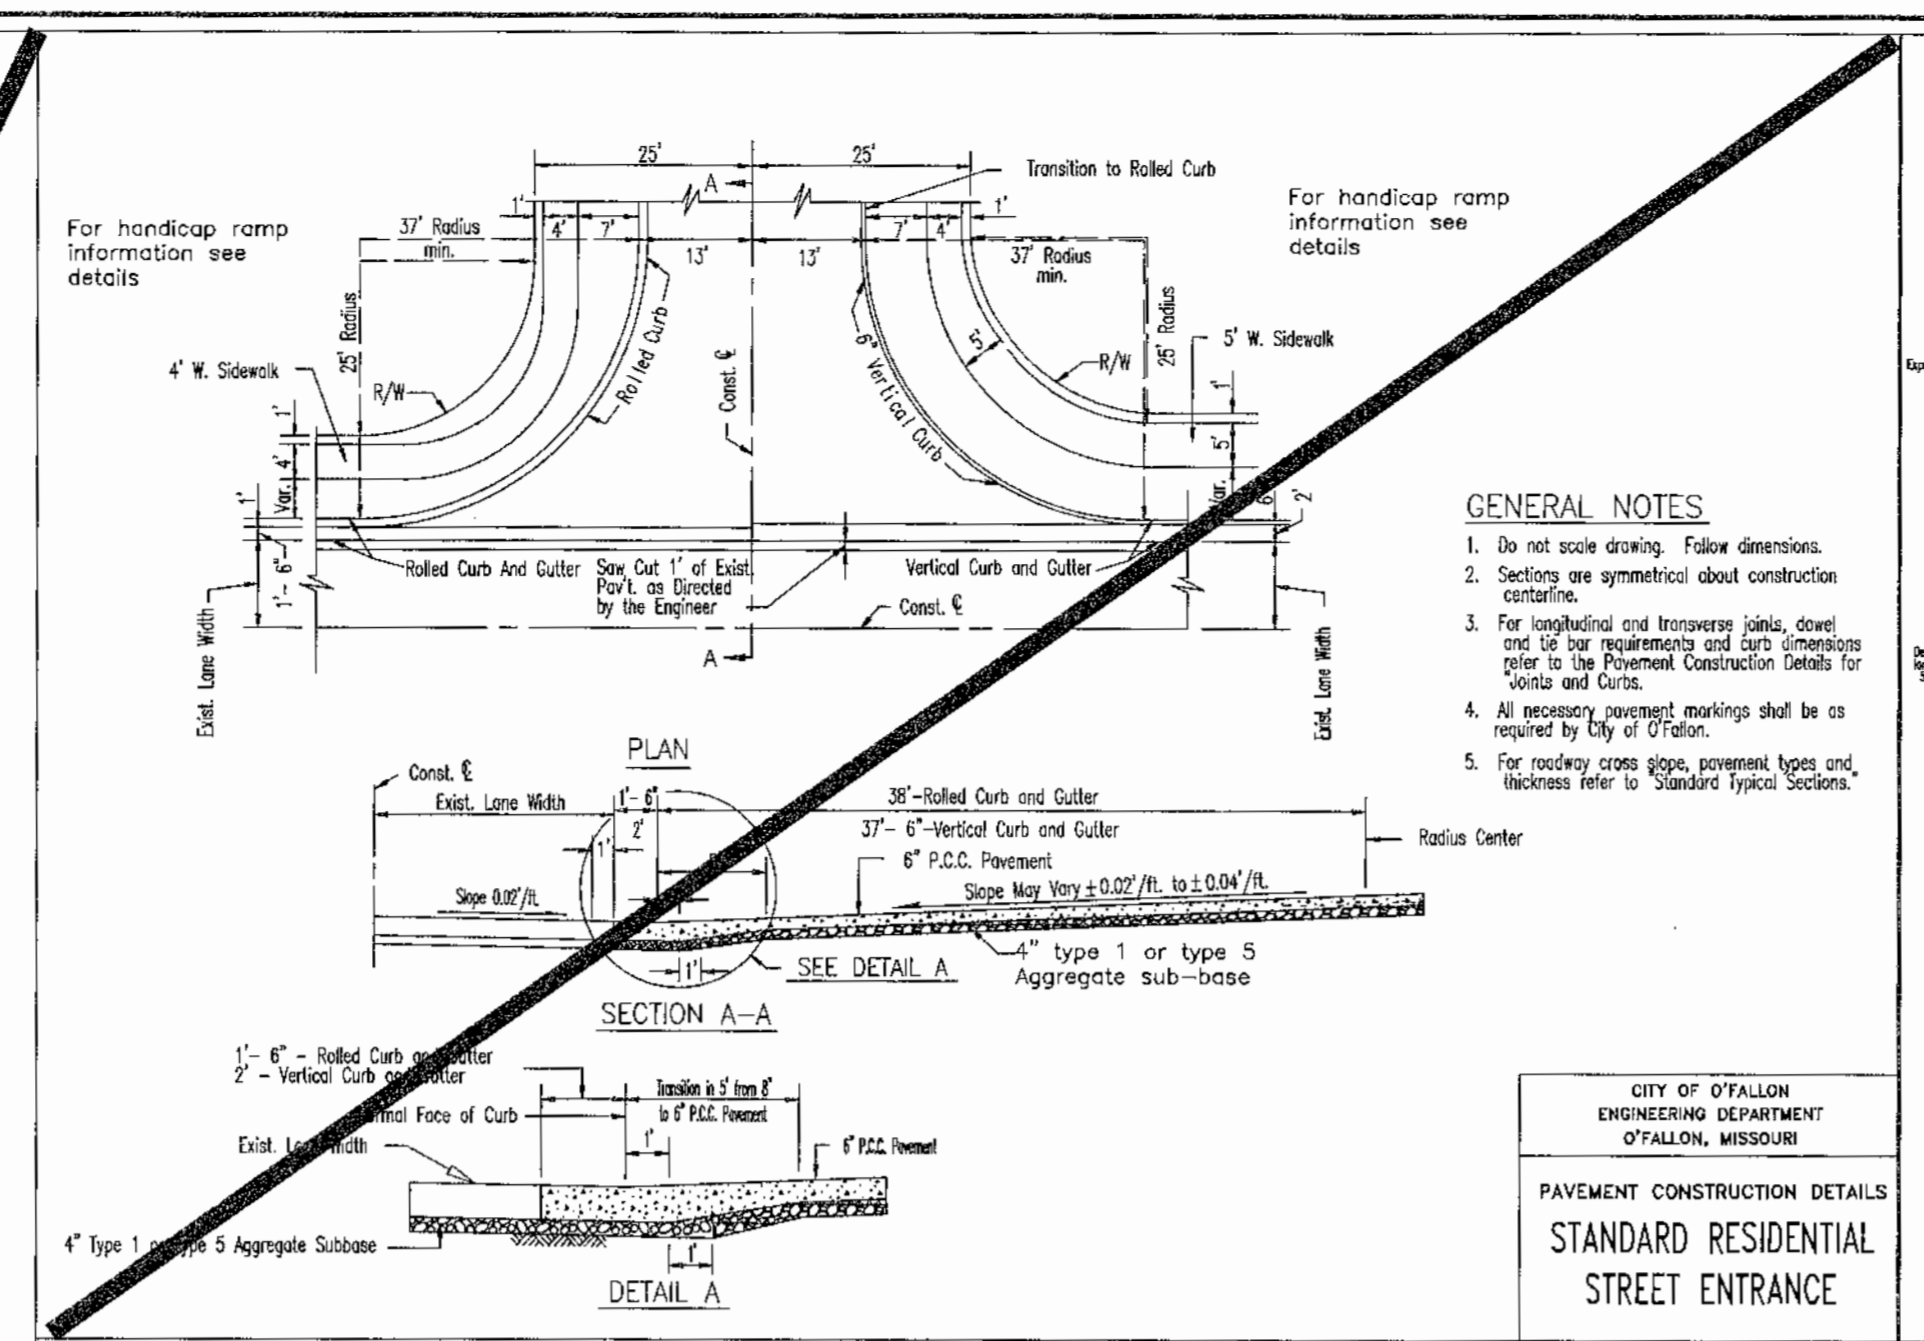

PROJECT TITLE:
 BRYAN ROAD ANIMAL HOSPITAL

ENGINEERING PLANNING SURVEYING
 221 Park West Blvd.
 St. Charles, MO 63301
 636-928-5552 FAX 636-928-1718

REFERENCE DRAWINGS ONLY, ENGINEERS SEAL DOES NOT APPLY TO THESE DETAILS

REVISIONS

NO.	DATE	DESCRIPTION
4-24-18		PWS2D comments
5-22-18		city & fire comments

Developer / Owner:
 BRYAN ROAD ANIMAL HOSPITAL
 1161 BRYAN ROAD
 O'FALLON, MO 63366
 636-272-3900

PAVEMENT DETAILS

City of O'Fallon Engineering Department O'Fallon, Missouri

PAVEMENT CONSTRUCTION DETAIL

P+Z No. # 18-000622
Approval Date: Mar. 1, 2018
City No. #
Page No. 13 of 17