





TRAFFIC CONTROL LEGEND

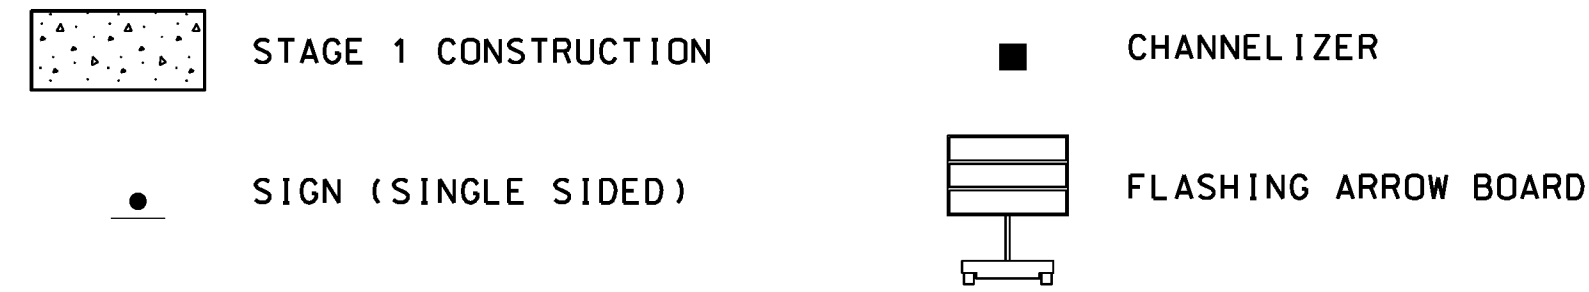

STAGE 1
CONSTRUCTION

- NOTES:
1. CHANGEABLE MESSAGE BOARDS TO BE PLACED ON EASTBOUND AND WESTBOUND VETERANS MEMORIAL PARKWAY. ENGINEER ON SITE TO DETERMINE LOCATION.
2. EDGE TREATMENT TO BE INSTALLED ALONG WIDENING AREAS.

CHANNELIZER SPACING:
30' THRU TANGENTS
15' THRU TAPERS

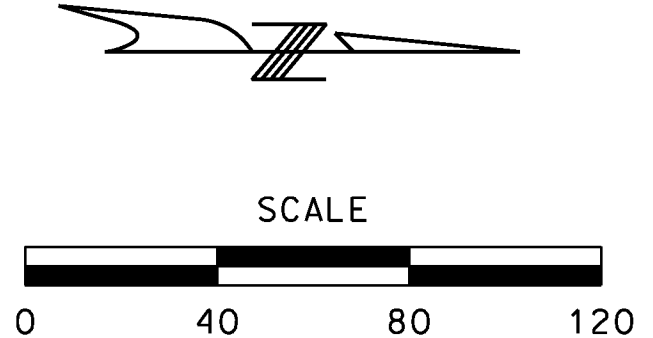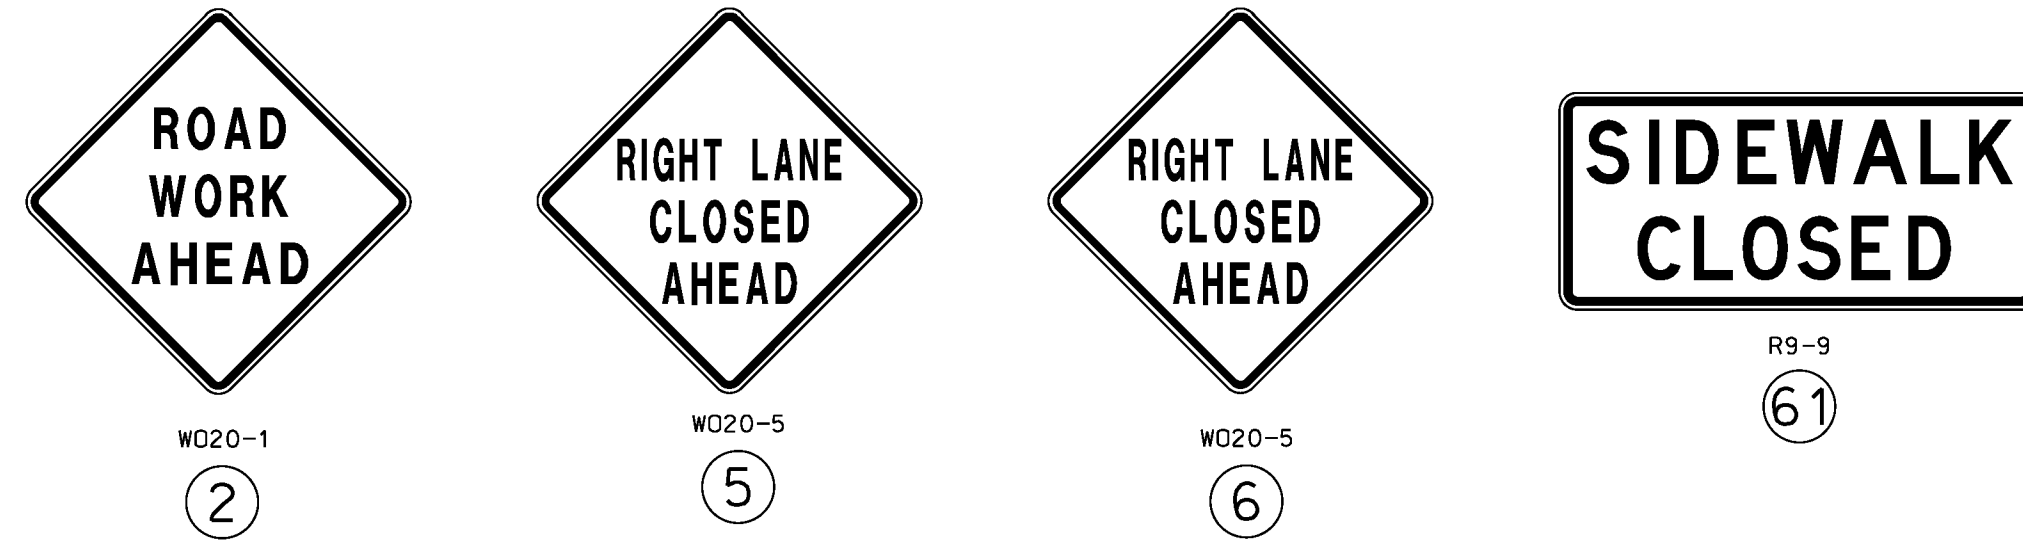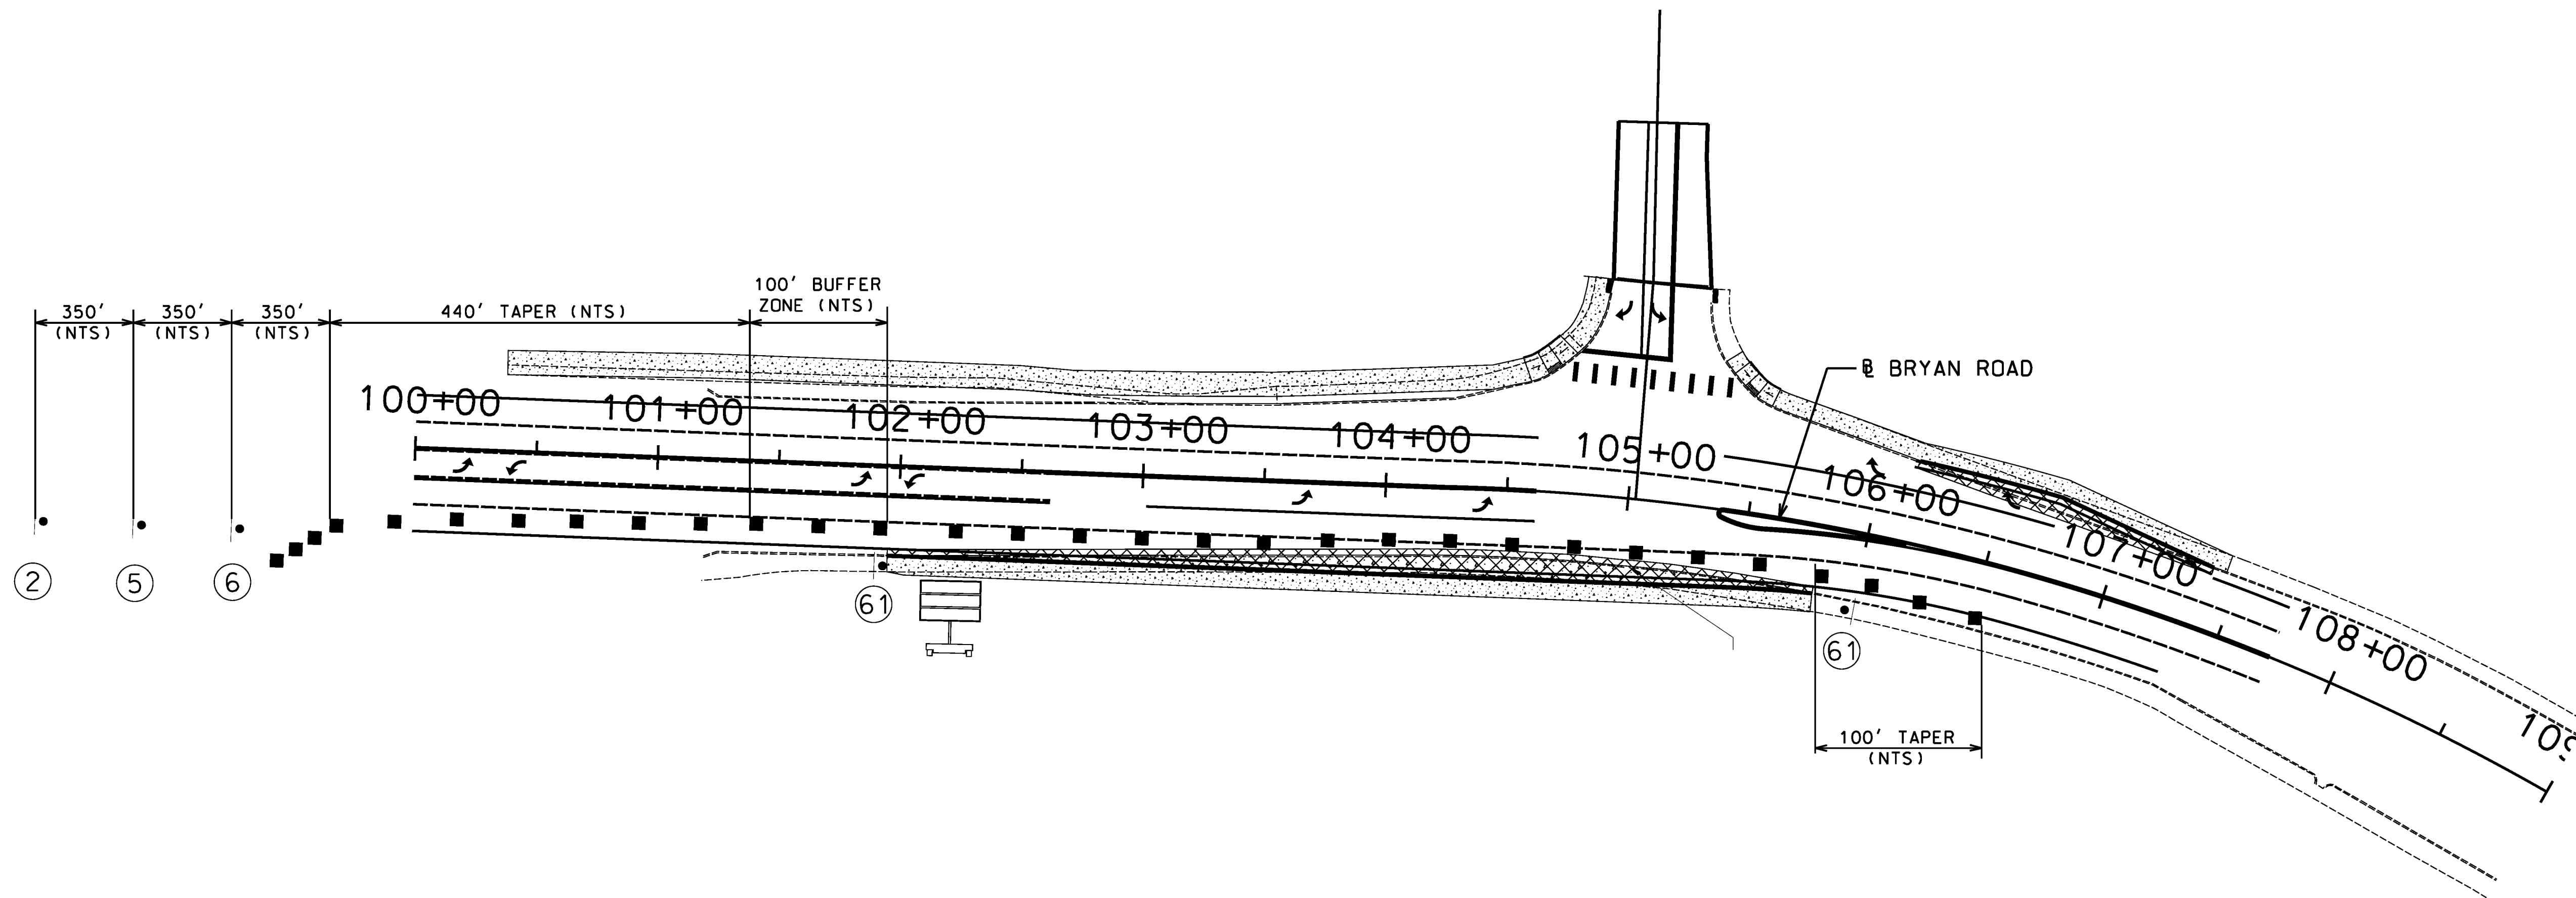

FILE: G:\13226\Micro\Traffic\1322615301.dgn
PLOTTED ON 4/20/2016 11:01:38 AM
DRAWN BY: SUSEKIRANE