

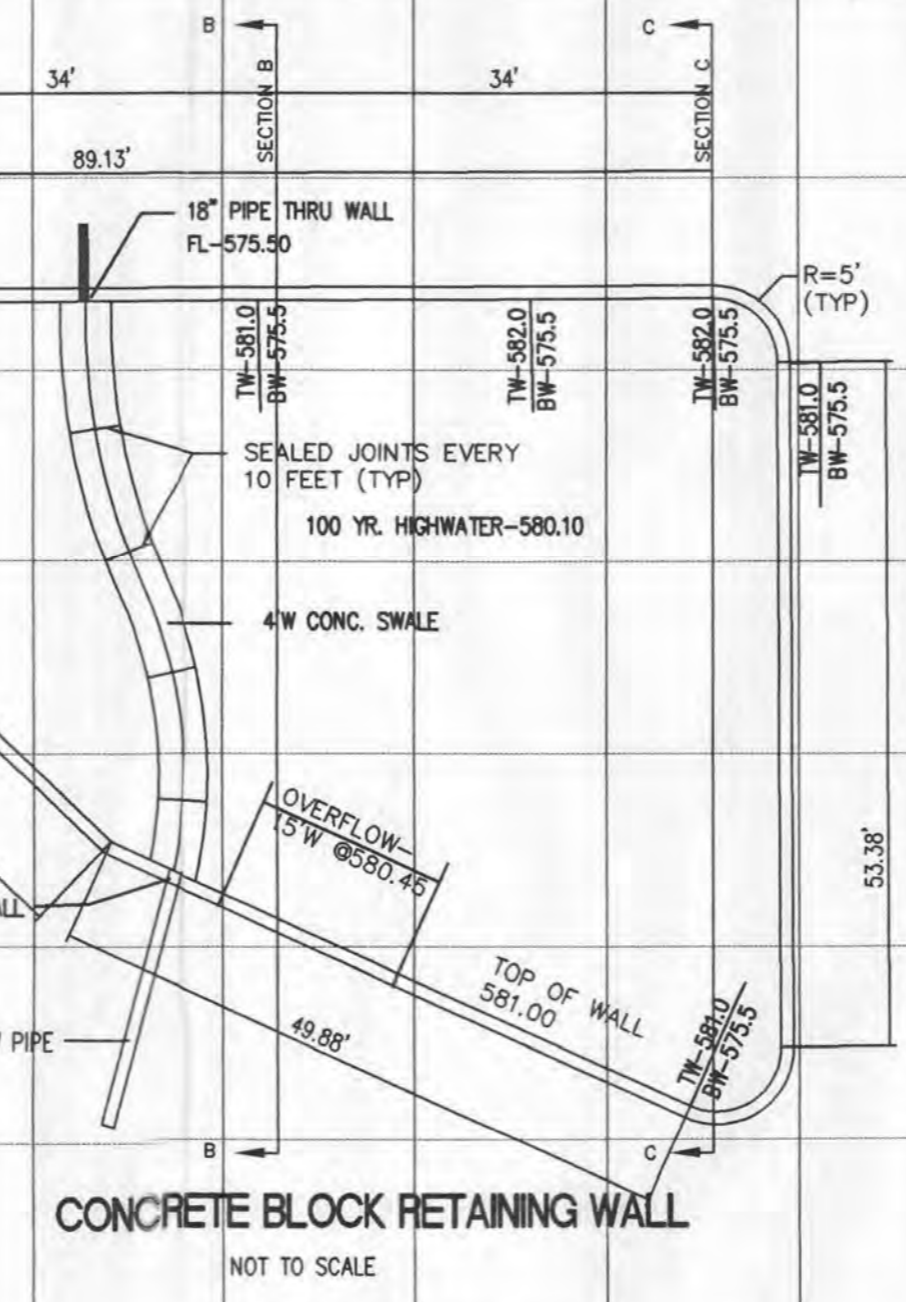
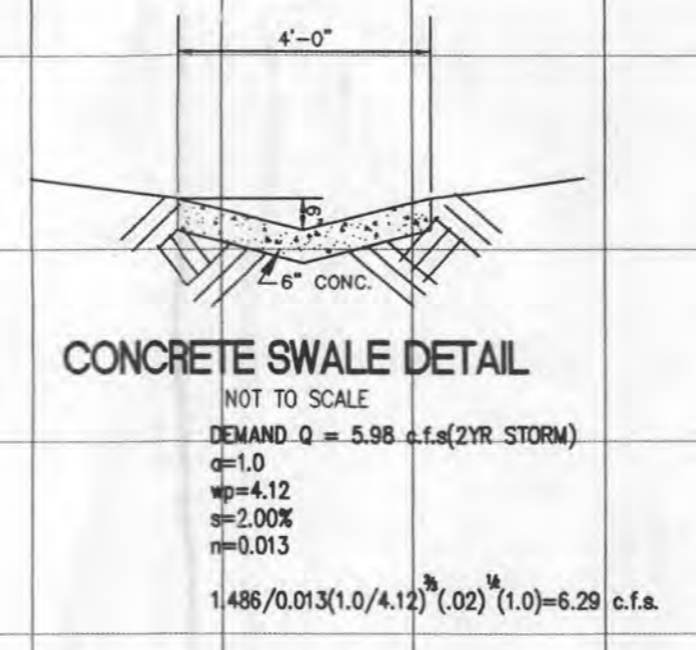
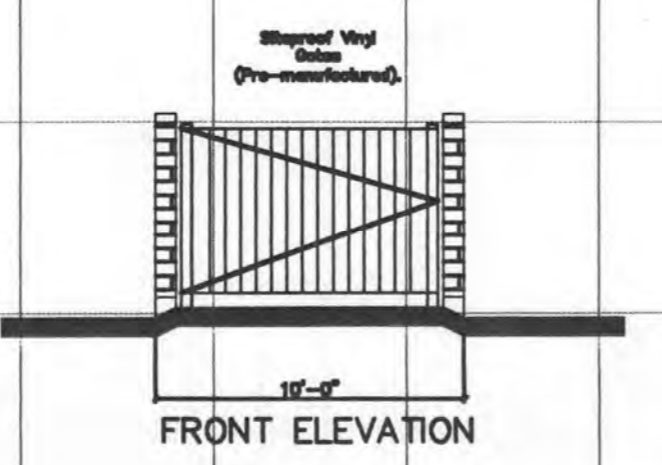
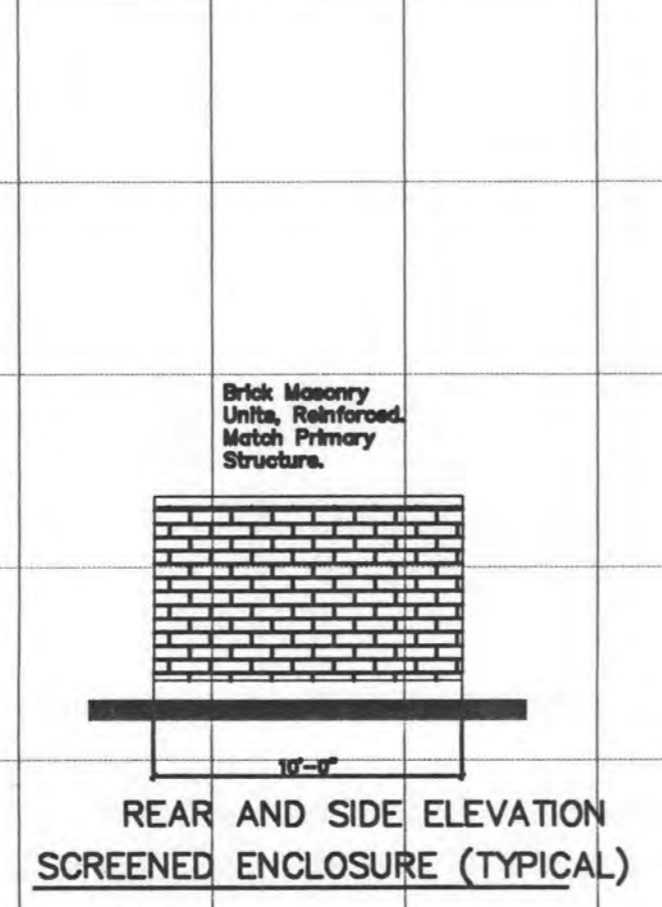
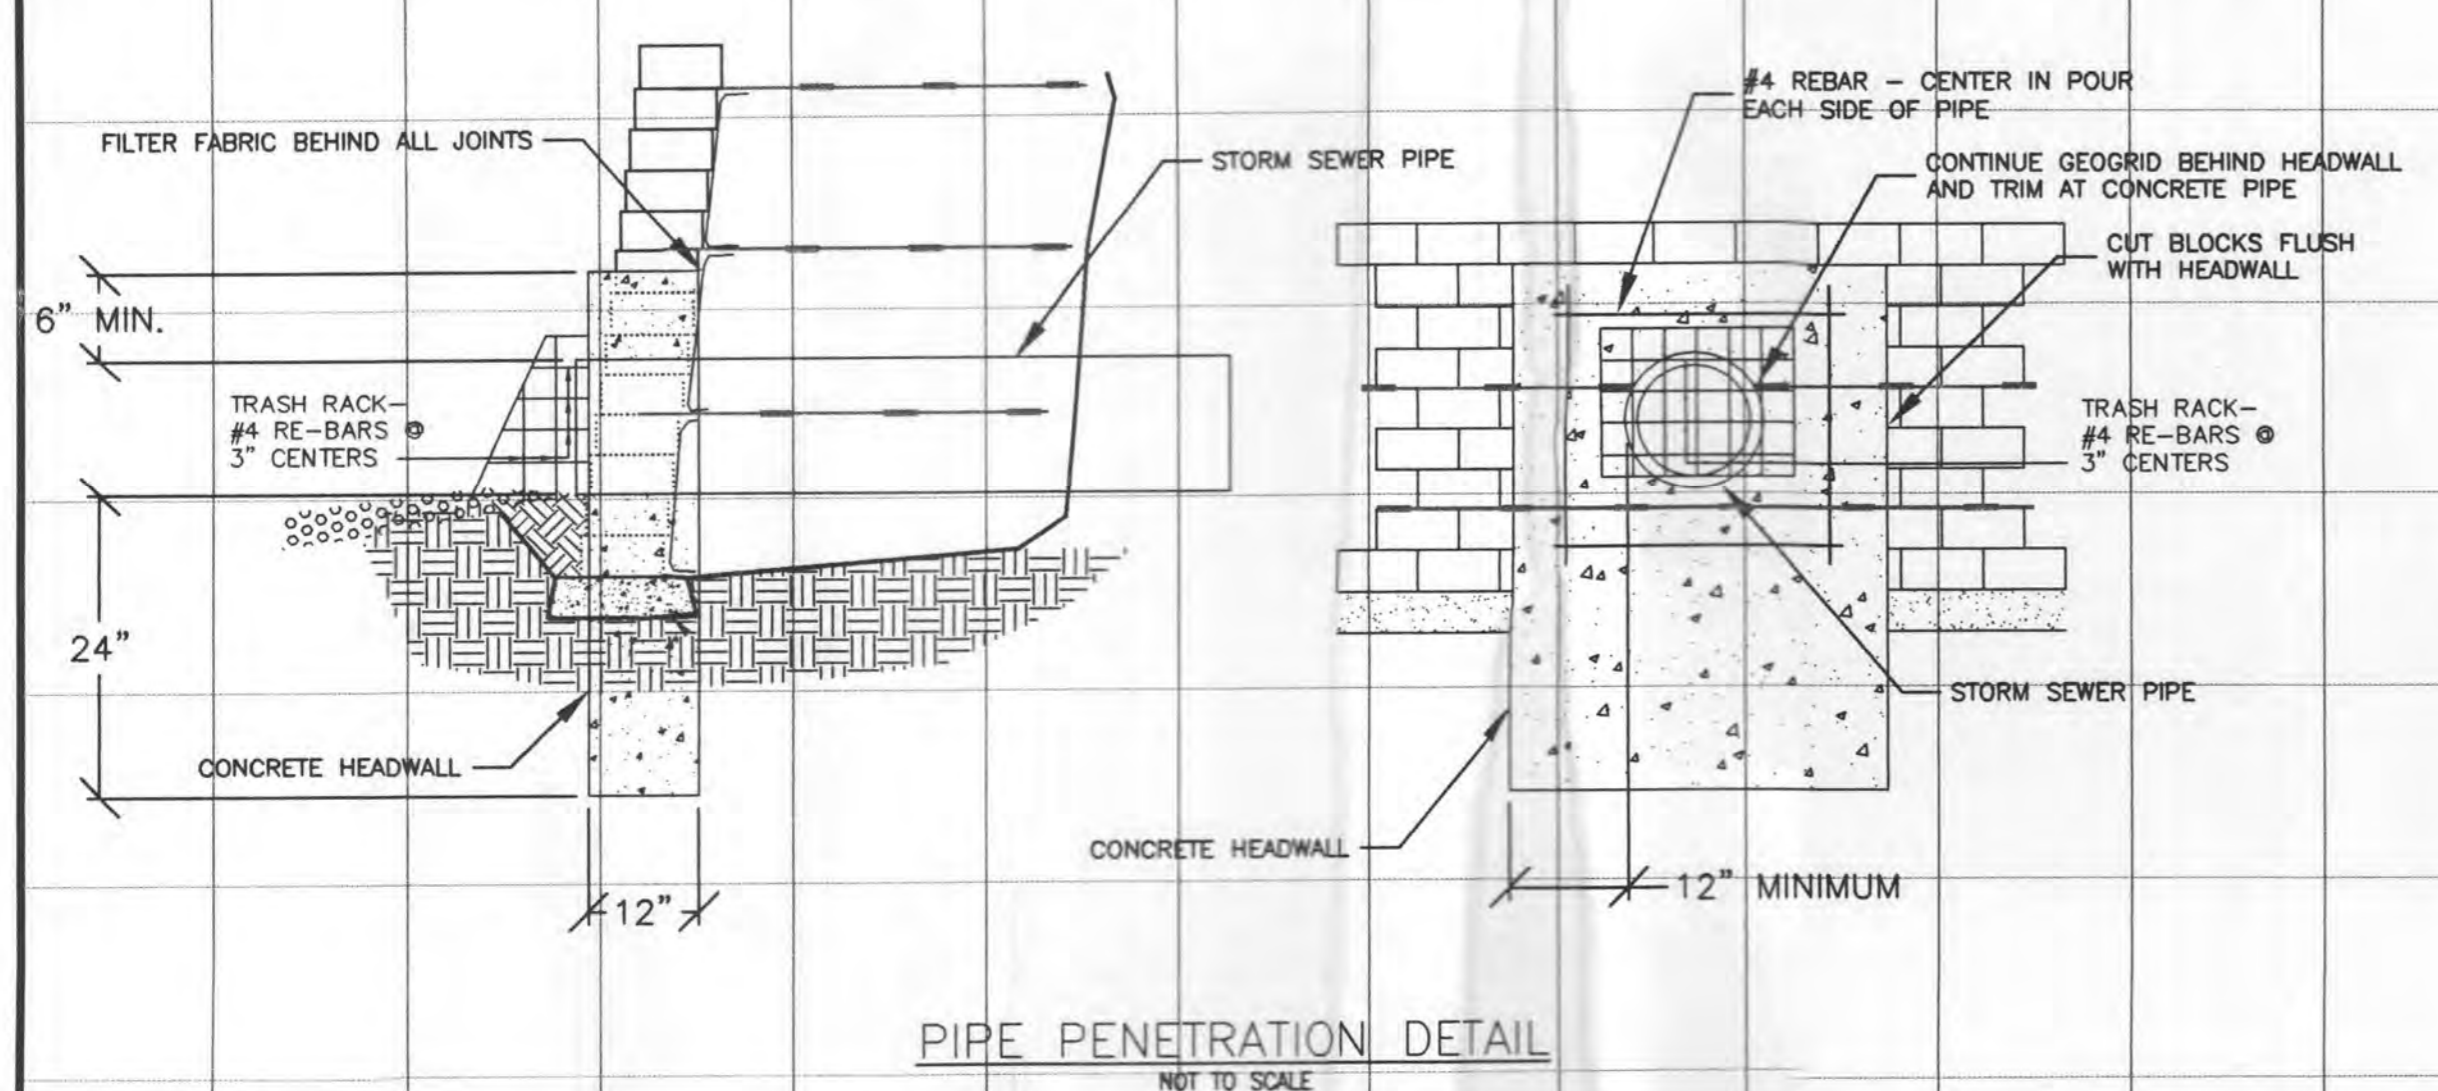



LOW FLOW PIPE FROM DETENTION BASIN

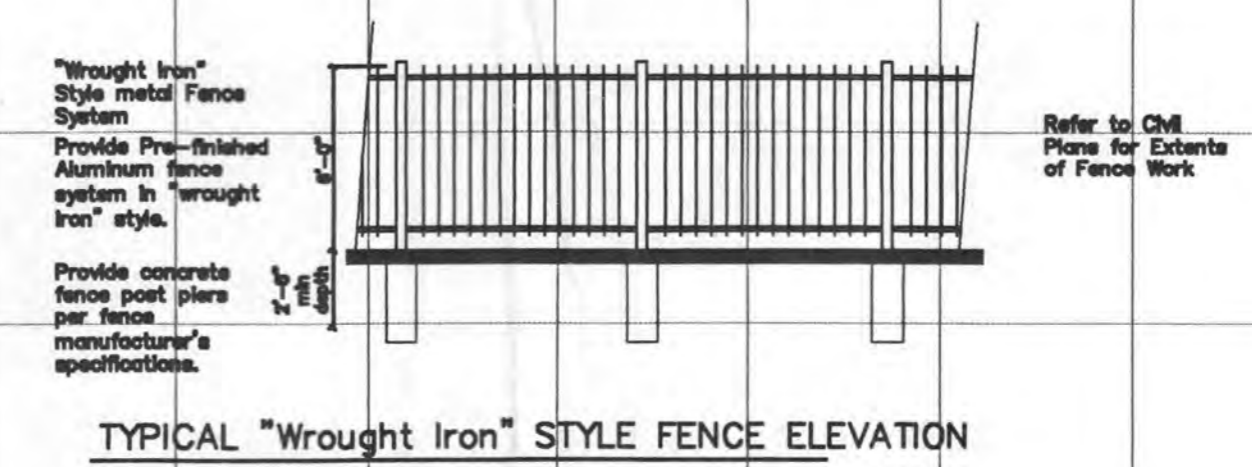

CONCRETE BLOCK RETAINING WALL  
 NOT TO SCALE

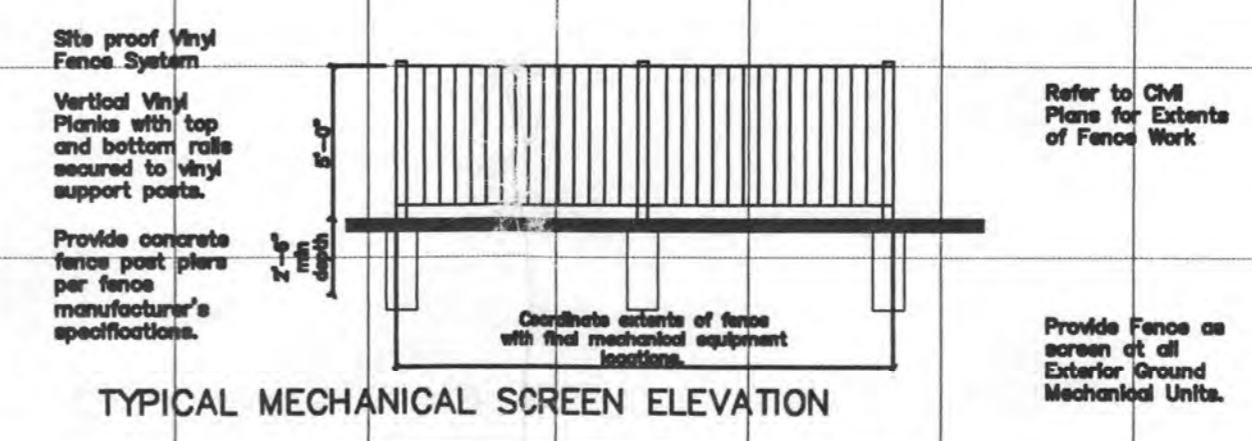

PIPE PENETRATION DETAIL  
 NOT TO SCALE

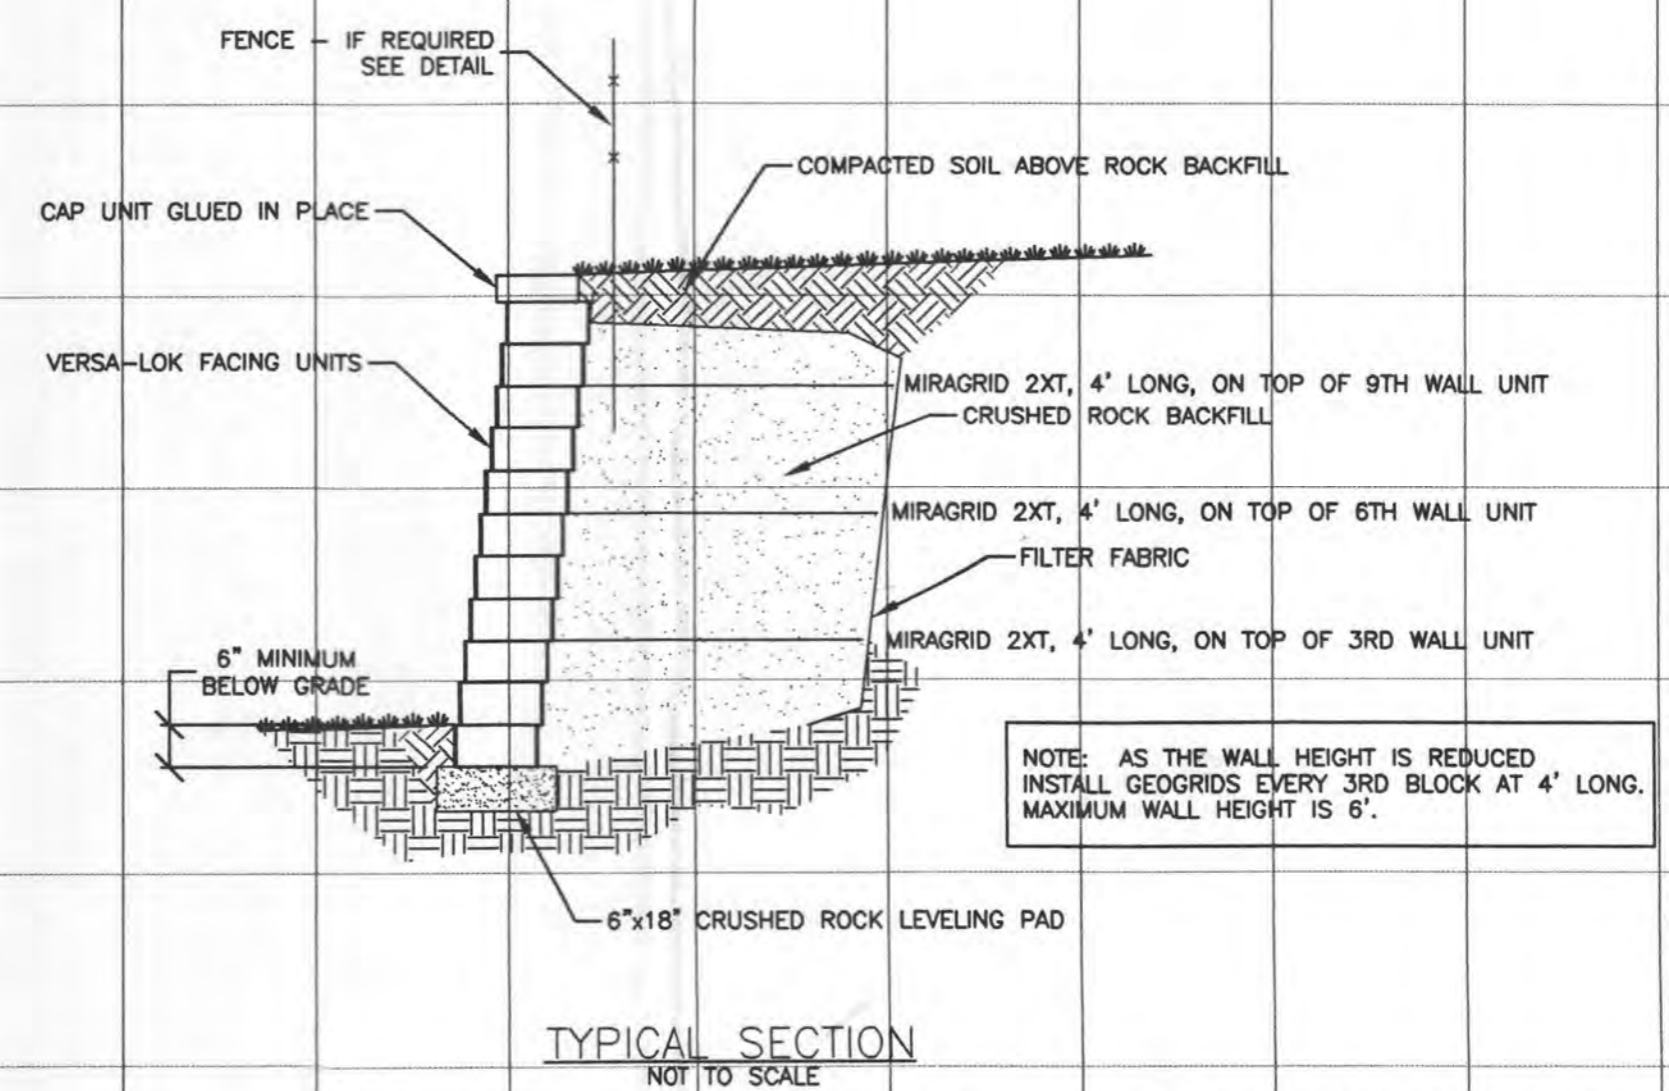

TYPICAL SECTION  
 NOT TO SCALE  
 NOTE: DETAILS FOR RETAINING WALL ARE GENERAL DETAILS AND NOT TO BE CONSTRUED AS CONSTRUCTION DETAILS FOR THIS PROJECT. CONTRACTOR TO PROVIDE DESIGN DRAWINGS FOR RETAINING WALL WHICH ARE SPECIFIC FOR THE WALL MANUFACTURER.

