
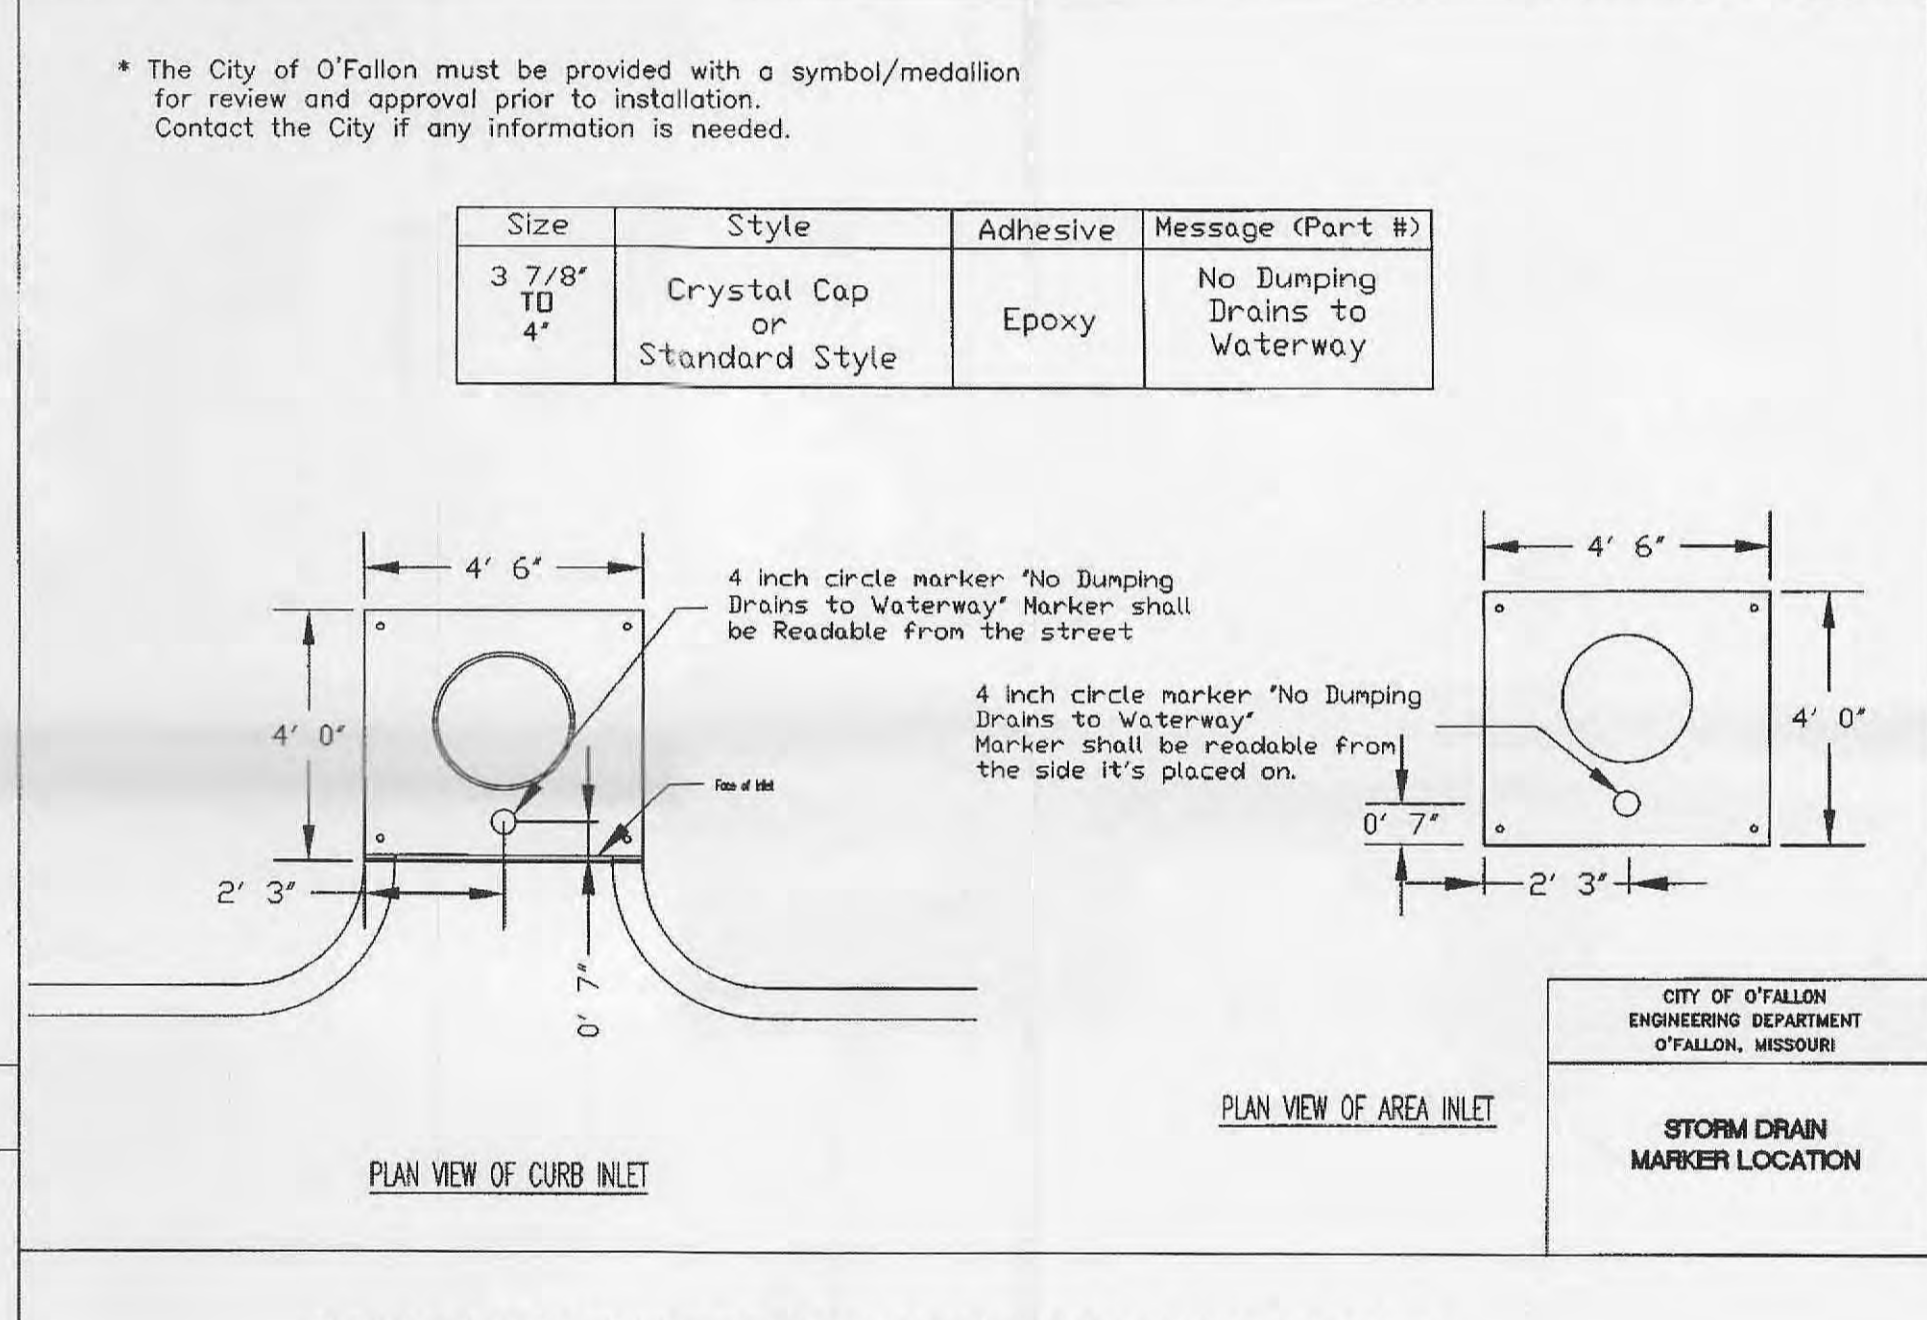
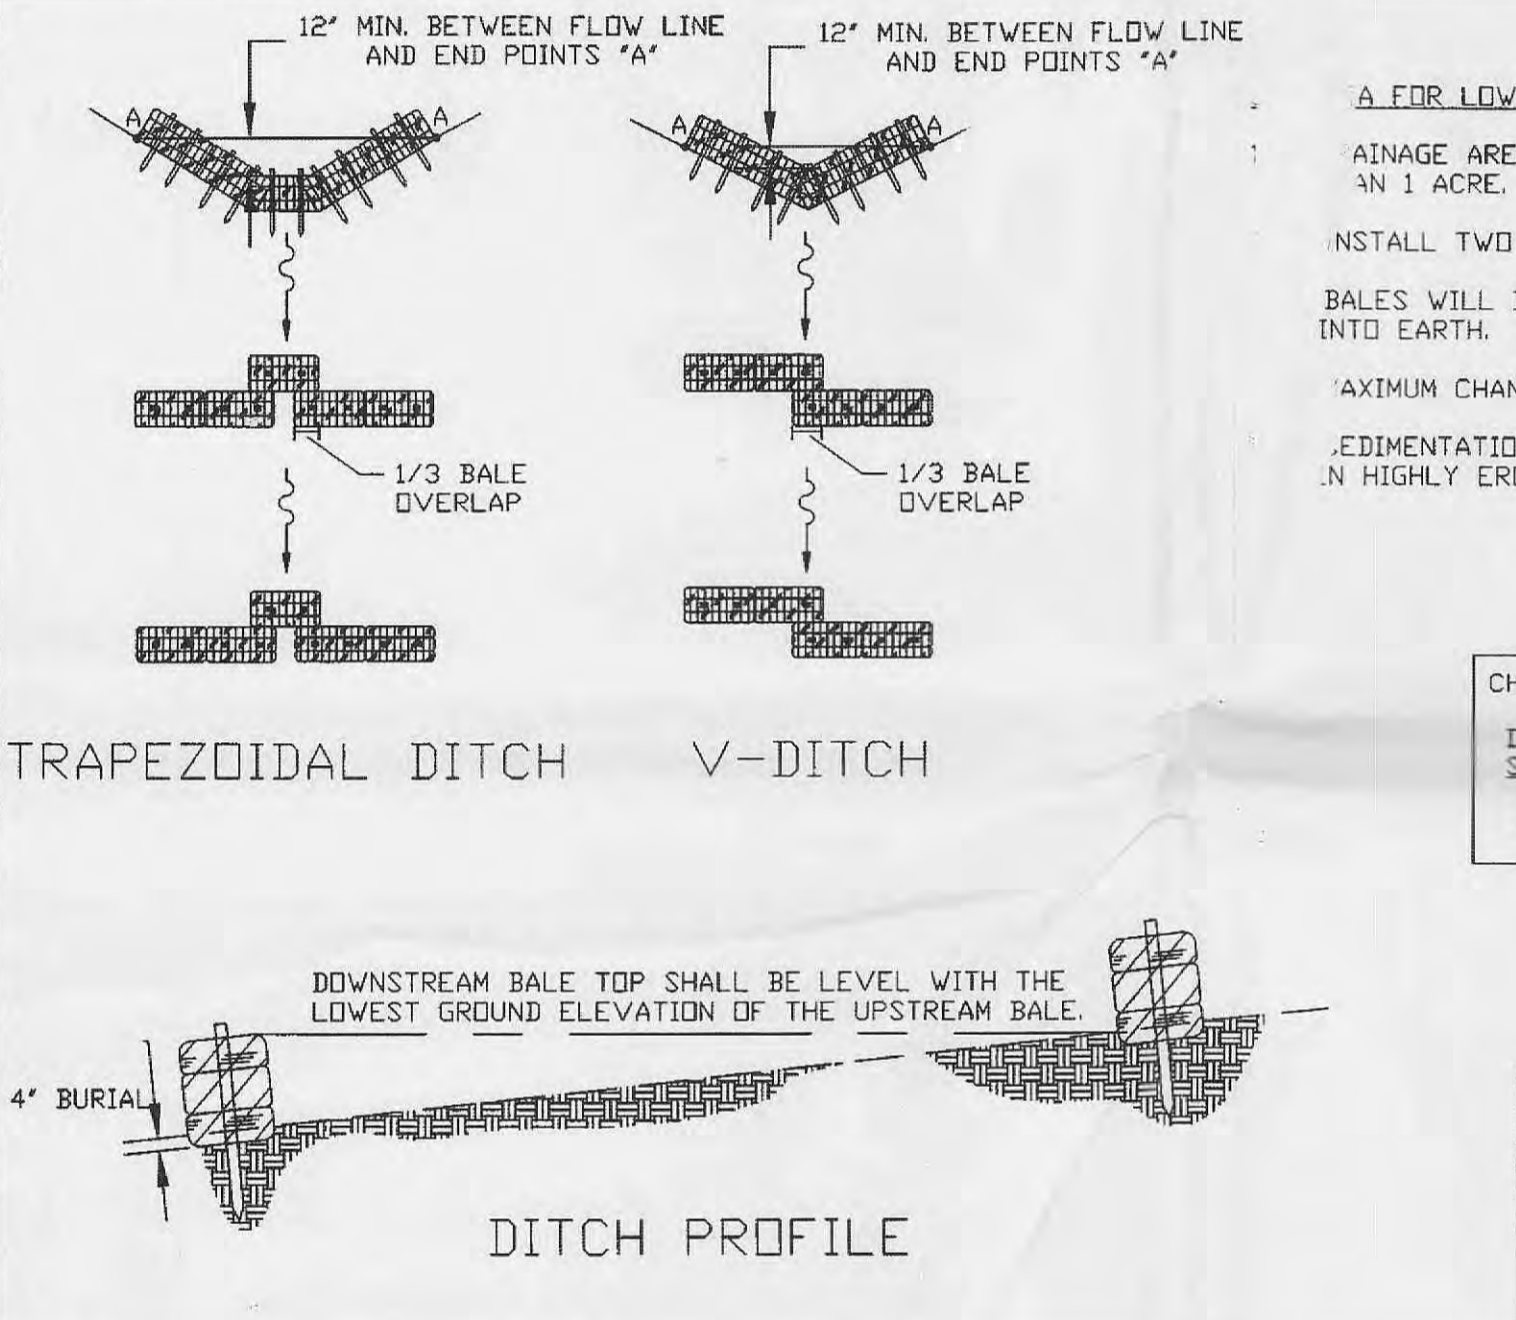
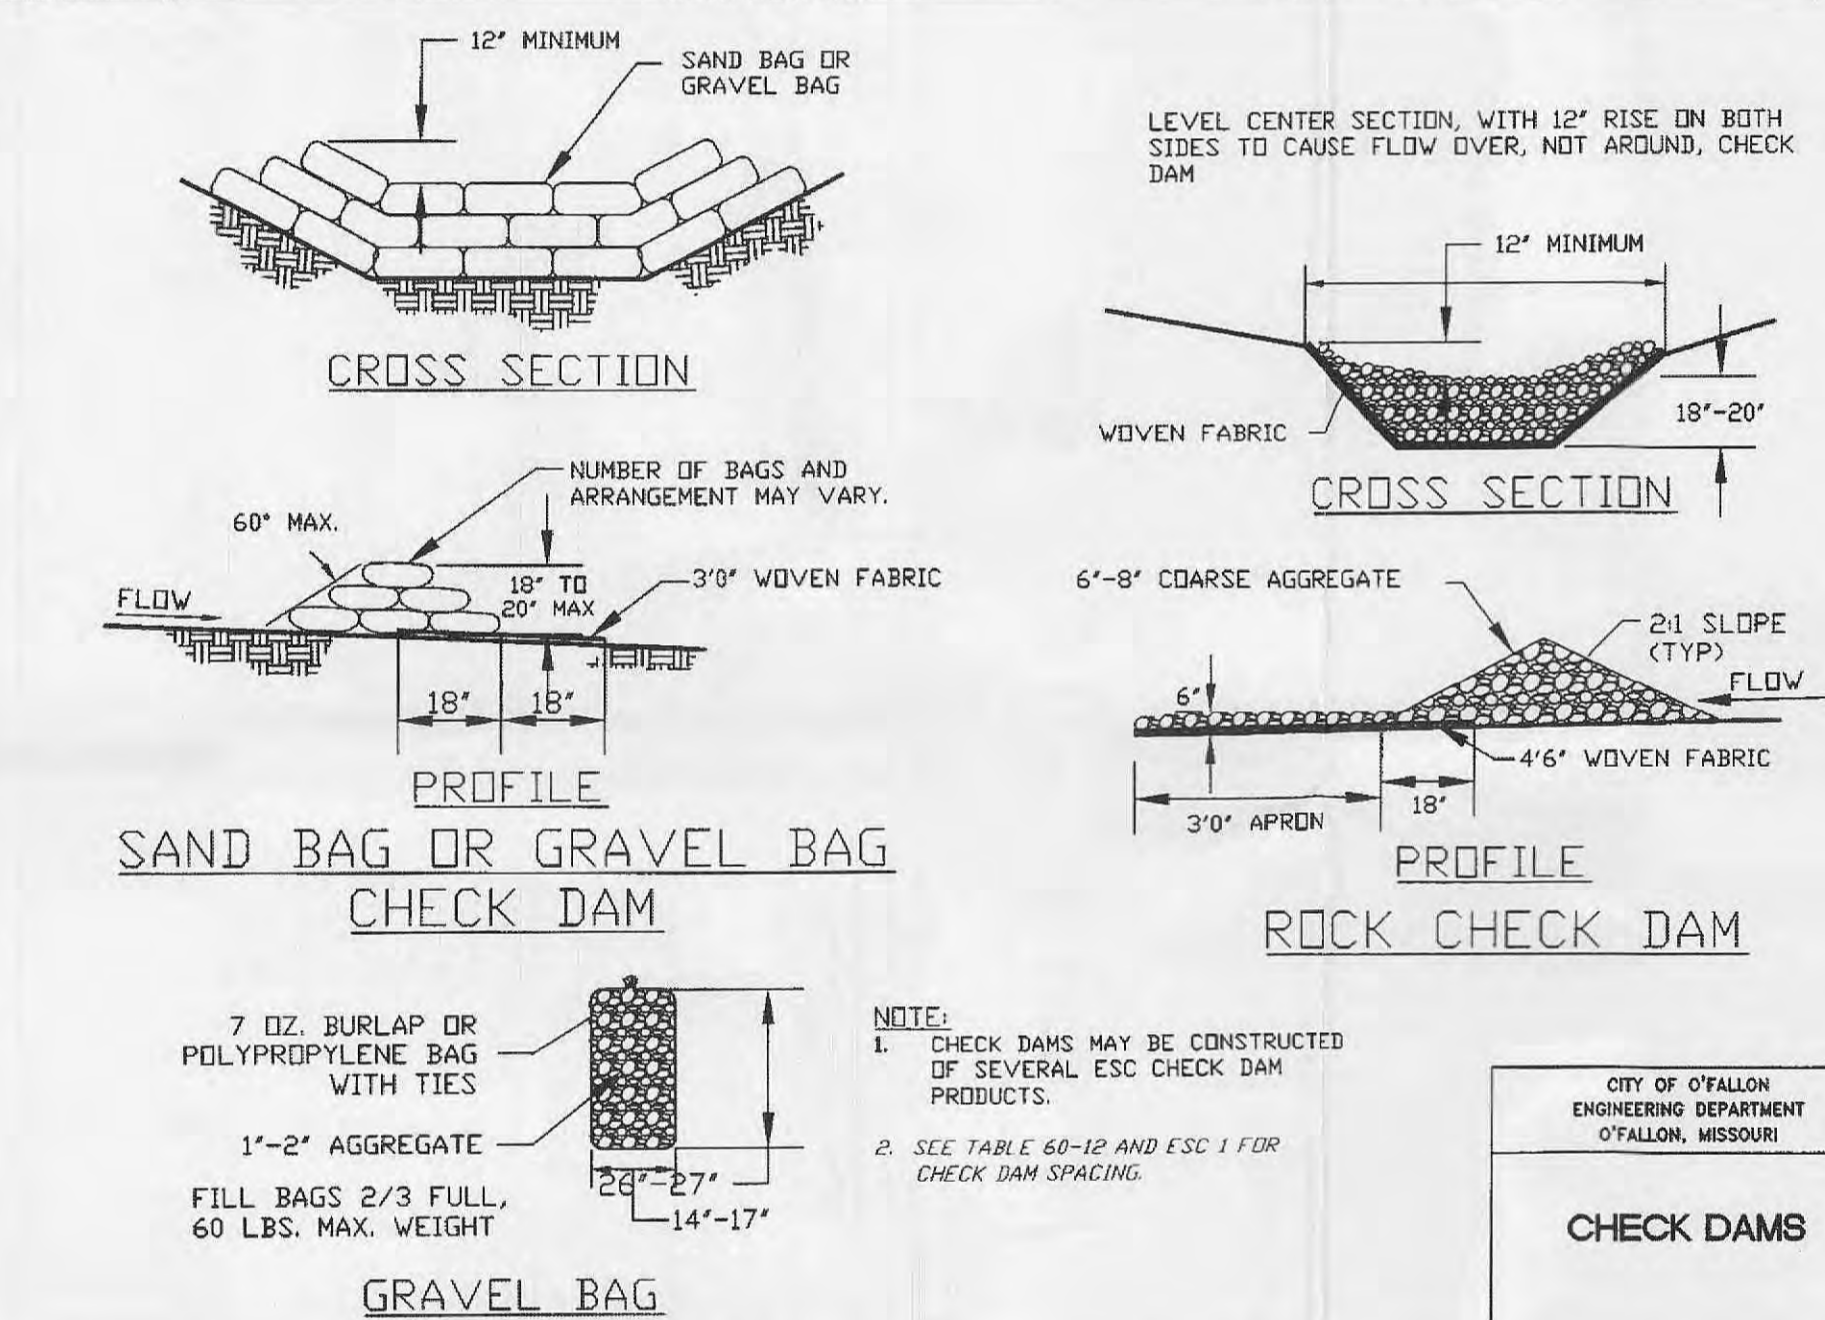
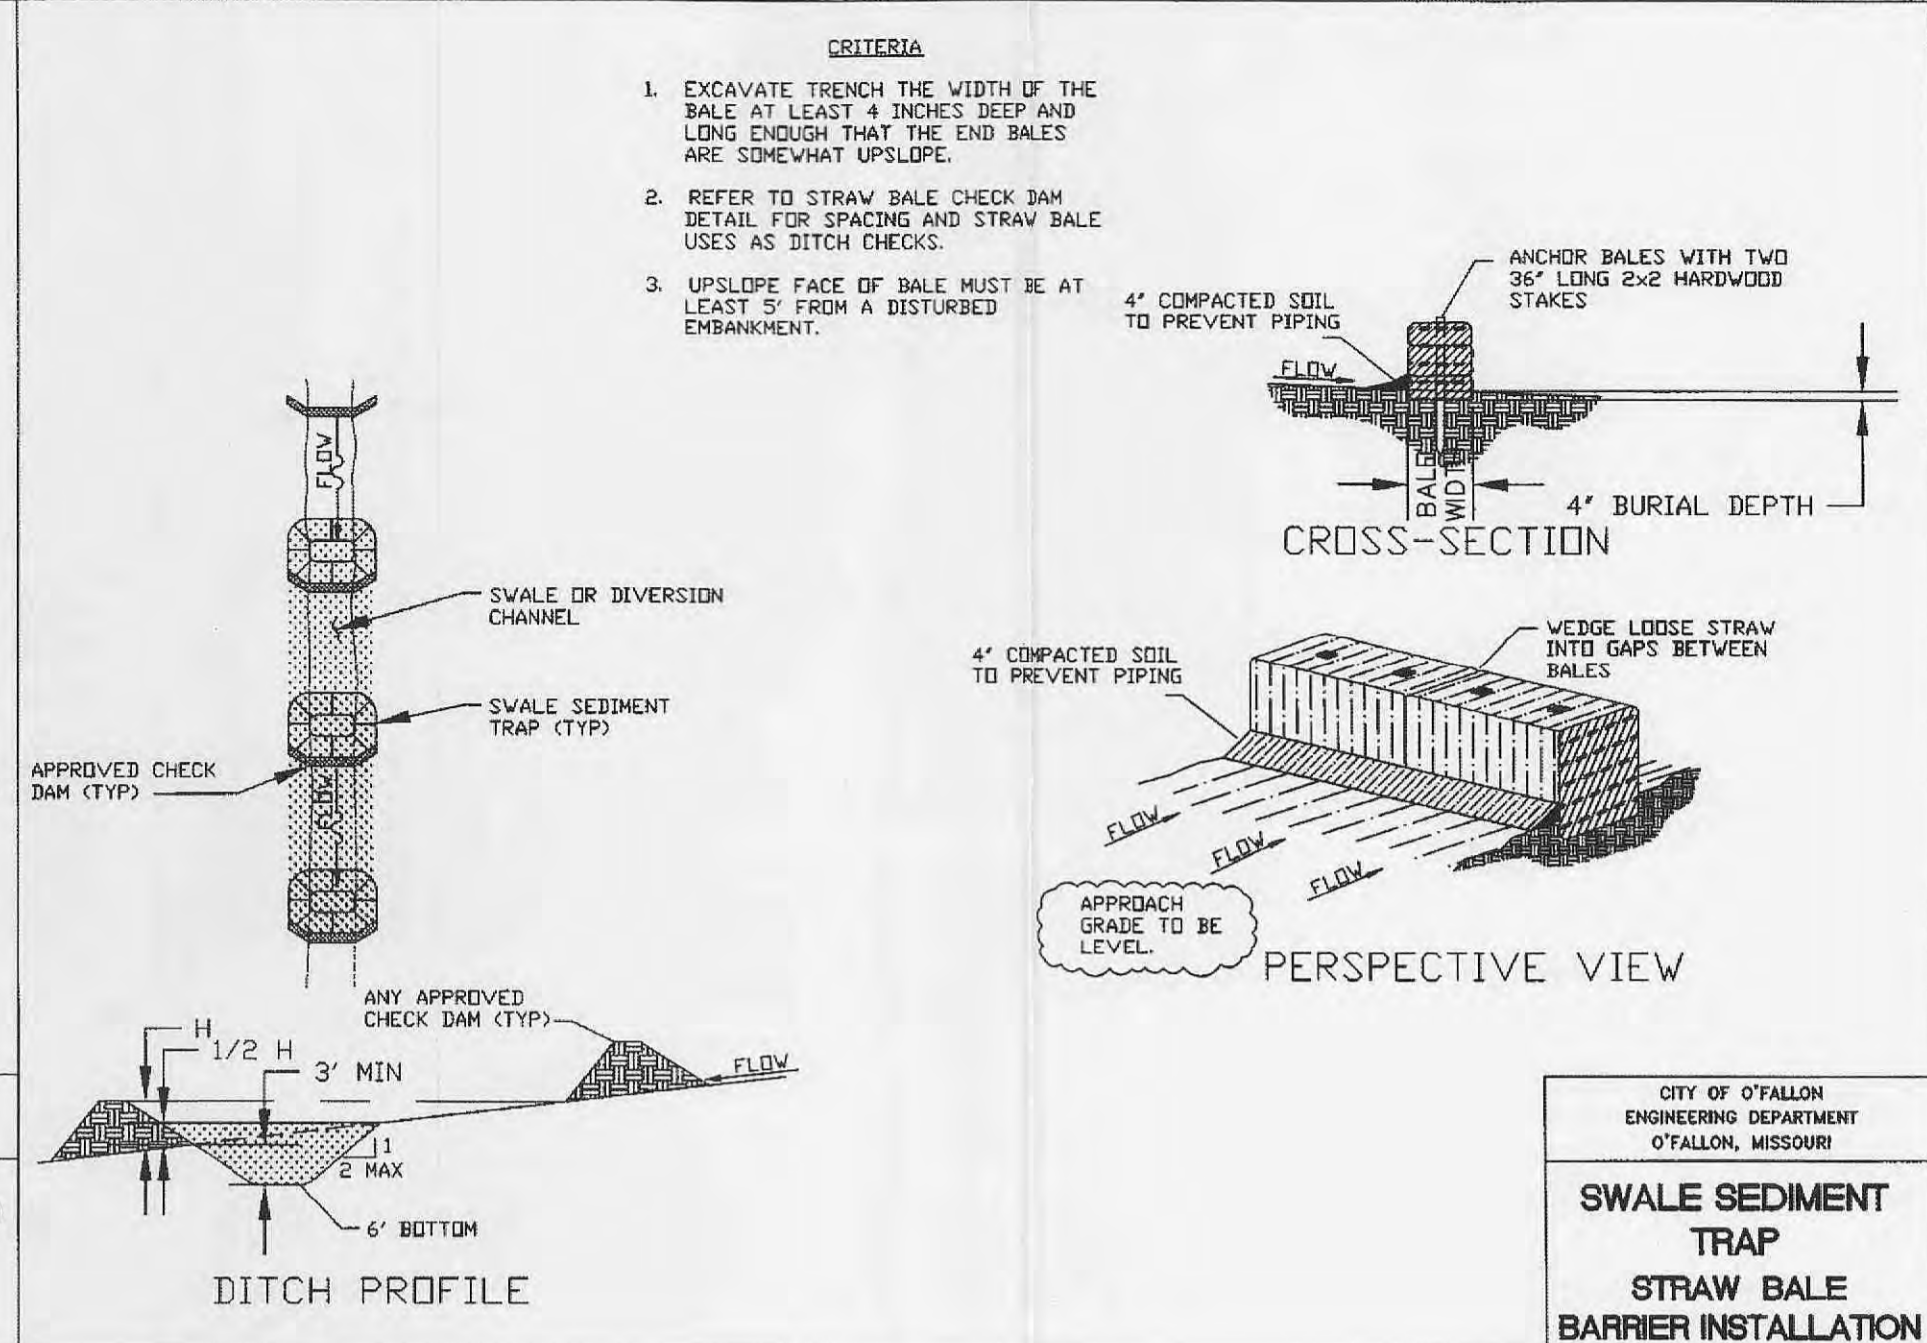


**DESIGN CRITERIA**

- SILT FENCE FOR SHEET FLOW SHALL HAVE A MAXIMUM DRAINAGE AREA OF 1/4 ACRE PER 100 LF.
- STRAW BALE BARRIERS FOR SHEET FLOW SHALL HAVE A MAXIMUM DRAINAGE AREA OF 1/4 ACRE PER 100 LF.
- REFER TO INDIVIDUAL ESC FIGURE FOR INSTALLATION.
- TERRACING INCLUDES LOGS, WATTLES & FILTER SOCKS.

CITY OF O'FALLON  
ENGINEERING DEPARTMENT  
O'FALLON, MISSOURI

**SPACING CHART FOR ESC DEVICES**

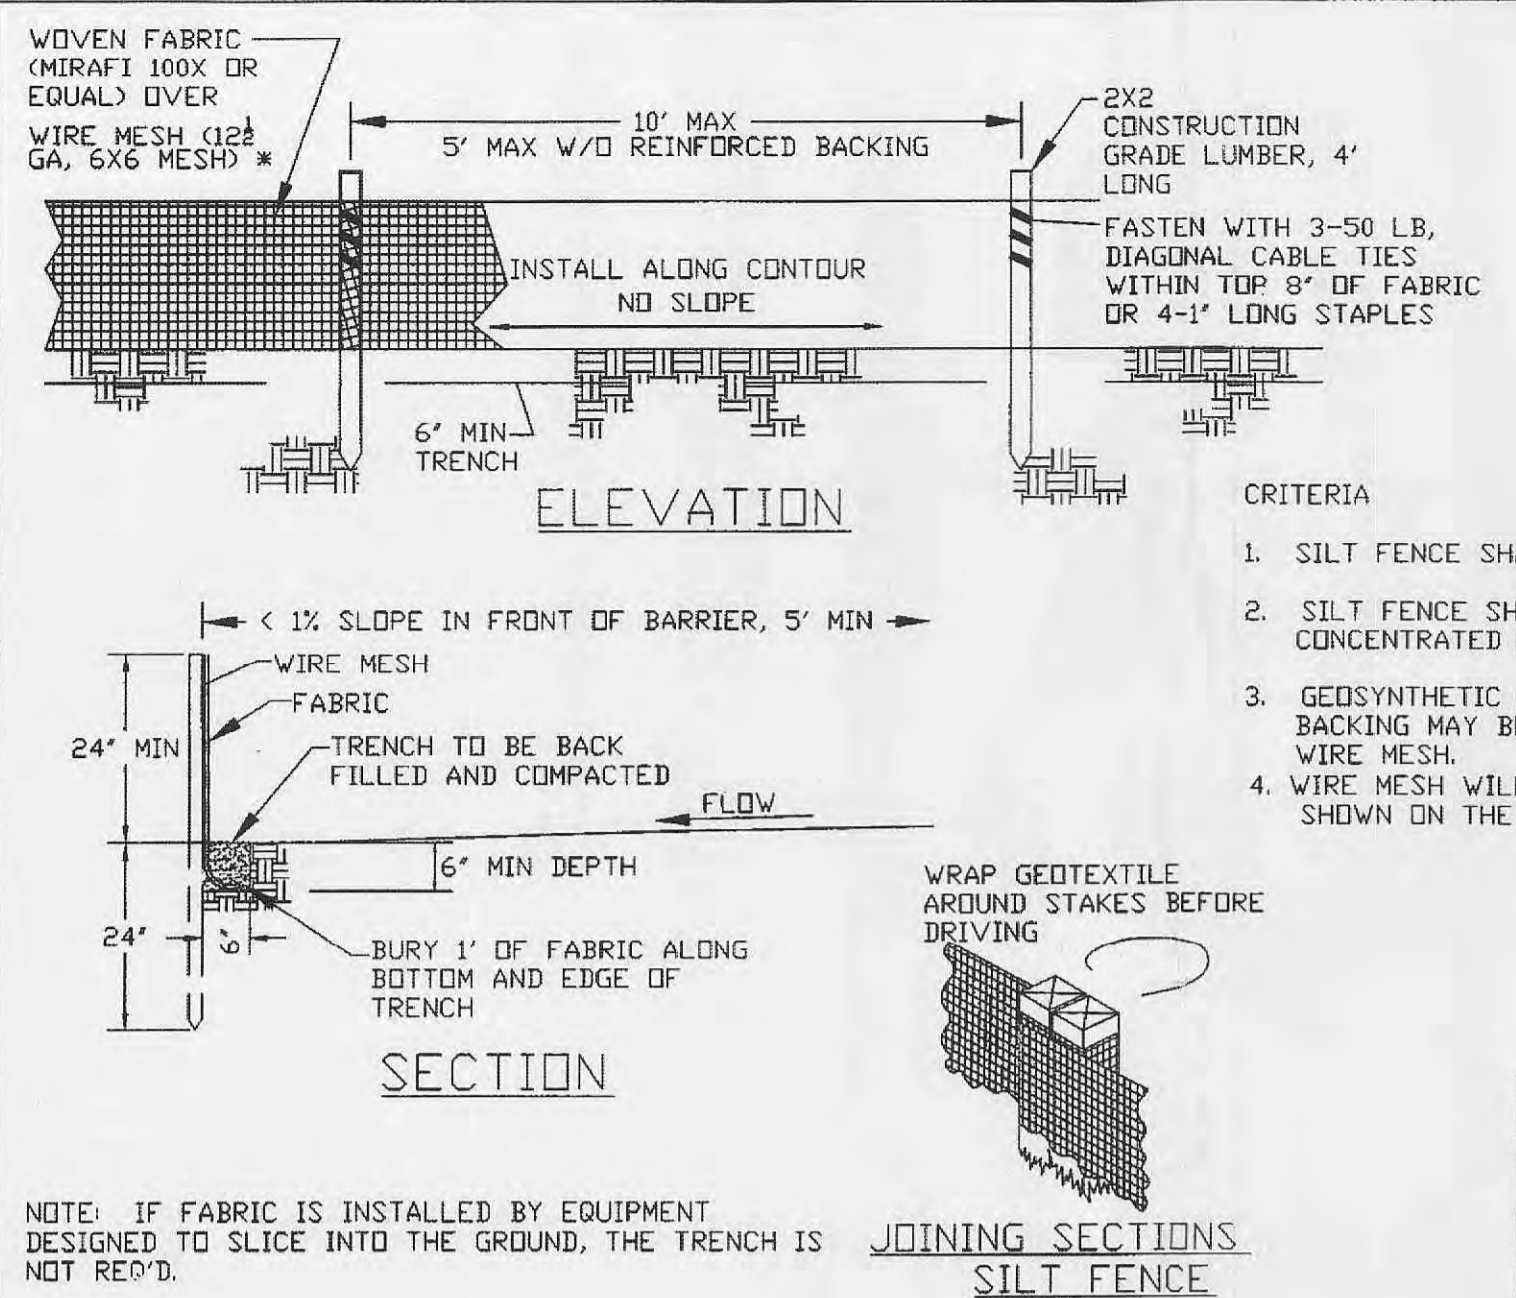

ENGINEERING  
PLANNING  
SURVEYING

221 Point View Blvd.  
St. Charles, MO 63301  
636-998-6662  
FAX 636-998-1718

DISCLAIMER OF RESPONSIBILITY  
I hereby specify that the documents intended to be authenticated by my seal are limited to this sheet, and I hereby disclaim any responsibility for all other drawings, specifications, estimates, reports or other documents or instruments relating to or intended to be used for any part or parts of the architectural or engineering project or survey.

LARRY DAVID WALKER  
CIVIL ENGINEER  
2007020343

Copyright 2013  
Box Engineering Company, Inc.  
Authority No. 000855  
All Rights Reserved

**REVISIONS**

DATE	CONDITIONS ADDED
10/10/12	CITY COMMENTS
06/07/13	CITY COMMENTS
08/14/13	CITY COMMENTS
10/15/13	CITY COMMENTS

Developer / Owner:  
Steinger Investments, LLC.  
854 Lone Star Drive  
O'Fallon, MO 63366  
(636) 978-3478

DETAILS

P+Z No. #  
City No. #  
Page No. 5 of 5