


BRYAN ROAD TURN LANE AND ENTRANCE DETAIL



FEISE ROAD ENTRANCE DETAIL

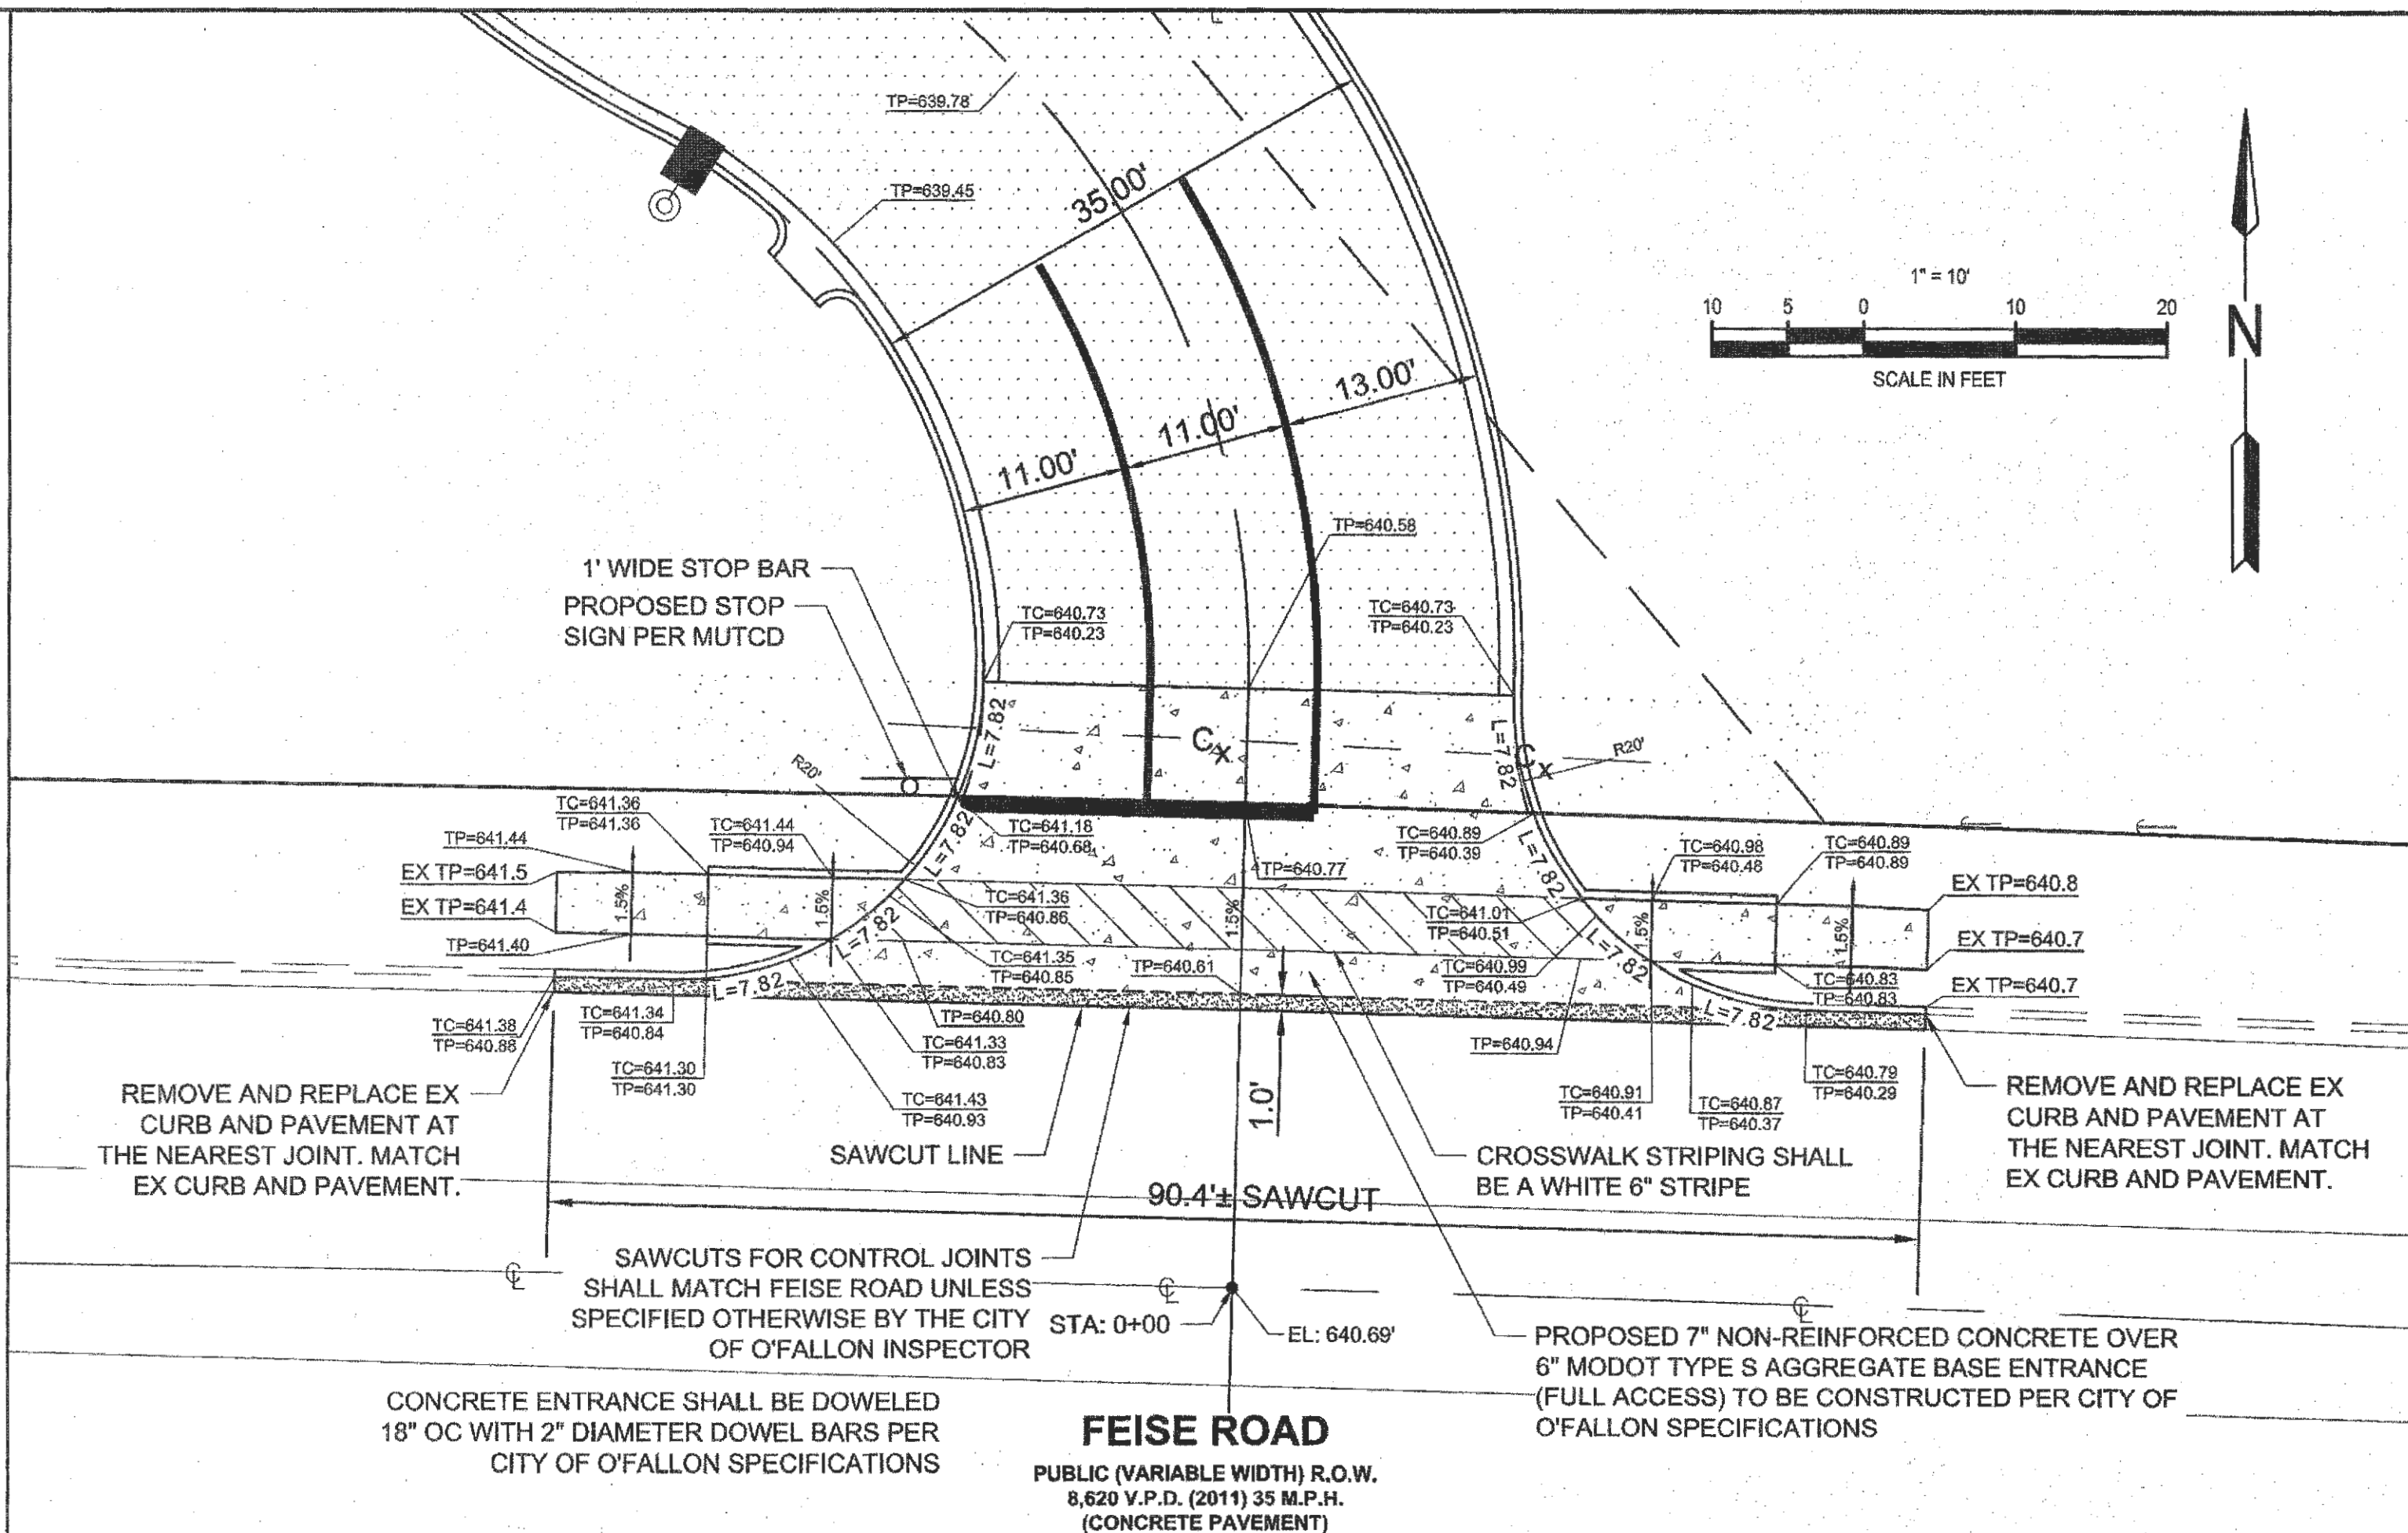

NOTE:
 Underground utilities and structures have been plotted from available information and therefore, their location must be considered approximate only. It is the responsibility of the individual contractors to notify the utility companies before actual construction.

SEE SHEET 14 FOR ENTRANCE PROFILES

Developer / Owner Information
 T.M.
CROWLEY & ASSOCIATES
 Entrance Details

P+Z No. 01-15 & 0115.01
 APPROVED 1-15-15
 City No.

Sheet Number:
 16

PCE PROJECT NO. 136101

\\vault-pc\va\civil\3D PROJECTS\2013\136101 NEC FEISE AND BRYAN\CONSTRUCTION DOCUMENTS\ENTRANCE DETAIL PLAN.dwg