



1 TREE PLANTING & STAKING DETAIL
NOT TO SCALE

- NOTES:
- SUPPORTING APPARATUS FOR TREE WILL BE REMOVED AFTER (1) COMPLETE GROWING SEASON. NOTE THAT FLEXIBLE ATTACHMENT WILL BE USED WHERE SUPPORT WIRES ARE WRAPPED AROUND TREE TRUNKS/STEMS TO PREVENT CAMBIAL DAMAGE.
 - IT IS CONTRACTOR'S OPTION ON HOW TO STAKE TREES. HOWEVER, THE CONTRACTOR IS RESPONSIBLE FOR MAINTAINING TREES IN A PLUMB POSITION THROUGH-OUT THE GUARANTEE PERIOD.
 - STAKE SHALL NOT PENETRATE PLANT BALL.

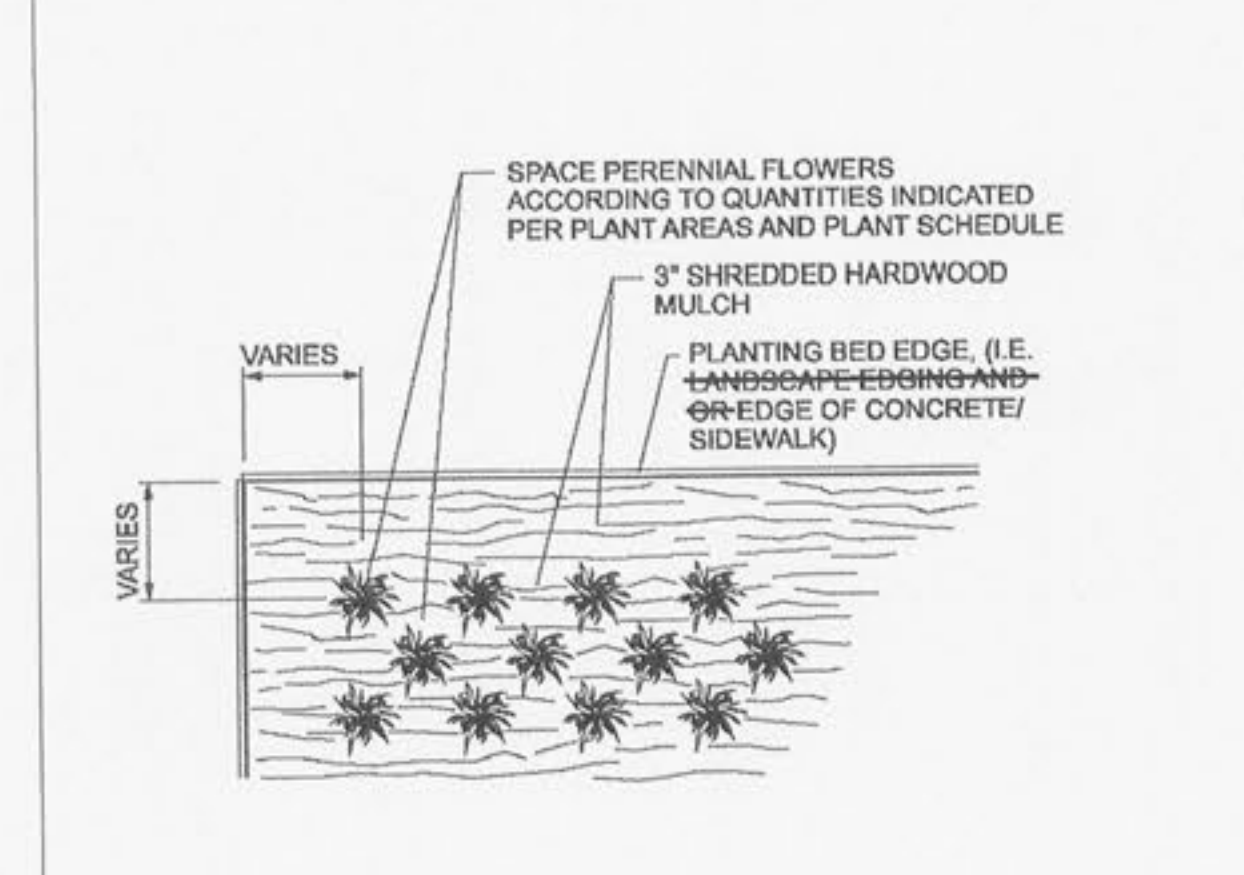


2 PERENNIAL FLOWER/GROUNDCOVER PLANTING DETAIL
NOT TO SCALE

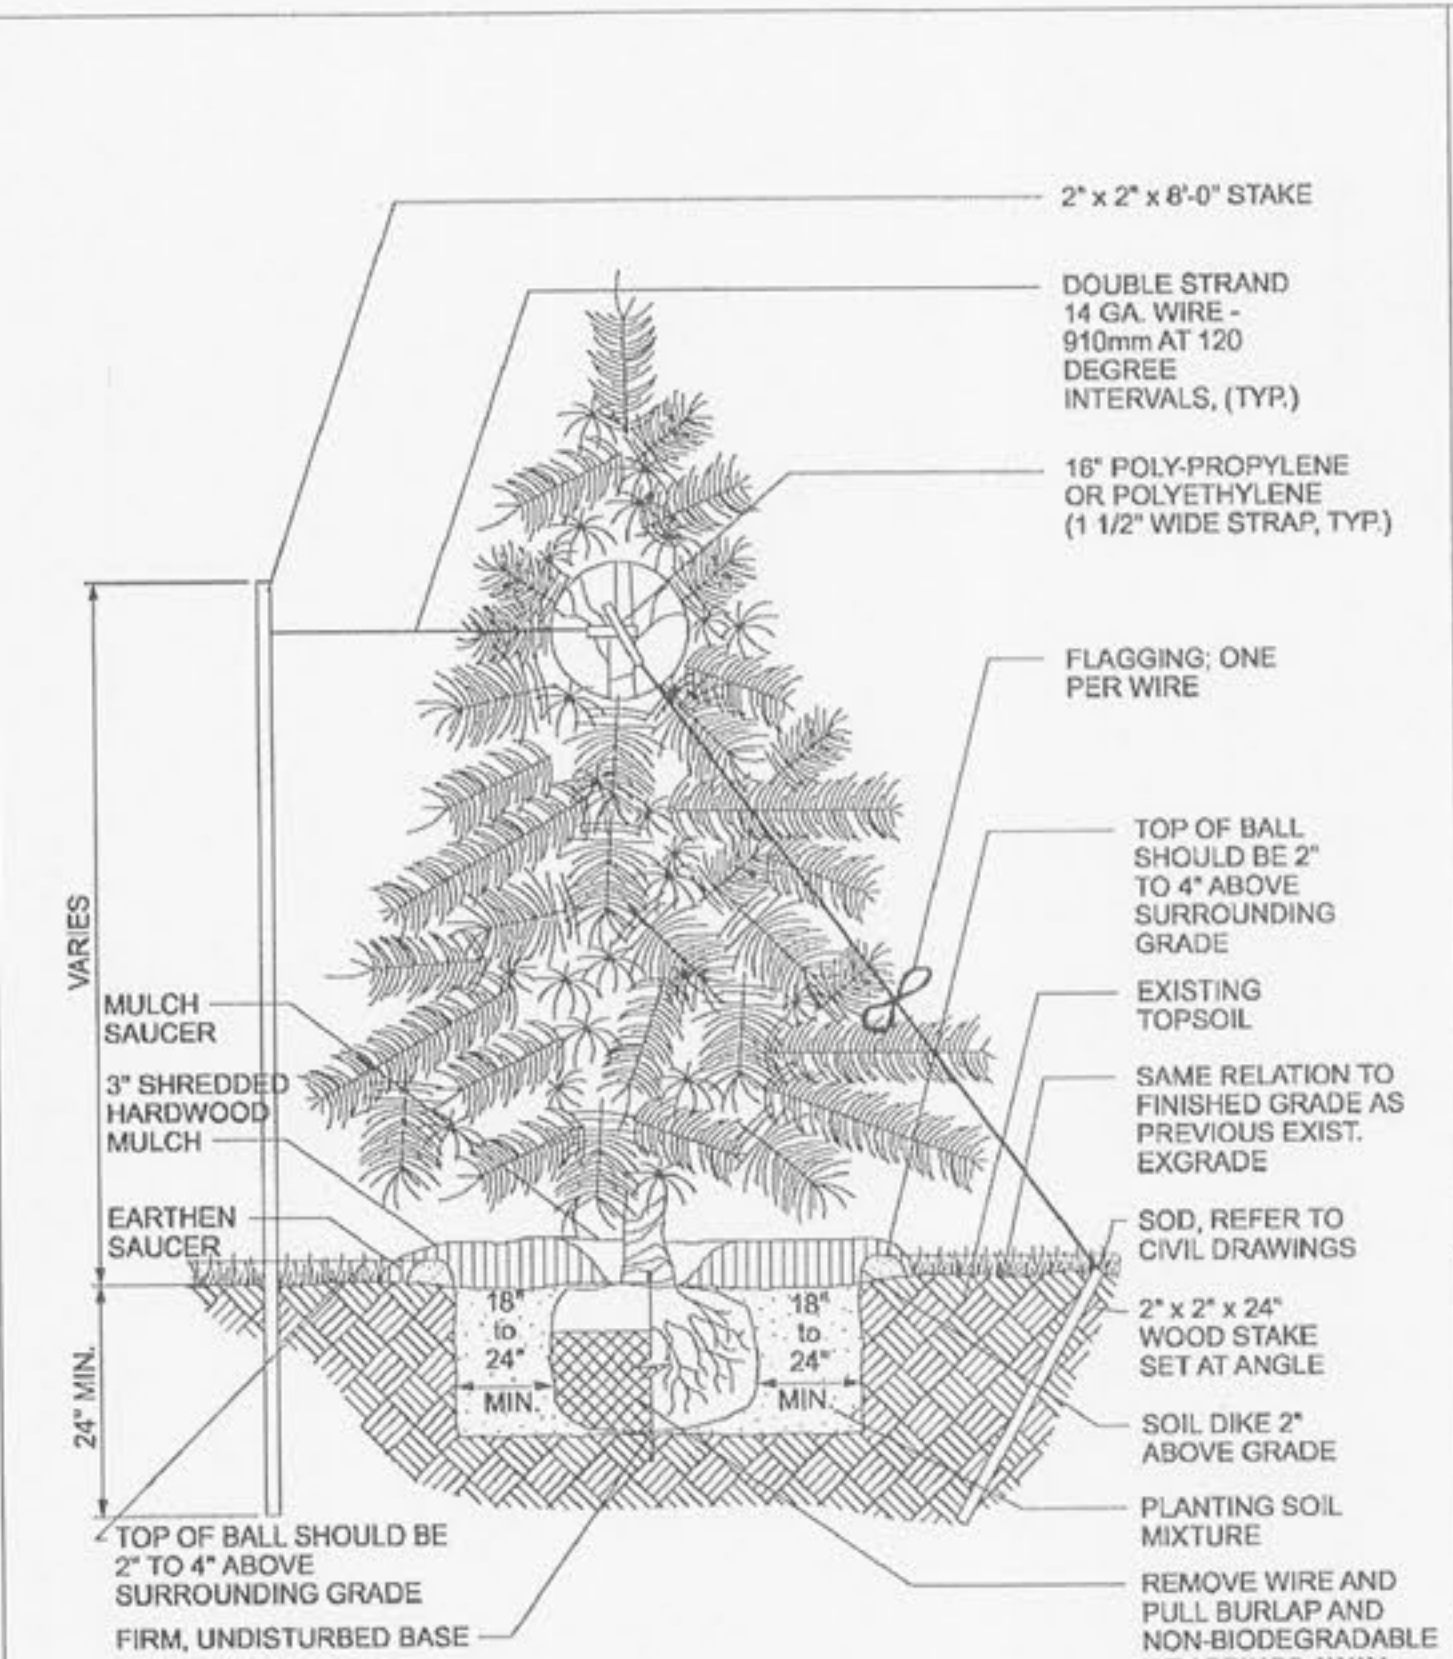


3 EVERGREEN PLANTING & STAKING DETAIL
NOT TO SCALE


- NOTES:
- CONIFER TO HAVE SHREDDED HARDWOOD MULCH UNLESS NOTED OTHERWISE. NO MULCH TO BE IN CONTACT WITH TRUNK.
 - SCARIFY BOTTOM AND SIDES OF HOLE PRIOR TO PLANTING.

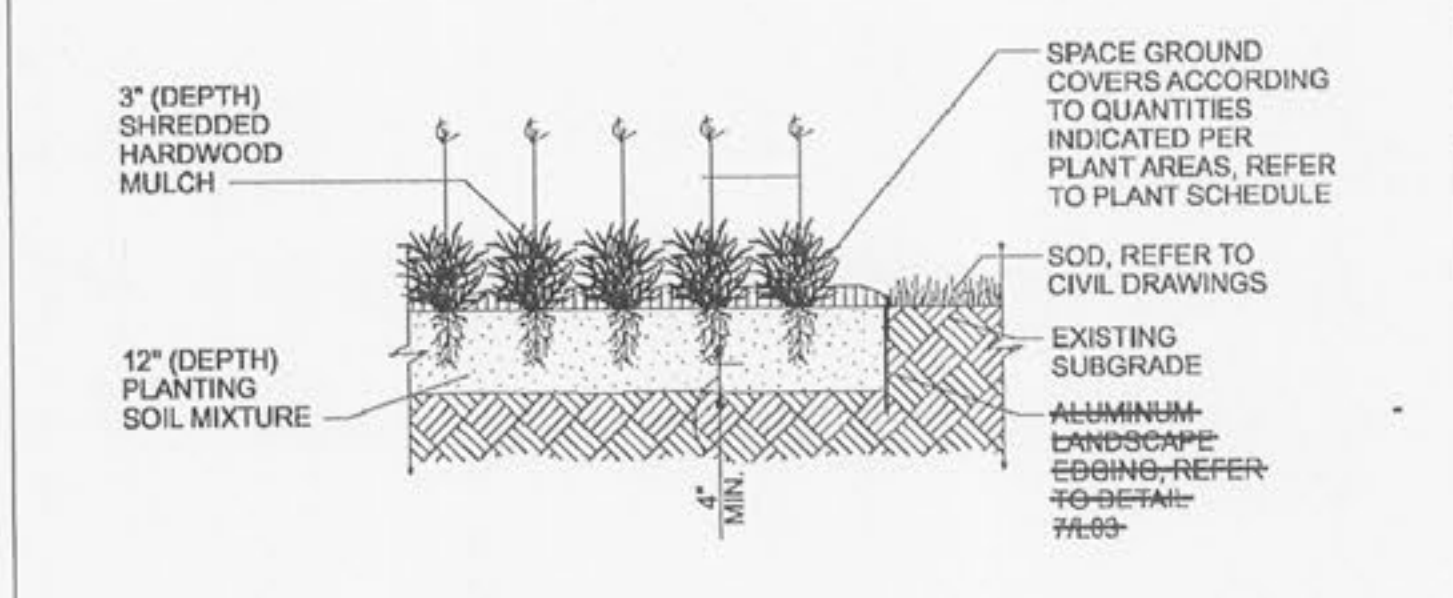


4 PERENNIAL FLOWER/GROUNDCOVER PLANTING DETAIL
NOT TO SCALE

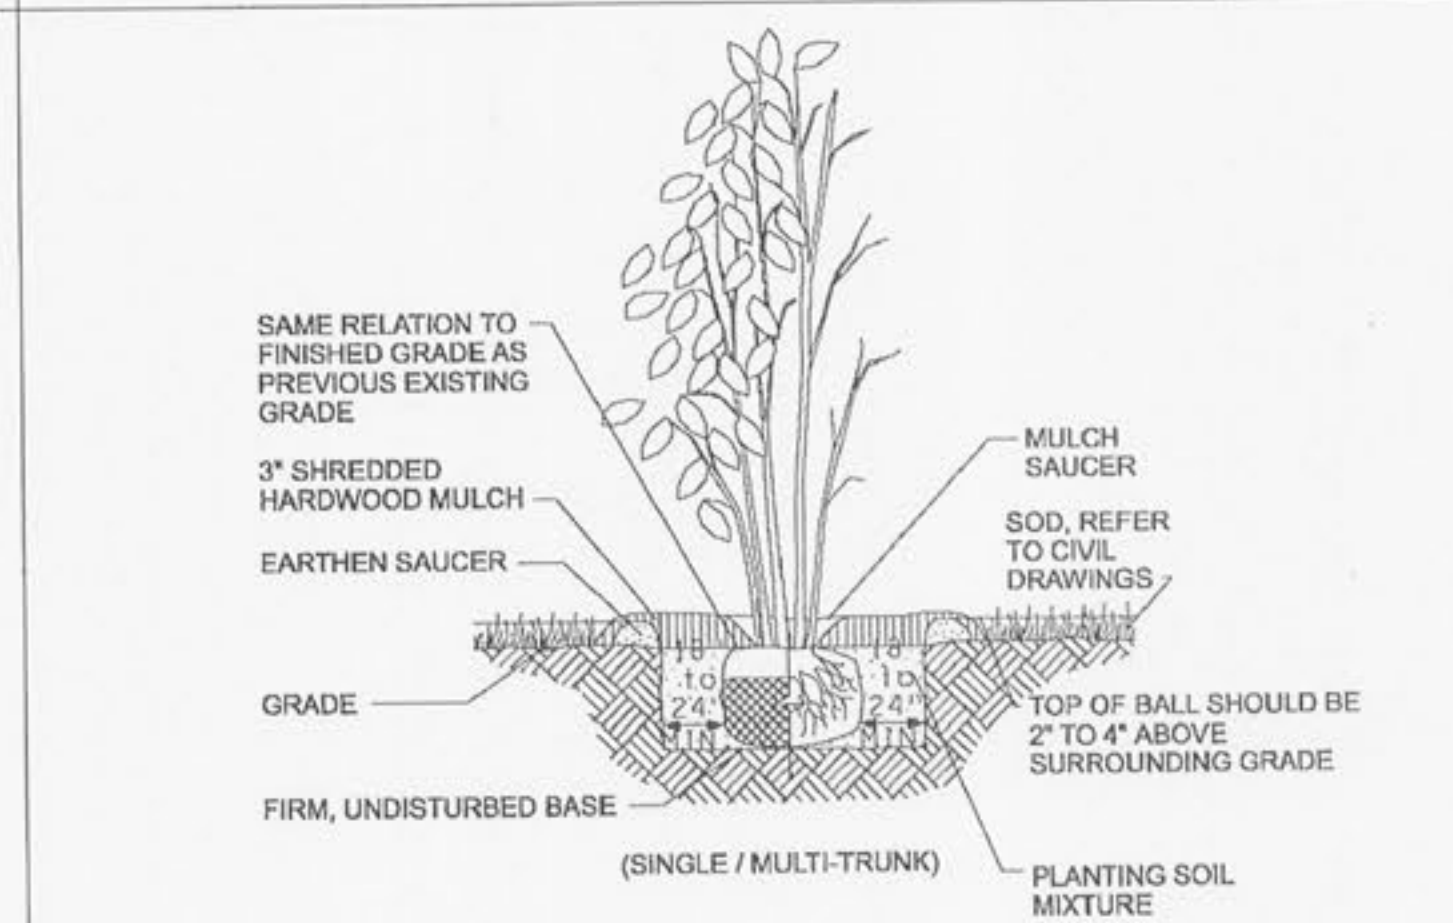


5 SMALL TREE/LARGE SHRUB PLANTING DETAIL
NOT TO SCALE

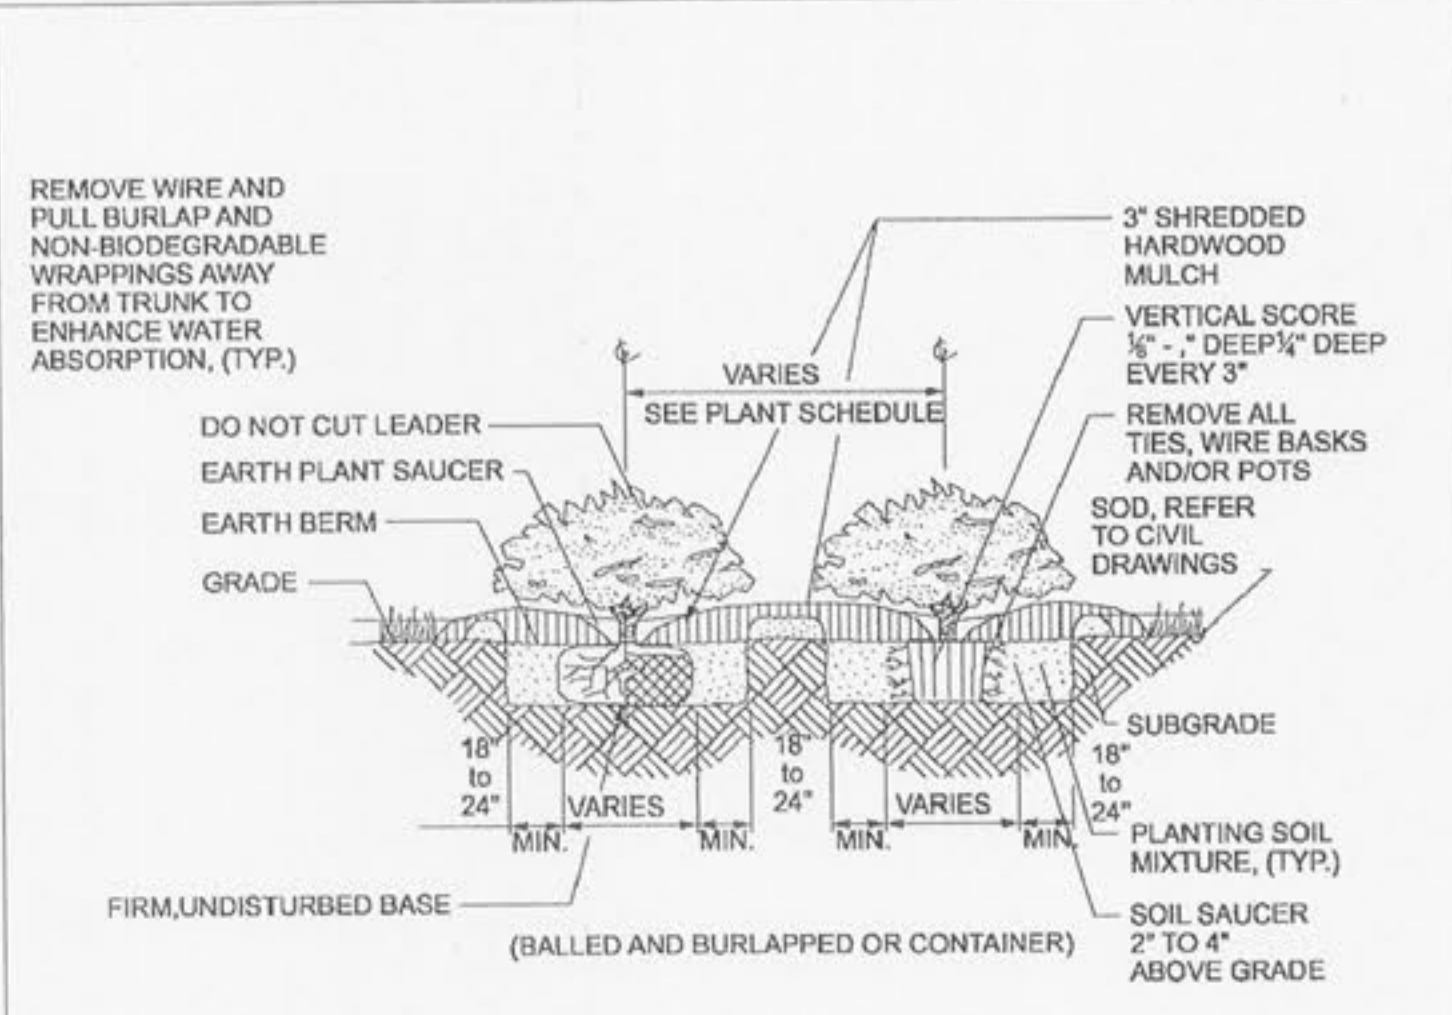

6 SINGLE-STEM SHRUB PLANTING DETAIL
NOT TO SCALE

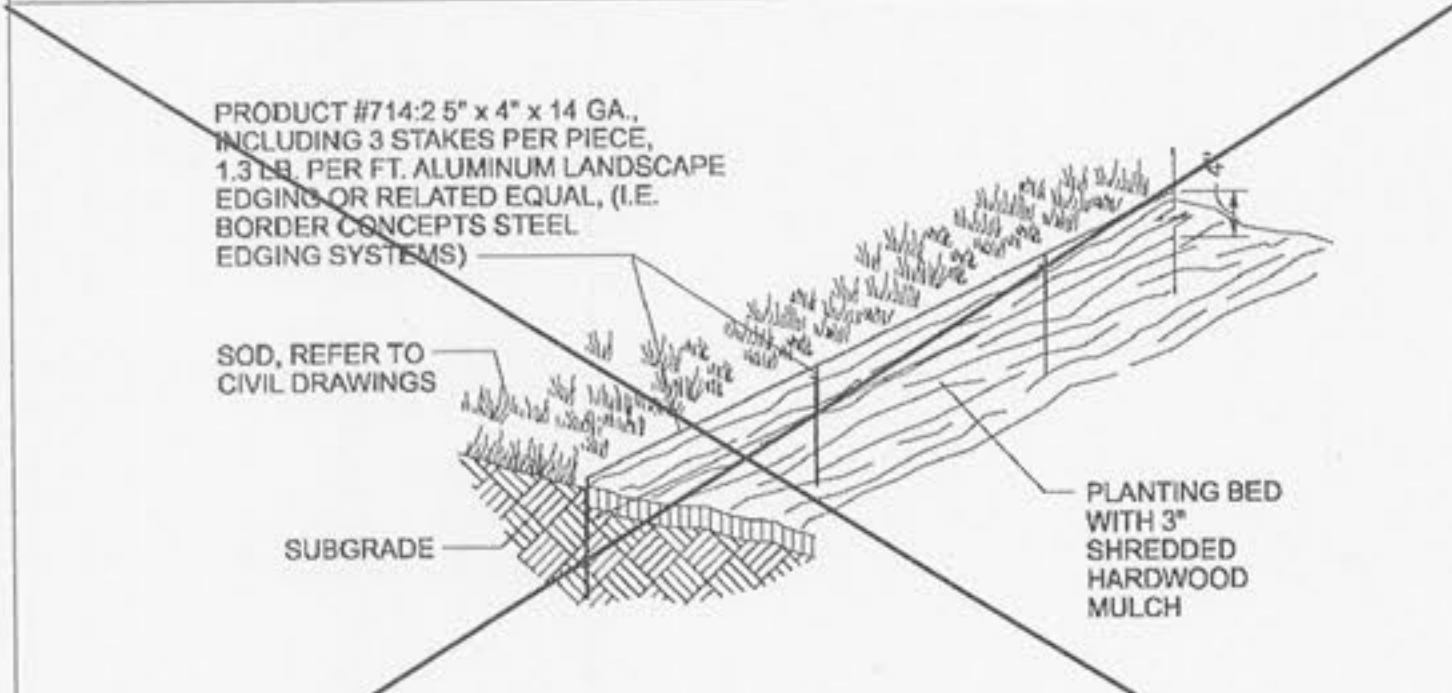


7 ALUMINUM AND/OR STEEL LANDSCAPE EDGING DETAIL
NOT TO SCALE

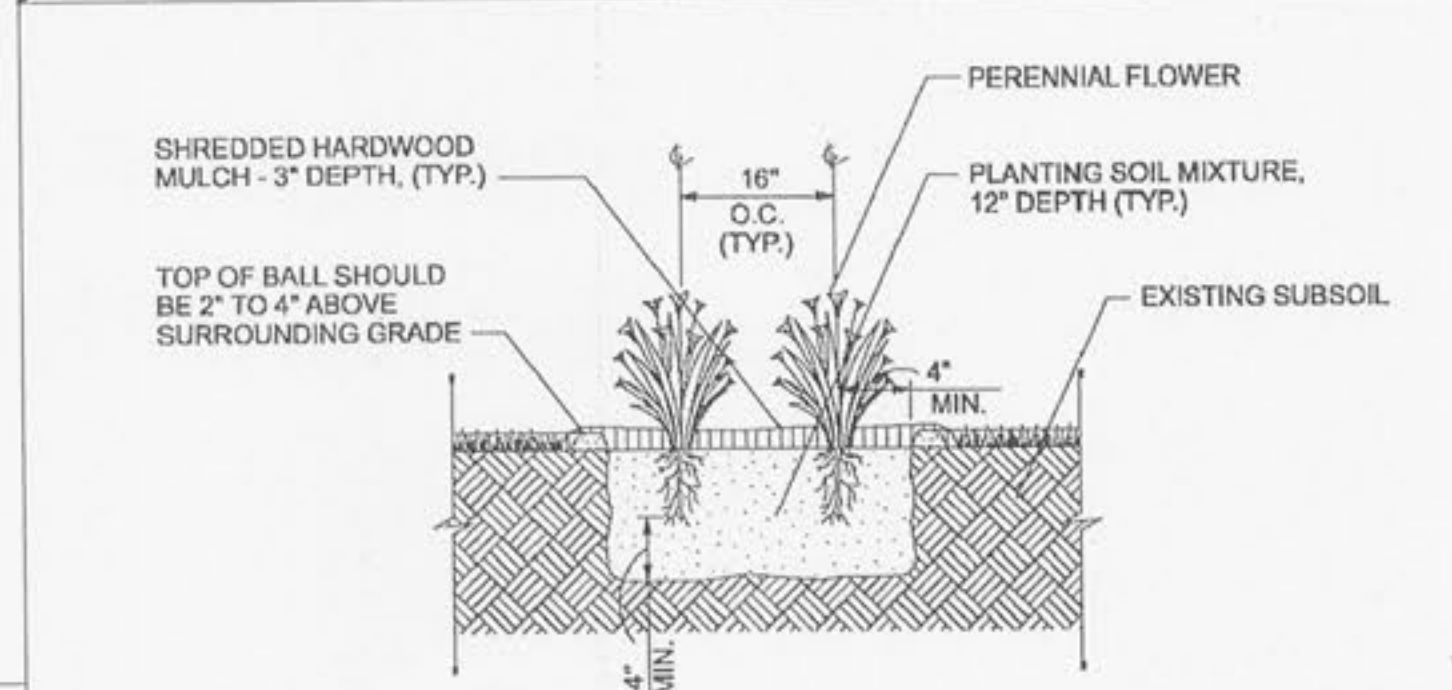

8 PERENNIAL FLOWER PLANTING DETAIL
NOT TO SCALE

- NOTE:
- HAND LOOSEN ROOTS OF CONTAINERIZED MATERIAL, (TYP.)

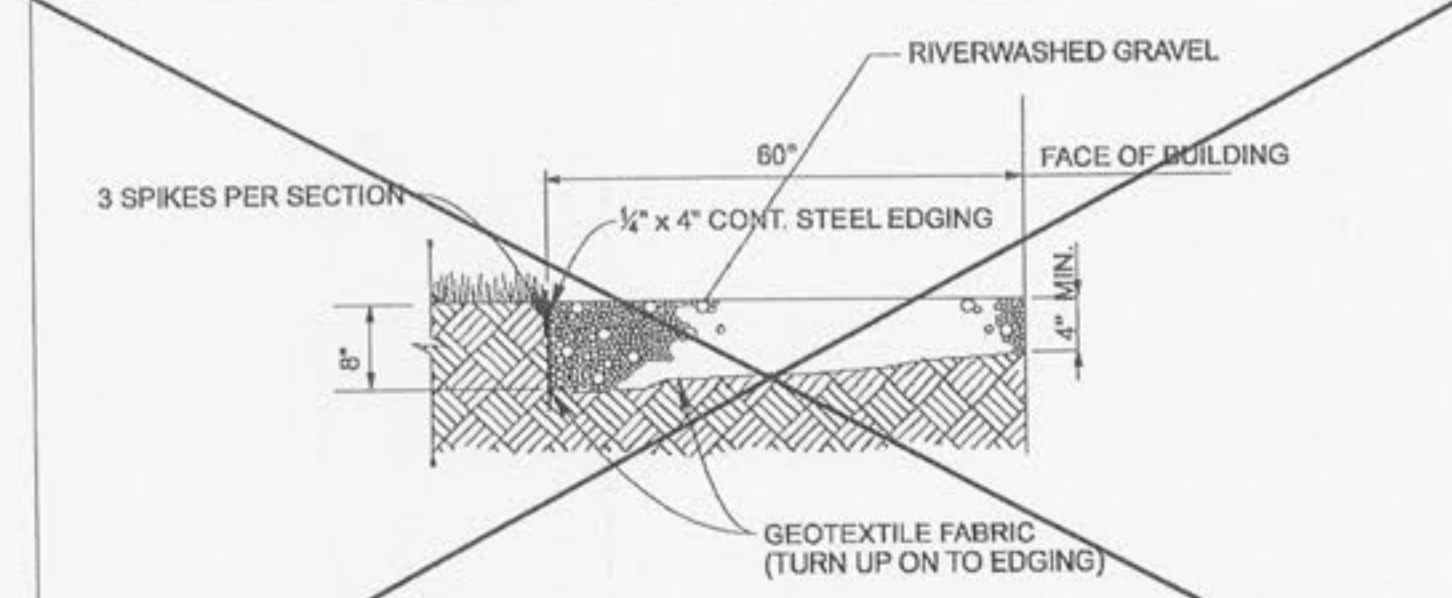

9 MOW STRIP DETAIL
NOT TO SCALE

- SHEET NOTES:**
- ALL TOPSOIL SHALL BE RETAINED AND REUSED IN PLANTING HOLES AFTER DIGGING HAS BEEN COMPLETED. USE ANY EXCESS SOIL FROM THE PLANTING PIT AS WELL TO FORM A SAUCER 2" TO 4" HIGH AROUND THE PLANT. SAUCERS SHALL BE THE SAME DIAMETER OR SLIGHTLY LARGER THAN THE ROOT BALL.
 - MULCHING SHALL BE COMPLETED WITHIN 48 HOURS AFTER PLANTING OF NEW PLANT MATERIAL. MULCH SHALL BE SPREAD TO A DEPTH OF 3" FOR INDIVIDUALLY PLANTED TREES AND SHRUBS AND SHOULD COVER THE ENTIRE SAUCER AREA OF EACH PLANT.
 - ALL PLANTS SHALL BE "WATERED IN" BY FLOODING THE BACKFILLED HOLE WITHIN THE SAME WORKING DAY UPON WHICH THEY WERE PLANTED. DURING AND IMMEDIATELY AFTER WATERING, ALL PLANTS SHALL BE ADJUSTED AS NECESSARY TO INSURE CORRECT DEPTH OF PLANTING, VERTICAL ALIGNMENT AND/OR TO COMPENSATE FOR SETTLING. SOIL SHALL BE FIRMED AROUND EACH PLANT AS FINAL ADJUSTMENTS ARE MADE.
 - PLANTS SHALL BE SET PLUMB AND HELD IN POSITION UNTIL SUFFICIENT SOIL HAS BEEN FIRMLY PLACED AROUND THE ROOTS OR BALL. PLANTS SHALL BE SET AT GROUND LEVEL OR NO MORE THAN 2" ABOVE THE EXISTING GRADE. THIS IS TO ENSURE ADEQUATE RECEPTION OF OXYGEN AND MOISTURE TO THE ROOTS OF THE PLANT.
 - CLEAR, REMOVE AND DISPOSE OF BRUSH, SNAGS, AND RUBBISH WITHIN 60' OF THE PLANTING HOLE. GRADE THE AREA TO MEET THE EXISTING LANDSCAPE UNLESS PLANTING ON A SLOPE.
 - PLANT ALL NEW PLANT MATERIAL AT ORIGINAL FIELD GROWN LEVEL. TAMP SOIL MIX BELOW ROOT BALL.
 - PLANTING HOLES ASSOCIATED WITH PROPOSED TREES SHOULD BE SLOPED (NOT COMPACTED) AND A MINIMUM OF 18-24 INCHES WIDER THAN THE DIAMETER OF THE ROOT BALL. TREES WILL BE INSTALLED SUCH THAT THE TOP OF THE ROOT MASS IS LEVEL WITH THE SURFACE OF THE PLANTING HOLE. TREES SHALL ALSO BE INSTALLED 3-5 INCHES ABOVE GRADE ON SITES CONTAINING CLAY.

