



| Luminaire Schedule | | | | | | | | | |
|--------------------|-----|--------|----------------|--------------|-------------|------------|-------------|-------|------------|
| Symbol | Qty | Label | Arrangement | Manufacturer | Description | Lum. Watts | Total Watts | LLF | BUG Rating |
| 4 | SA | SINGLE | PHILIPS STONCO | WP400PMA-8 | | 455 | 1820 | 0.750 | N.A. |

| Calculation Summary | | | | | | | |
|---------------------|-------------|-------|------|-----|-----|---------|---------|
| Label | CalcType | Units | Avg | Max | Min | Avg/Min | Max/Min |
| Back of Building | Illuminance | Fc | 0.75 | 9.5 | 0.0 | N.A. | N.A. |

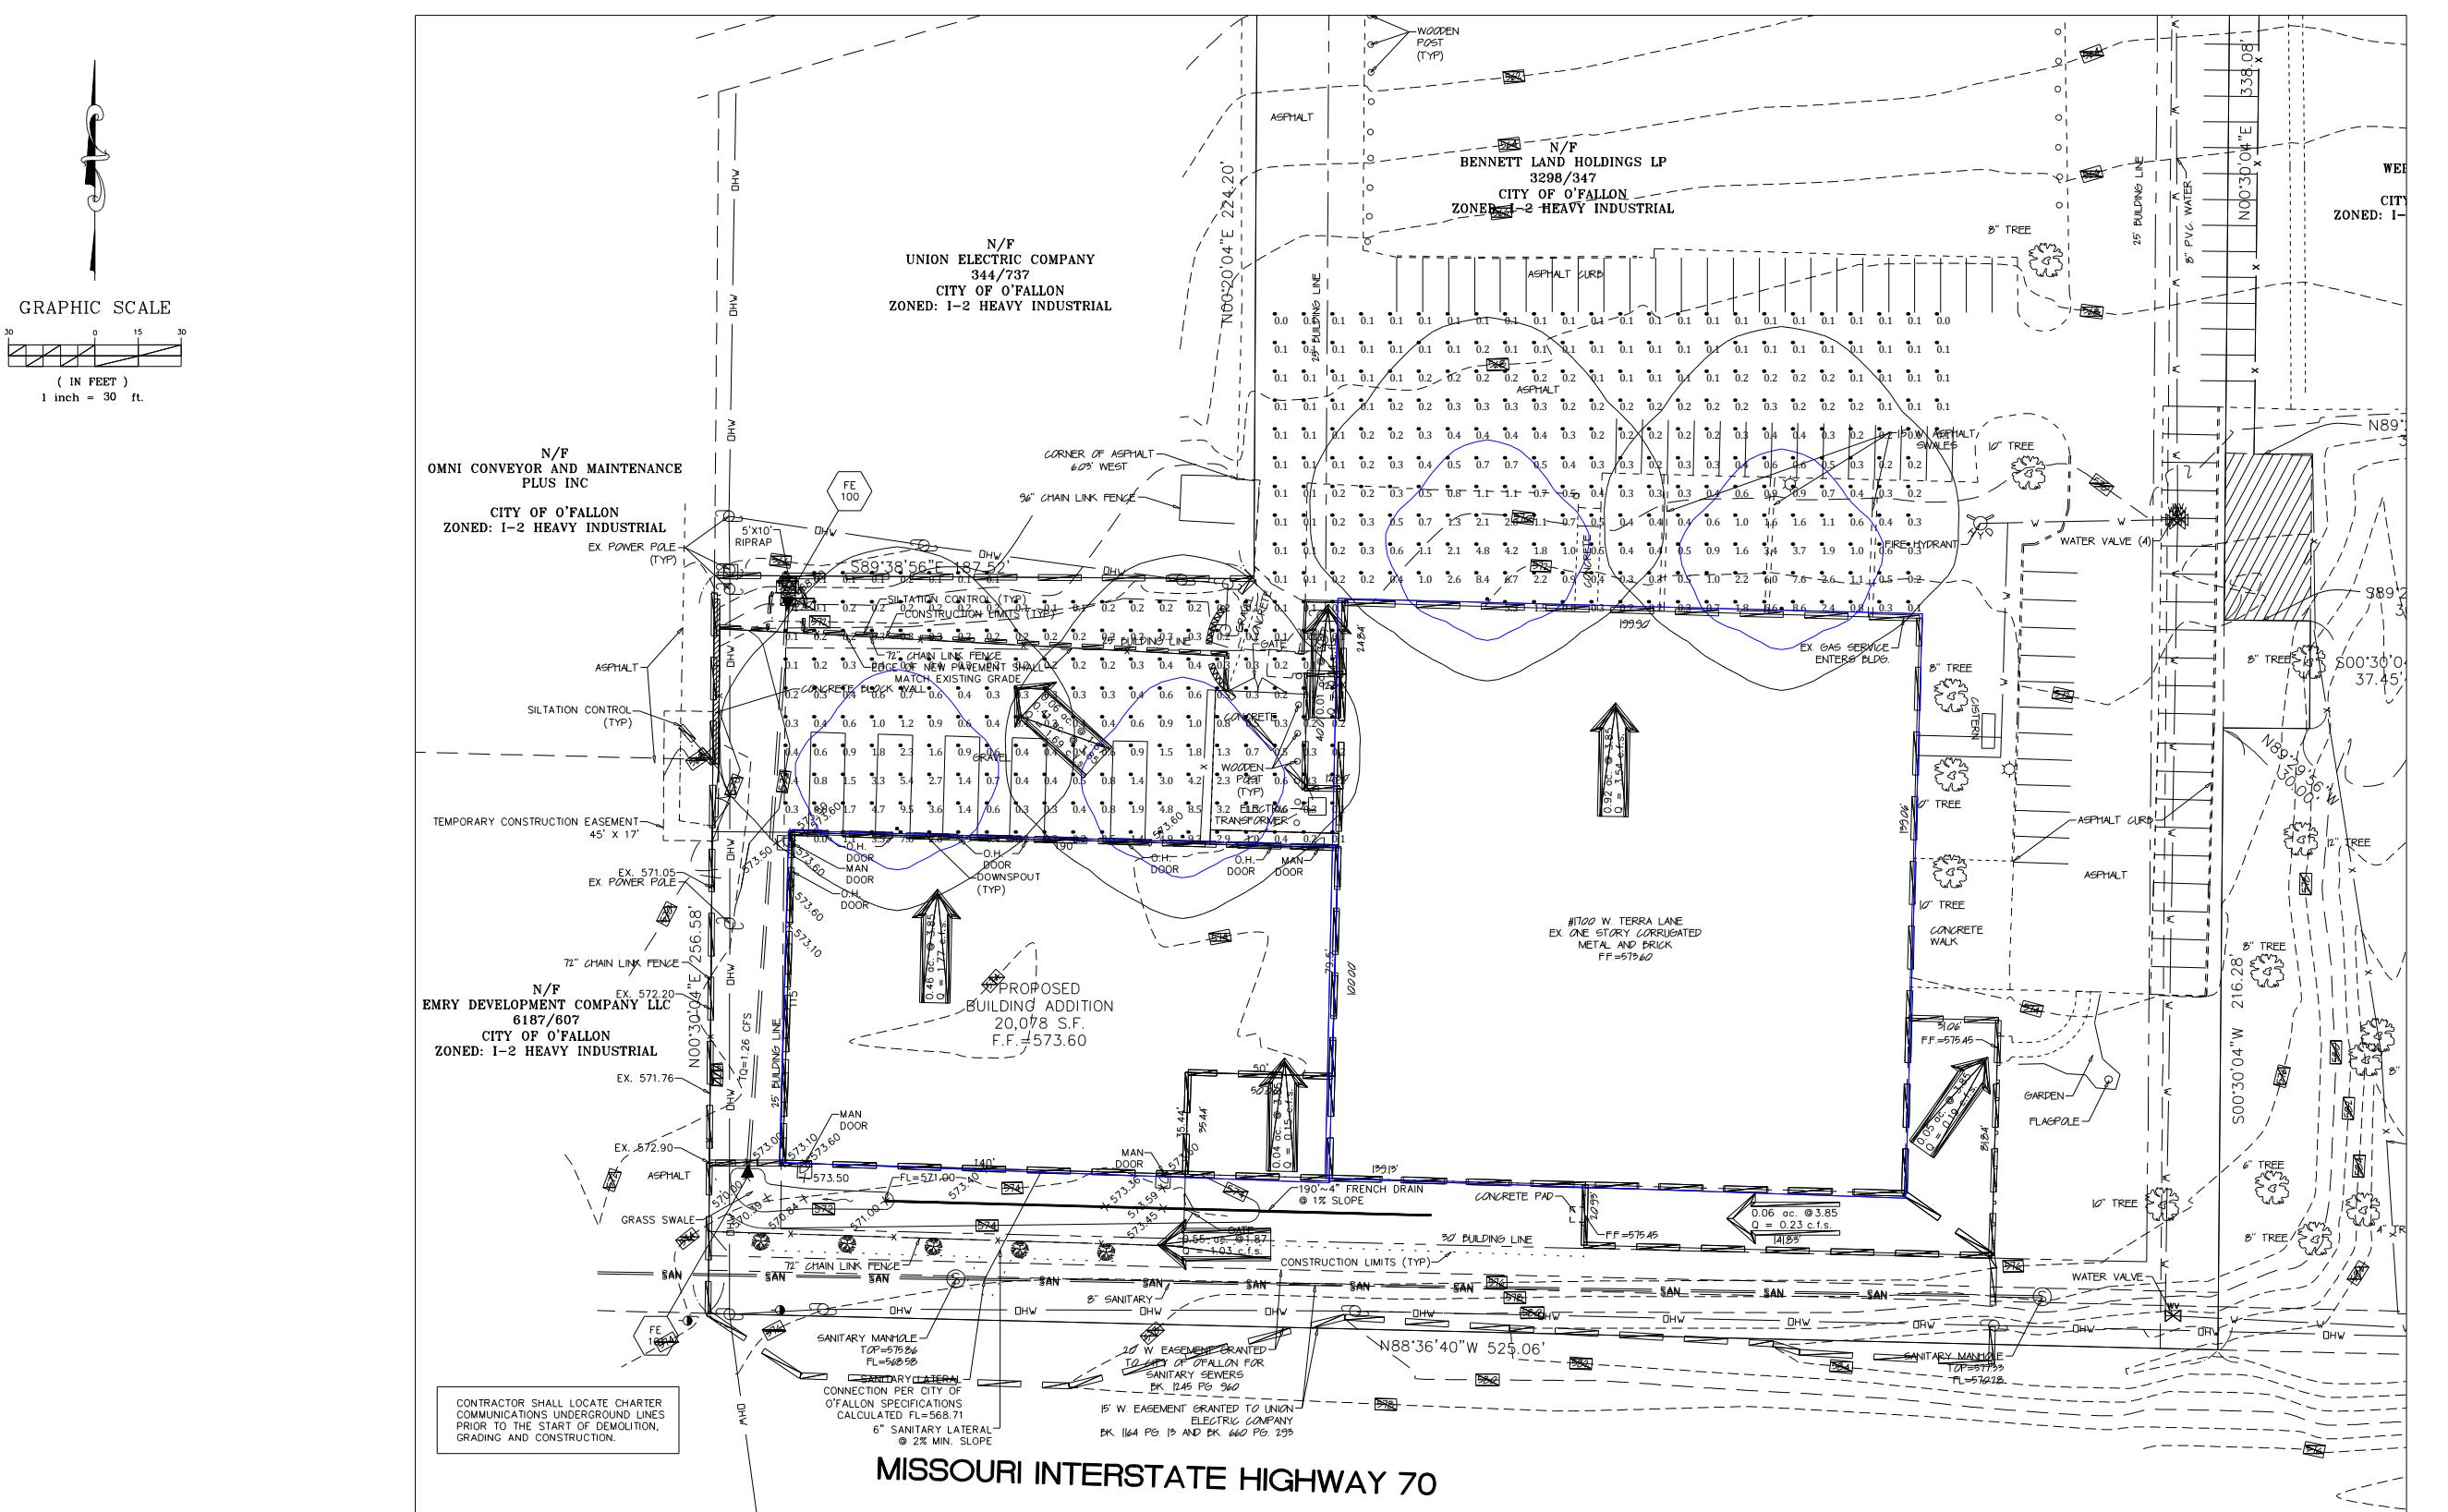

THIS SHEET IS FOR DRAINAGE PURPOSES ONLY.
NOT TO BE USED FOR CONSTRUCTION.

UNDERGROUND UTILITIES HAVE BEEN PLOTTED FROM AVAILABLE INFORMATION AND THEREFORE THEIR LOCATIONS SHALL BE CONSIDERED APPROXIMATE ONLY. THE VERIFICATION OF THE LOCATION OF ALL UNDERGROUND UTILITIES, EITHER SHOWN OR NOT SHOWN ON THESE PLANS SHALL BE THE RESPONSIBILITY OF THE CONTRACTOR, AND SHALL BE LOCATED PRIOR TO ANY GRADING OR CONSTRUCTION OF THE IMPROVEMENTS.

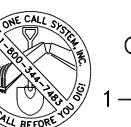

CALL BEFORE
YOU DIG!
1-800-DIG-RITE


Developer / Owner:
SHOCKLEY COMMERCIAL
501 FIRST CAPITOL DRIVE, SUITE 5
ST. CHARLES, MISSOURI 63301
(636) 946-9753

PROPOSED DRAINAGE AREA MAP

PROJECT TITLE:

C. BENNETT
BUILDING ADDITION
1700 W. TERRA LANE, MISSOURI 63366

Box Project # 03-12266C | Issue Date: 08/26/2016

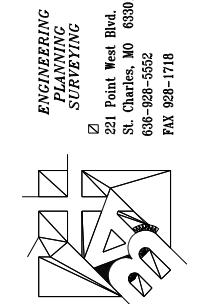

DISCLAIMER OF RESPONSIBILITY
I hereby certify that the documents intended to be
authoredated by my seal are limited to this sheet,
and have no responsibility for other
Drawings, Specifications, Estimates, Reports or
other documents or instruments relating to or intended to
be used in the preparation or parts of the architectural or
engineering project or survey.

Larry D. Walker
Civil Engineer
Engineers License No. 2007020343

Box Engineering Company, Inc.
Missouri State Certificate of Authority
Engineering #000655
Missouri State Certificate of Authority
Surveying #000144

REVISIONS
09-13-16 PWD NO.2 COMMENTS
09-14-16 CITY COMMENTS

P+Z No.
City No.
Page No.