

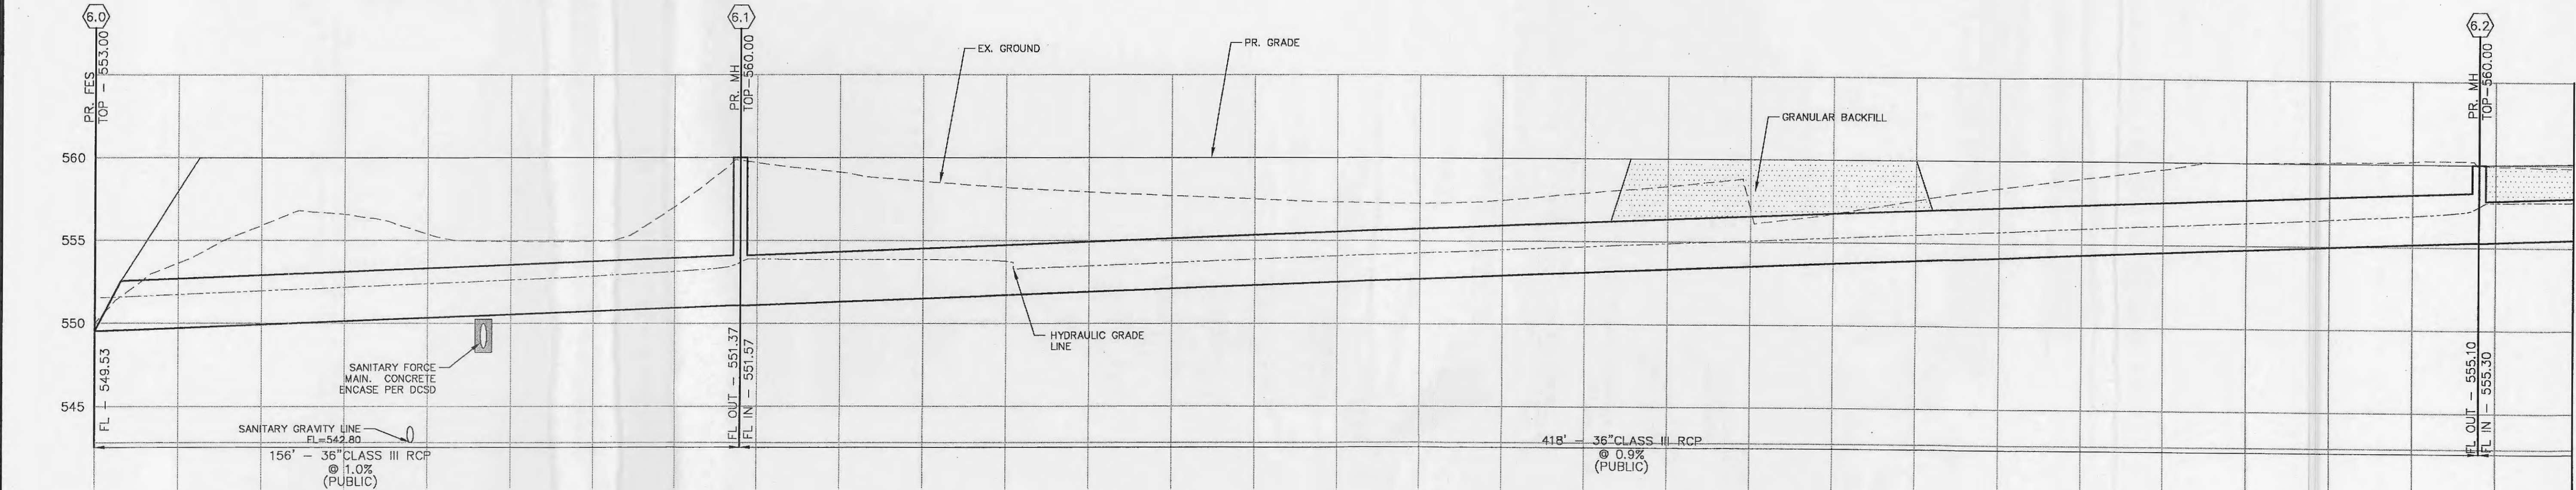



DATE: Apr 20, 2005 - 11:04am
 DRAWING: S:\005\0052003\03-309\dwg\c-jplaris-phases1.dwg

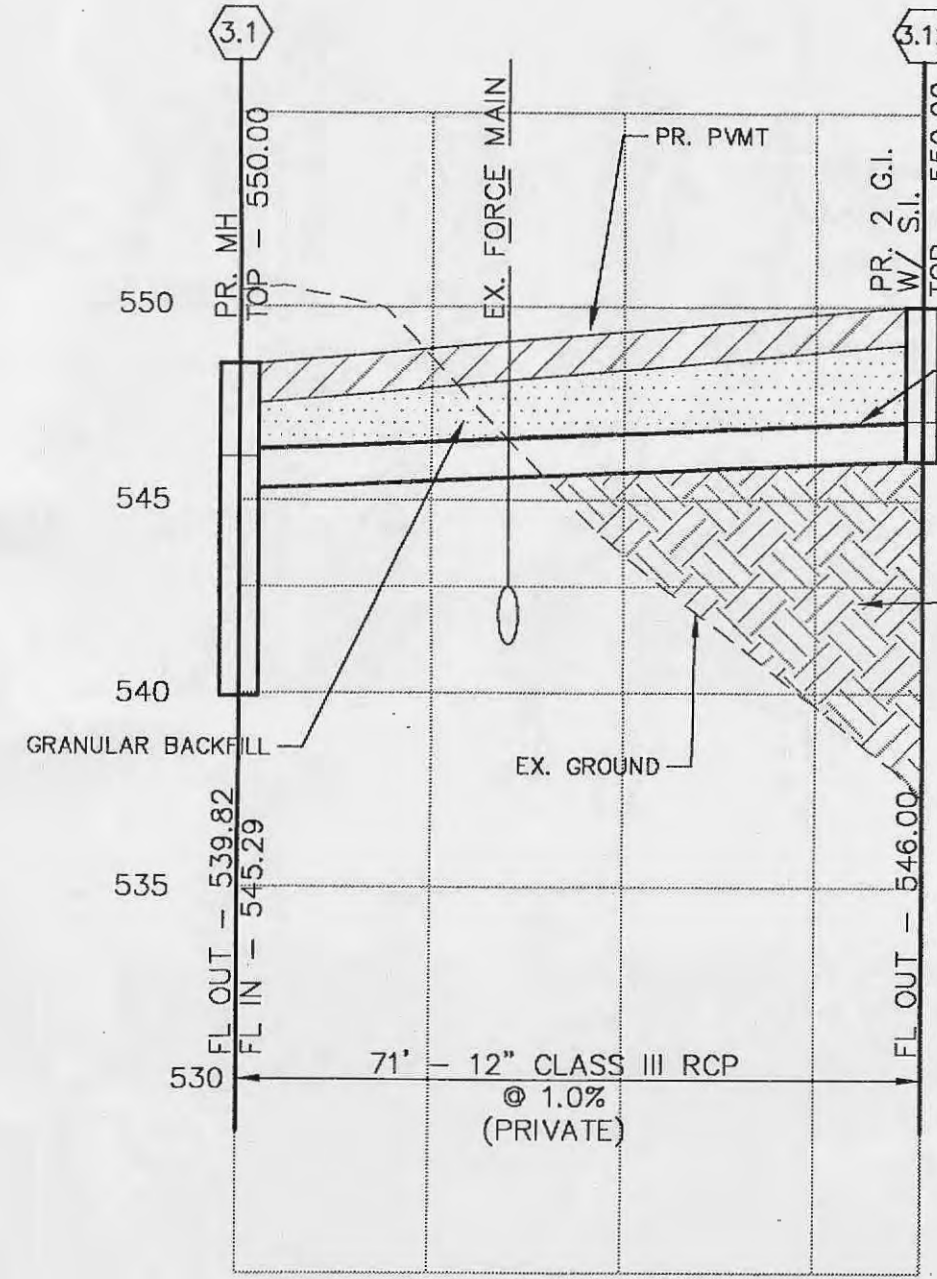


STORM SEWER PROFILE
 SCALE: HORIZONTAL 1"=20'
 VERTICAL 1"=5'

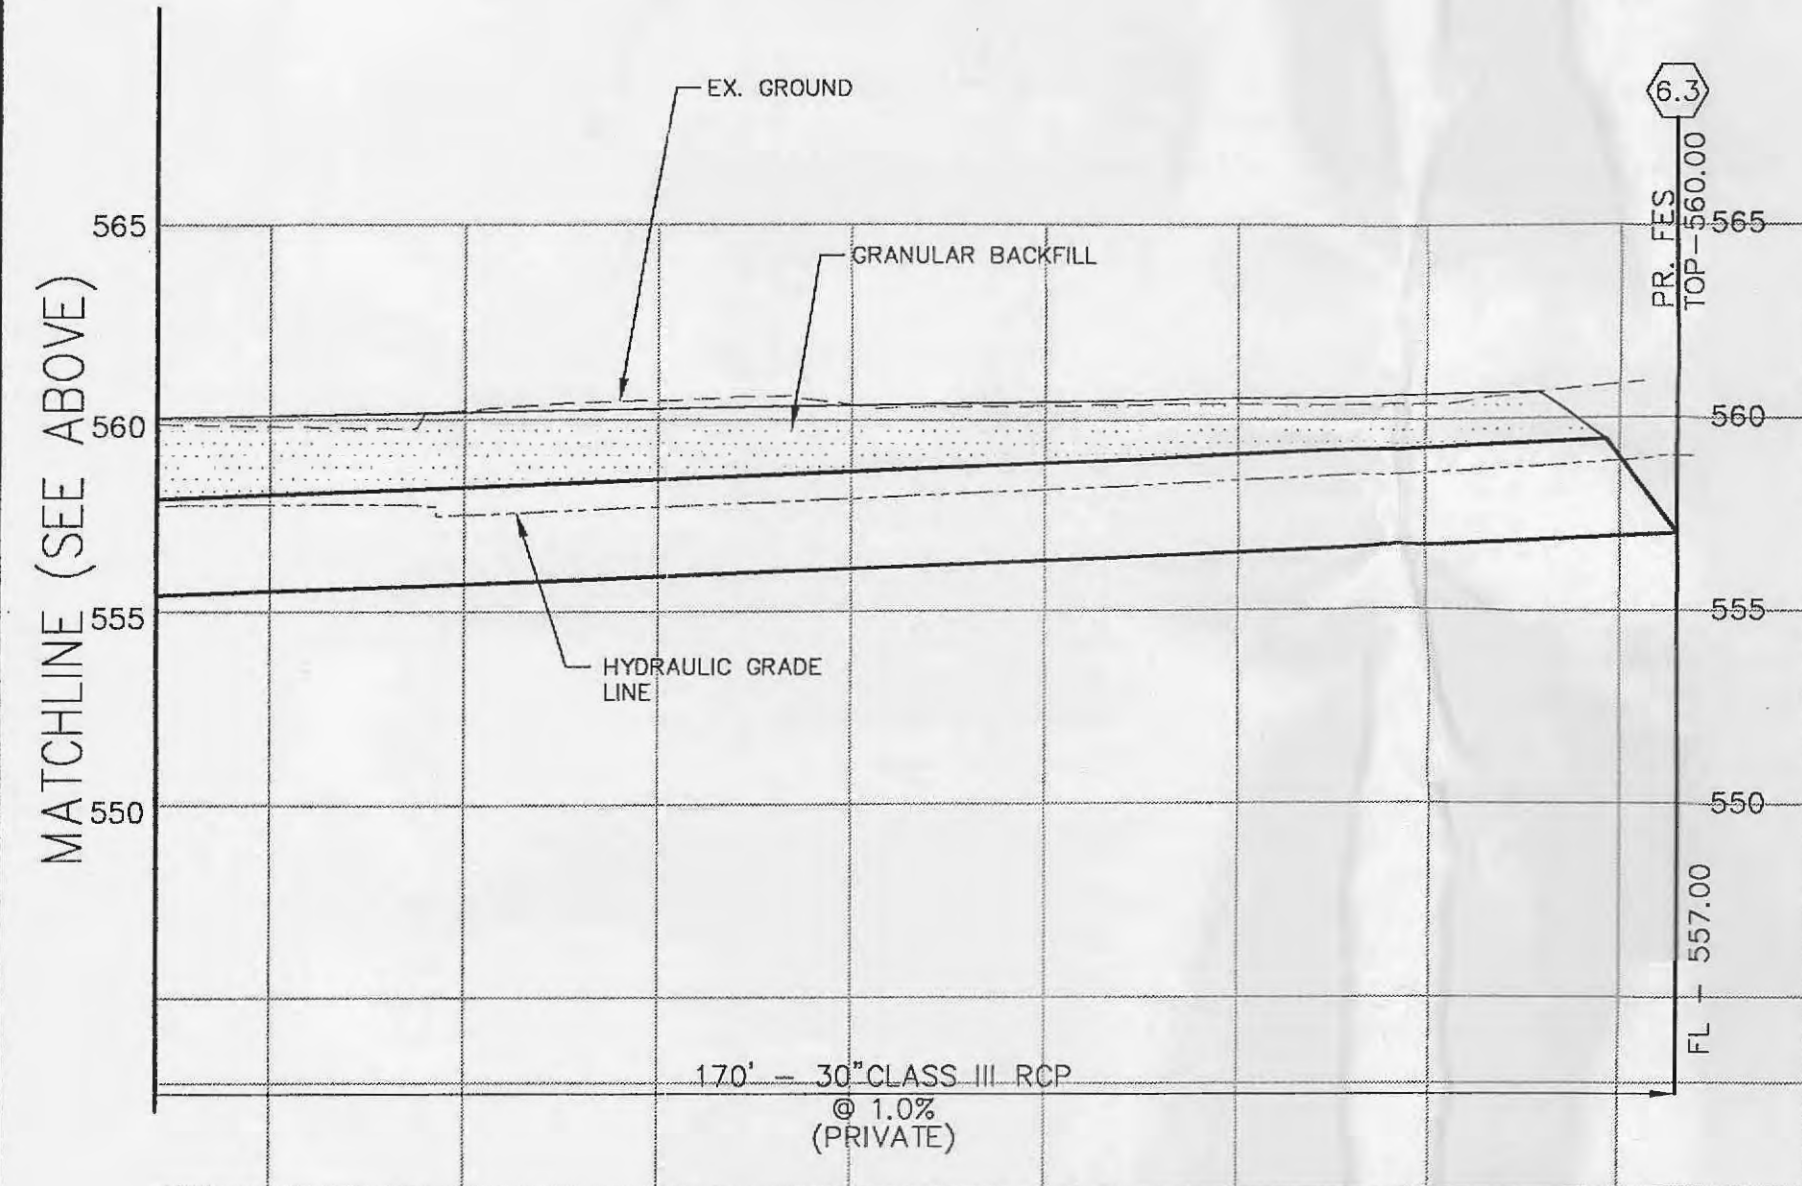


STORM SEWER PROFILE
 SCALE: HORIZONTAL 1"=20'
 VERTICAL 1"=5'

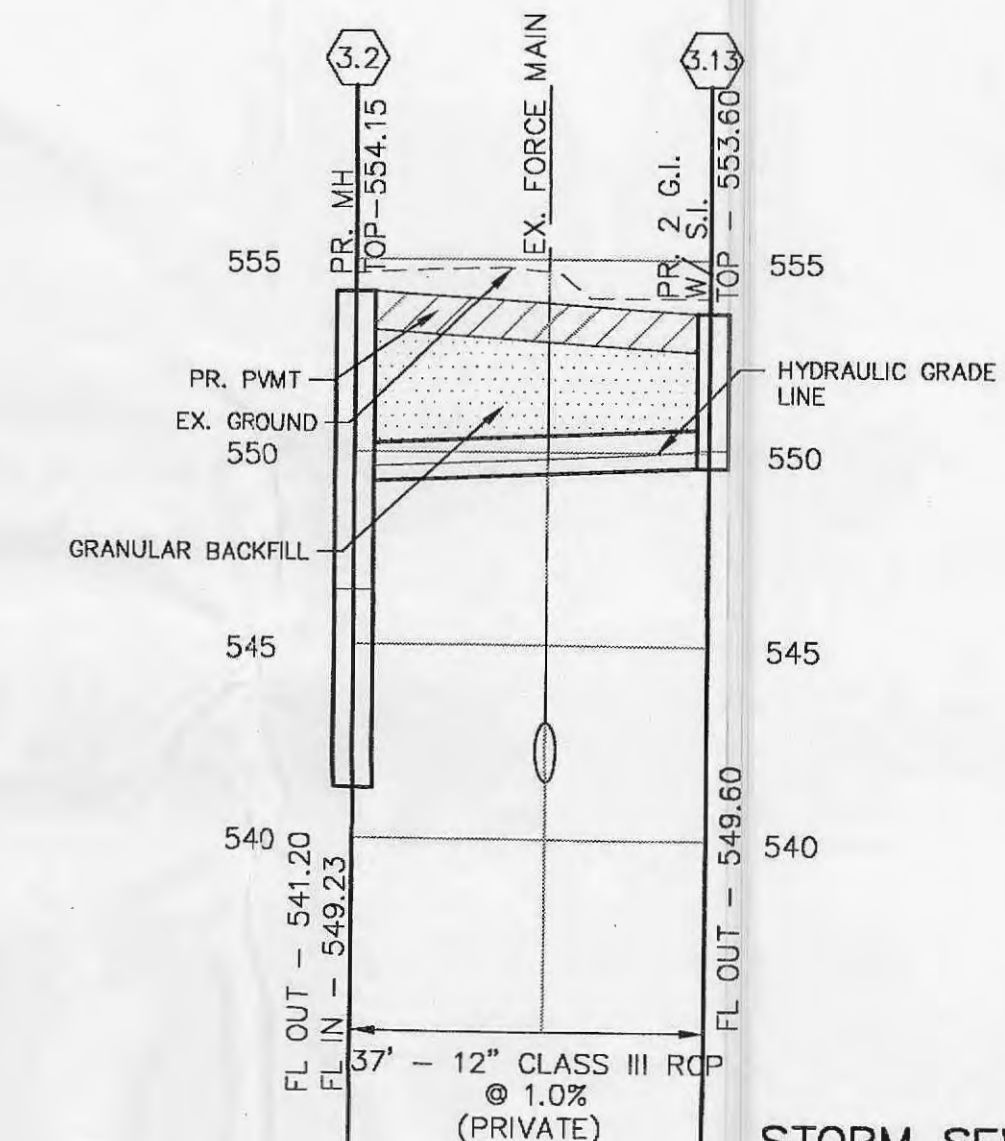

STORM SEWER PROFILE
 SCALE: HORIZONTAL 1"=20'
 VERTICAL 1"=5'

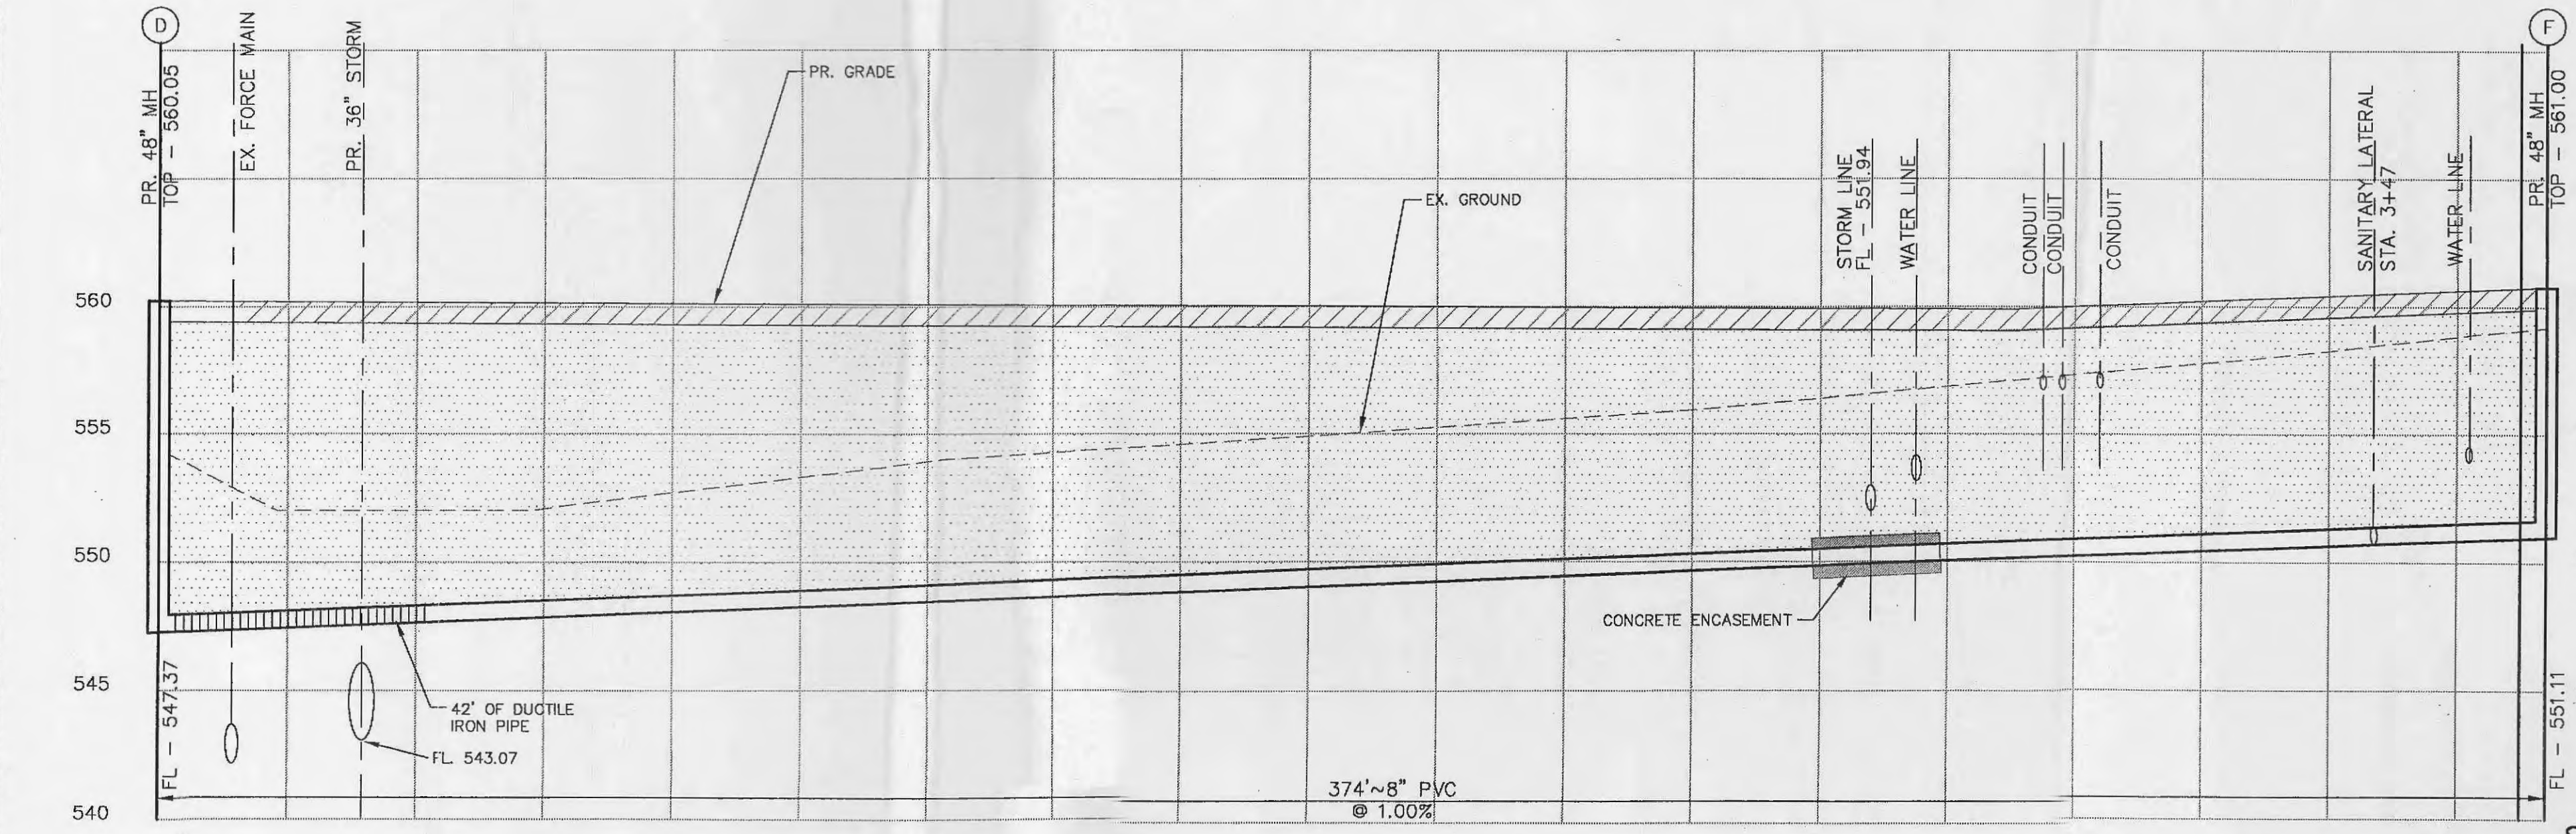

SANITARY SEWER PROFILE
 SCALE: HORIZONTAL 1"=20'
 VERTICAL 1"=5'

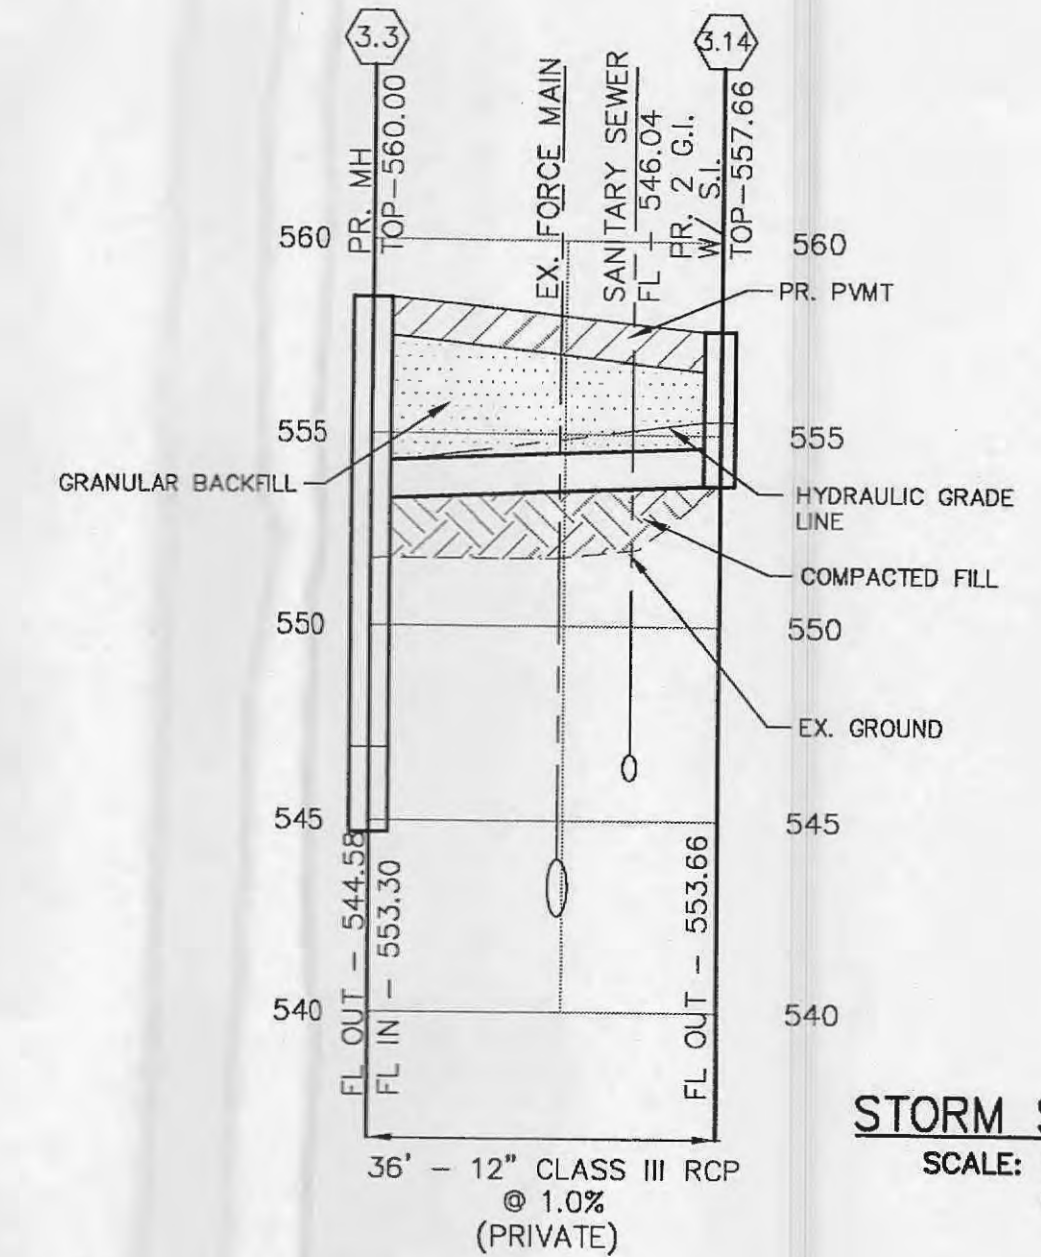

STORM SEWER PROFILE
 SCALE: HORIZONTAL 1"=20'
 VERTICAL 1"=5'


- NOTES:**
1. COMPACTED ROCK BACKFILL IS REQUIRED IN THE DISTURBED GROUND AROUND ALL DROP STRUCTURES.
 2. CONCRETE ENCASUREMENT OF THE SANITARY SEWER MAIN IS REQUIRED WHERE COVER OVER THE TOP OF THE PIPE IS 3 FEET OR LESS.

REVISIONS

DATE	BY	REVISIONS
9/28/04	WJ/S	BUCKET CREEK COMMENTS
12/2/04	WJ/S	REV SAN. AND STORM
1/12/05	WJ/S	
1/27/05	WJ/S	
2/17/05	WJ/S	
3/17/05	WJ/S	

DEVELOPER/OWNER: WINGHAVEN LAND INVESTORS, LLC
 C/O MC EAGLE DEVELOPMENT COMPANY
 1001 BOYD WALK, SPRINGS PLACE
 OFF FALLON, MO 63366
 (636) 561-5800

THE PROFESSIONAL ENGINEER'S SEAL AND SIGNATURE ARE REQUIRED FOR ALL OTHER PLANS. (CONSISTENT TO SECTION 371, 411, 412, 413,1000)

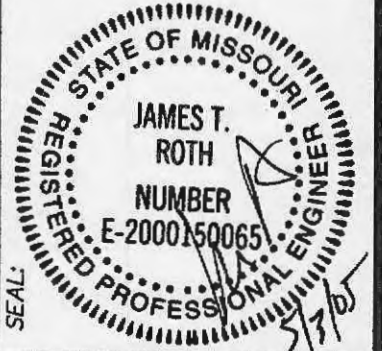

CALEDONIA
 HIGHWAY 40/61 AND WINGHAVEN
 OFF FALLON, MO 63366

planning • engineering • surveying • landscape architecture
Cole and Associates
 INCORPORATED
 10777 sunset office dr. suite 10
 saint louis, missouri
 p: 314 984 9887 f: 314 984 0687

DESIGNED BY: PMH
 DRAWN BY: PMH
 CHECKED BY: KER/JTR
 DATE: 11/5/04

Job Number
03-309
 Sheet Number

C9.0