



PLAN VIEW
SCALE 1"=20'

NOTES:
1. TW/BW NOTATIONS ON PROJECT PLAN VIEW ARE THE ESTIMATED ELEVATIONS PROVIDED BY THE PROJECT ENGINEER. SEE THE ELEVATION VIEW FOR ACTUAL TOP OF WALL ELEVATIONS.
2. ANGLE POINTS MAY BE CONSTRUCTED AS RADIUS CORNERS WITH THE APPROVAL OF THE OWNER.

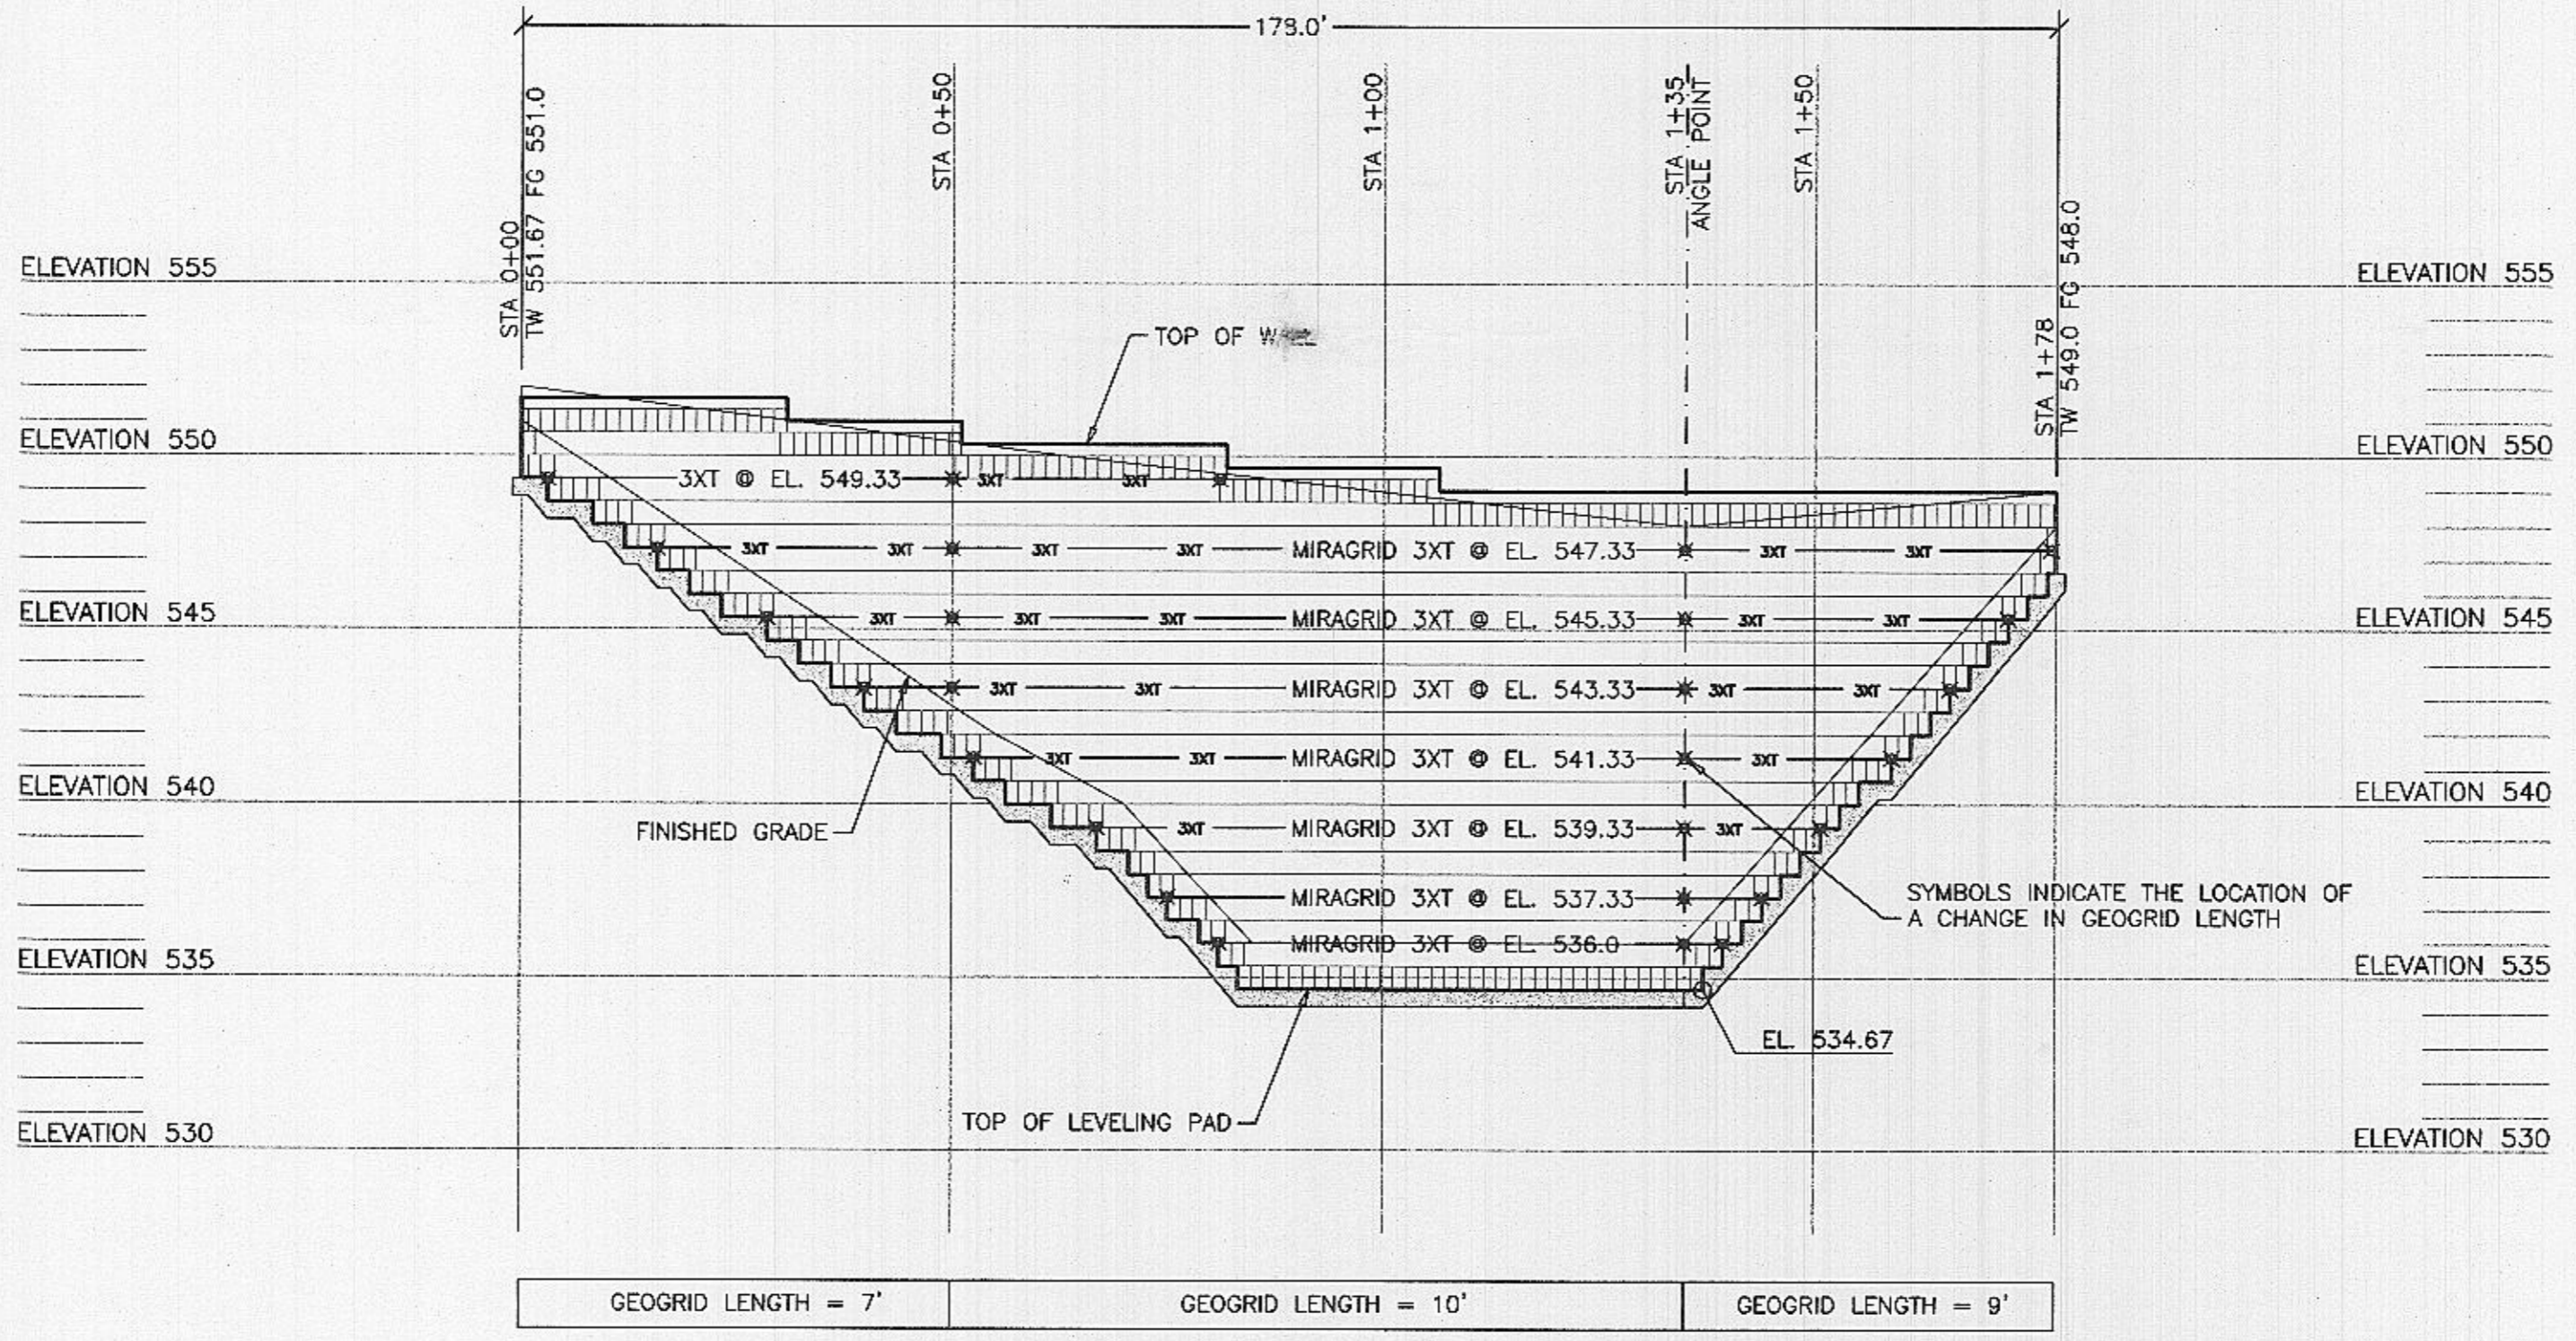

ELEVATION VIEW
SCALE 1"=20"H
1"=5"V

NOTES:
1. THIS WALL DESIGN IS BASED ON THE PROJECT PLANS PREPARED BY COLE ASSOCIATES PROVIDED ELECTRONICALLY 12-1-04.
2. SEE THE PROJECT PLANS FOR WALL LAYOUT.
3. THE CONTRACTOR SHALL VERIFY ELEVATIONS PRIOR TO CONSTRUCTION.
4. TEMPORARY EXCAVATION STABILITY DESIGN AND THE SHORING REQUIREMENTS ARE BEYOND THE SCOPE OF THIS DESIGN AND ARE THE RESPONSIBILITY OF THE CONTRACTOR.
5. FOUNDATION STABILITY AND GLOBAL STABILITY ARE THE RESPONSIBILITY OF OTHERS.

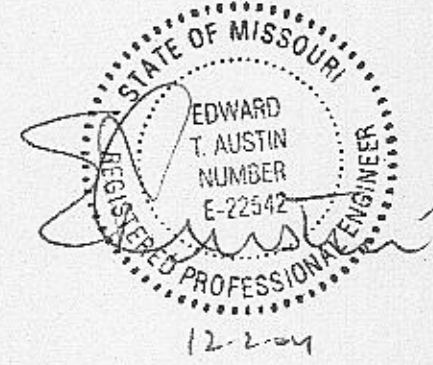

CALEDONIA O'Fallon, MO	
KEYSTONE WALL	PLAN/ELEVATION VIEW
Revision:	Date: 12-2-2004
Revision:	Sheet: 2 of 3