


CHADWYCK
STREET PROFILES


JOB NO. 95-08-193 10/8/96
Rev. 11/20/96

1" = 10'
1" = 50'


MATCH LINE SHEET 10 OF 30
MATCH LINE SHEET 9 OF 30

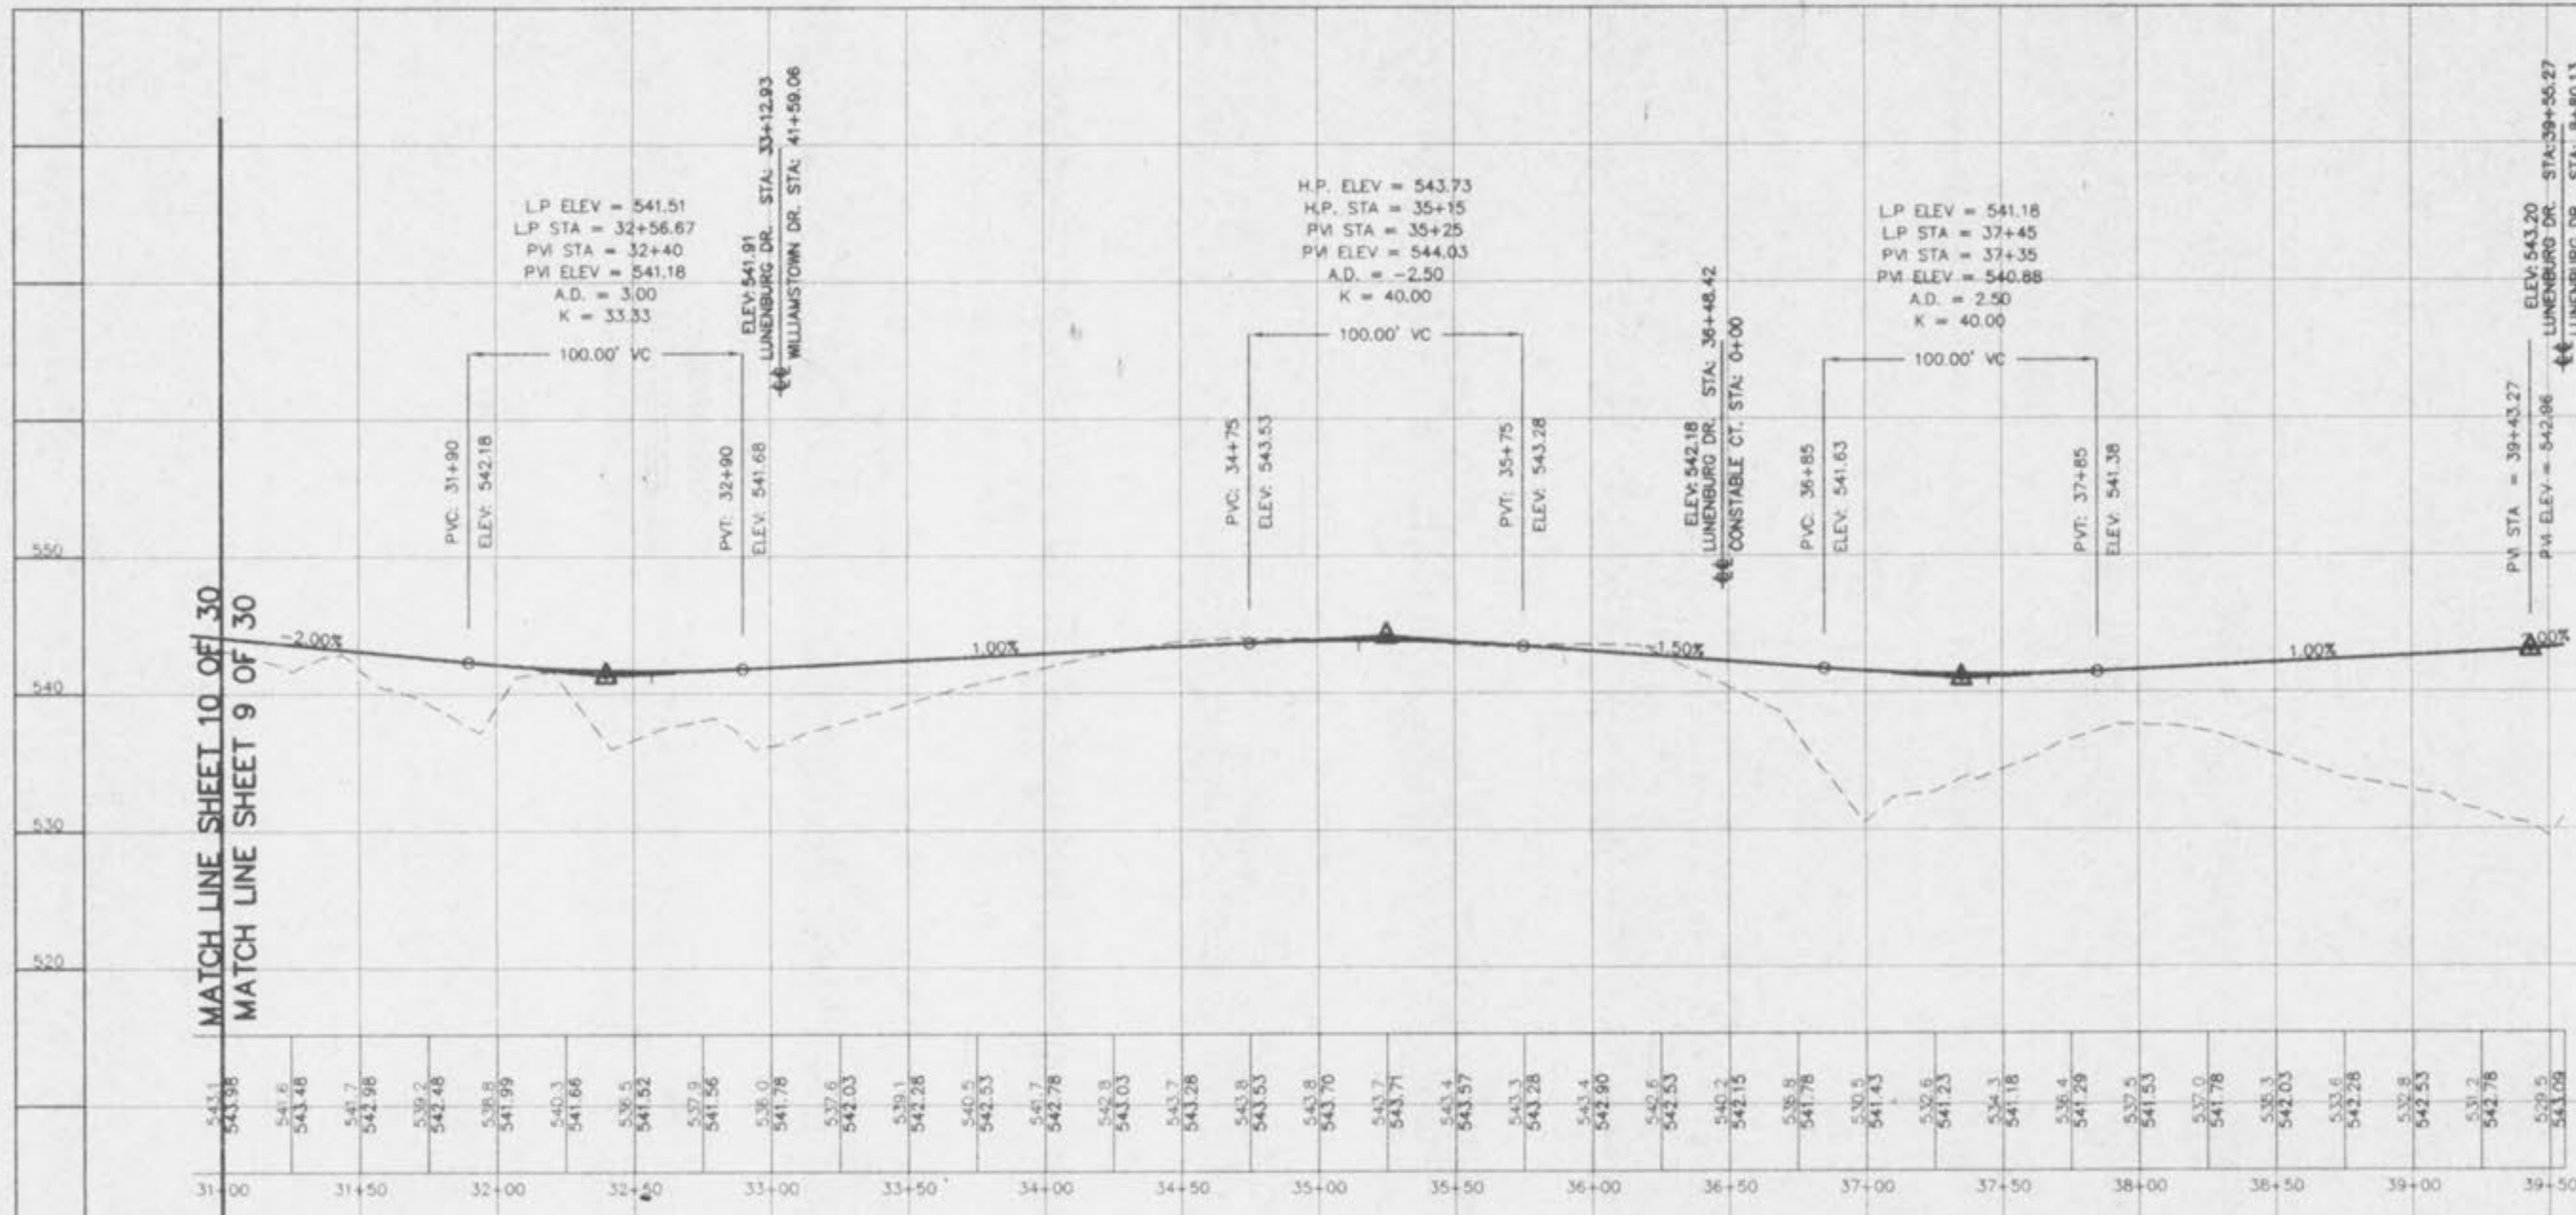


LUNENBURG DRIVE

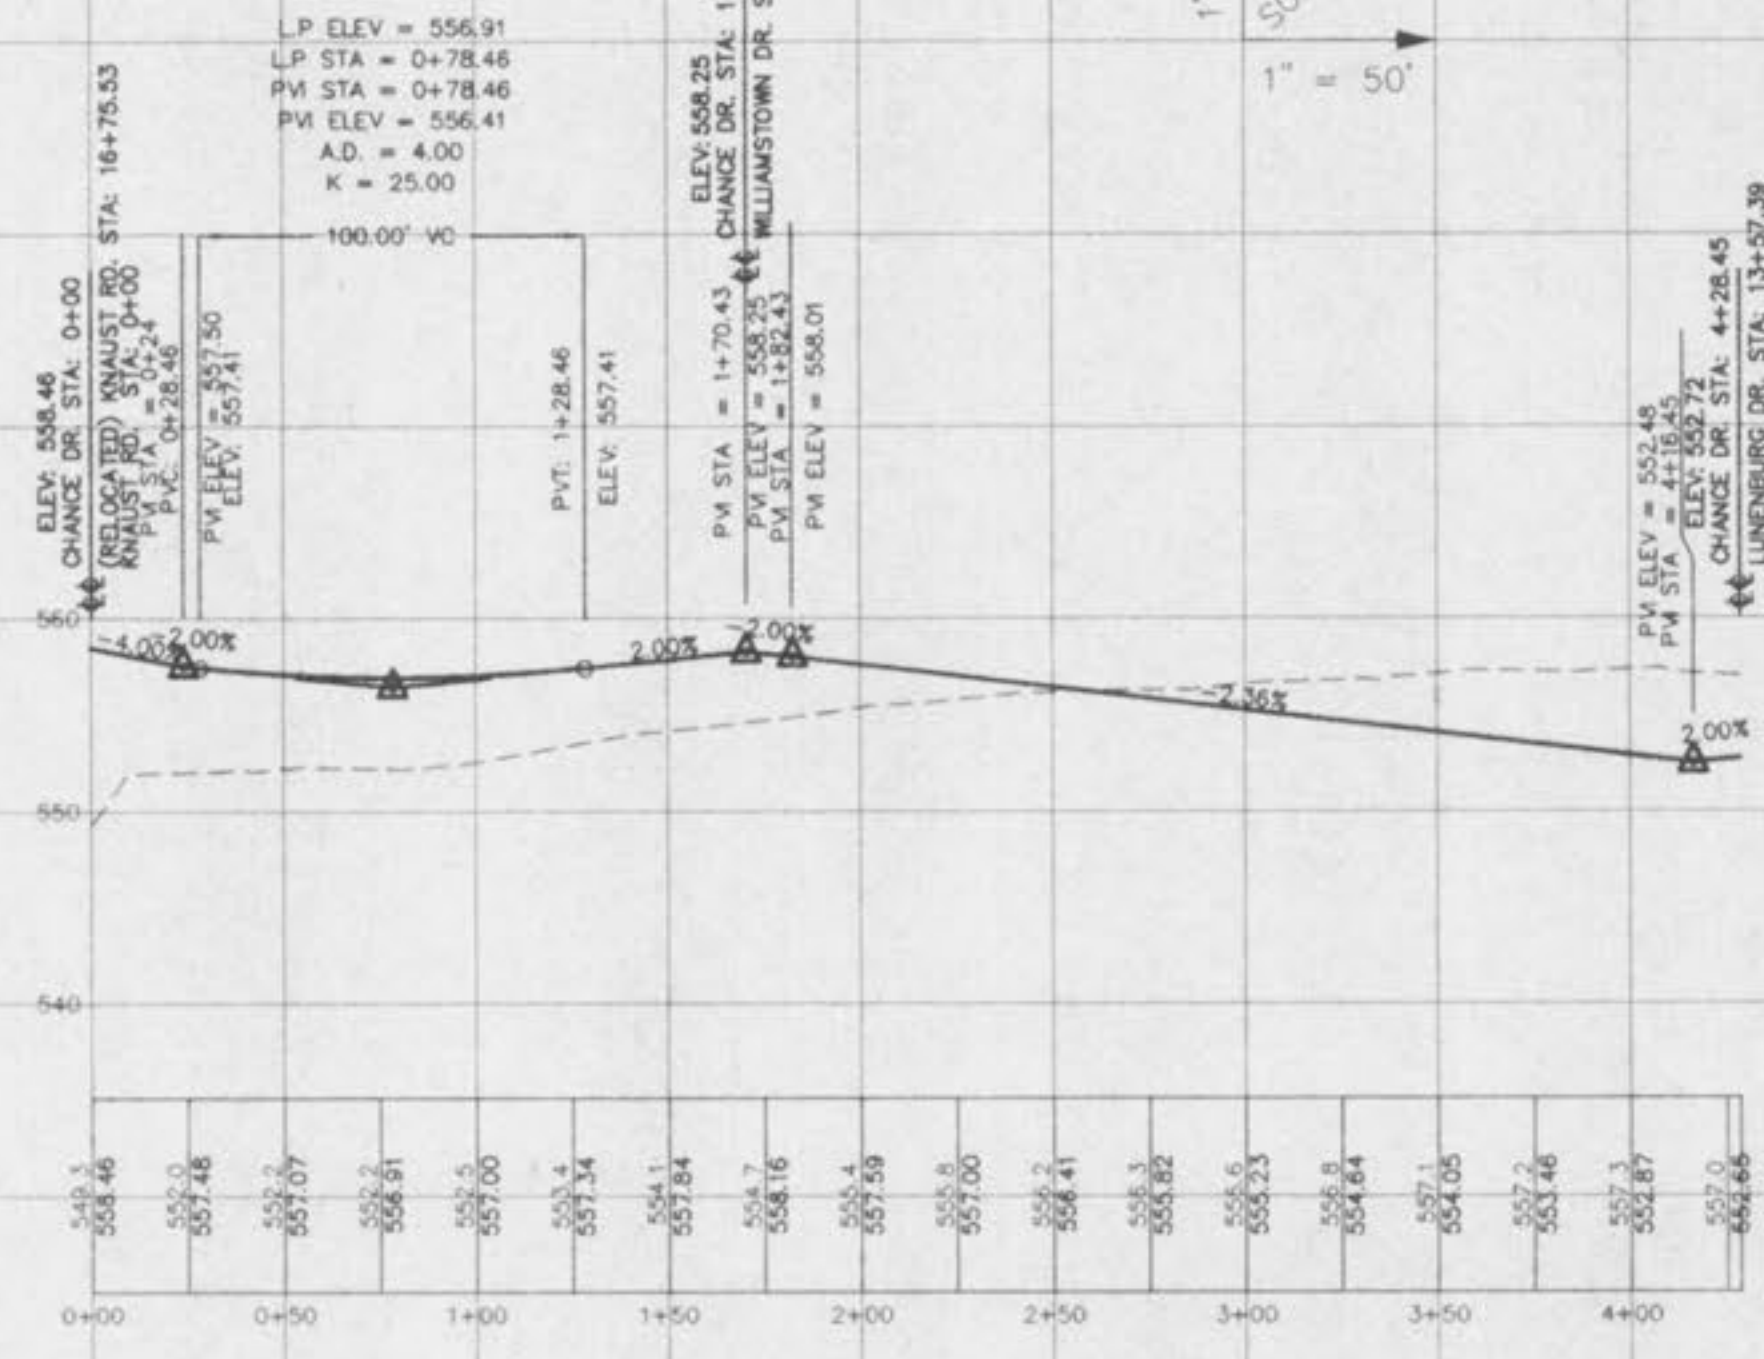


CHANCE DRIVE

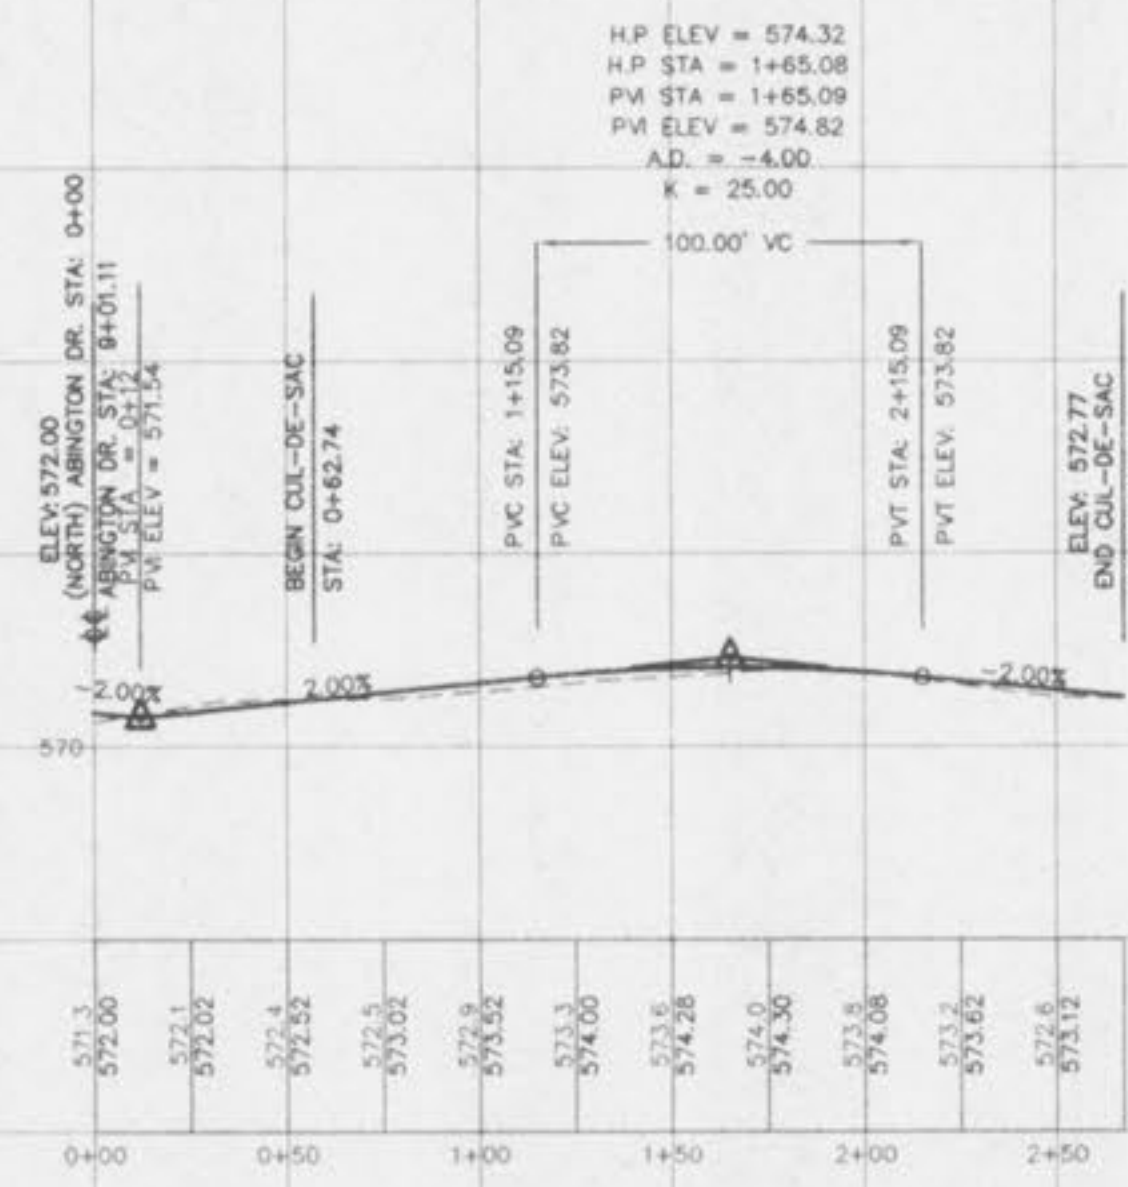


(NORTH) ABINGTON DRIVE

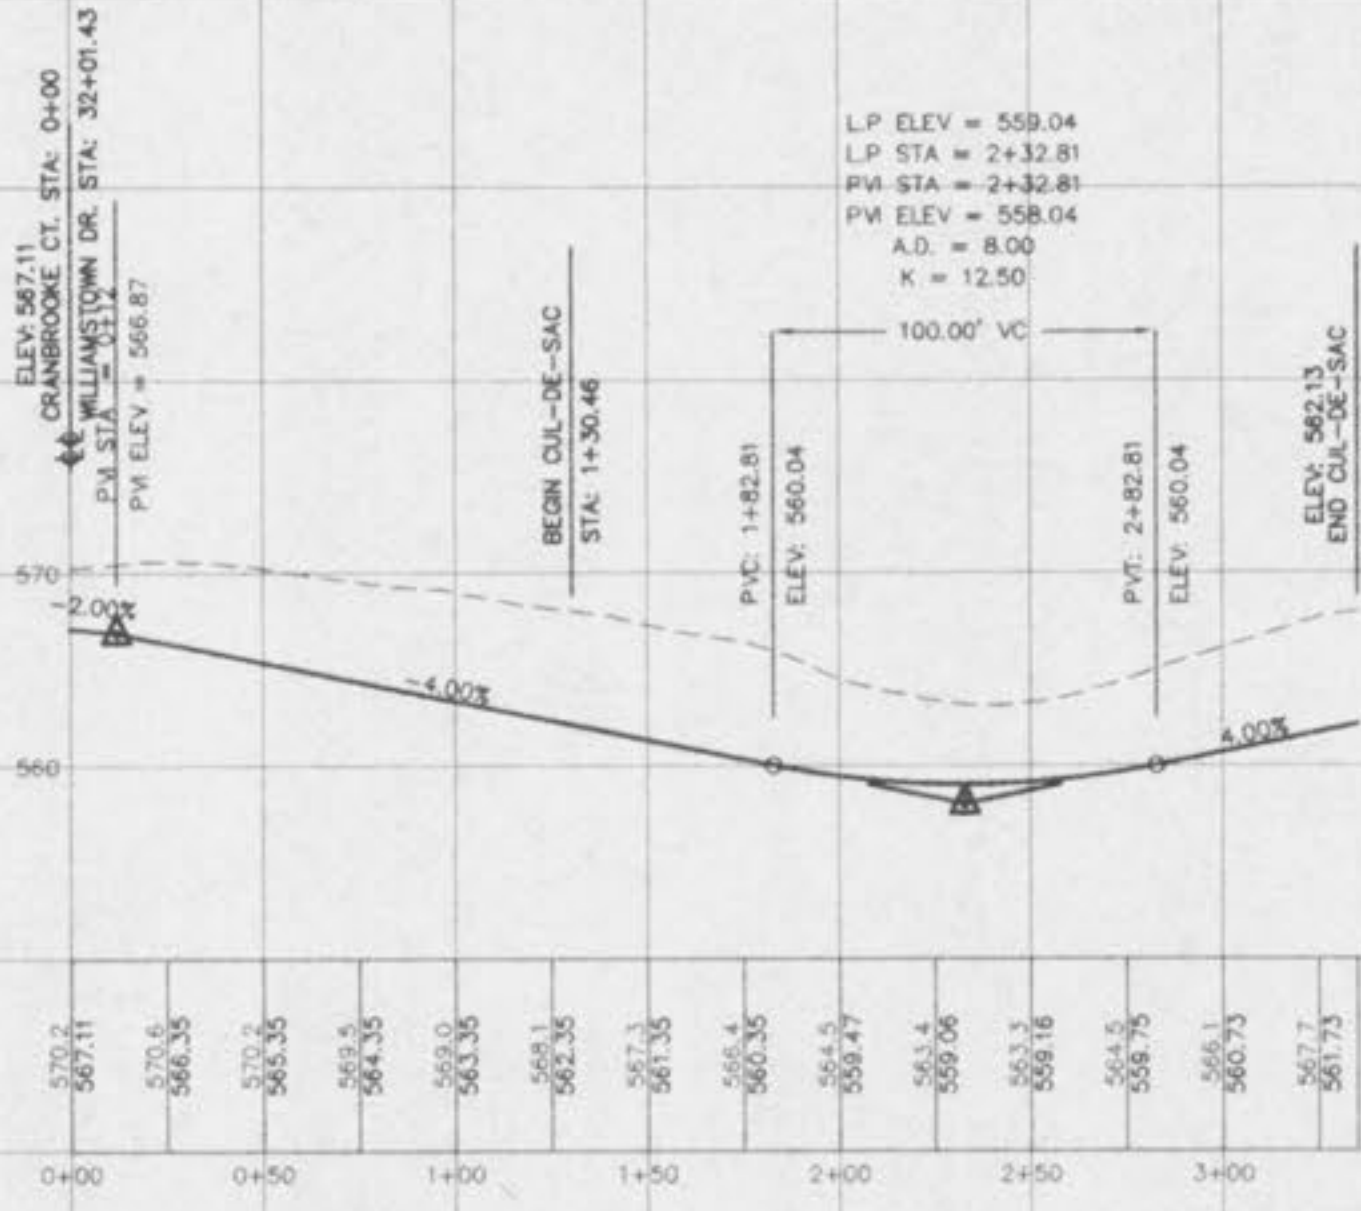

CRANBROOKE COURT

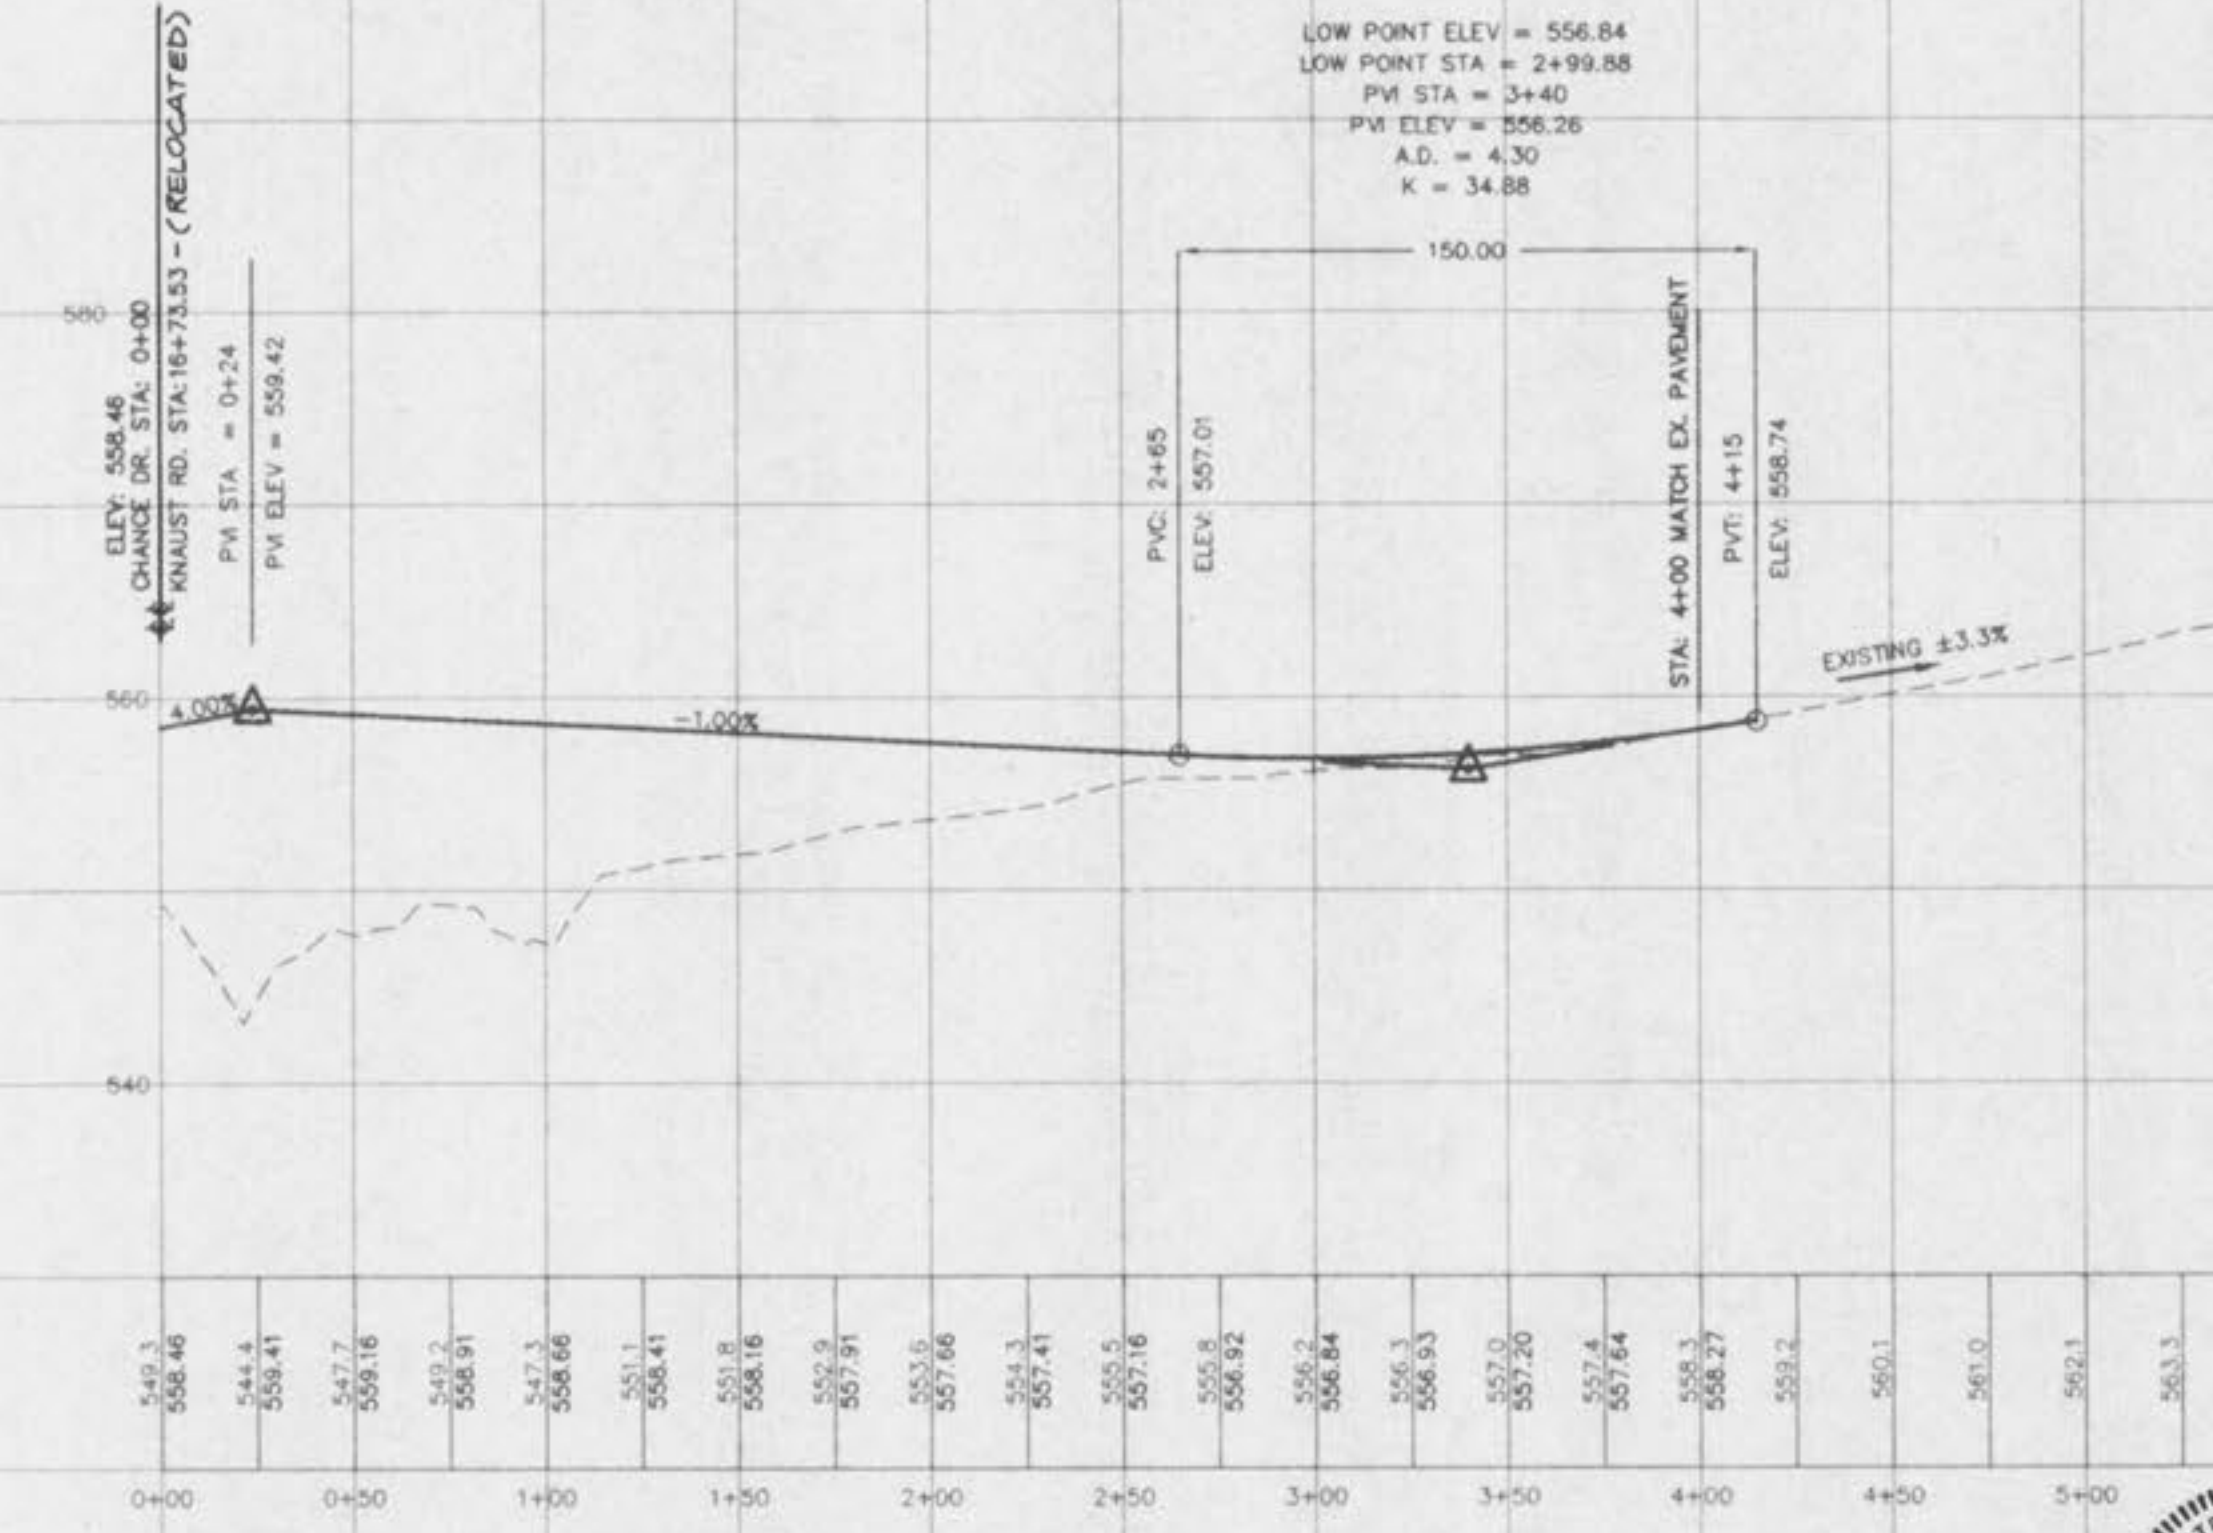

KNAUST ROAD

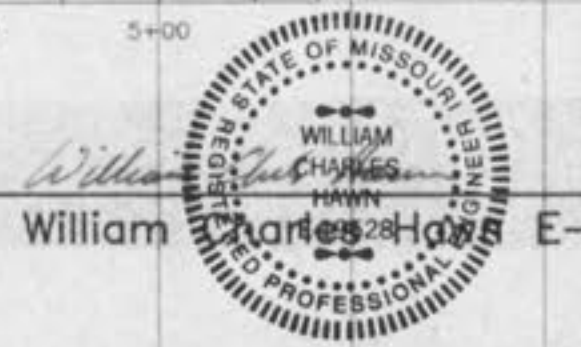

William Charles Hays E-19628