



1" = 10'
SCALE
1" = 50'


MATCH LINE SHEET 13 OF 30

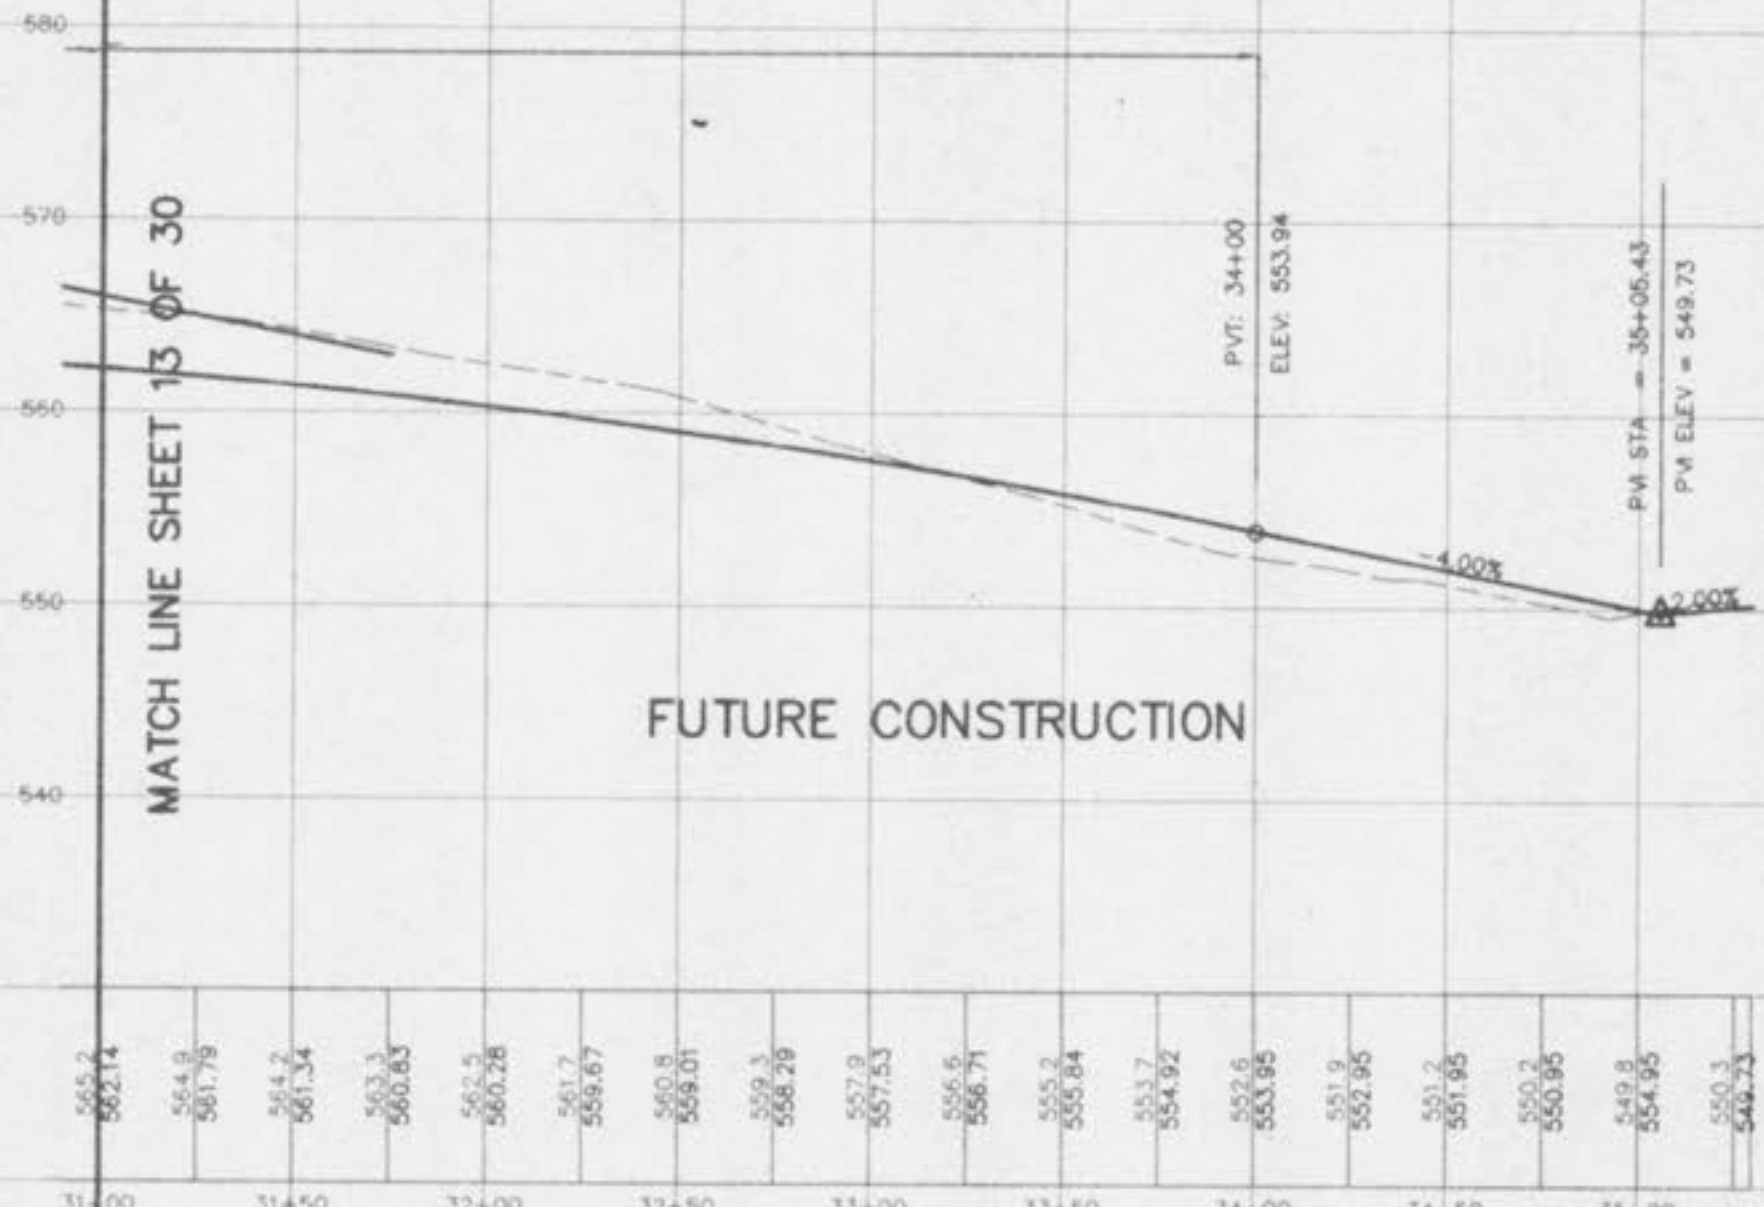


FUTURE CONSTRUCTION

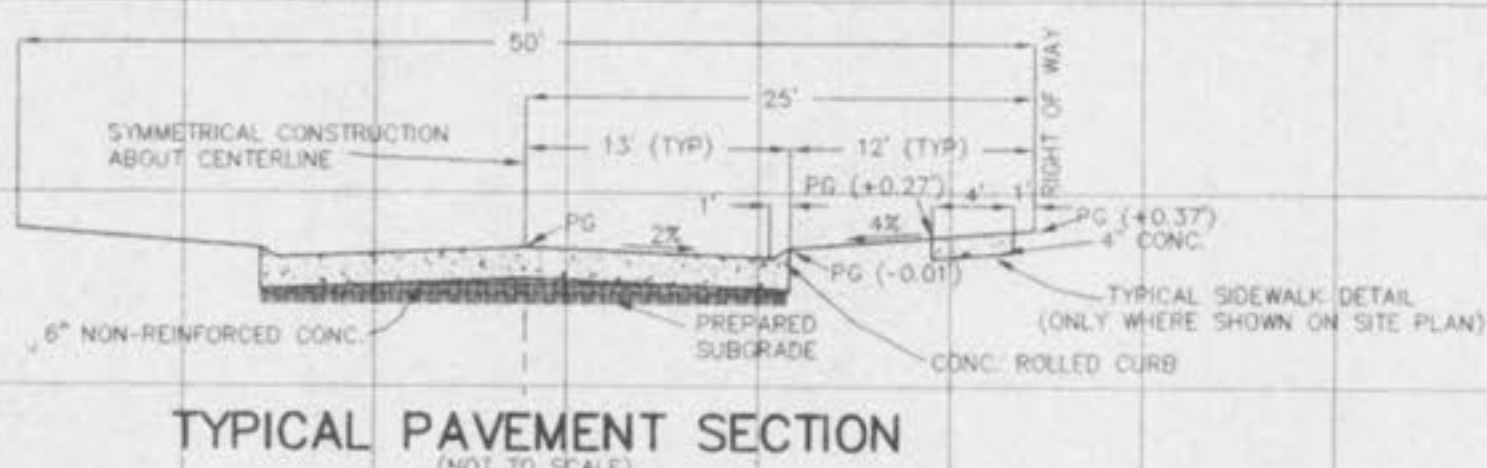

TYPICAL PAVEMENT SECTION
(NOT TO SCALE)

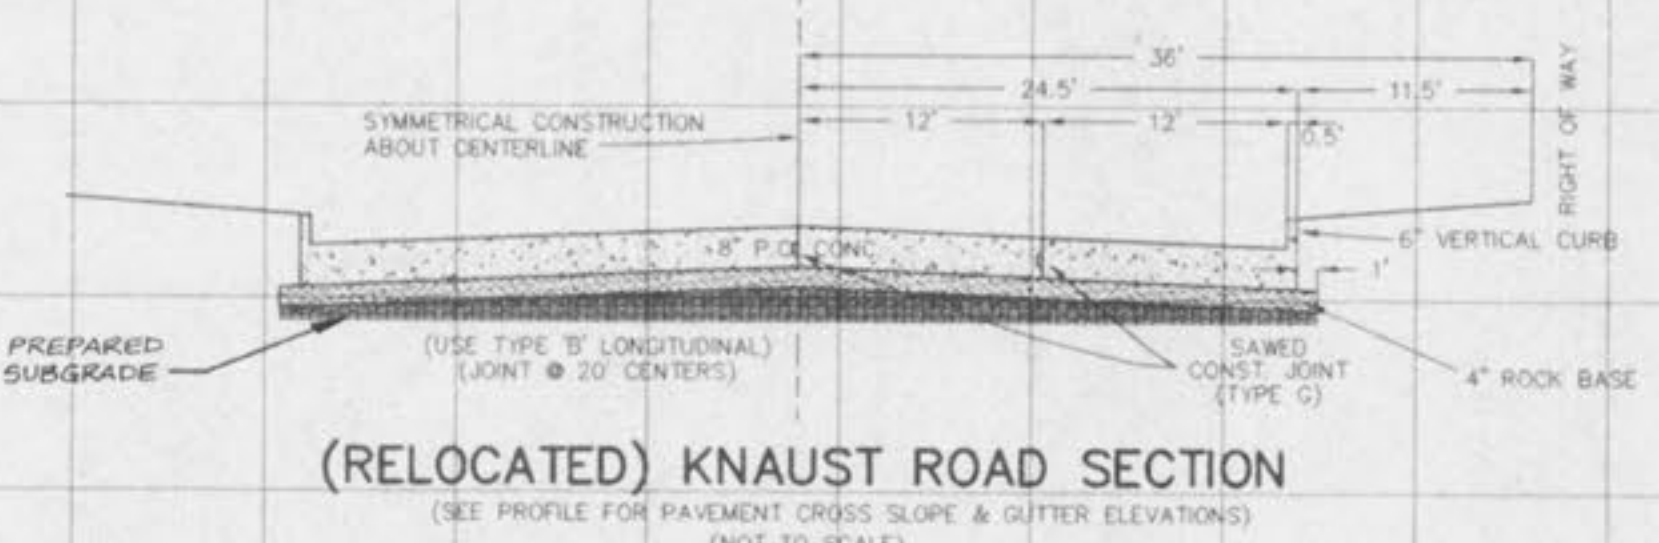


(RELOCATED) KNAUST ROAD SECTION
(SEE PROFILE FOR PAVEMENT CROSS SLOPE & GUTTER ELEVATIONS)
(NOT TO SCALE)

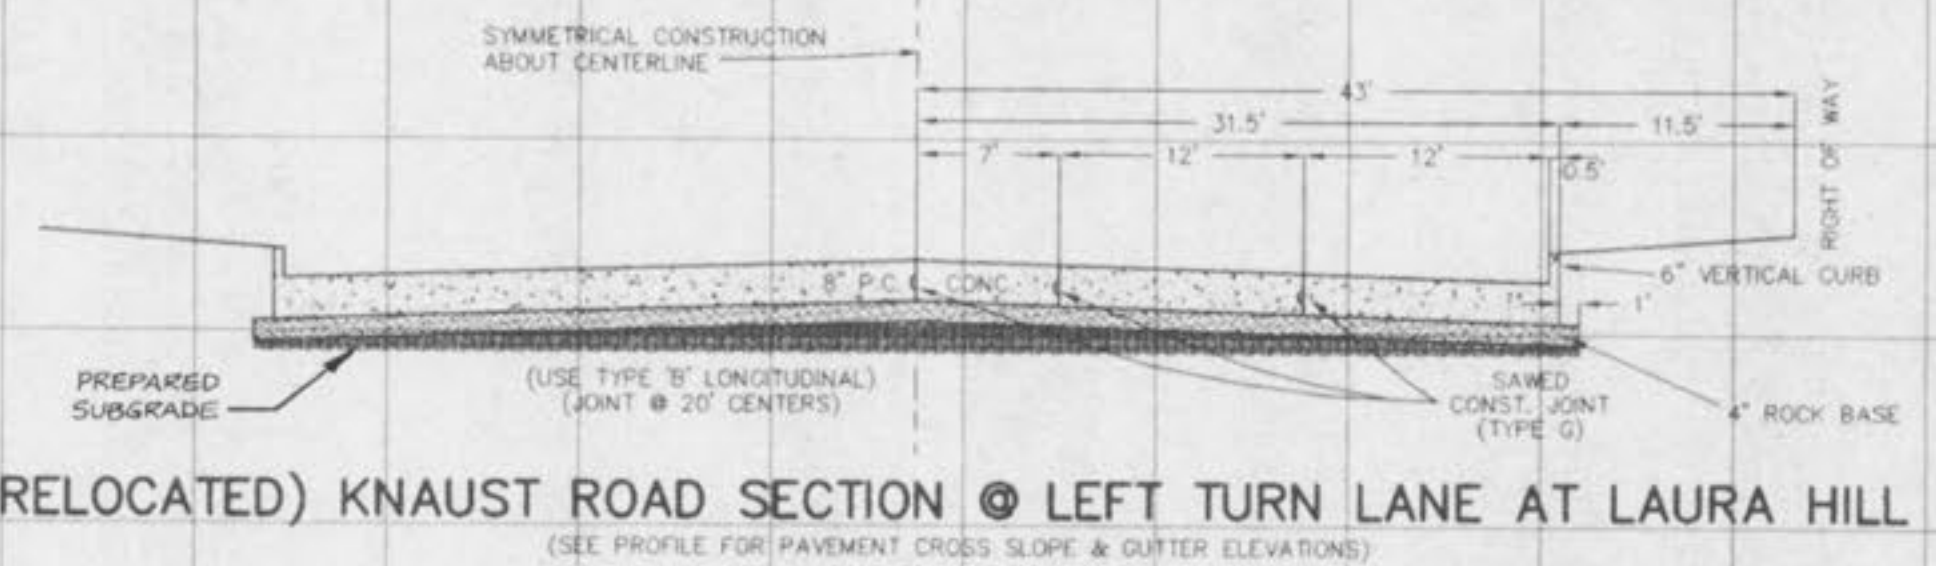

(RELOCATED) KNAUST ROAD SECTION @ LEFT TURN LANE AT LAURA HILL
(SEE PROFILE FOR PAVEMENT CROSS SLOPE & GUTTER ELEVATIONS)
(NOT TO SCALE)

(RELOCATED) KNAUST ROAD

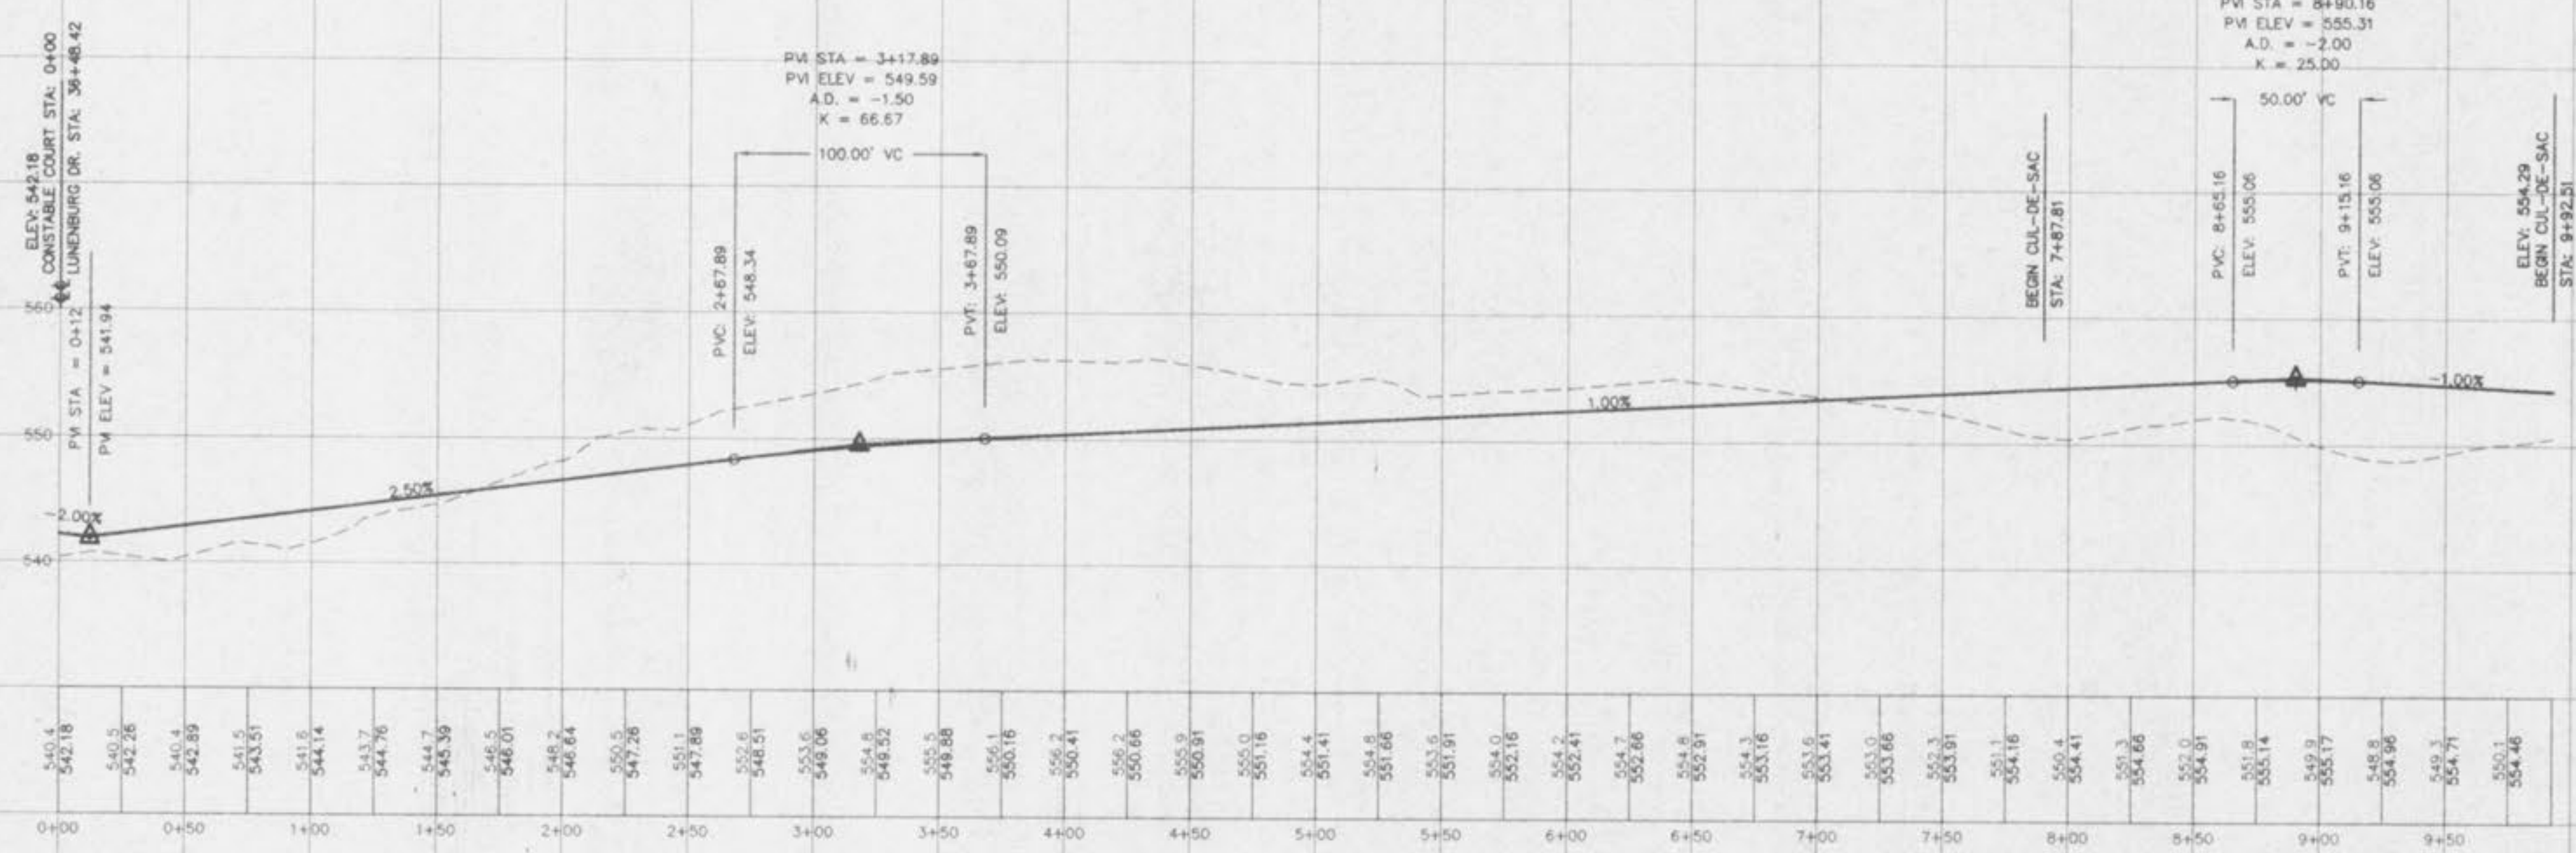

CONSTABLE COURT

