
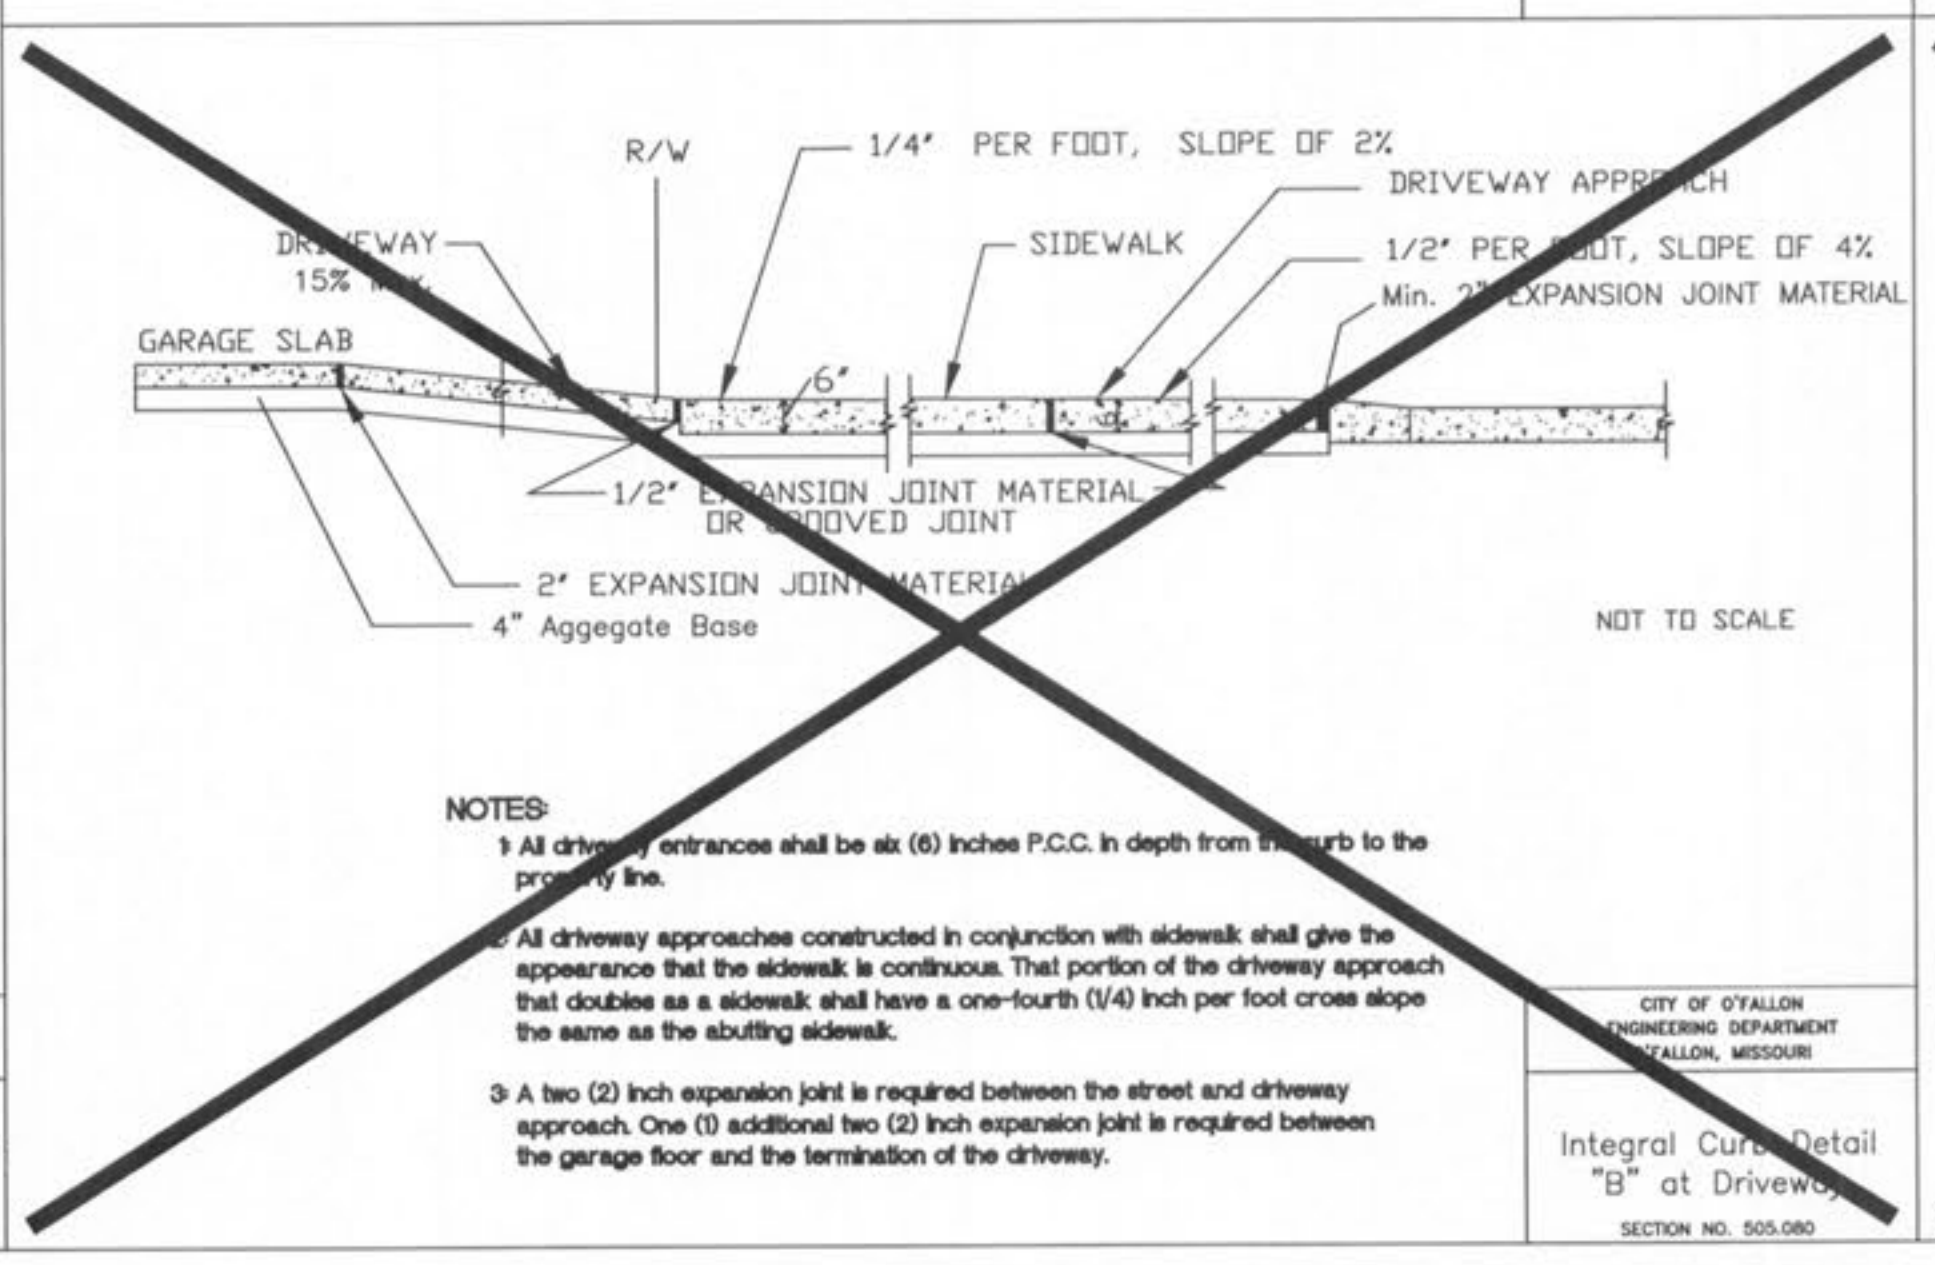
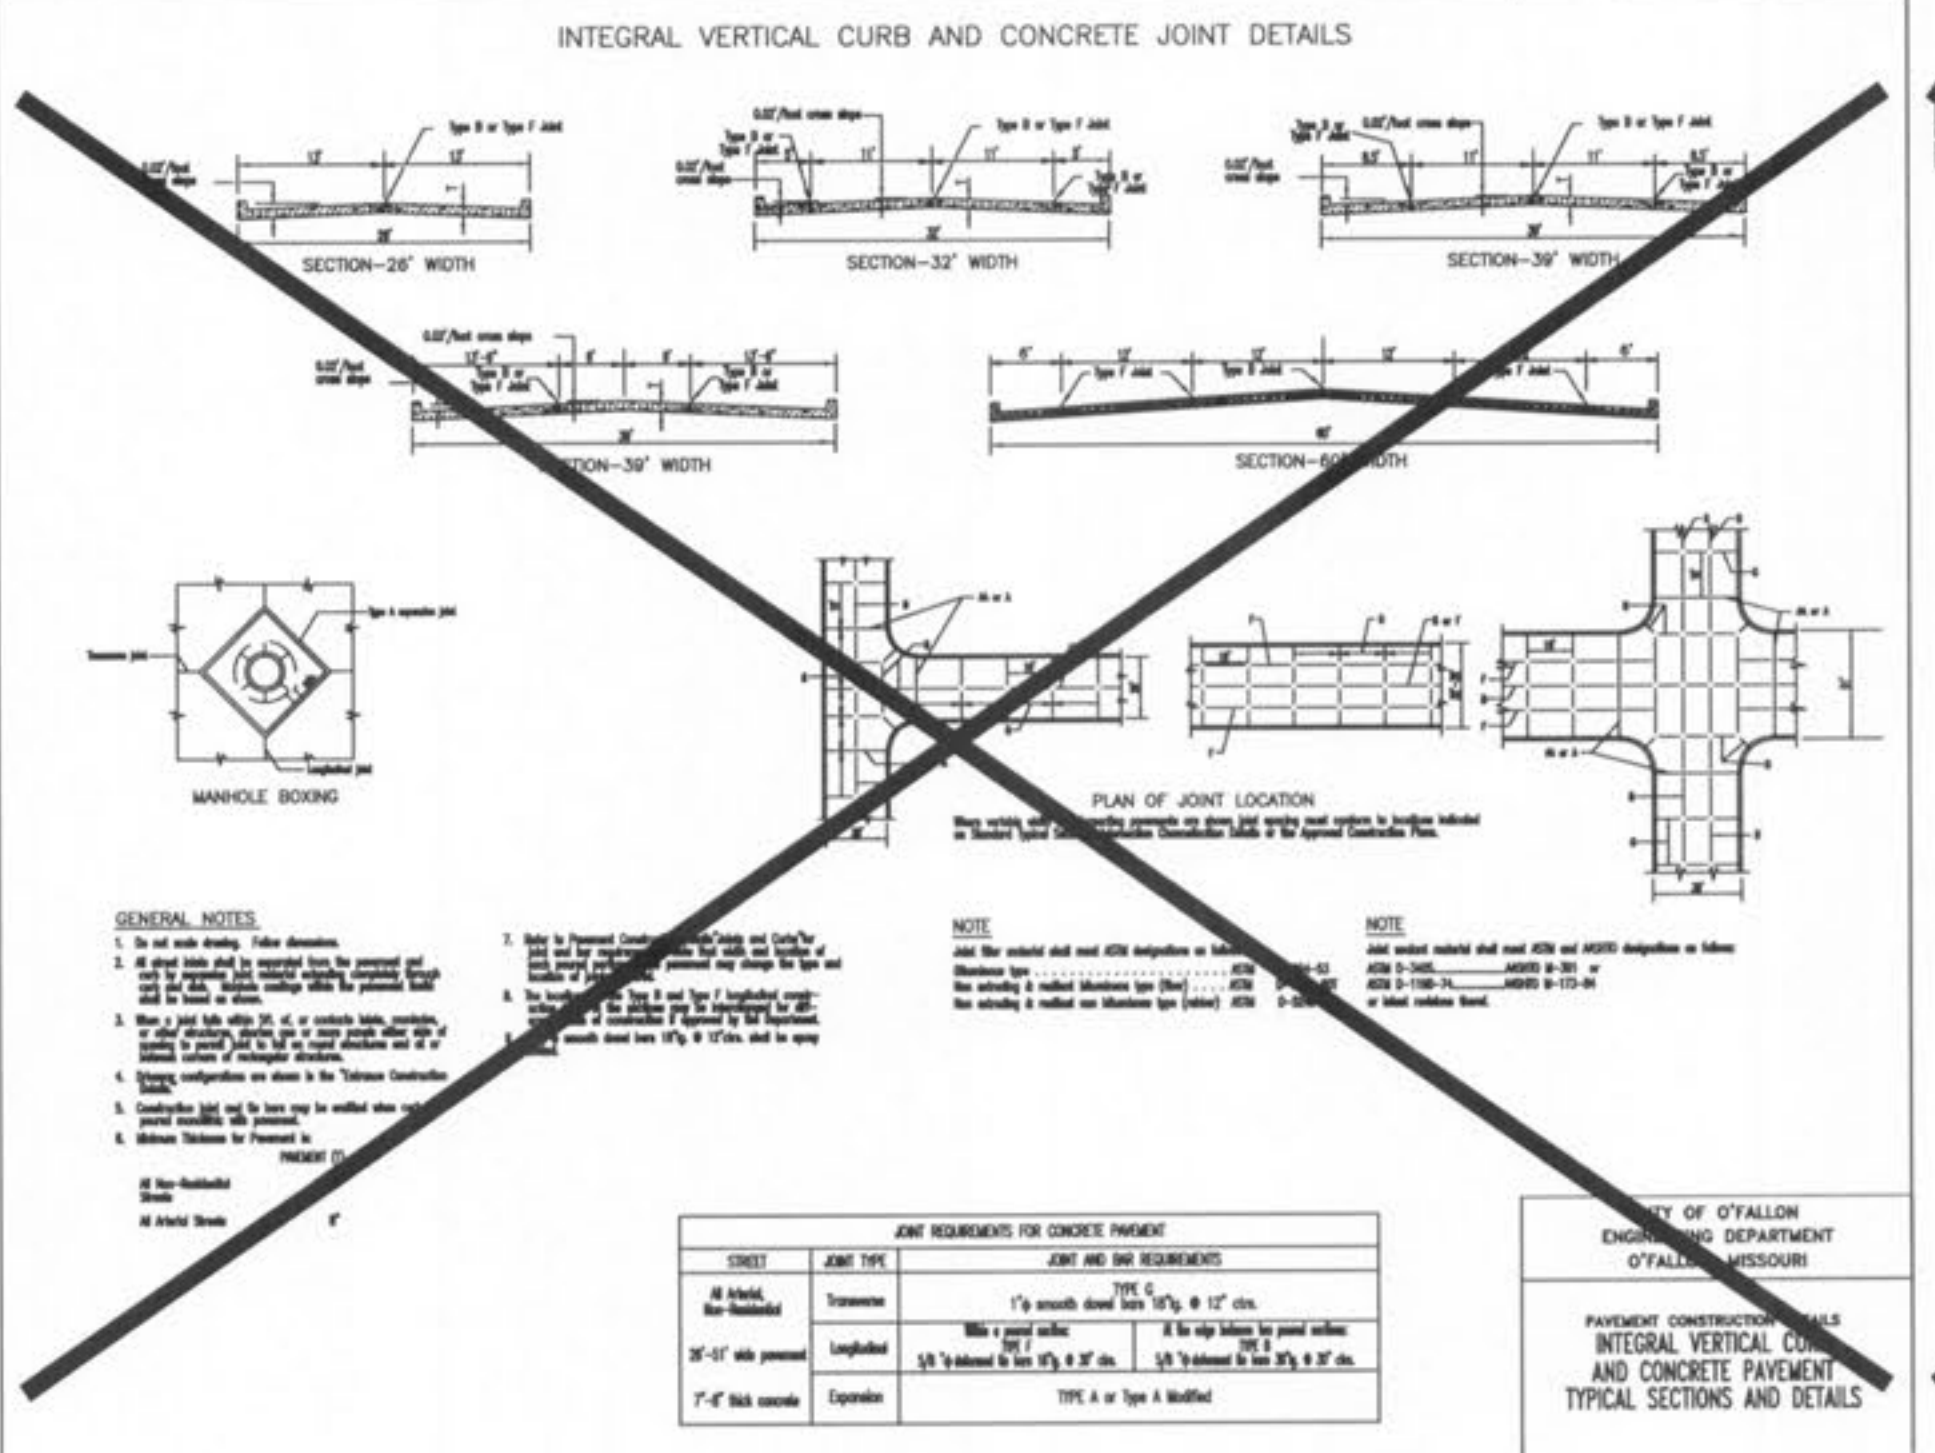


	ROW Width	Pavement Width	Lane Width	No. of Drive Lanes	Utility Easement	Design Speed
Minor Arterial	84	60	12	5	10	40
Collector	60	39	12	3	10	35
Residential Collector	56	32**	N/A	2	10	25
Minor Residential Local Access	50	26	N/A	2	10	15*

Notes:
 * = Can be varied with City Engineer's approval
 ** = Detail to match minor residential street with wider pavement - these requirements may be varied by other City ordinances
 - these standards are minimum standards
 - Parkway options can be provided as indicated above




Designer will provide roadway cross section and joint locations in a separate detail drawing.

CITY OF O'FALLON
 ENGINEERING DEPARTMENT
 O'FALLON, MISSOURI
 Typical Pavement Design
 SECTION NO. 405.370

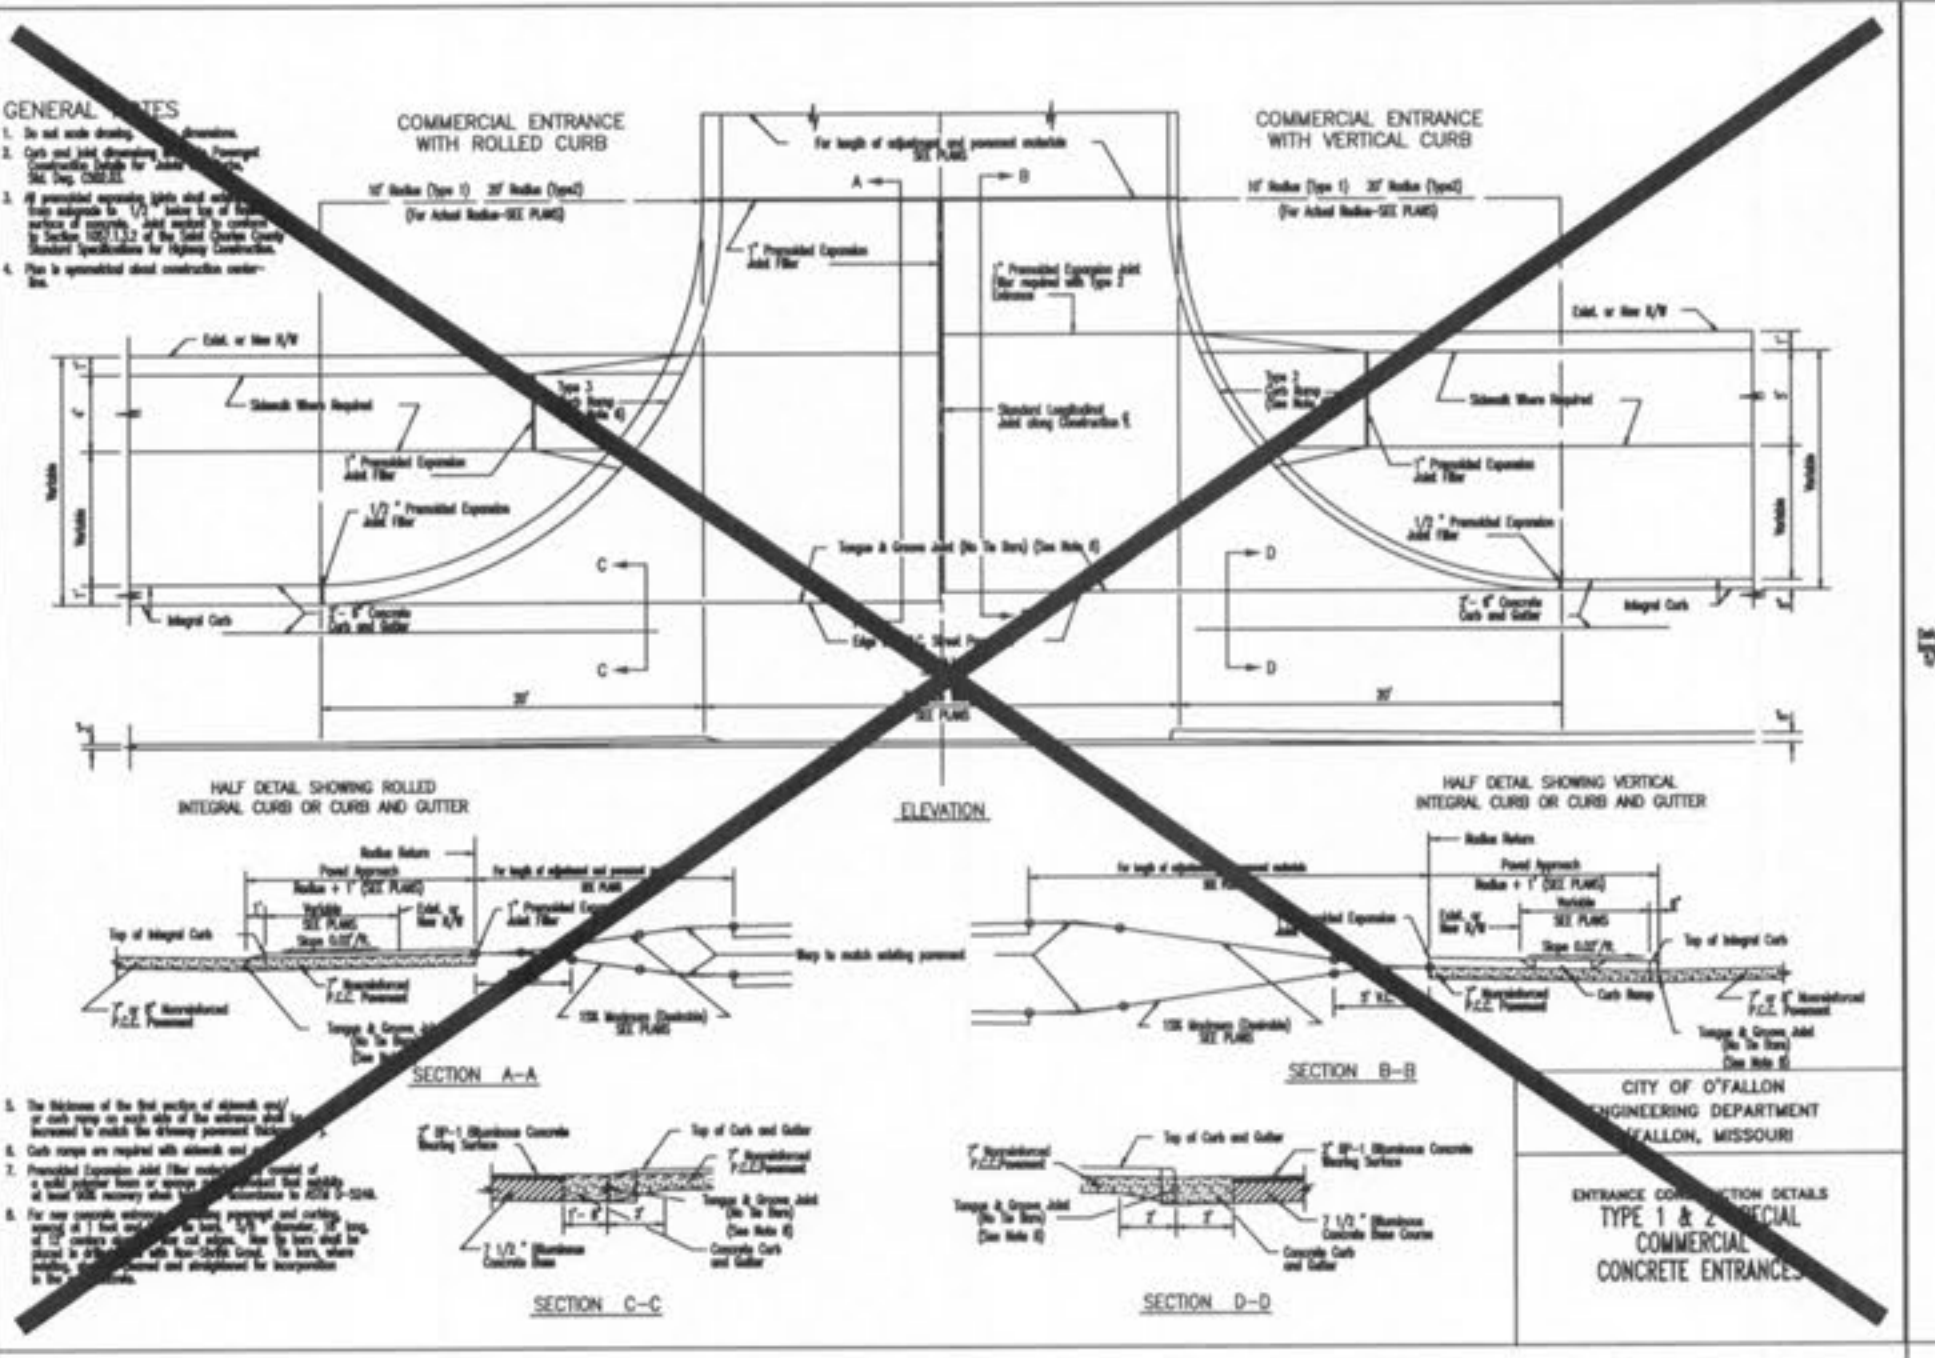

NOTES:
 1 All driveway entrances shall be six (6) inches P.C.C. in depth from the curb to the property line.
 2 All driveway approaches constructed in conjunction with sidewalk shall give the appearance that the sidewalk is continuous. That portion of the driveway approach that doubles as a sidewalk shall have a one-fourth (1/4) inch per foot cross slope the same as the abutting sidewalk.
 3 A two (2) inch expansion joint is required between the street and driveway approach. One (1) additional two (2) inch expansion joint is required between the garage floor and the termination of the driveway.

CITY OF O'FALLON
 ENGINEERING DEPARTMENT
 O'FALLON, MISSOURI
 Integral Curb Detail
 "B" at Driveway
 SECTION NO. 505.080

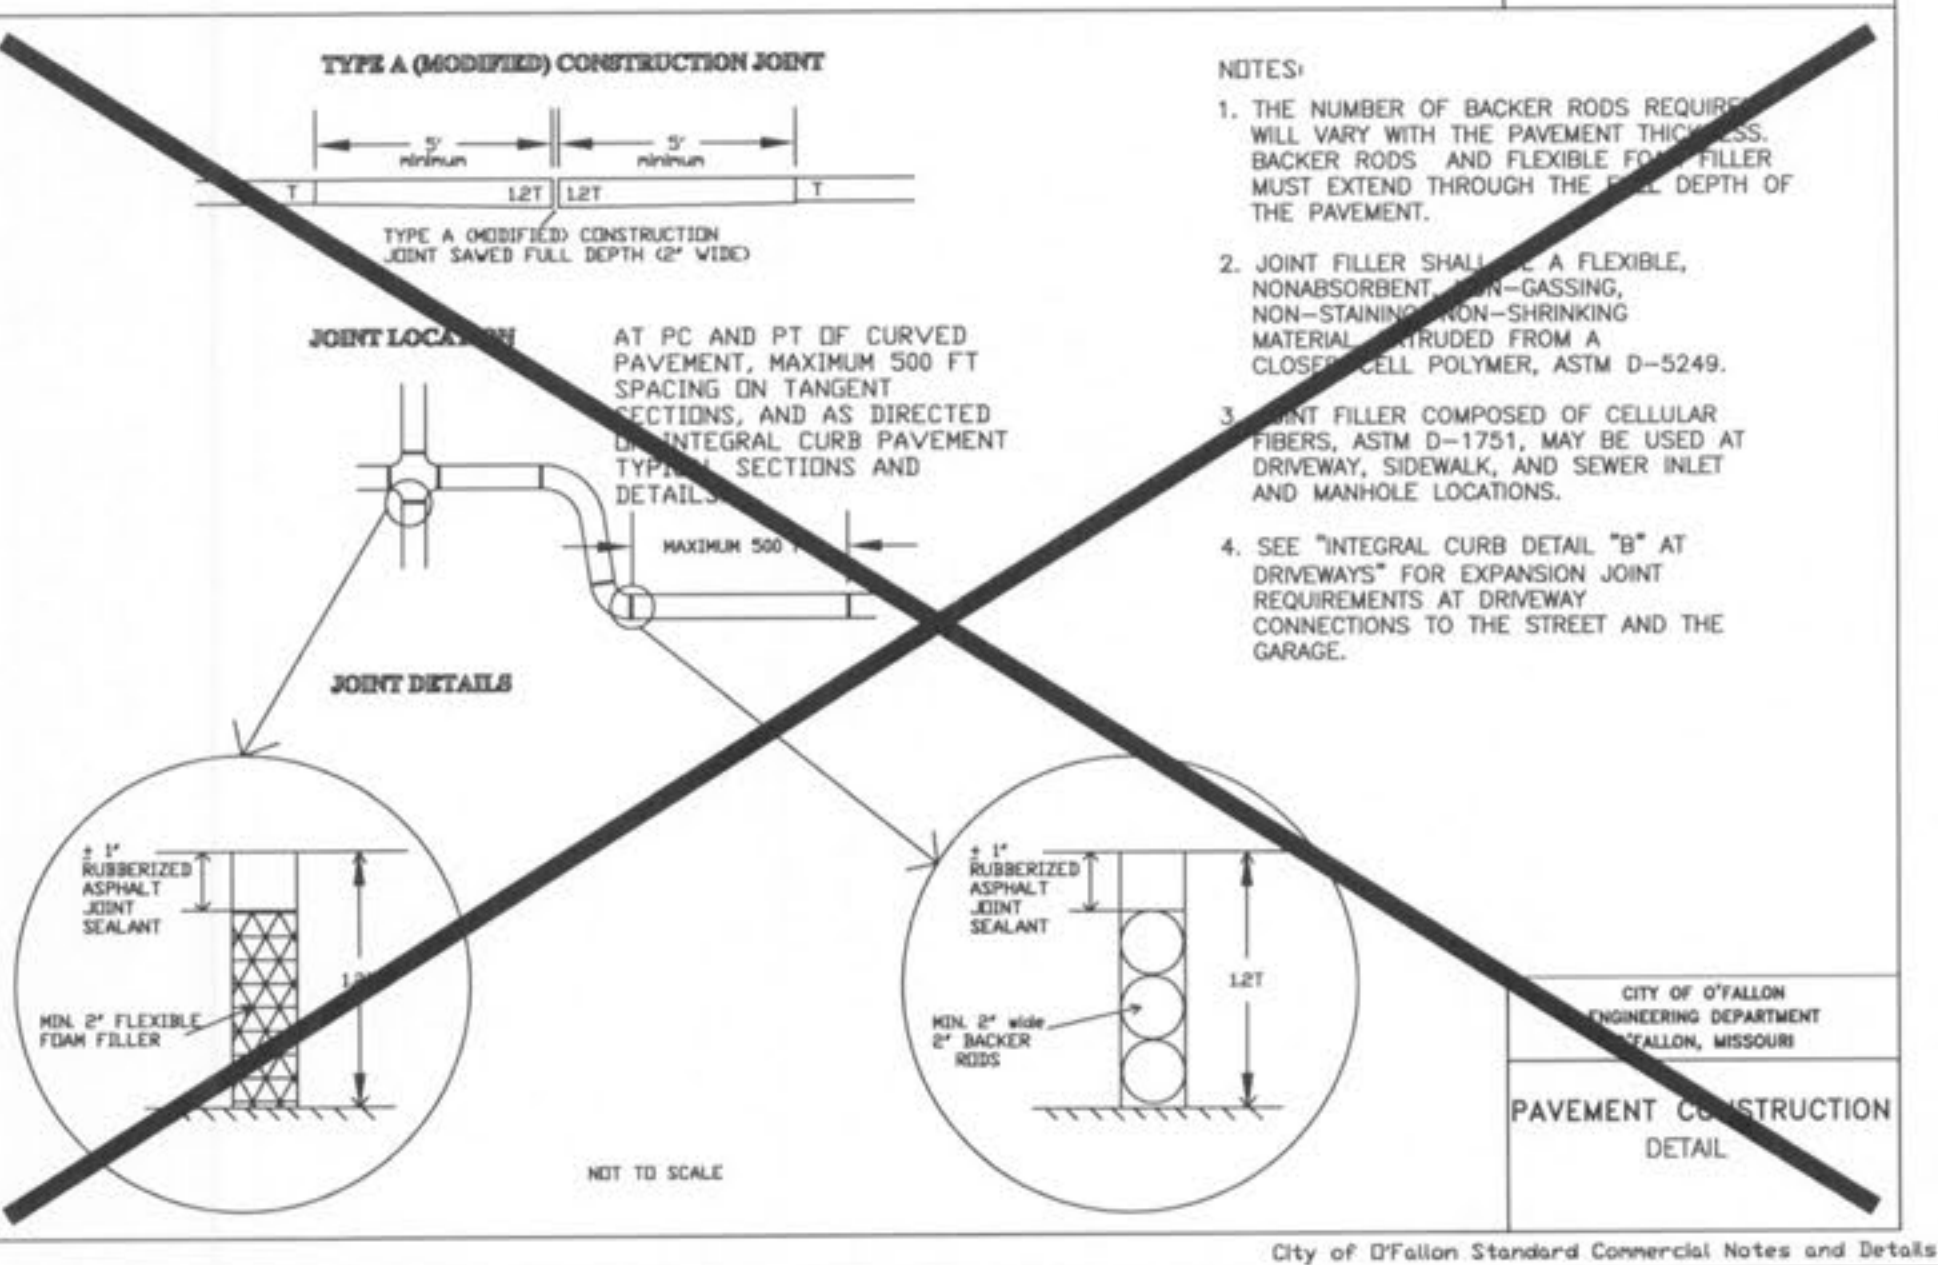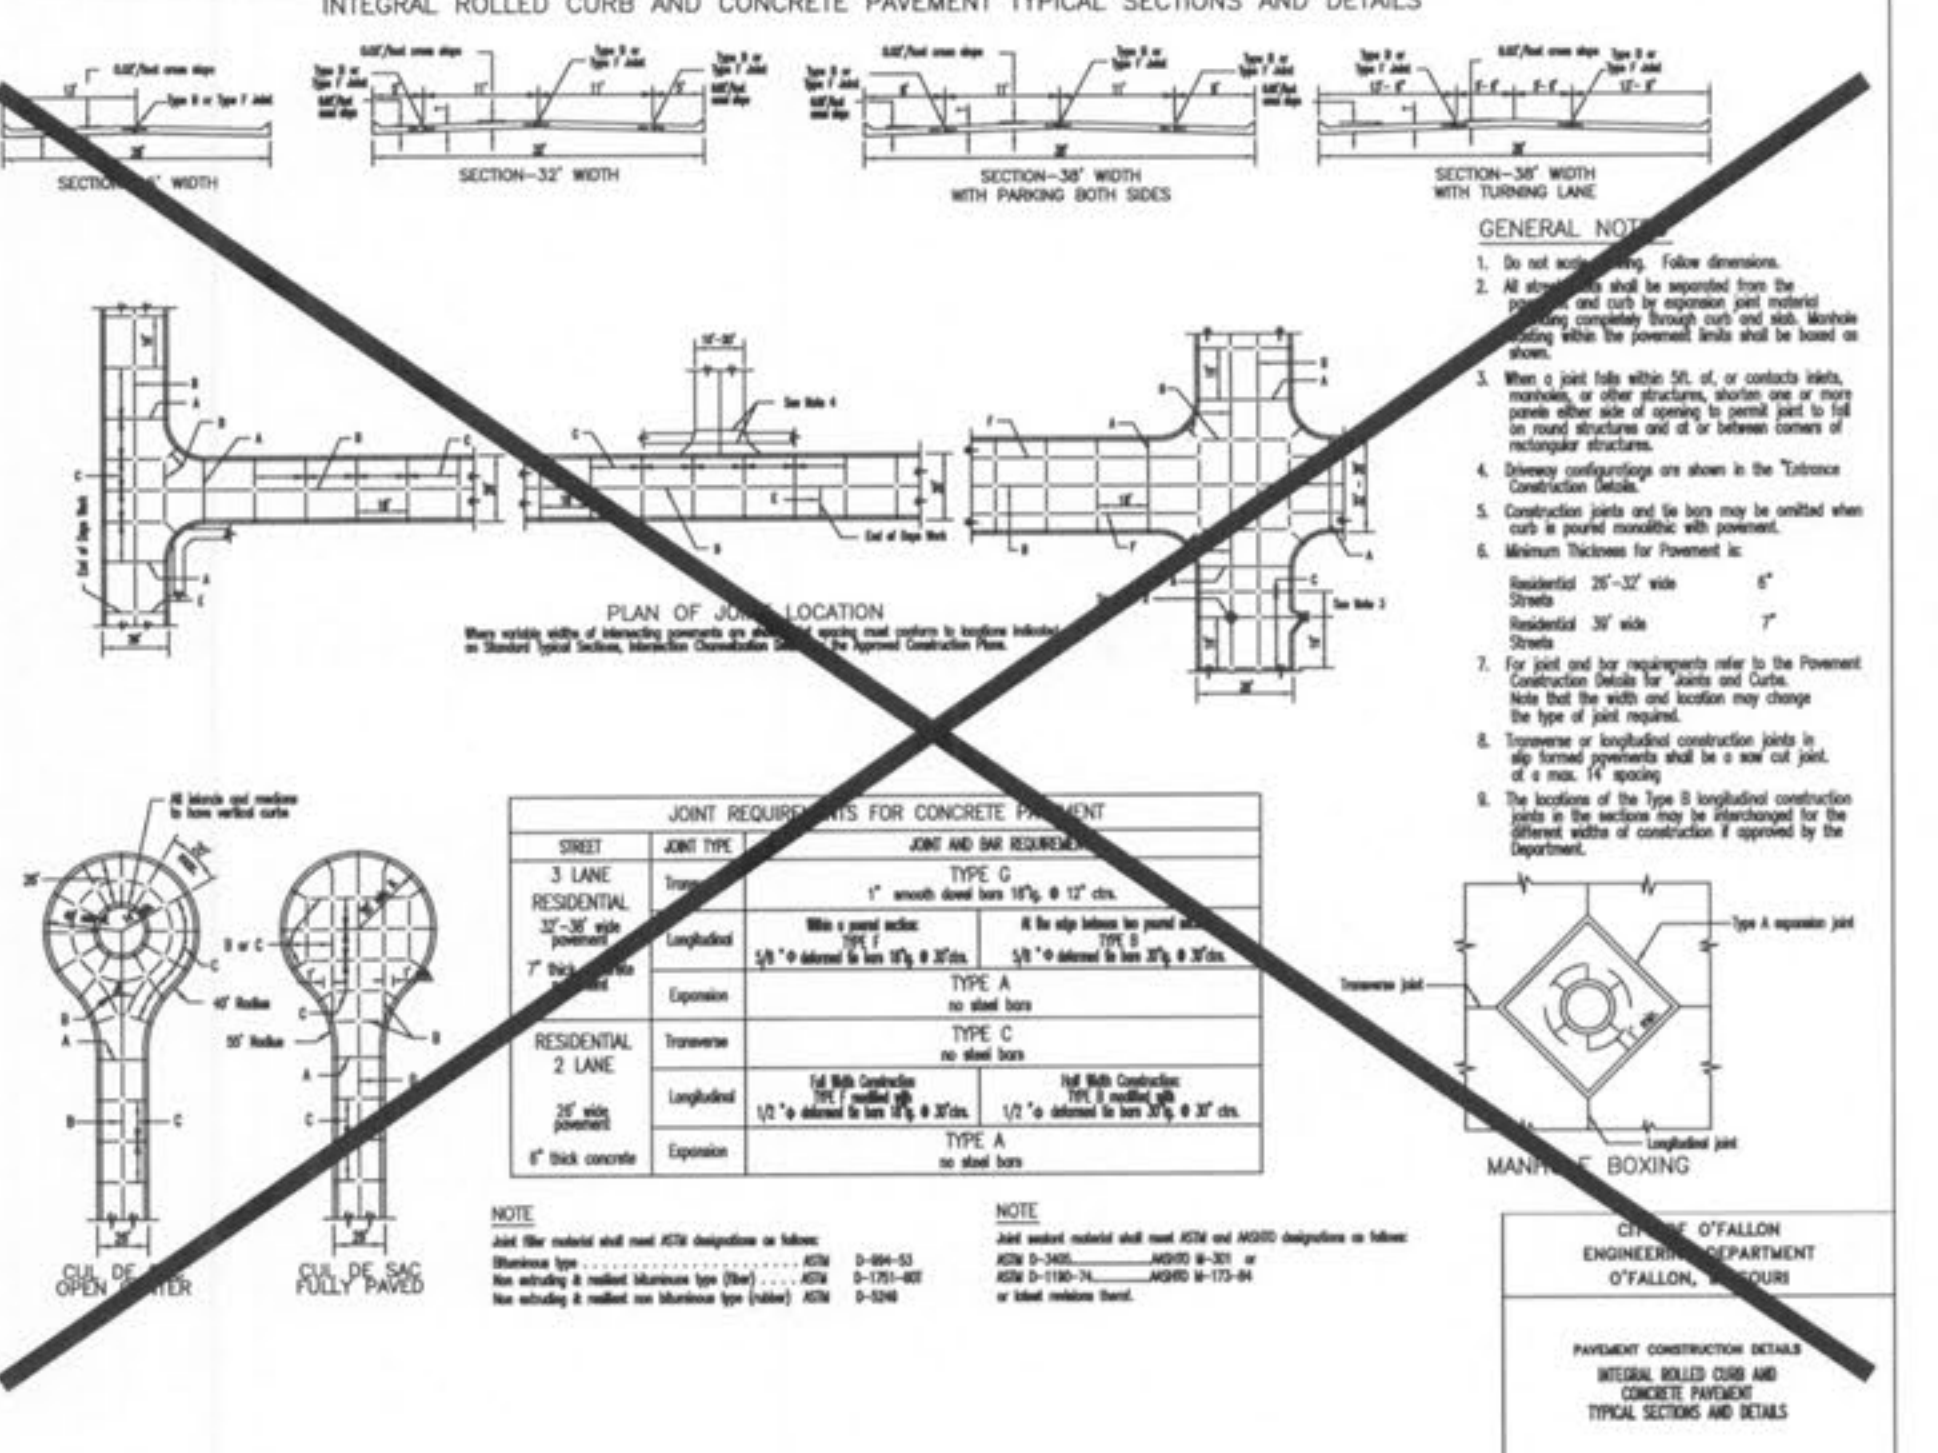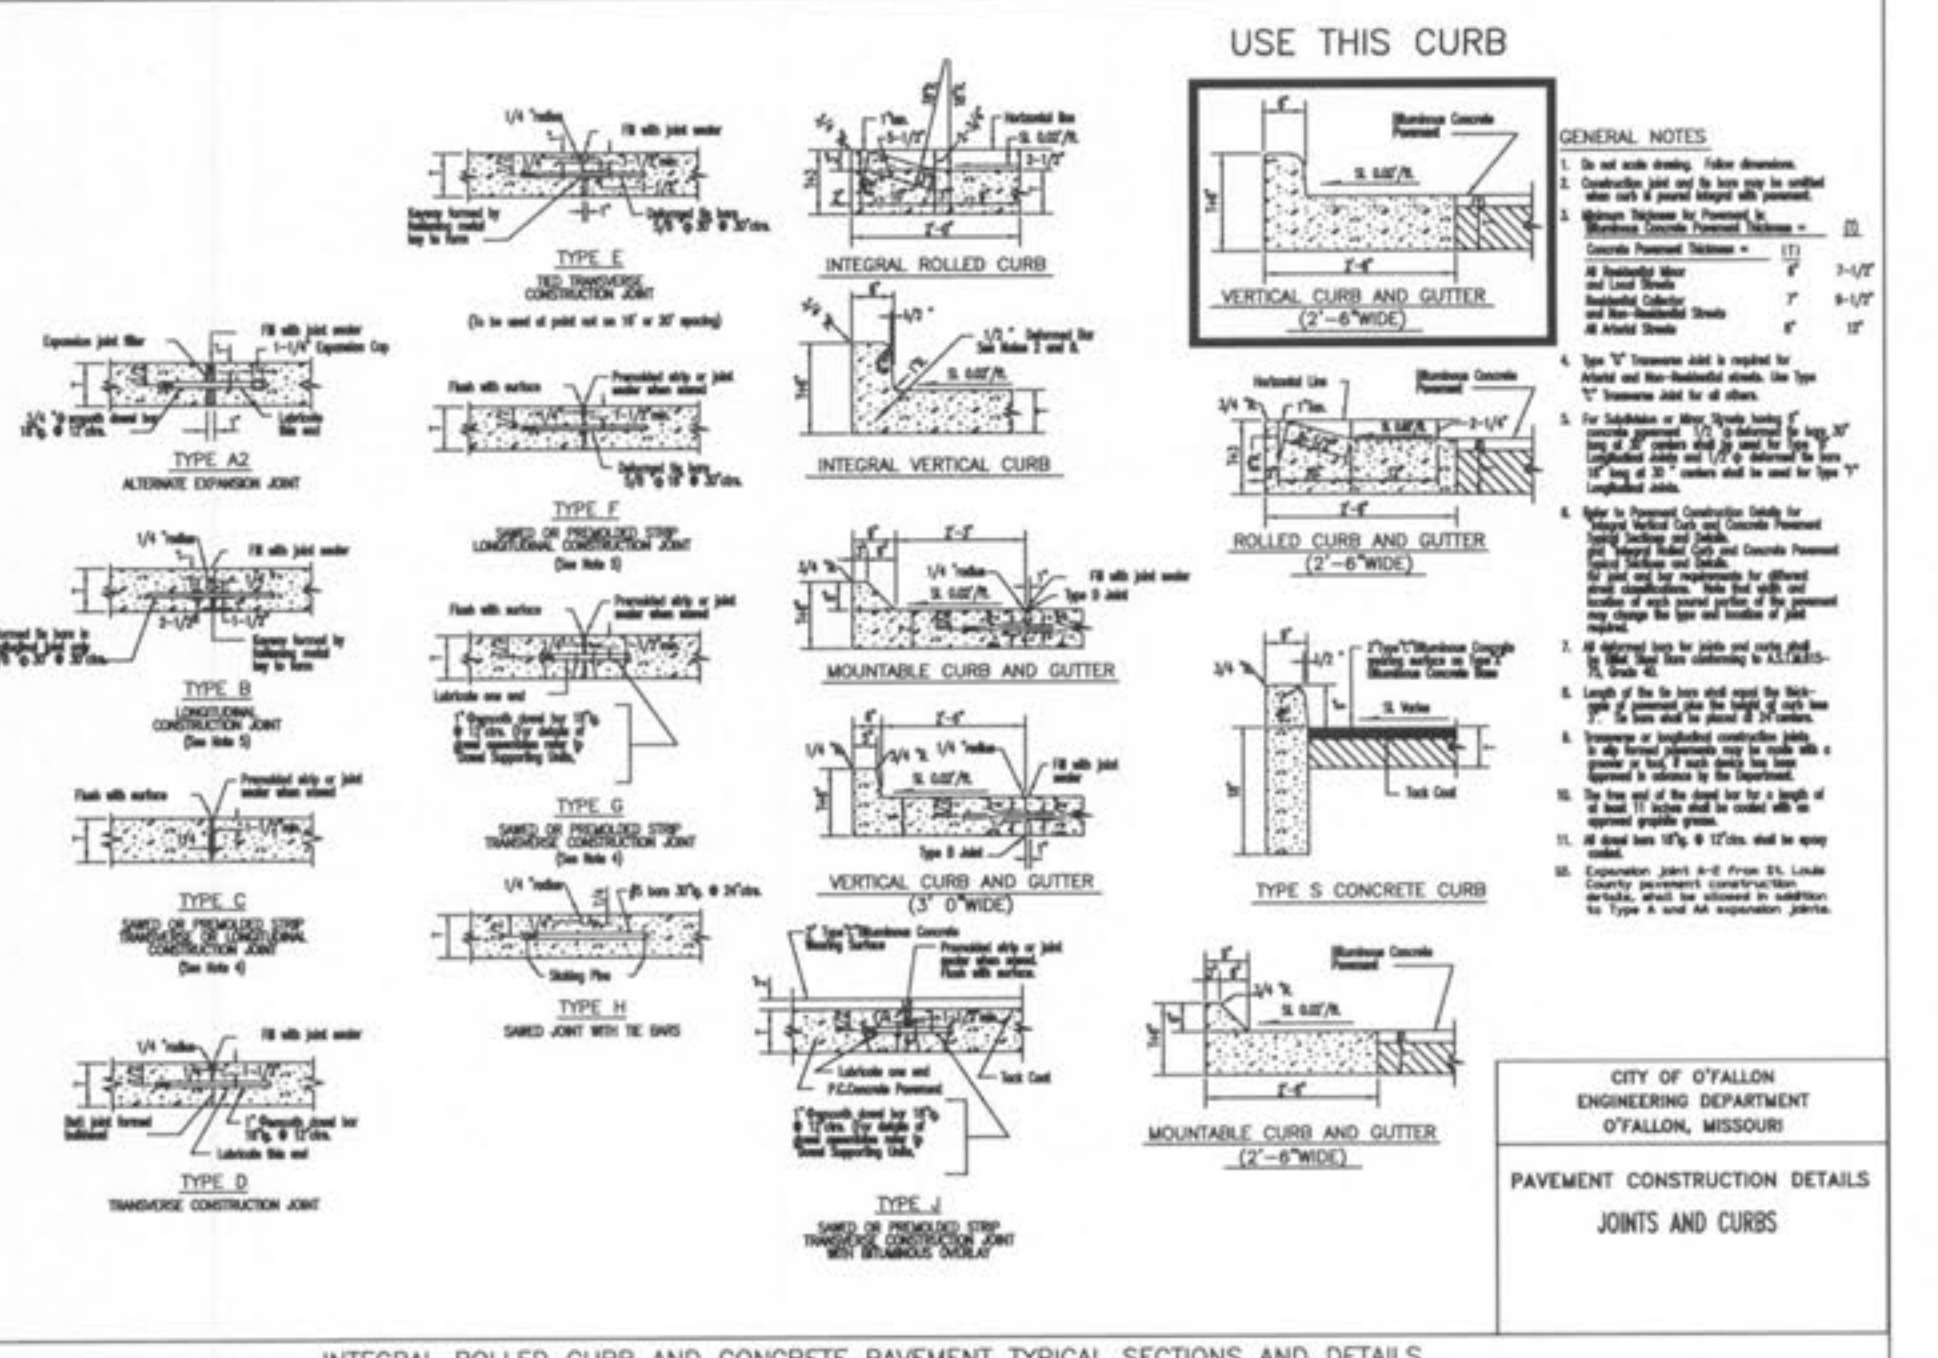

NOTES:
 1. THE NUMBER OF BACKER RODS REQUIRED WILL VARY WITH THE PAVEMENT THICKNESS. BACKER RODS AND FLEXIBLE FOAM FILLER MUST EXTEND THROUGH THE FULL DEPTH OF THE PAVEMENT.
 2. JOINT FILLER SHALL BE A FLEXIBLE, NONABSORBENT, NON-STAINING, NON-SHRINKING MATERIAL CONSTRUCTED FROM A CLOSED-CELL POLYMER, ASTM D-5249.
 3. JOINT FILLER COMPOSED OF CELLULAR FIBERS, ASTM D-1751, MAY BE USED AT DRIVEWAY, SIDEWALK, AND SEWER INLET AND MANHOLE LOCATIONS.
 4. SEE "INTEGRAL CURB DETAIL 'B' AT DRIVEWAYS" FOR EXPANSION JOINT REQUIREMENTS AT DRIVEWAY CONNECTIONS TO THE STREET AND THE GARAGE.

CITY OF O'FALLON
 ENGINEERING DEPARTMENT
 O'FALLON, MISSOURI
 PAVEMENT CONSTRUCTION
 DETAIL

CHICK-FIL-A
O'FALLON, MO
(#2645)
 FSR S08N-144-R
 2106 HIGHWAY K
 O'FALLON, MO
 63366

GBC DESIGN, INC.
 3378 W. Market St.
 Akron, OH 44333-3956
 Phone 330-836-0228 Fax 330-836-5782

CONTACT:
GARY R. ROUSE

ENGINEER SIGNATURE
 BLOCK

STATE OF MISSOURI
 GARY R. ROUSE
 NUMBER
 PE-200703780
 PROFESSIONAL ENGINEER
 3/21/11

Chick-fil-A
 5200 BUFFINGTON RD.
 ATLANTA, GA 30349-2998
 24 HOUR EMERGENCY CONTACT:
 SCOTT D. PATMAN PH-404-305-4584

CITY OF O'FALLON PAVEMENT DETAILS

P+Z No. 1810.01
 City No.
 Page No.
C-0.6

City of O'Fallon Standard Commercial Notes and Details - June 2010