
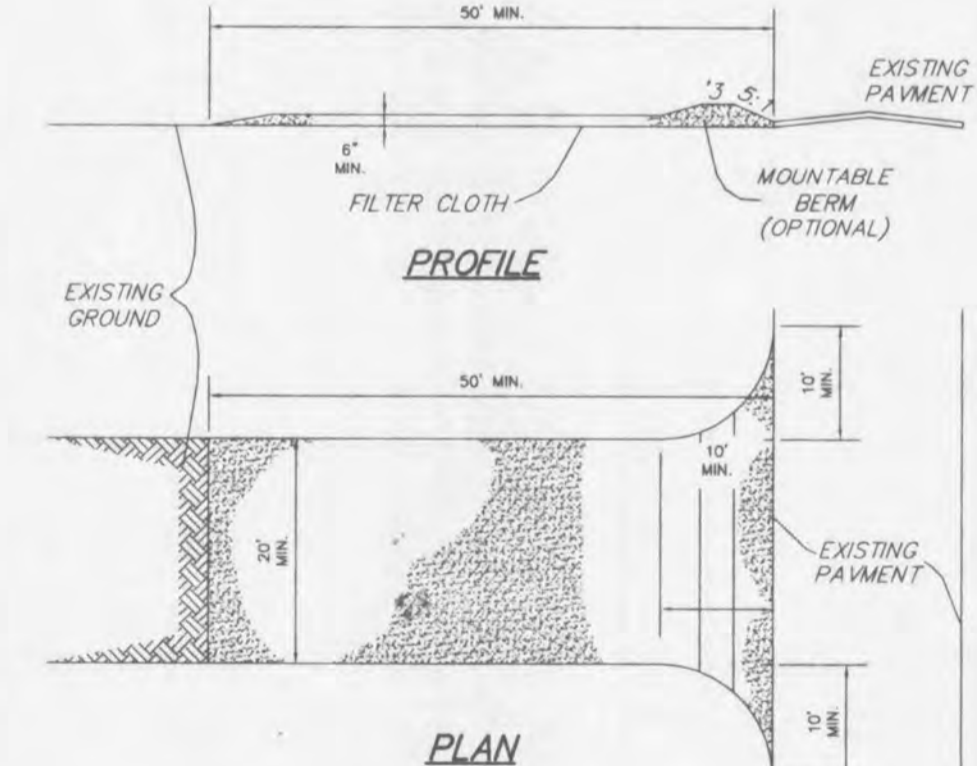
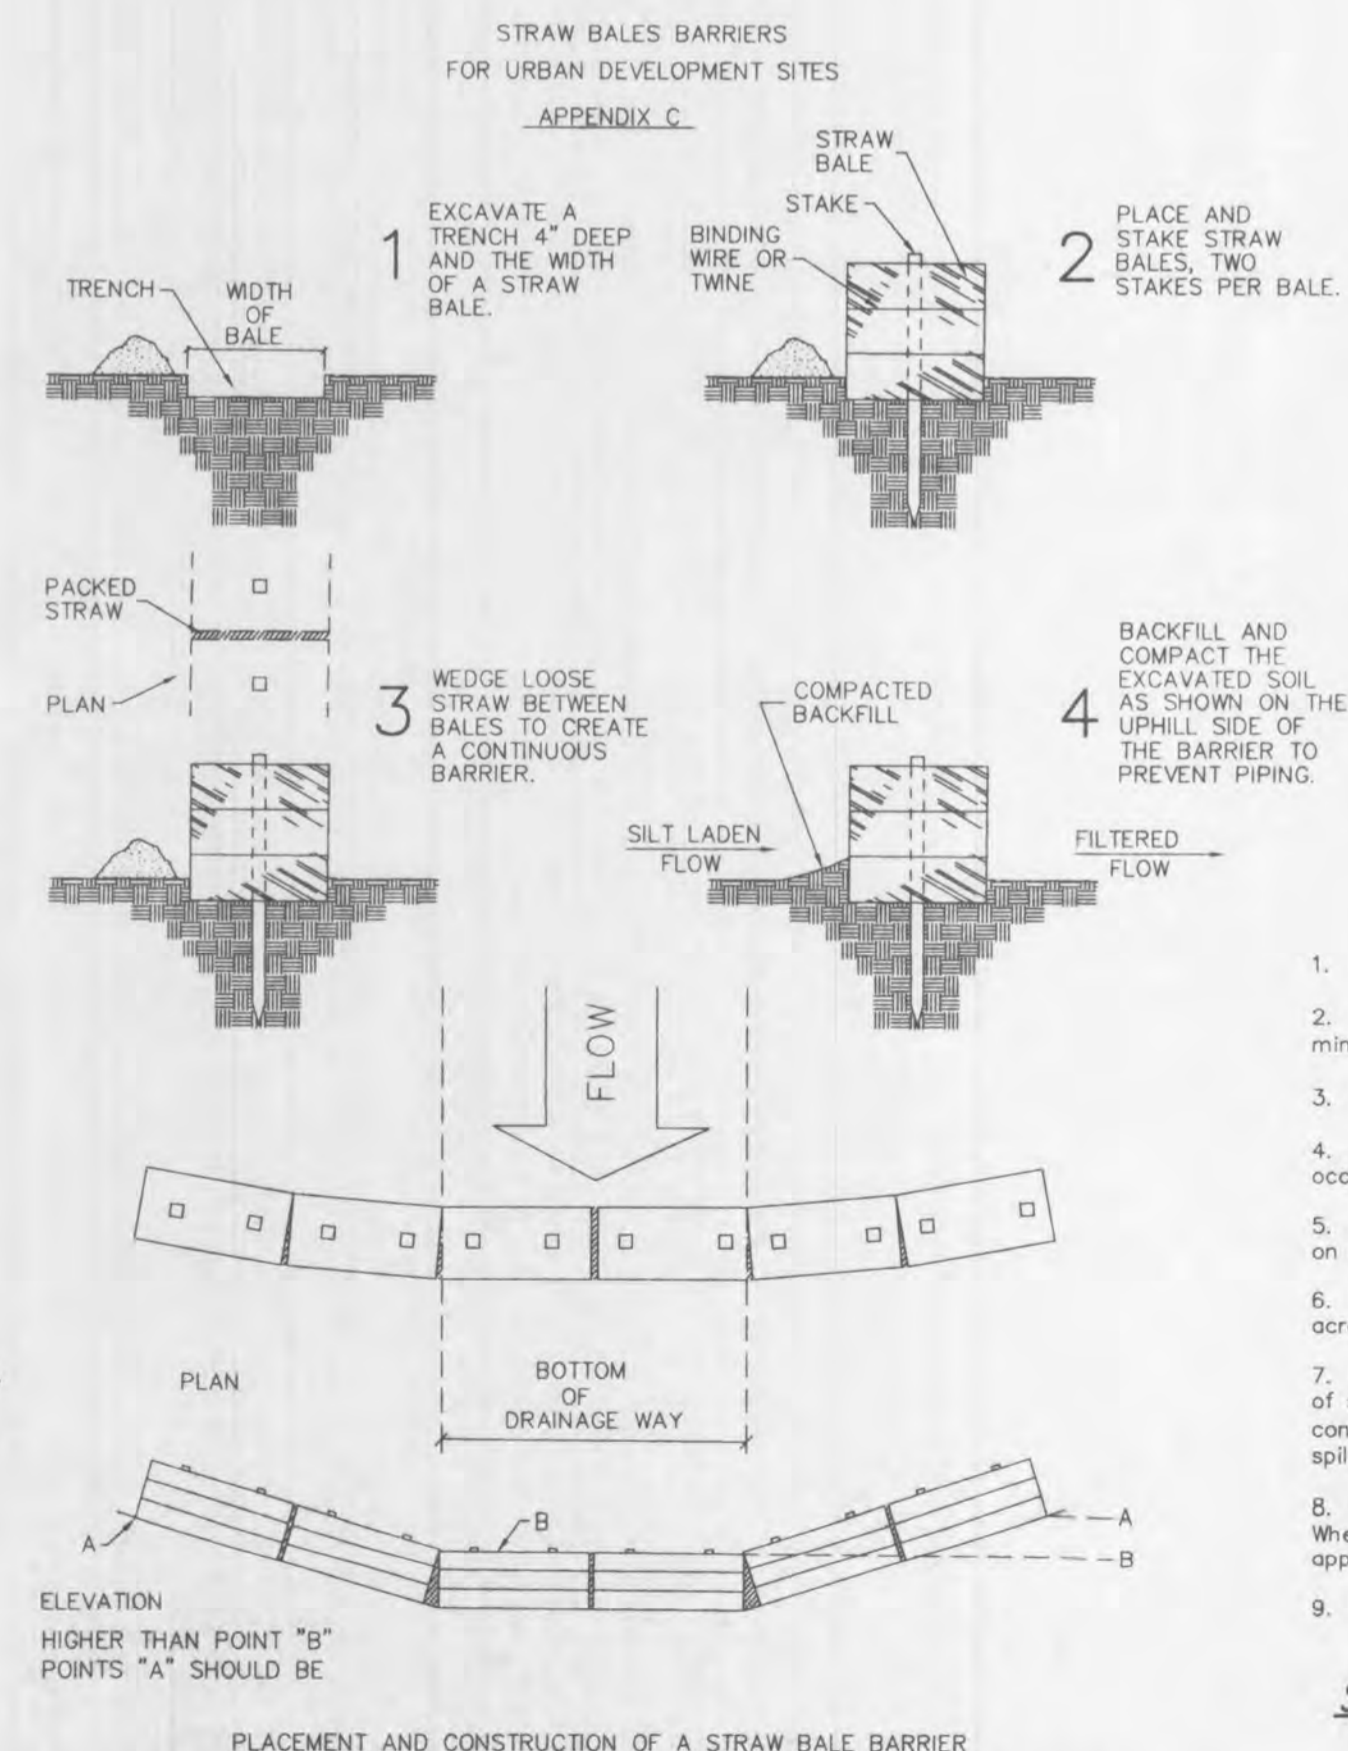
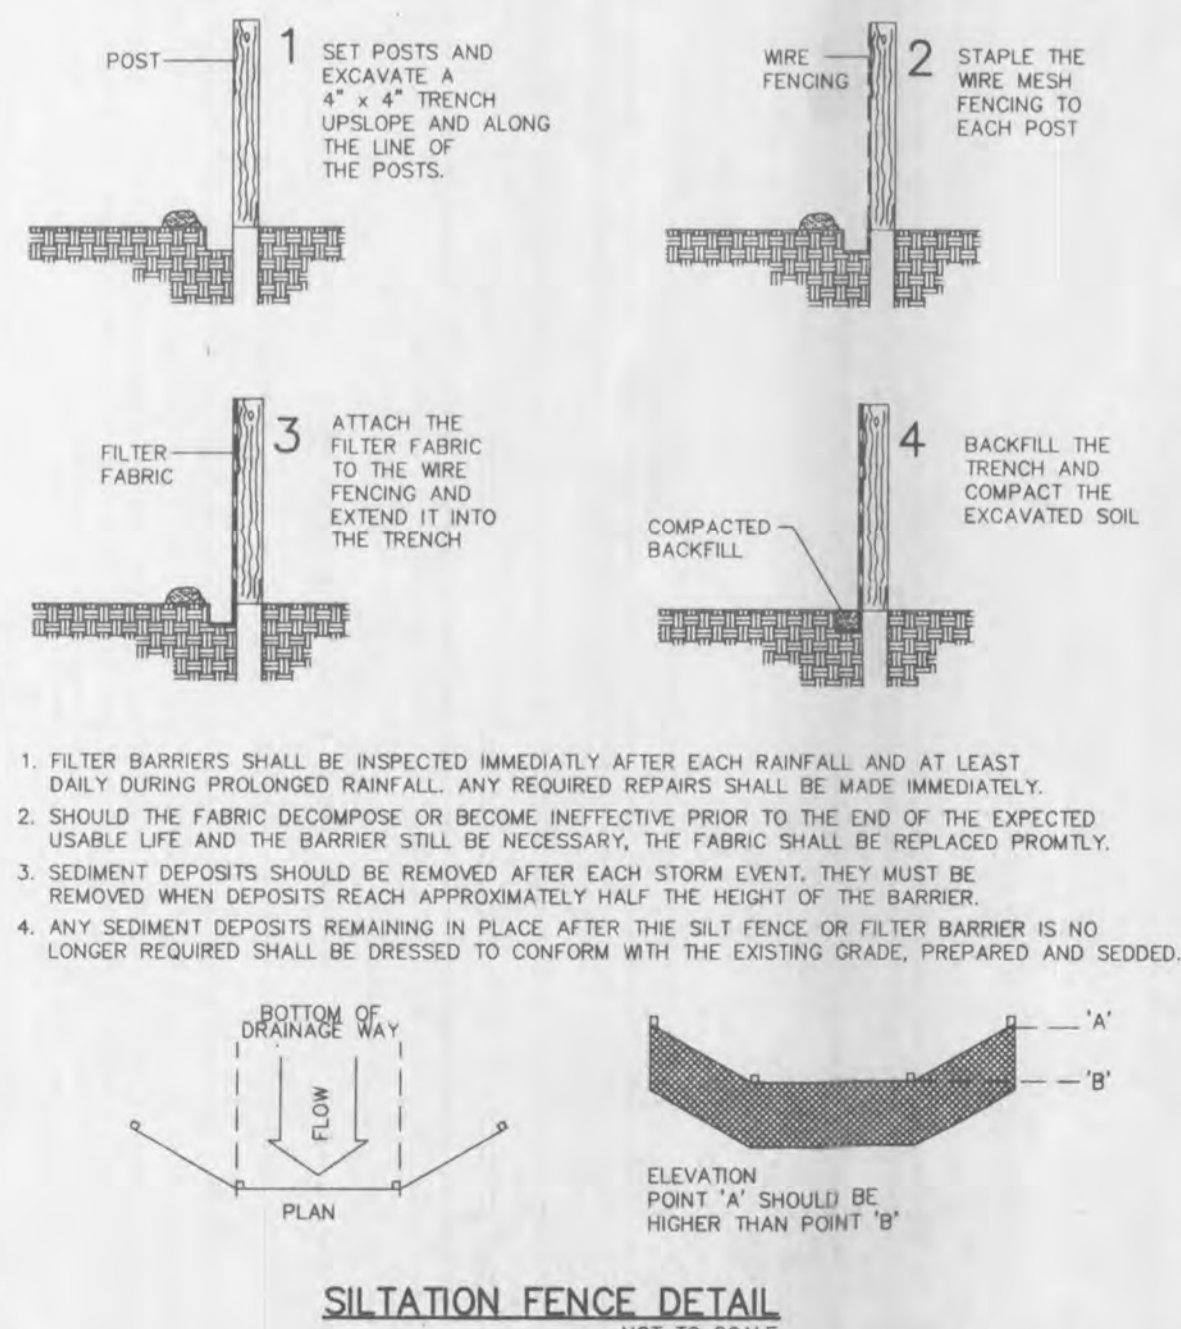
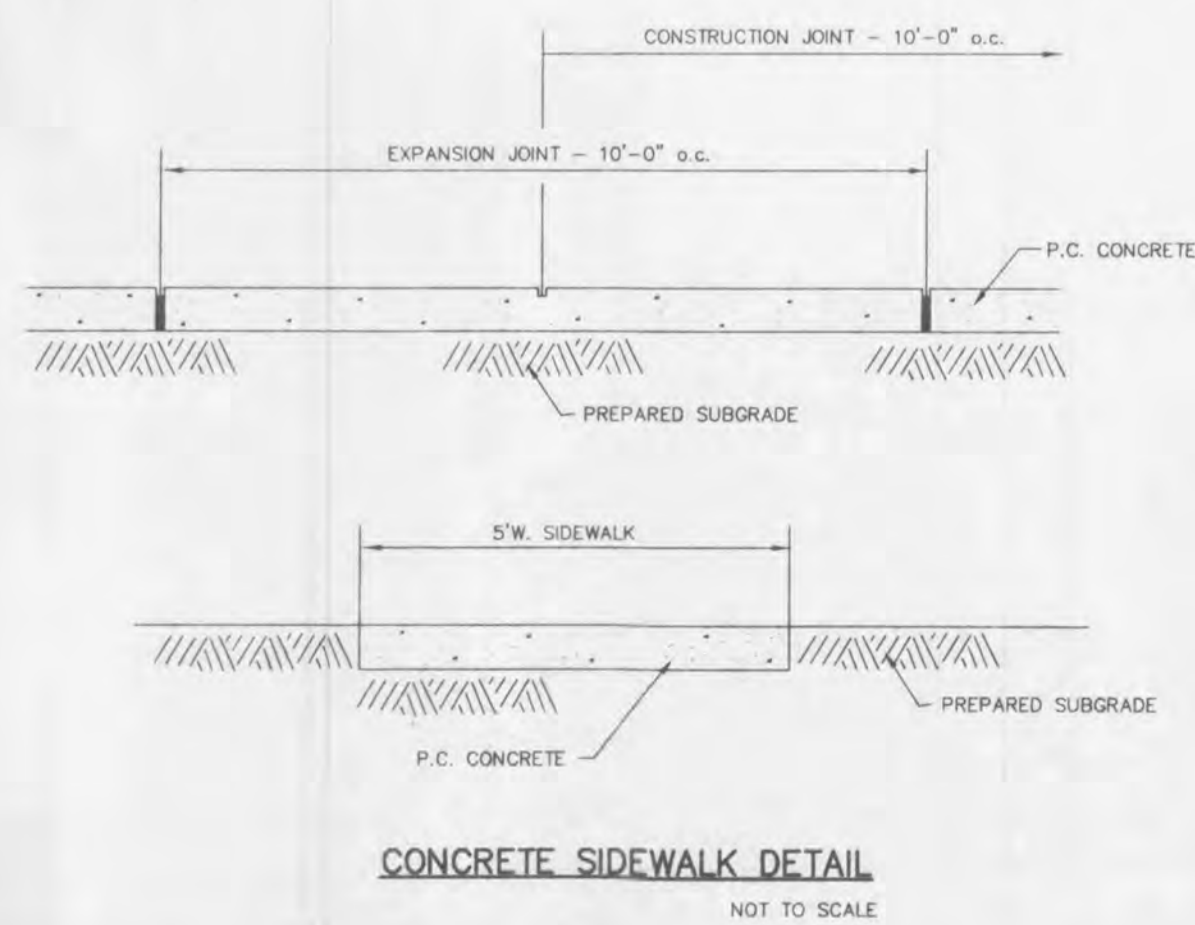


STANDARD SIGN FACE, STANDARD HIGHWAY DEPARTMENT, OR CITY STREET DEPARTMENT GAUGE, BLACK OR BLUE LETTERING, GALVANIZED STEEL POST 9'-6" LONG, SET 3'-0" INTO GRADE, SET BOTTOM OF SIGN 5'-0" ABOVE FINISHED GRADE

HANDICAP PARKING SIGN
NOT TO SCALE

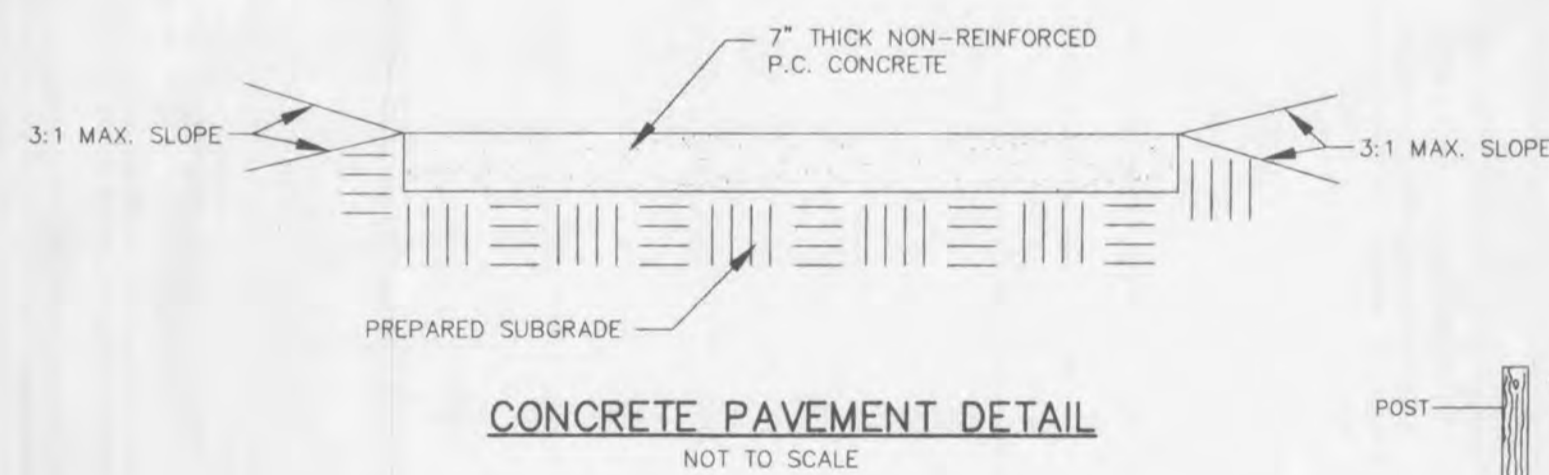

PREPARED FOR:
CHILD HAVEN DAY CARE
JIM PODHORSKY
6 WOOD GREEN COURT
O'FALLON, MISSOURI

DISCLAIMER OF RESPONSIBILITY
I hereby specify that the documents intended to be authorized by my seal are limited to this sheet, and I hereby disclaim any responsibility for all other drawings, specifications, estimates, reports or other documents or instruments relating to or intended to be used for any part or parts of the architectural or engineering project or survey.

Copyright 2002
Bax Engineering Company, Inc.
All Rights Reserved.

REVISIONS	
NO.	PER CITY COMMENTS
2-25-02	

BAX
ENGINEERING
PLANNING
SURVEYING
1052 South Cloverleaf Drive
St. Peters, MO. 63376-8445
636-928-5552
FAX 928-1718

1-24-02
DATE
01-11610
PROJECT NUMBER
7 OF 7
SHEET OF
11610CON.DWG
FILE NAME
ALJ
DRAWN
ALJ CLH
DESIGNED CHECKED

E:\wg\11500\11610\11610.dwg - child haven day care\construction\11610.dwg - Fri, Feb 22 14:09:33 2002 STA. 38 ALJ