



- * All other Storm or Sanitary Sewer Details will be by M.S.D. Standards and Specifications.
- ** All inlets shall have 5/8" trash bar centered with the opening(s).

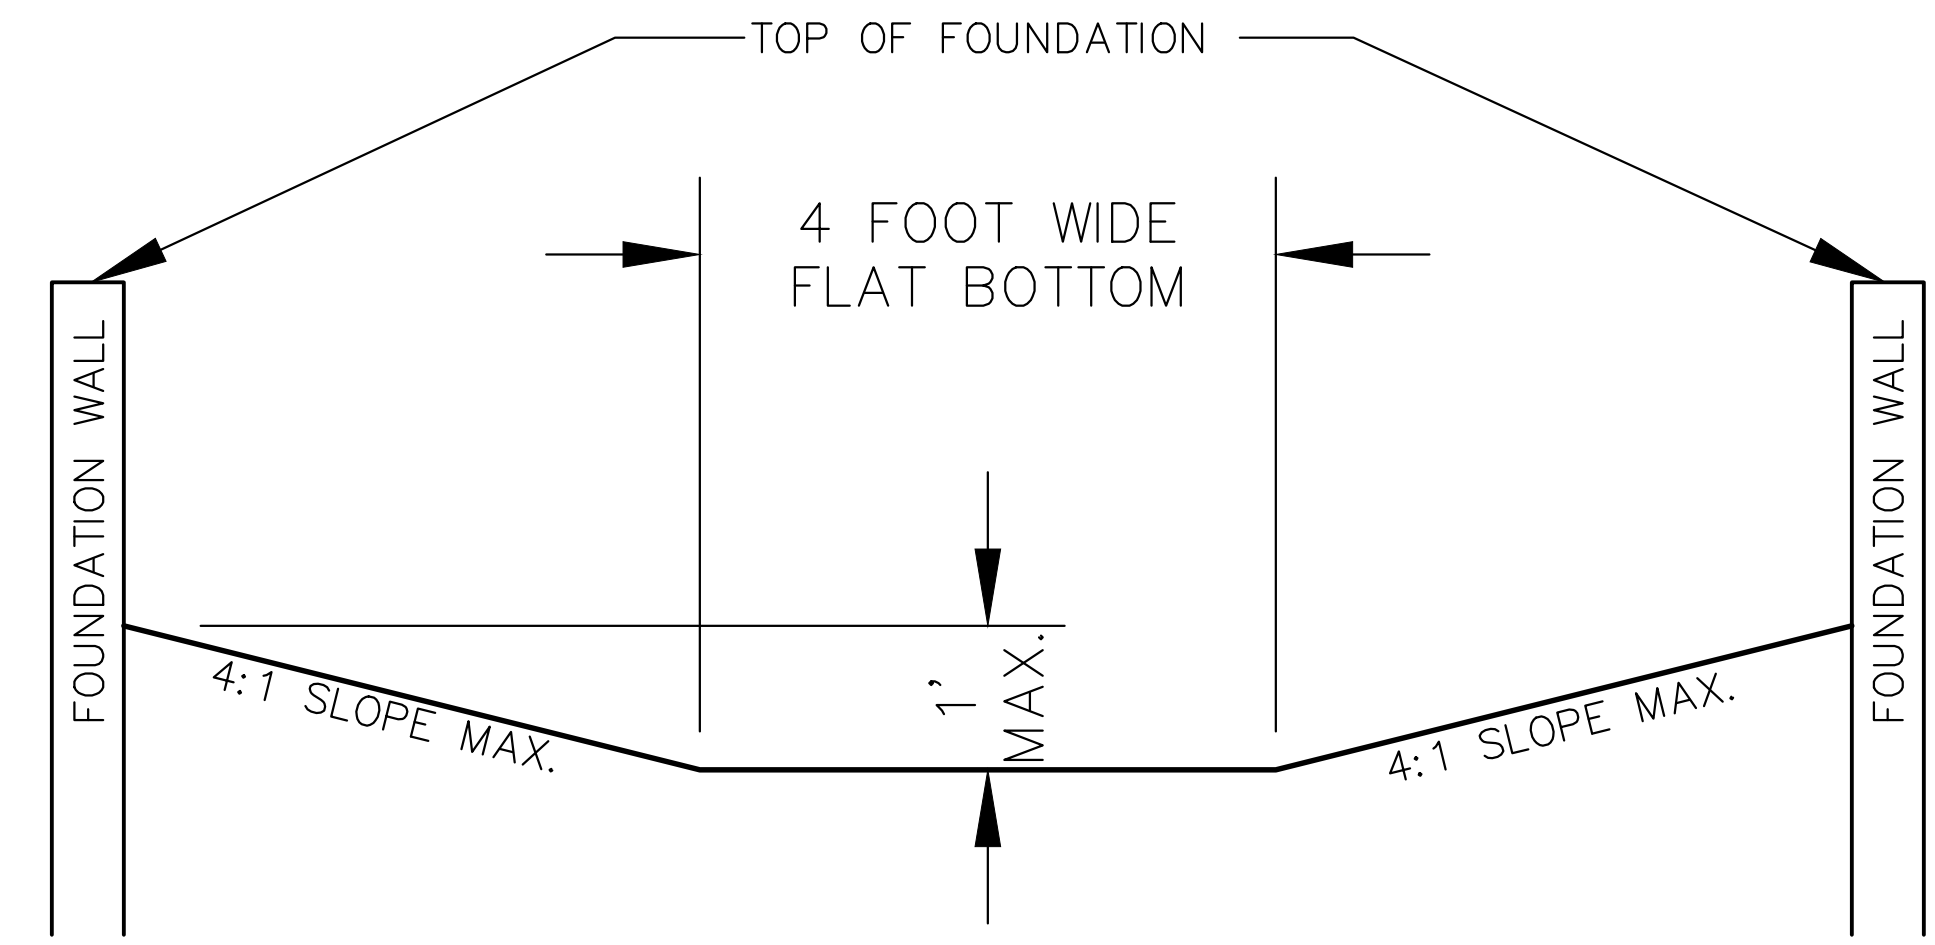


TYPICAL EMERGENCY RELIEF PATH SECTION
N.T.S.

NOTE:
THE 100 YEAR STORM WATER FLOW SHALL NOT EXCEED THE LOW SILL ELEVATION OF THE HOUSE OR WINDOW WELLS WILL BE REQUIRED.

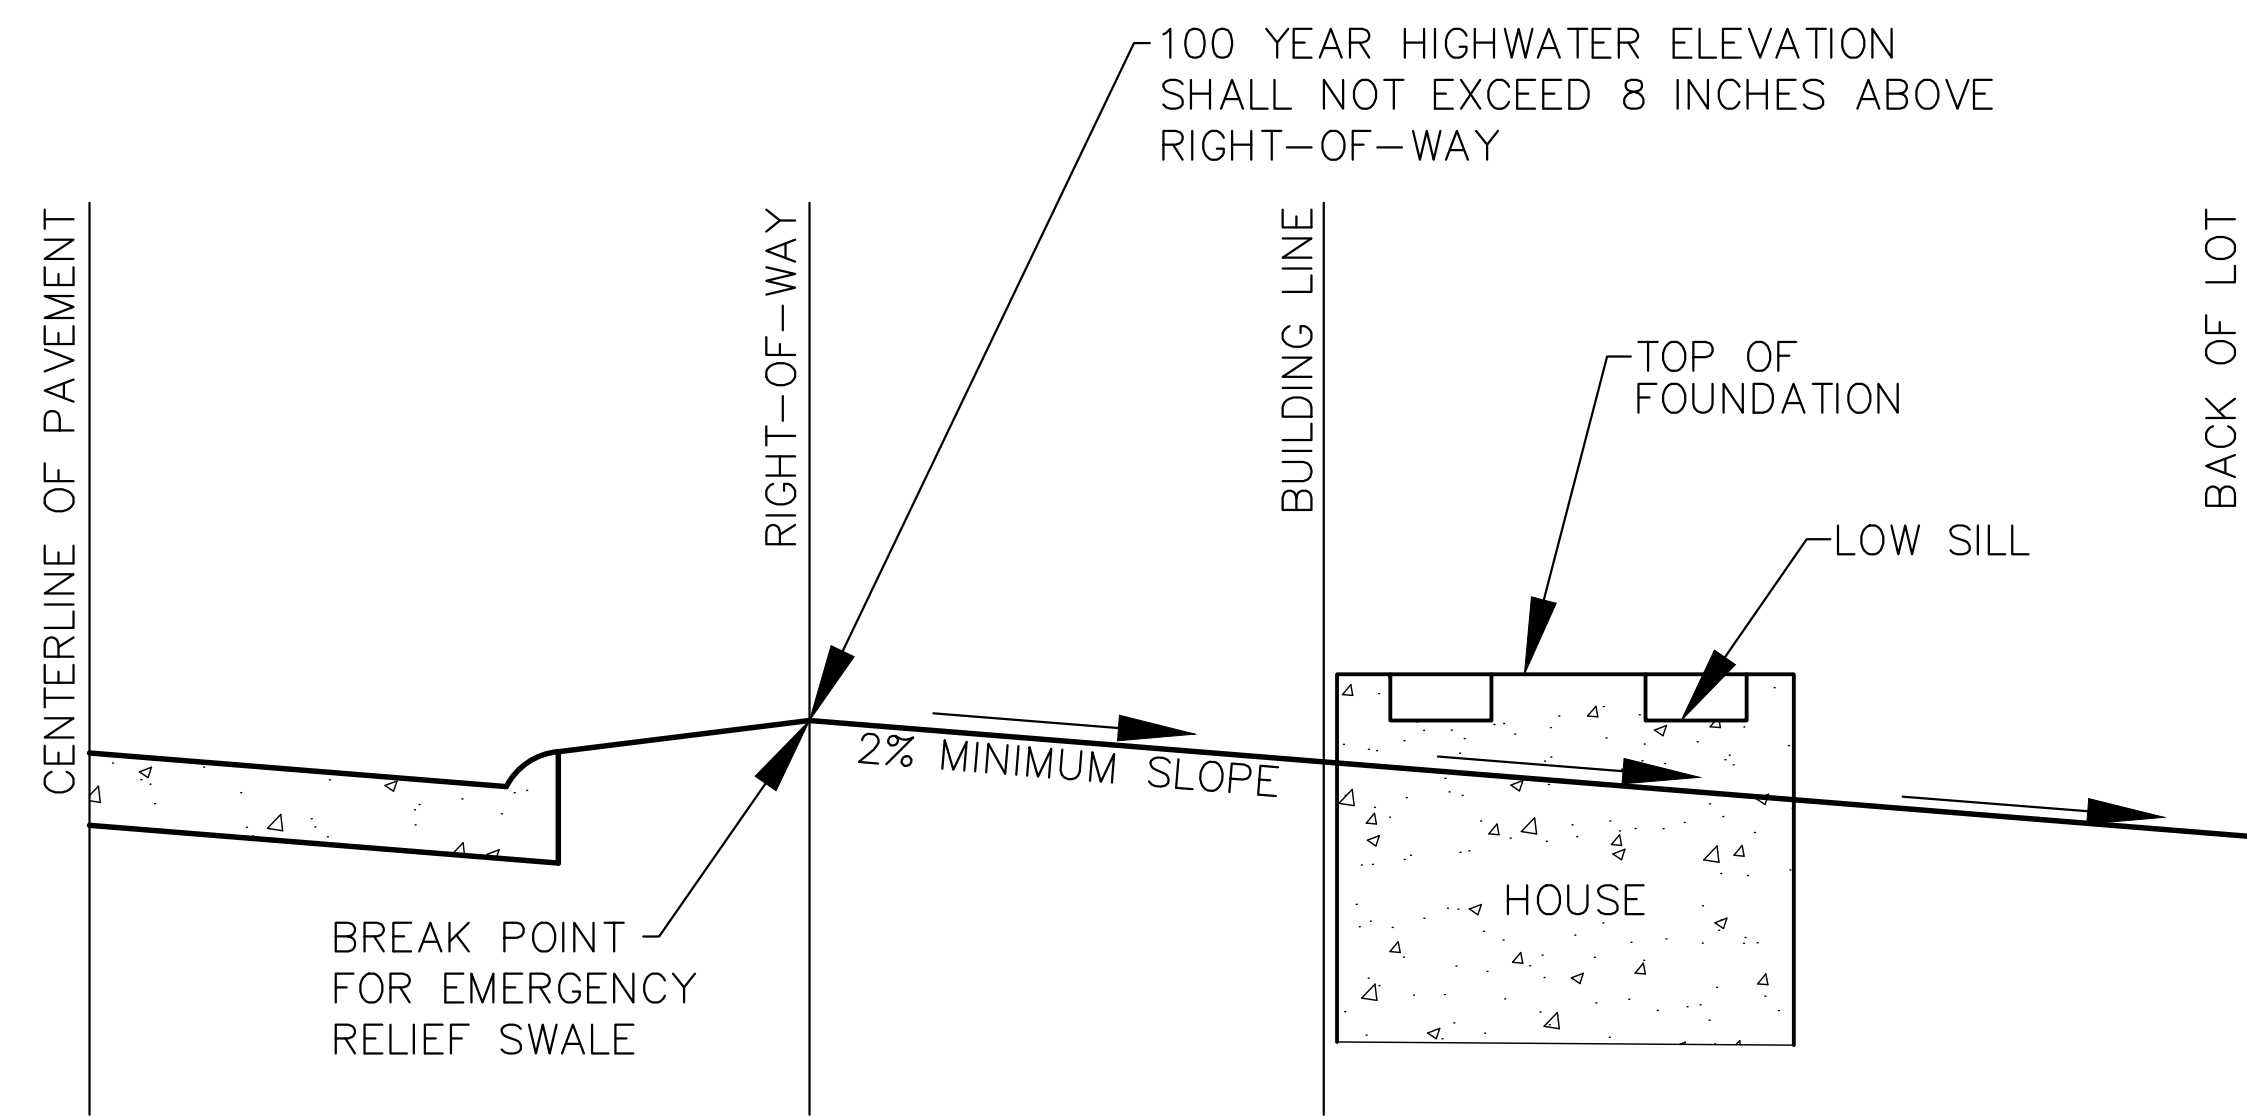

TYPICAL EMERGENCY RELIEF PATH PROFILE
N.T.S.

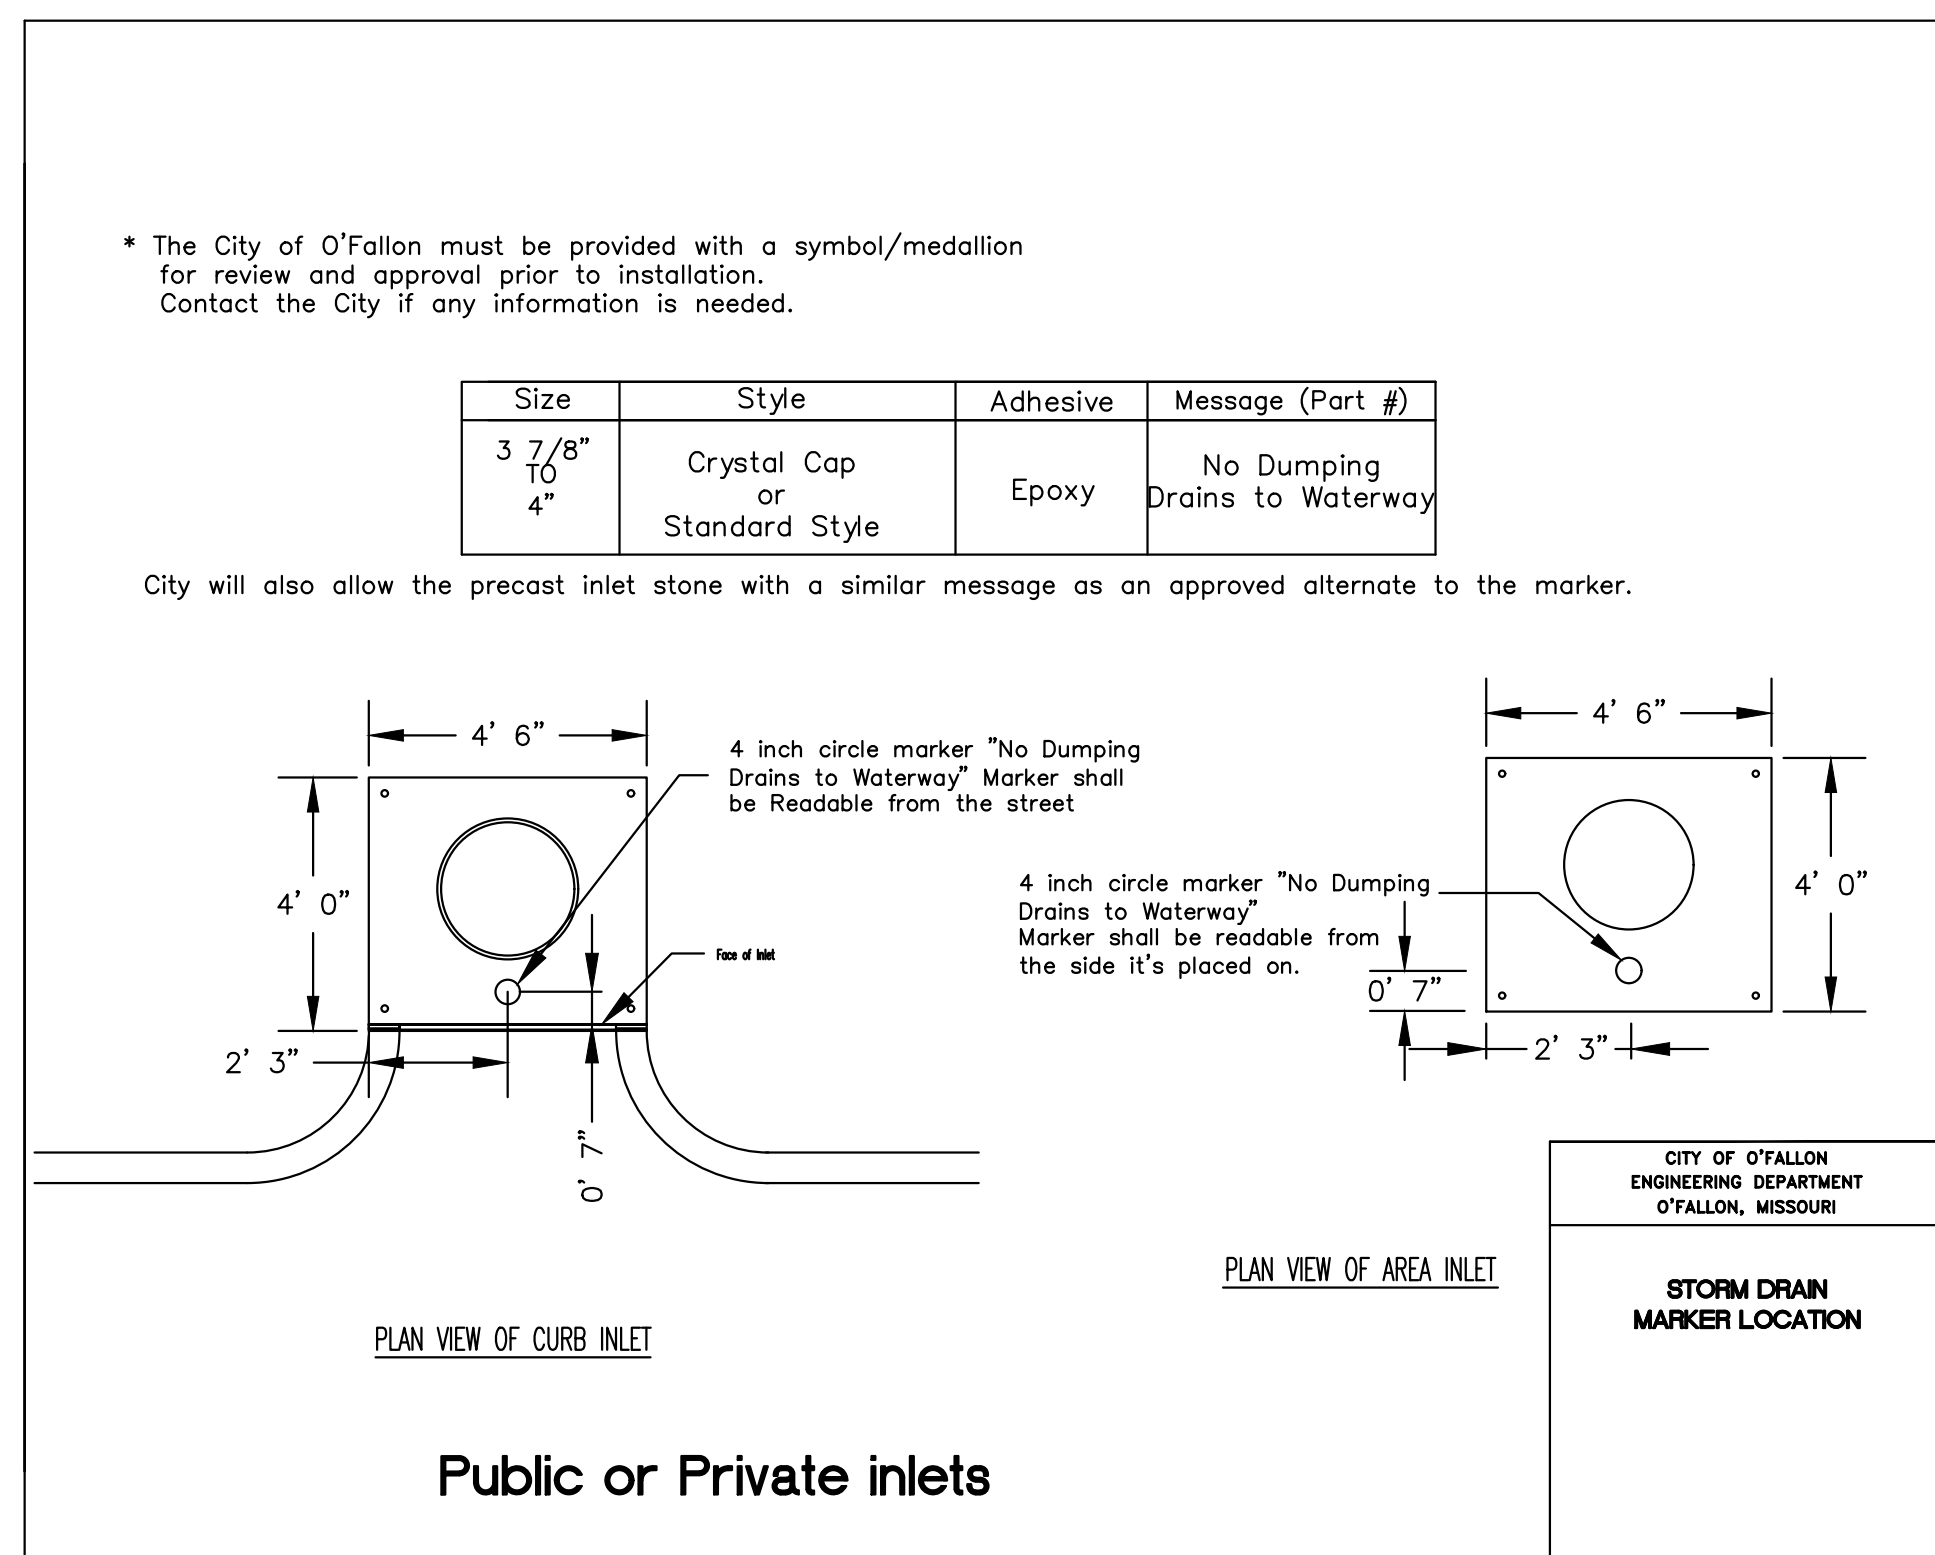

CHRISTIAN BROTHERS AUTOMOTIVE
LOT 9A, HIGHWAY K
O'FALLON, ST. CHARLES COUNTY, MO 63368

THOROUGH BRED
DESIGN | ENGINEER | CONSTRUCT
P.O. BOX 481 LEXINGTON, KY 40588
(859) 785-0383
CIVIL DESIGN, LAND SURVEYING
GEO TECHNICAL ENGINEERING, DRILLING SERVICES,
IBC SPECIAL INSPECTIONS, MATERIAL TESTING,
CM-CA-CONSTRUCTION SERVICES

ENGINEER SIGNATURE BLOCK

02-09-23

CHRISTIAN BROTHERS AUTOMOTIVE
17725 KATY FREEWAY SUITE 200
HOUSTON, TX 77094

CITY OF O'FALLON STORM DETAILS

P+Z No.
City No.
Page No.
C-6.0

REV 1 11-18-2022
REV 2 1-6-2023
REV 3 1-6-2023
REV 4 July 2019
City of O'Fallon Standard Notes and Details - REV. 4 02-09-23