

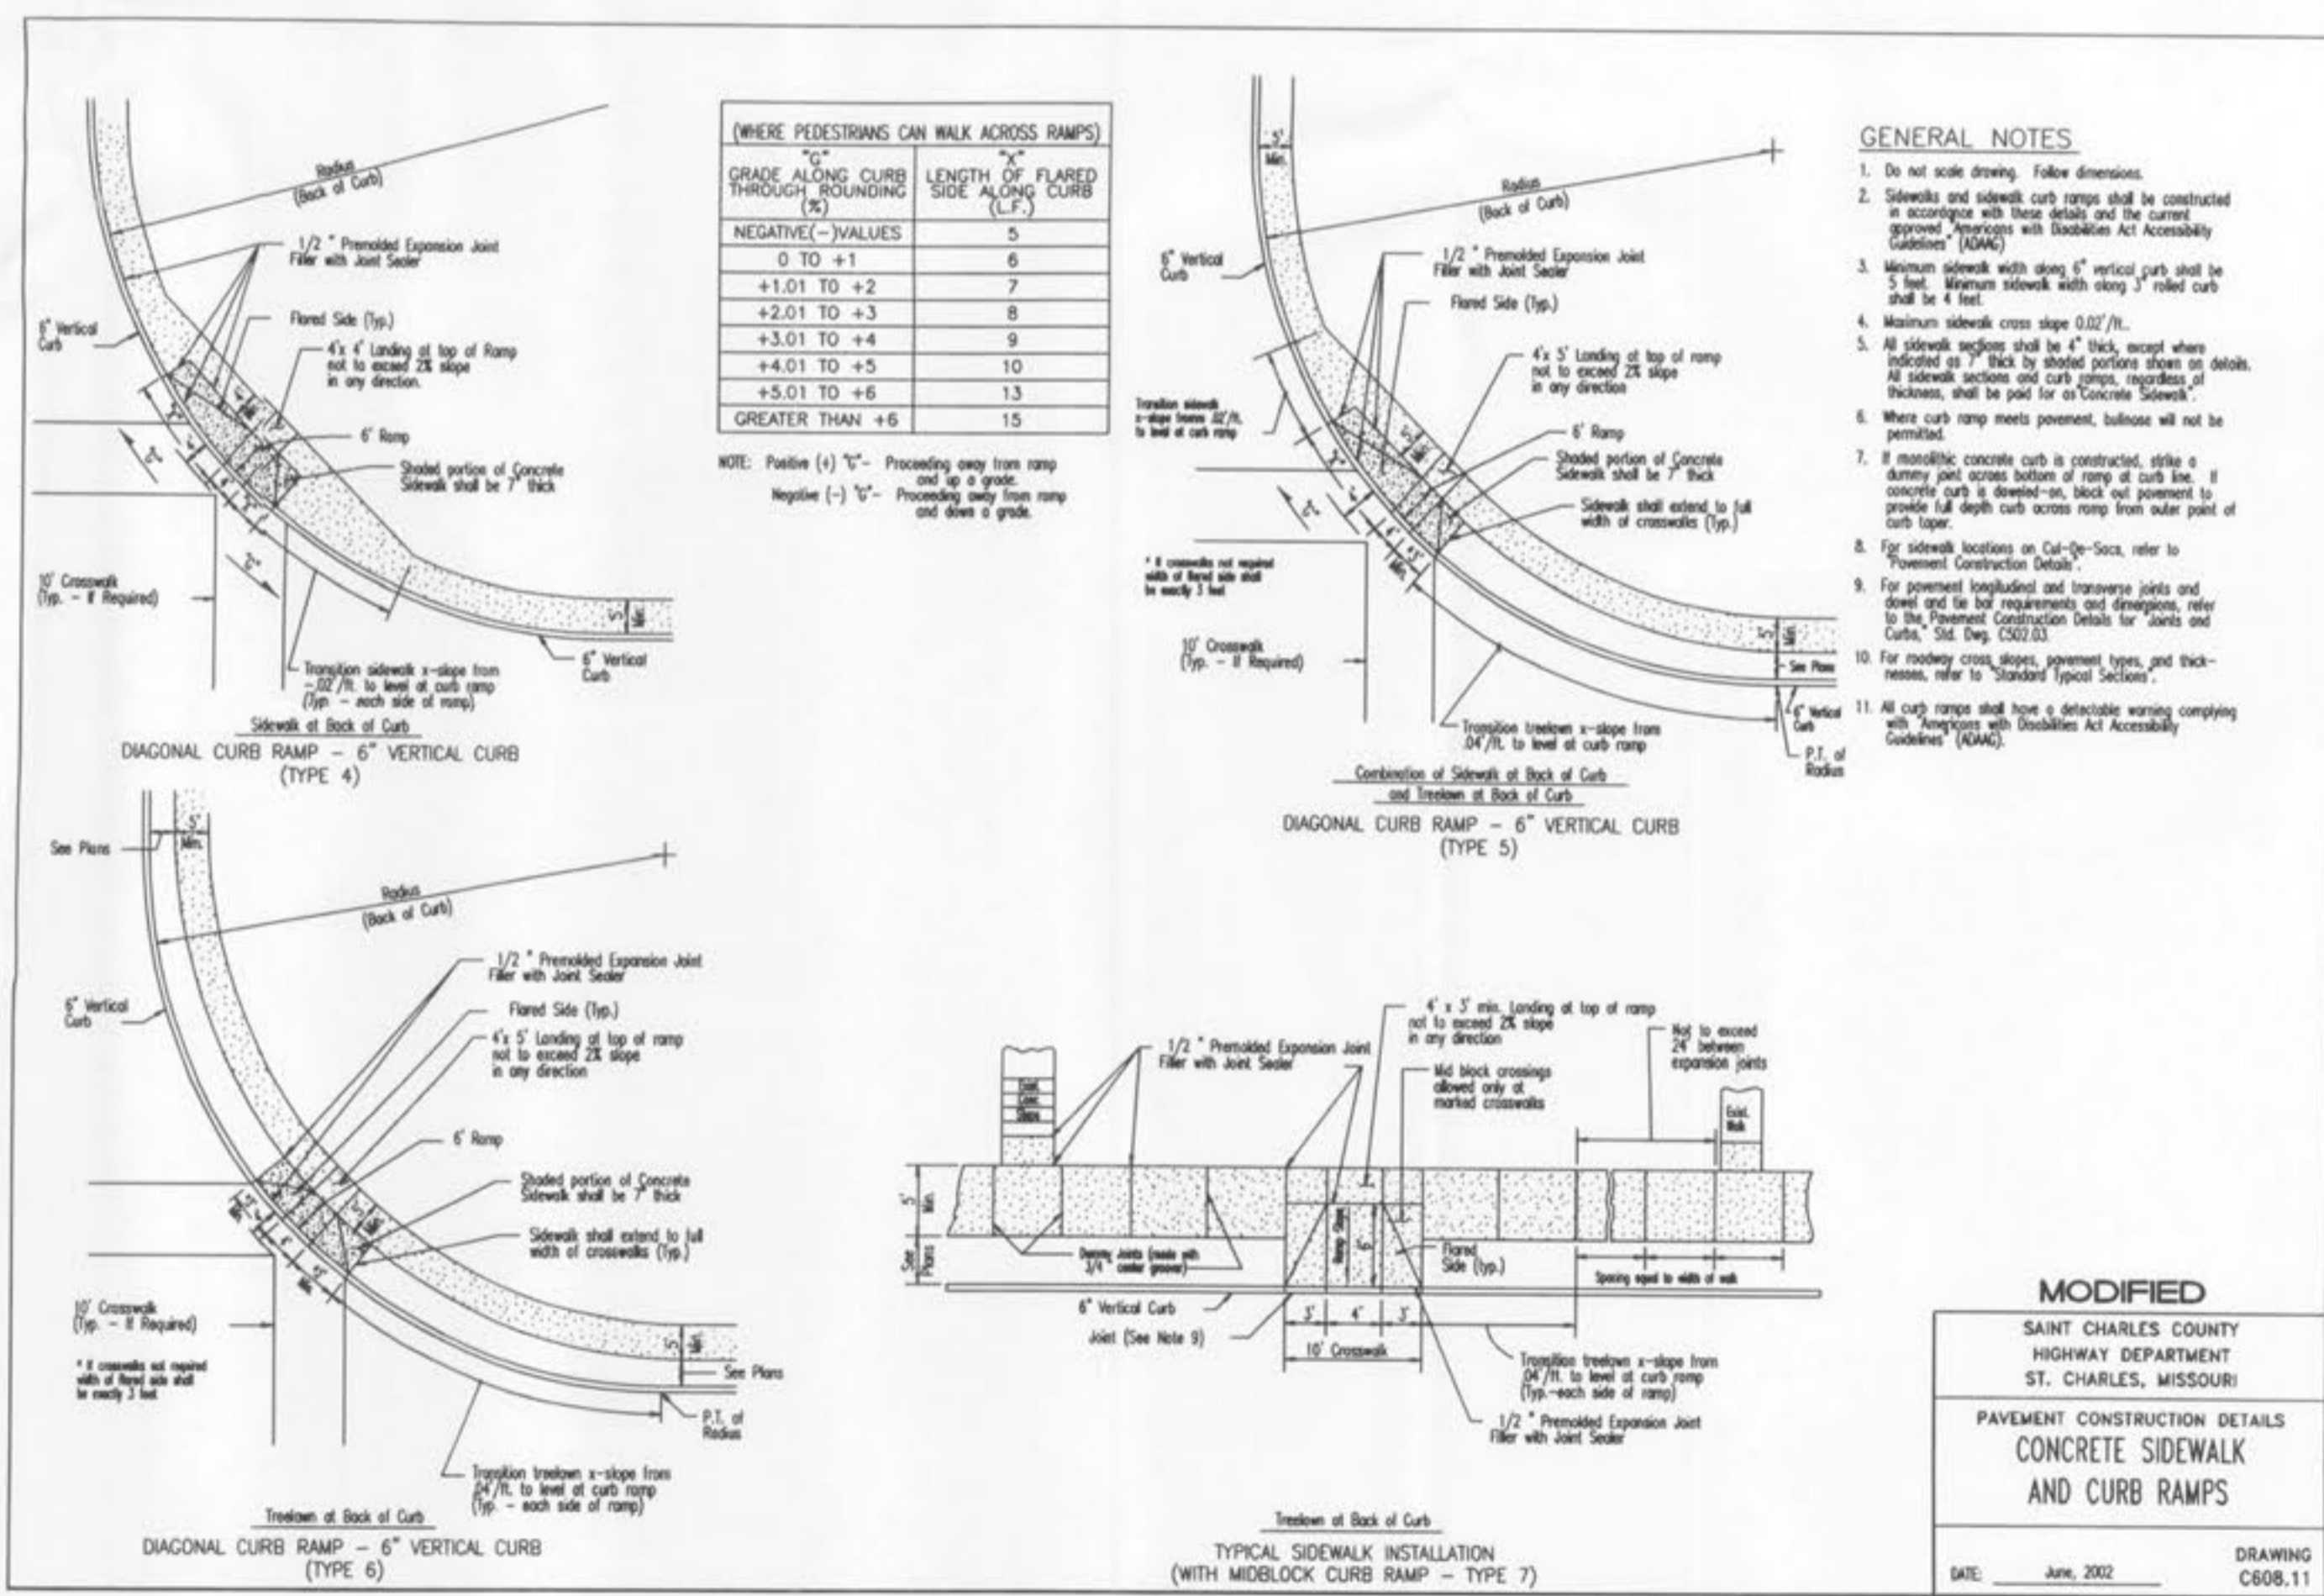


BICYCLE RACK DETAIL

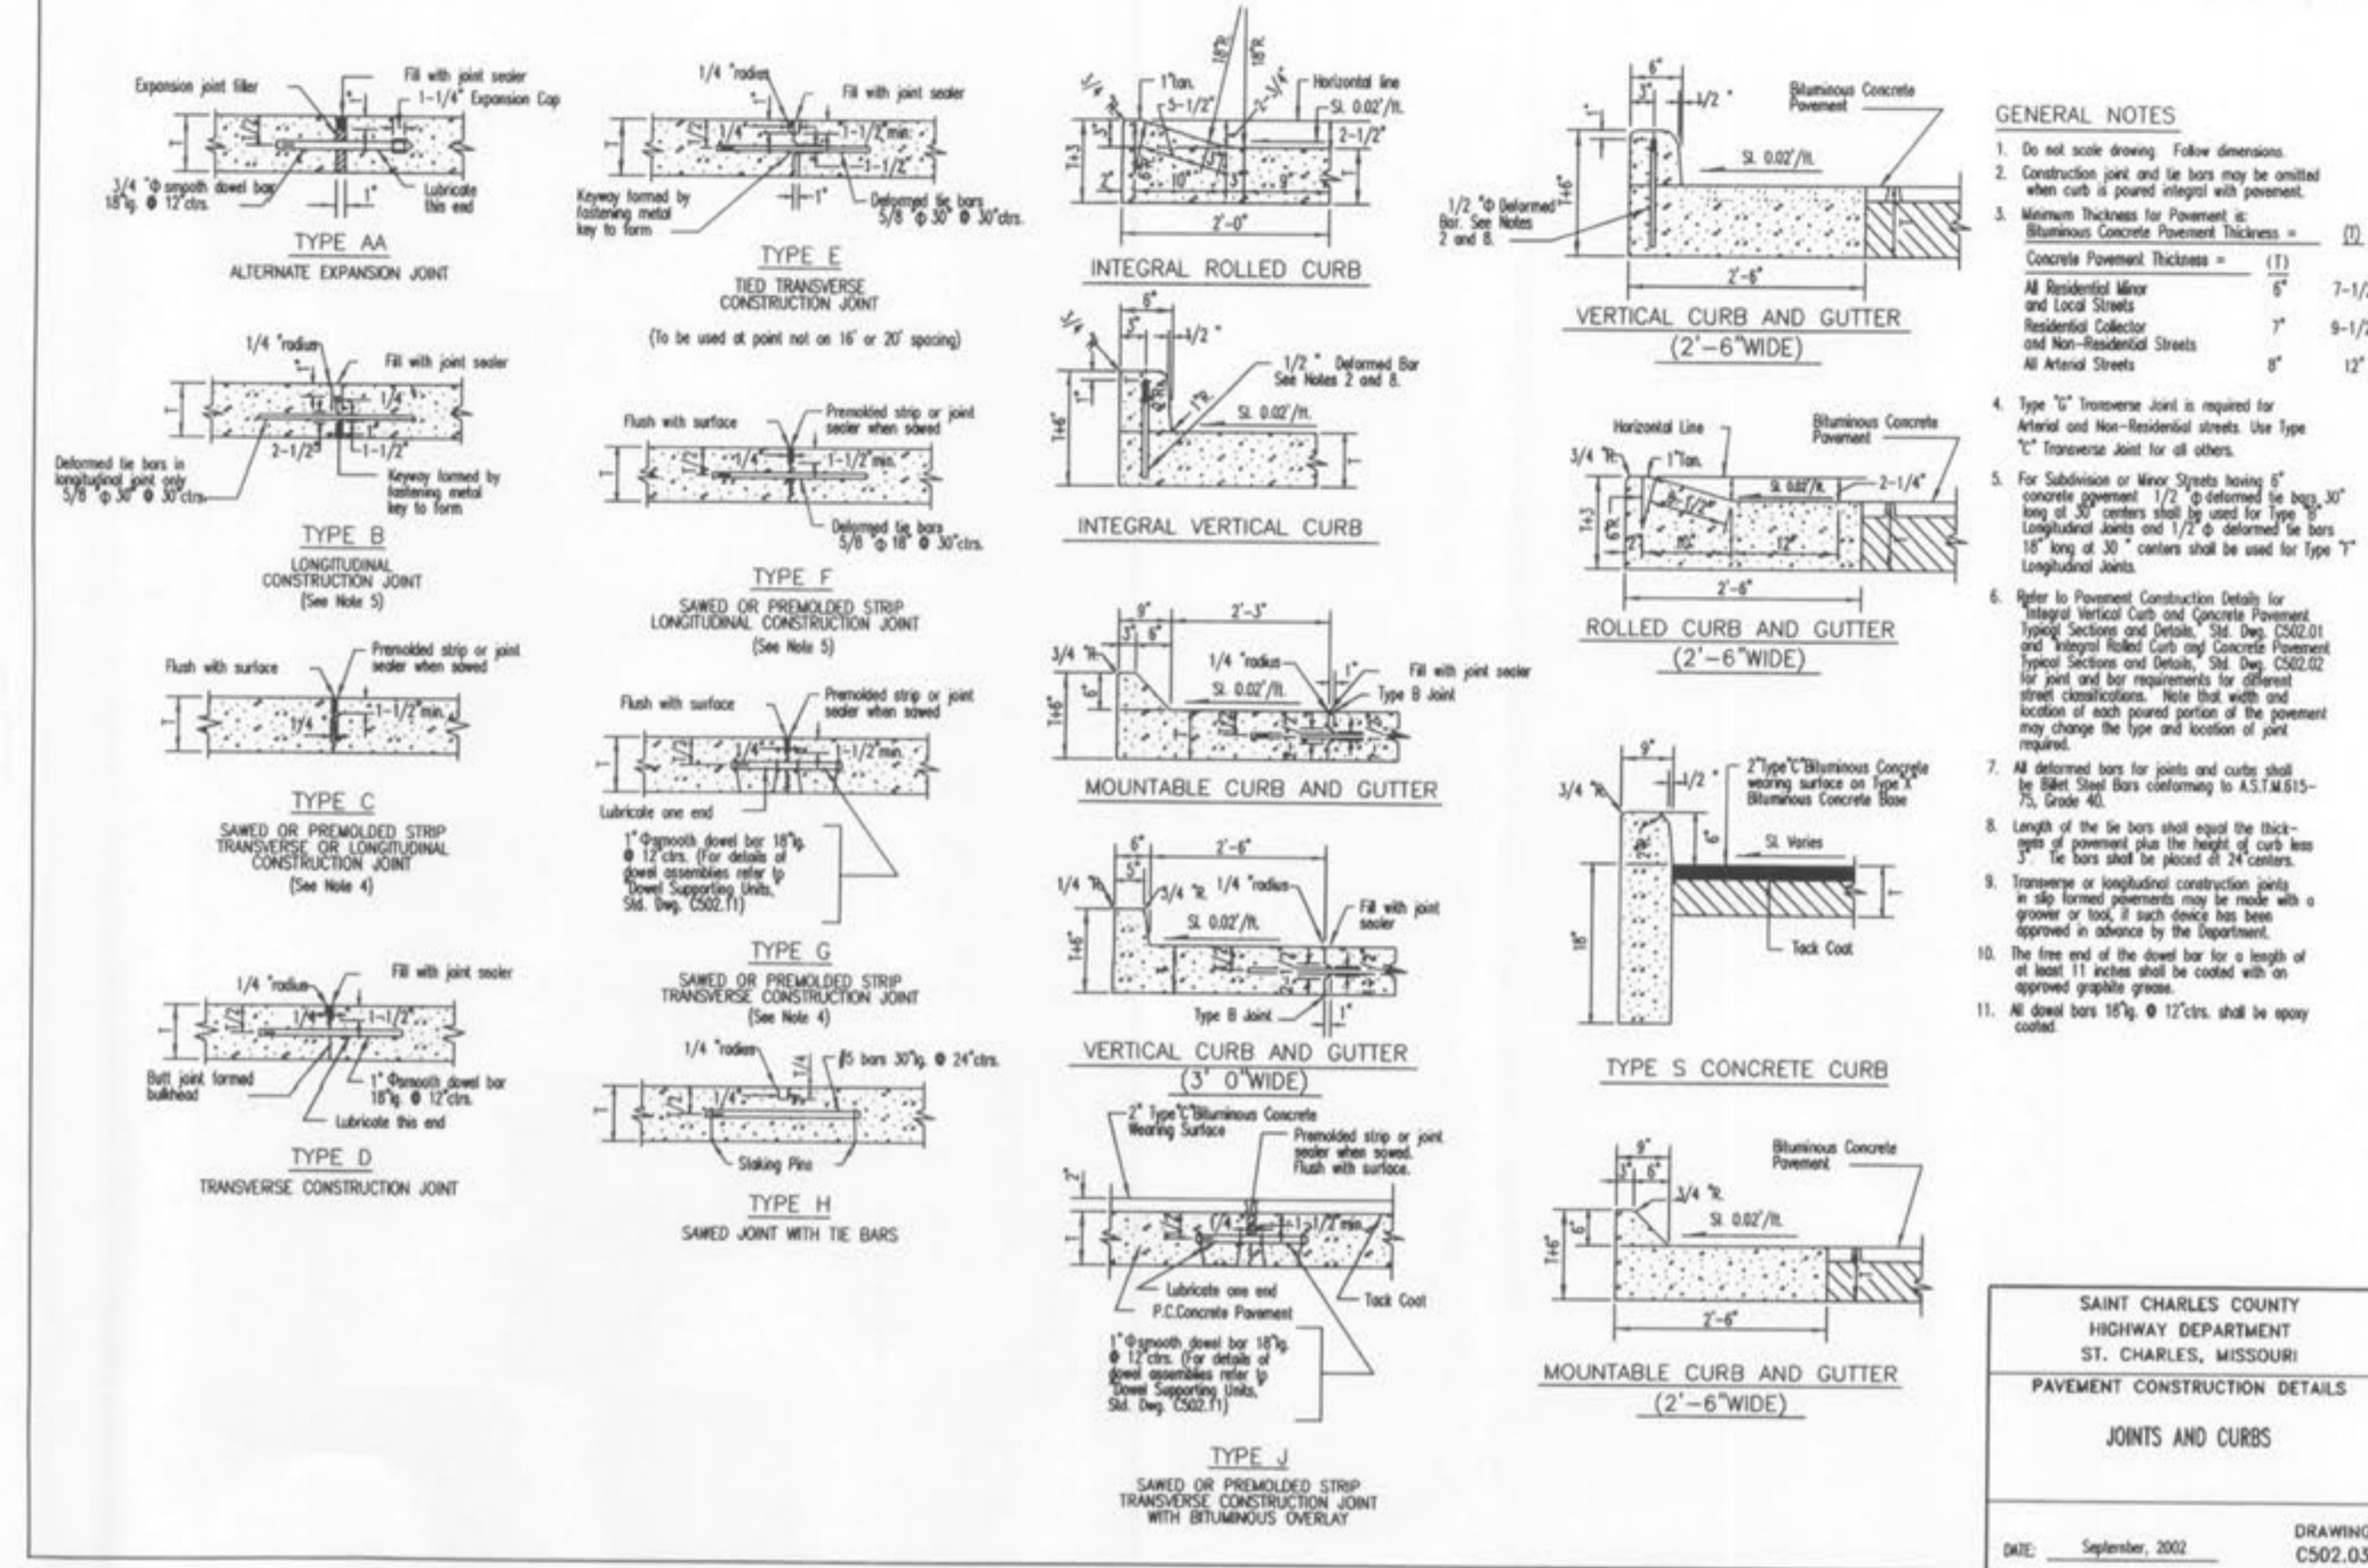

PAVEMENT DETAILS
CHRISTIAN BROTHERS
AUTOMOTIVE

ST. CHARLES ENGINEERING & SURVEYING, INC.
 801 S. FIFTH STREET, SUITE 202
 ST. CHARLES, MO 63801
 TEL: (636) 947-0607 FAX: (636) 947-2448

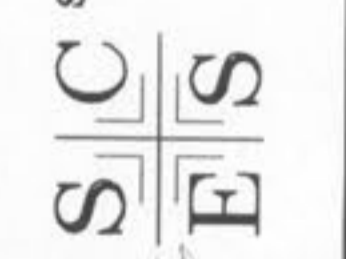

MODIFIED
 SAINT CHARLES COUNTY
 HIGHWAY DEPARTMENT
 ST. CHARLES, MISSOURI
 PAVEMENT CONSTRUCTION DETAILS
**CONCRETE SIDEWALK
 AND CURB RAMPS**
 DATE: June, 2002 DRAWING: C608.11

ORDER NO.
 08-0648-01
DATE
 02-20-09
D-7