
CONSTRUCTION ISSUE

DECEMBER 5, 1997


Project No. 96036 Date SEPT. 4, 1997 Designed


Drawing No.

**DOCUMENTS** 

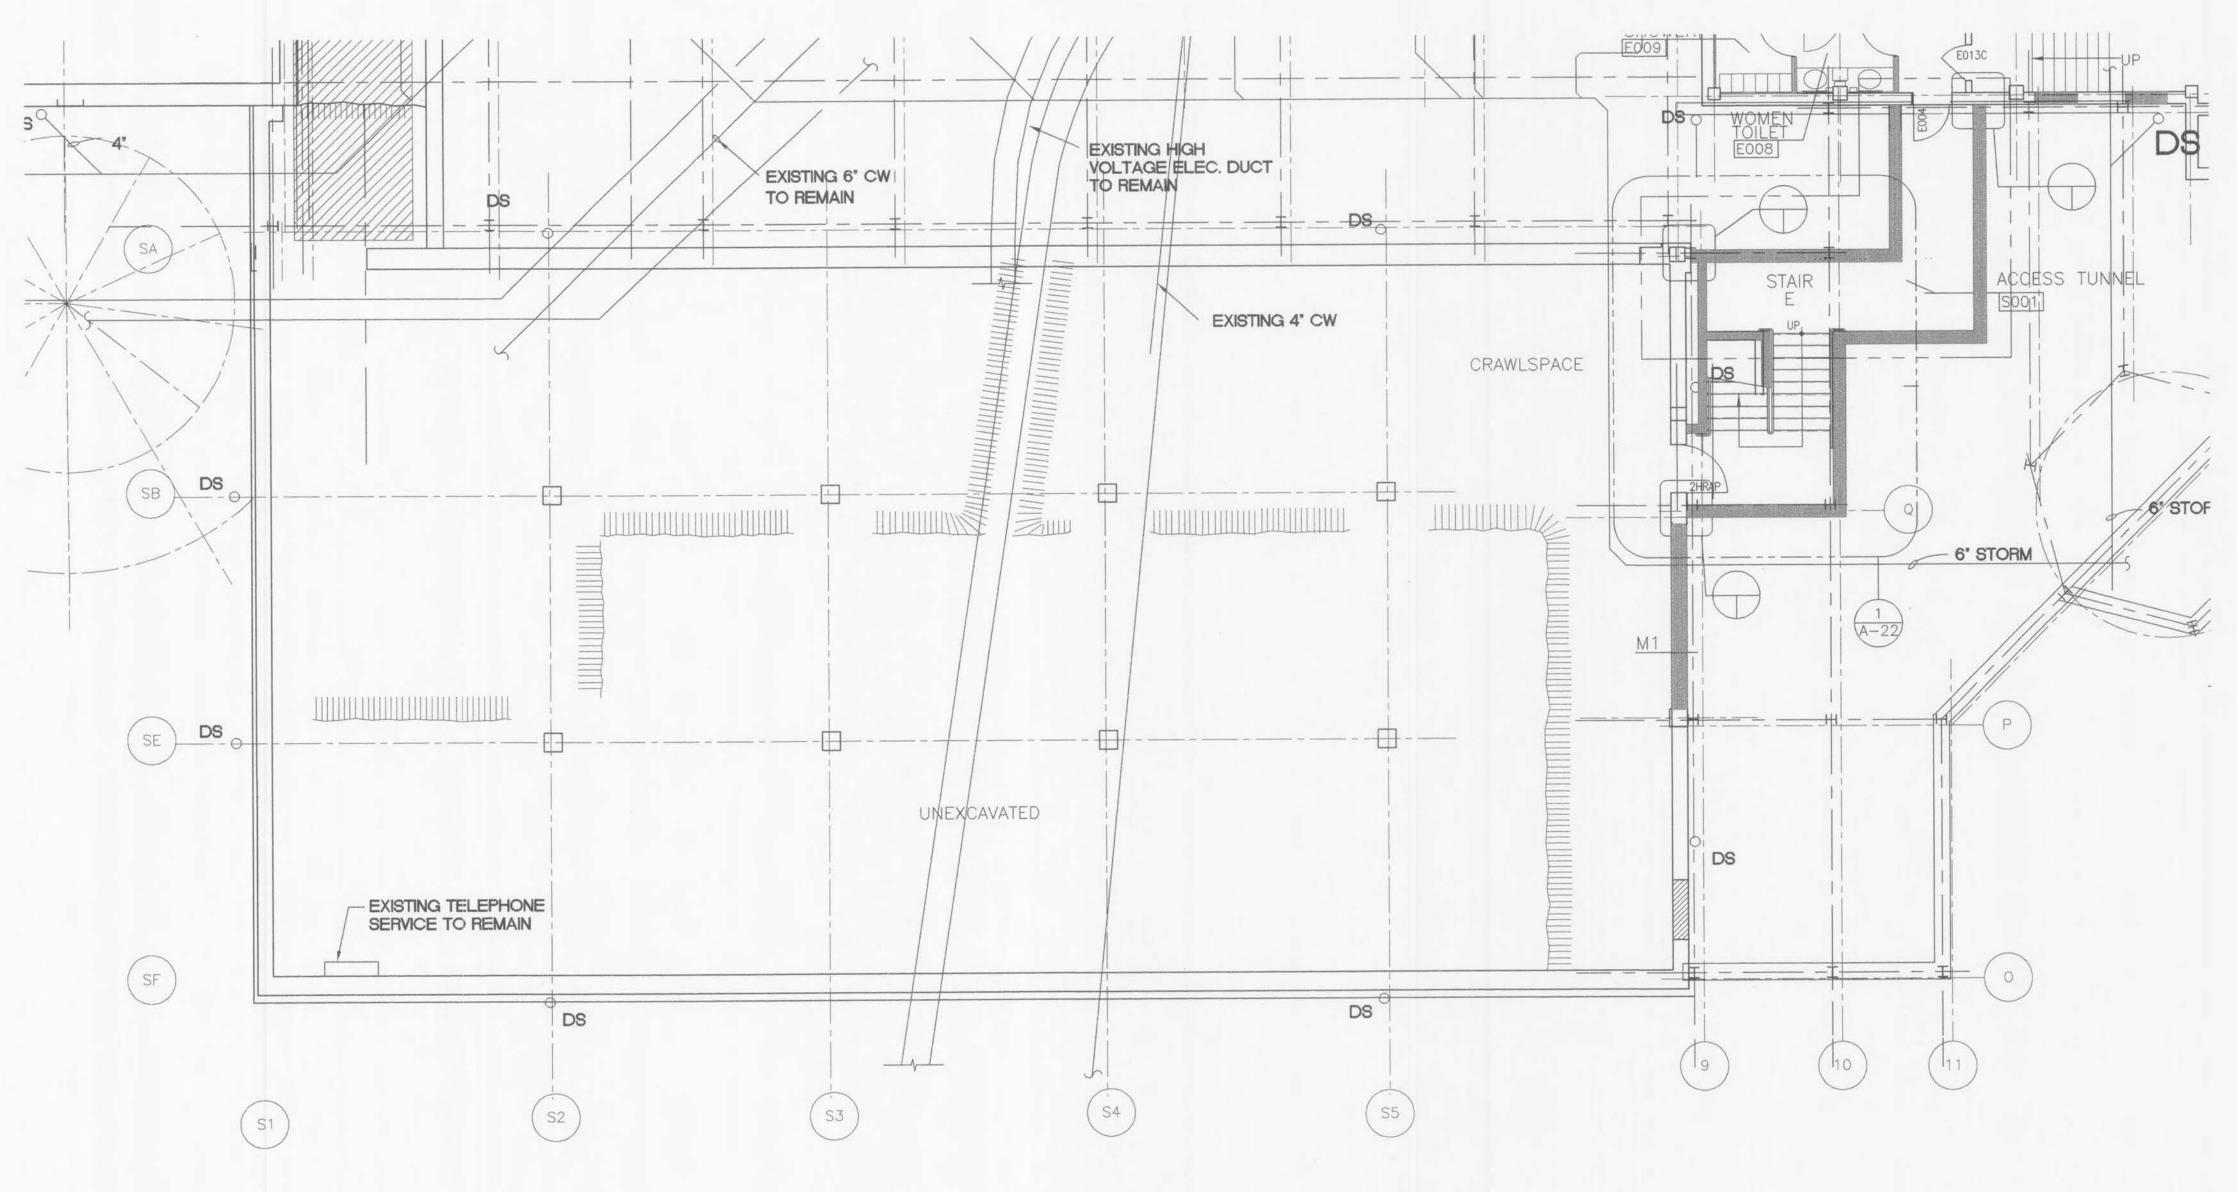



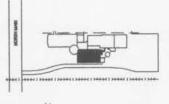

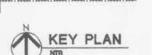

NOTE -- PARTITION TYPES: ALL NEW SHADED INTERIOR PARTITIONS ARE TYPE P1, UNLESS OTHERWISE NOTED.

PLAN KEY NOTES

PATCH TO MATCH EXISTING PARTITION AND BASE.

2 PATCH TO MATCH EXISTING BASE.

3 PATCH TO MATCH EXISTING FLOOR. NEW COAT ROD AND SHELF.

S NEW STC RATED FOLDING PARTITION. 6 FLOOR EXPANSION JOINT (SEE DETAILS).

REFURBISH EXISTING WINDOWS.

8 EXISTING MILLWORK REMAINS -- CLEAN AND REFURBISH -- SEE SPECIFICATIONS.

RELOCATED EXISTING MILLWORK

infill construction for floor area (see details).

REPLACE STAIR HANDRAIL (SEE DETAIL).

install guardrail. (SEE DETAIL).

(3) INSTALL SEVEN (7) ADJUSTABLE SHELVES. 3" PC CONC. CEIL'G - SEE DTL & STRUCT.

PROVIDE NEW LIGHTWEIGHT CONCRETE FILL TO TAPER UP SHOWER ROOM FLOOR TO ACCESSIBLE SHOWER STALL. PROVIDE 1/2" LIP AT 2:1 SLOPE AT ACCESSIBLE STALL.

PROVIDE ACCESSIBLE RECESSED SHOWER RECEPTOR WITH 1/2" LIP AT 2:1 SLOPE.

CASED OPENING

HORIZONTAL BLINDS

TRANSLUCENT GLASS INNER PANE

SECONDARY GLAZED WINDOW, INSTALL AFTER EXISTING WINDOW REFURBISHED.

OPERABLE WINDOWS

NEW HANDRAIL/GUARDRAIL EXISTING WALL TO REMAIN.

SE FXISTING TO REMAIN WITH DOOR OPENING.

CONSTRUCTION