




1 FIRST FLOOR TOILET PLAN
SCALE: 1/4" = 1'-0"

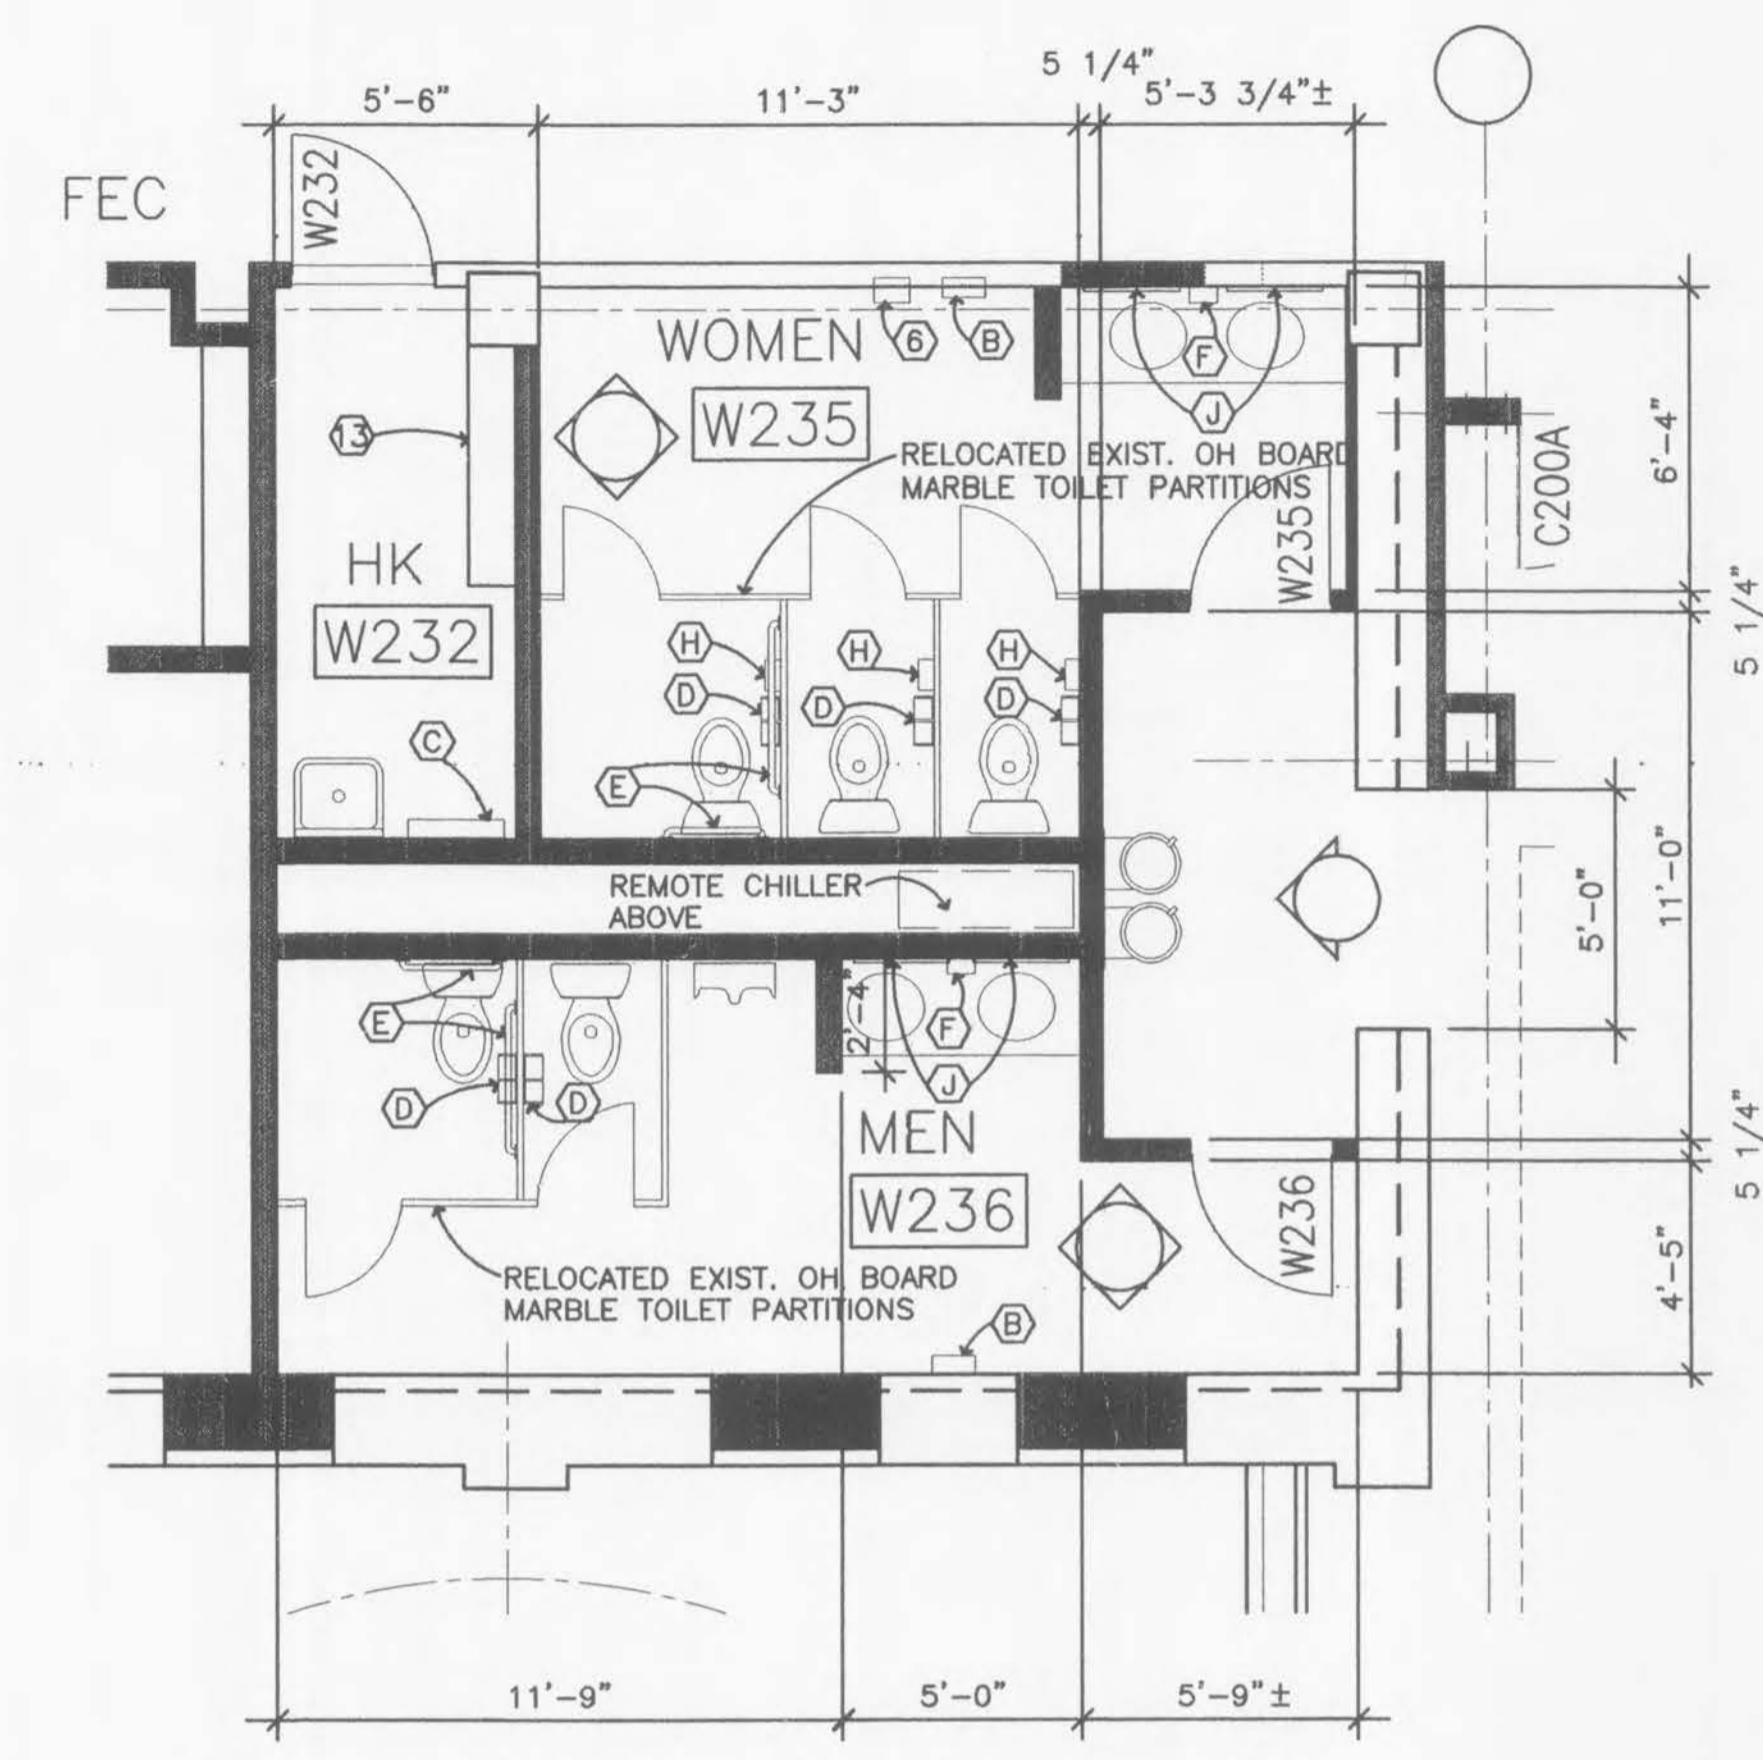


2 SECOND FLOOR TOILET PLAN
SCALE: 1/4" = 1'-0"

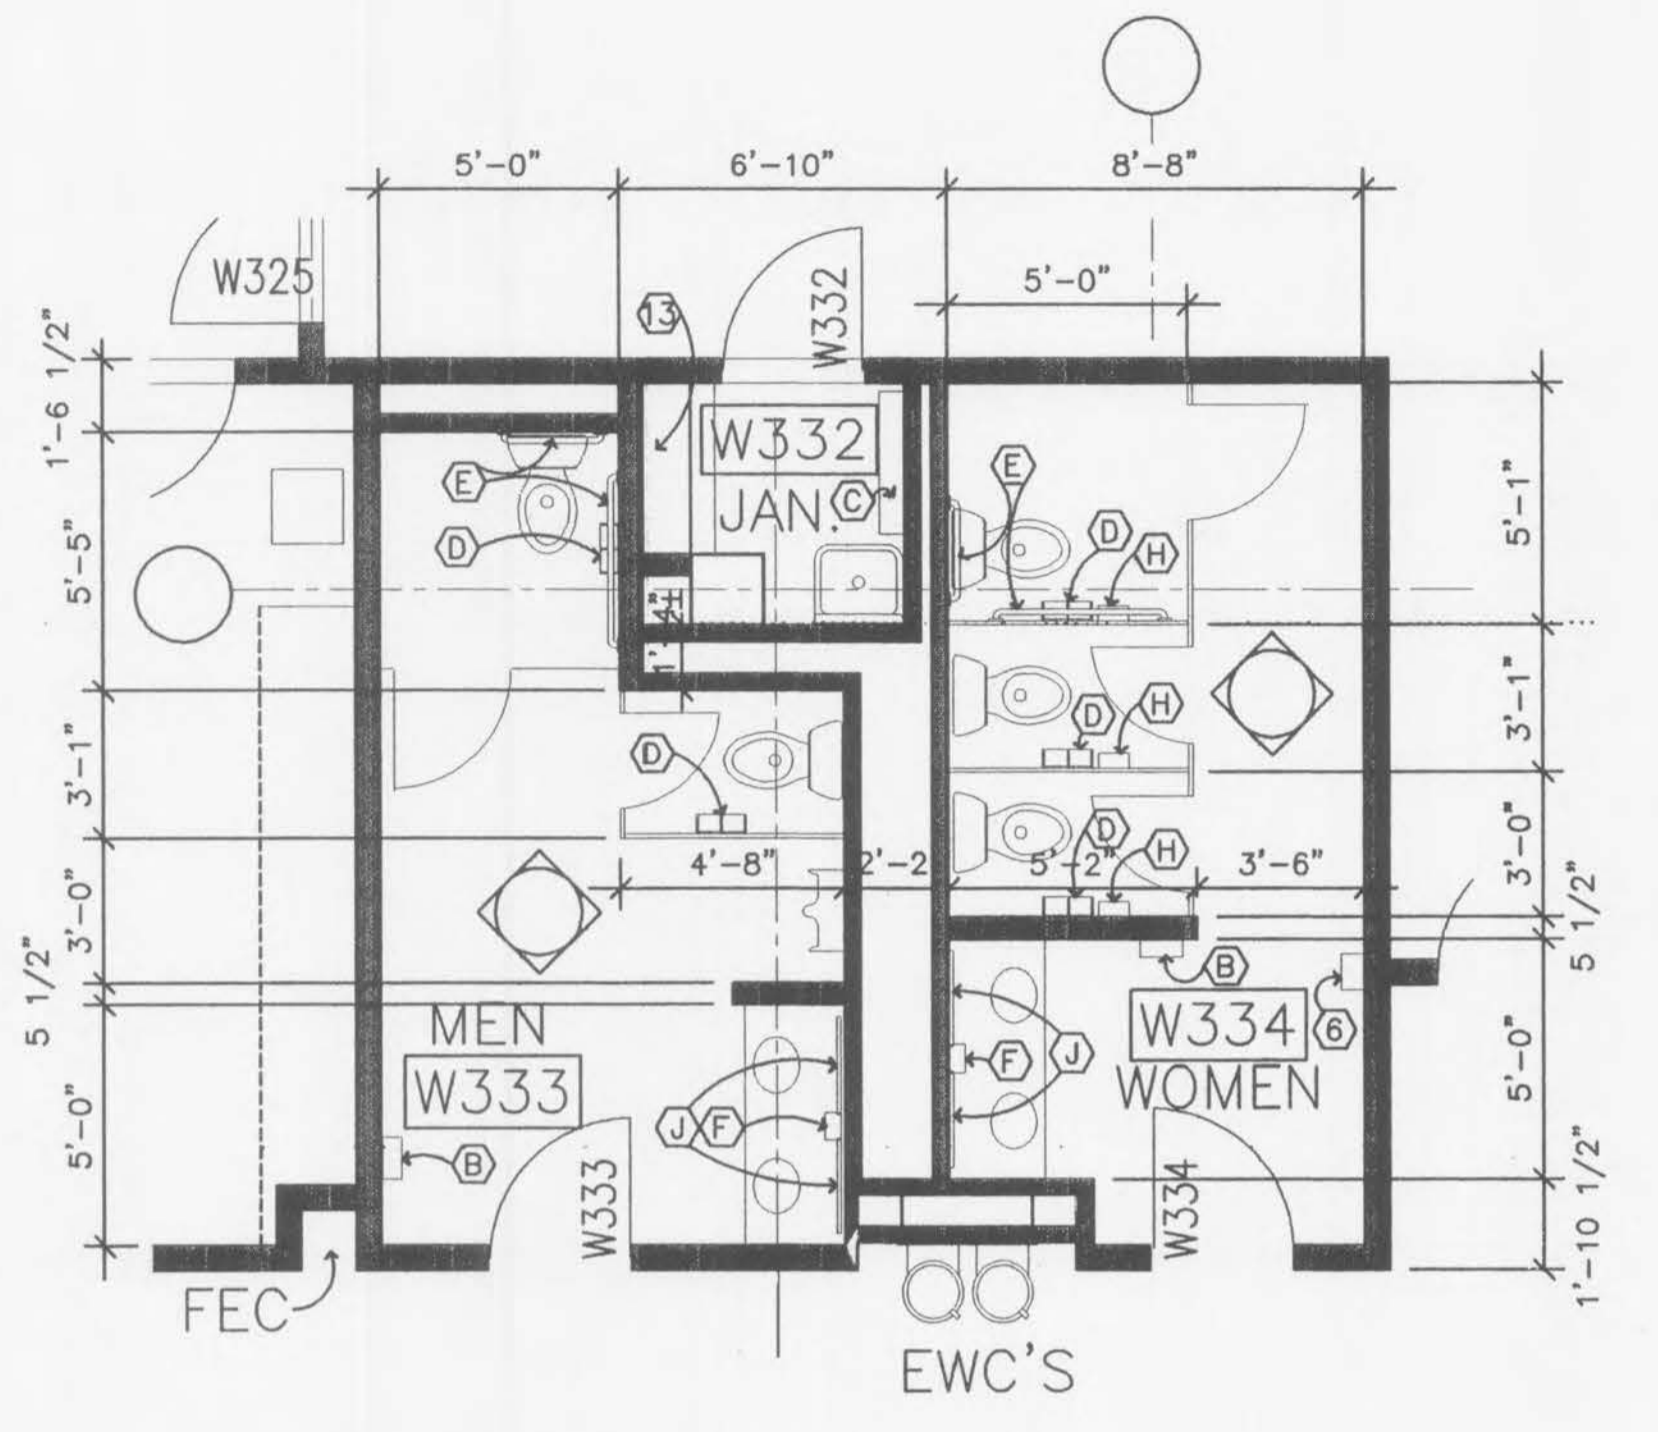


3 THIRD FLOOR TOILET PLAN
SCALE: 1/4" = 1'-0"

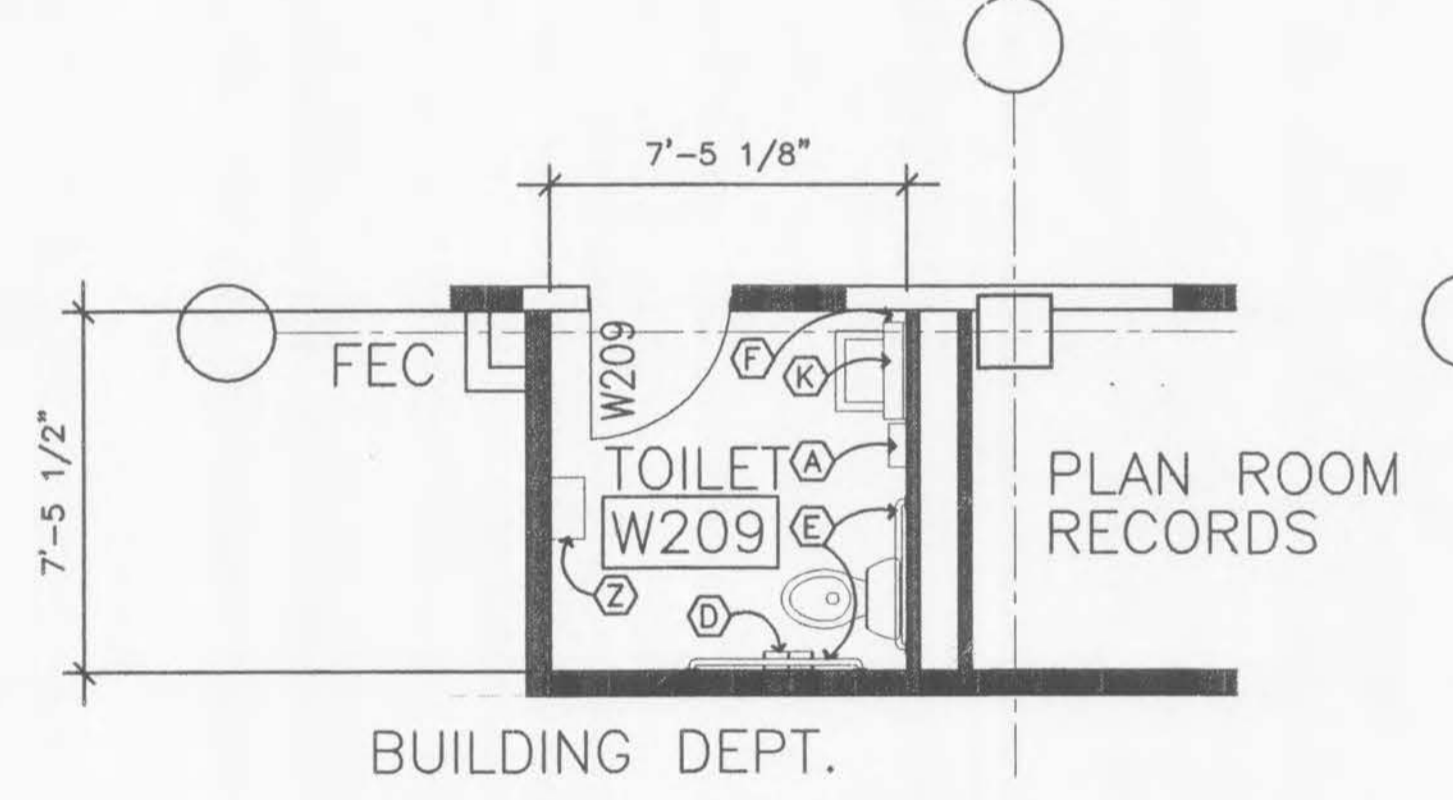


5 SECOND FLOOR TOILET PLAN
SCALE: 1/4" = 1'-0"

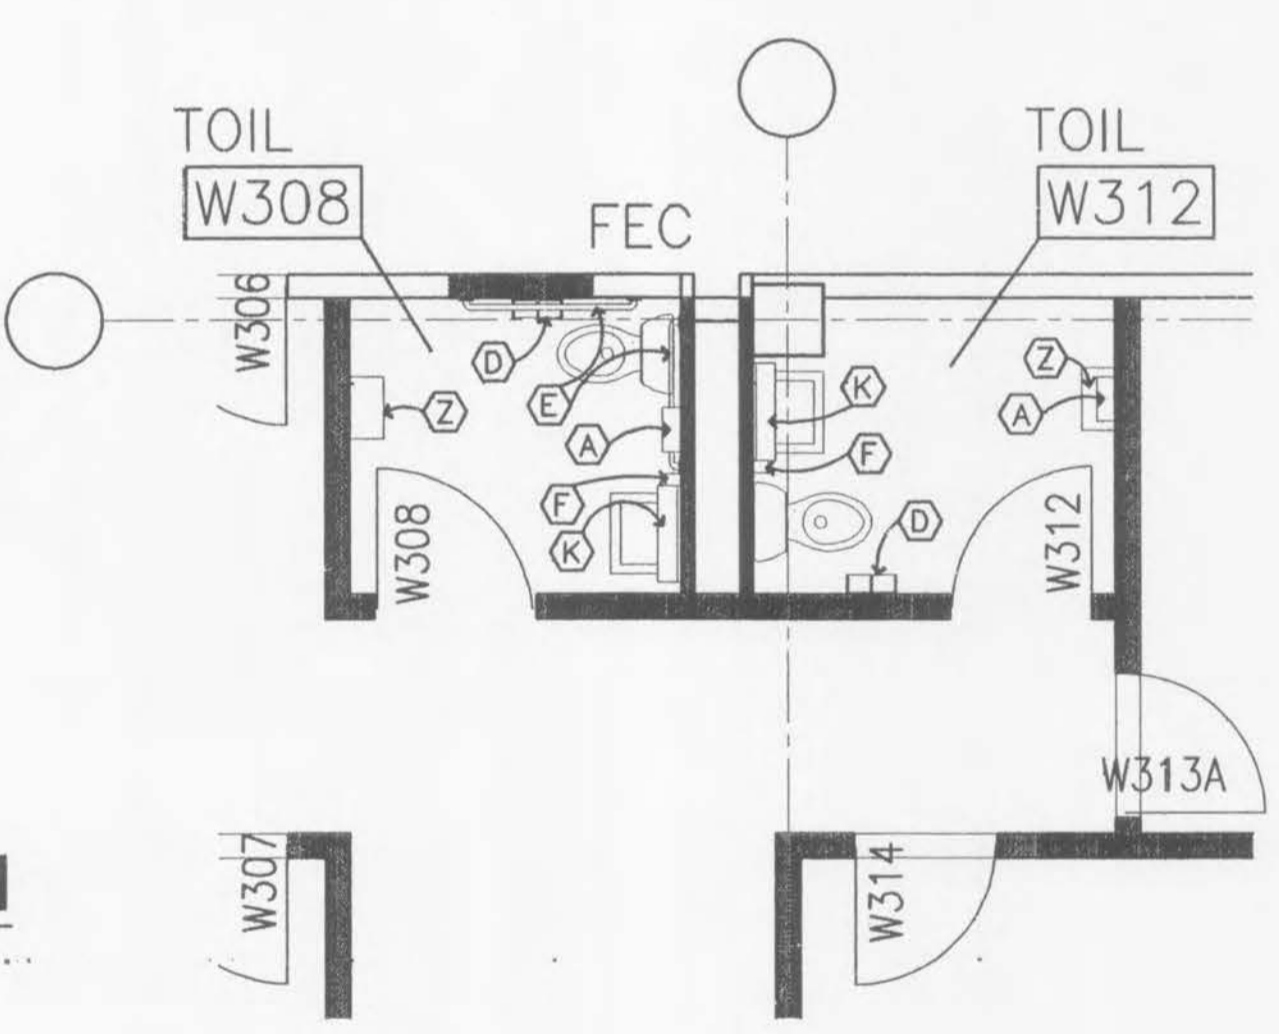


6 THIRD FLOOR TOILET PLAN
SCALE: 1/4" = 1'-0"

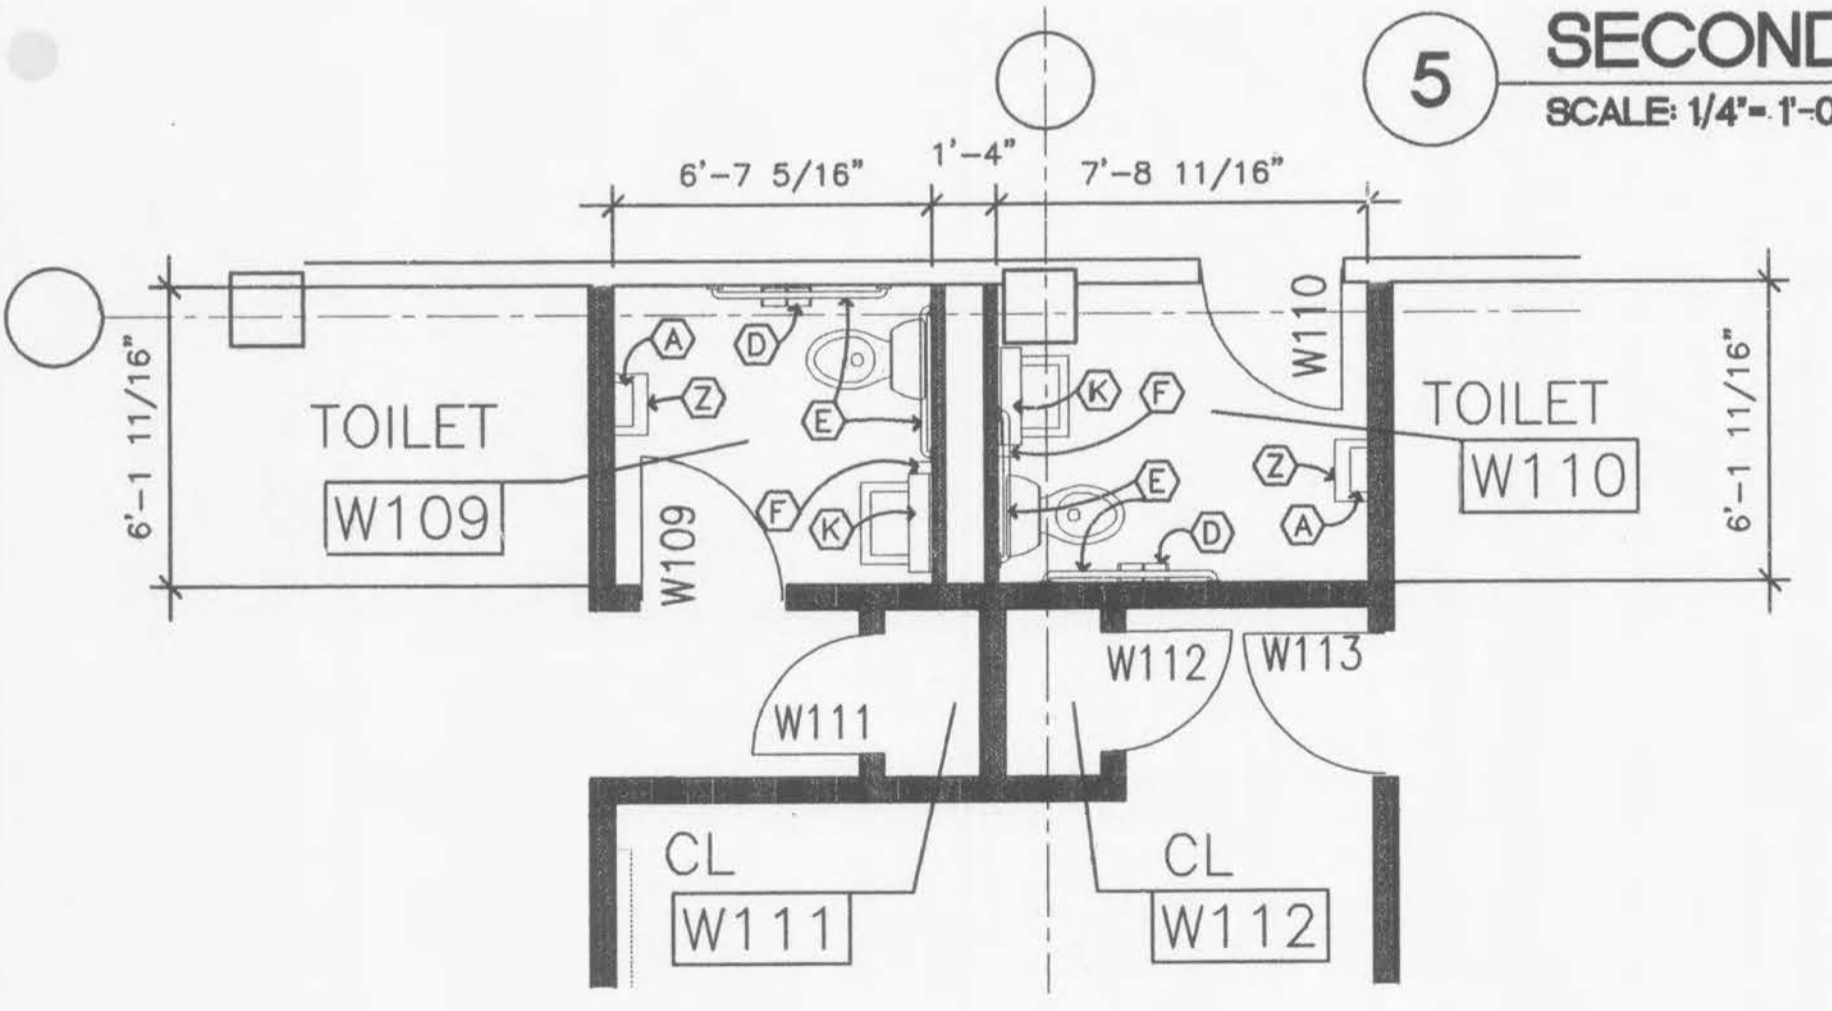

4 FIRST FLOOR TOILET PLAN
SCALE: 1/4" = 1'-0"

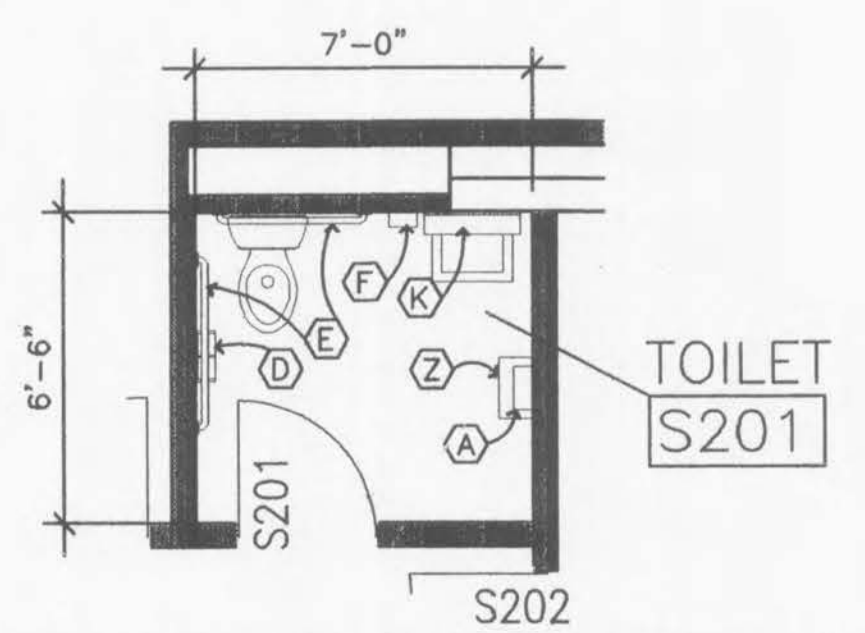

8 SECOND FLOOR TOILET PLAN
SCALE: 1/4" = 1'-0"

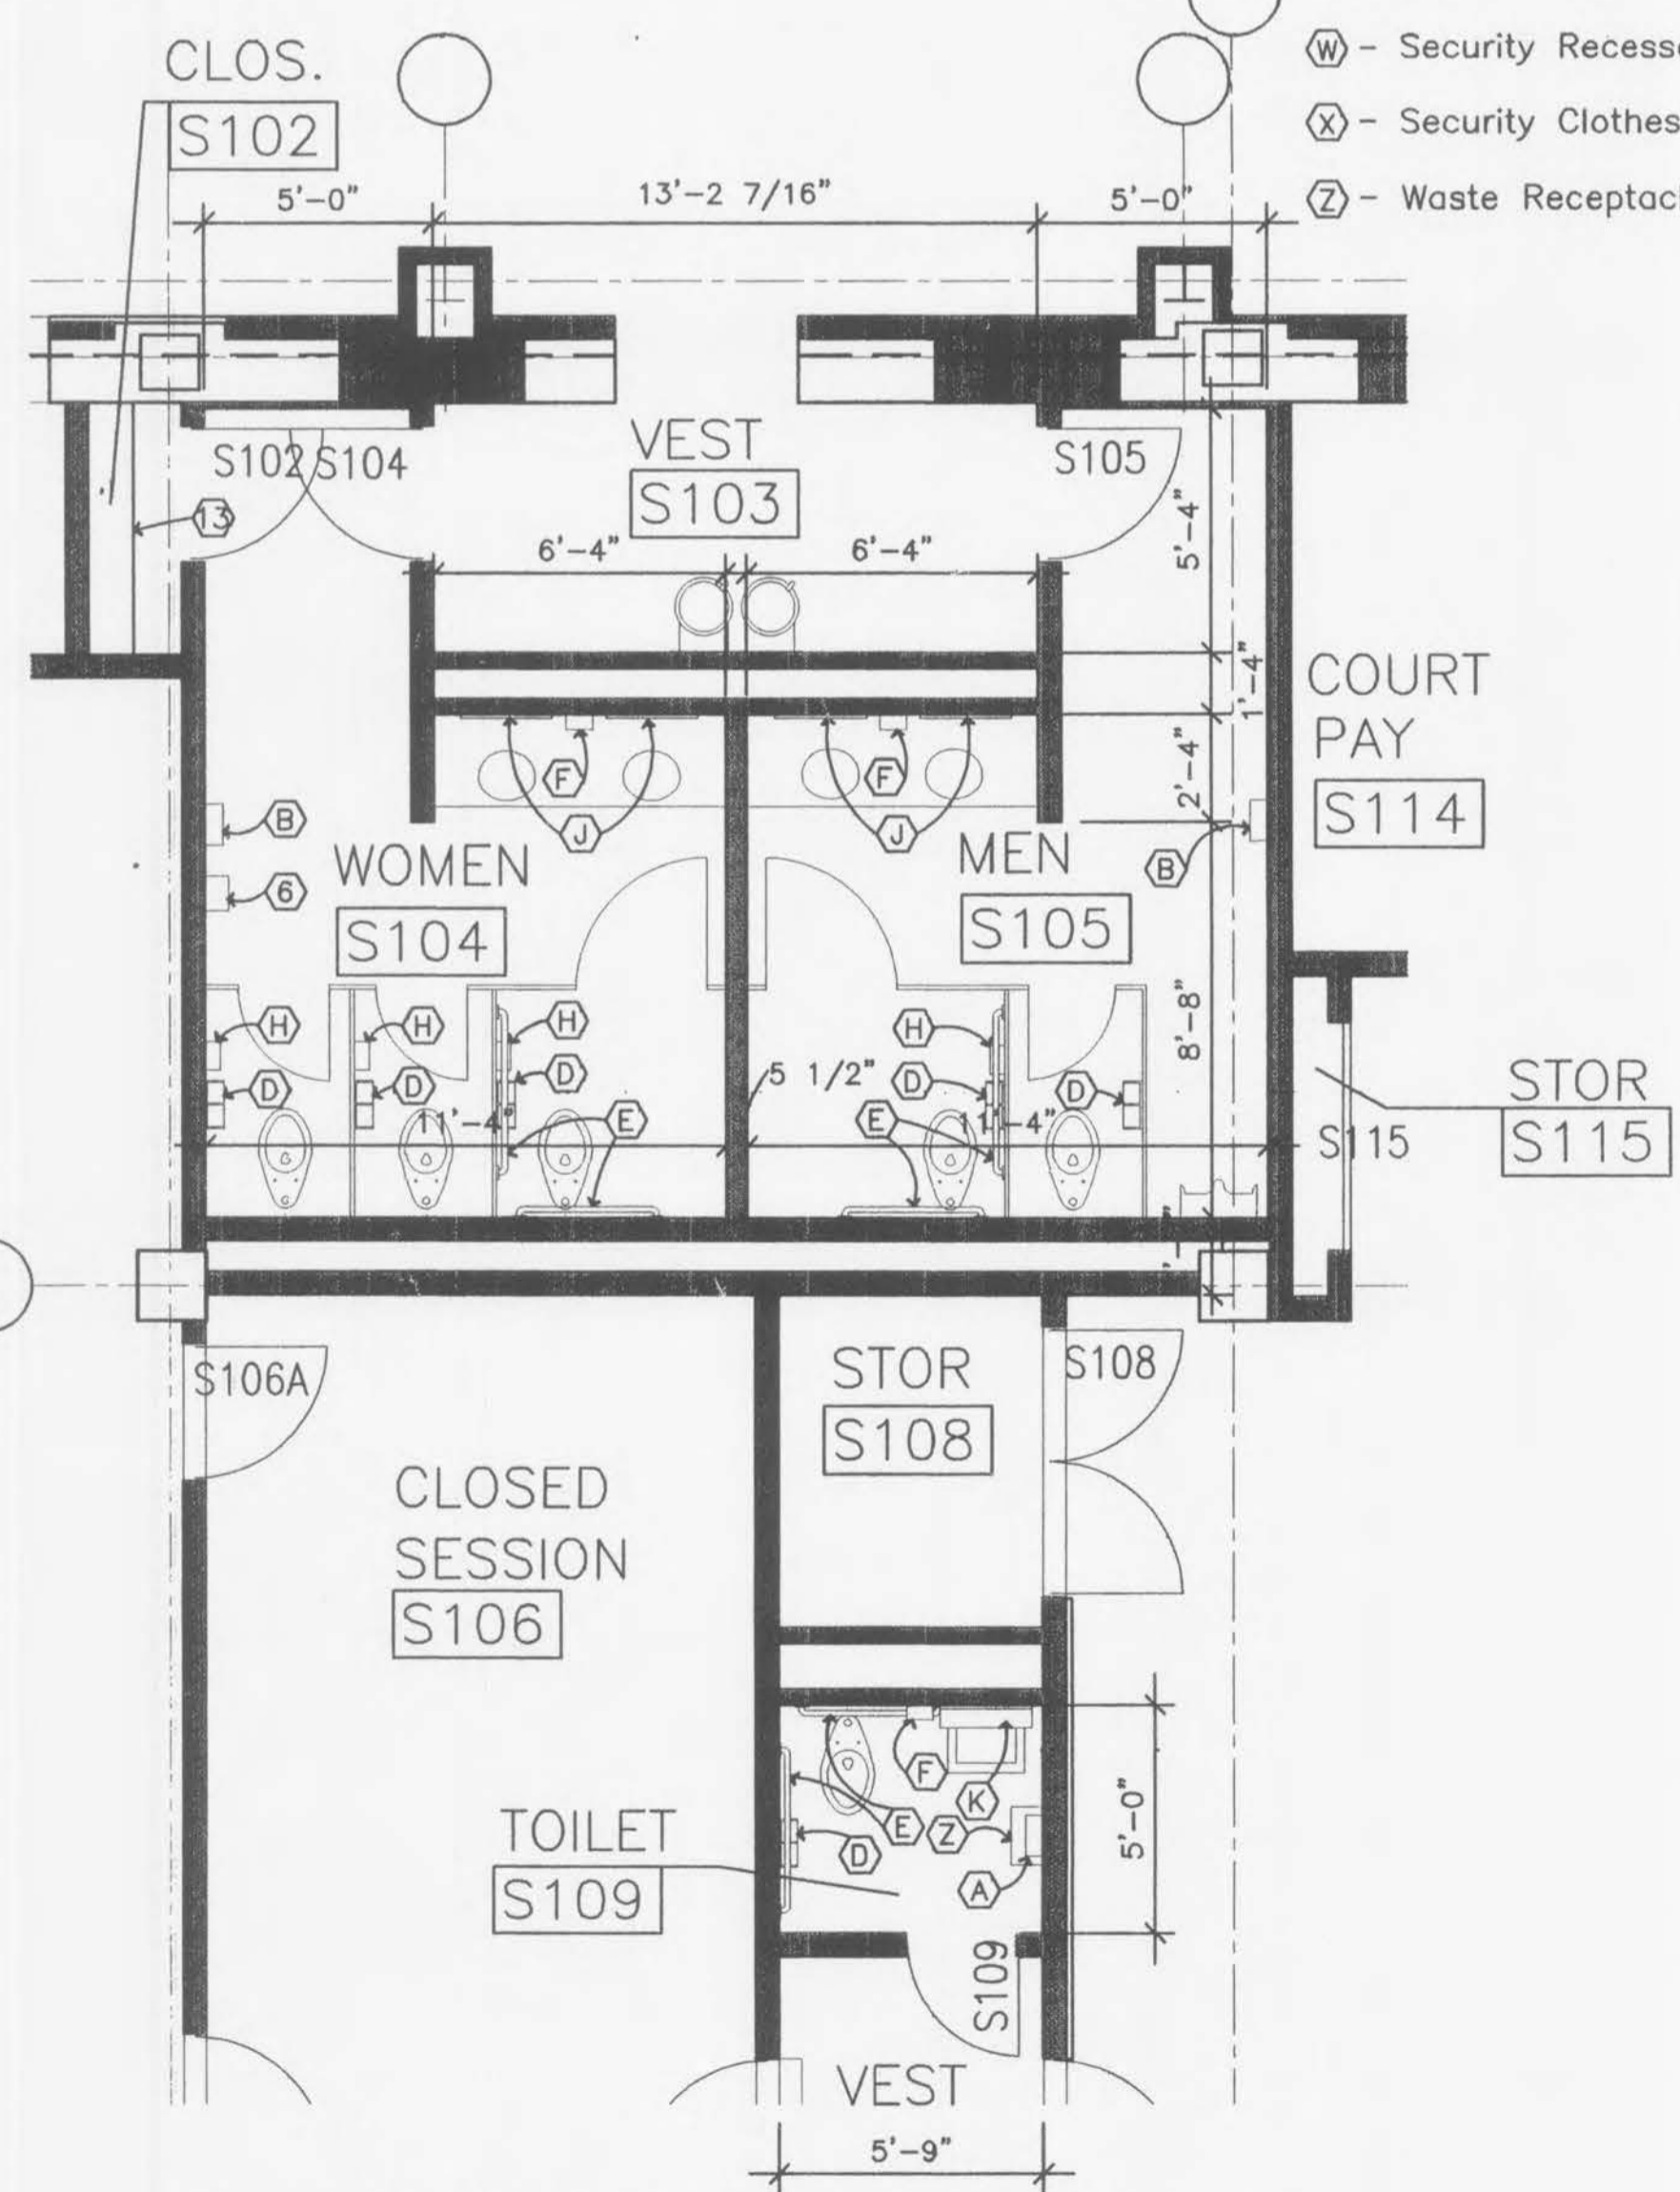

7 FIRST FLOOR TOILET PLAN
SCALE: 1/4" = 1'-0"

ACCESSORY KEYS

- (A) - Surface Mounted Paper Towel Dispenser
- (B) - Combination Paper Towel Dispenser/Waste Receptacle
- (C) - Mop and Broom Holder
- (D) - Double-Roll Toilet Tissue Dispenser
- (E) - Grab Bar (See Interior Elevations For Size).
- (F) - Soap Dispenser
- (G) - Tampon/Sanitary Napkin Dispenser
- (H) - Tampon/Sanitary Napkin Disposal
- (J) - Framed Mirror Unit (see interior elevations for size)
- (K) - Framed Mirror Unit w/Shelf
- (L) - Towel Pin
- (M) - Soap Dish
- (N) - Curtain Rod
- (P) - Shower Curtain & Hooks
- (R) - Diaper Change Station
- (S) - Folding Shower Seat
- (T) - Security Mirror
- (U) - Security Recessed Toilet Paper Holder
- (W) - Security Recessed Soap Dish
- (X) - Security Clothes Hook
- (Z) - Waste Receptacle

CRD Campbell, Inc.
Engineers Architects Planners

STATE OF MISSOURI
FREDERICK WALLACE HILL
REGISTERED ARCHITECT
NUMBER A-3405

138 South Main Street
Falls, Missouri 63366
City of O'Fallon
NEW CITY HALL COMPLEX

ENLARGED TOILET PLANS
CONSTRUCTION DOCUMENTS

Revisions
CONSTRUCTION KEYS
DEC 5, 1997

Project No. 96036
Date FINAL REVIEW
Designed
Drawn
Drawing No. **A-20**

BID
ISSUE