



1 FIRST FLOOR
ENLARGED PLANS • STAIR C
SCALE: 1/4" = 1'-0"

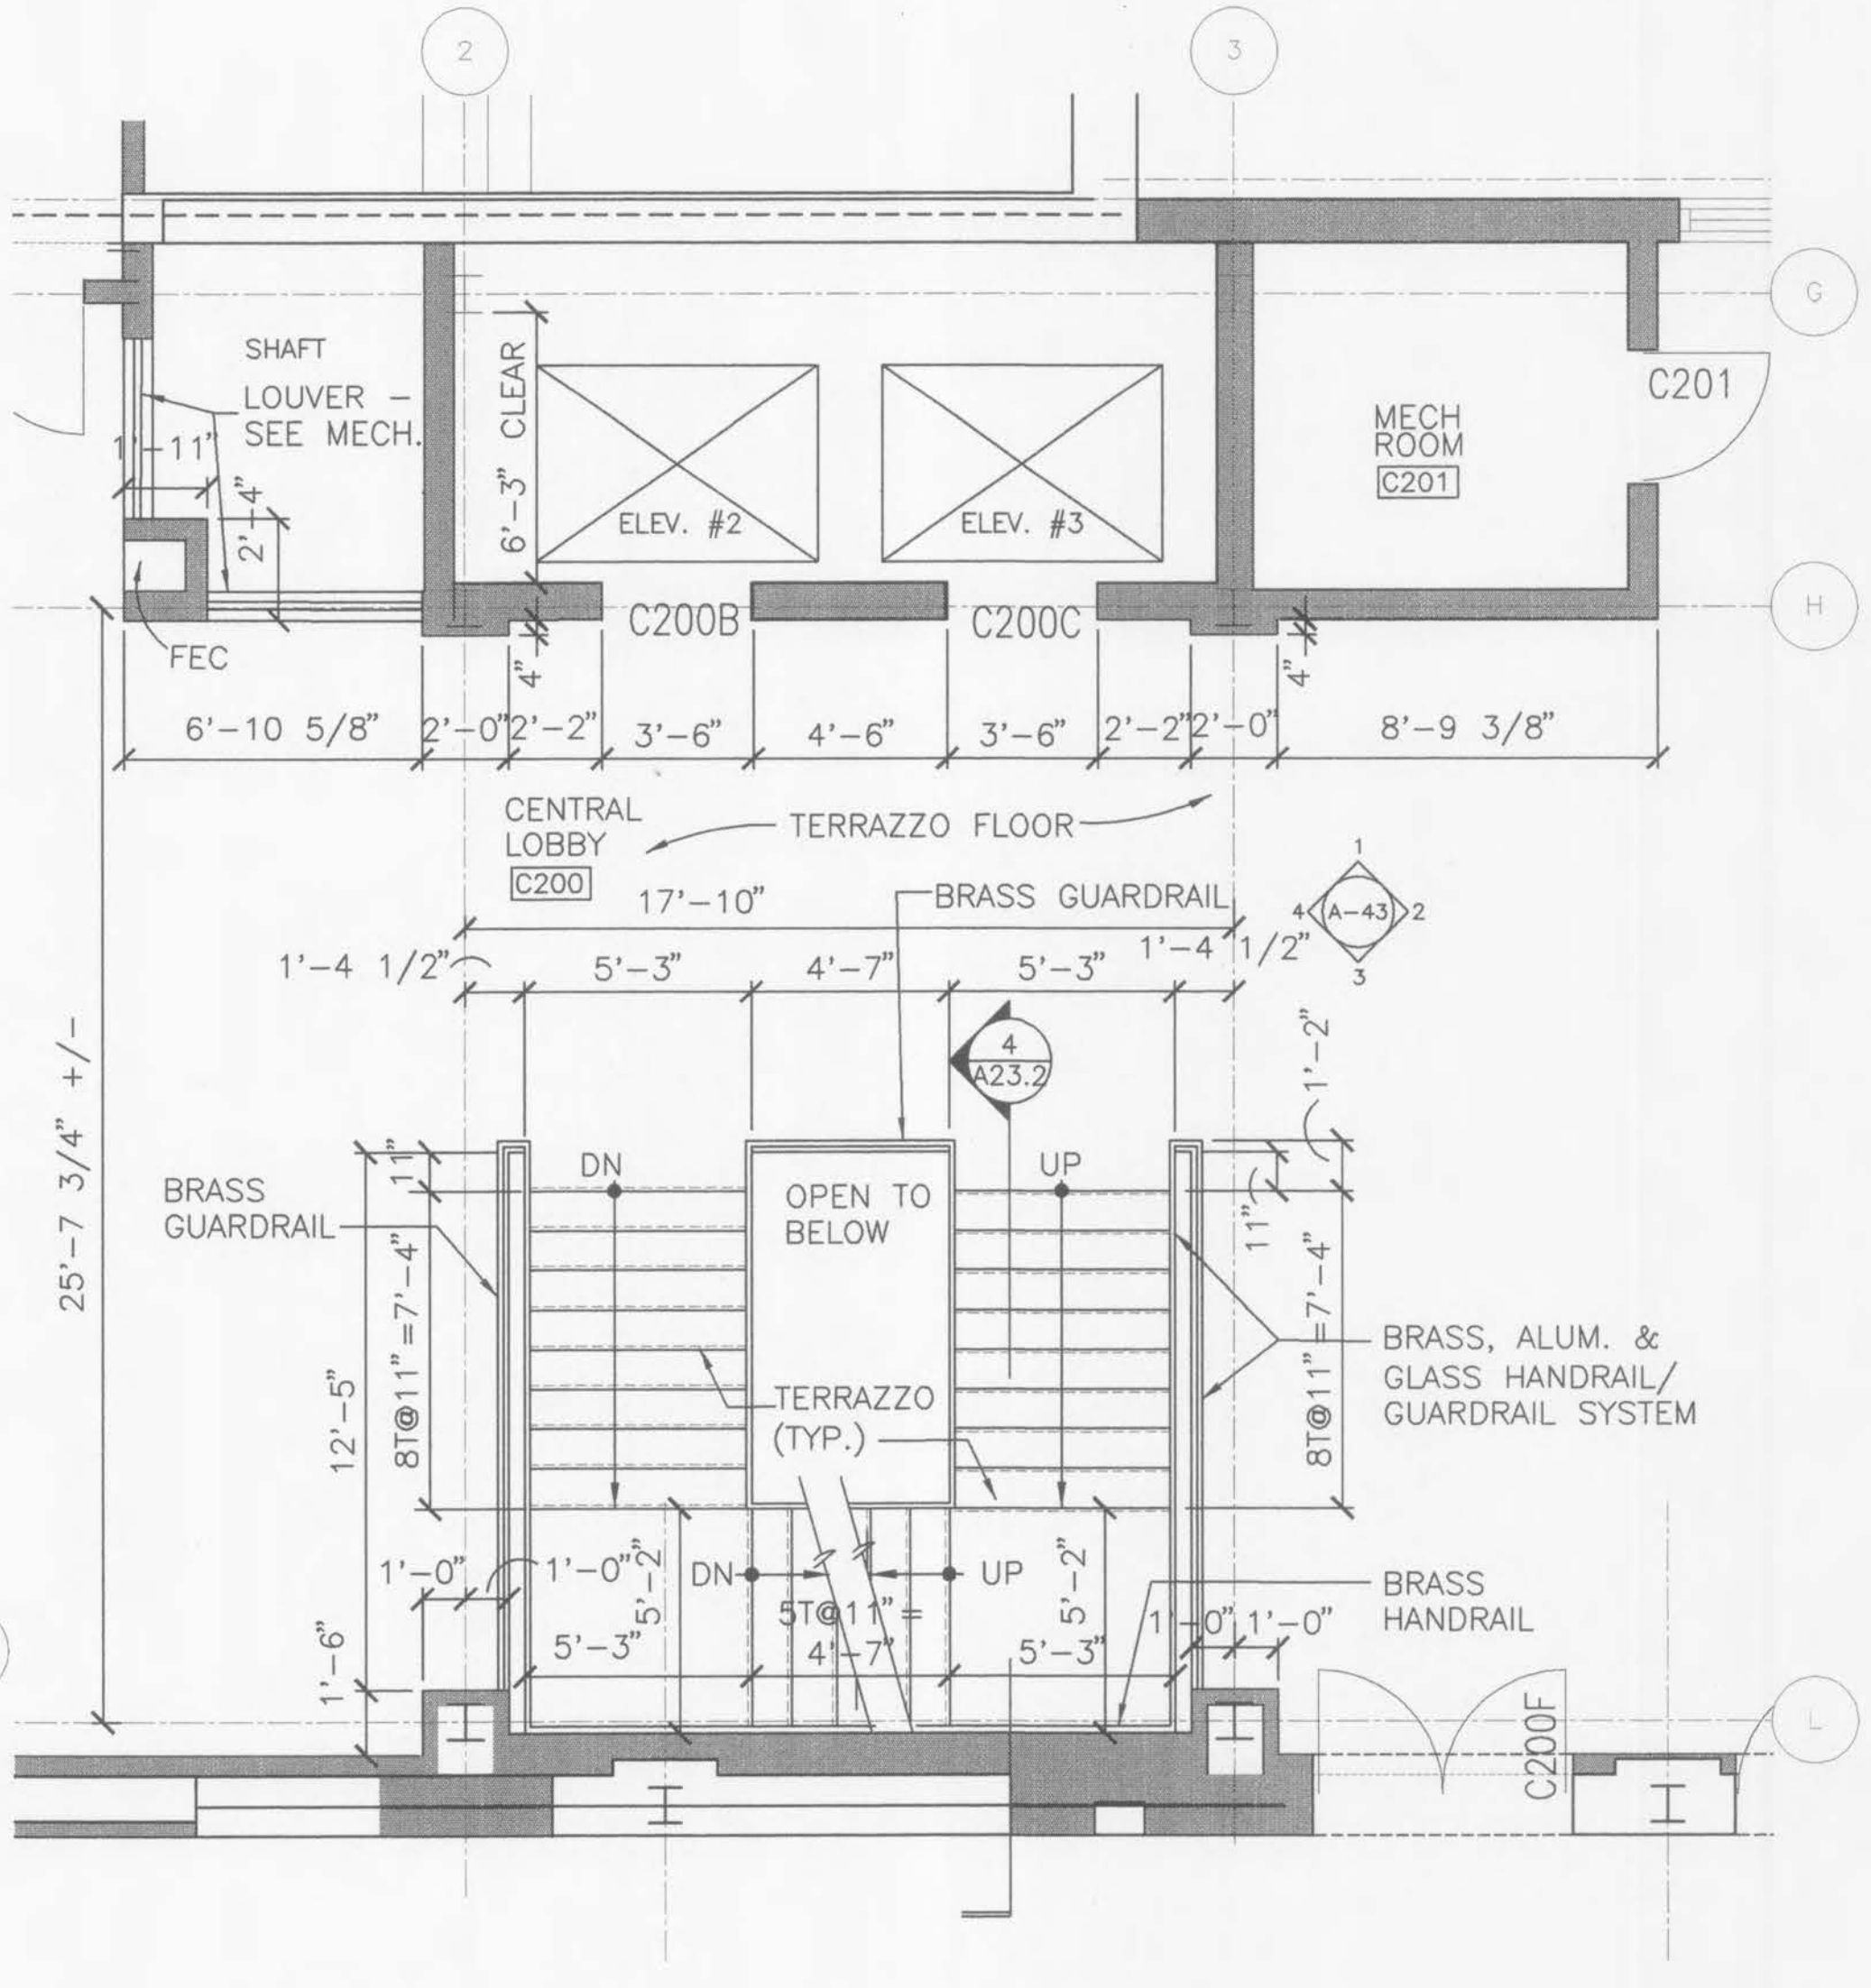

2 SECOND FLOOR
ENLARGED PLANS • STAIR C
SCALE: 1/4" = 1'-0"

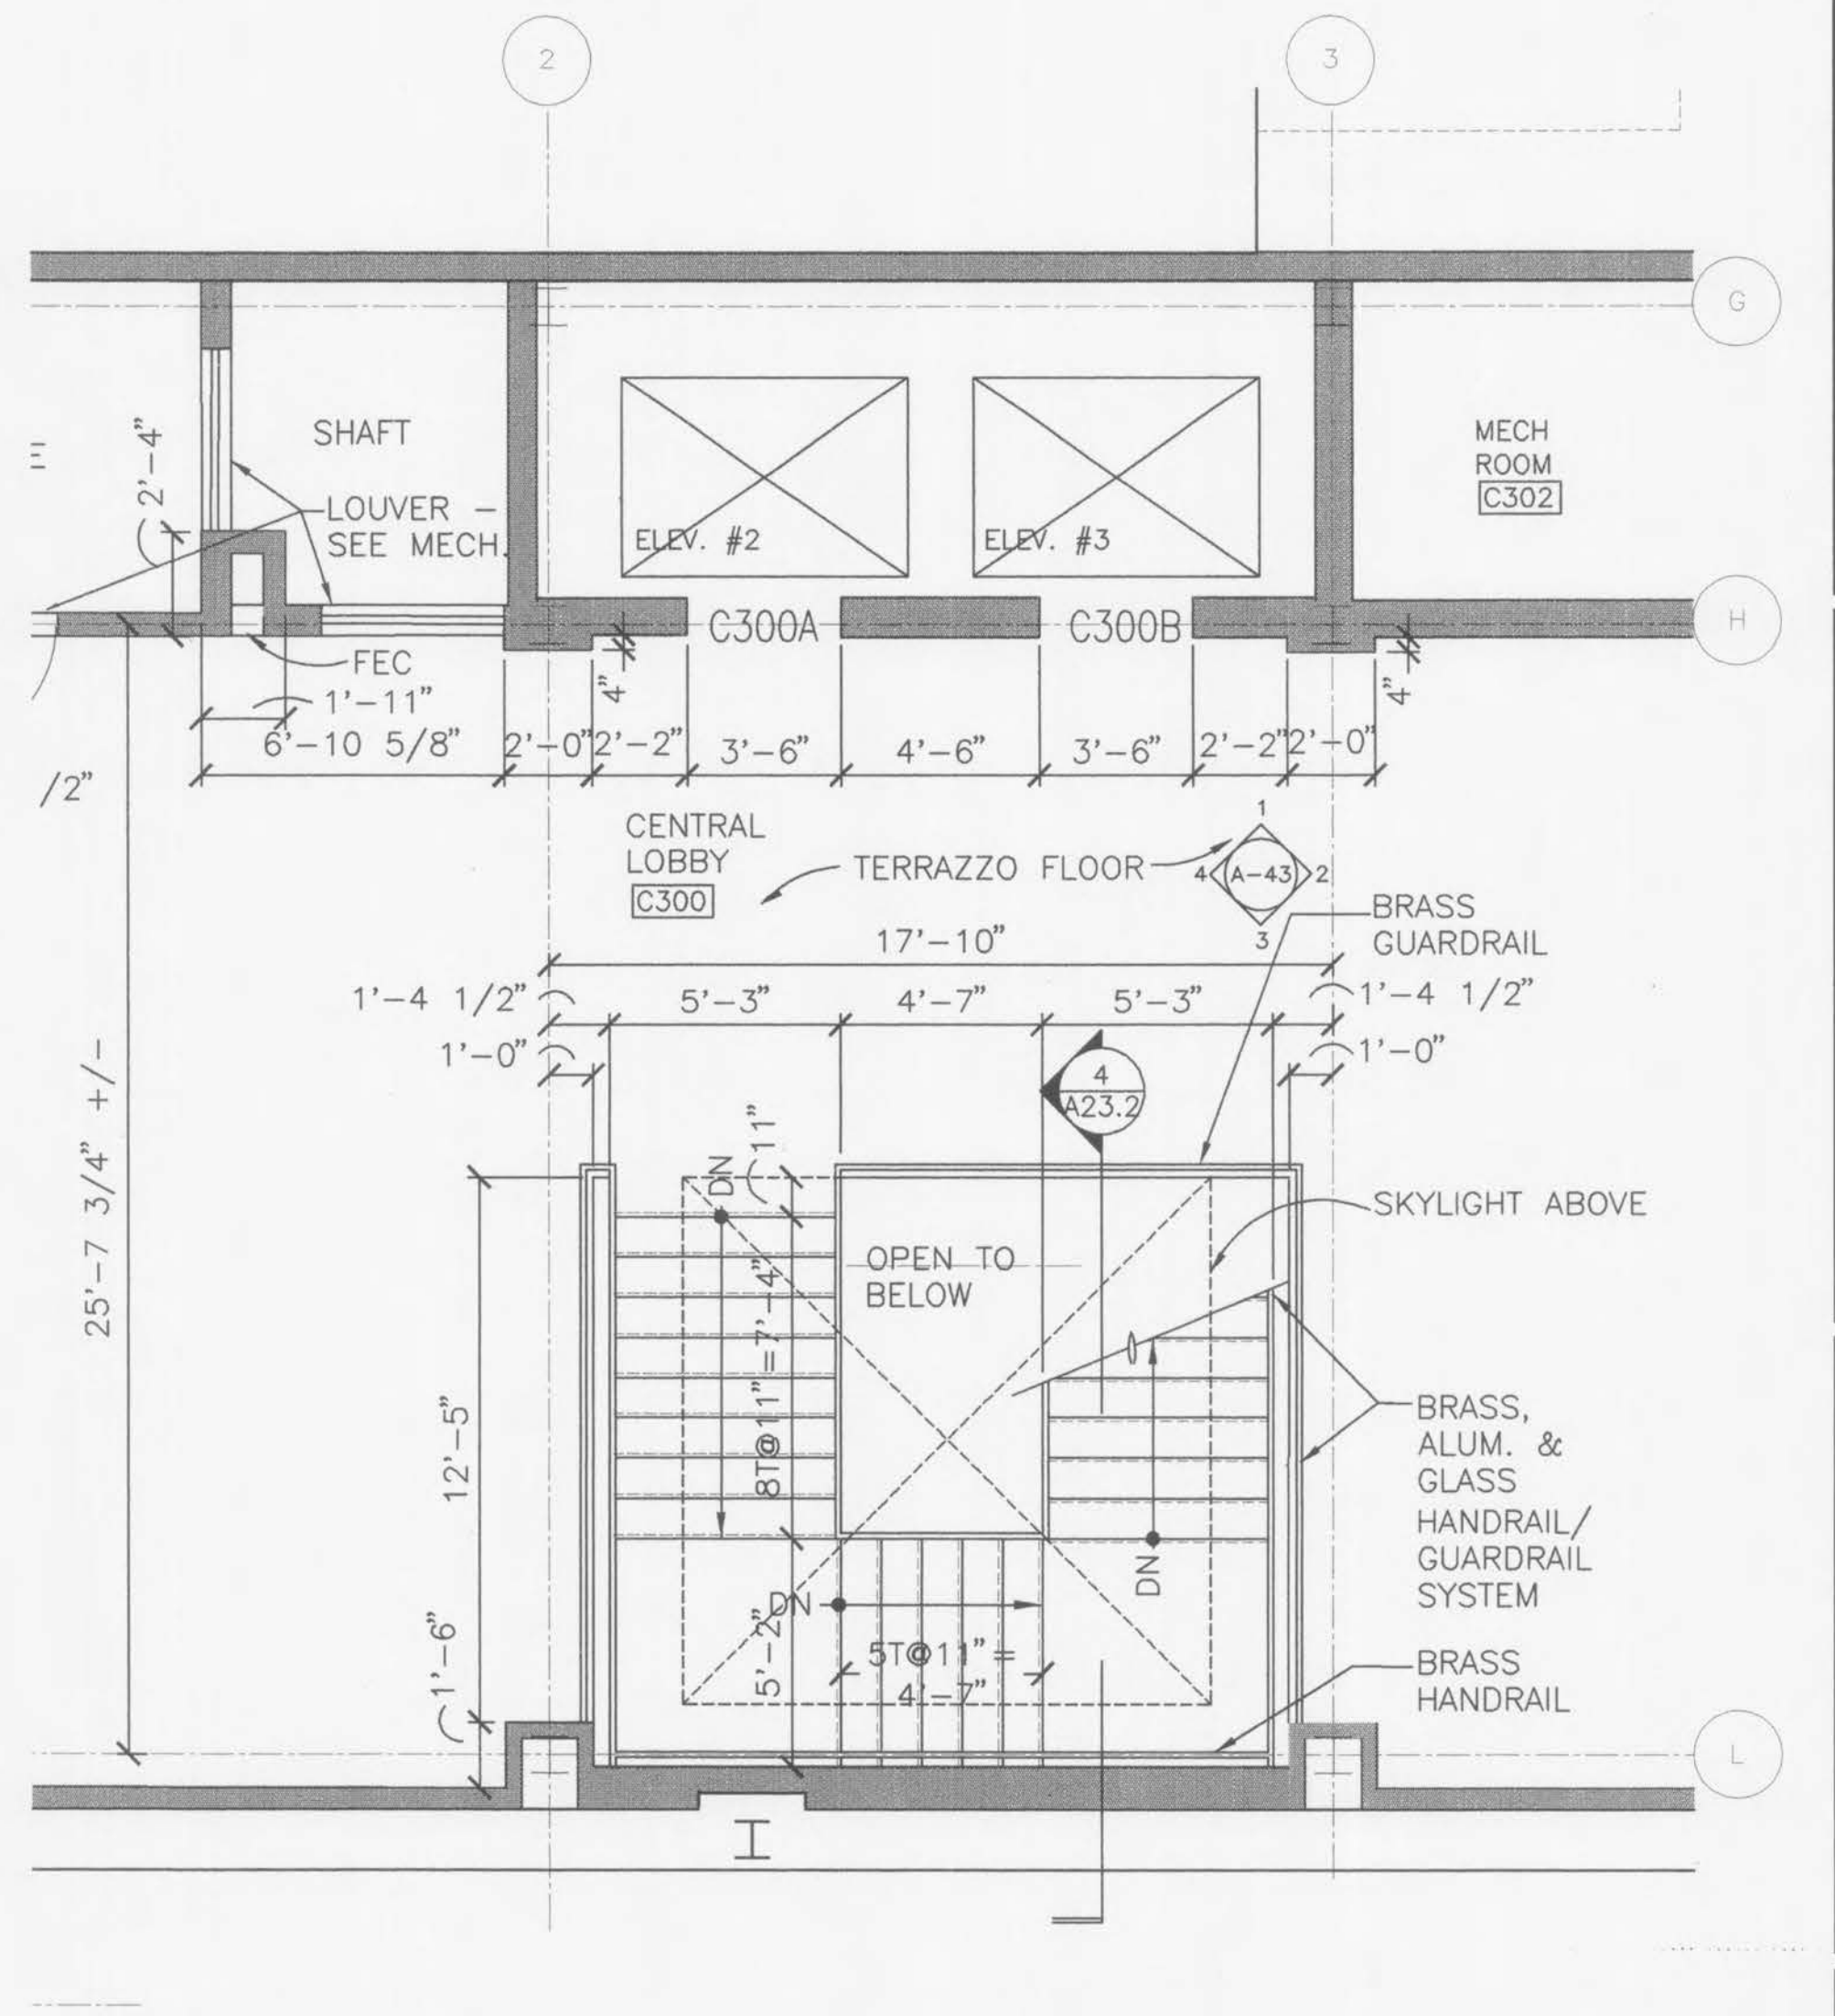

3 THIRD FLOOR
ENLARGED PLANS • STAIR C
SCALE: 1/4" = 1'-0"

Revisions

CONSTRUCTION ISSUE	DECEMBER 5, 1997
--------------------	------------------

Project No.	96036
Date	SEPT. 4, 1997
Designed	
Drawn	MAG3
Drawing No.	A-23.1

