


PREFERENCE ONLY - NOT FOR CONSTRUCTION
DEC. 1997


Revisions
APPENDUM NO. 1

Project No. 96036
Date 25 SEPT 97
Designed
Drawn
Drawing No.


A-37

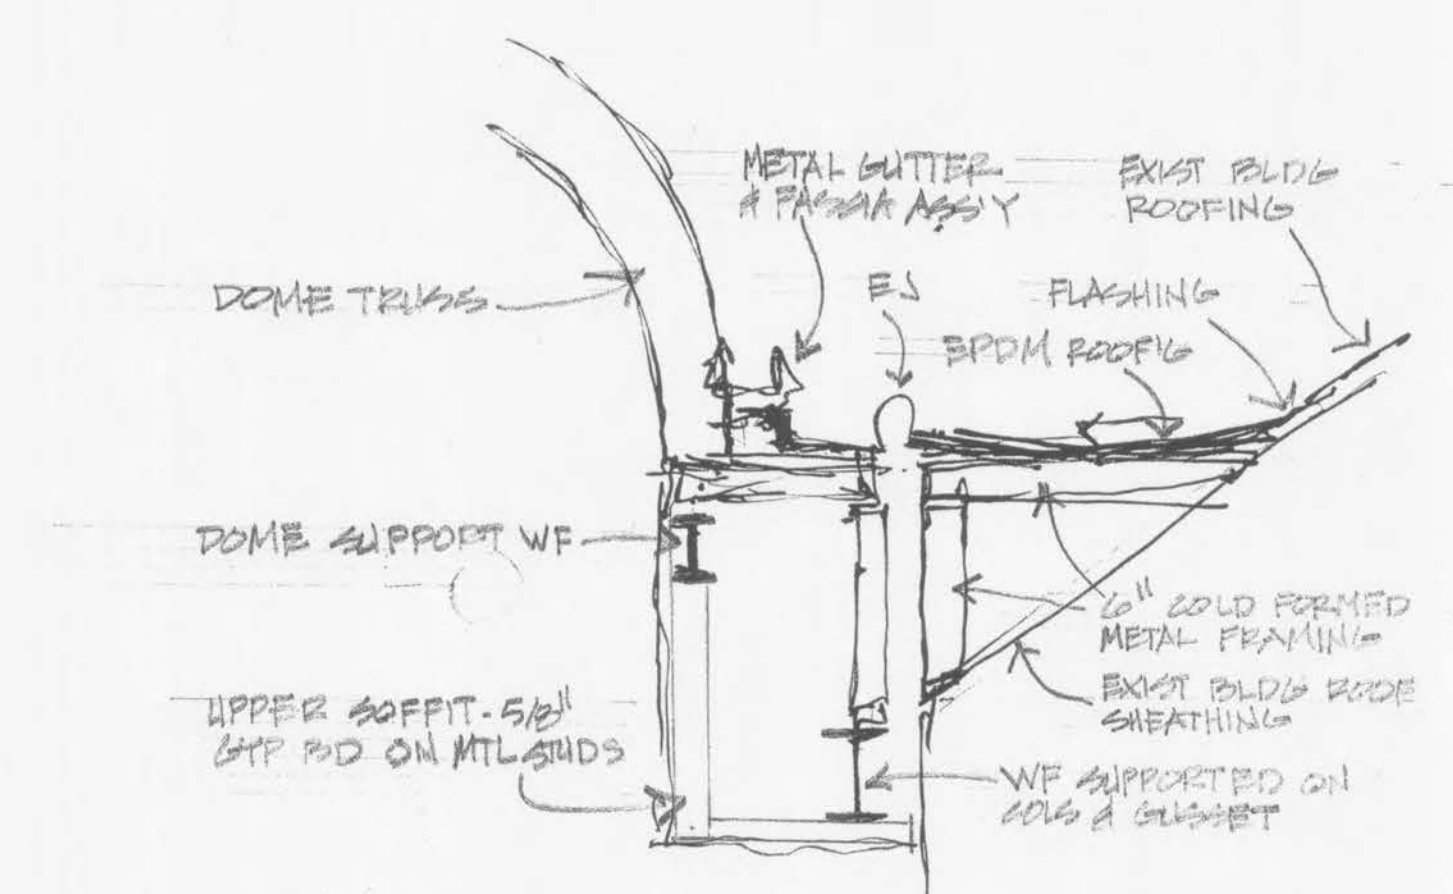

1 CONCEPT SKETCH - ROOF CONNECTION TO EXIST BLDG
NO. SCALE

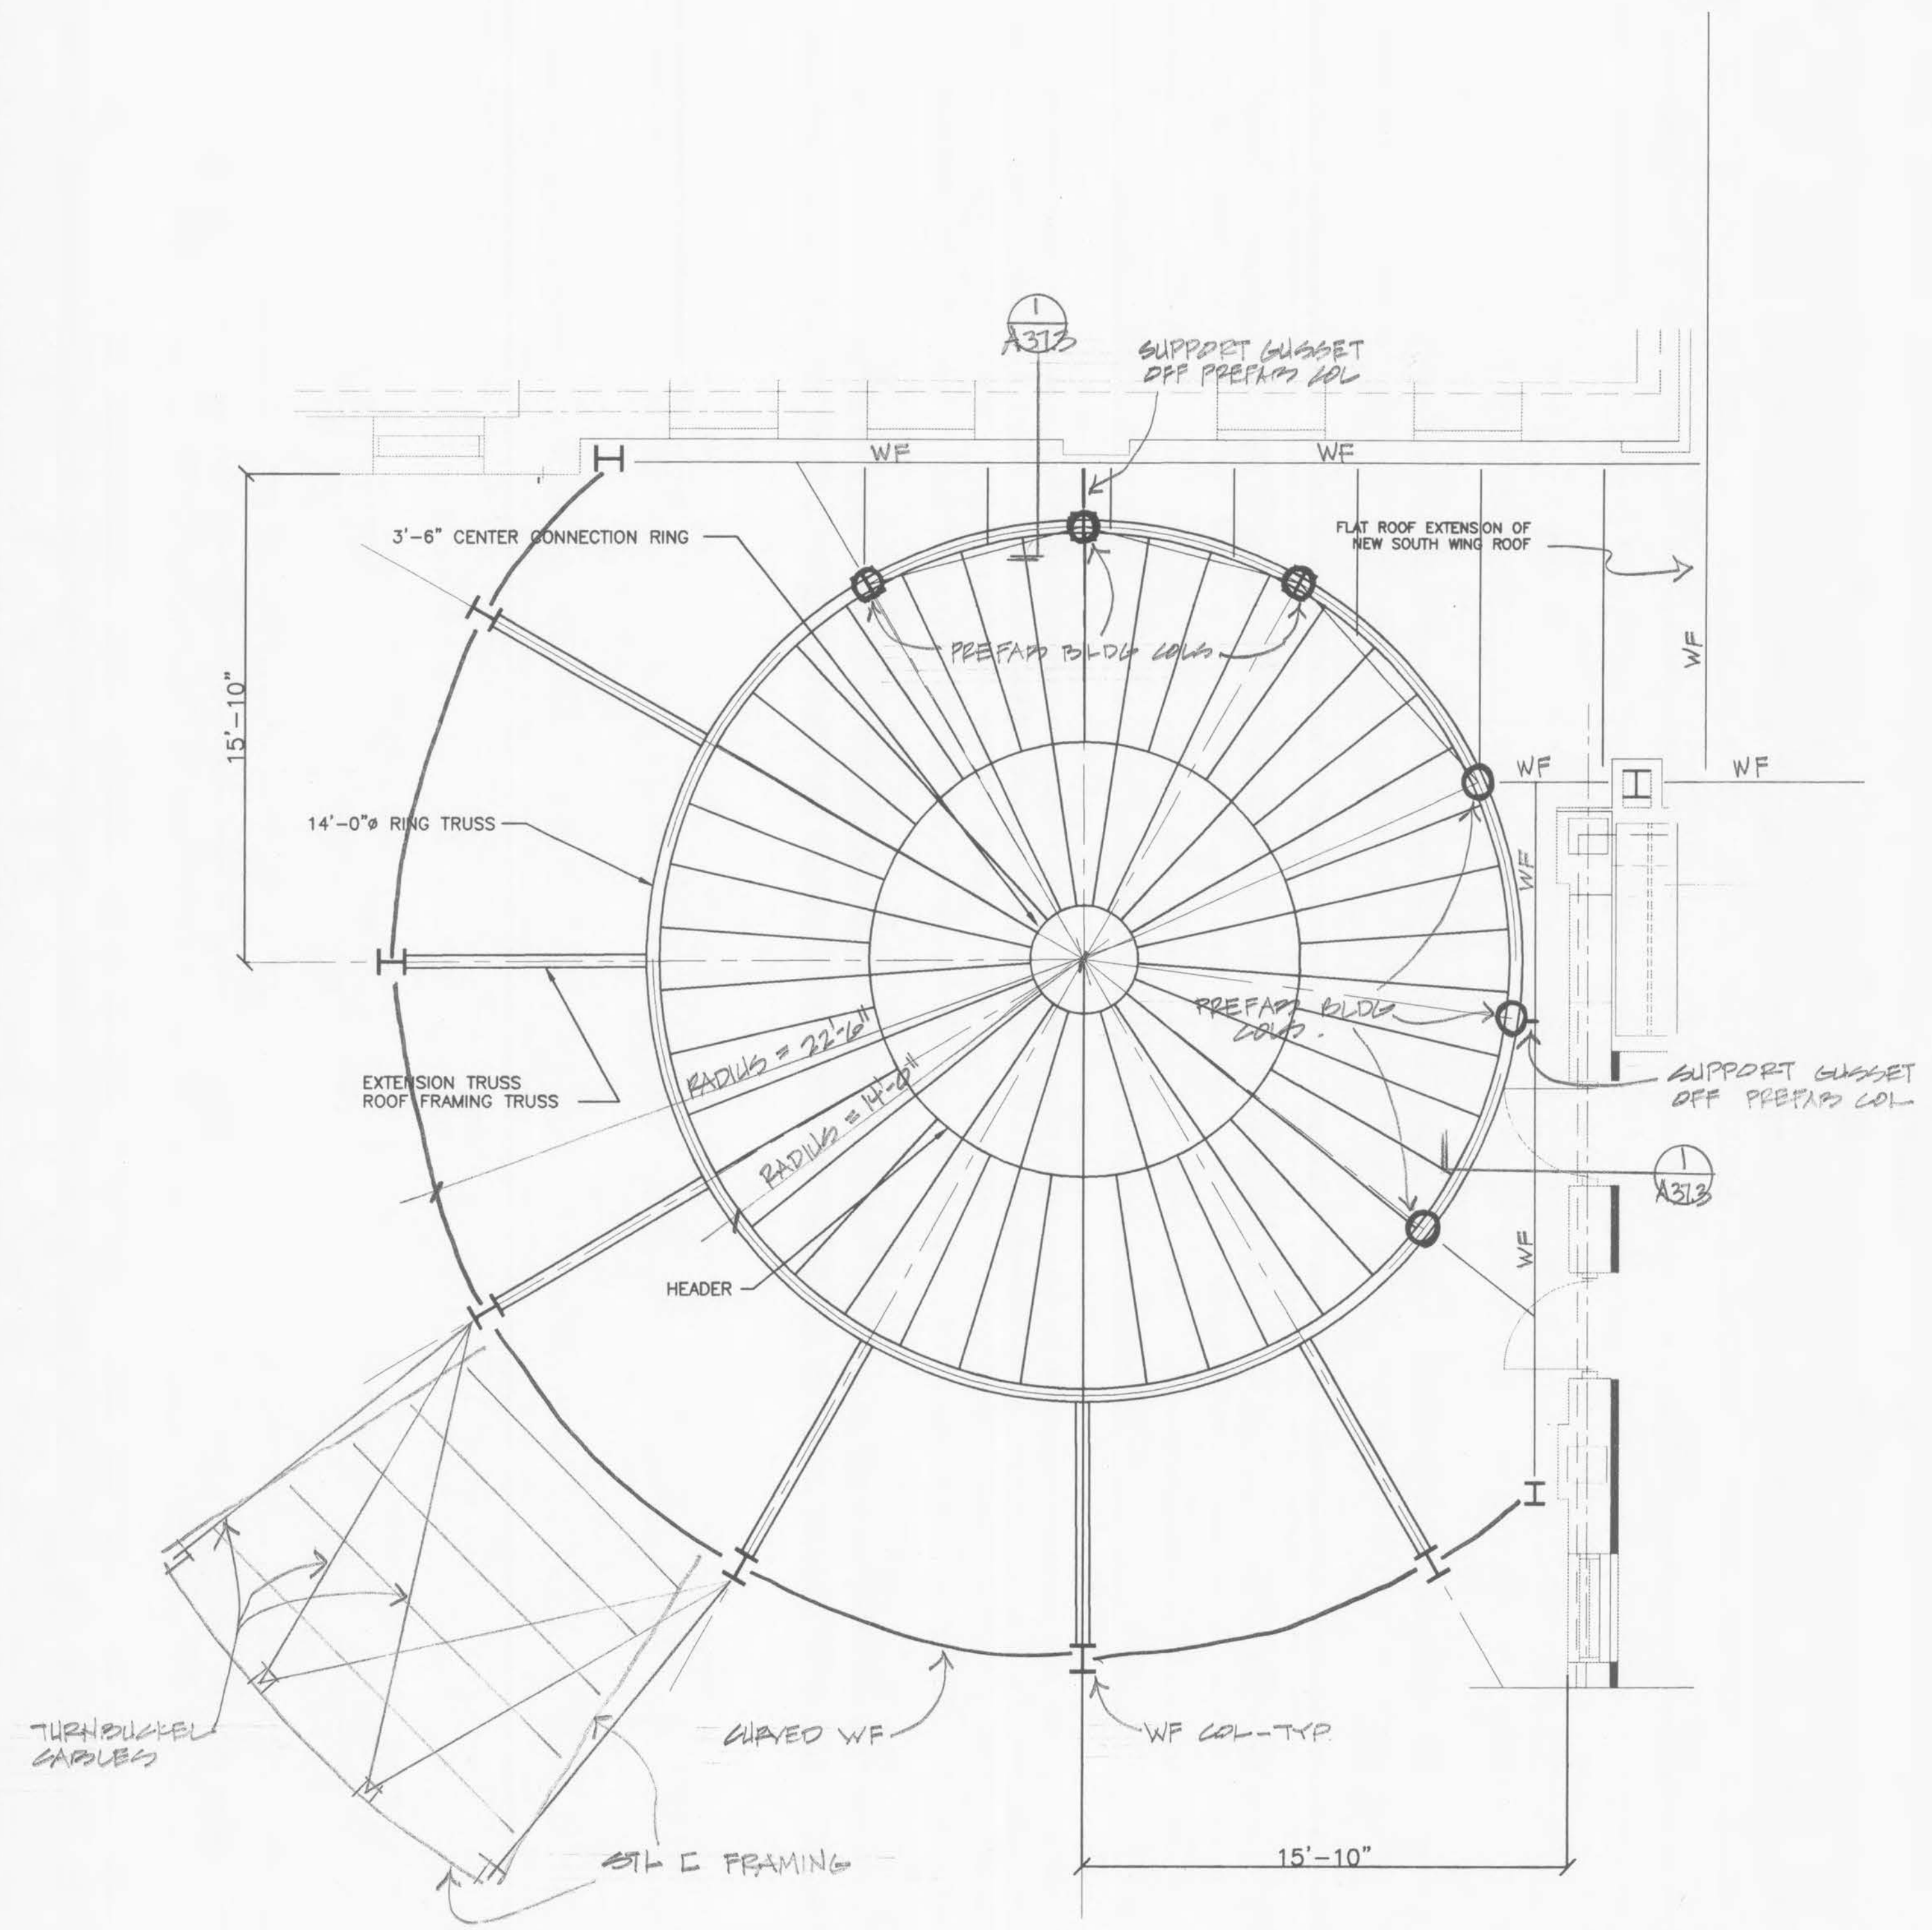

PLAN • WEST ENTRANCE - STEEL FRAMING
SCALE: 1/4" = 1'-0"

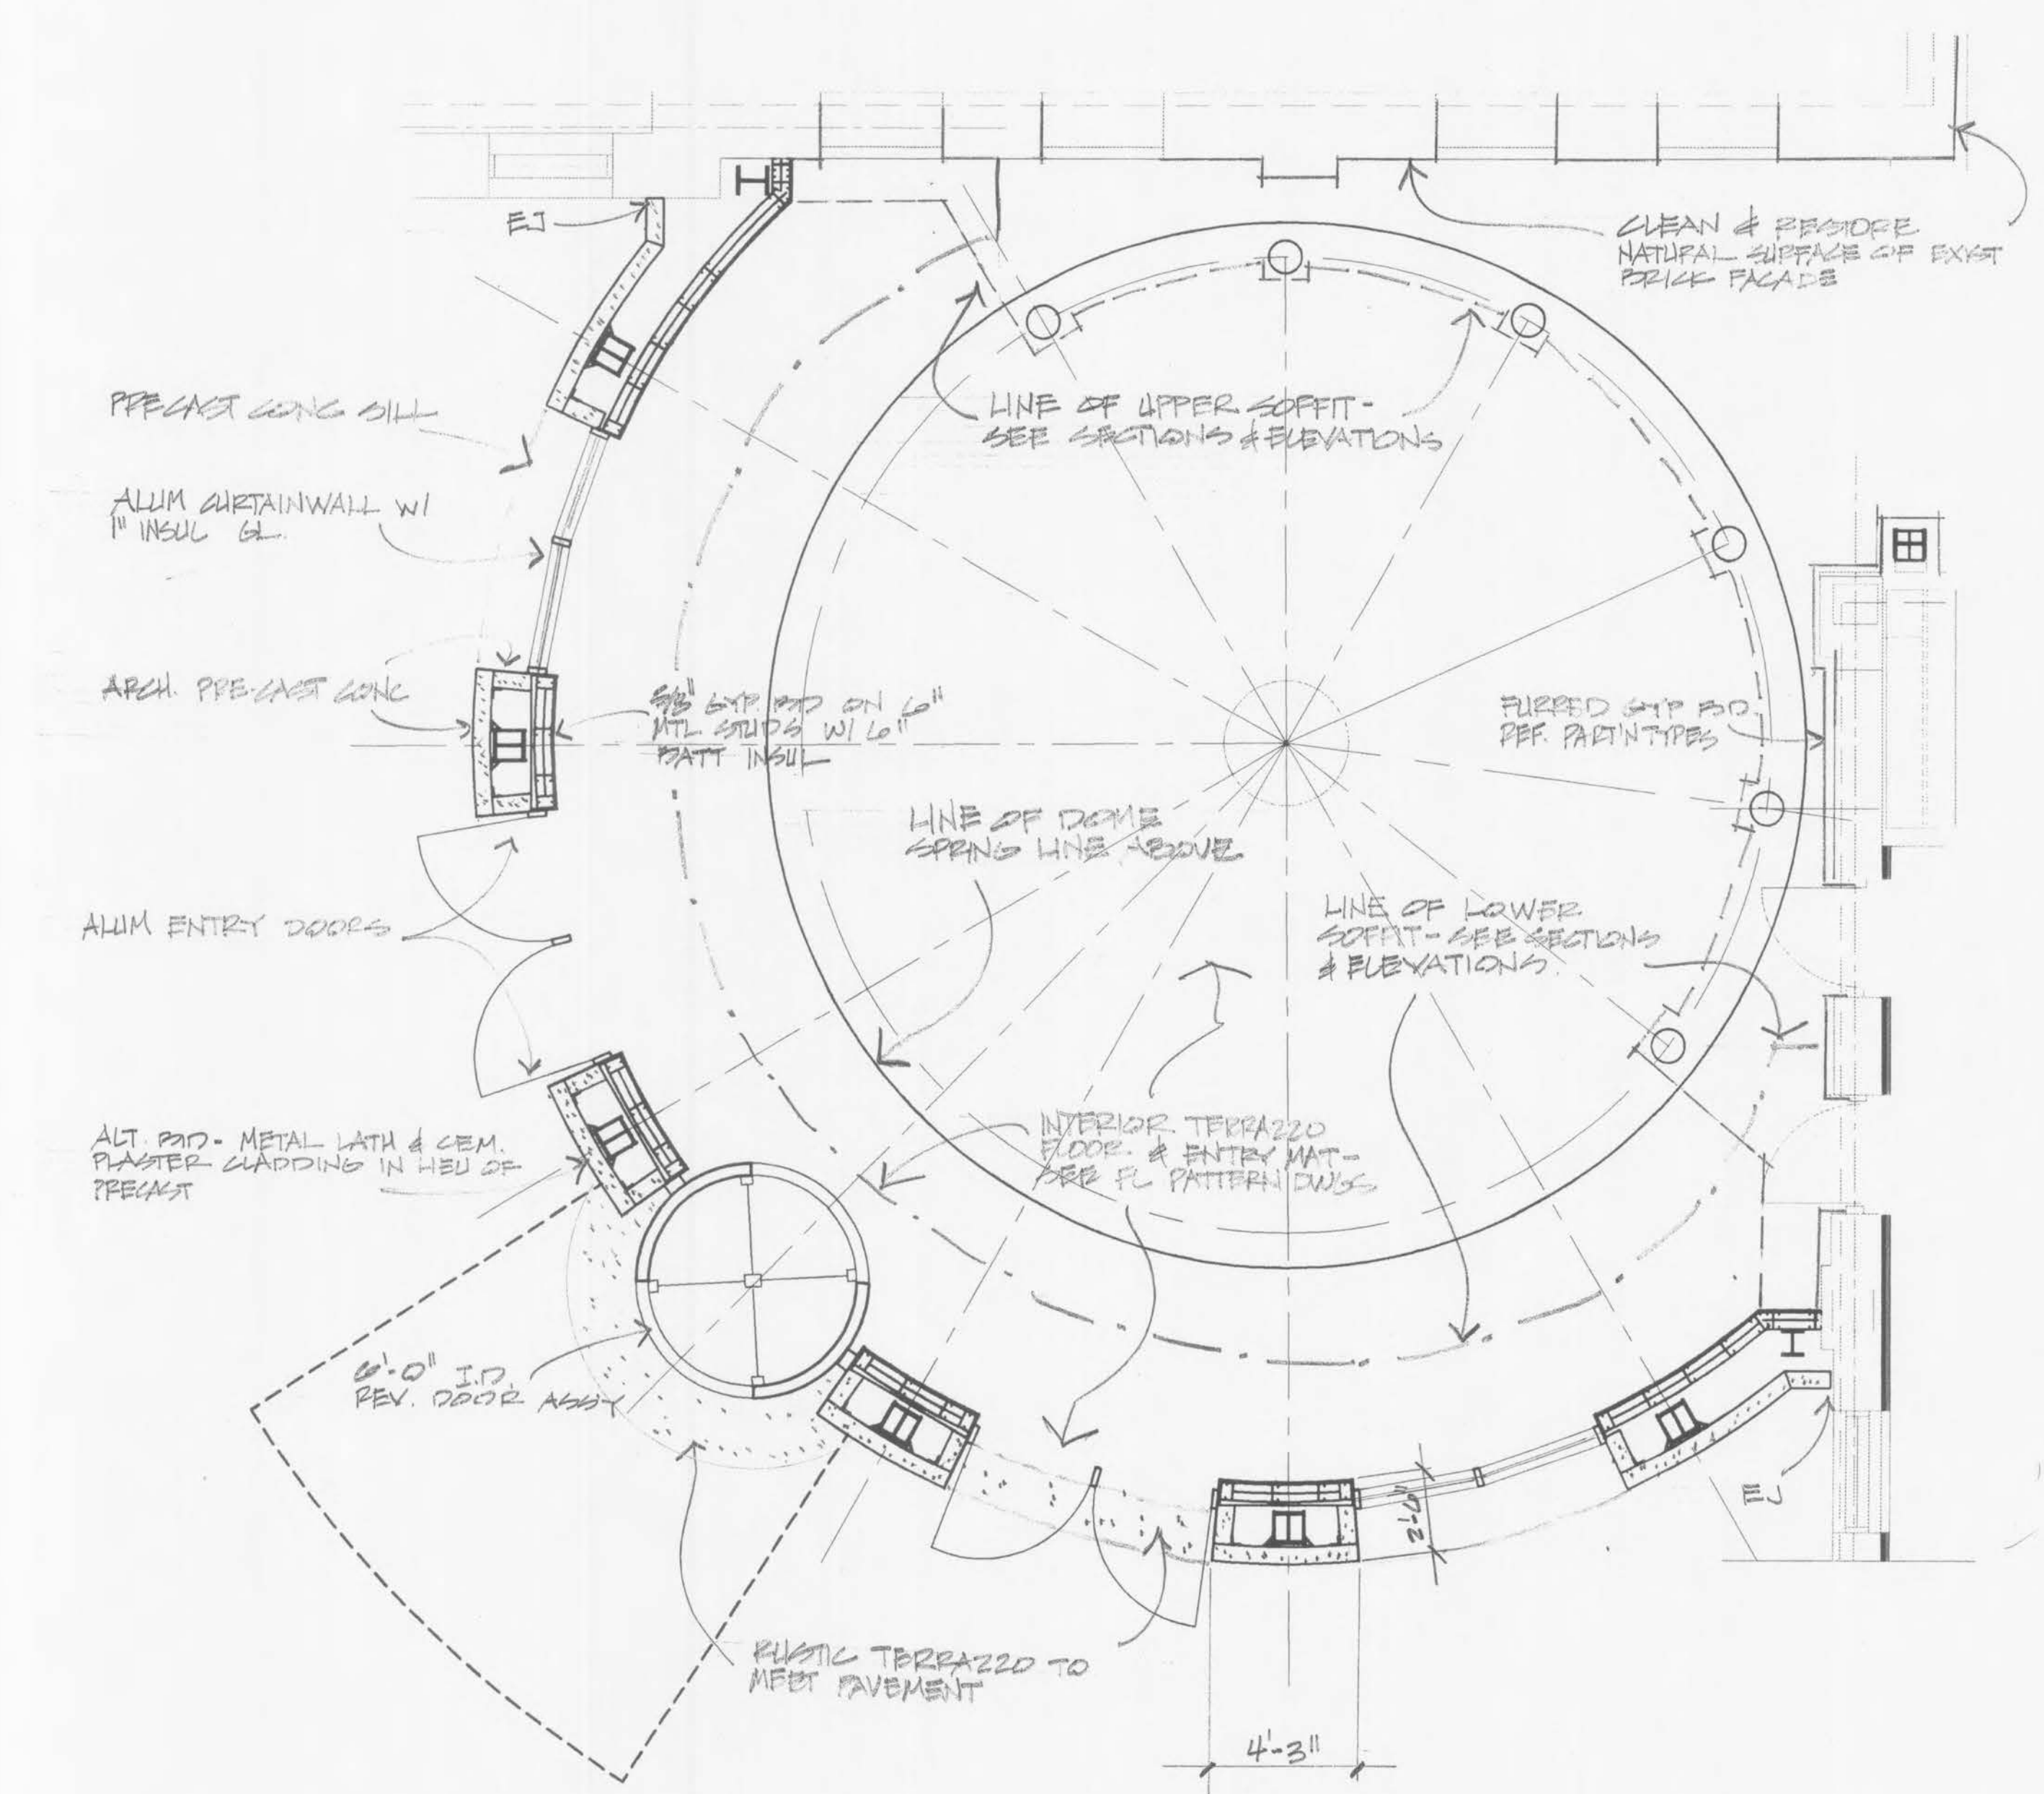

PLAN • WEST ENTRANCE
SCALE: 1/4" = 1'-0"

BID
ISSUE

25