




ADDENDUM
ISSUE

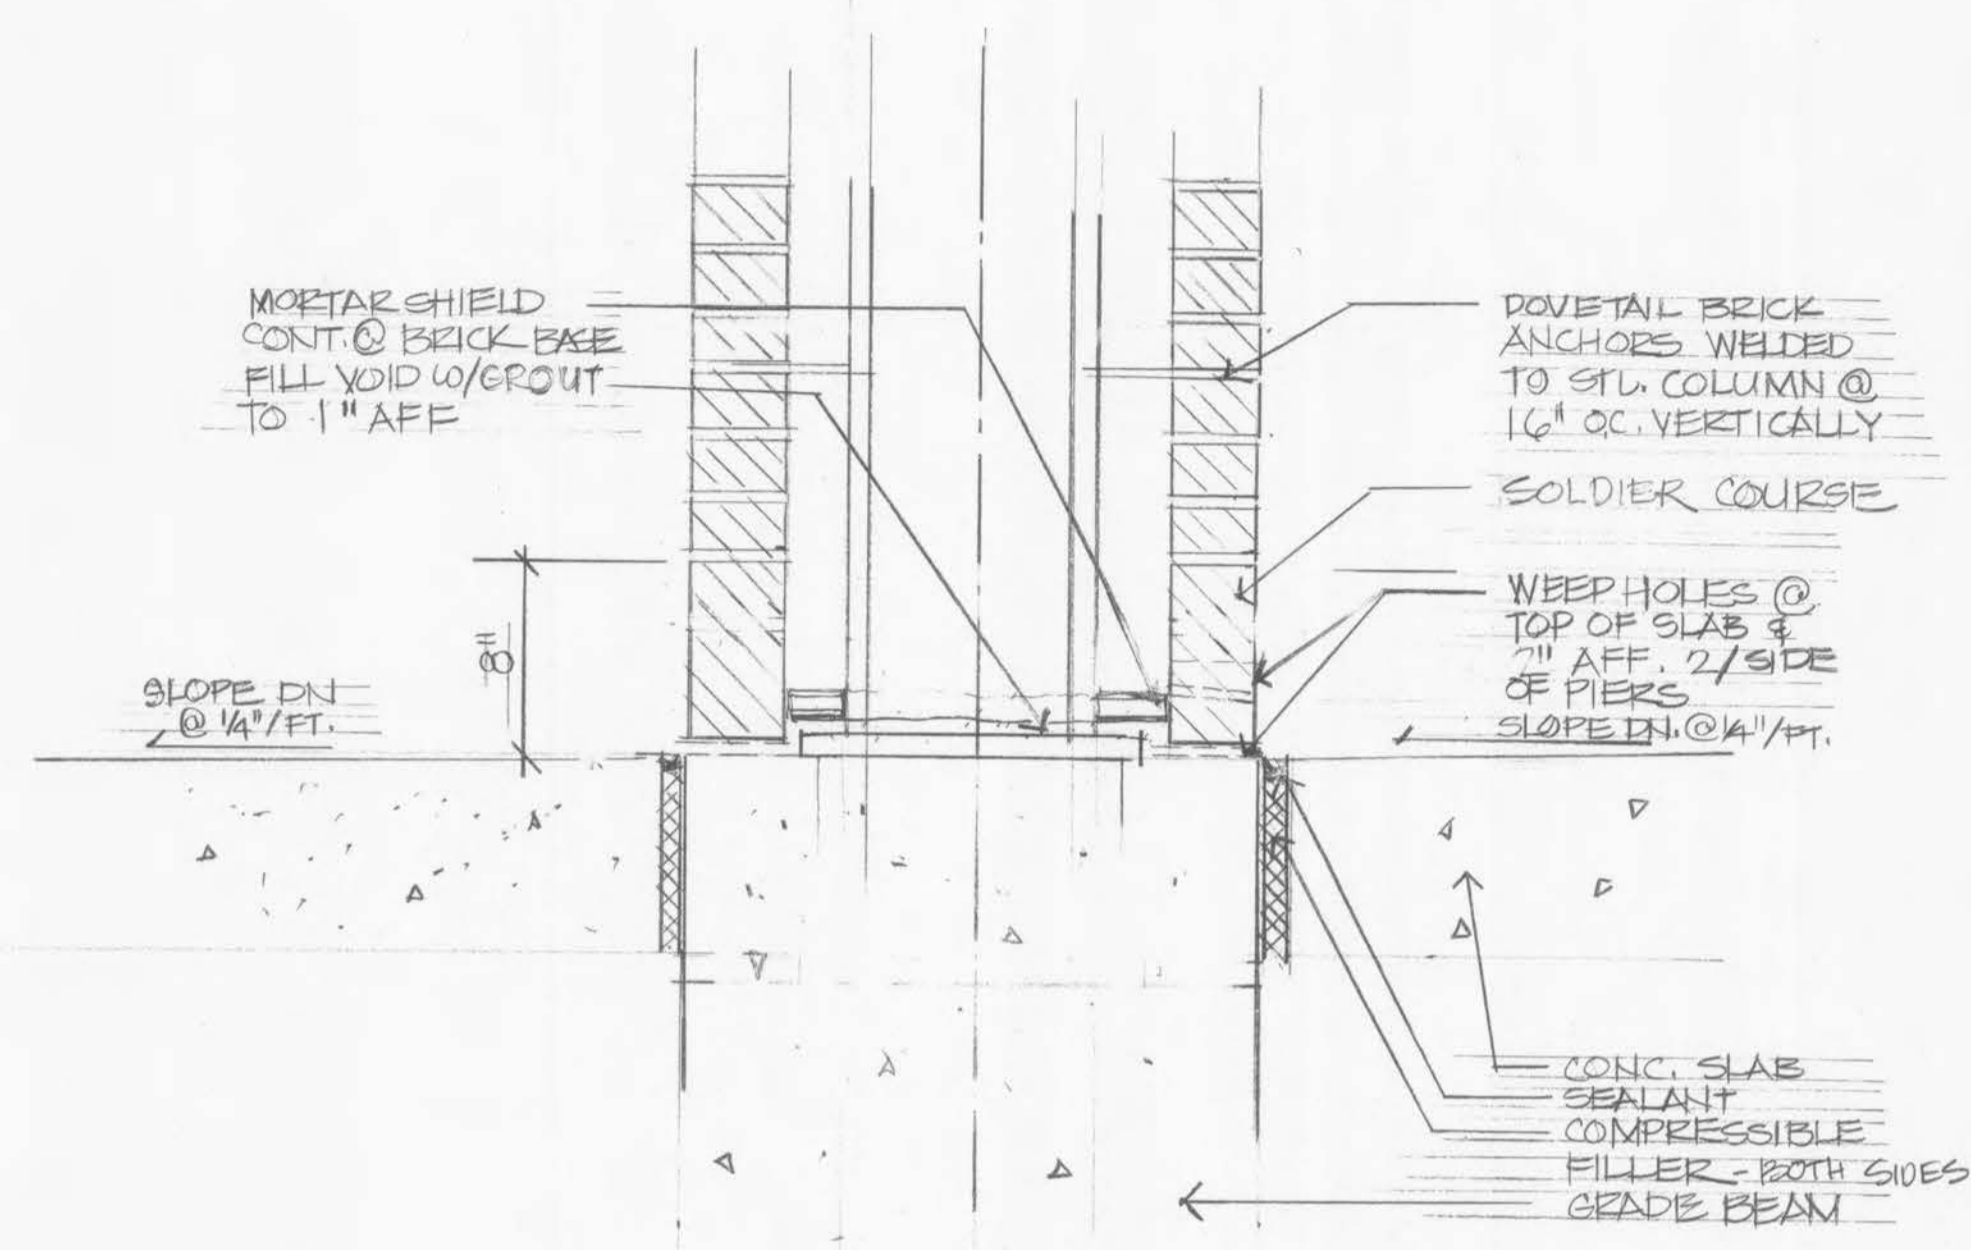


1 PIER BASE DETAIL - EAST ENTRANCE
SCALE: 1 1/2" = 1'-0"

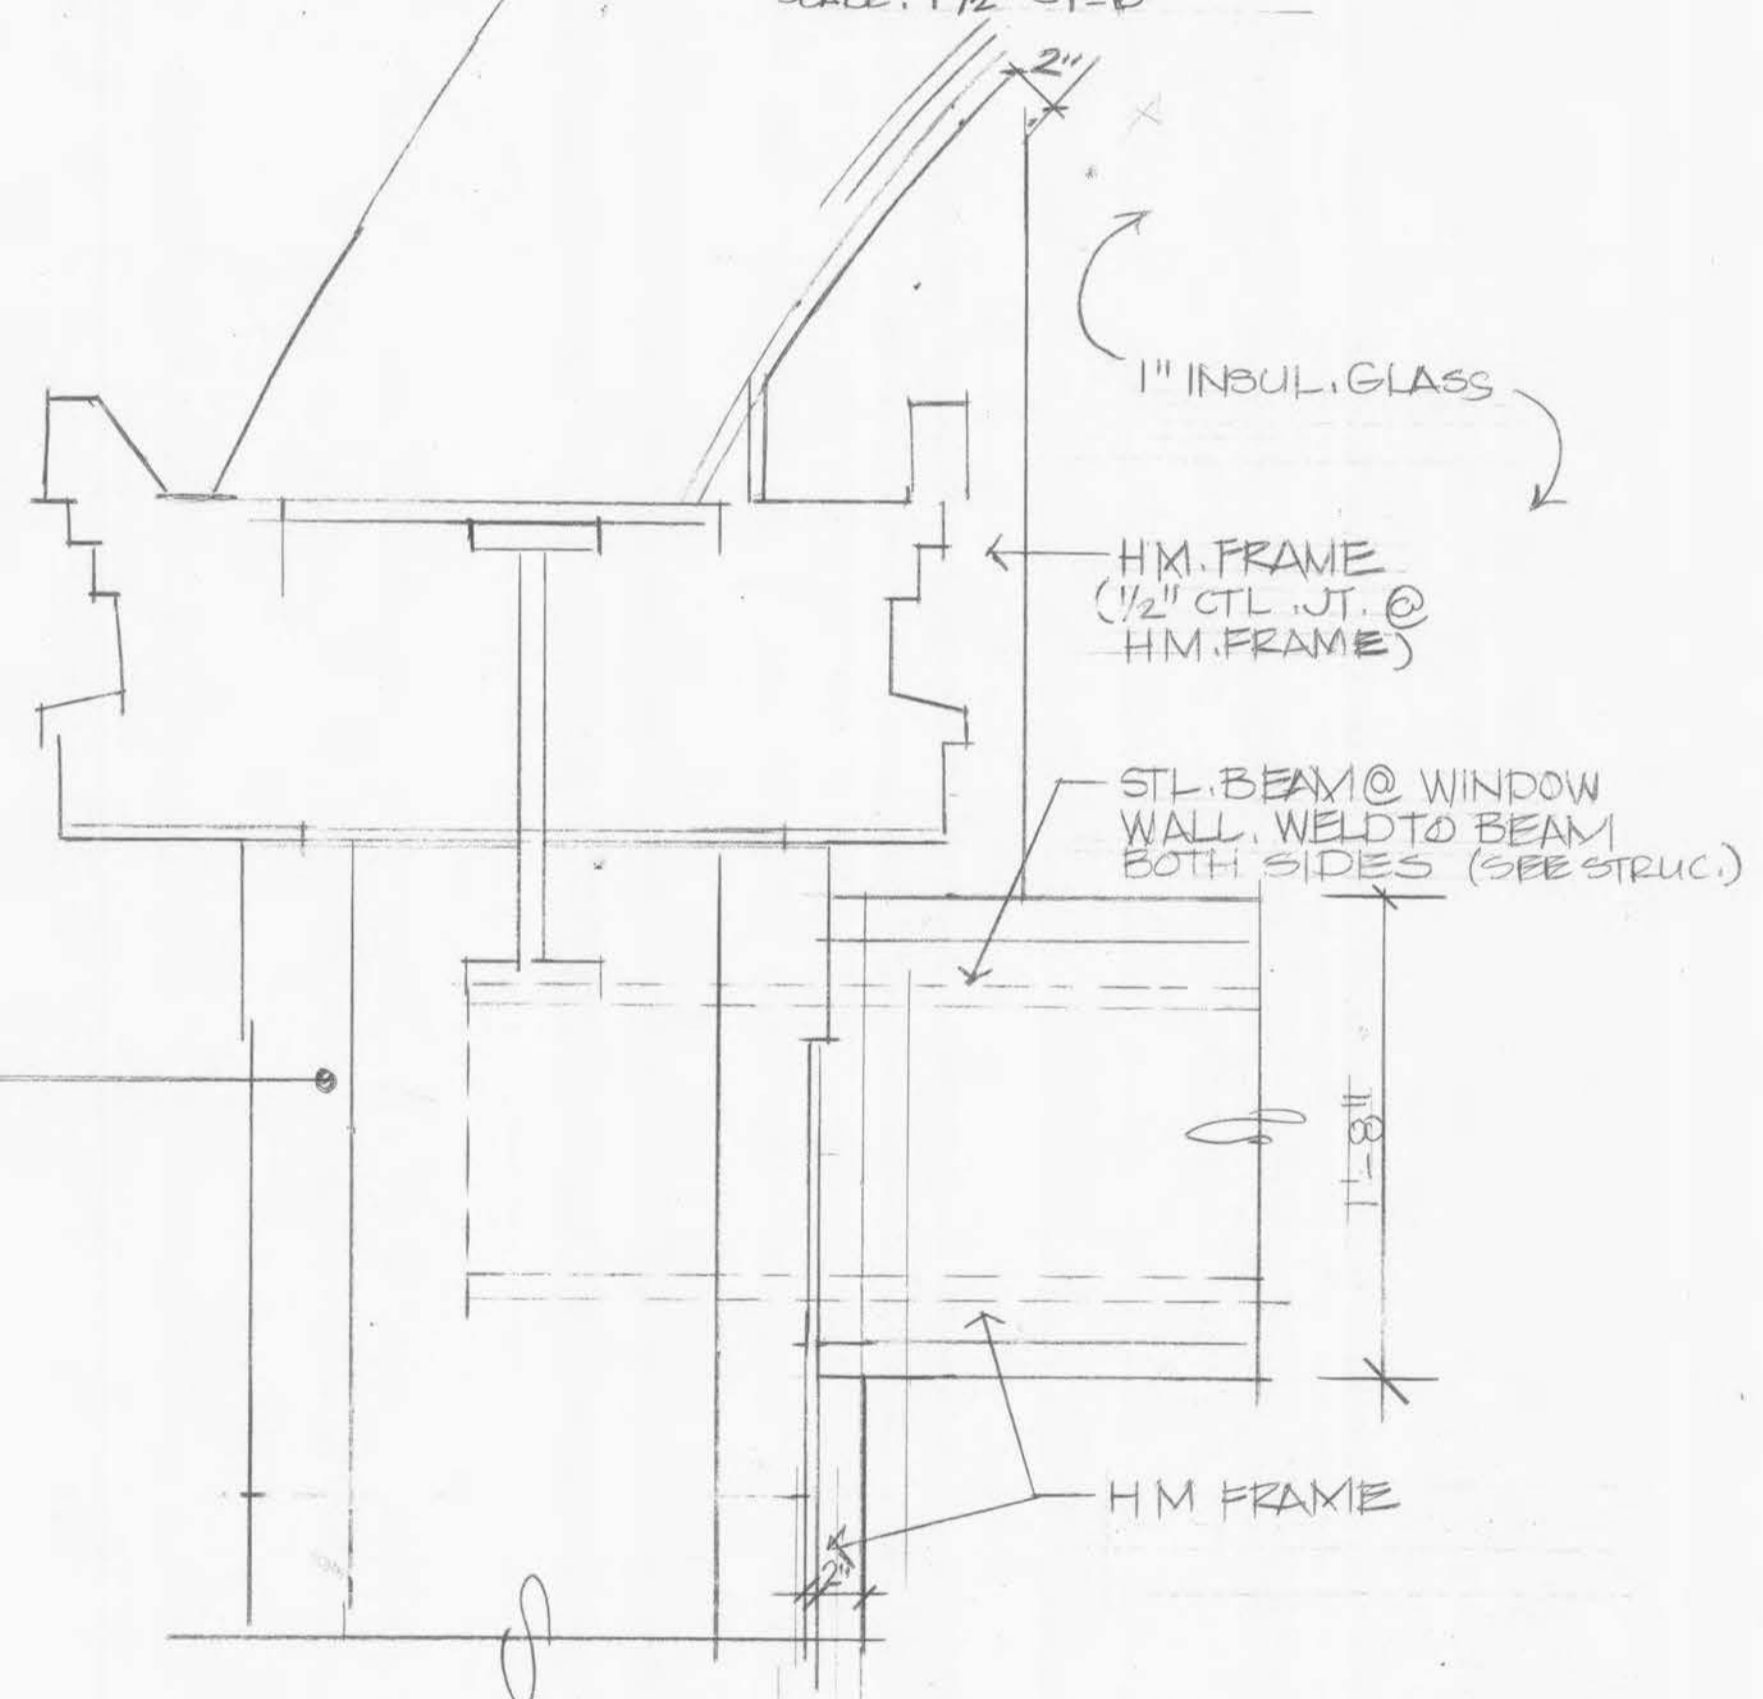

4 ELEV. DETAIL @ EAST LOBBY ENTR.
SCALE: 1 1/2" = 1'-0"

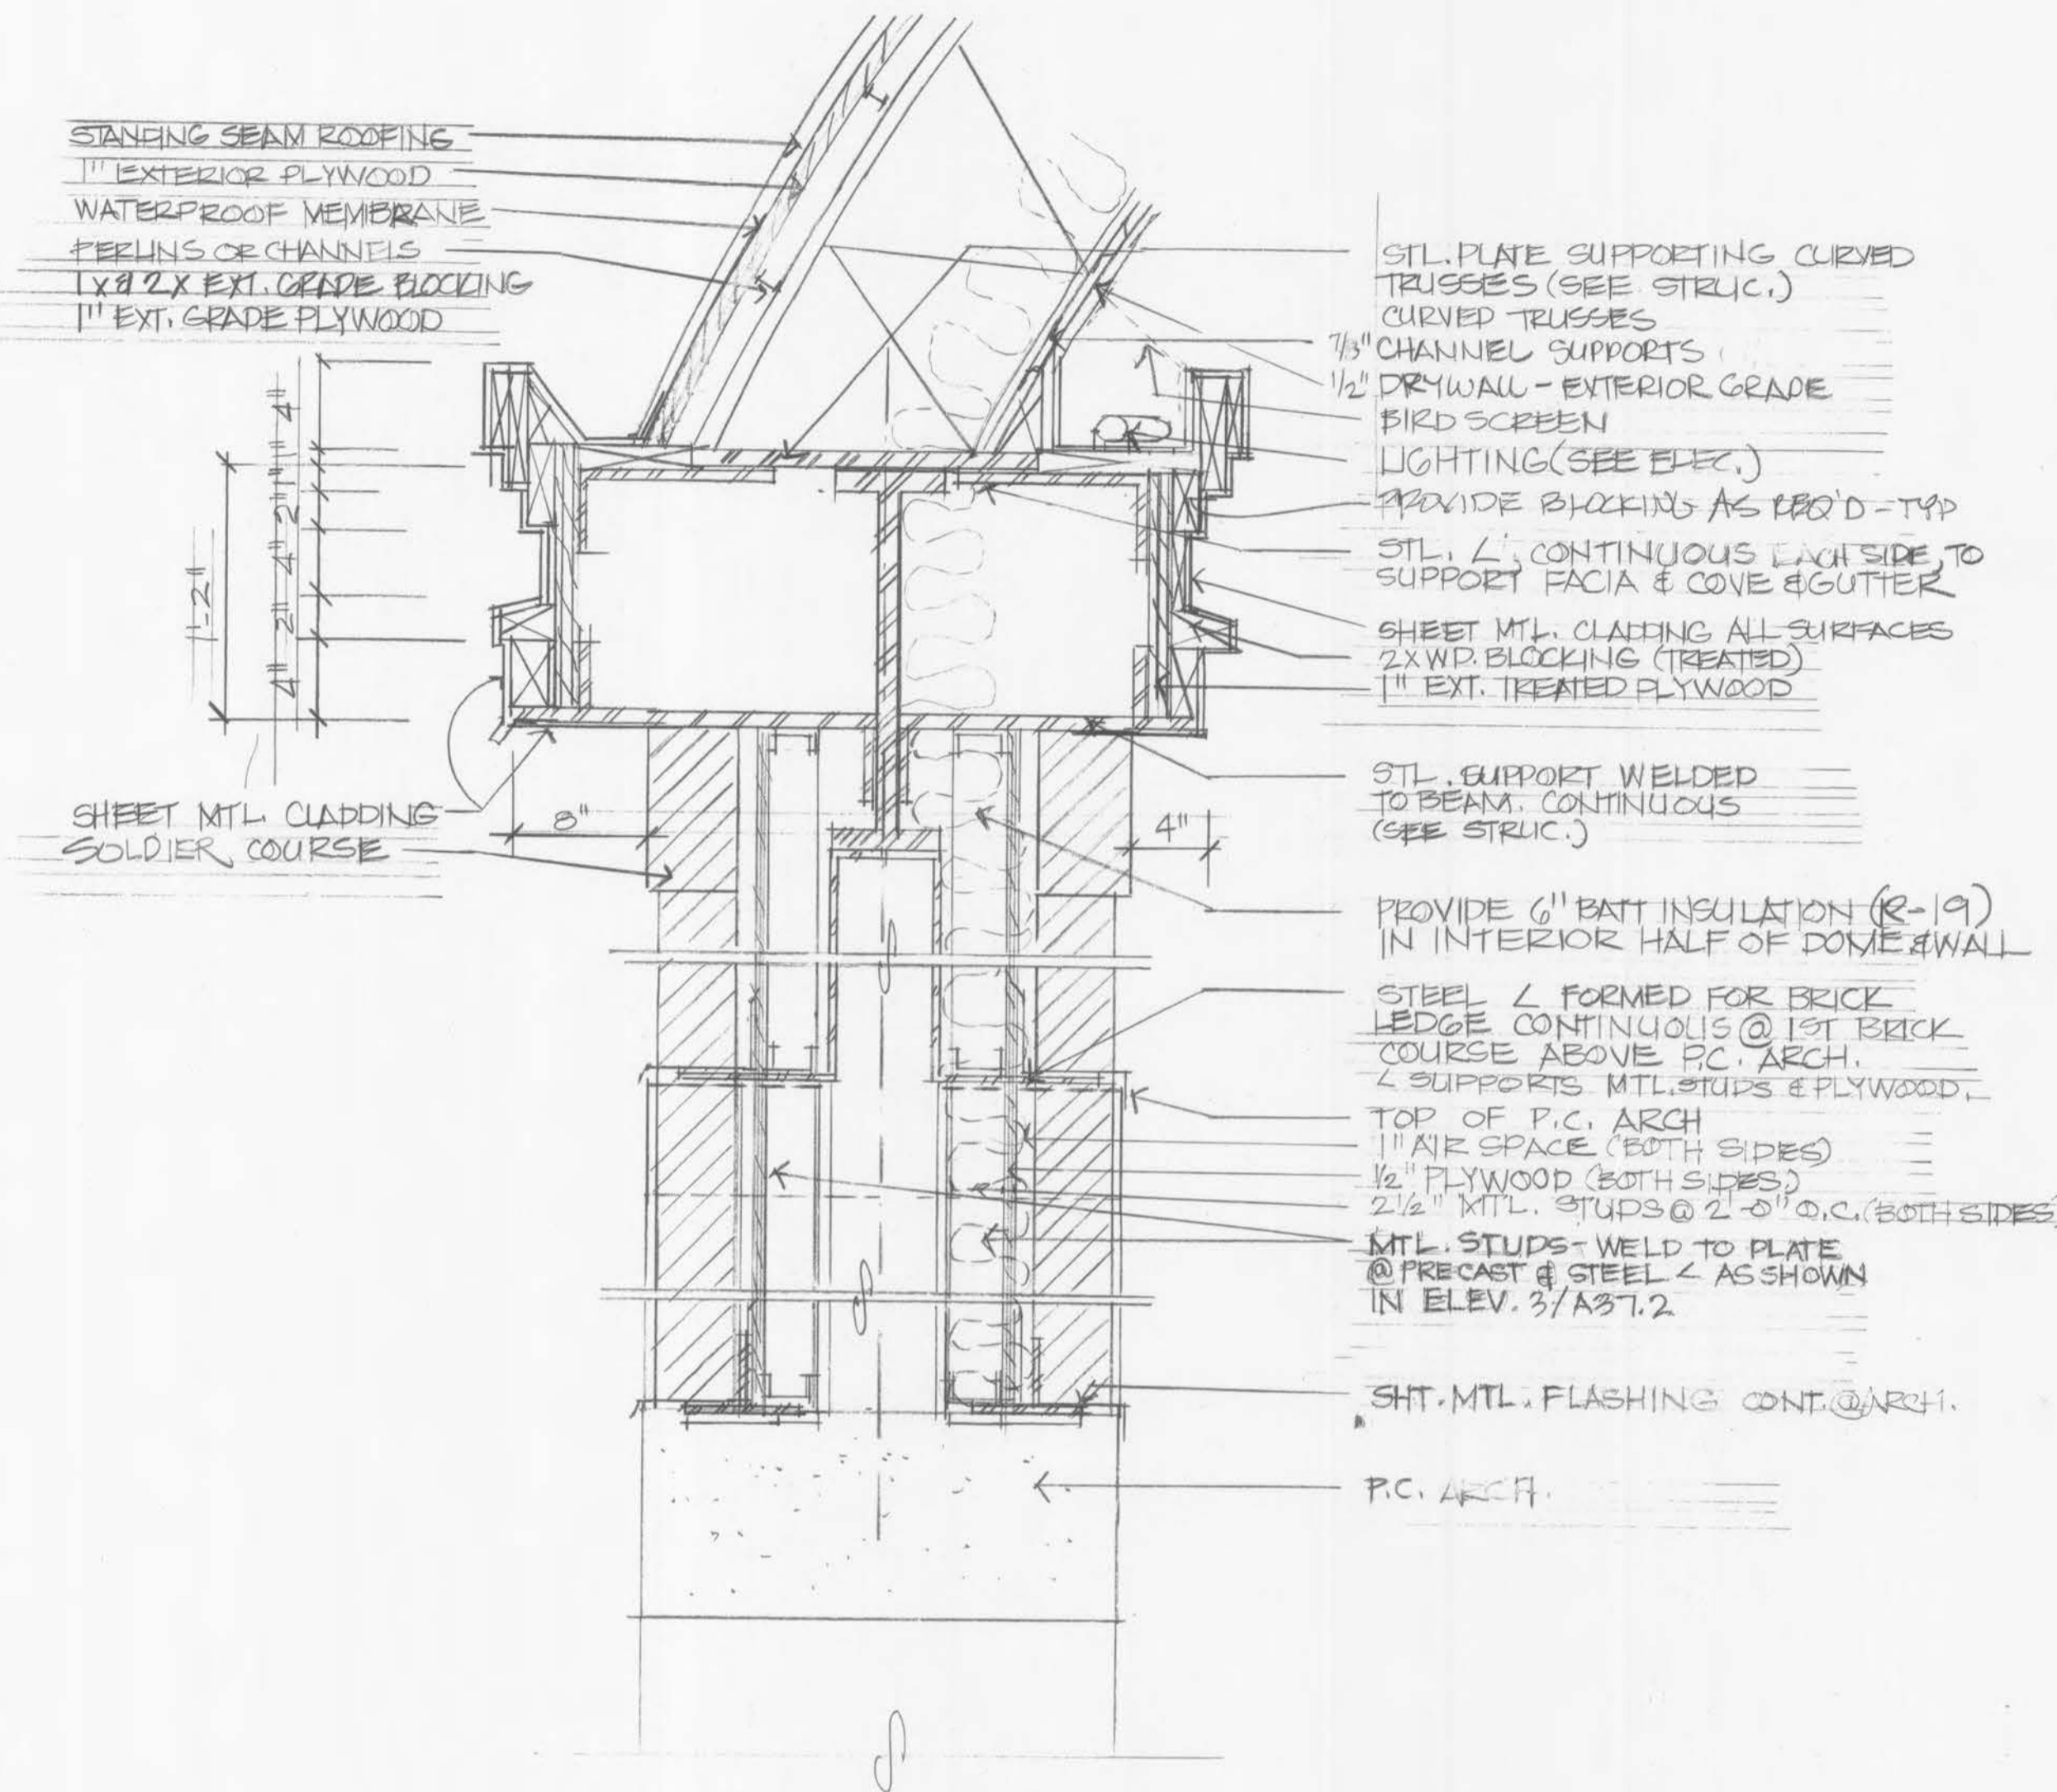

2 DOME & ARCH DETAIL - EAST ENT.
SCALE: 1 1/2" = 1'-0"

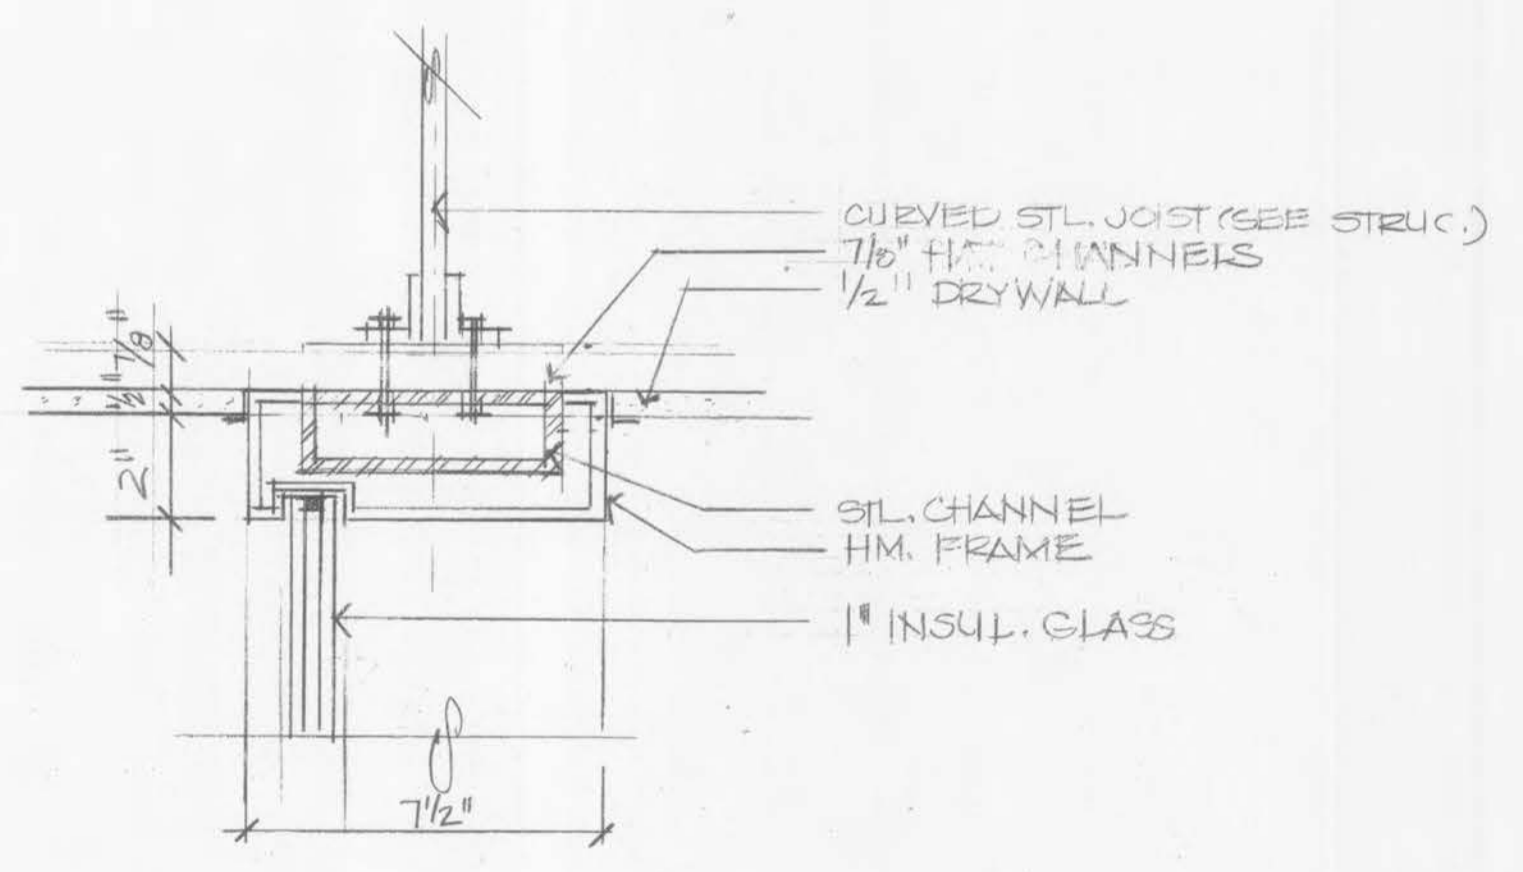

3 DETAIL @ EAST LOBBY ENTRANCE
SCALE: 3" = 1'-0"

NOTE: SEE DTL. 2-A-37.3 FOR TYP. CONSTRUCTION.