




1 NEW DIRECTORY @ EXIST WINDOW OPNG
1/2" = 1'-0"

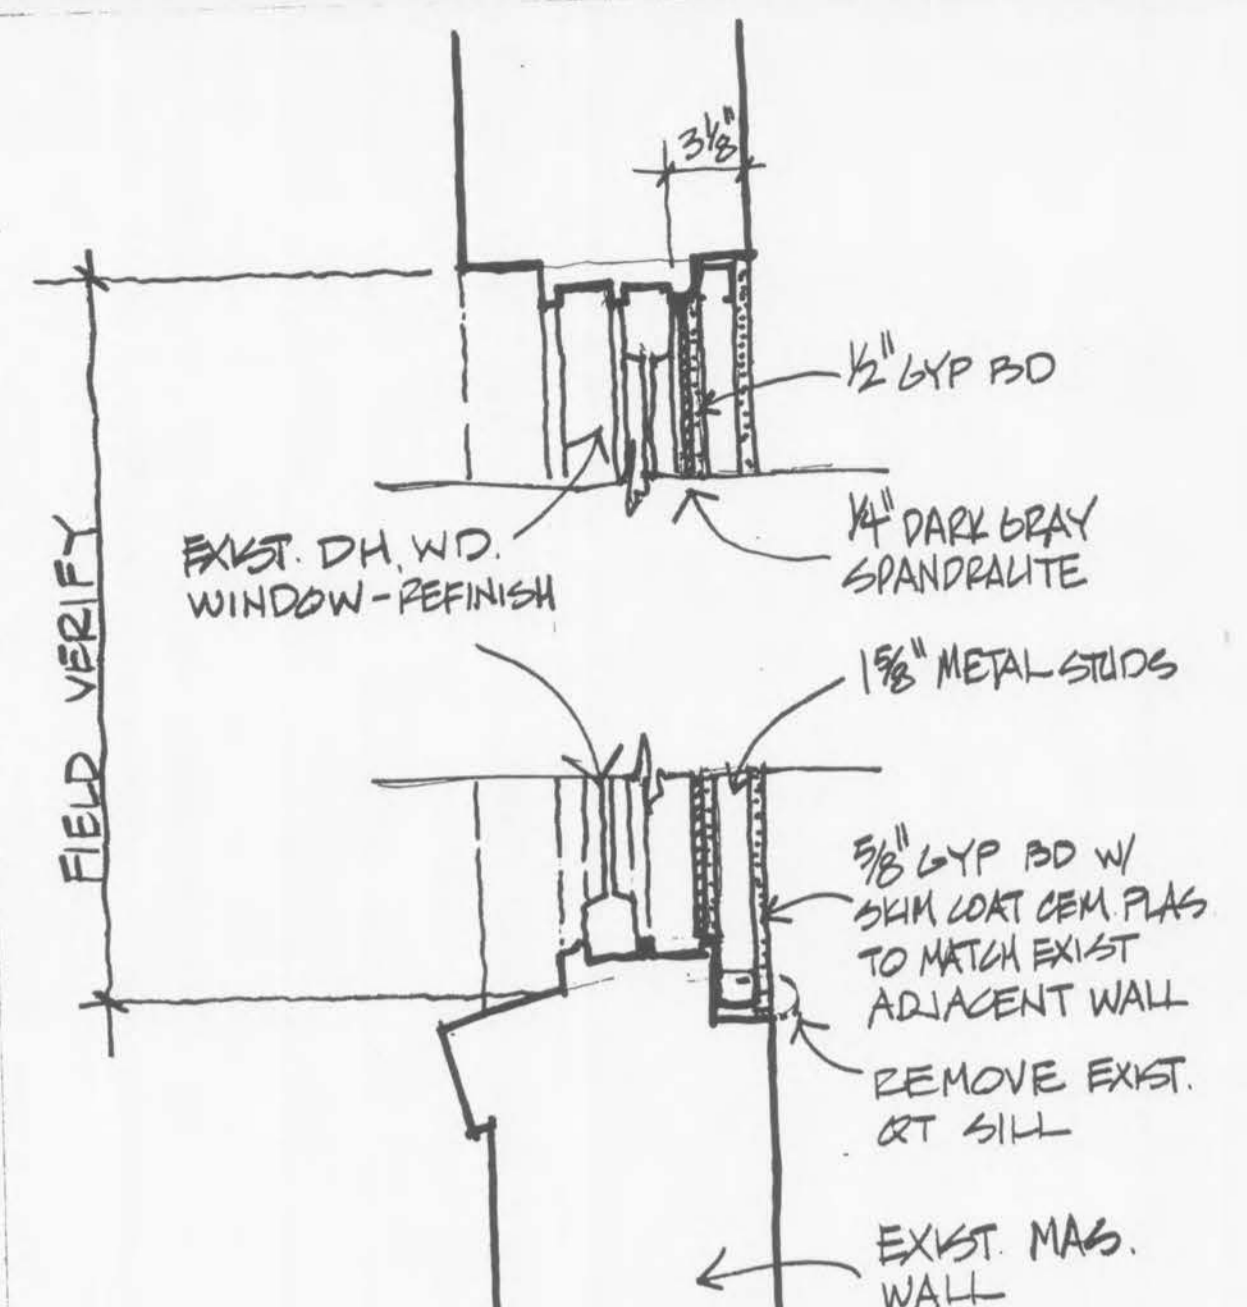


2 EXIST WINDOW SPANDRELITE DETL
1/2" = 1'-0"

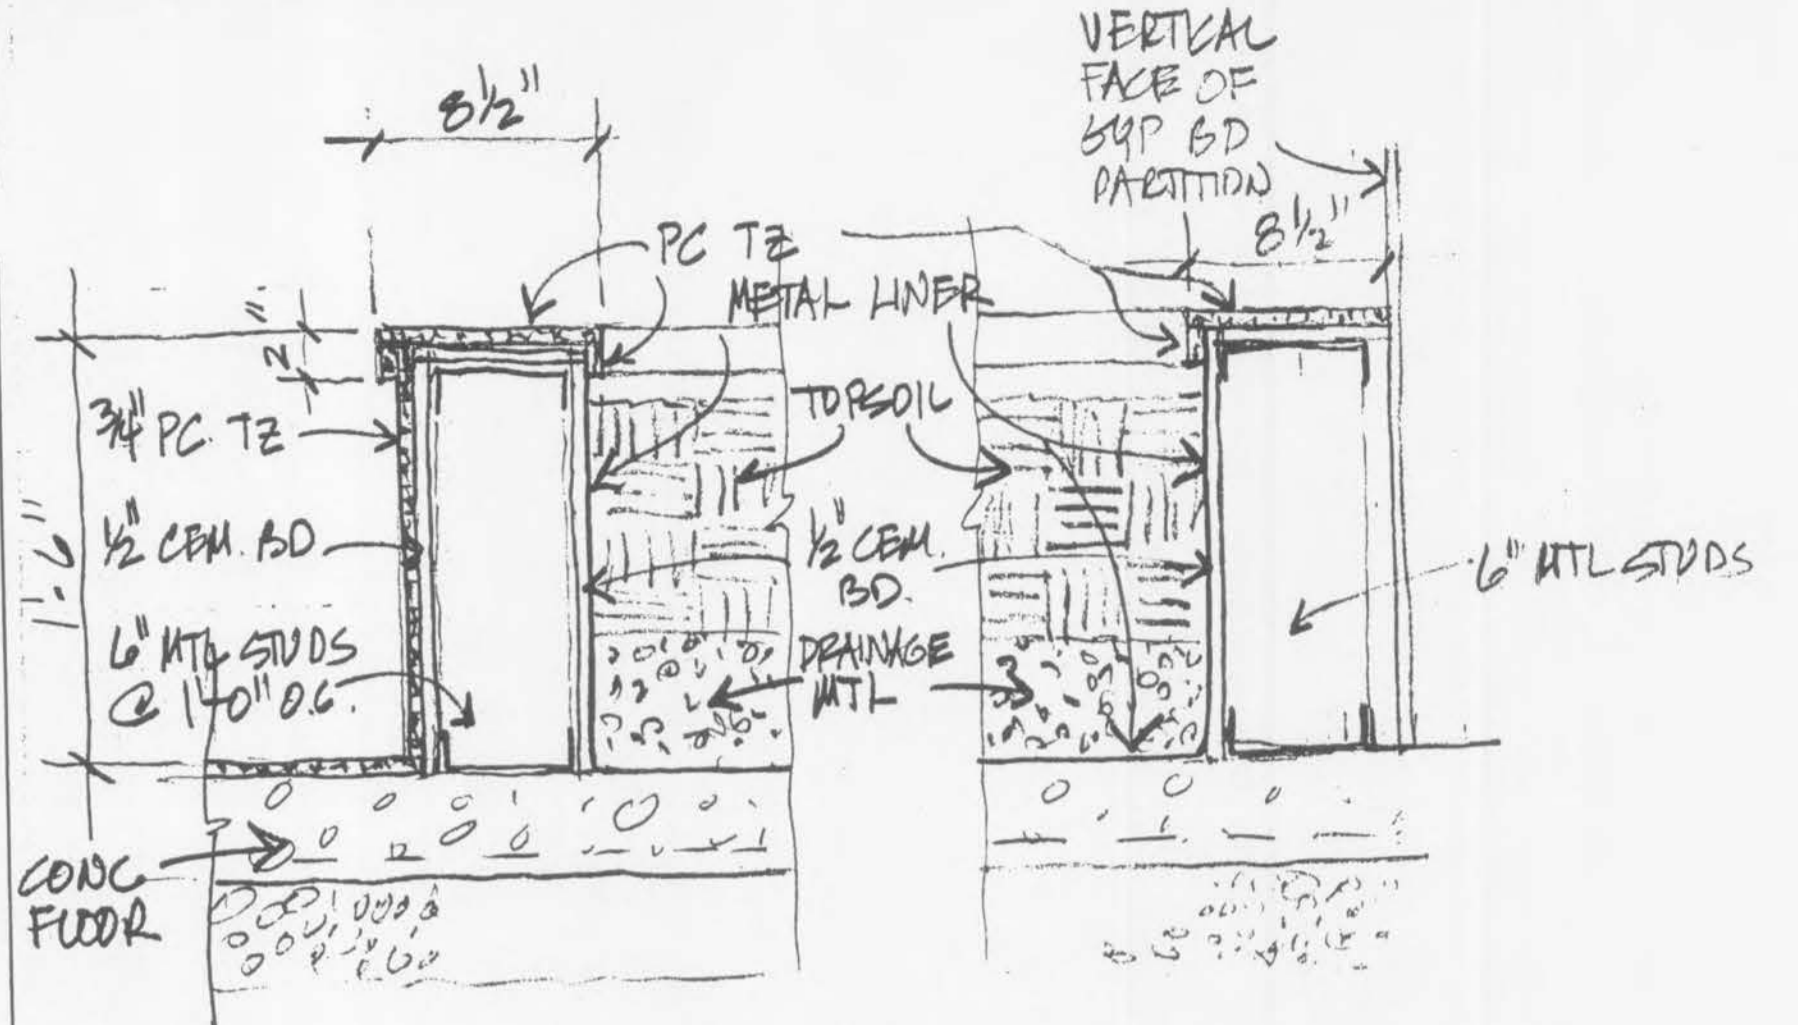


3 DETAIL @ LOBBY PLANTER
1/2" = 1'-0"

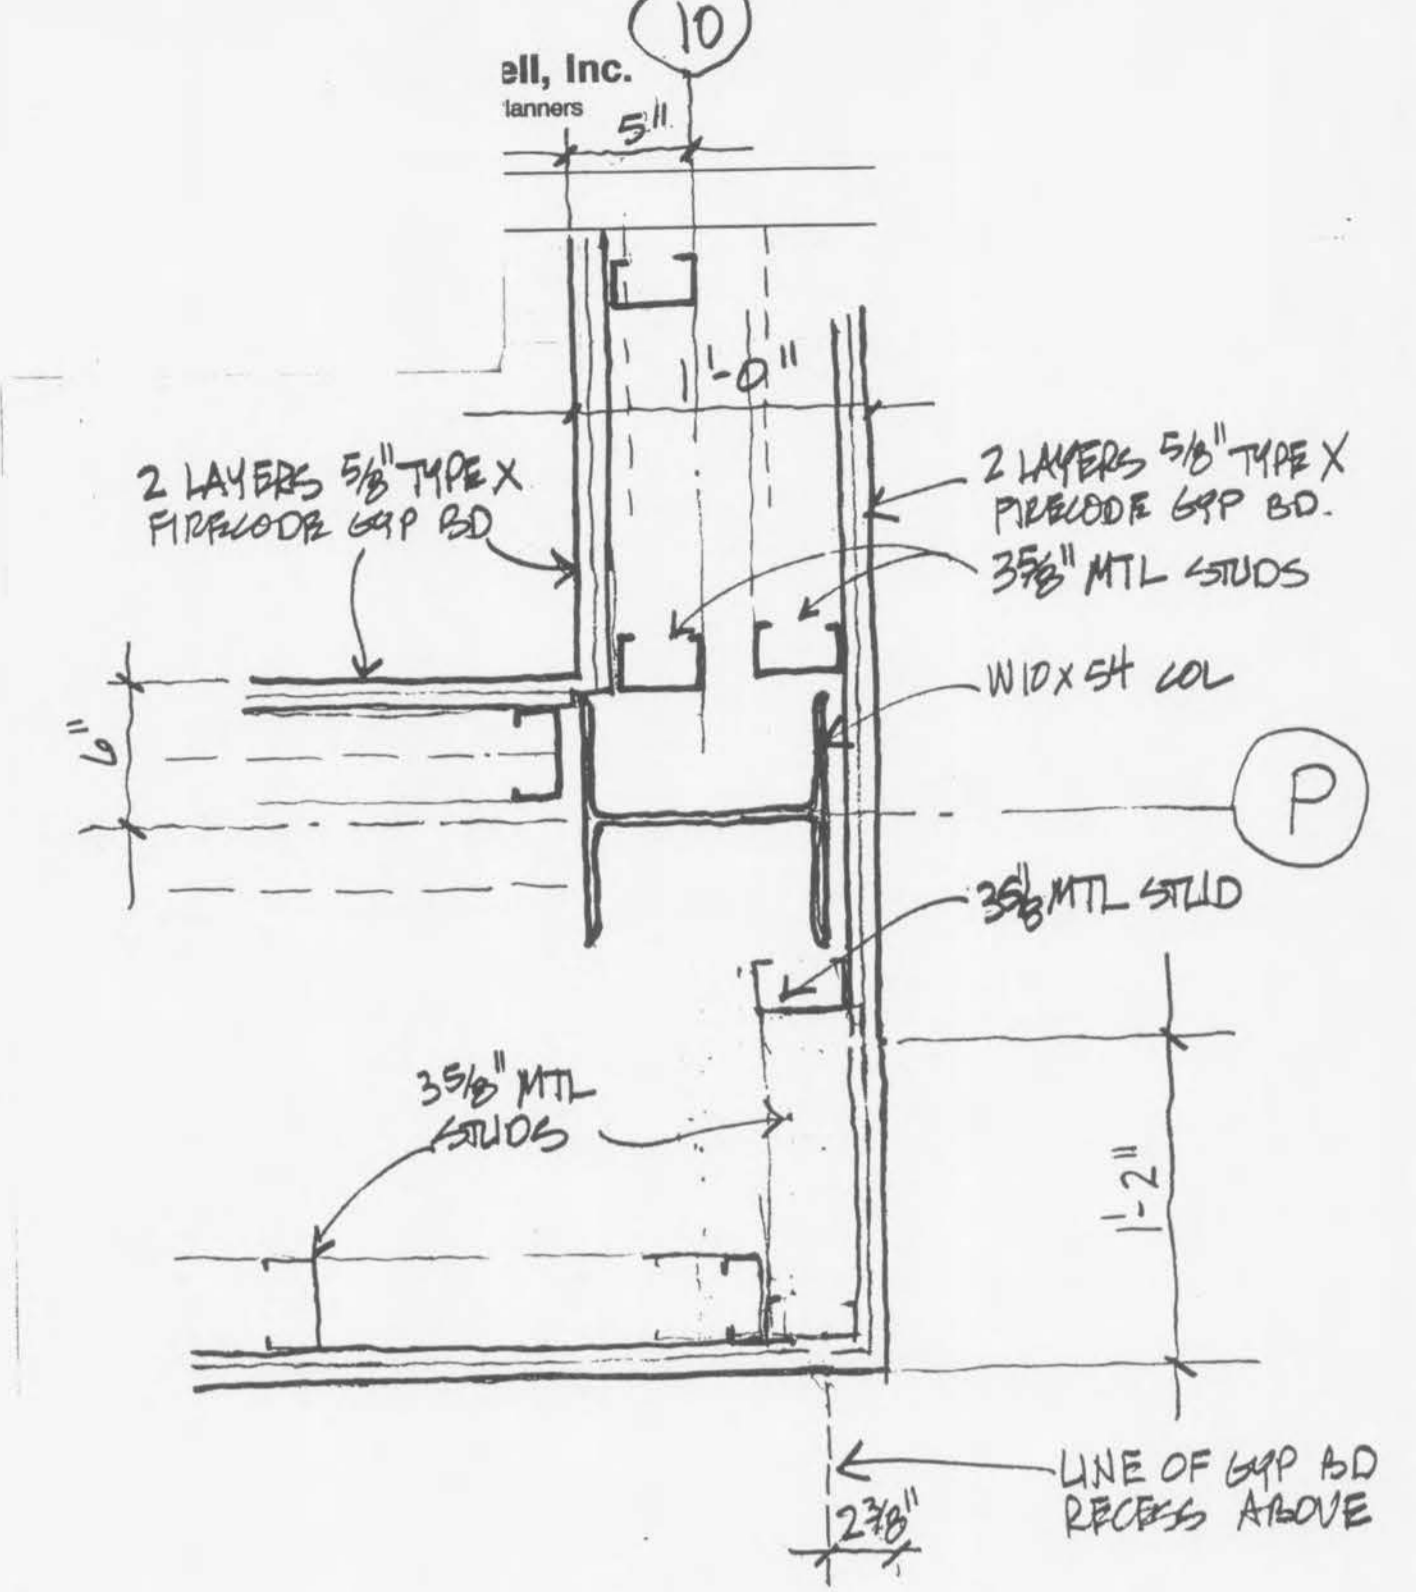


4 COL CONDITION @ EAST LOBBY
1/2"

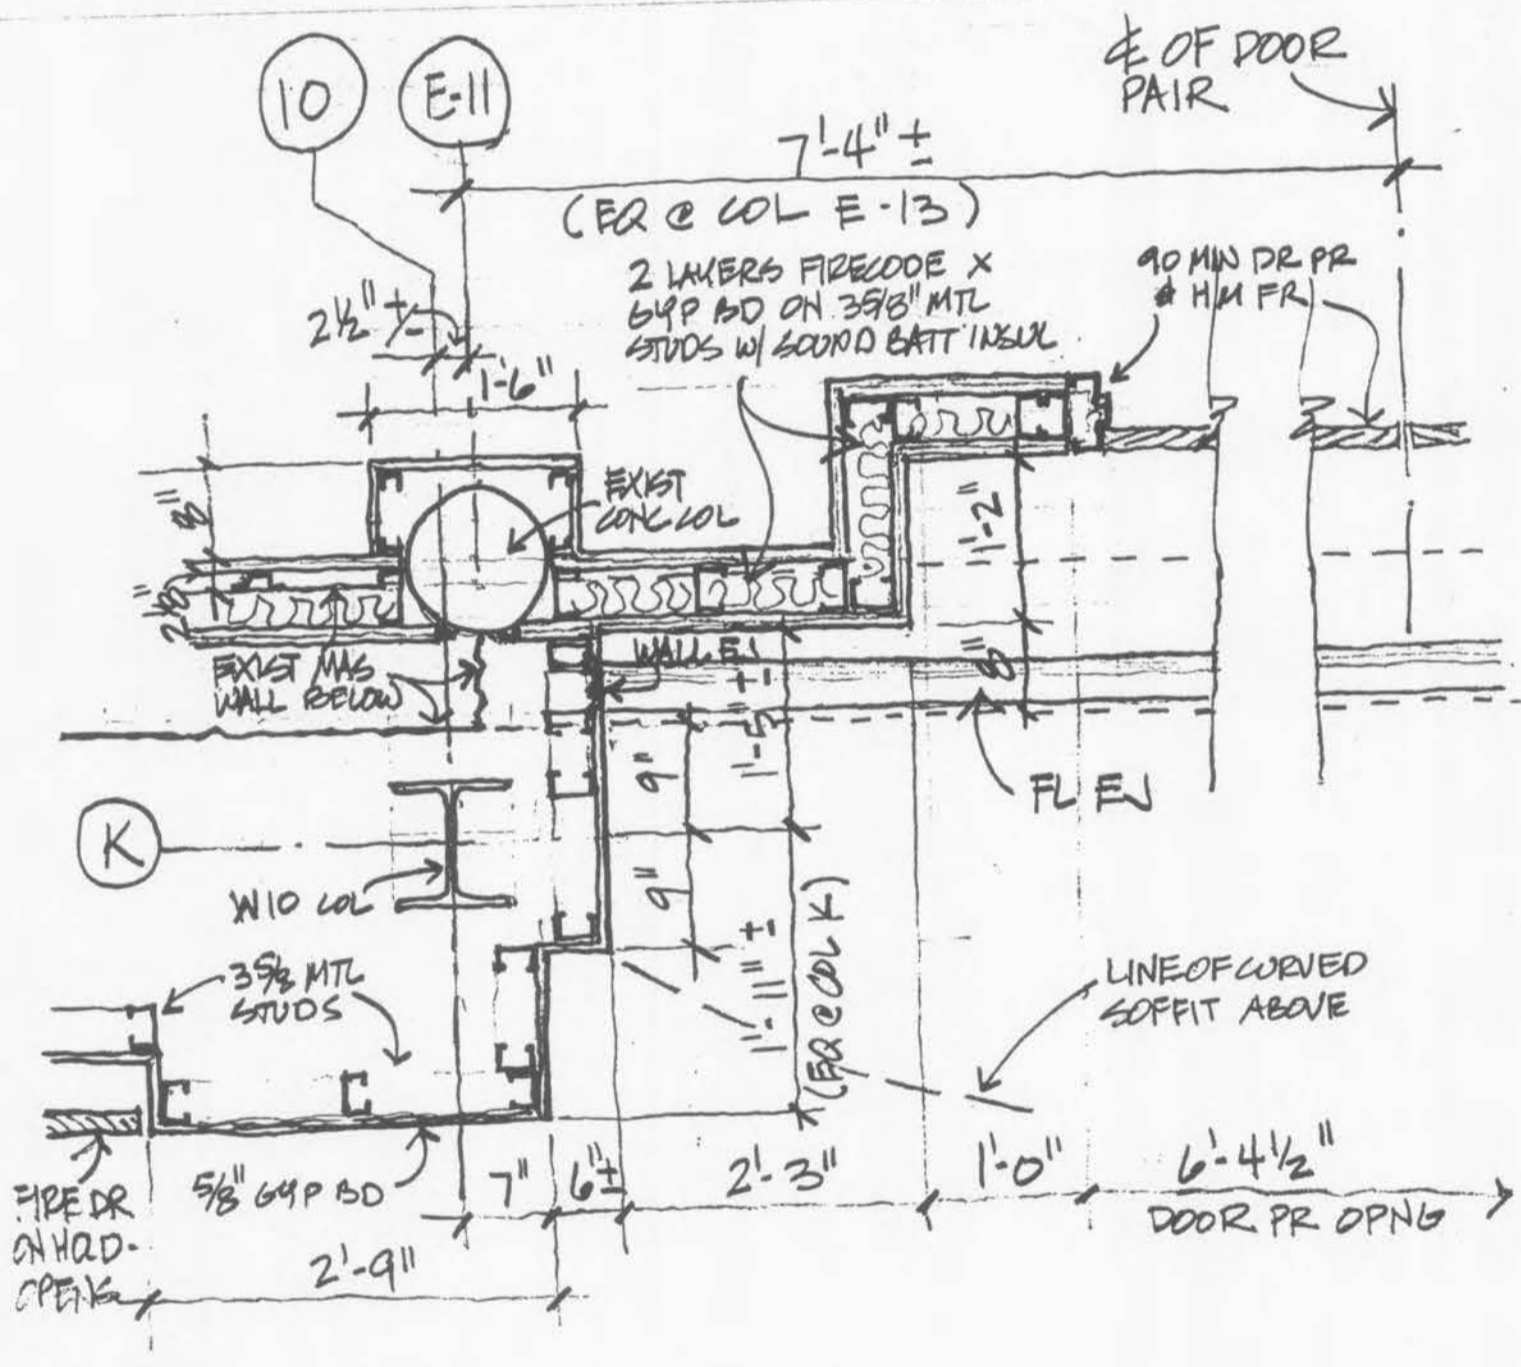


5 DETAIL @ POLICE LOBBY ENTRANCE
3/4" = 1'-0"

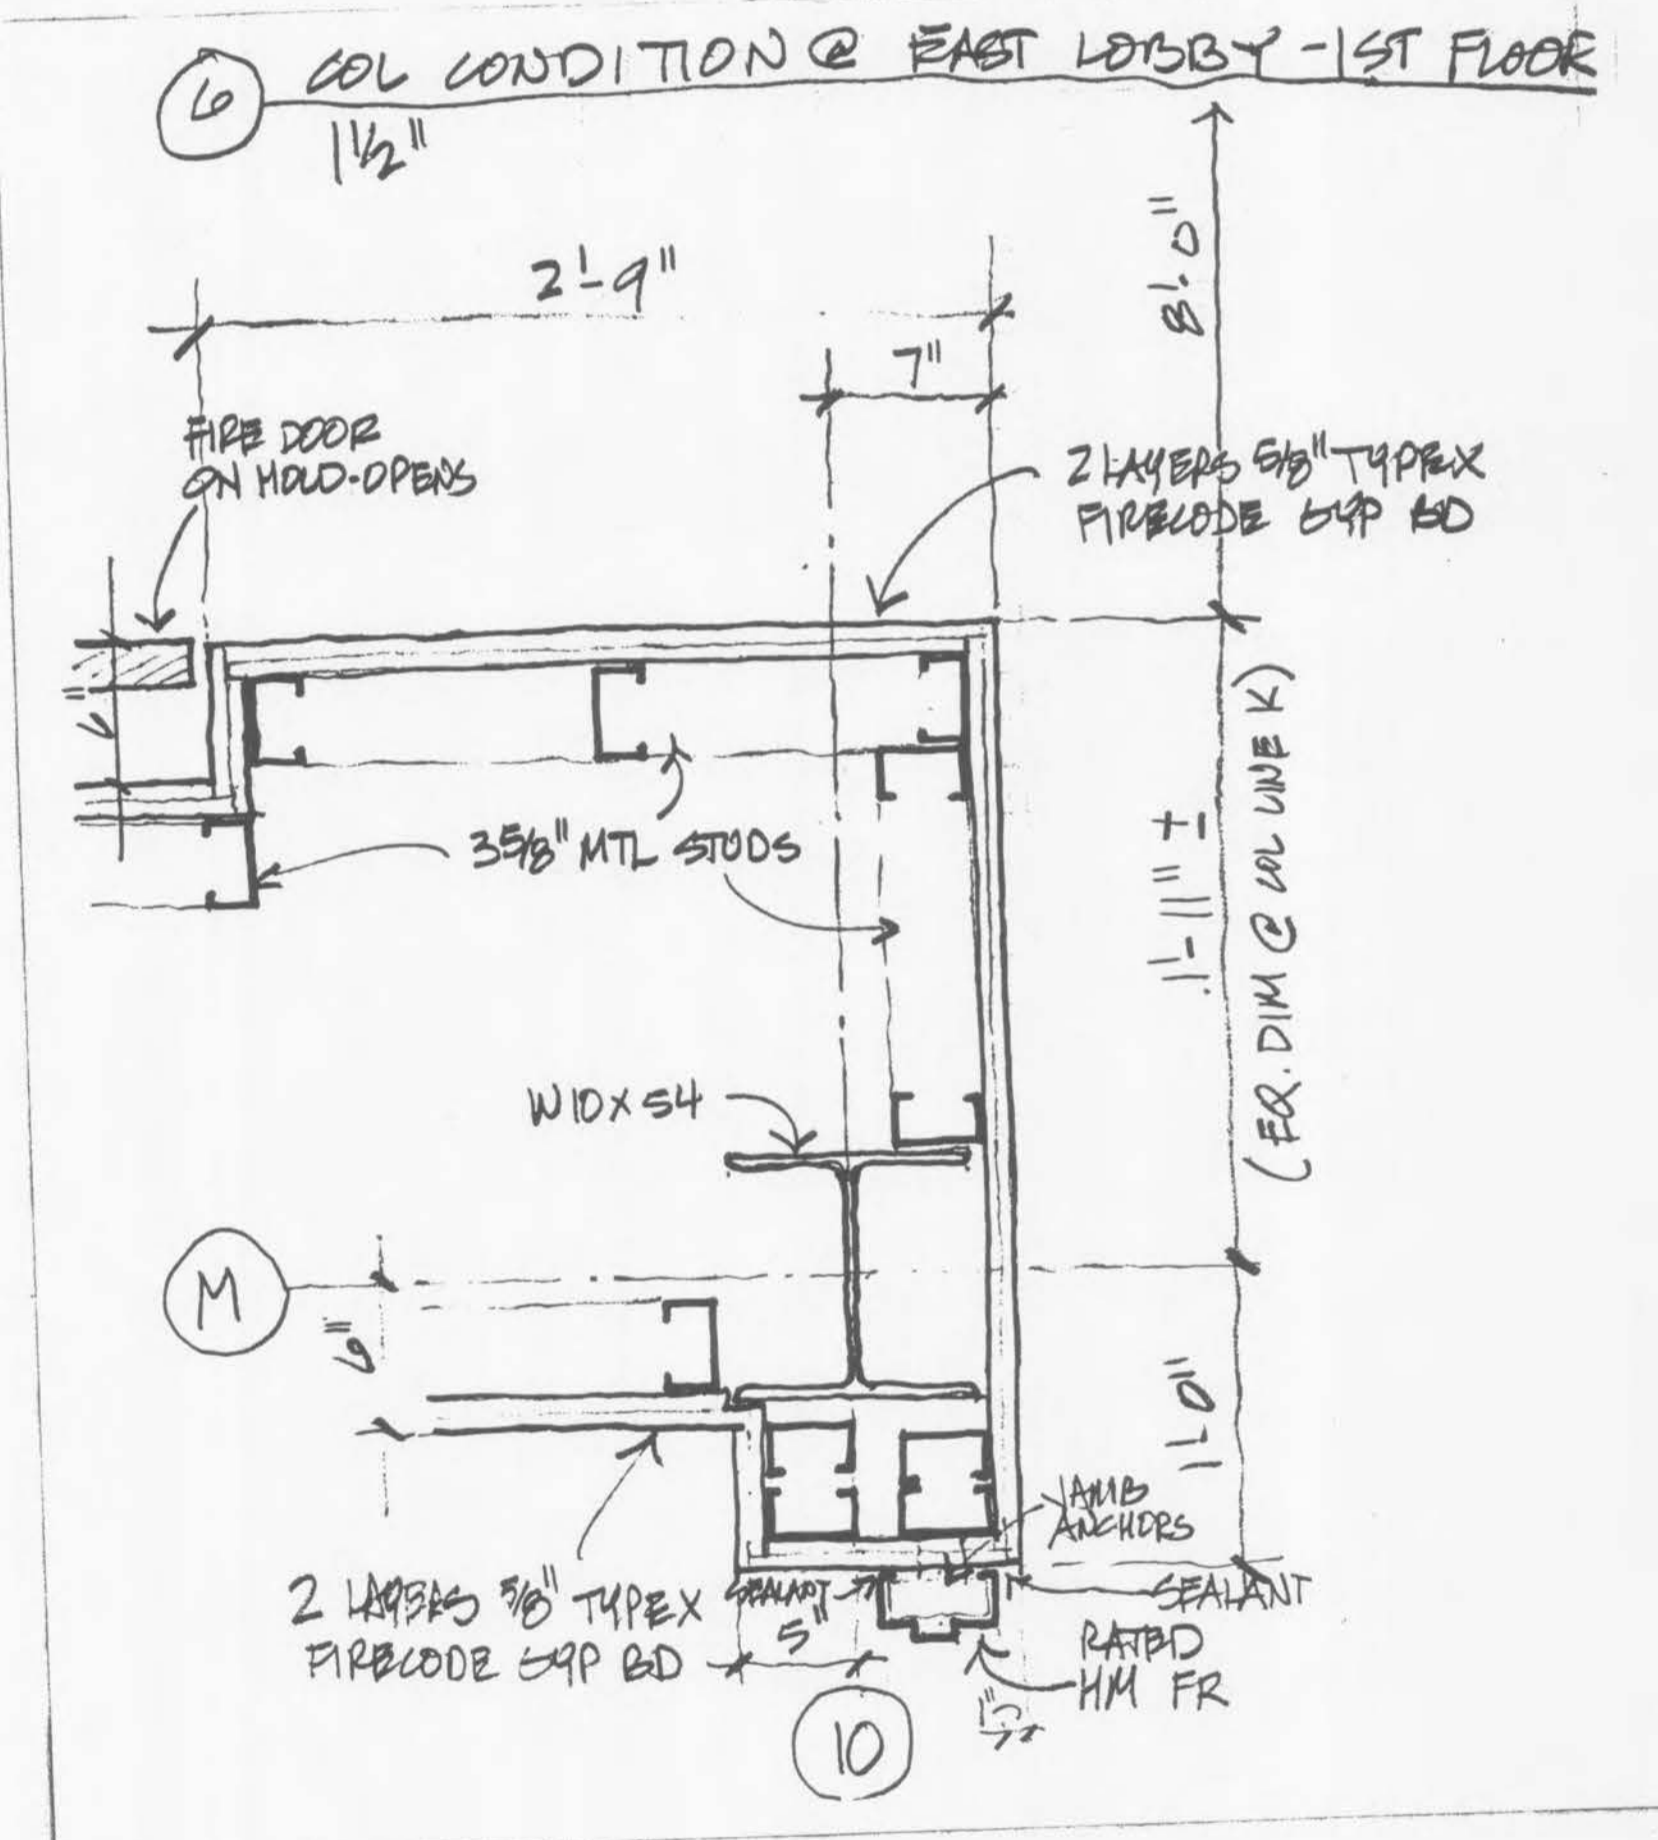

6 COL CONDITION @ EAST LOBBY - 1ST FLOOR
1/2"

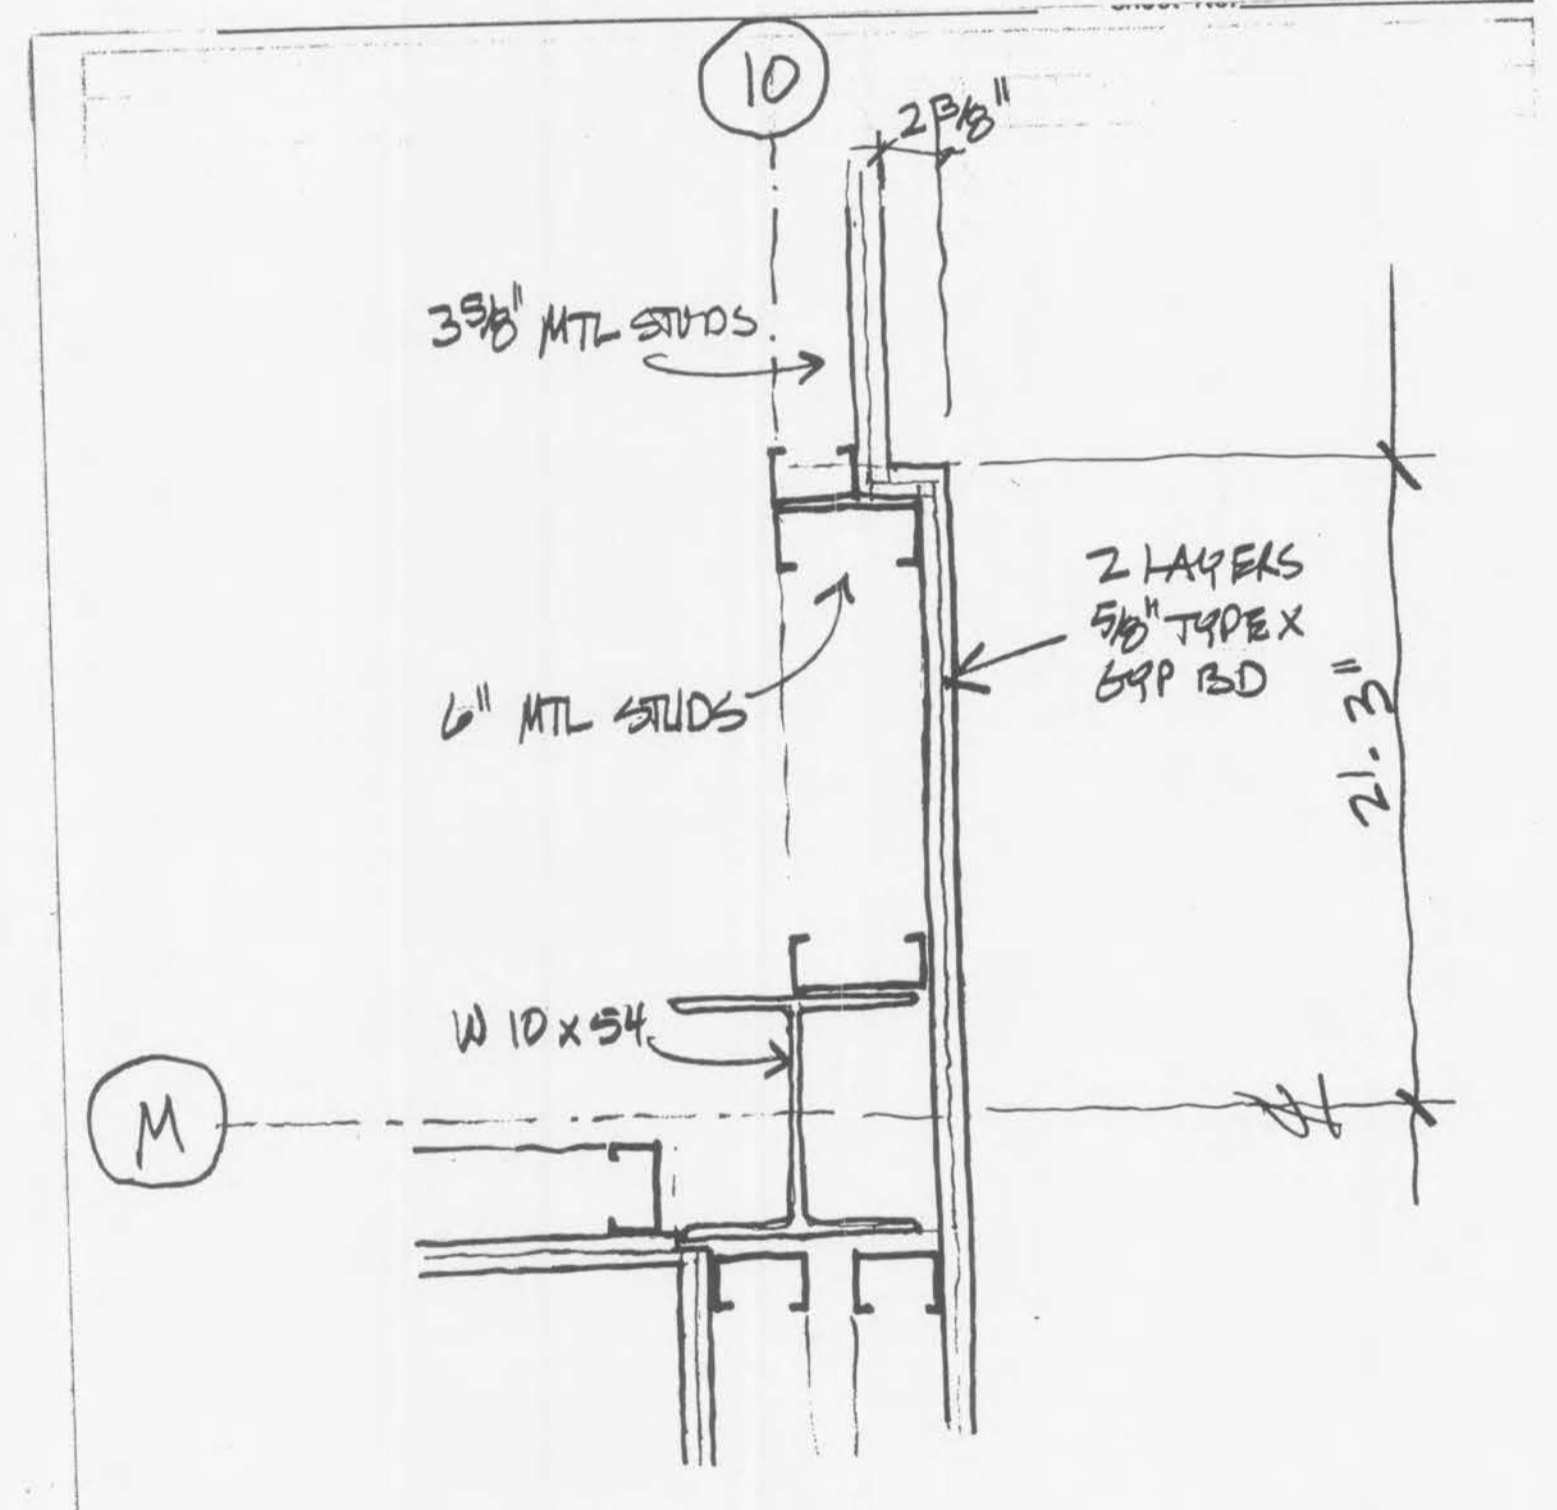

7 COL CONDITION @ EAST LOBBY - 2ND FLOOR
1/2"

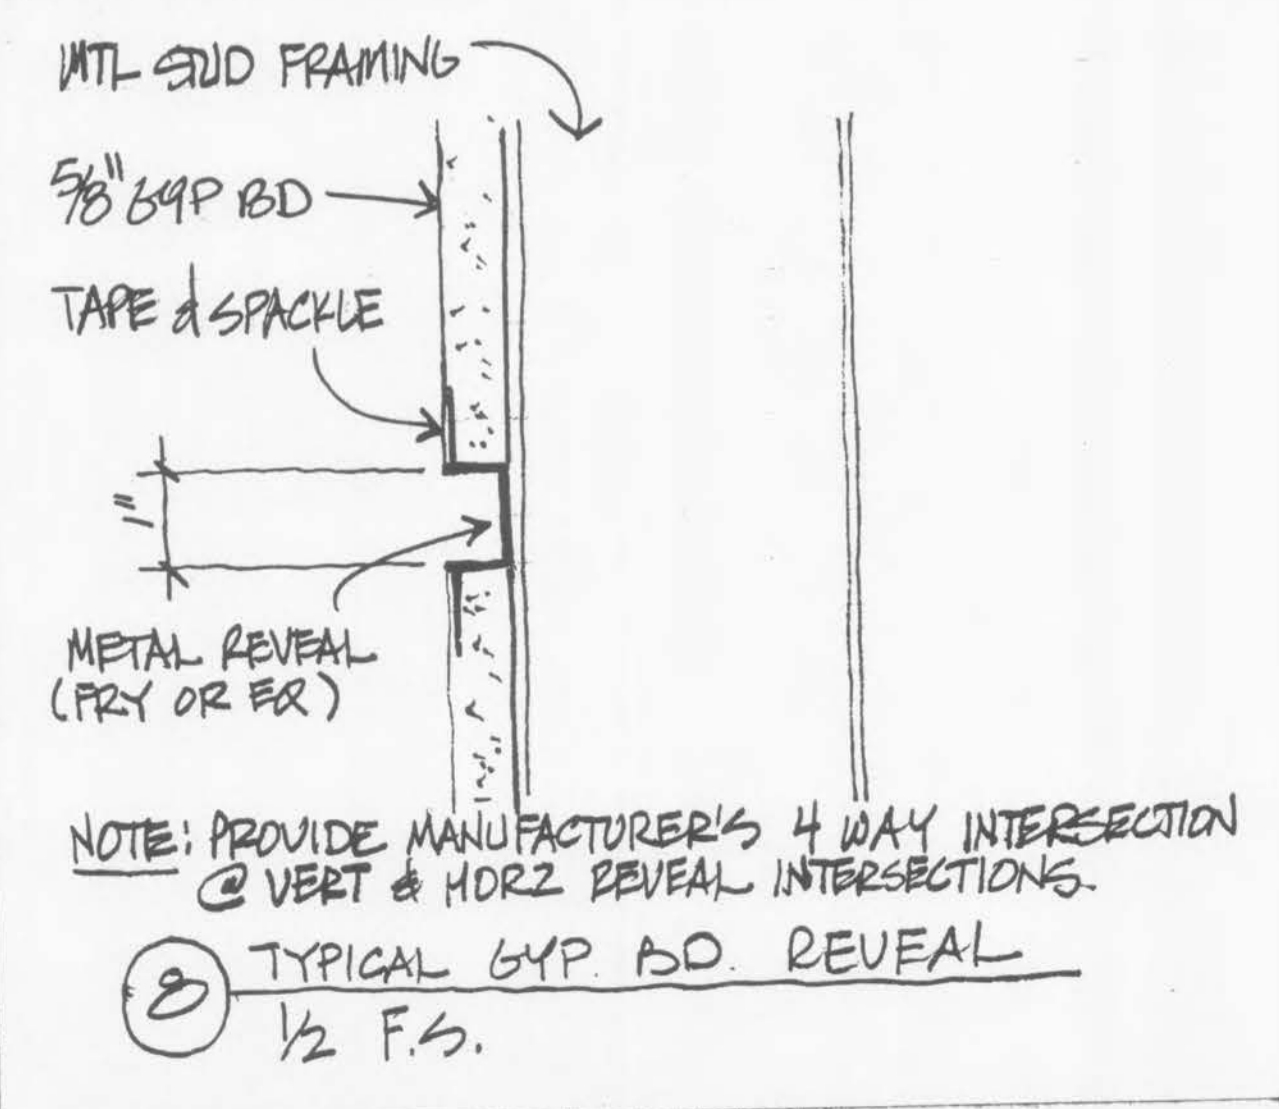

8 TYPICAL GYP. BD. REVEAL
1/2 F.S.