



**2ND FLR WEST WING, RMS W237 AND W238**  
 SCALE: 1/8" = 1'-0"

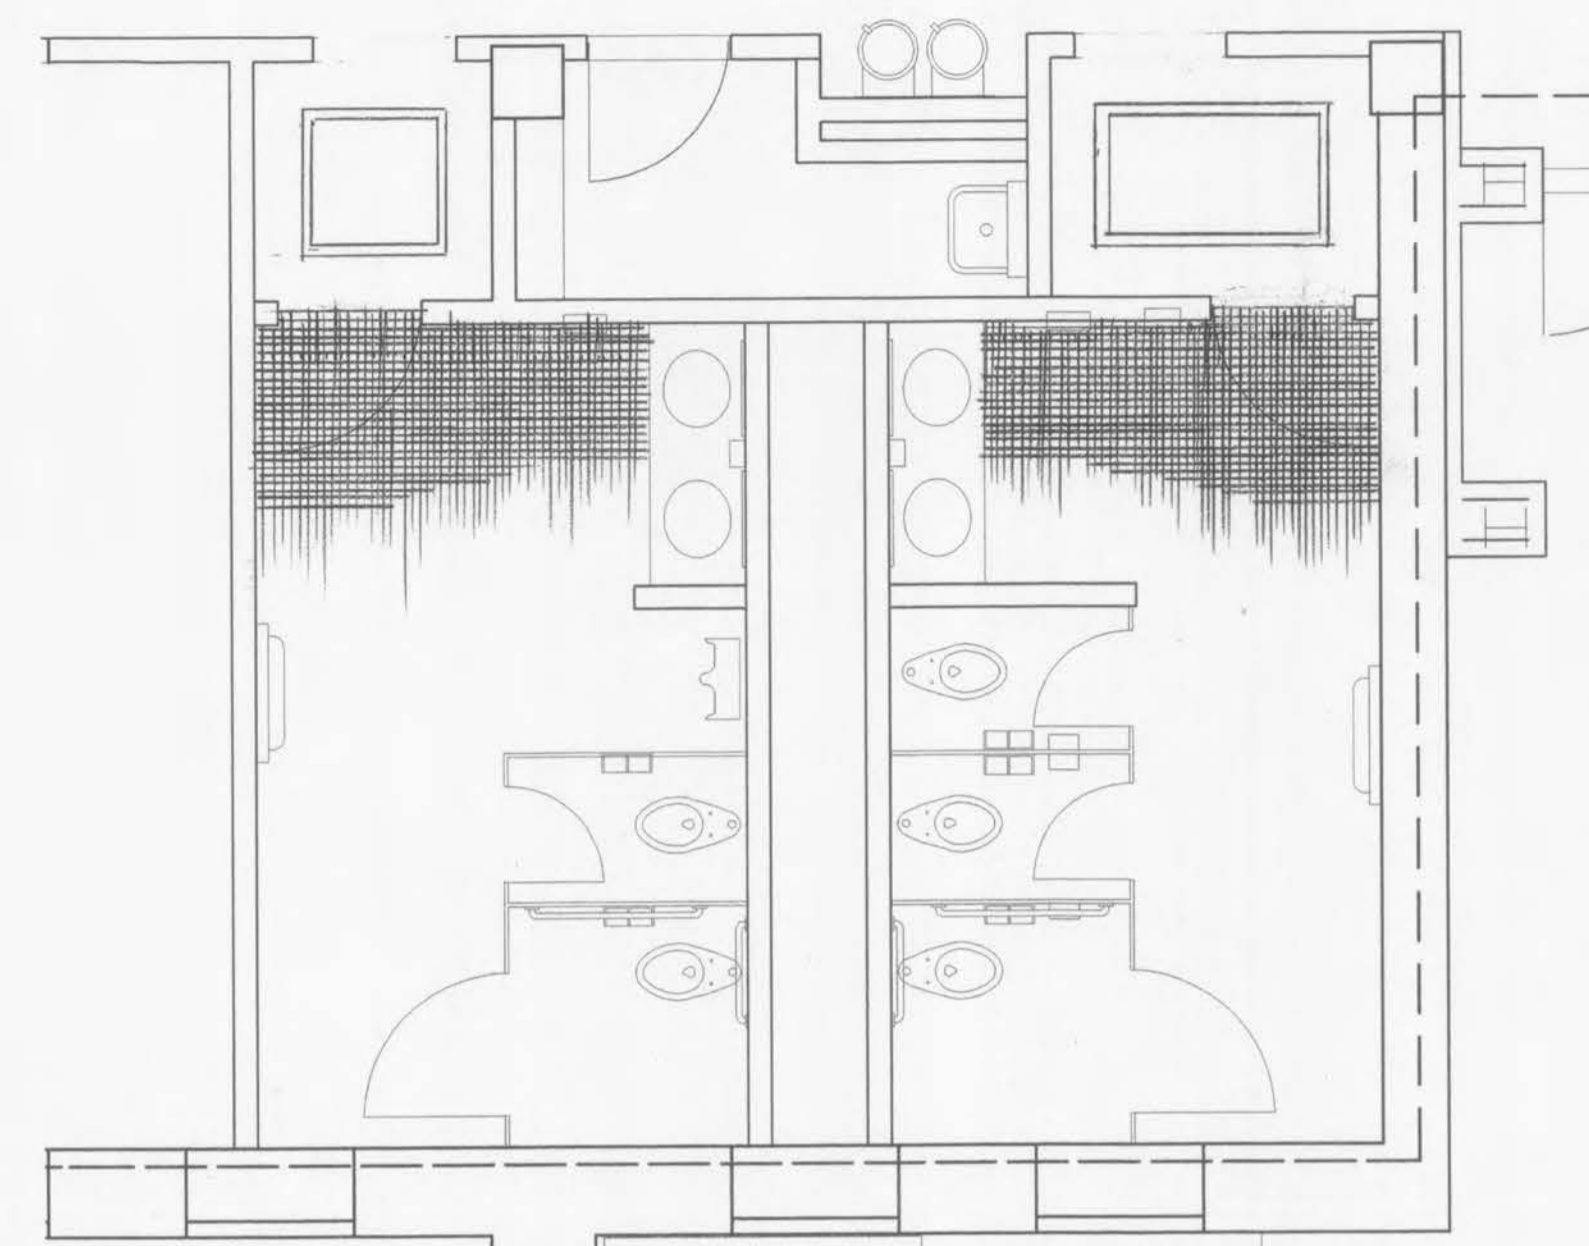


TYPICAL 2x2 TILE  
 PATTERN FOR CT-1, 2, 3

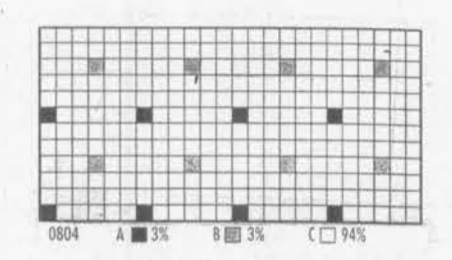


MFR: AMERICAN OLEAN  
 PATTERN: 0804  
 REFER TO FINISH SCHEDULE  
 A-CT-3  
 B-CT-2  
 C-CT-1


**1ST FLOOR WEST WING, RMS W128 AND W131**  
 SCALE: 1/4" = 1'-0"

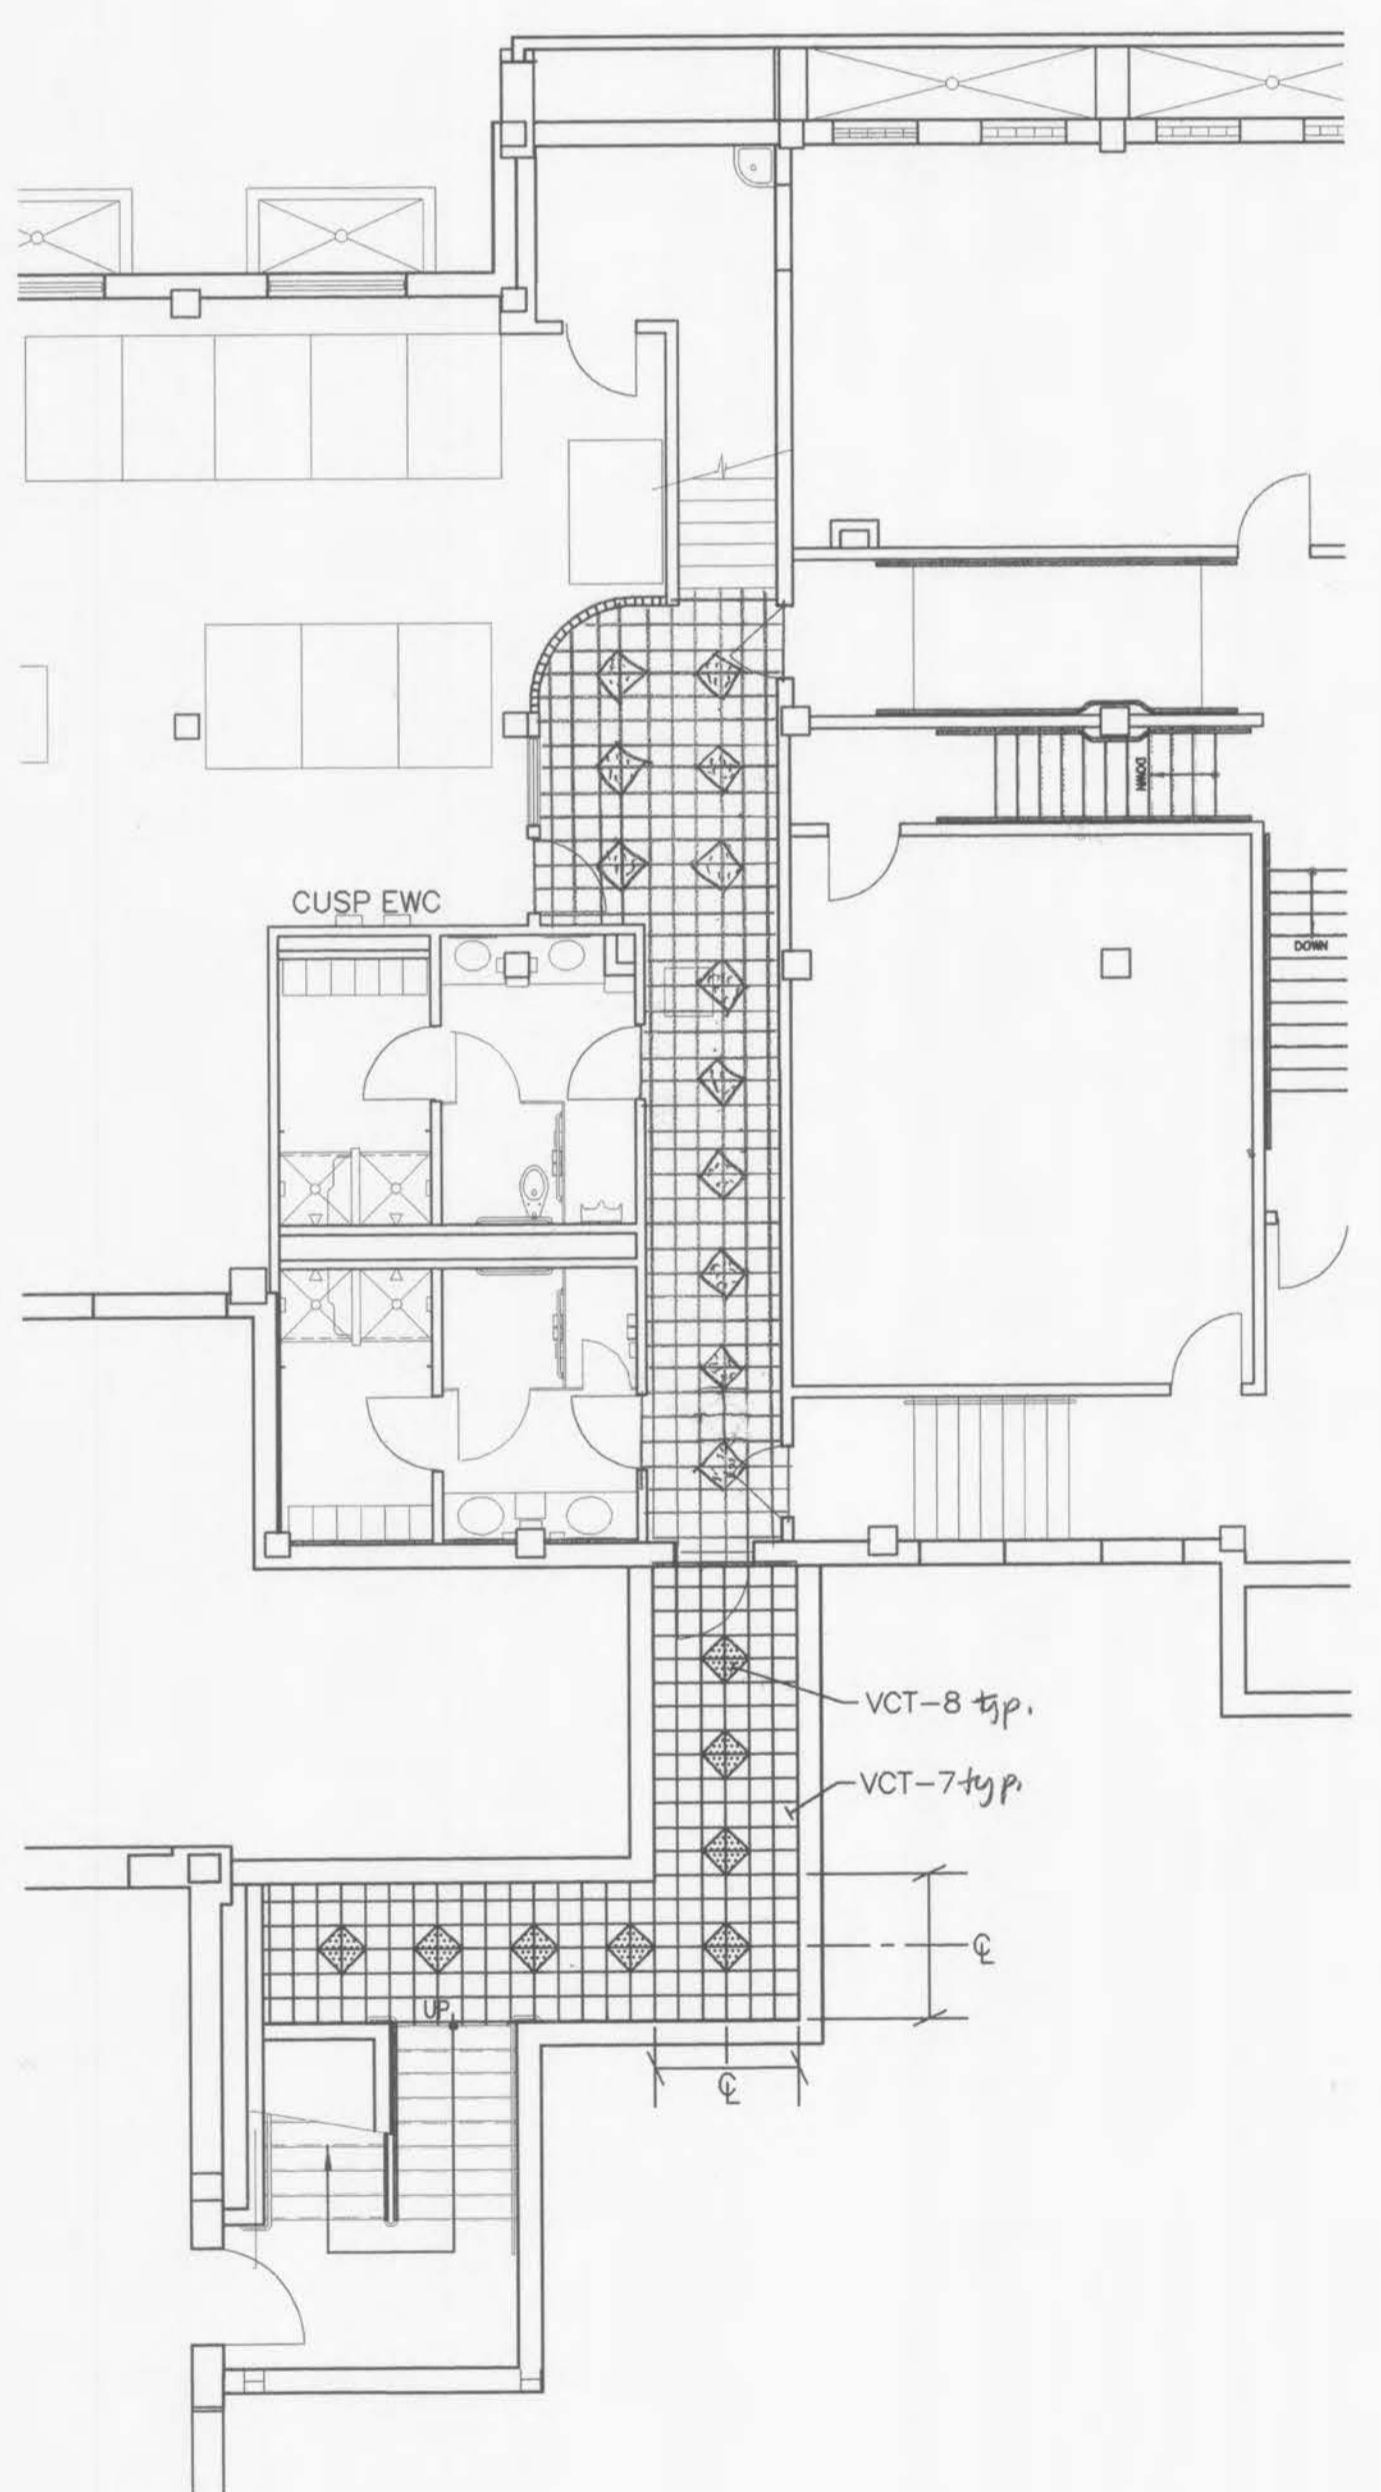

**FLOOR DETAIL AT BASEMENT + TUNNEL**  
 SCALE: 1/8" = 1'-0"

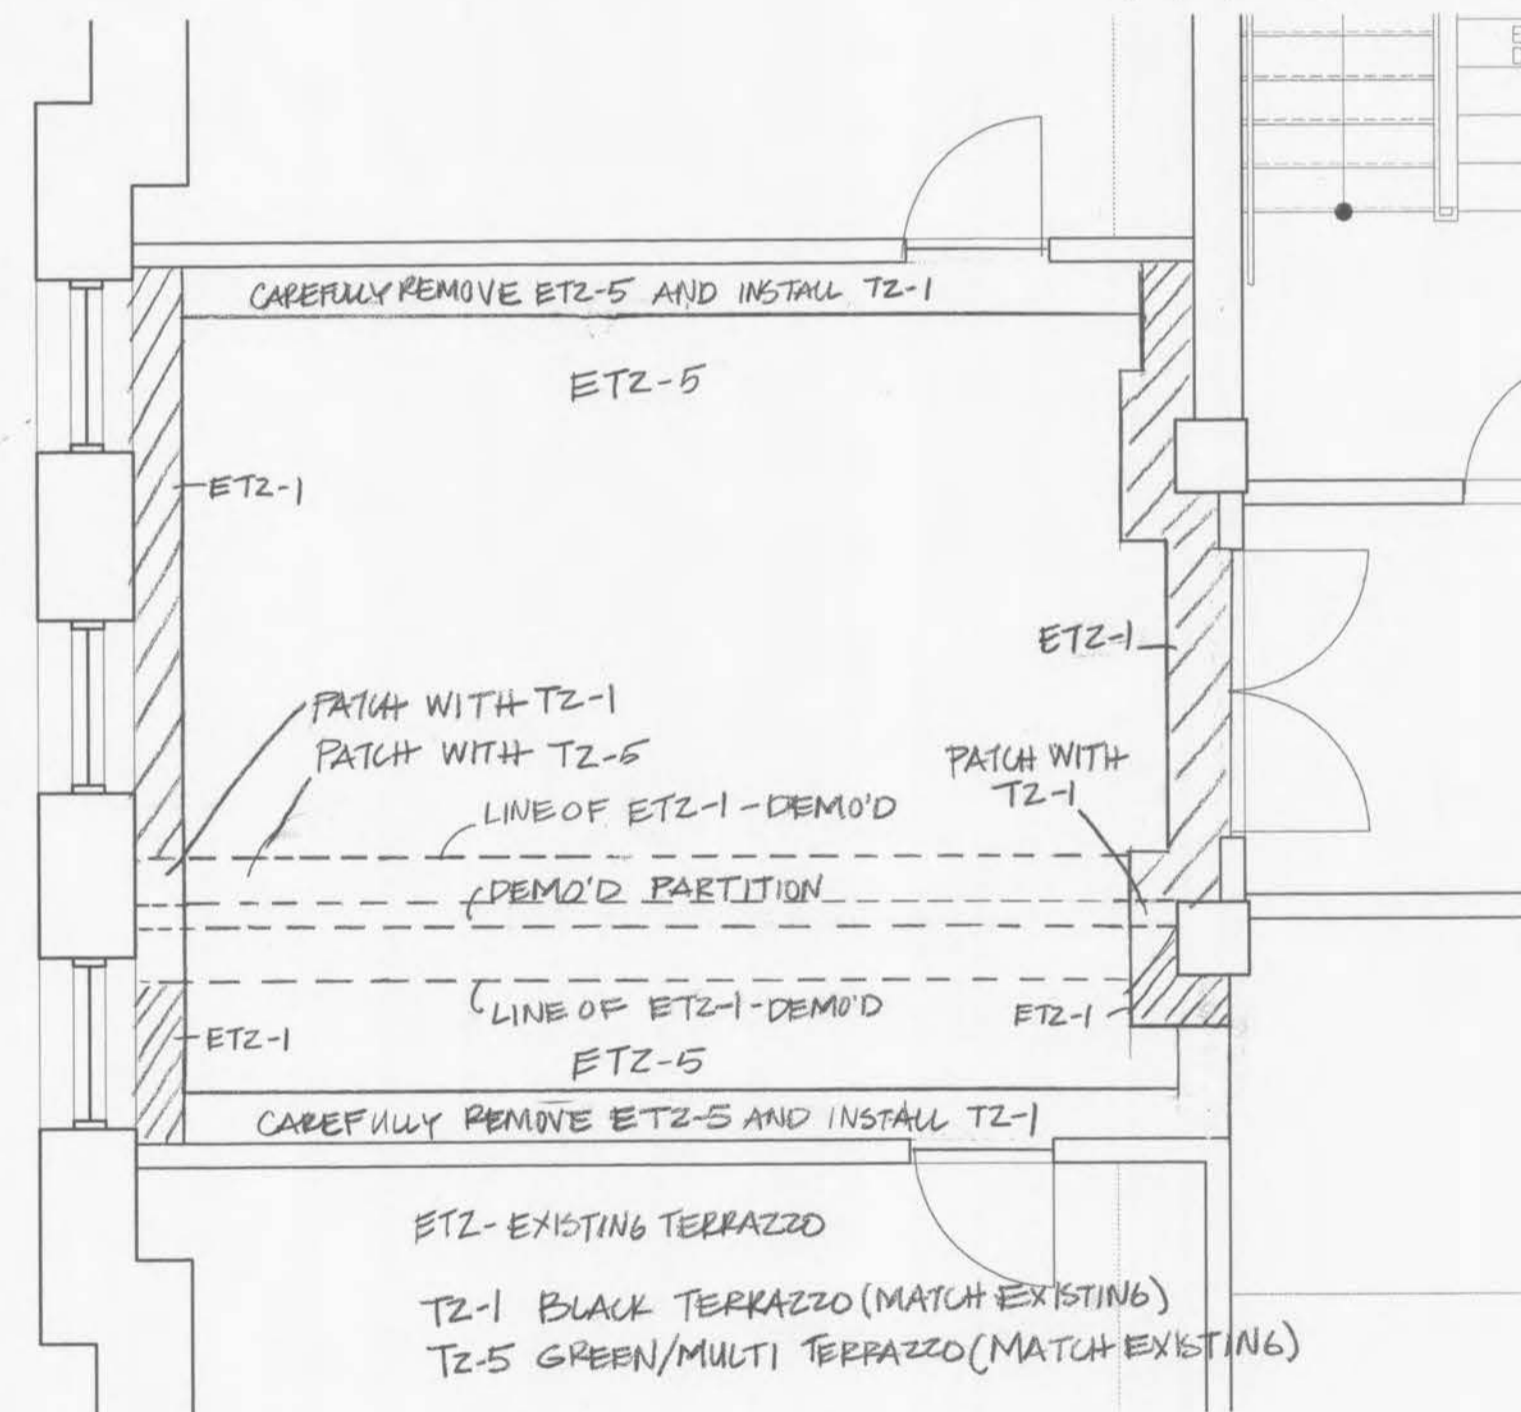

**3RD FLOOR WEST WING, RM302**  
 SCALE: 1/4" = 1'-0"

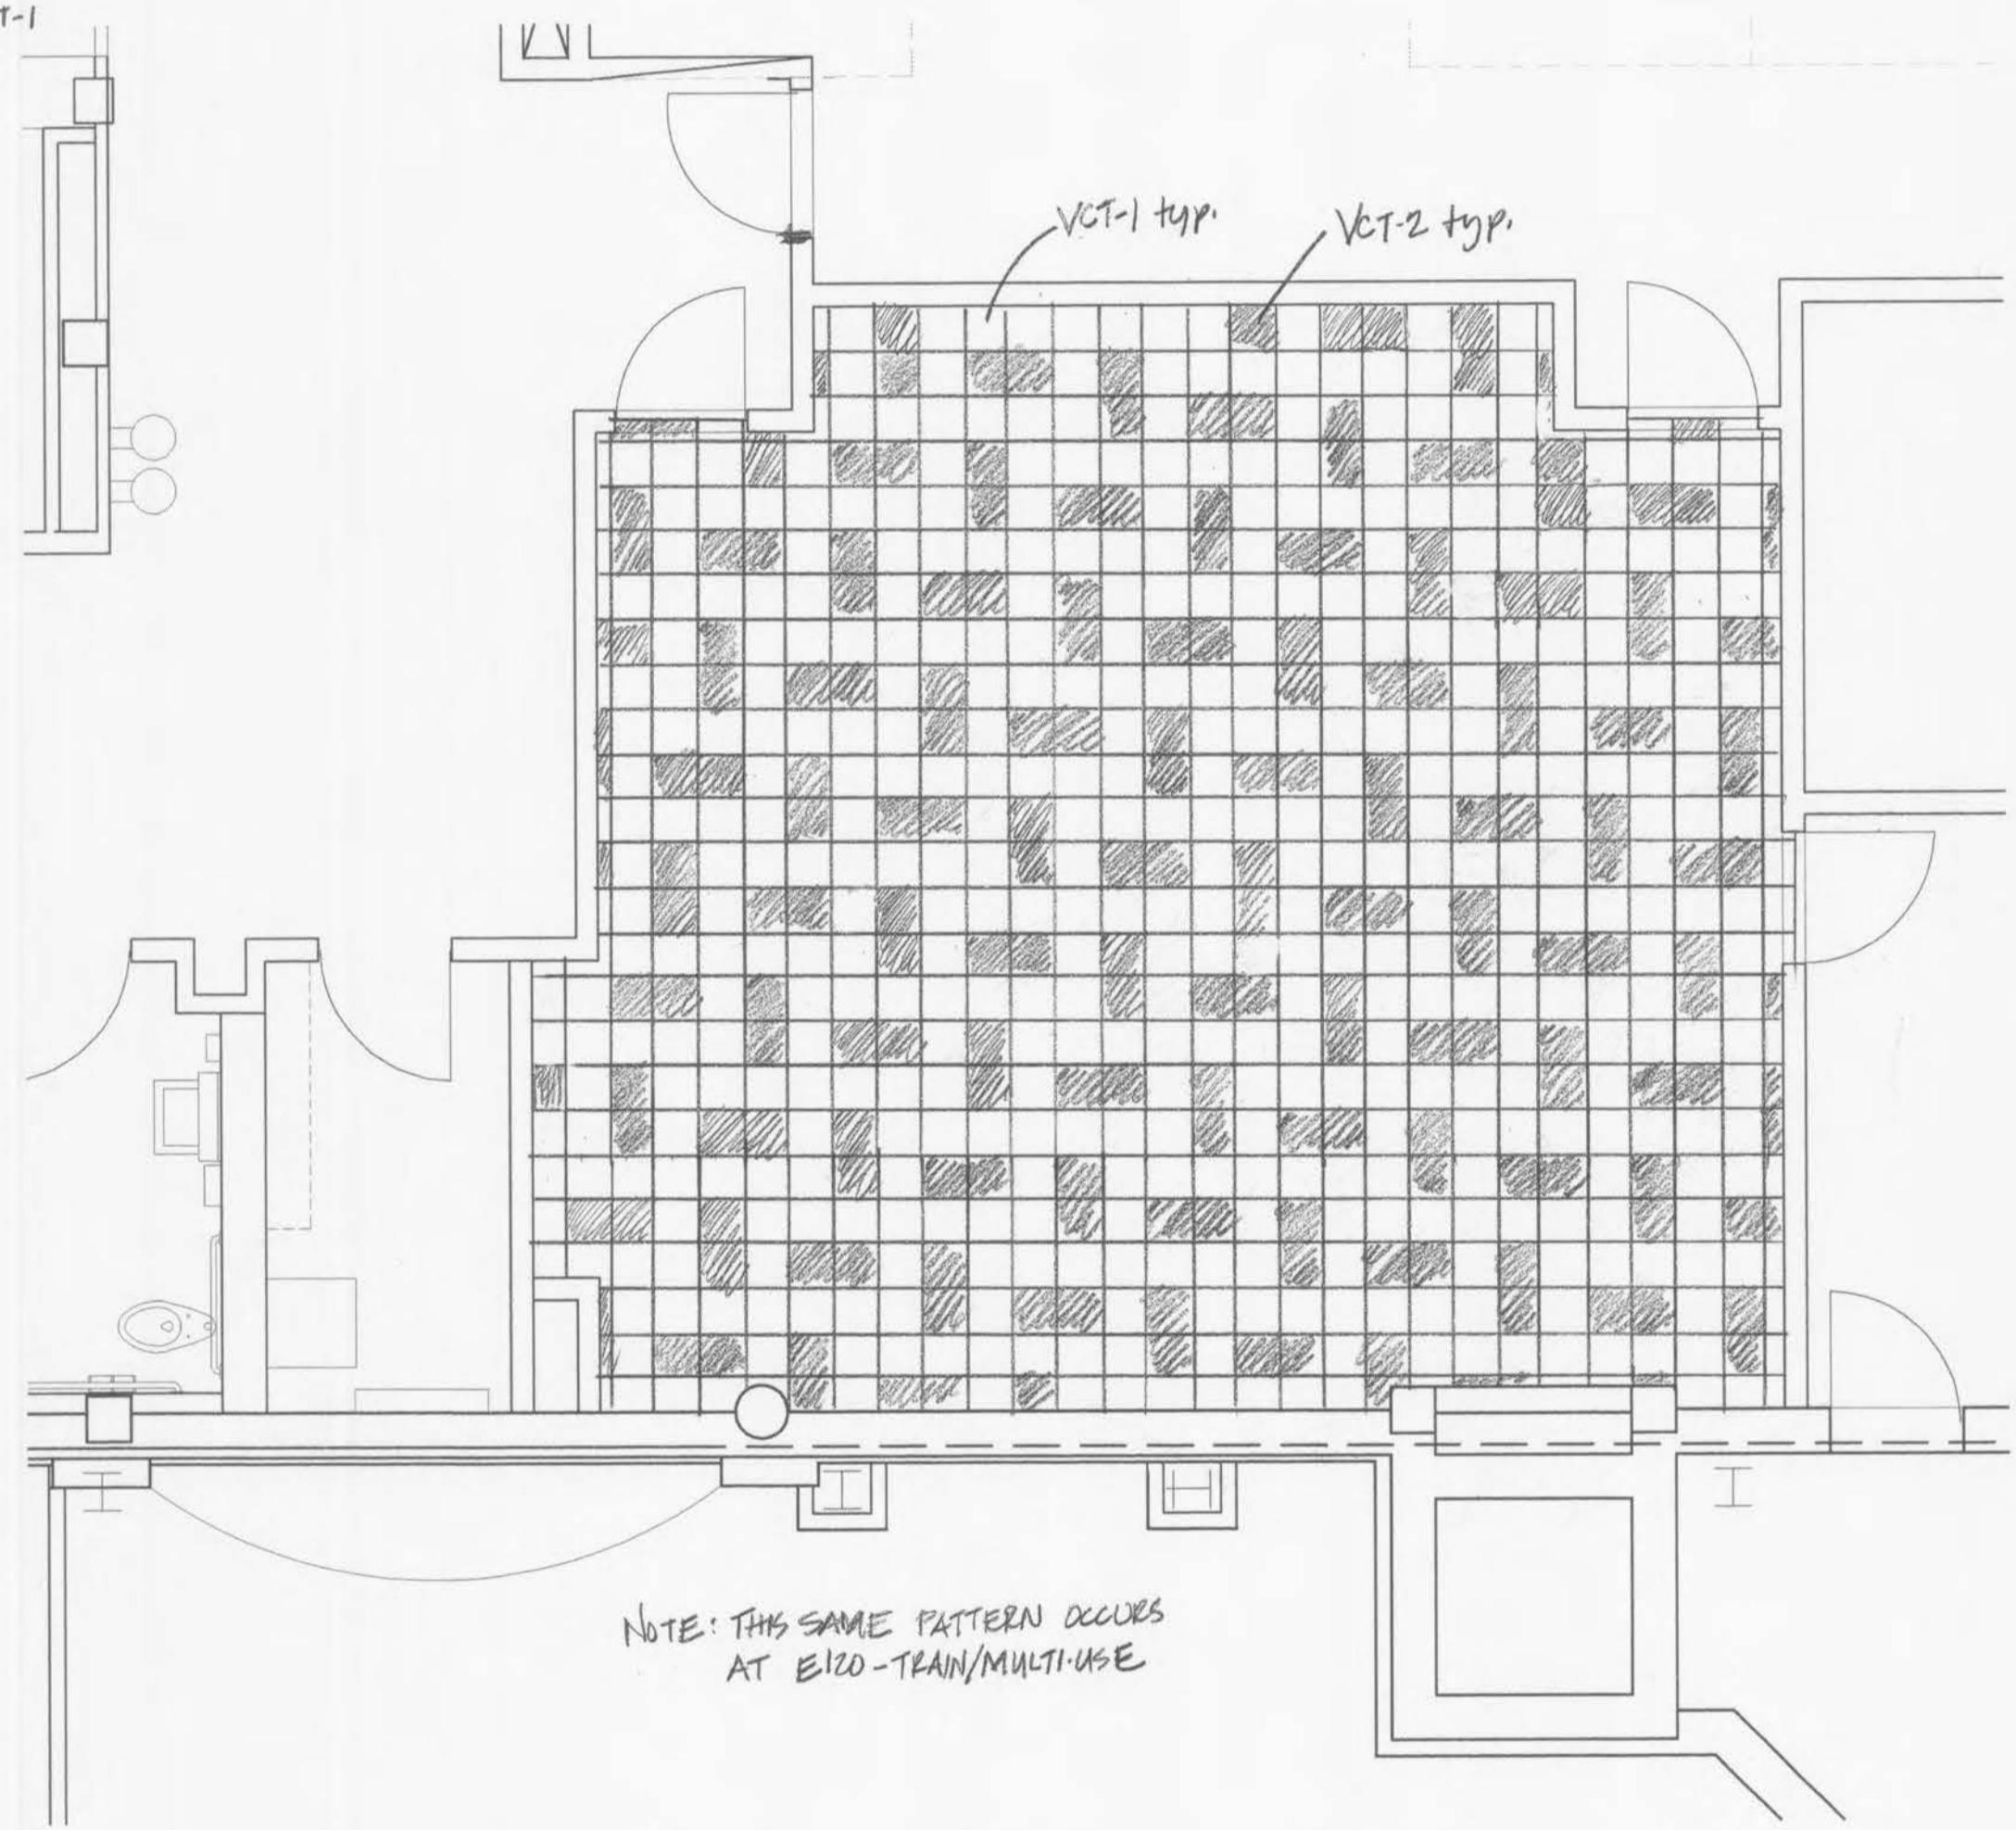

NOTE: THIS SAME PATTERN OCCURS  
 AT E120-TRAIN/MULTI-USE

**2ND FLOOR EAST WING, RM E219**  
 SCALE: 1/4" = 1'-0"

BID  
 ISSUE