




**1** FIRST FLOOR ENLARGED PLANS • STAIR C  
SCALE: 1/4" = 1'-0"

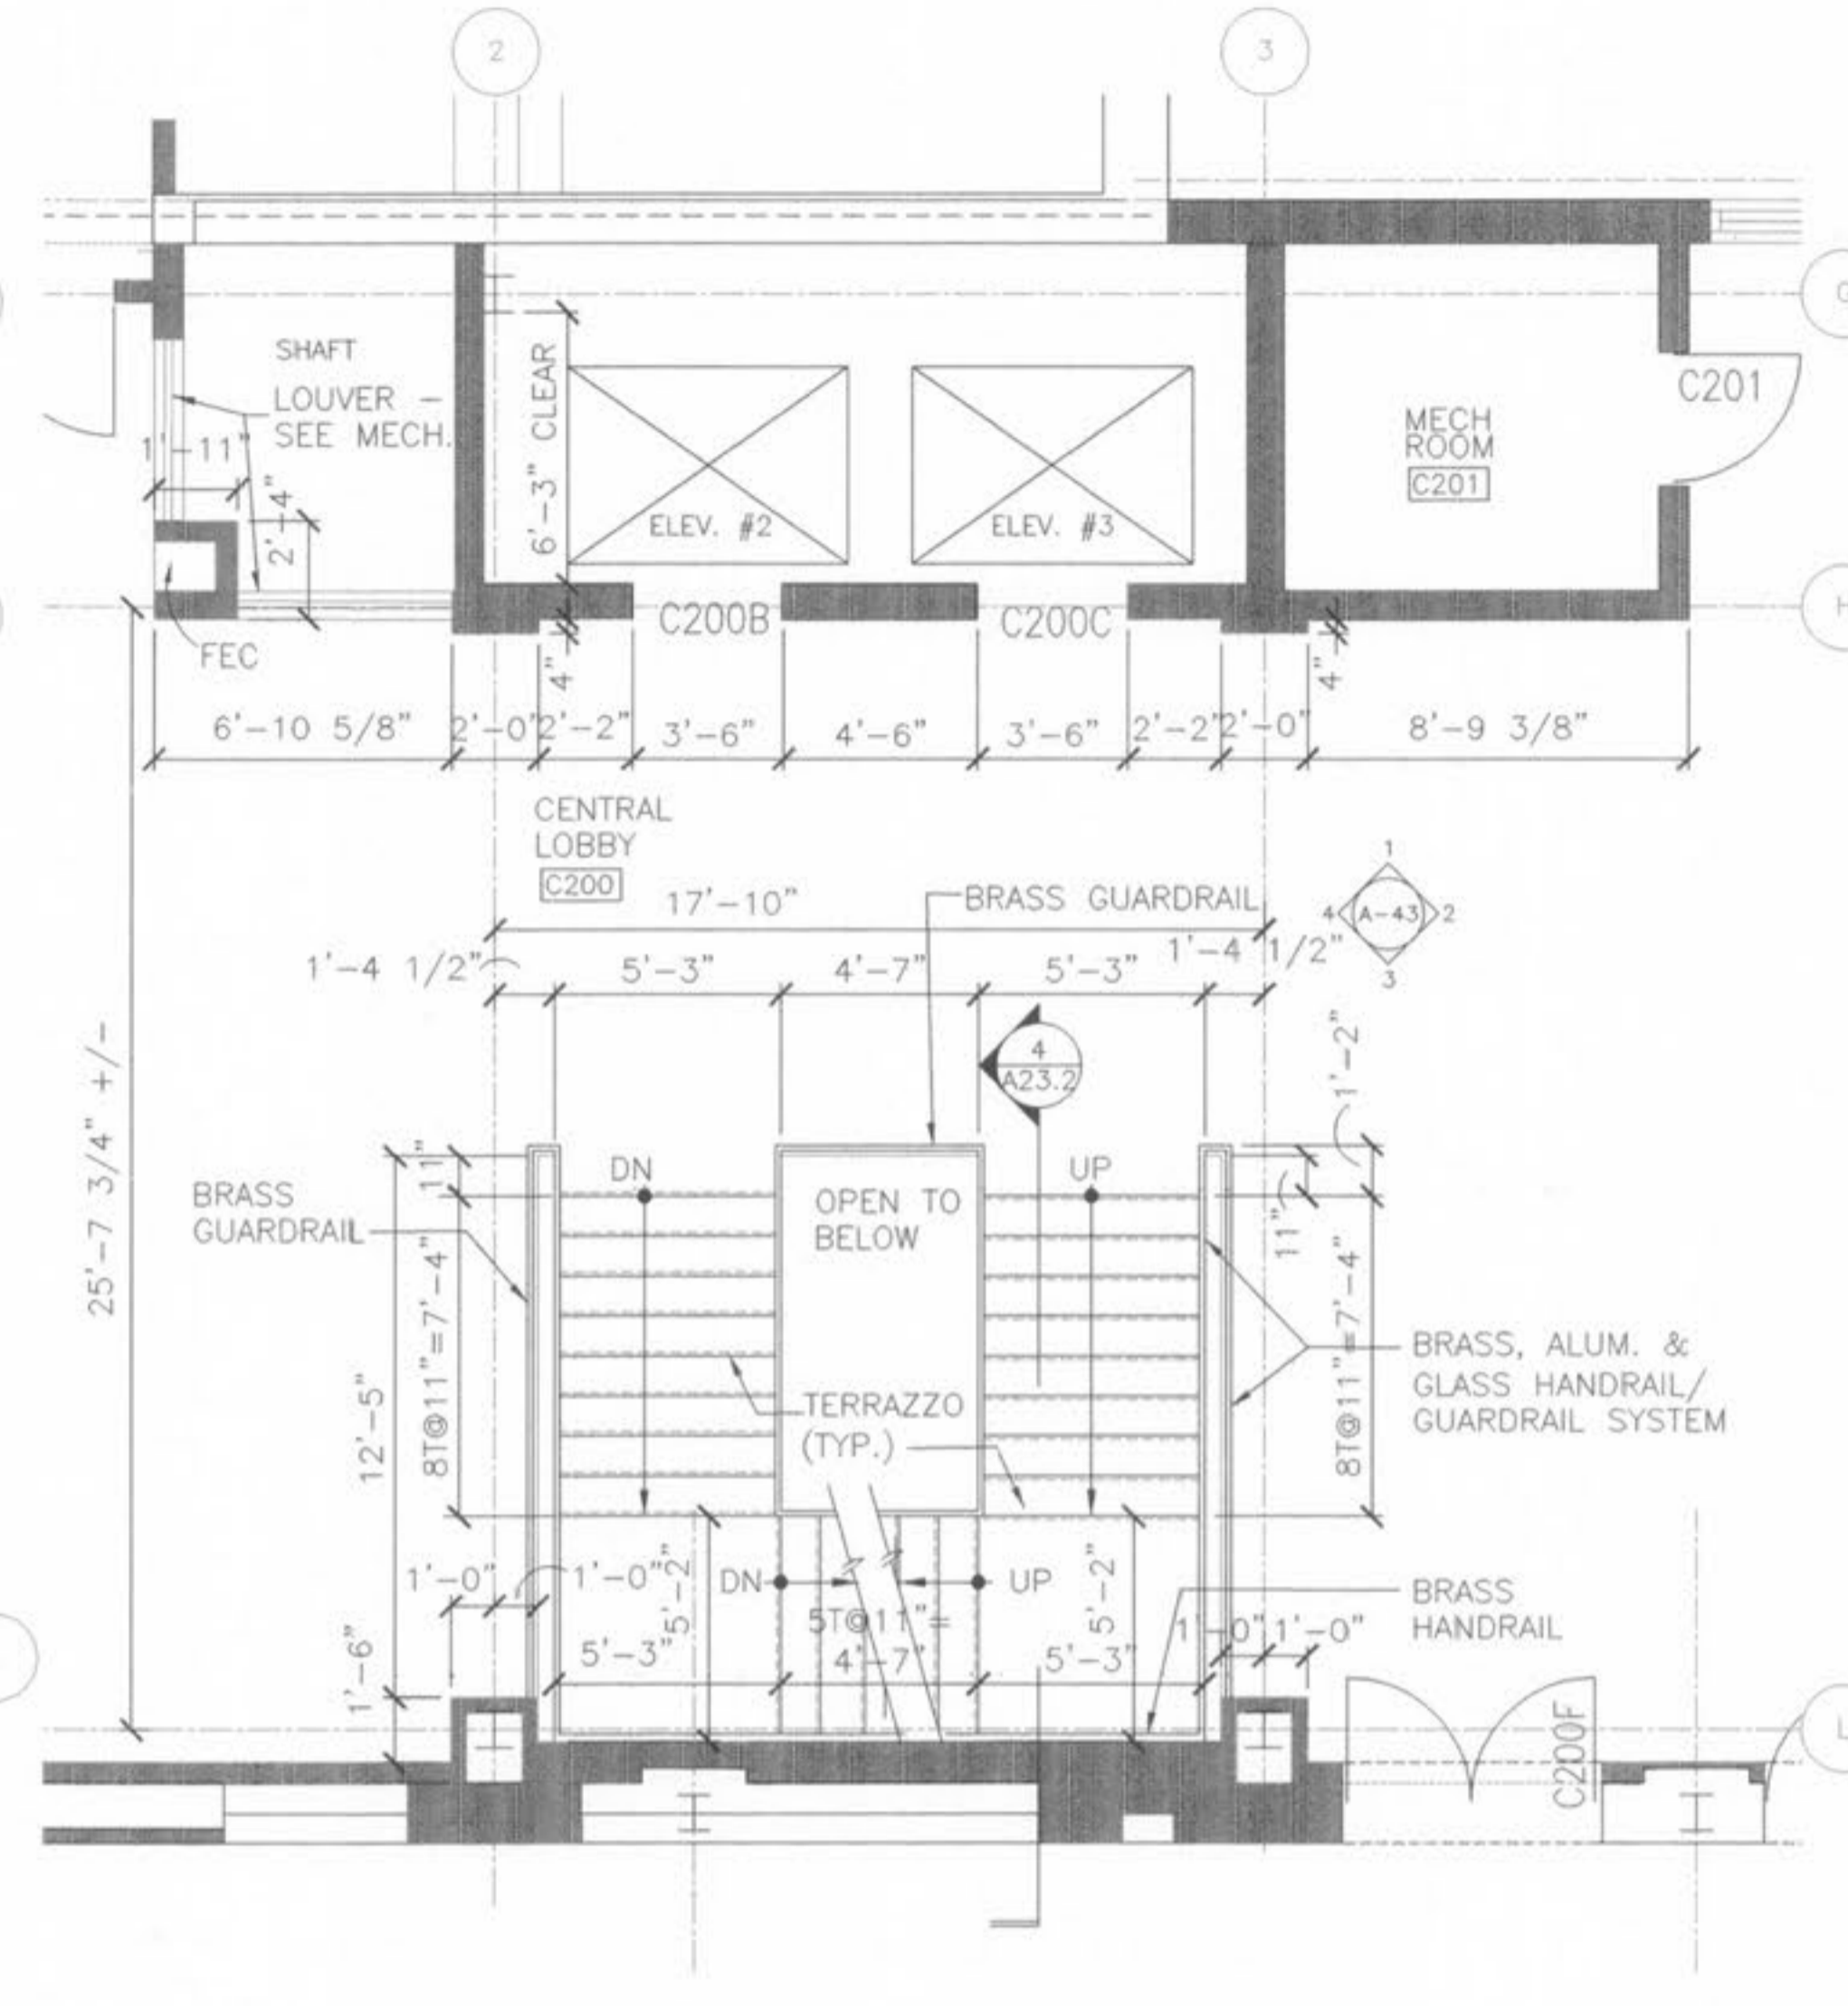

**2** SECOND FLOOR ENLARGED PLANS • STAIR C  
SCALE: 1/4" = 1'-0"

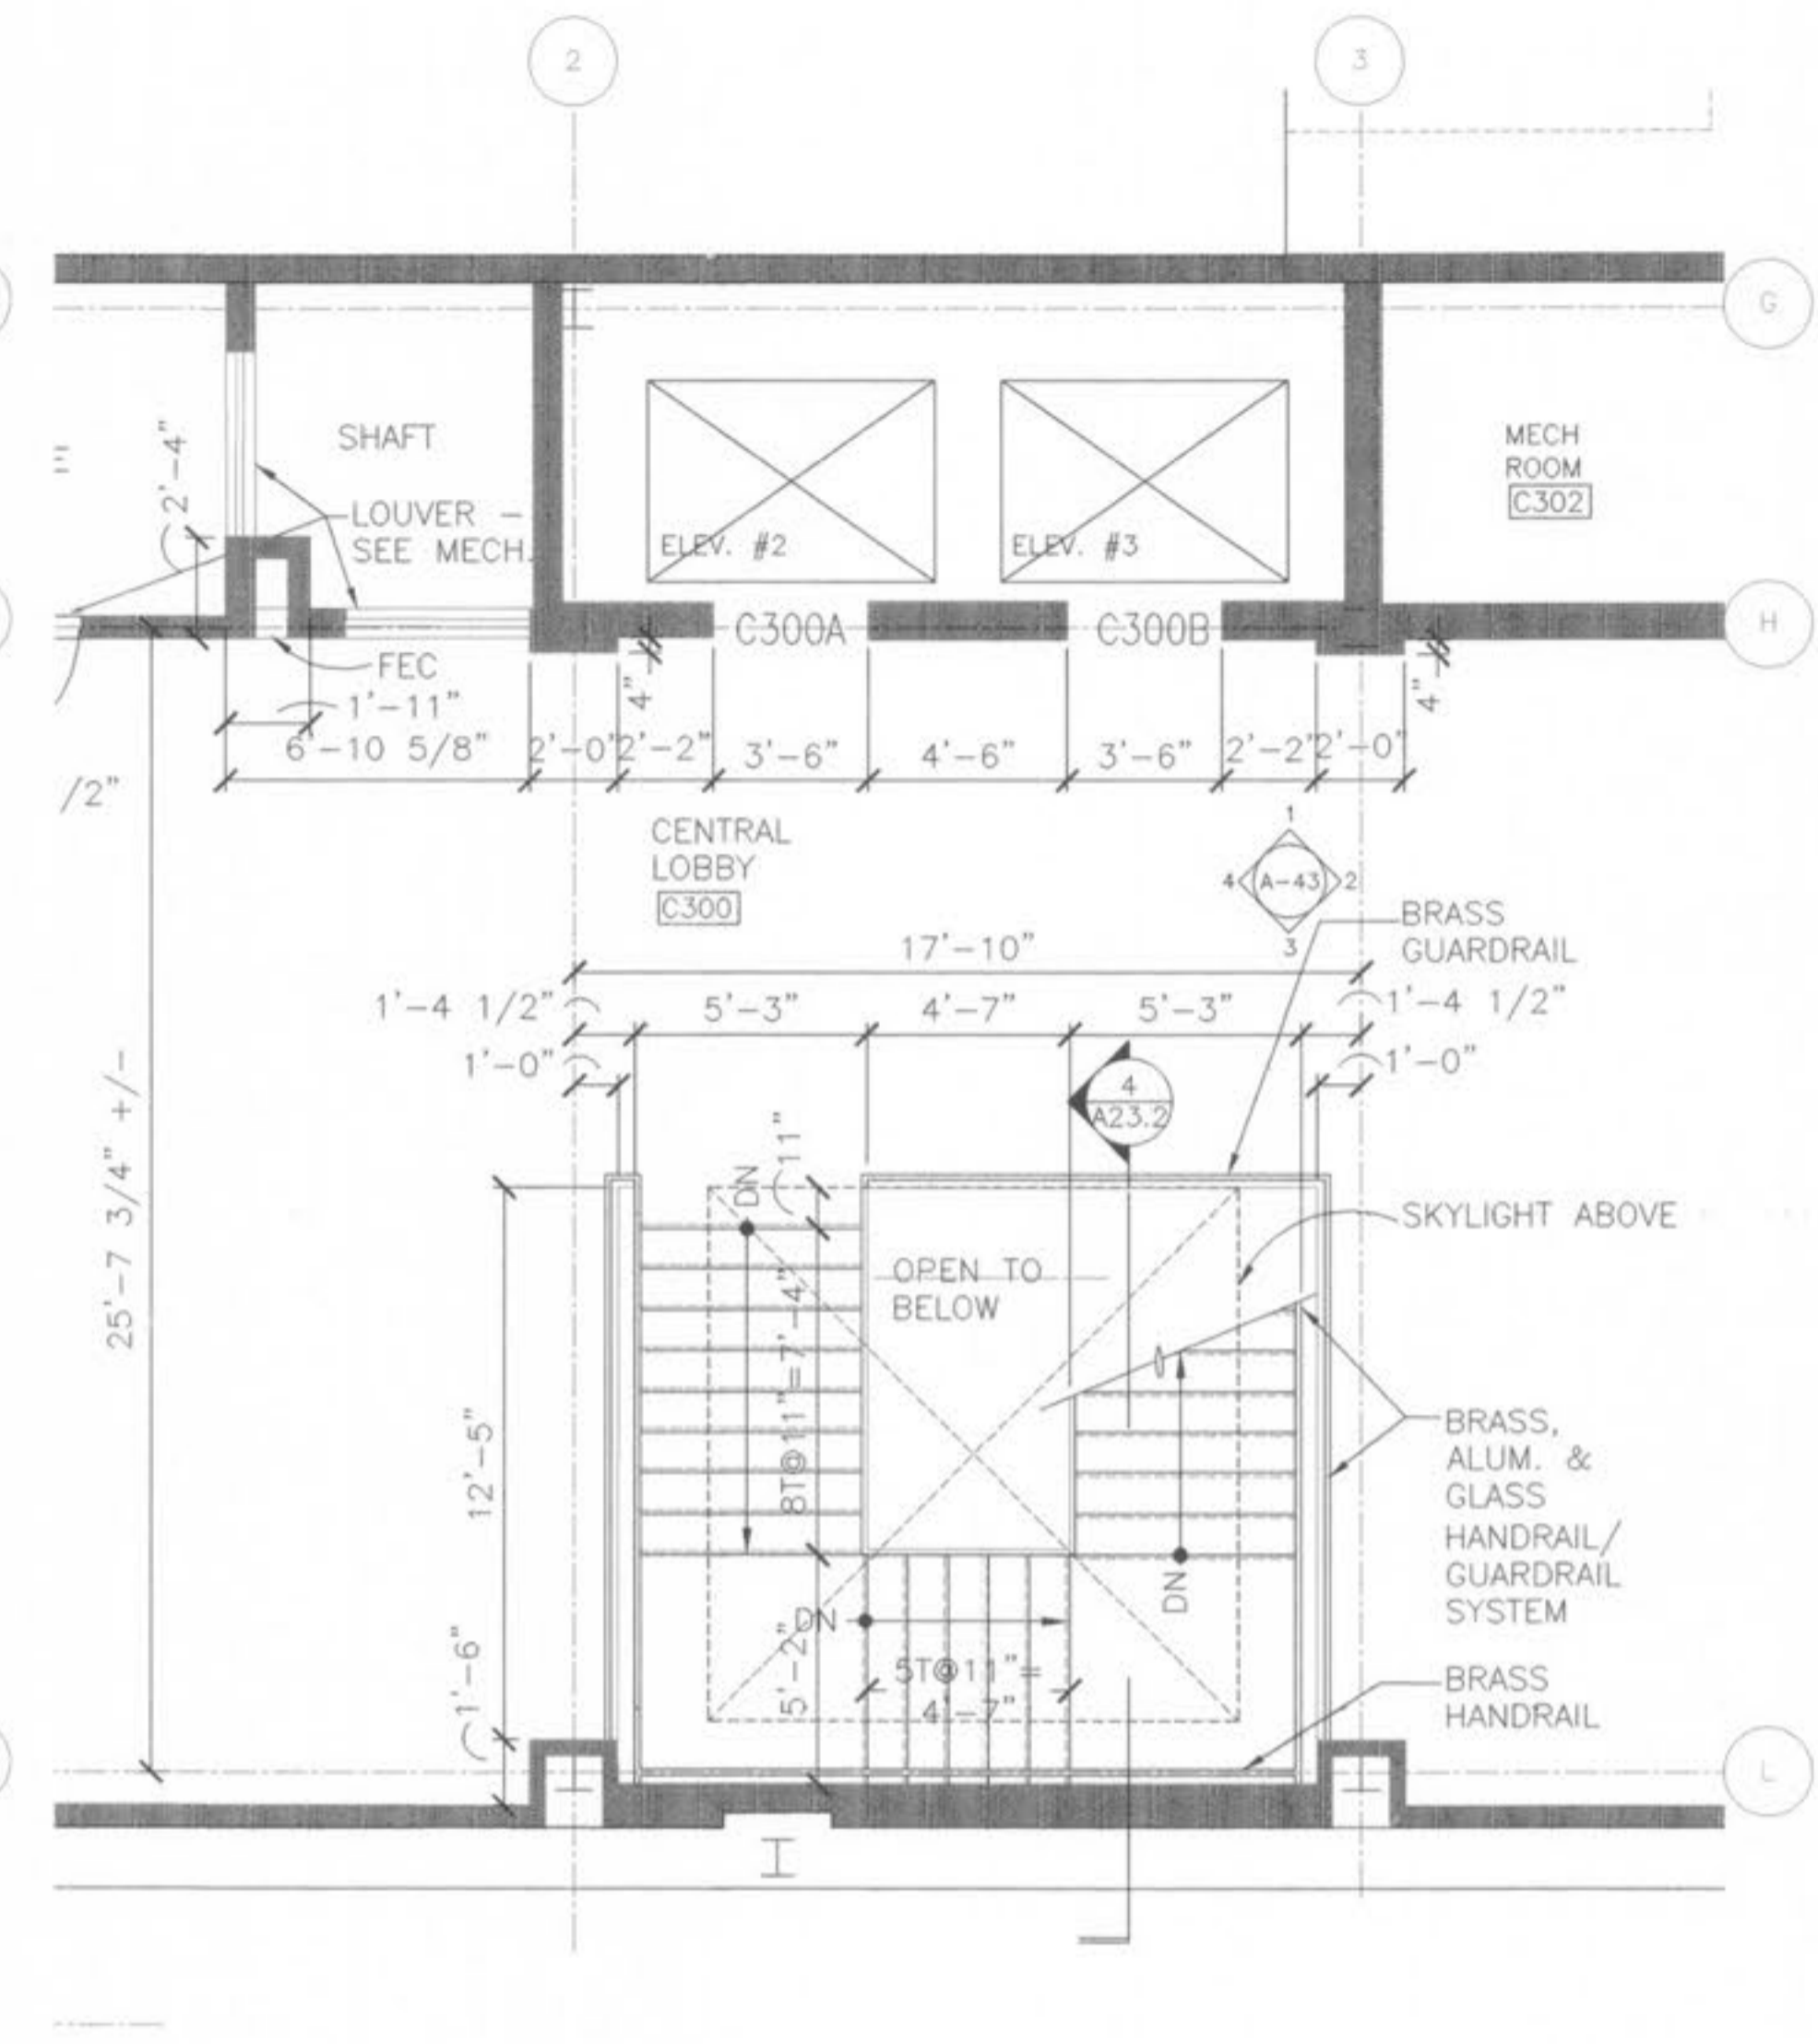

**3** THIRD FLOOR ENLARGED PLANS • STAIR C  
SCALE: 1/4" = 1'-0"

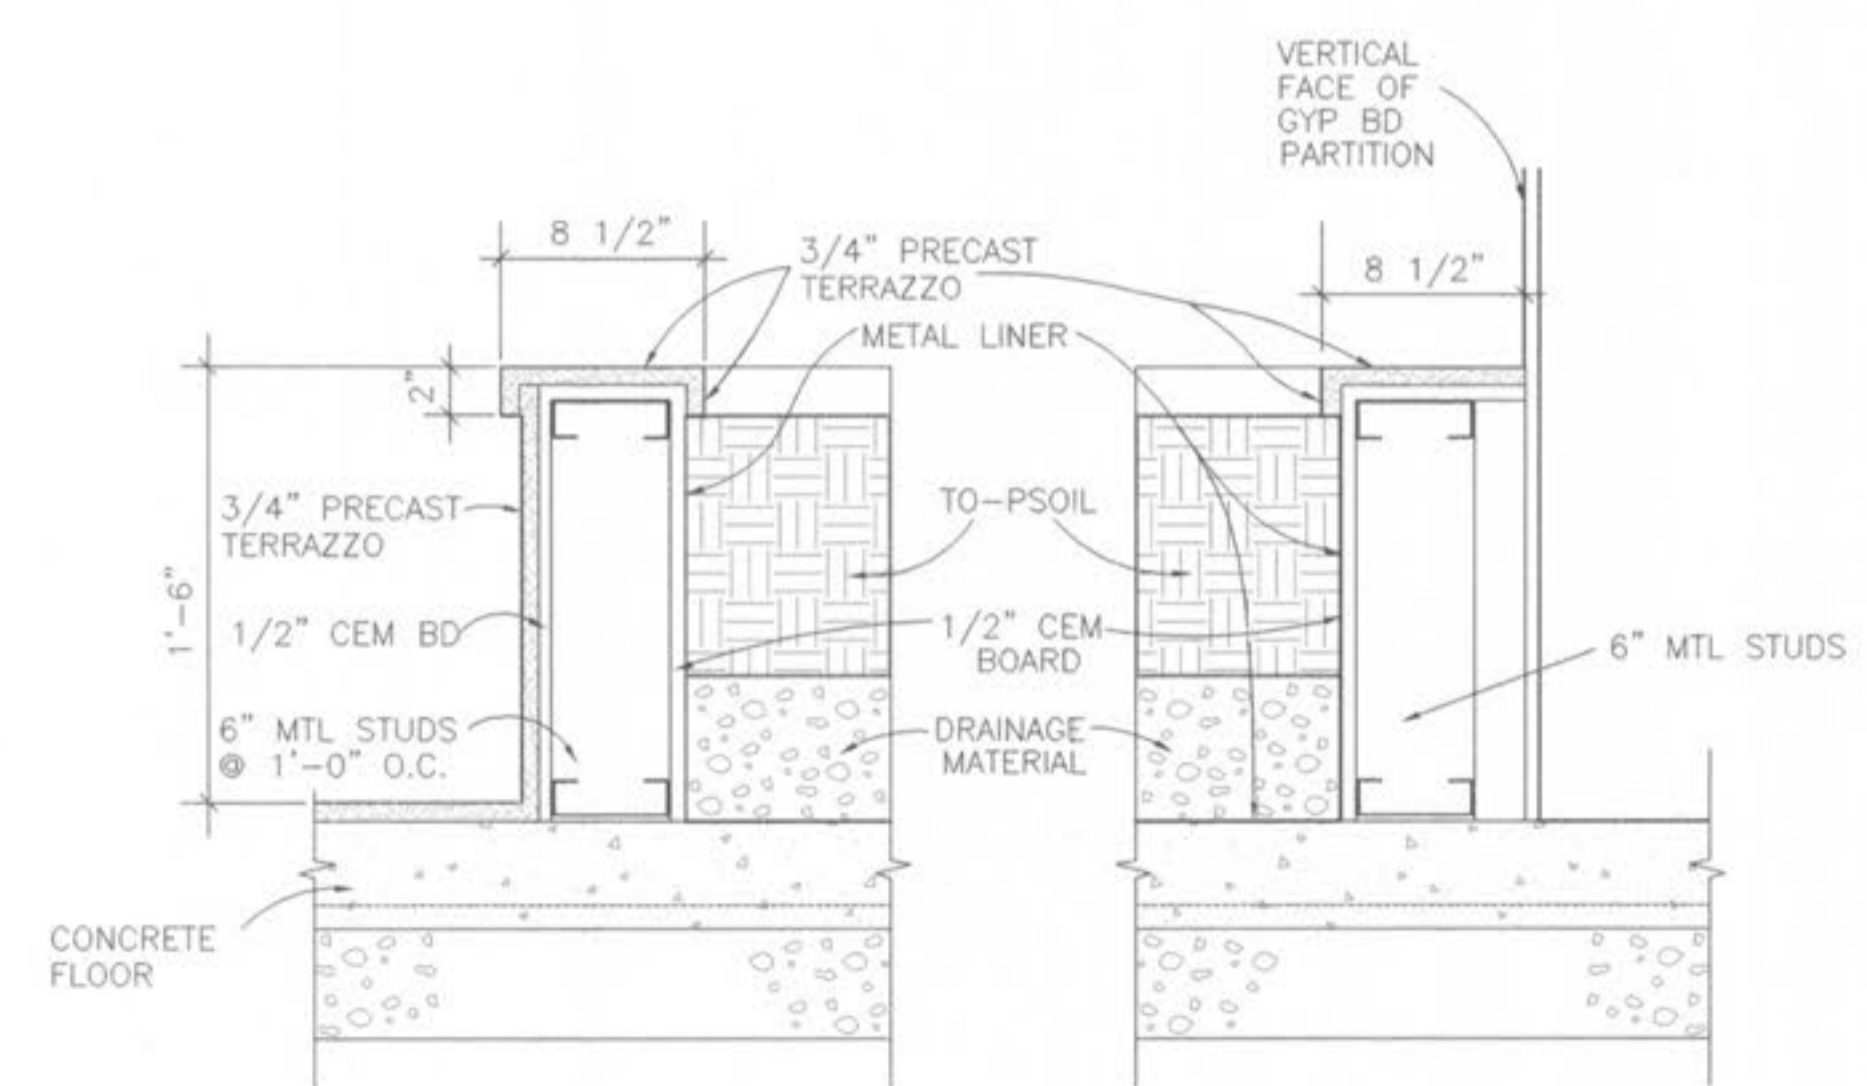

**1** DETAIL • LOBBY PLANTER  
SCALE: 1 1/2" = 1'-0"

Revisions	
CONSTRUCTION ISSUE	DECEMBER 5, 1997
CHANGE ORDER NO. 1	JANUARY 27, 1998

Project No.	96036
Date	SEPT. 4, 1997
Designed	
Drawn	MAG3
Drawing No.	<b>A-23.1</b>

