



1 ISOMETRIC VIEW OF SOUTH-CENTRAL ROOF COND'N
NO SCALE

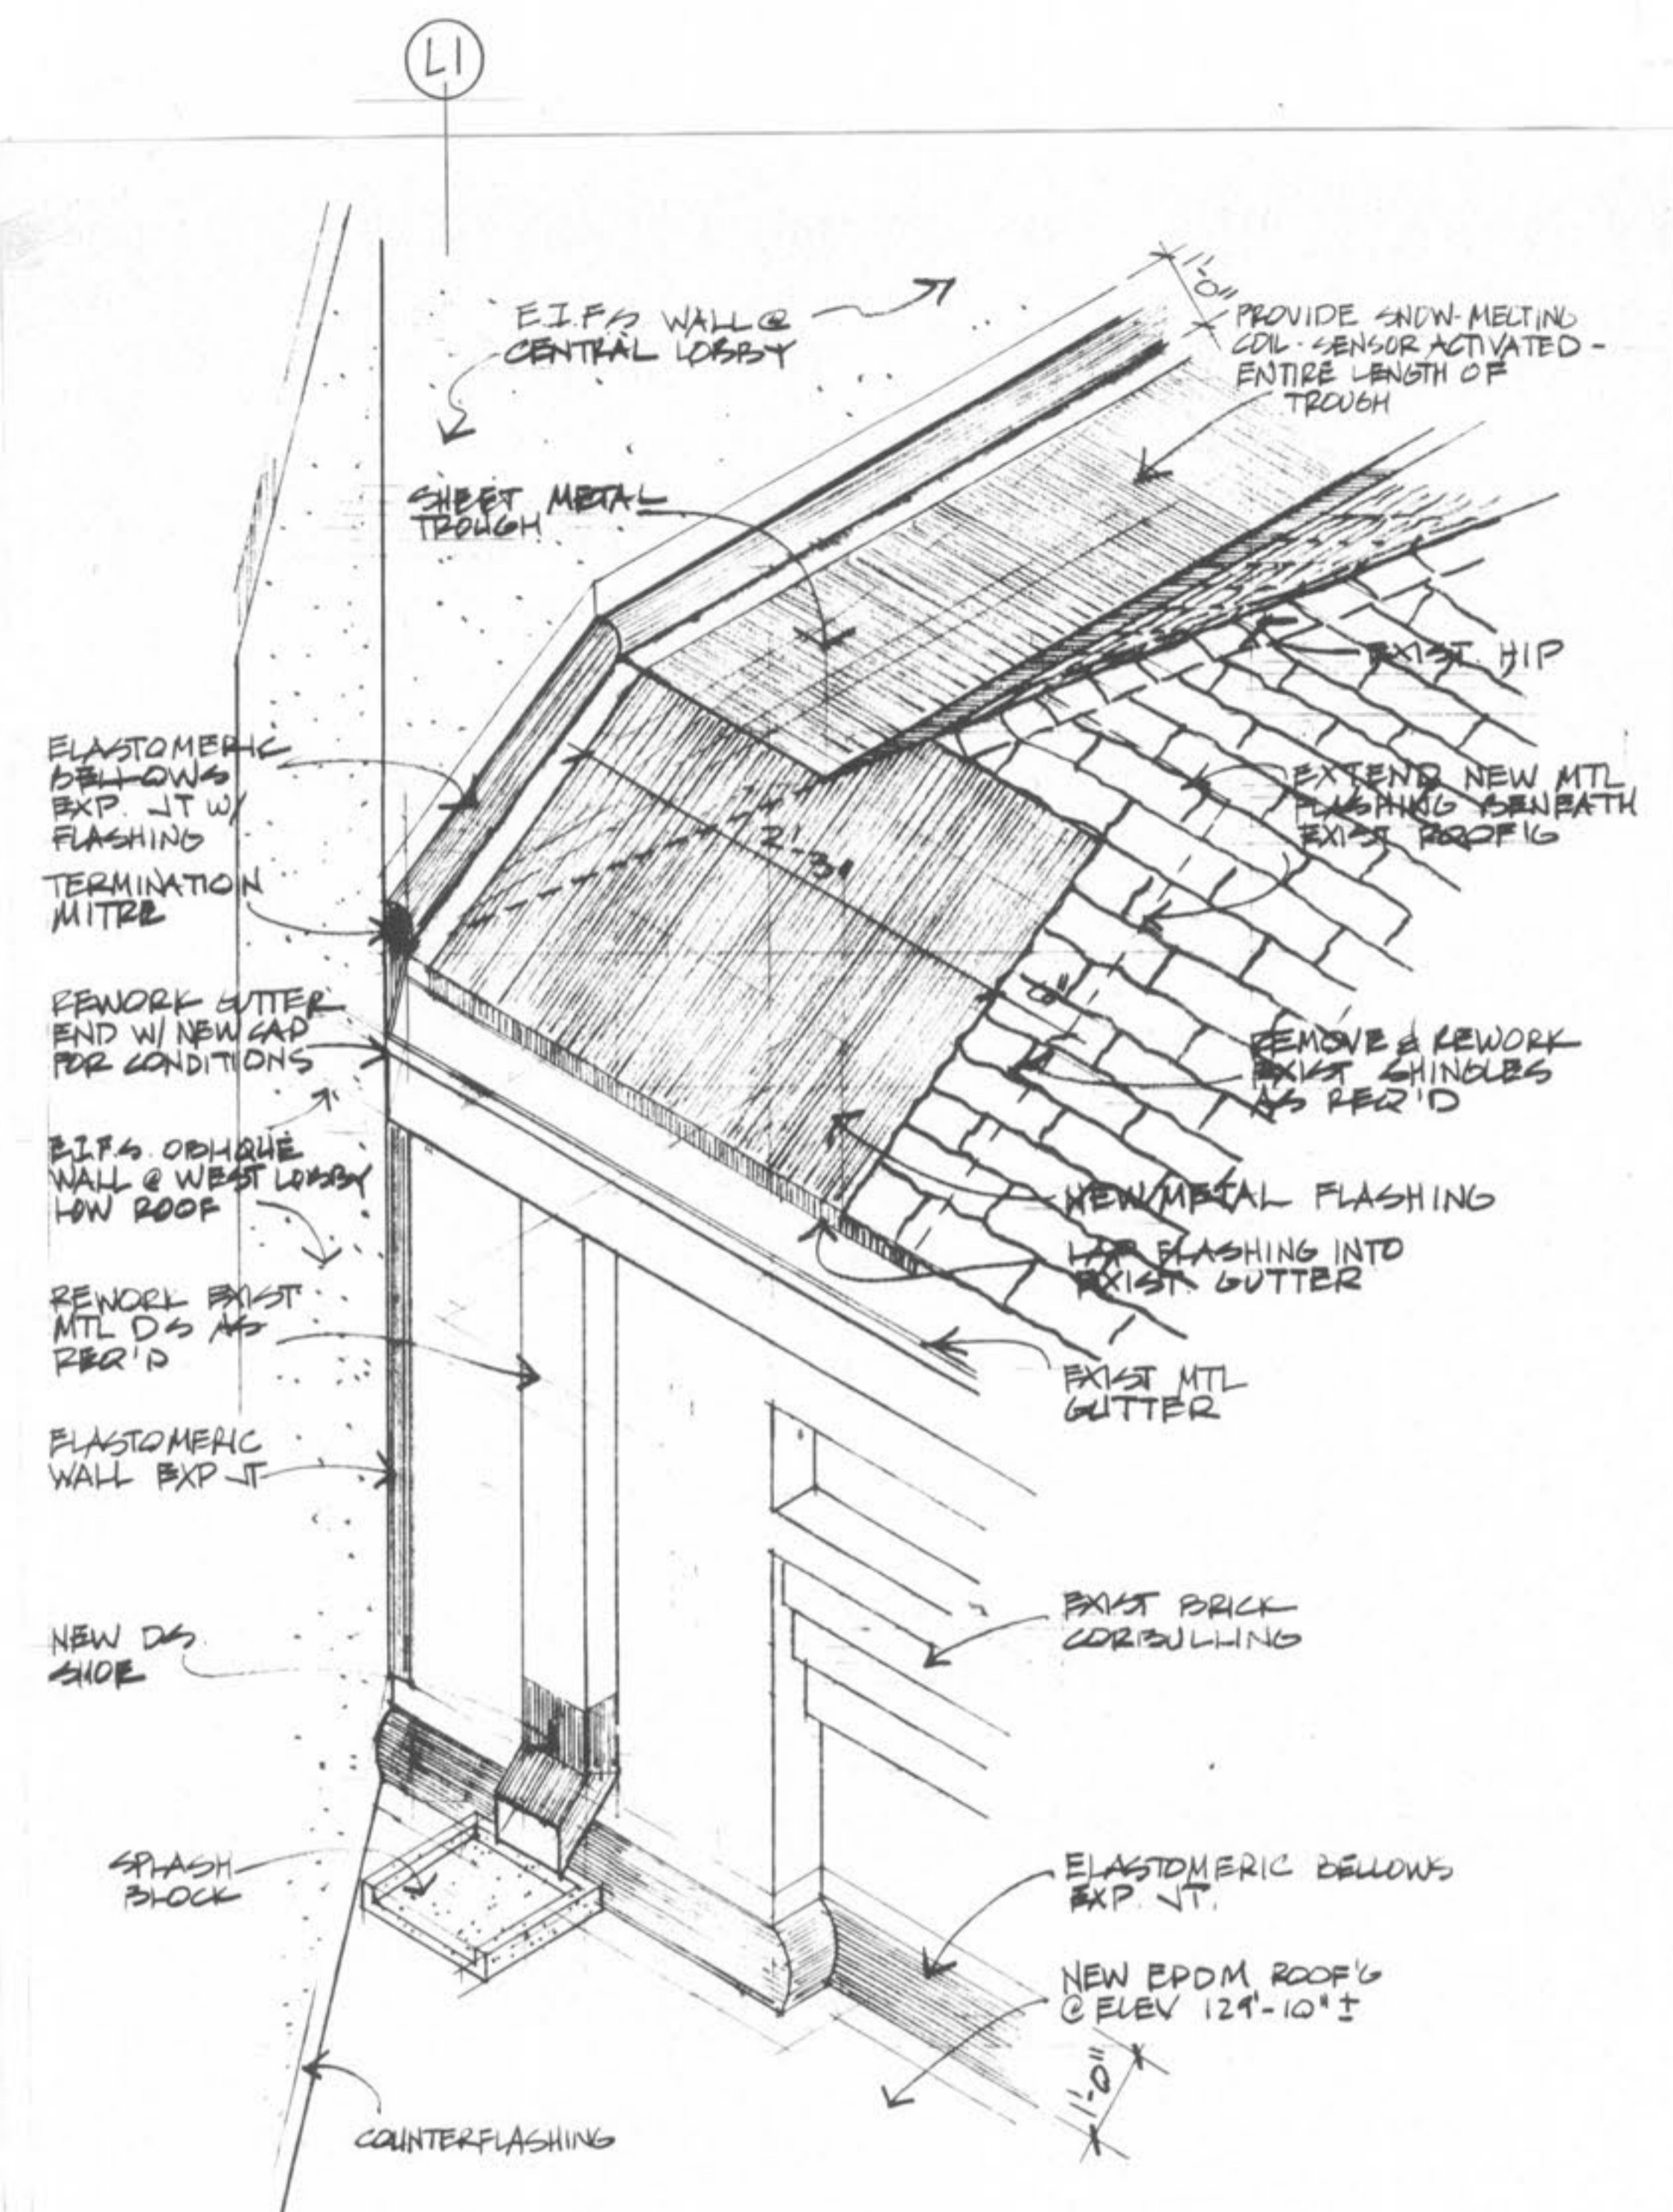

2 ISOMETRIC VIEW OF SOUTH-CENTRAL-WEST LOBBY ROOF COND'N
NO SCALE

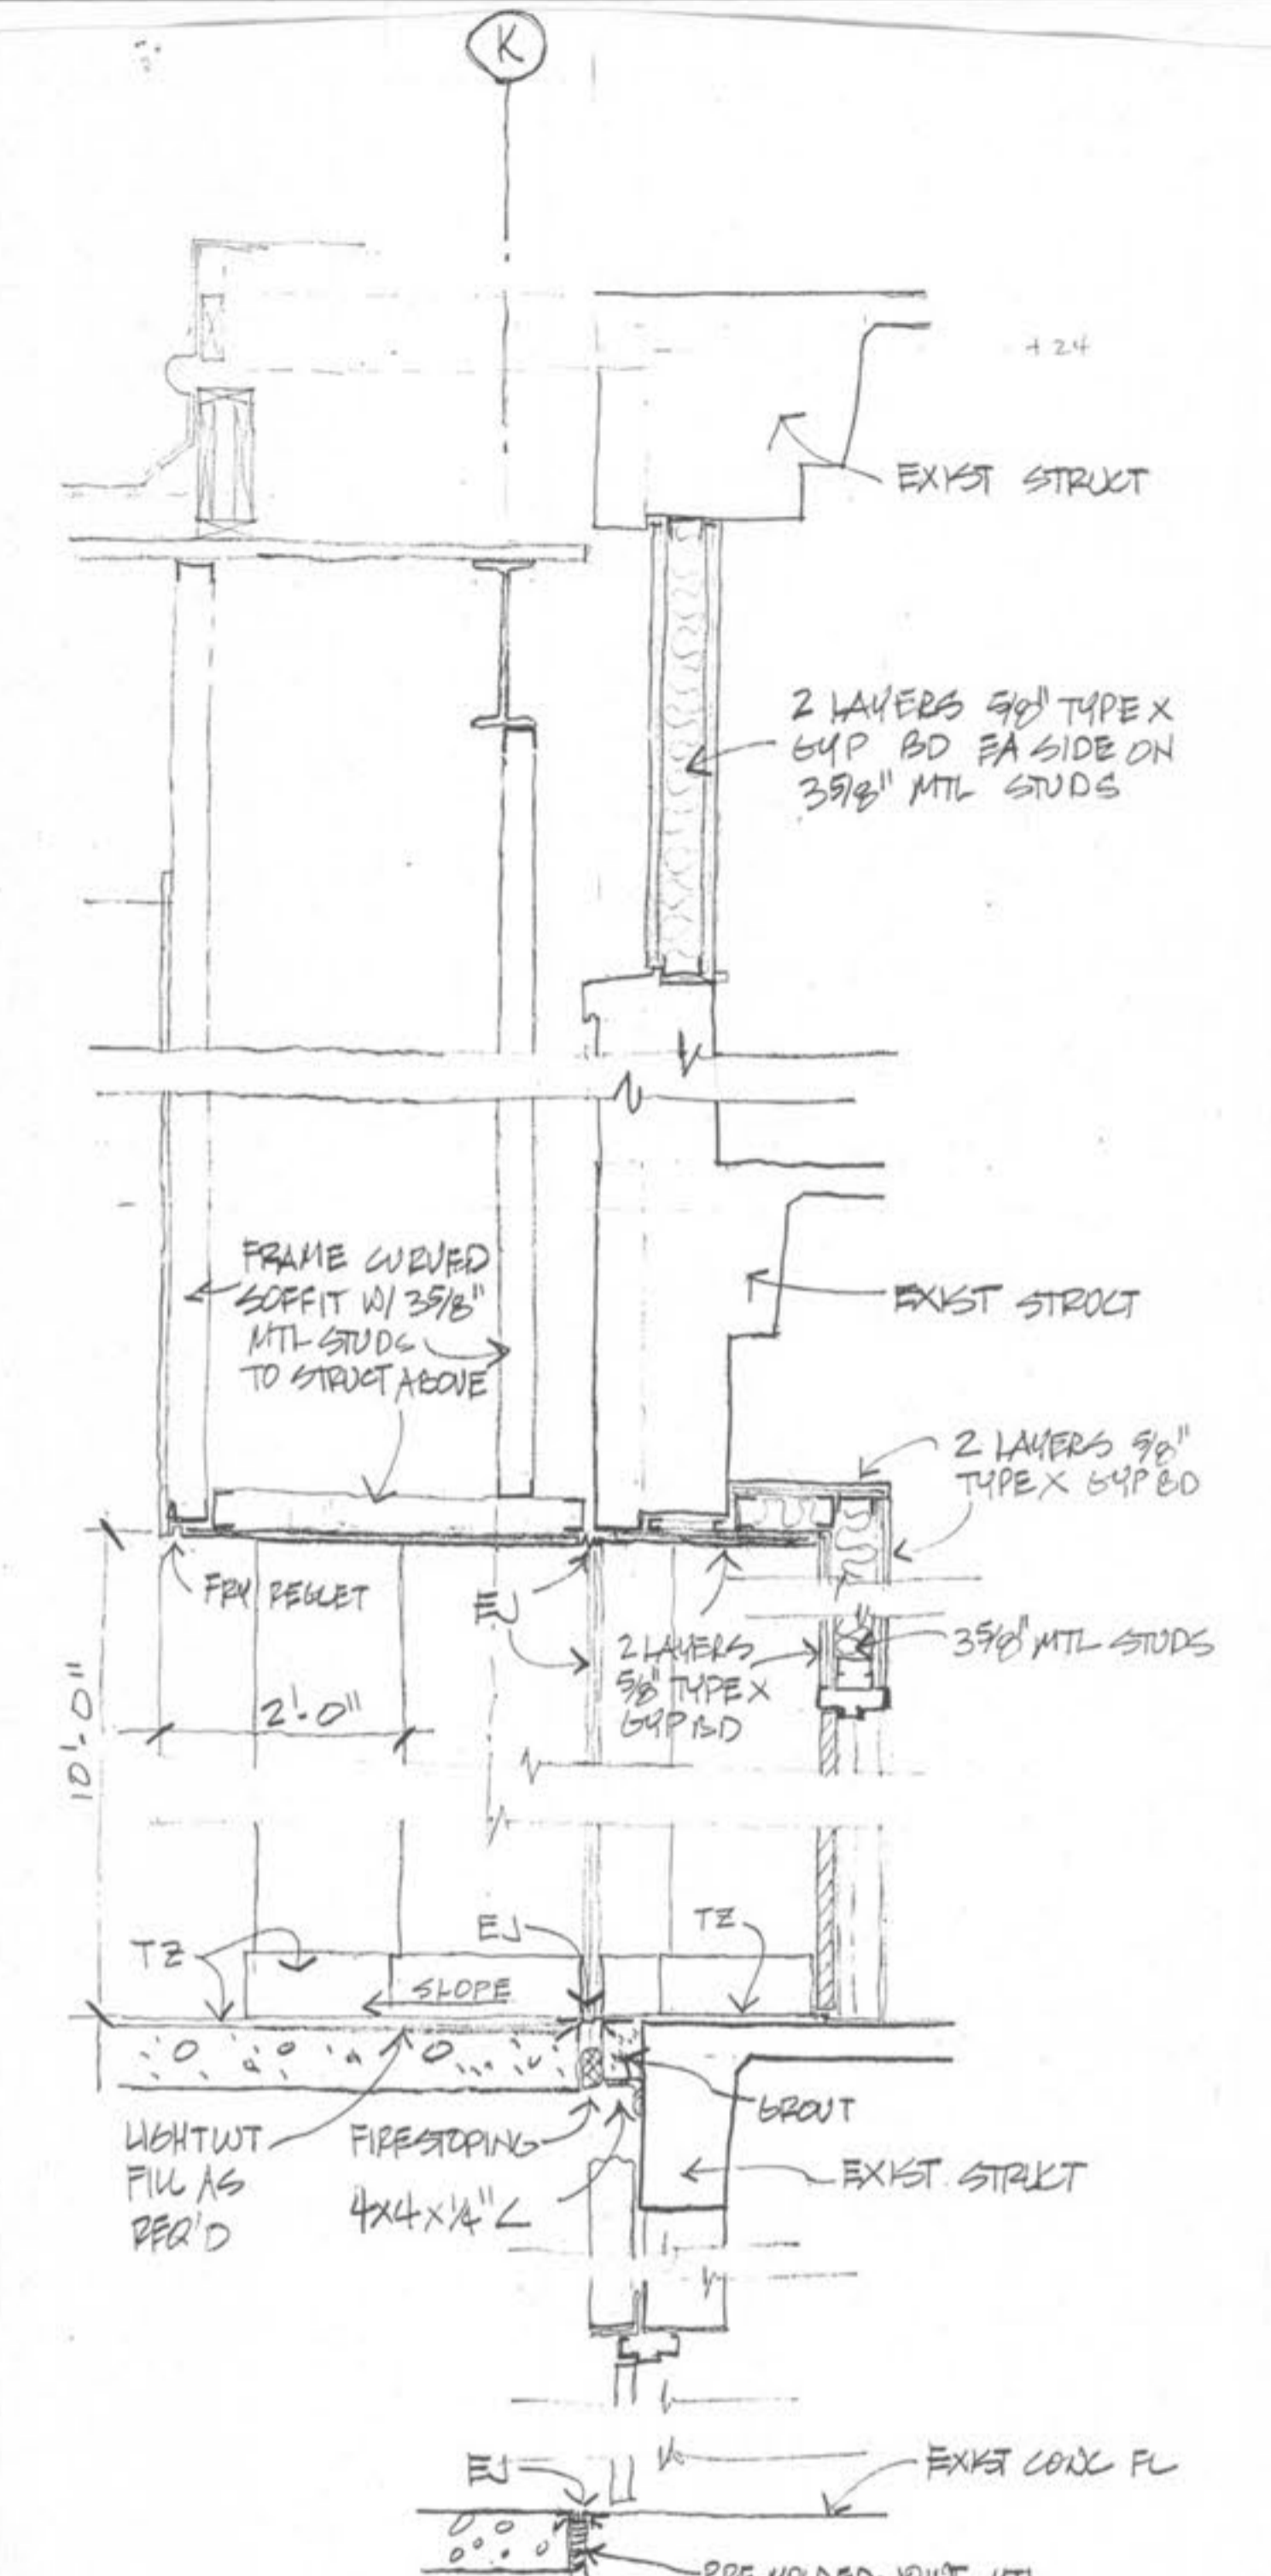

3 SECTION @ POLICE ENTRY
3/4" = 1'-0"

Revisions

Project No.	96036
Date	FEB. 11, 1998
Designed	[Signature]
Drawn	[Signature]
Drawing No.	A-36.3