




1 NEW DIRECTORY @ EXIST WINDOW OPNG  
1/2" = 1'-0"

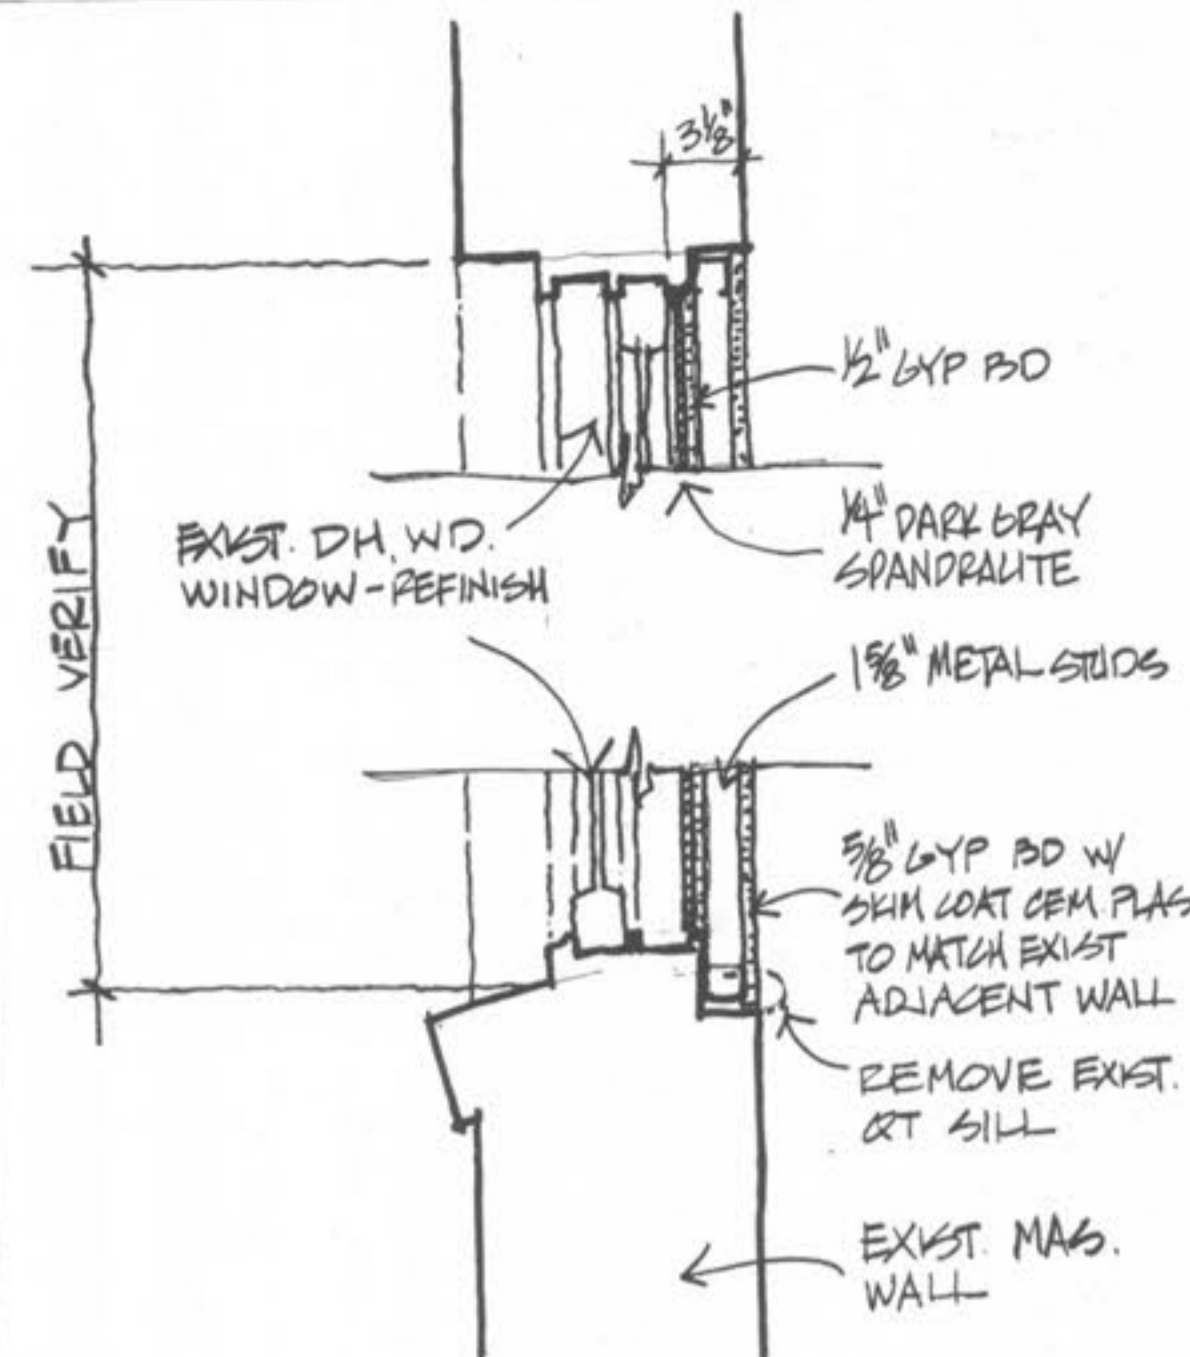


2 EXIST. WINDOW SPANDRALITE OTL  
1/2" = 1'-0"

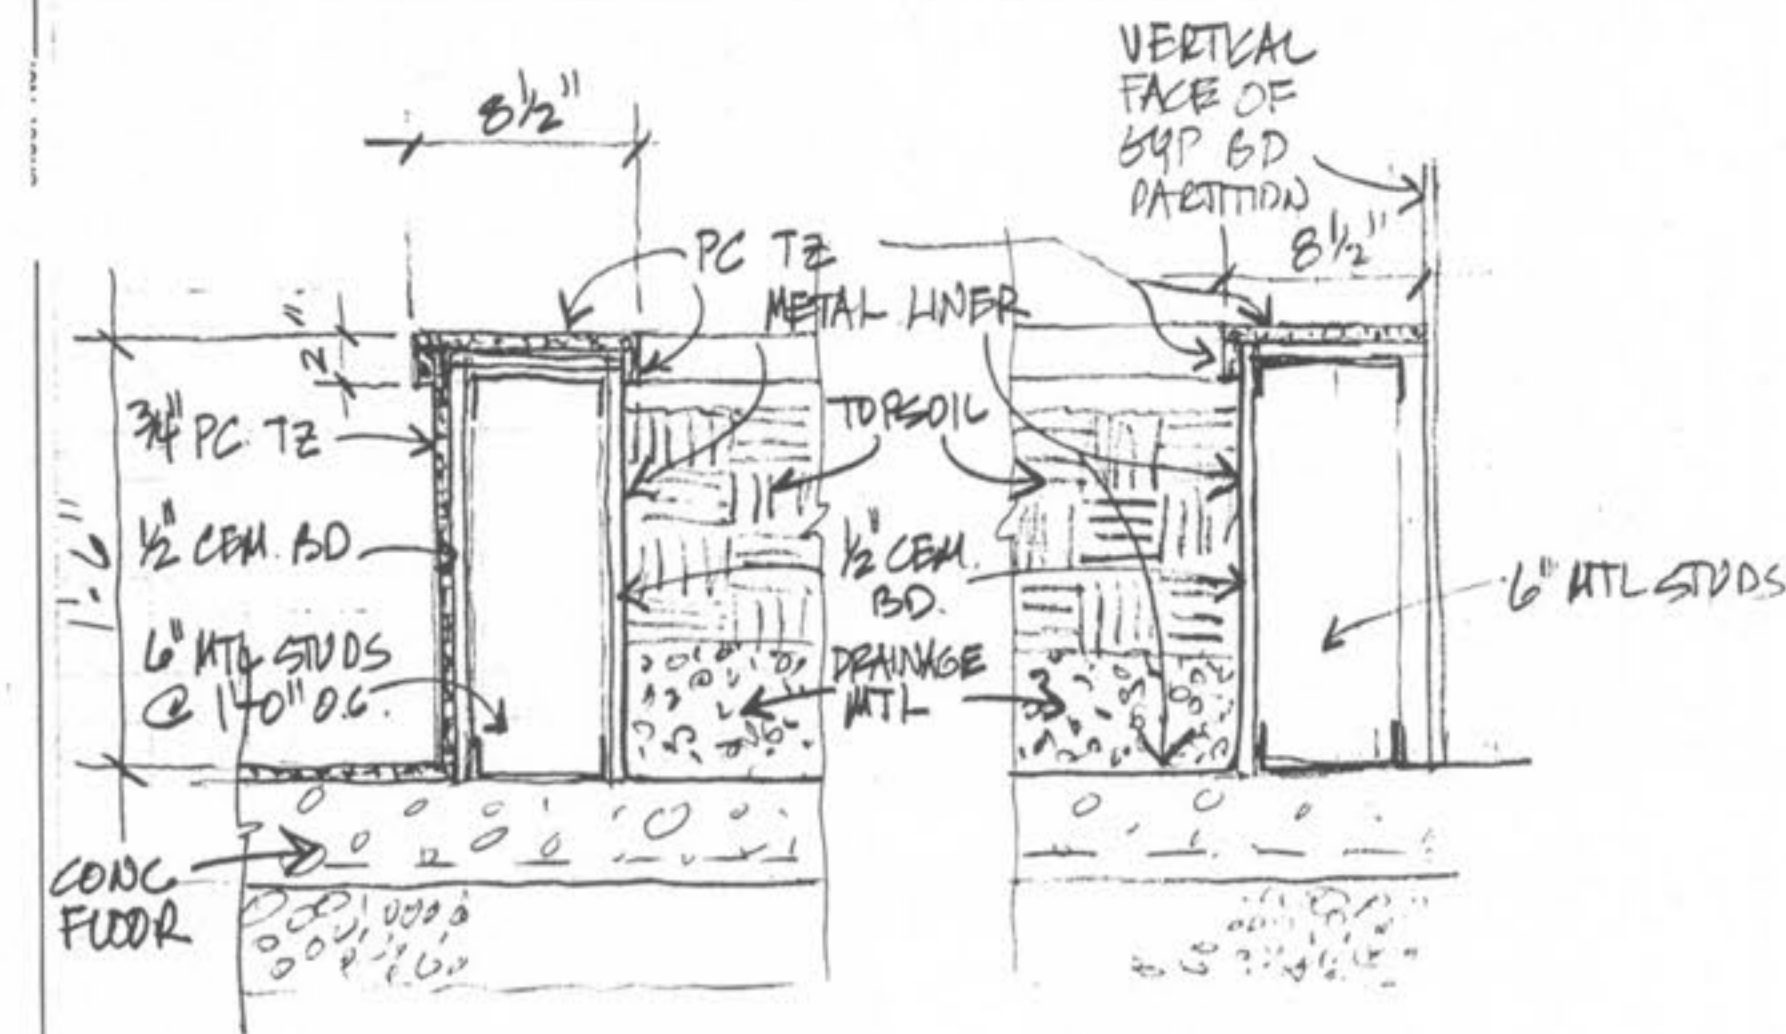


3 DETAIL @ LOBBY PLANTER  
1/2" = 1'-0"

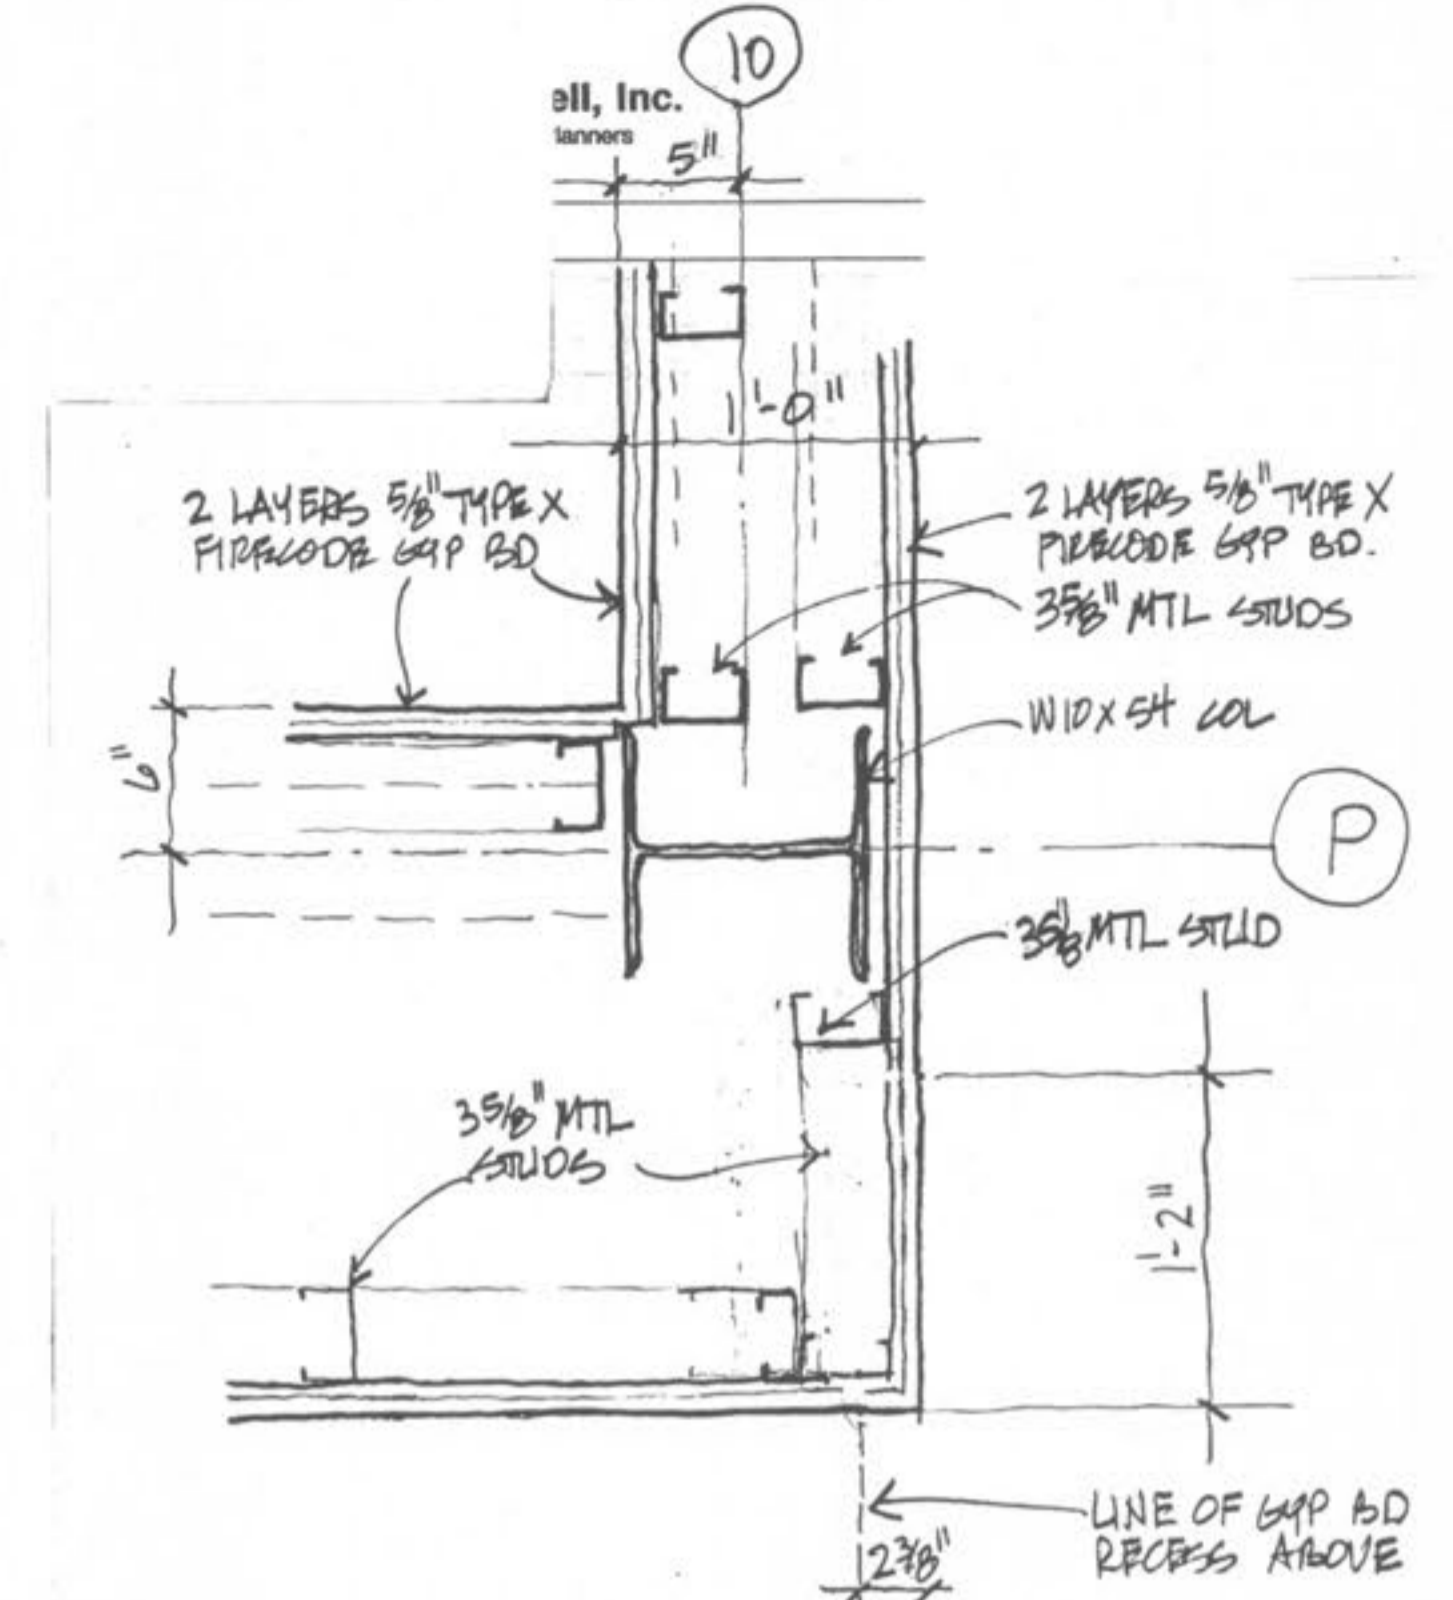


4 COL CONDITION @ EAST LOBBY  
1/2"

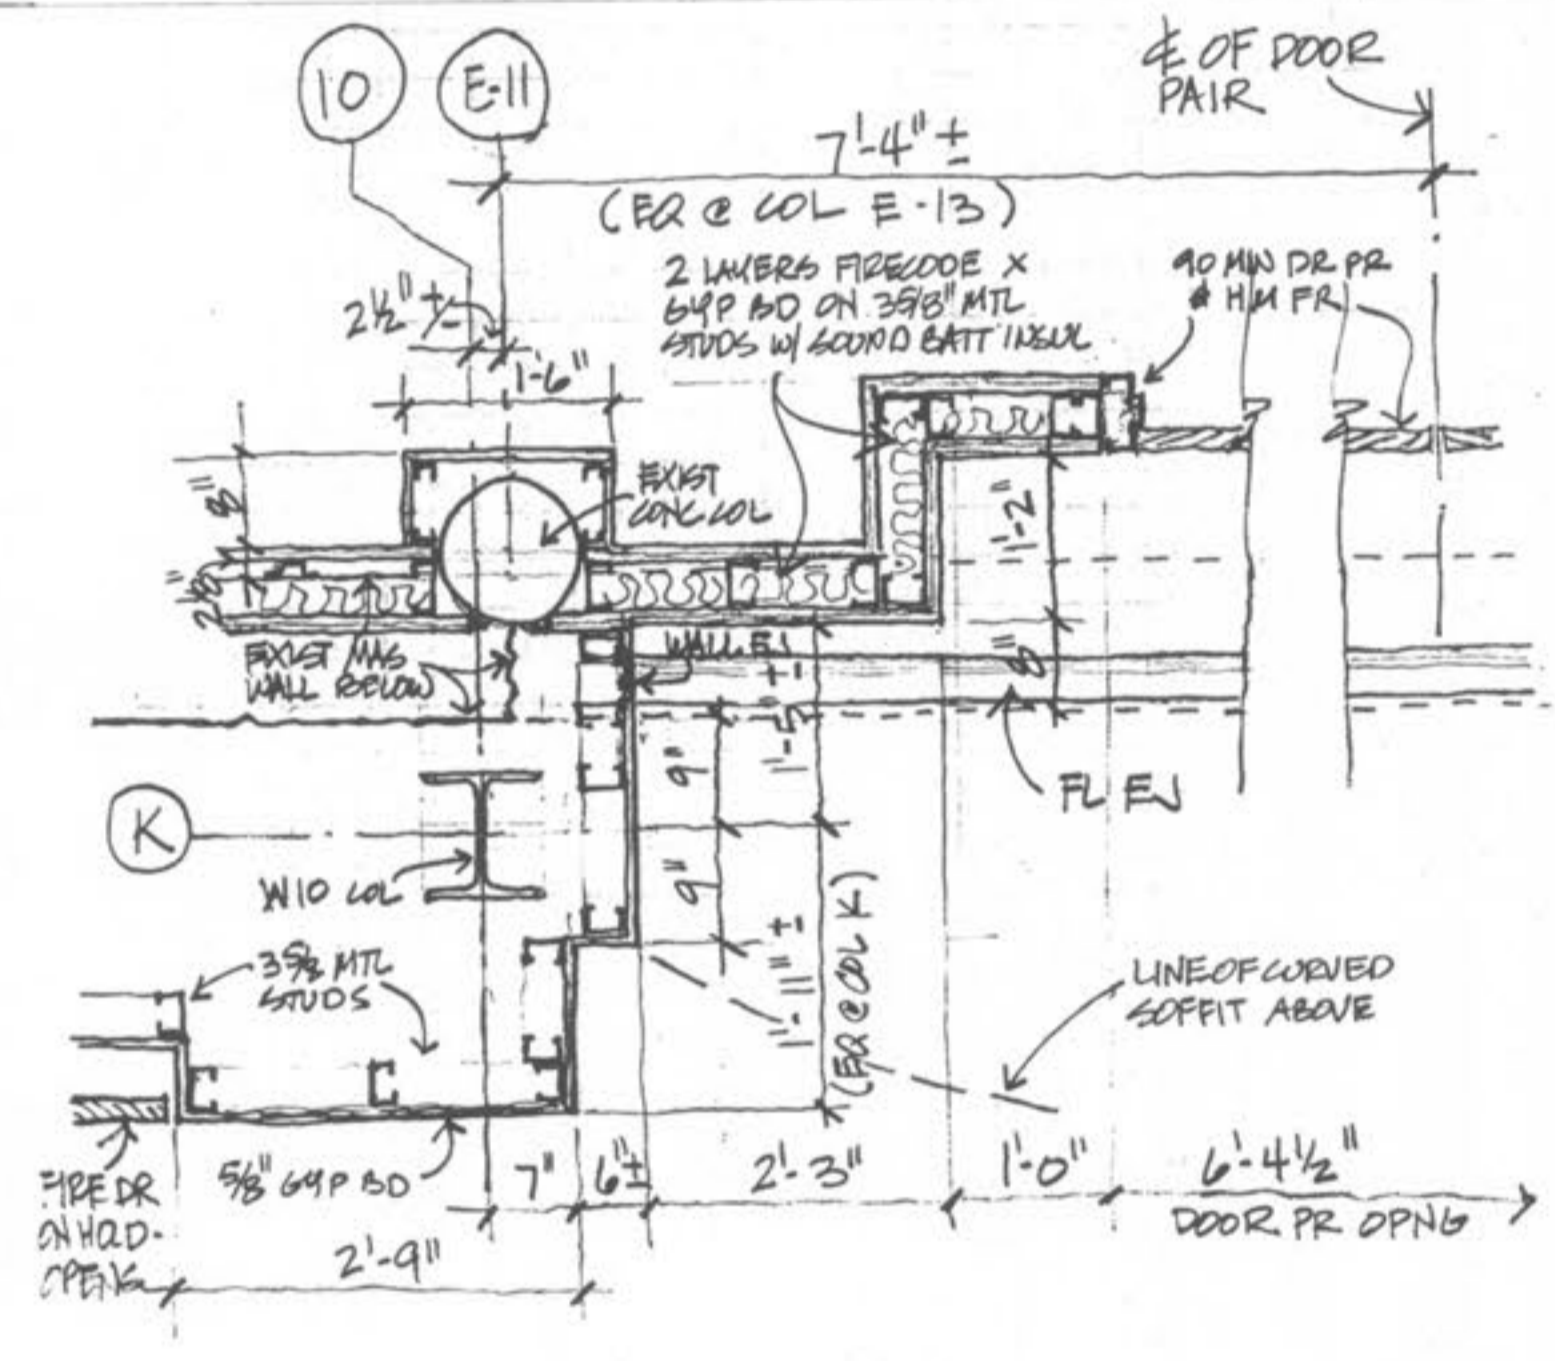


5 DETAIL @ POLICE LOBBY ENTRANCE  
3/4" = 1'-0"

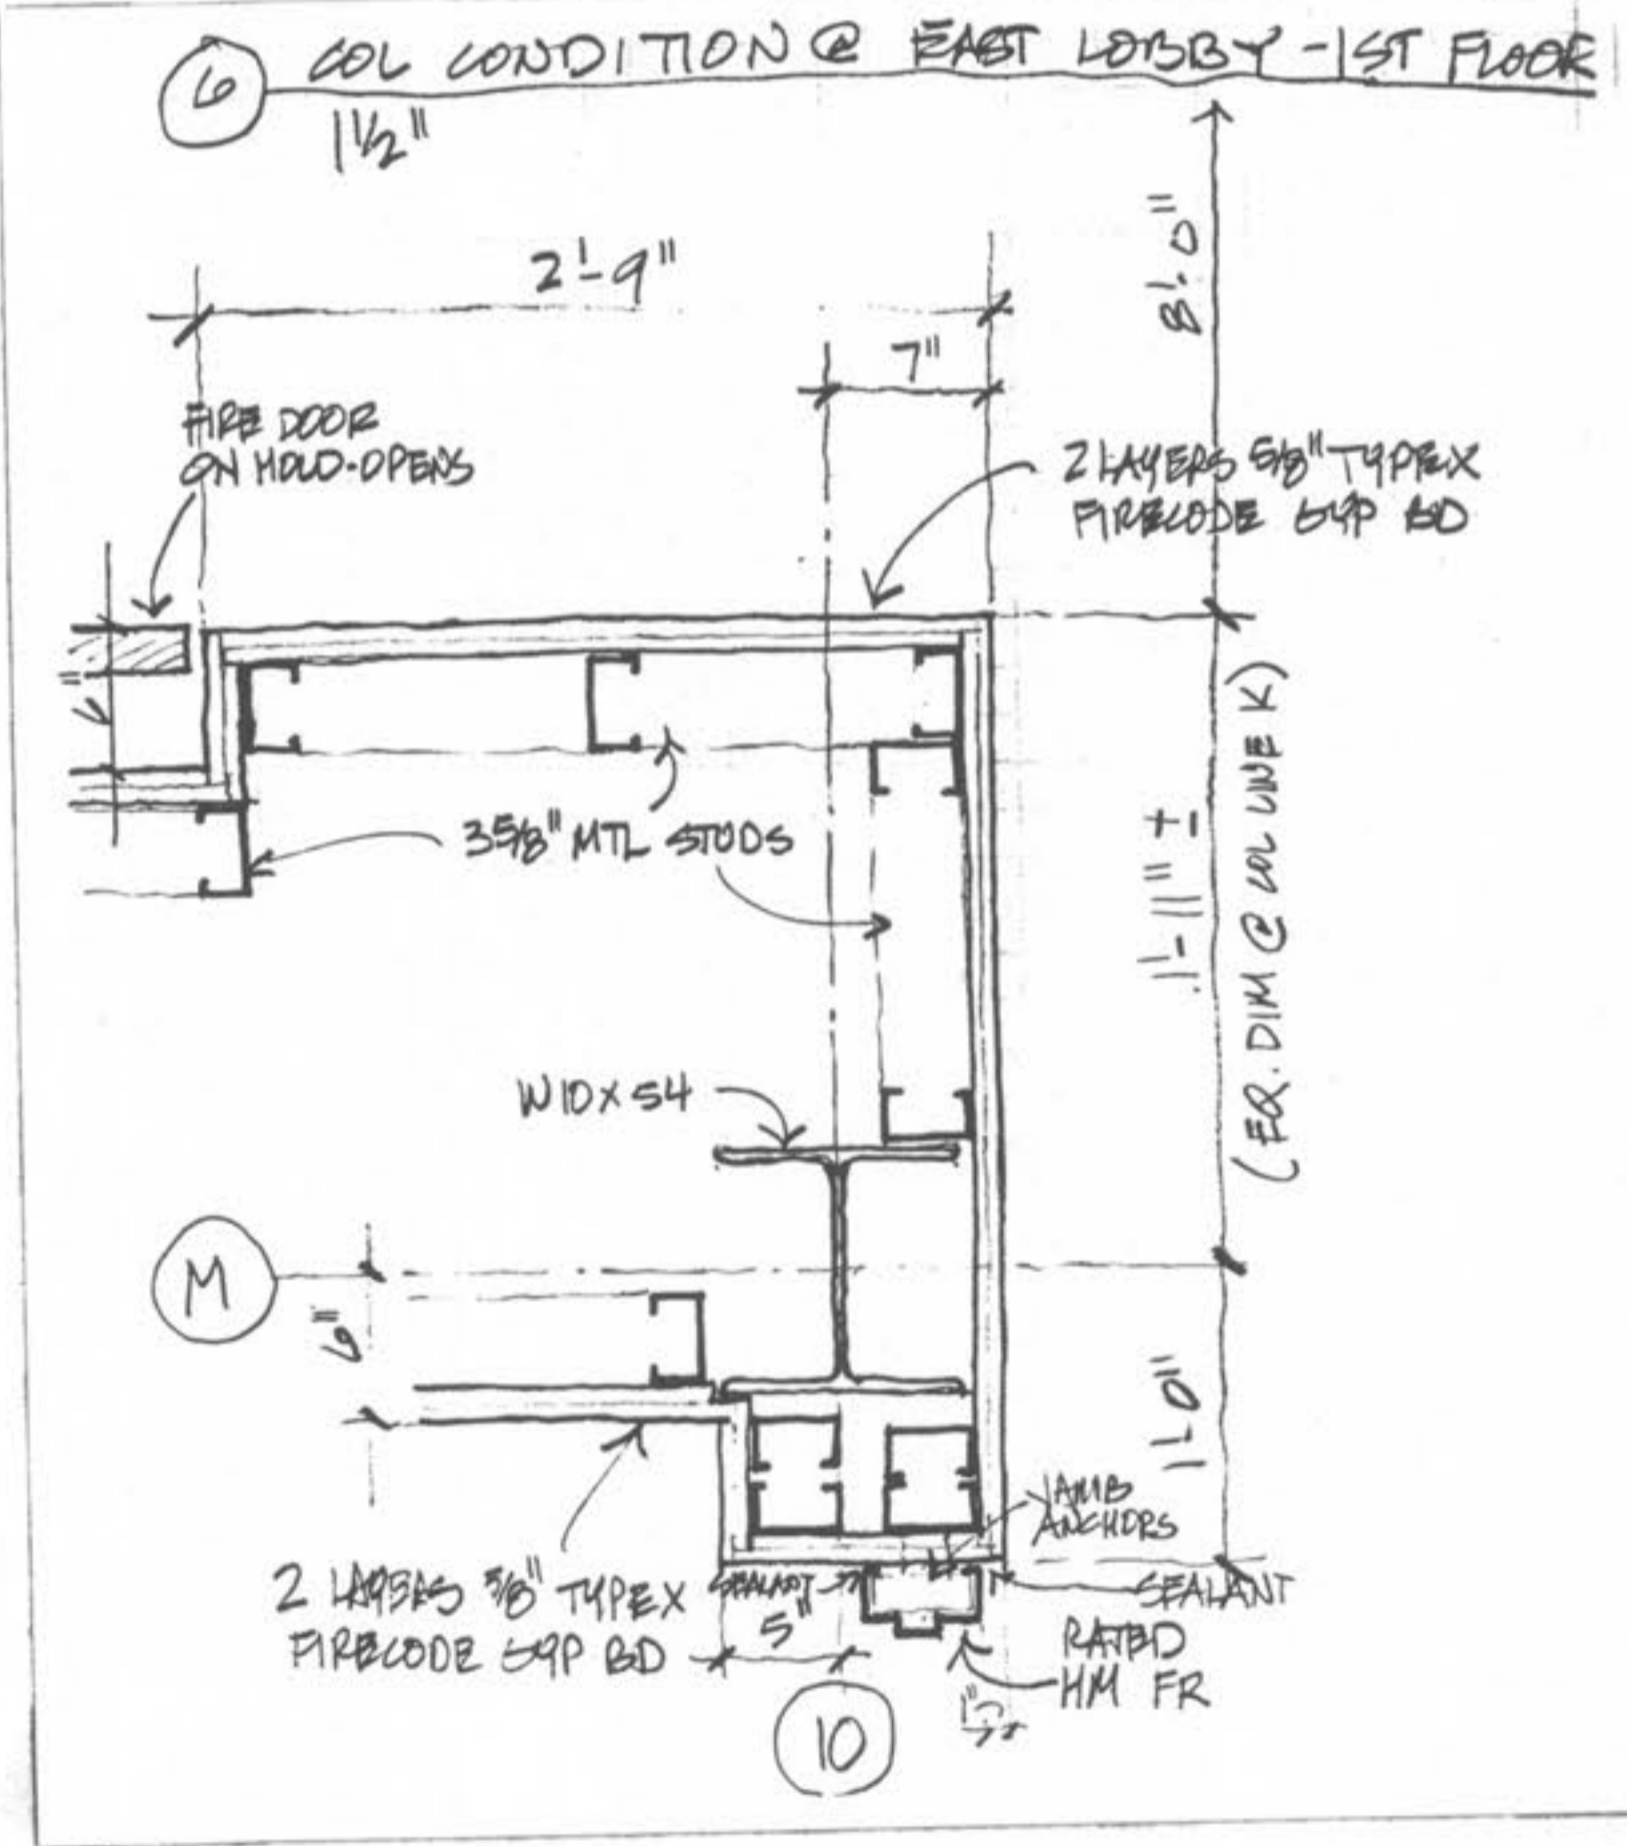

6 COL CONDITION @ EAST LOBBY - 1ST FLOOR  
1/2"

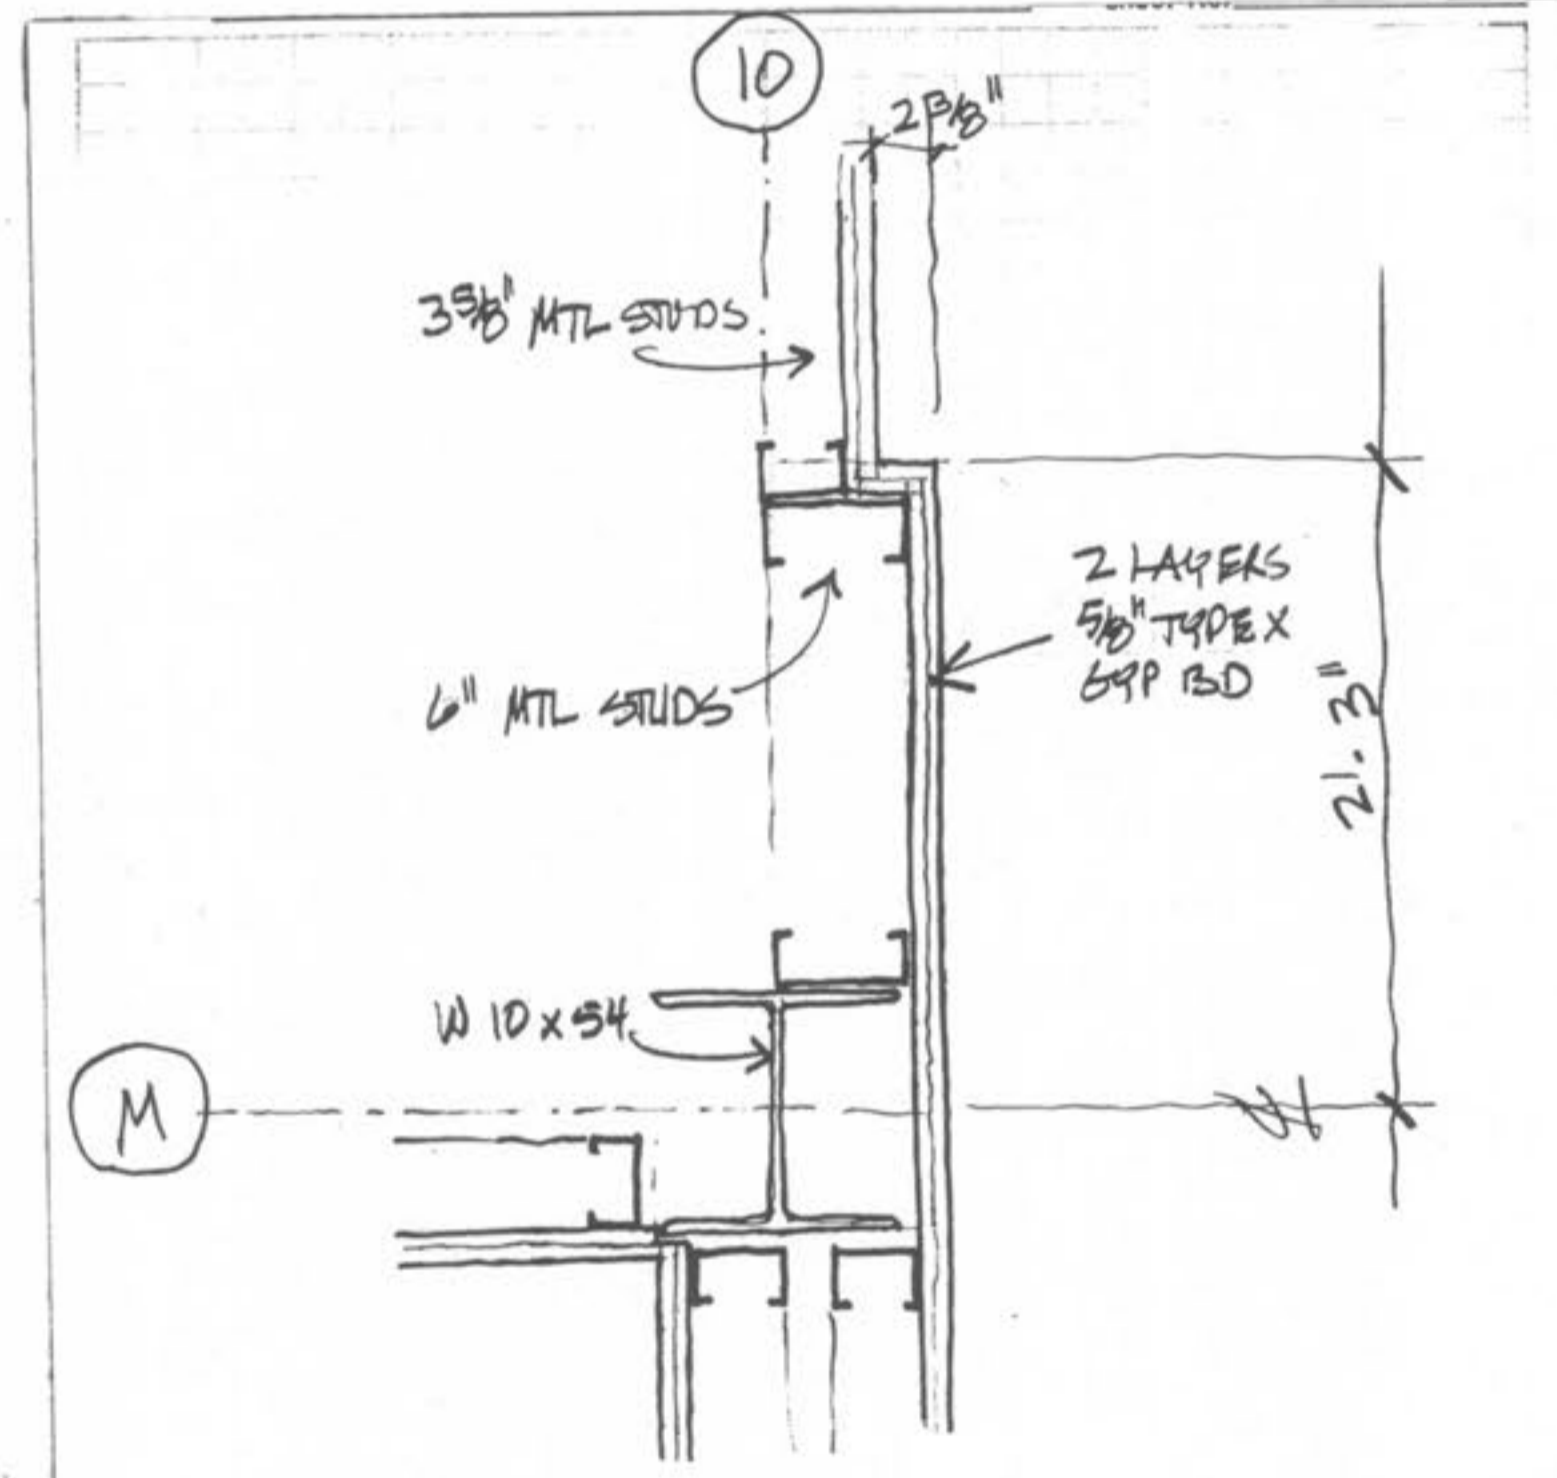

7 COL CONDITION @ EAST LOBBY - 2ND FLOOR  
1/2"

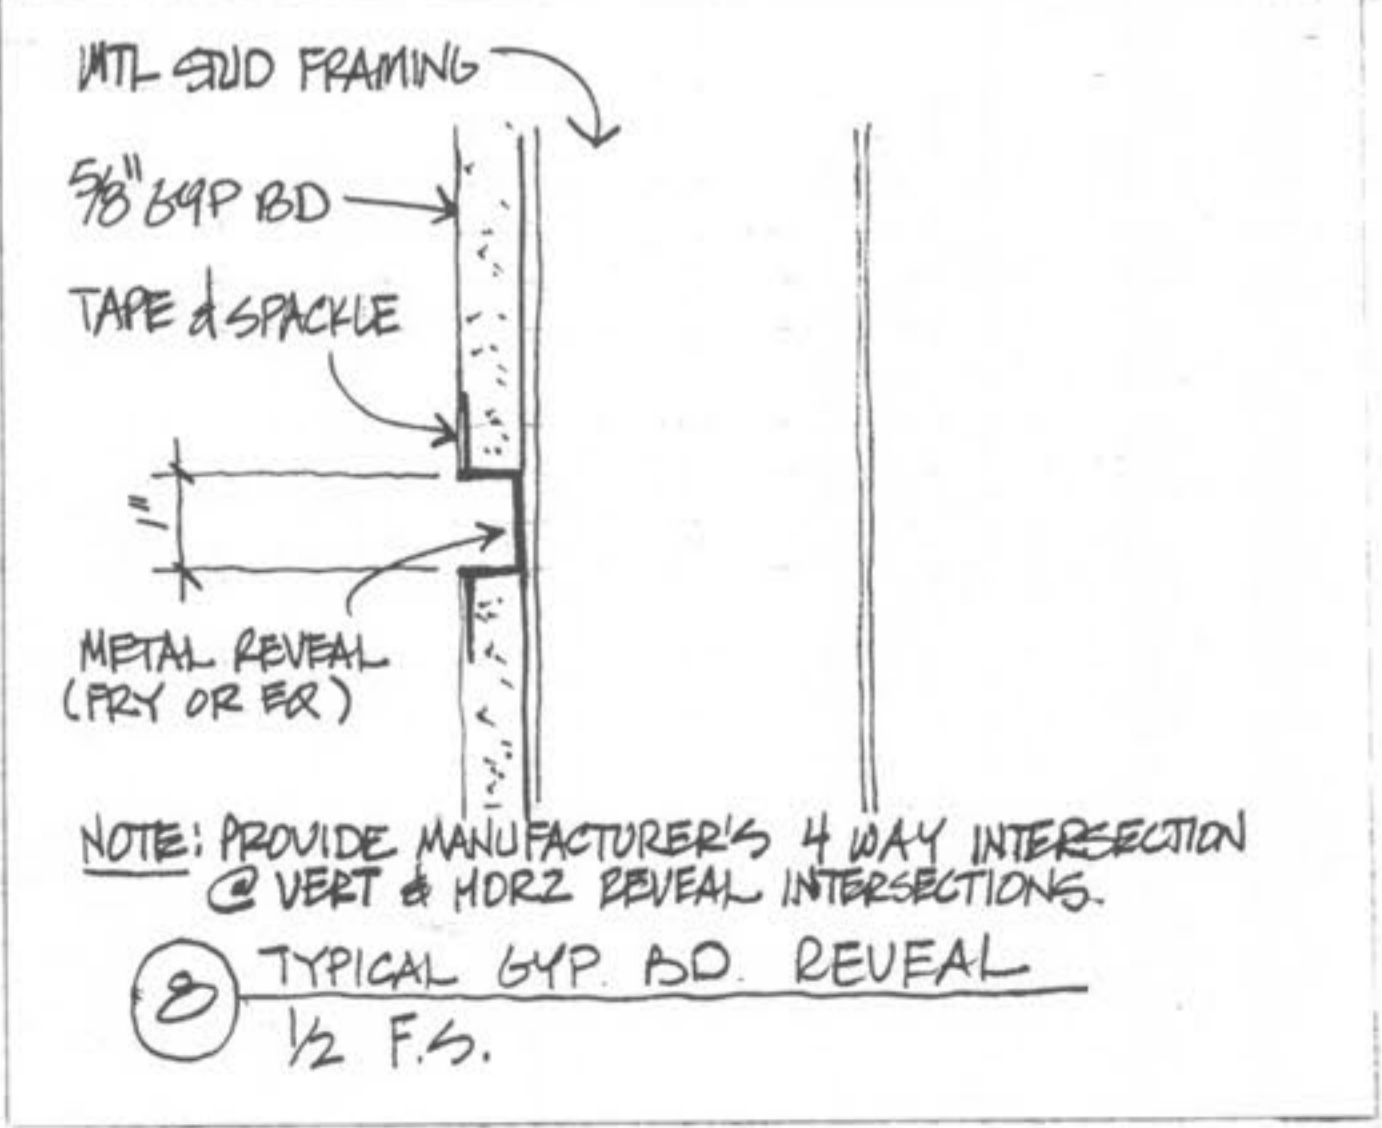

8 TYPICAL GYP BD. REVEAL  
1/2 F.S.