




1 FIRE EXTINGUISHER CABINET SECTION
 ASS3 SCALE 1/2" = 1'-0"

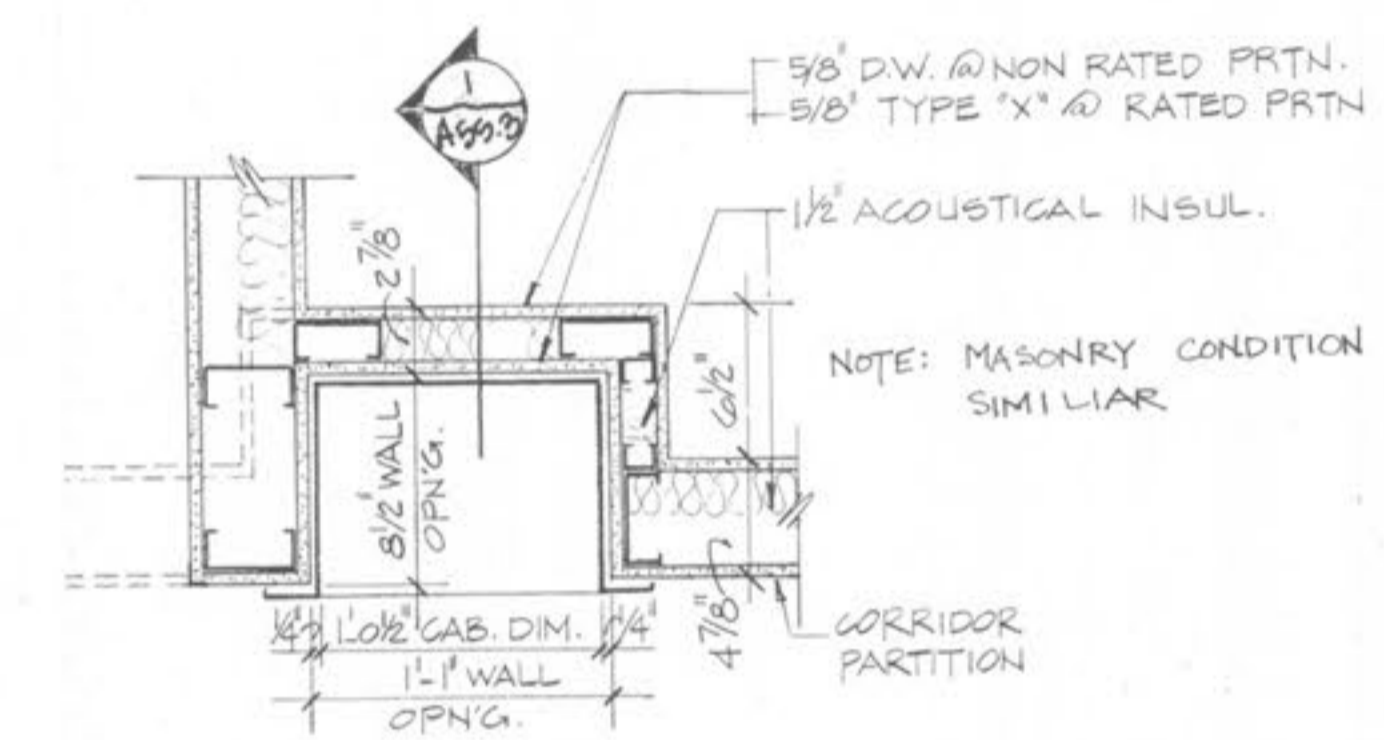


2 FIRE EXTINGUISHER CABINET PLAN
 ASS3 SCALE 1/2" = 1'-0"

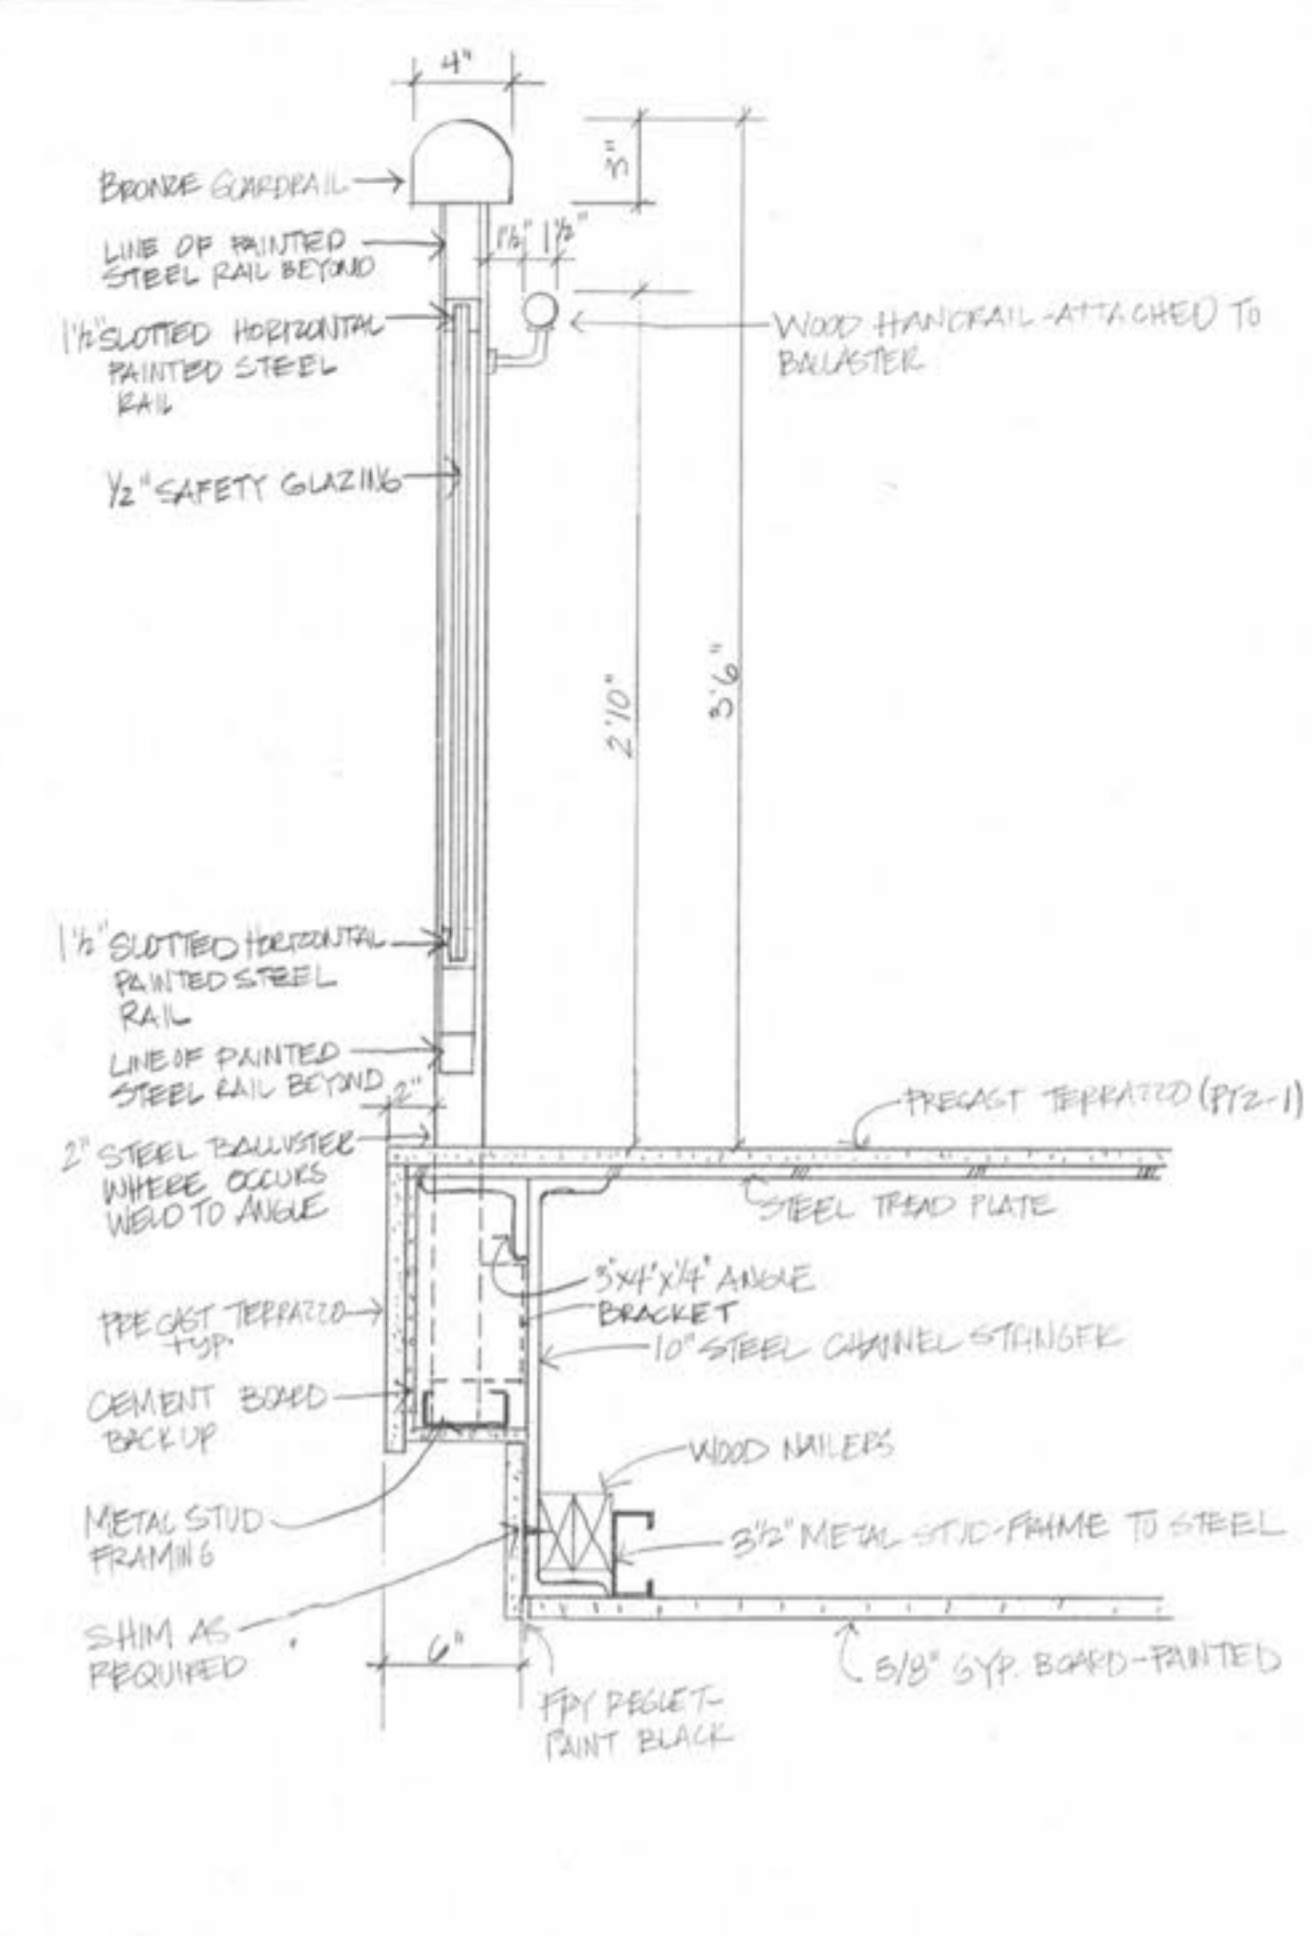



3 SECTION AT STRINGER-STAIRC
 ASS3 1/2" = 1'-0"

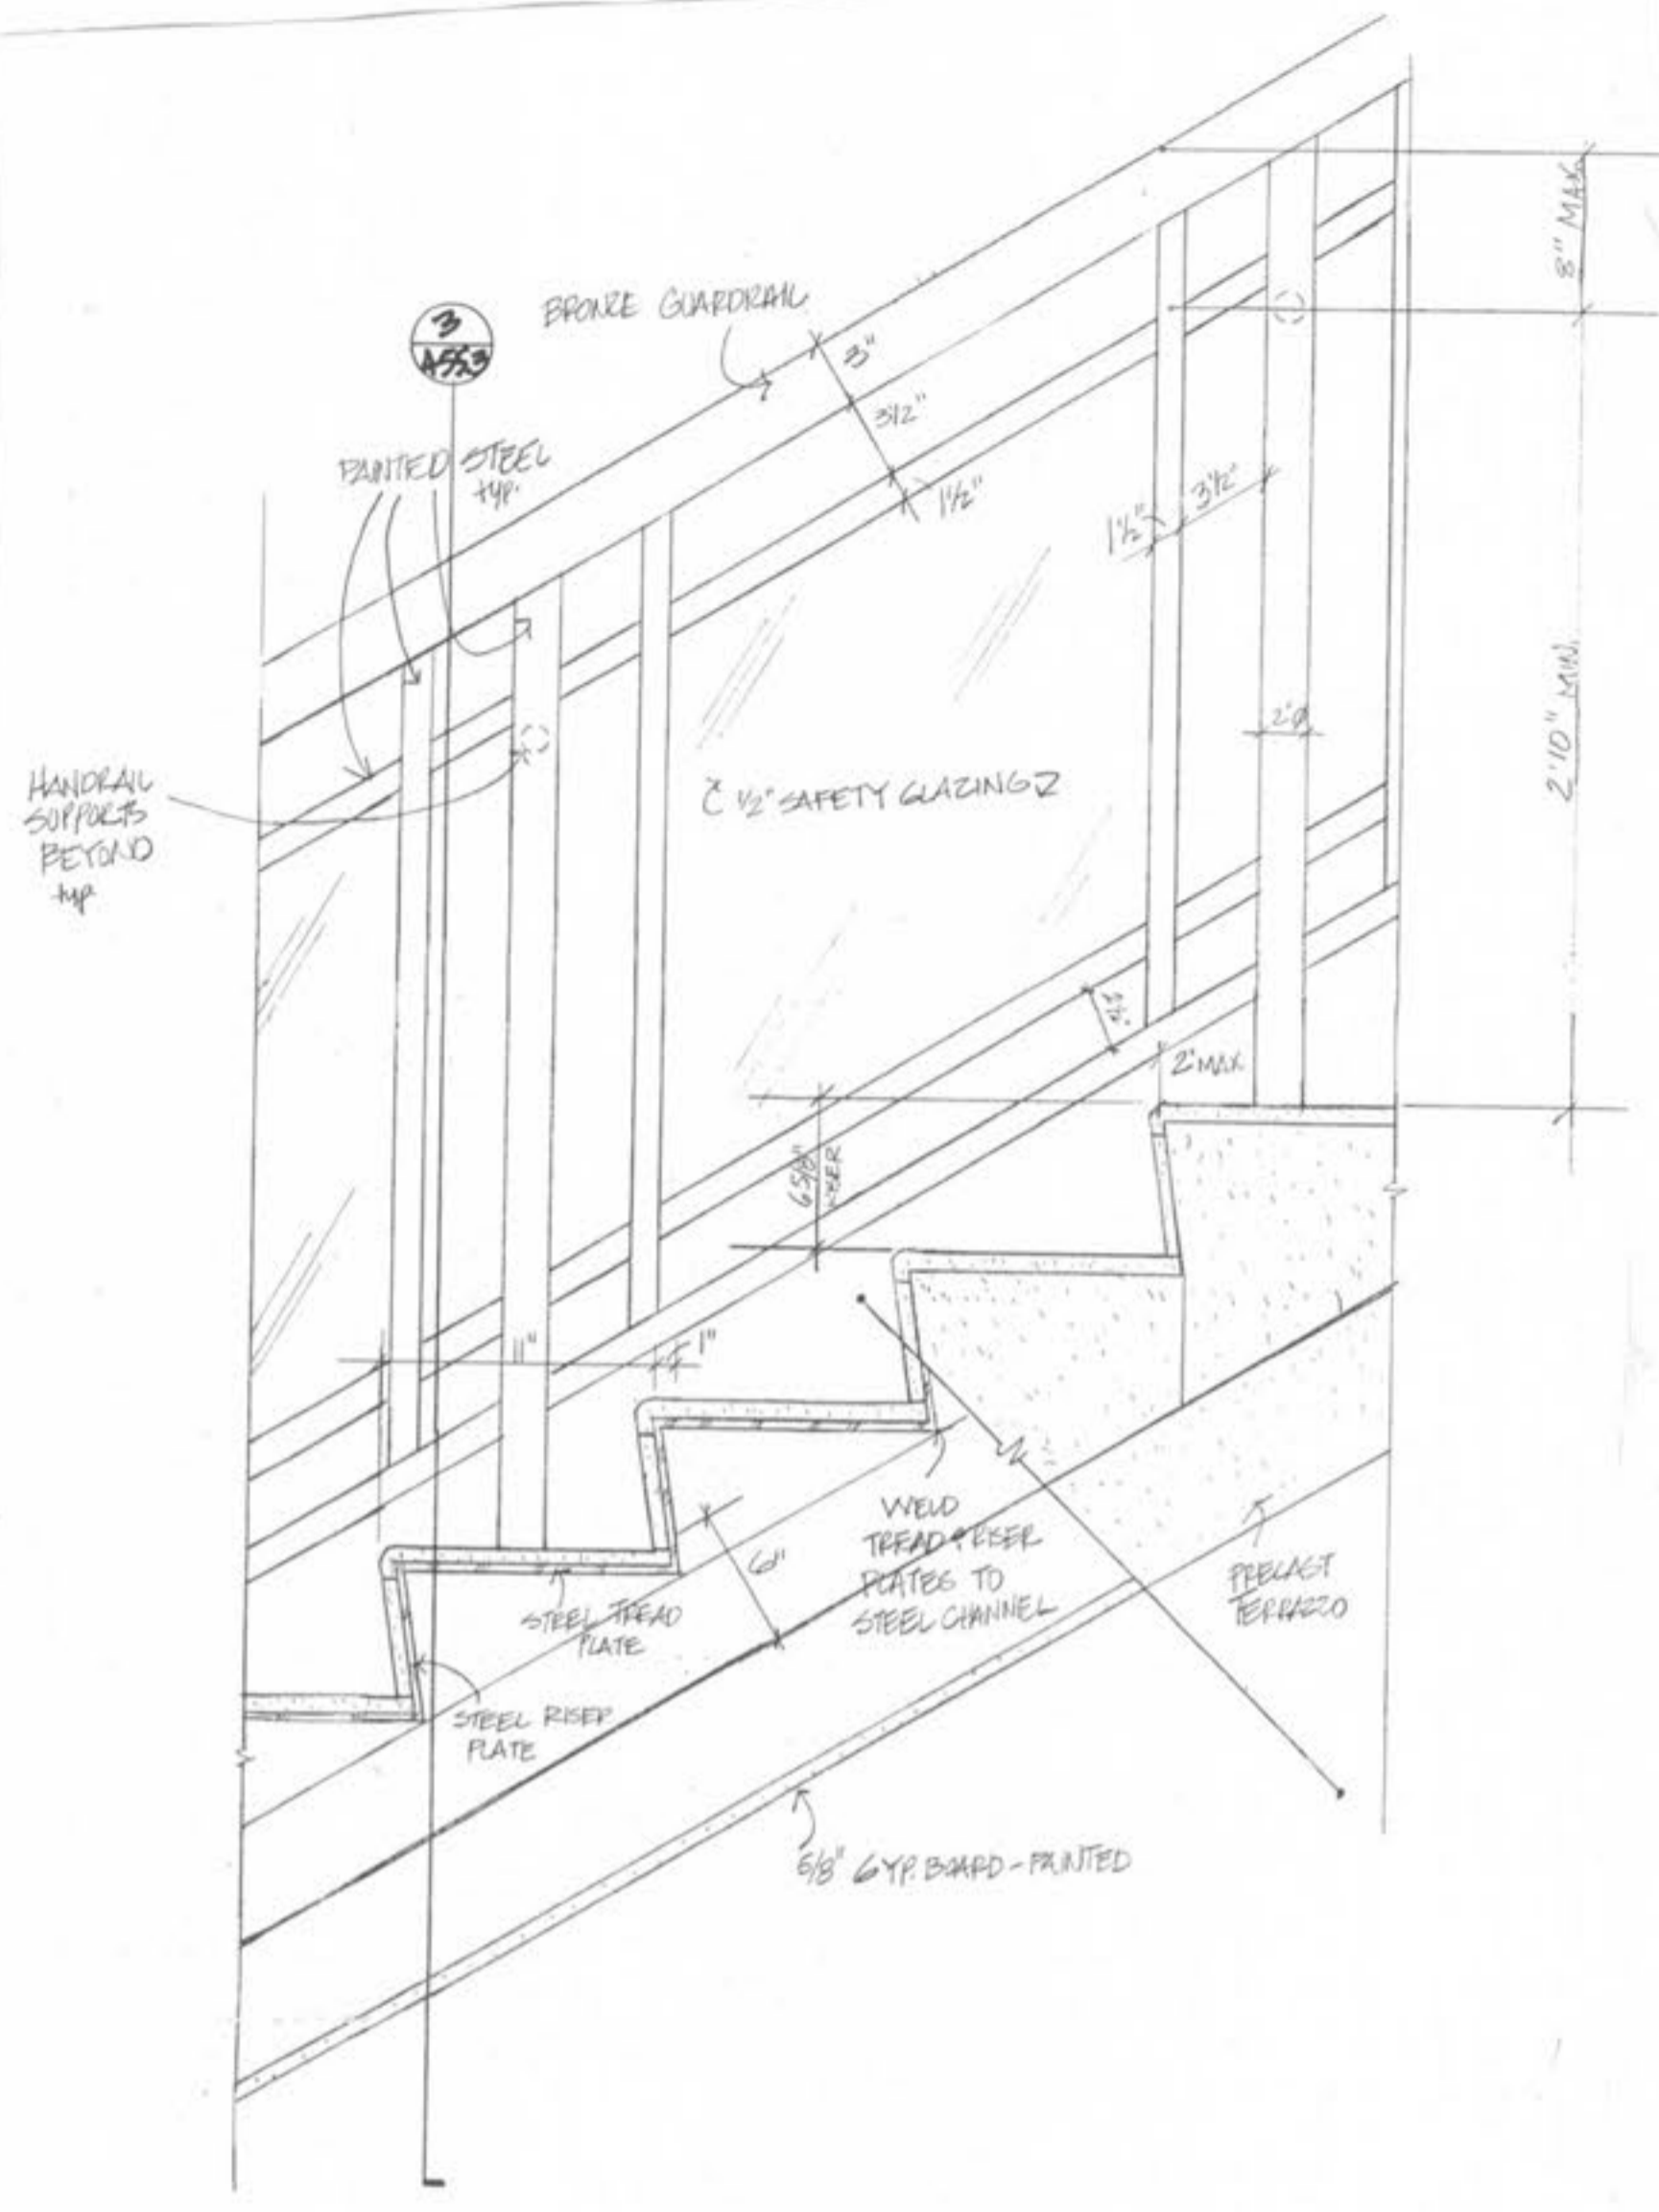


4 STAIRC-TYPICAL DETAIL
 ASS3 1/2" = 1'-0"

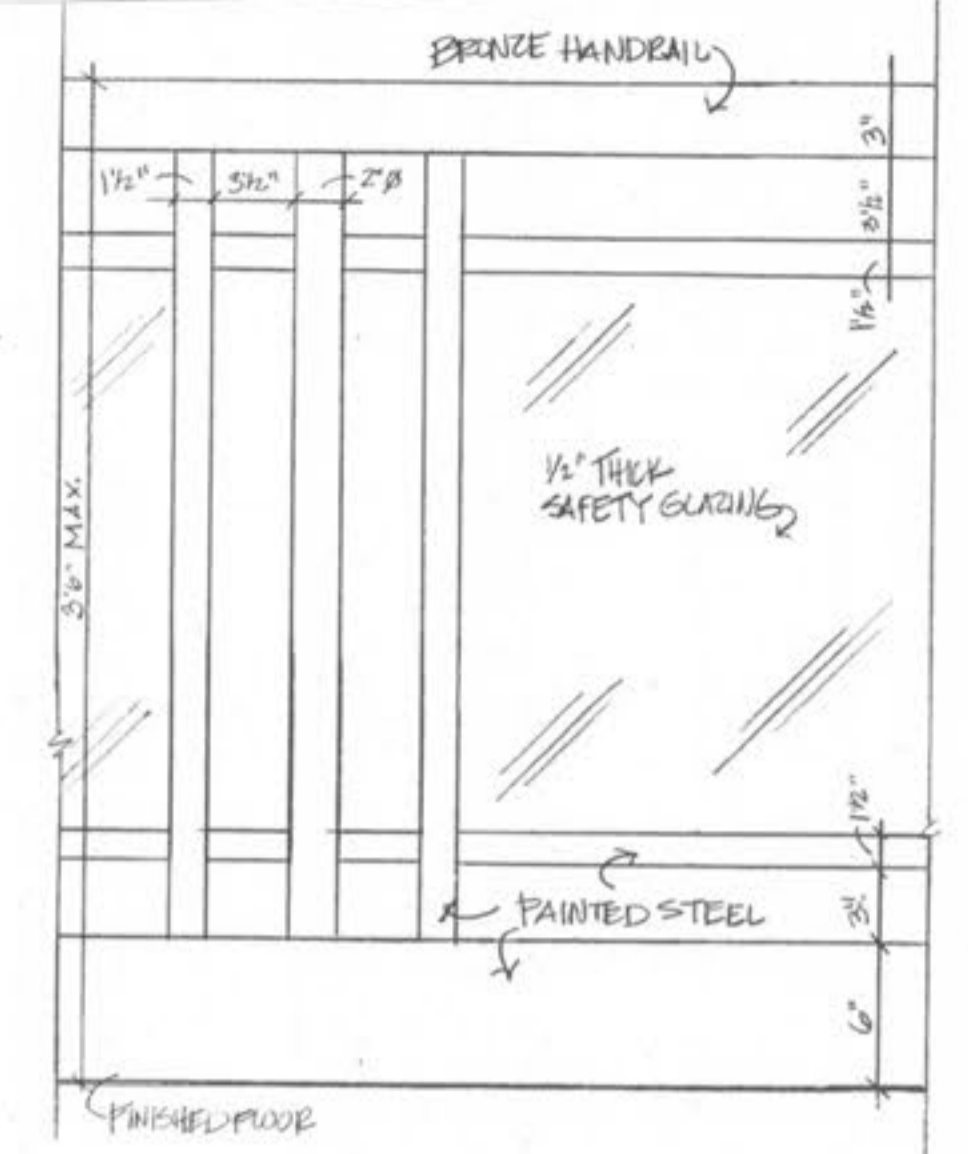


5 RAIL DETAIL @ CENTRAL LOBBY
 ASS3 1/2" = 1'-0"

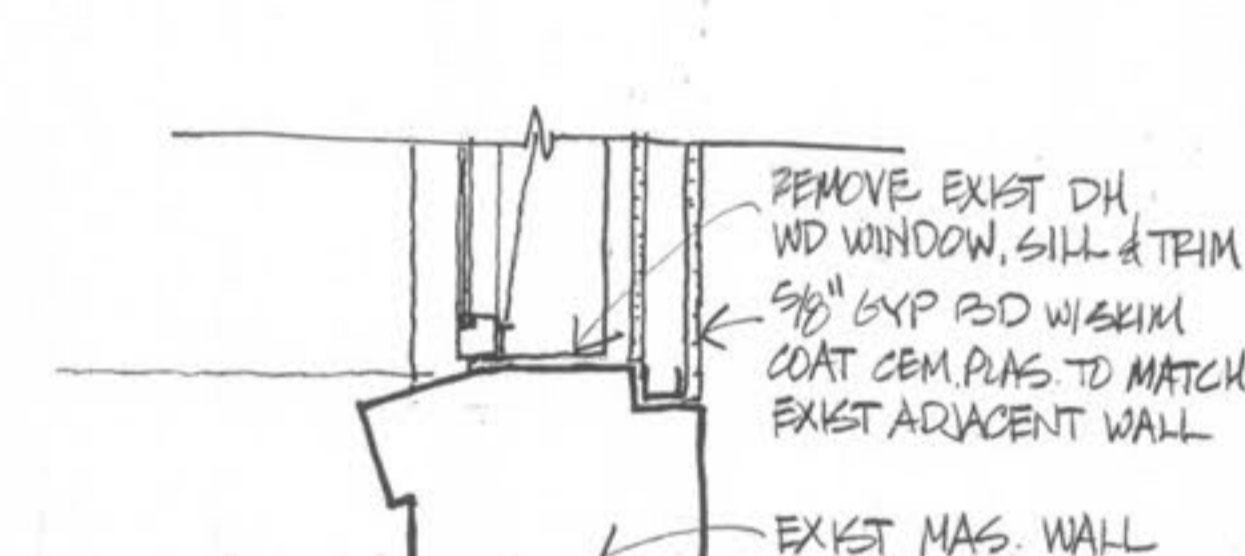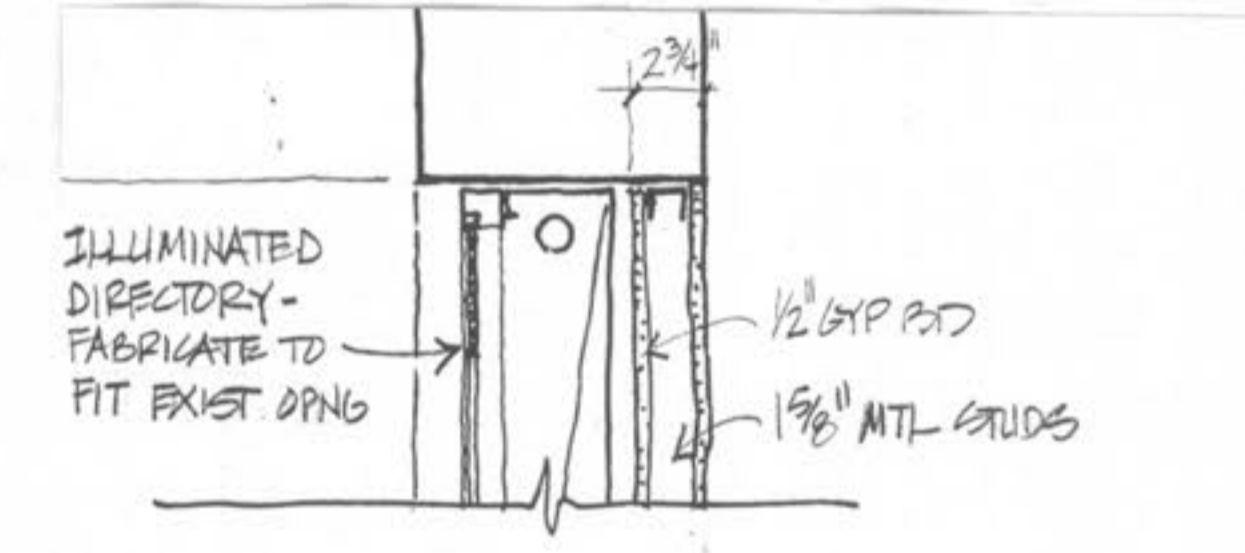


9 NEW DIRECTORY @ EXIST WINDOW OPNG
 ASS3 1/2" = 1'-0"

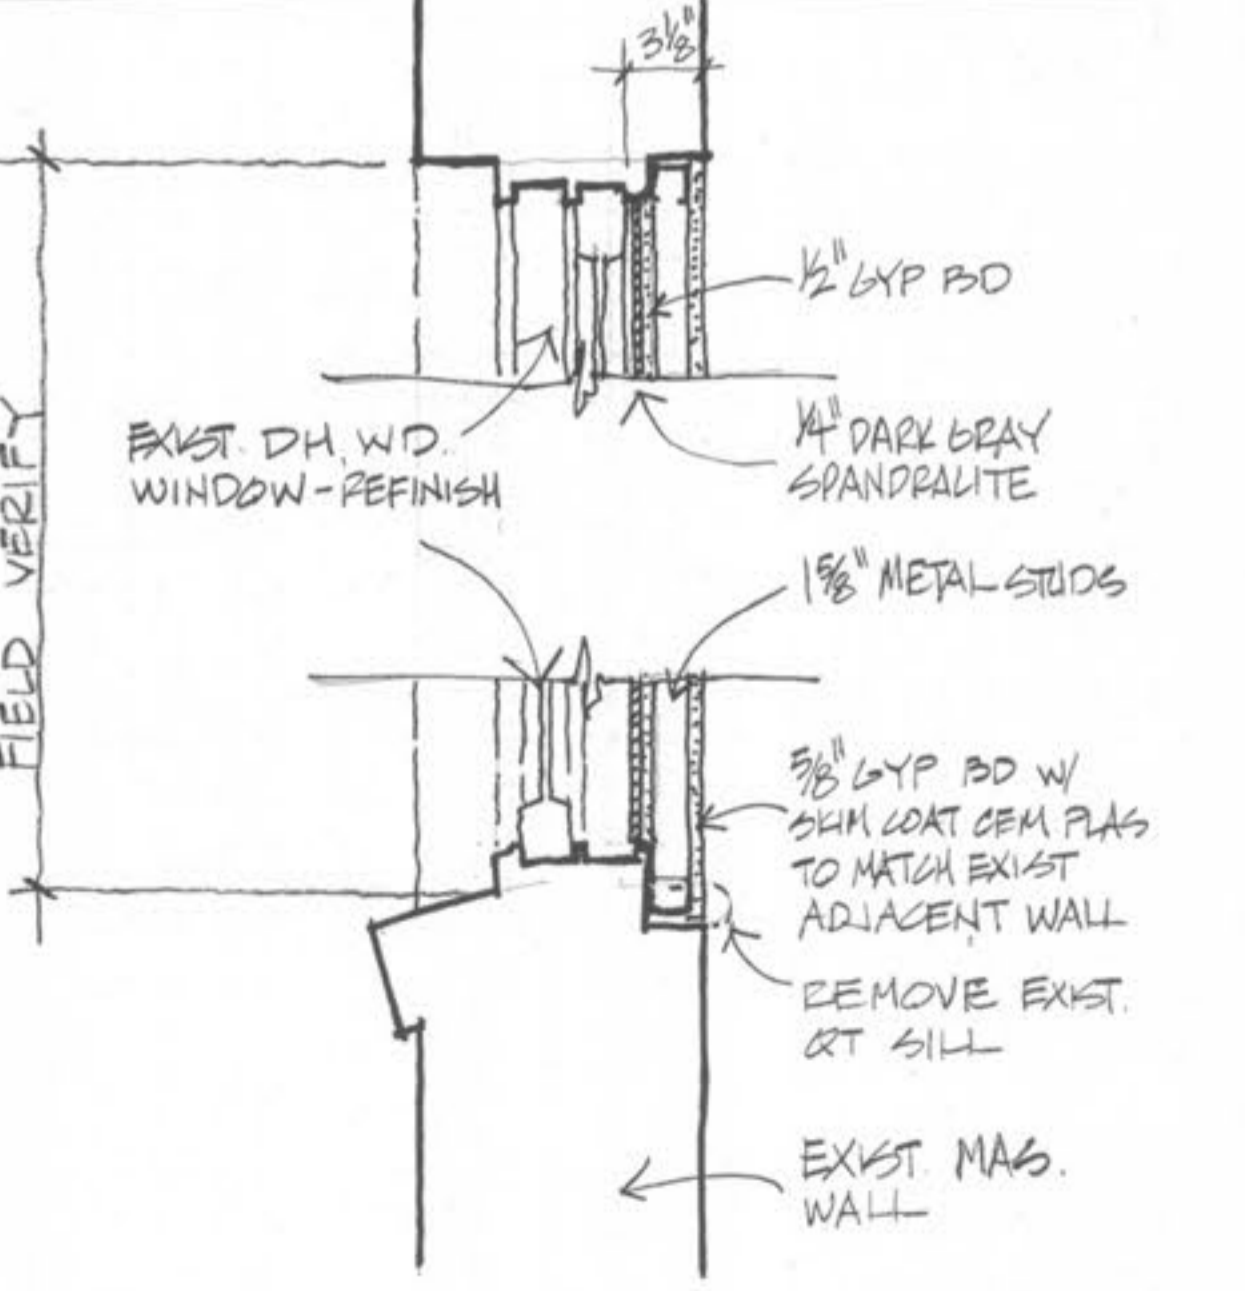


10 EXIST WINDOW SPANDRELITE OTL
 ASS3 1/2" = 1'-0"

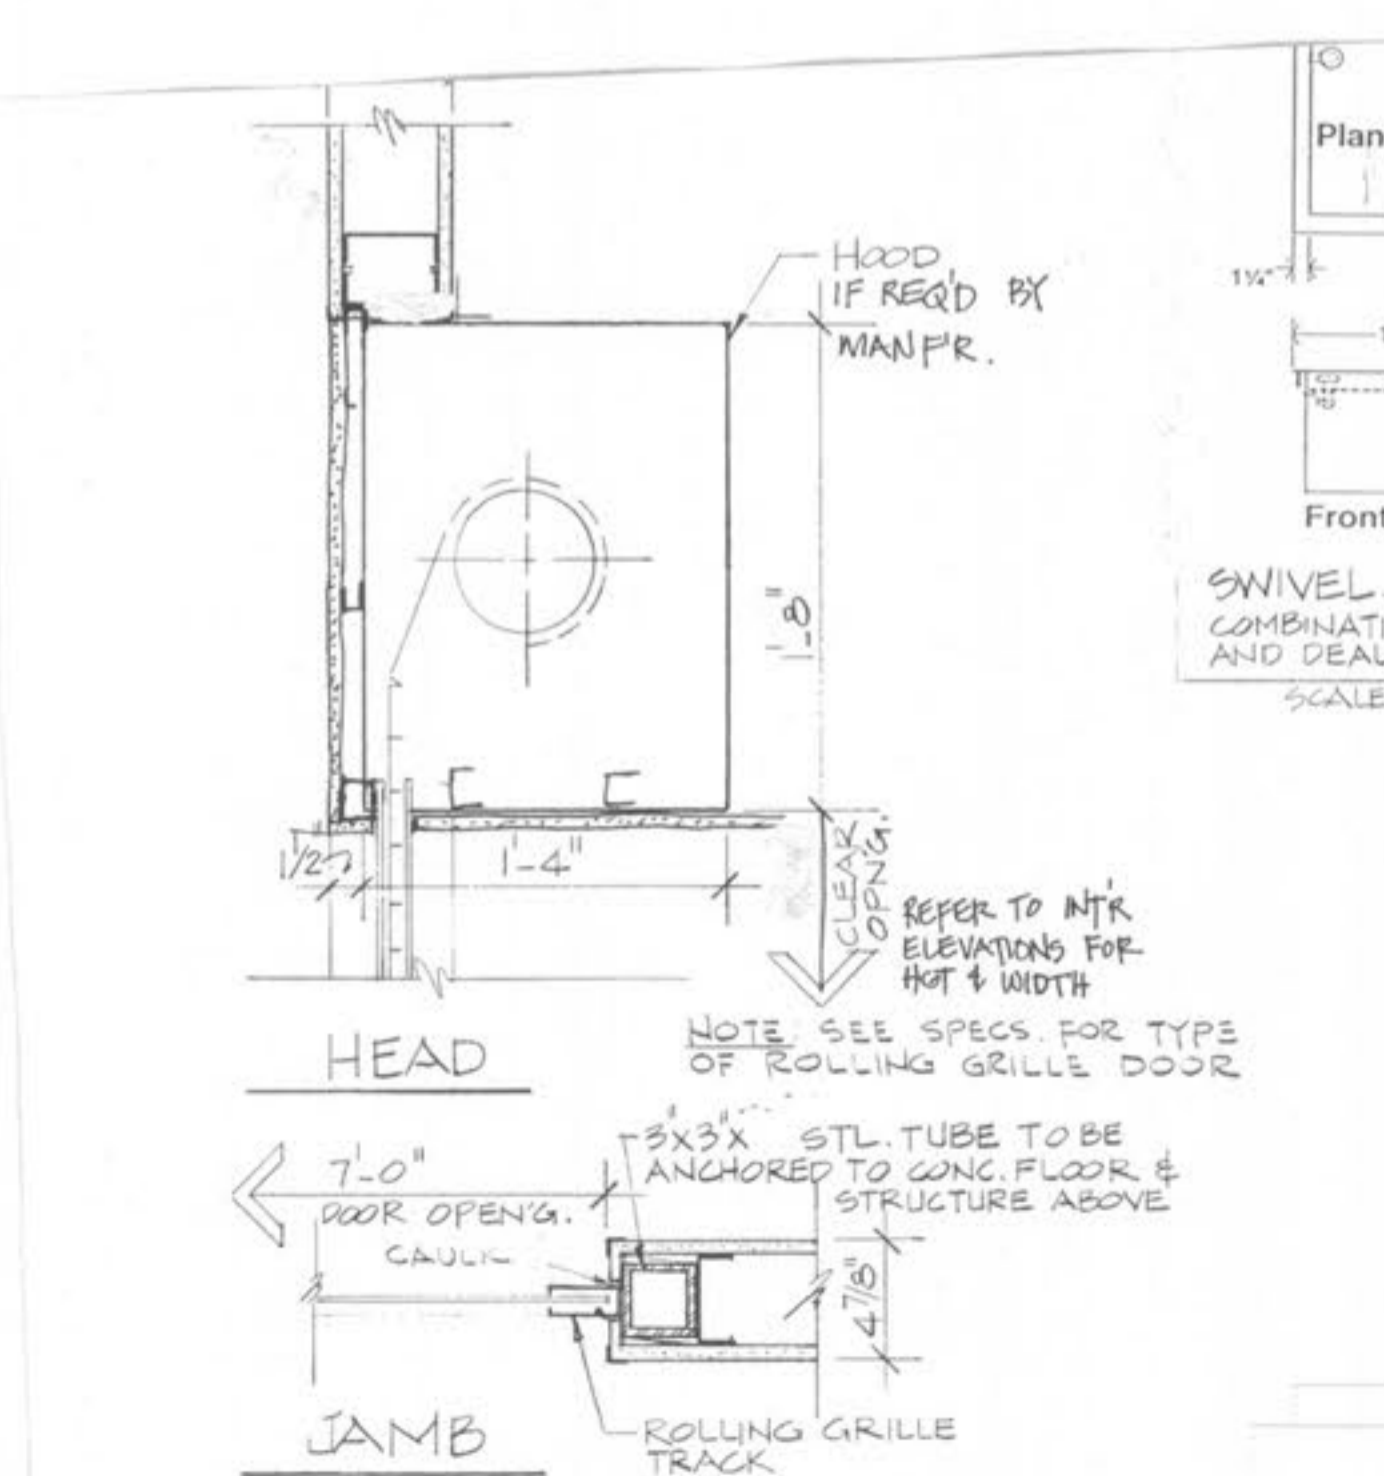

6 FIRE-RATED O.H. COILINGS DOOR
 ASS3 SCALE 1/2" = 1'-0"

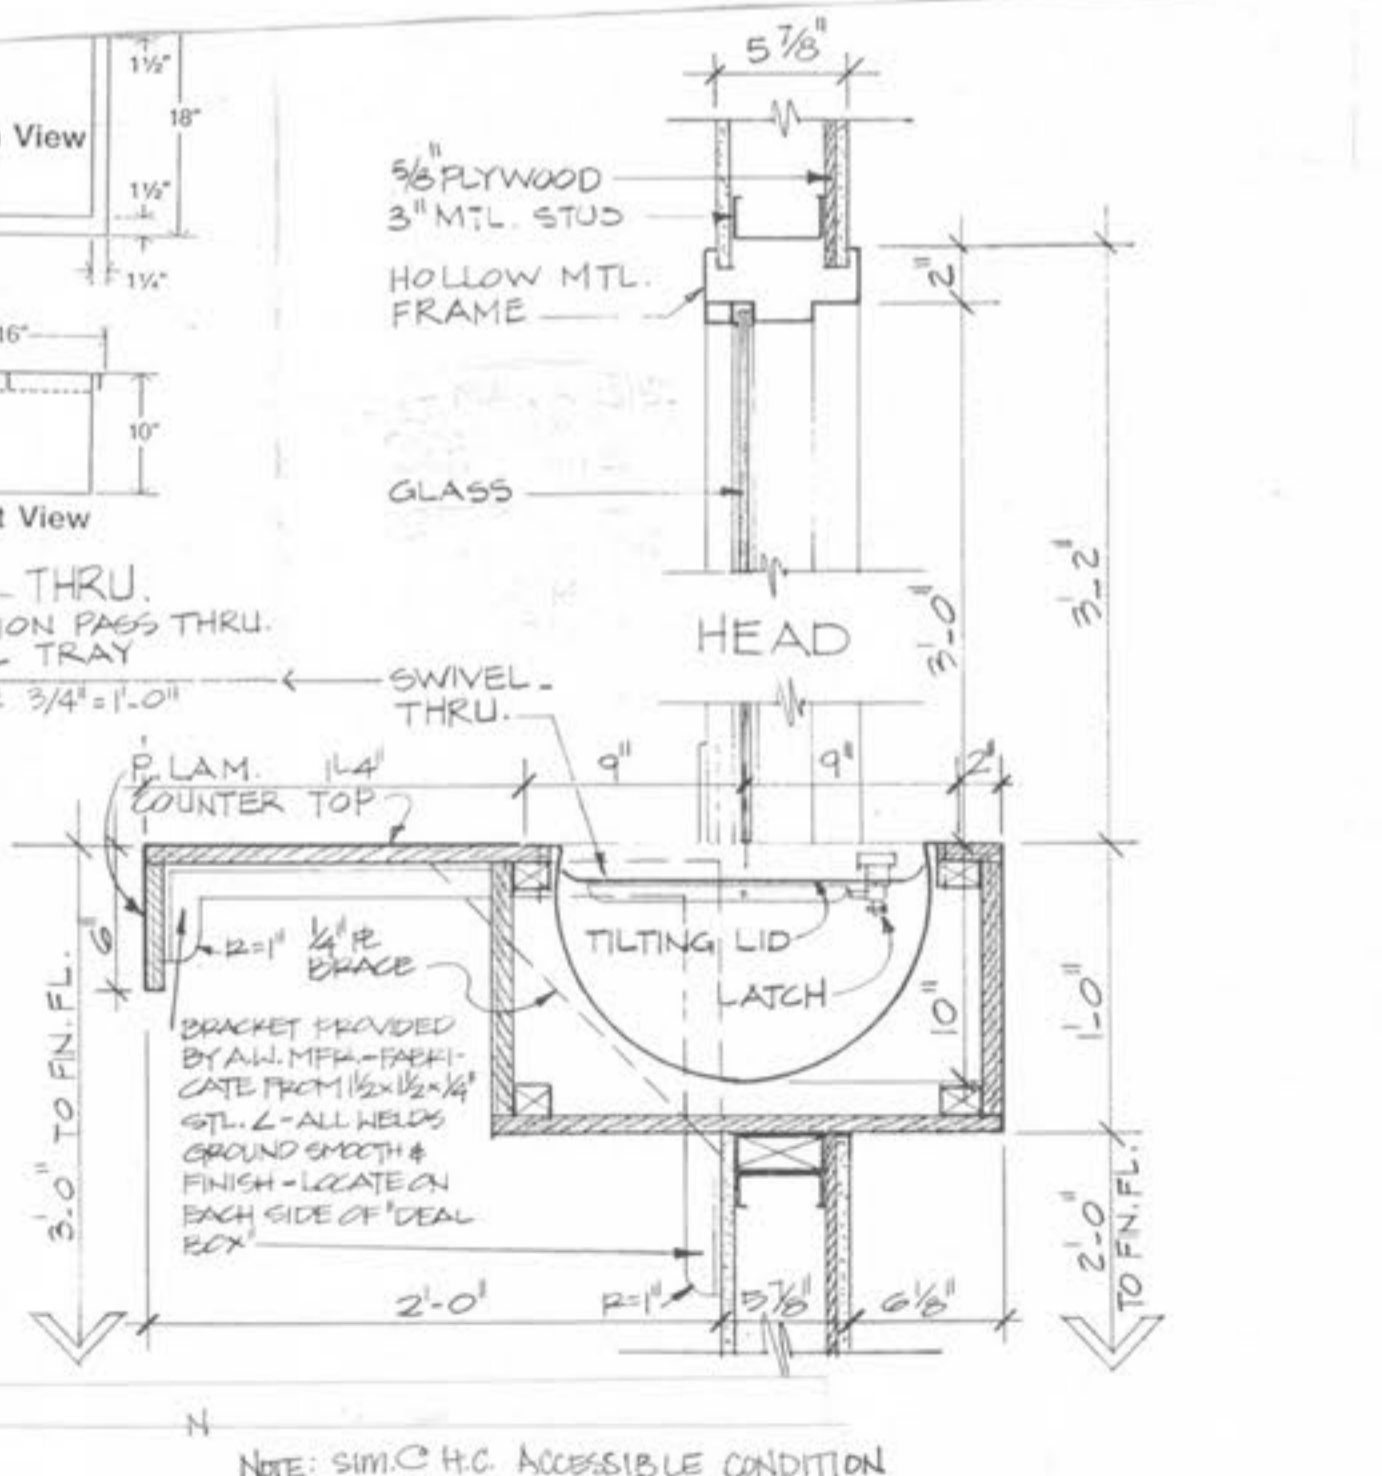

7 SECTION THRU. CASHIER COUNTER
 ASS4 SCALE 1/2" = 1'-0"

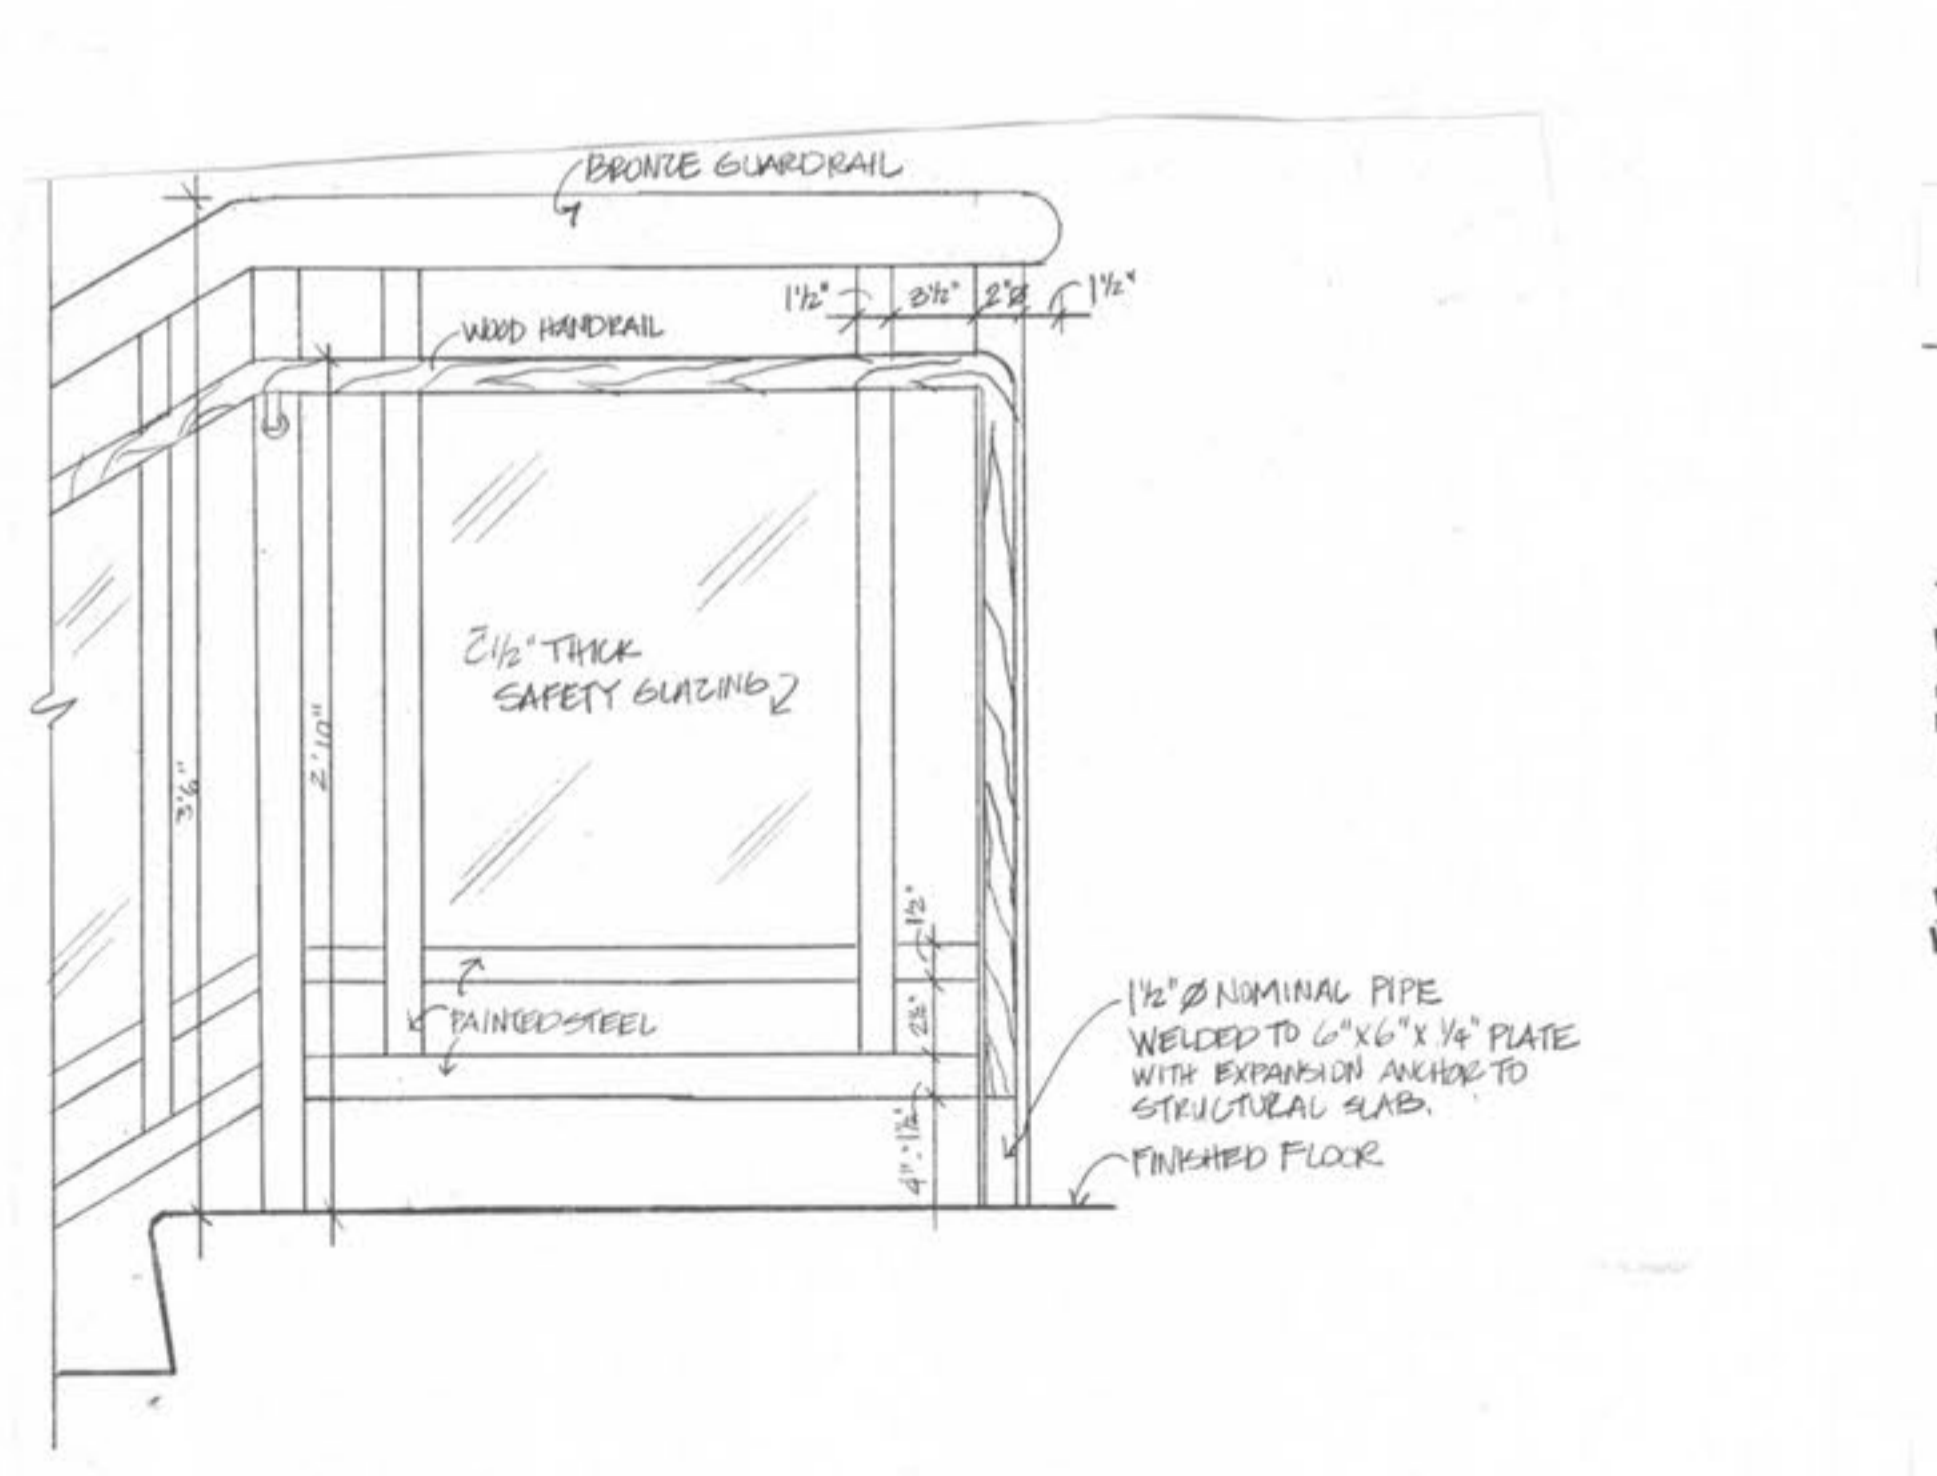

8 HANDRAIL END CONDITION
 ASS3 1/2" = 1'-0"