


* THE CITY OF OFALLON MUST BE PROVIDED WITH A SYMBOL/MEDALLION FOR REVIEW AND APPROVAL PRIOR TO INSTALLATION. CONTACT THE CITY IF ANY INFORMATION IS NEEDED.


SIZE	STYLE	ADHESIVE	MESSAGE (PART #)
3 7/8" TO 4"	CRYSTAL CAP OR STANDARD STYLE	EPOXY	NO DUMPING DRAINS TO WATERWAY

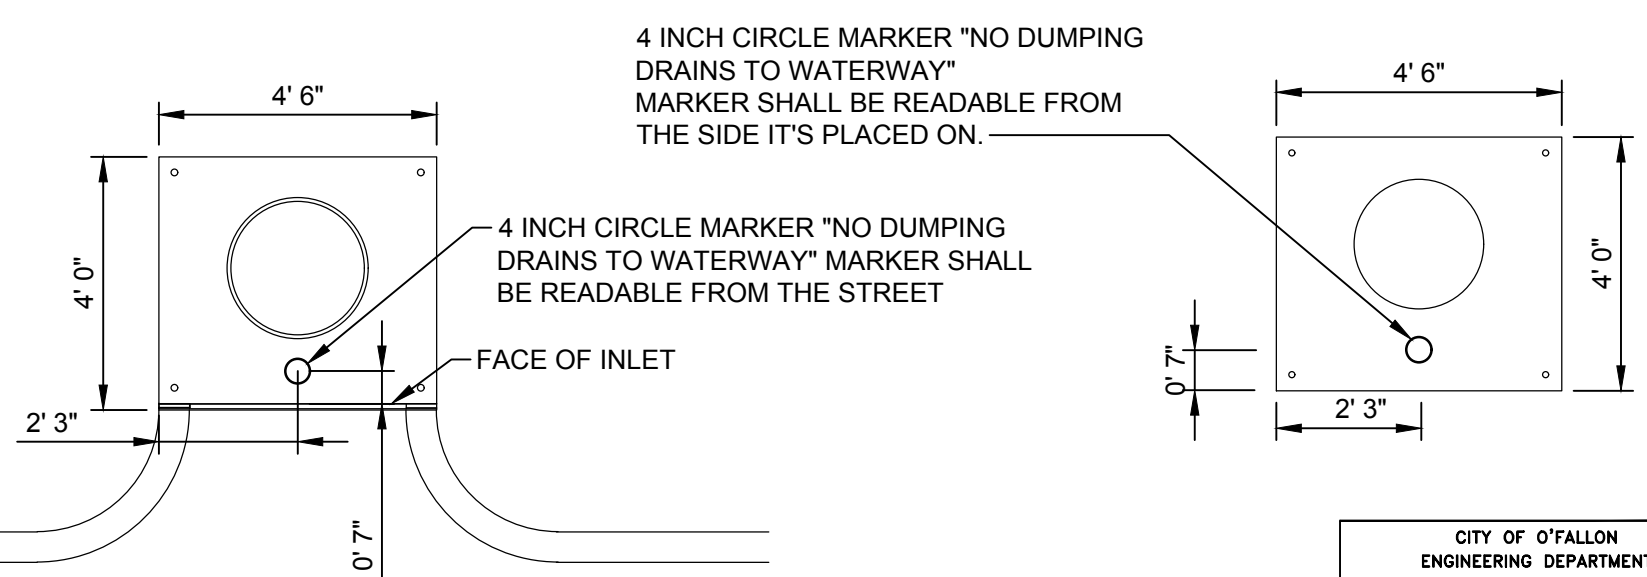


PLAN VIEW OF CURB INLET

PLAN VIEW OF AREA INLET


CITY OF OFALLON
ENGINEERING DEPARTMENT
OFALLON, MISSOURI
STORM DRAIN
MARKER LOCATION

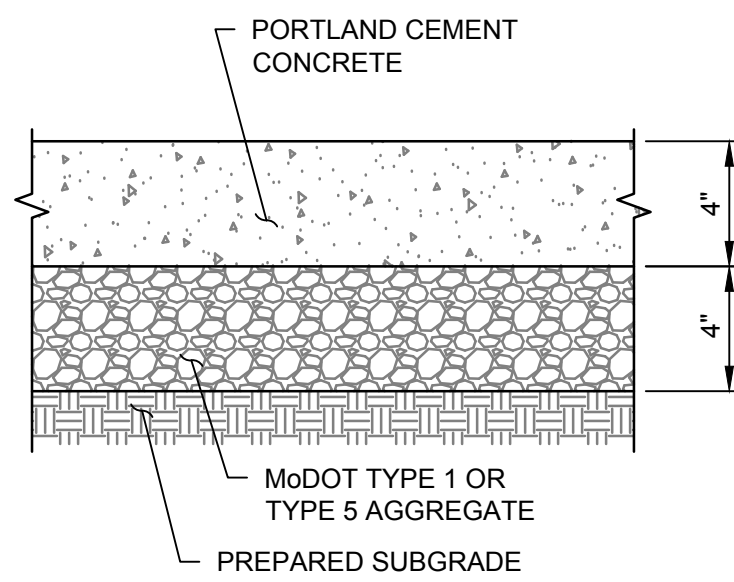




PROJECT SPECIFIC
CONCRETE POOL DECK
SCALE: N.T.S.

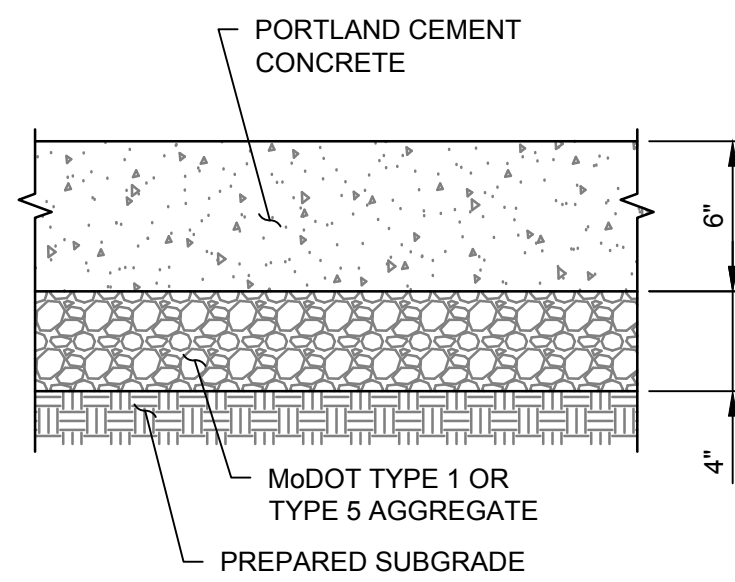

PROJECT SPECIFIC
CONCRETE PAVILION SLAB
SCALE: N.T.S.

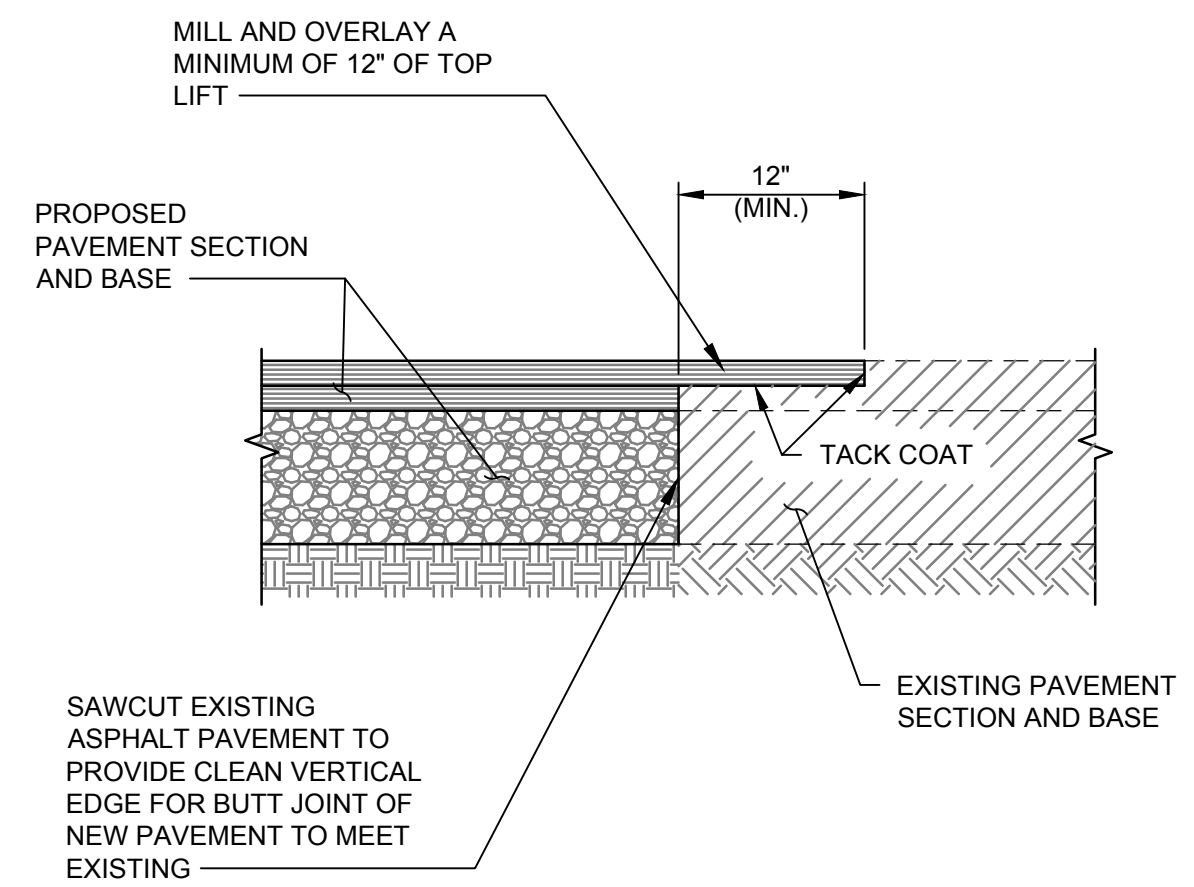

PROJECT SPECIFIC
ASPHALT BUTT JOINT
SCALE: N.T.S.

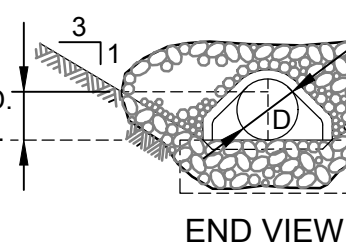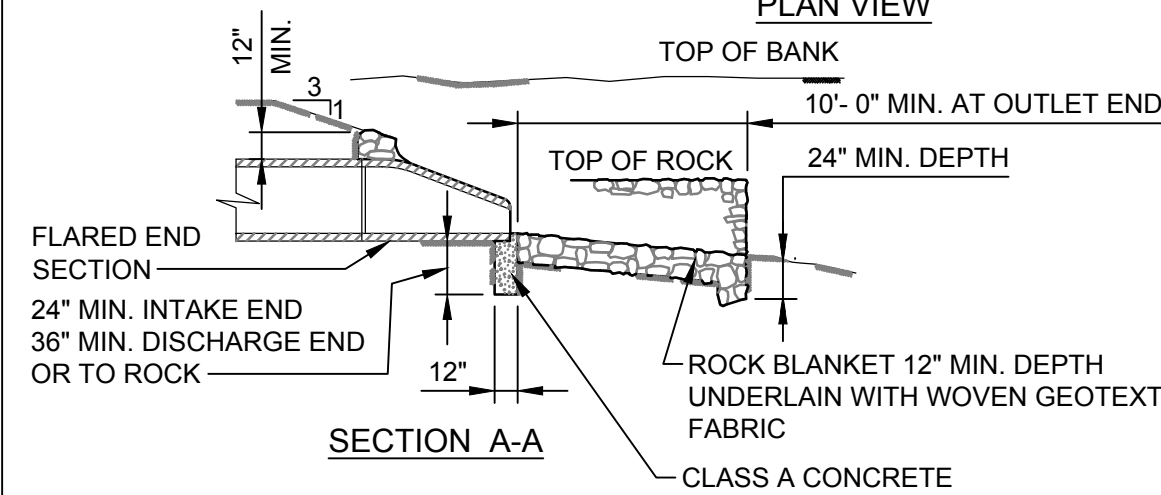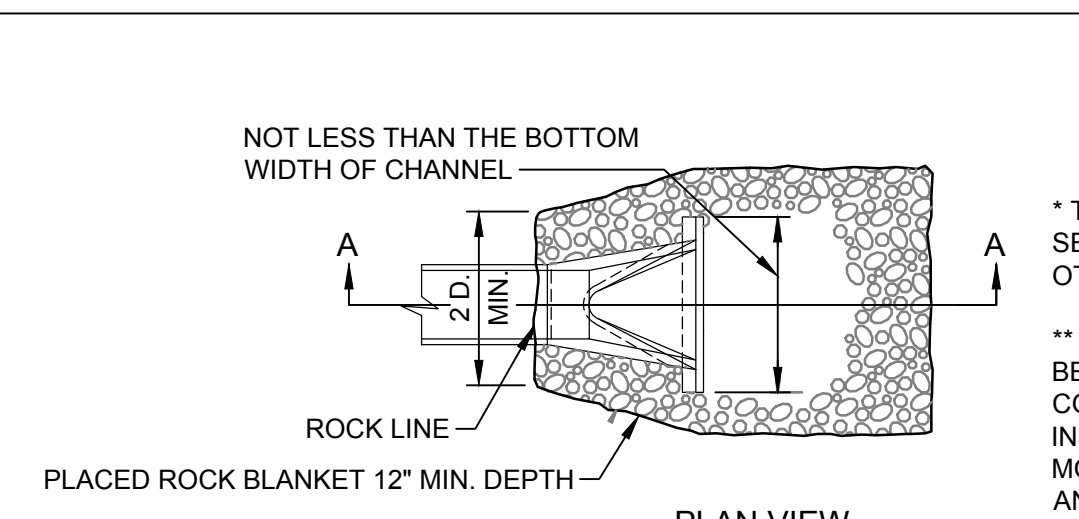


* THE DISCHARGE POINT OF ALL FLARED END SECTIONS SHALL BE PROTECTED BY RIP RAP OR OTHER APPROVED MEANS.

** RIP RAP SHOWN AT FLARED END SECTIONS WILL BE EVALUATED IN THE FIELD BY THE ENGINEER, CONTRACTOR, AND CITY INSPECTORS AFTER INSTALLATION FOR EFFECTIVENESS AND FIELD MODIFIED, IF NECESSARY TO REDUCE EROSION ON AND OFF SITE.


SIEVE	MAXIMUM	MINIMUM
12 INCH	90	70
8 INCH	30	10
1/2 INCH	5	0

- NOTE:
- DISCHARGE END OF PIPE, GRADE OF ROCK BLANKET TO BE ADJUSTED ACCORDINGLY.
 - WOVEN GEOTEXTILE FABRIC REQUIRED UNDER ROCK BLANKET.


CITY OF OFALLON
ENGINEERING DEPARTMENT
OFALLON, MISSOURI
SPECIAL CONSTRUCTION DETAILS
FLARED END SECTION
(INLET/OUTLET PROTECTION)

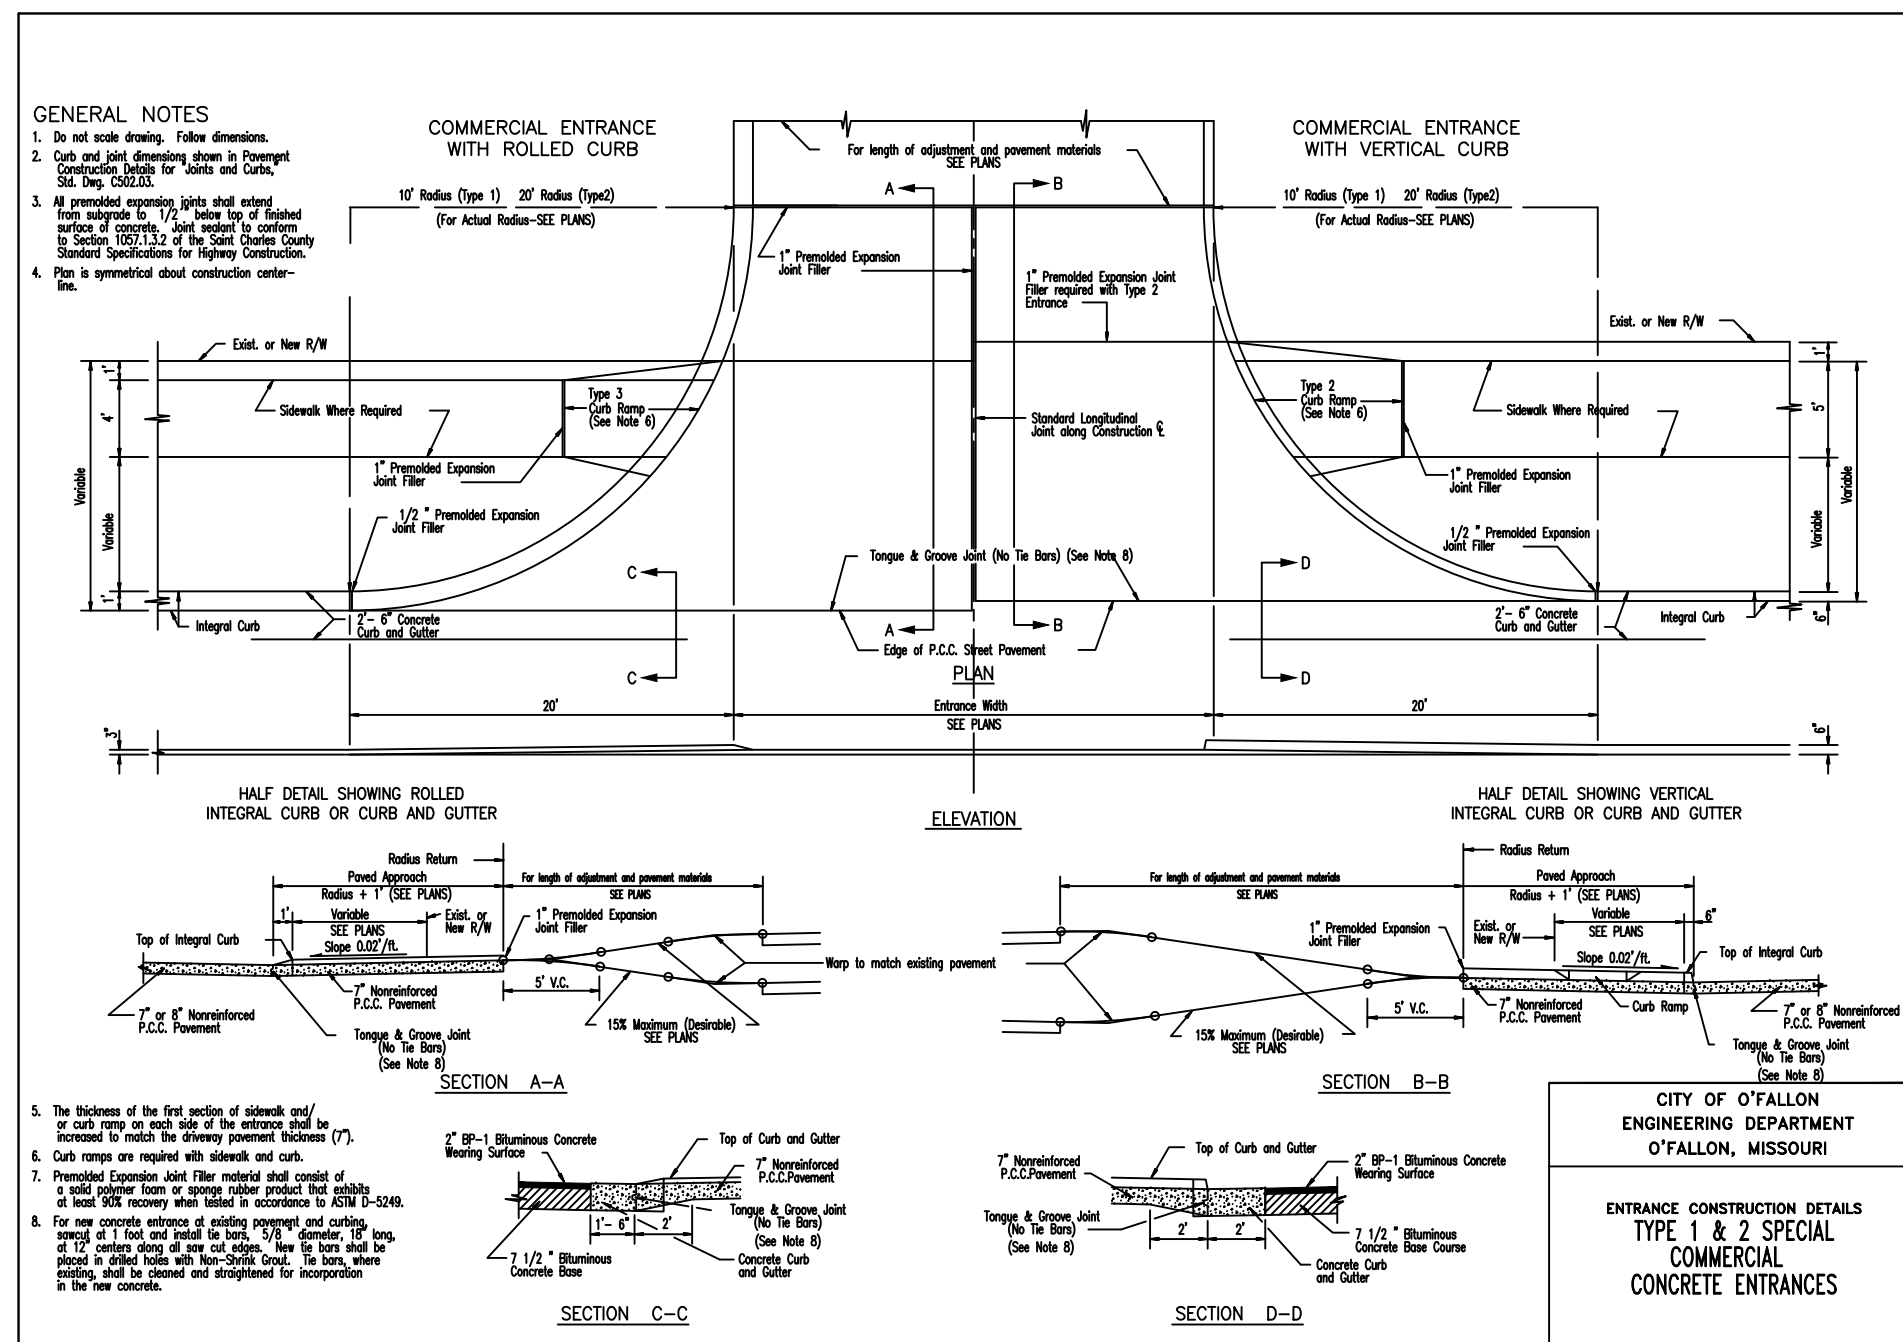


COMMERCIAL ENTRANCES
ENTRANCE CONSTRUCTION DETAILS
TYPE 1 & 2 SPECIAL
CONCRETE ENTRANCES

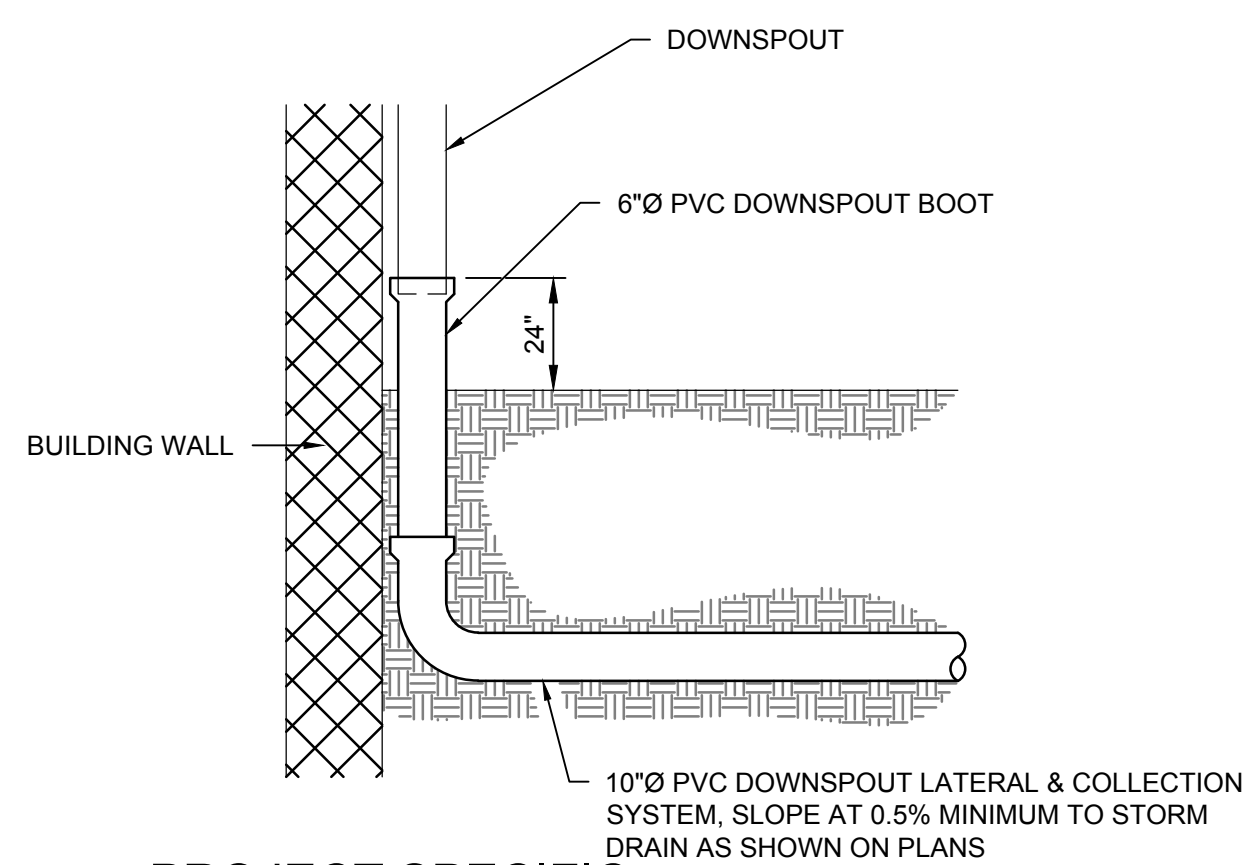

PROJECT SPECIFIC
DOWNSPOUT COLLECTOR
SCALE: N.T.S.

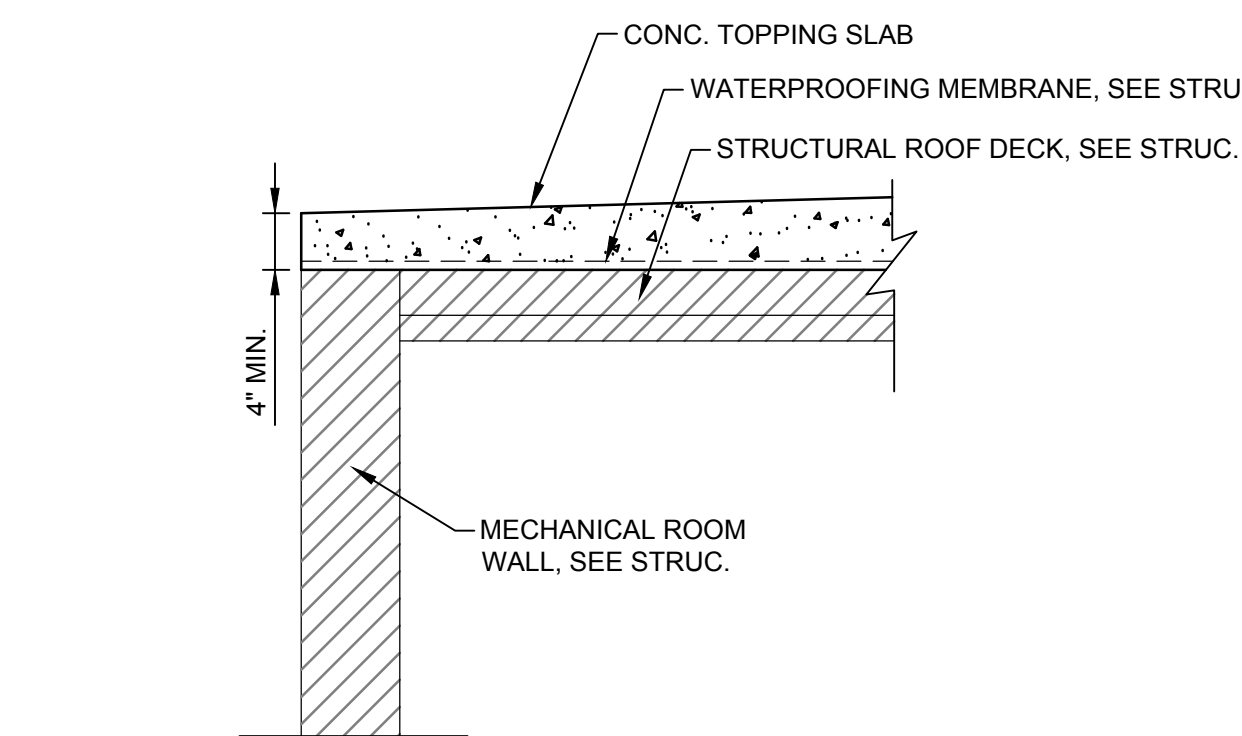


PROJECT SPECIFIC
TOPPING SLAB
SCALE: N.T.S.

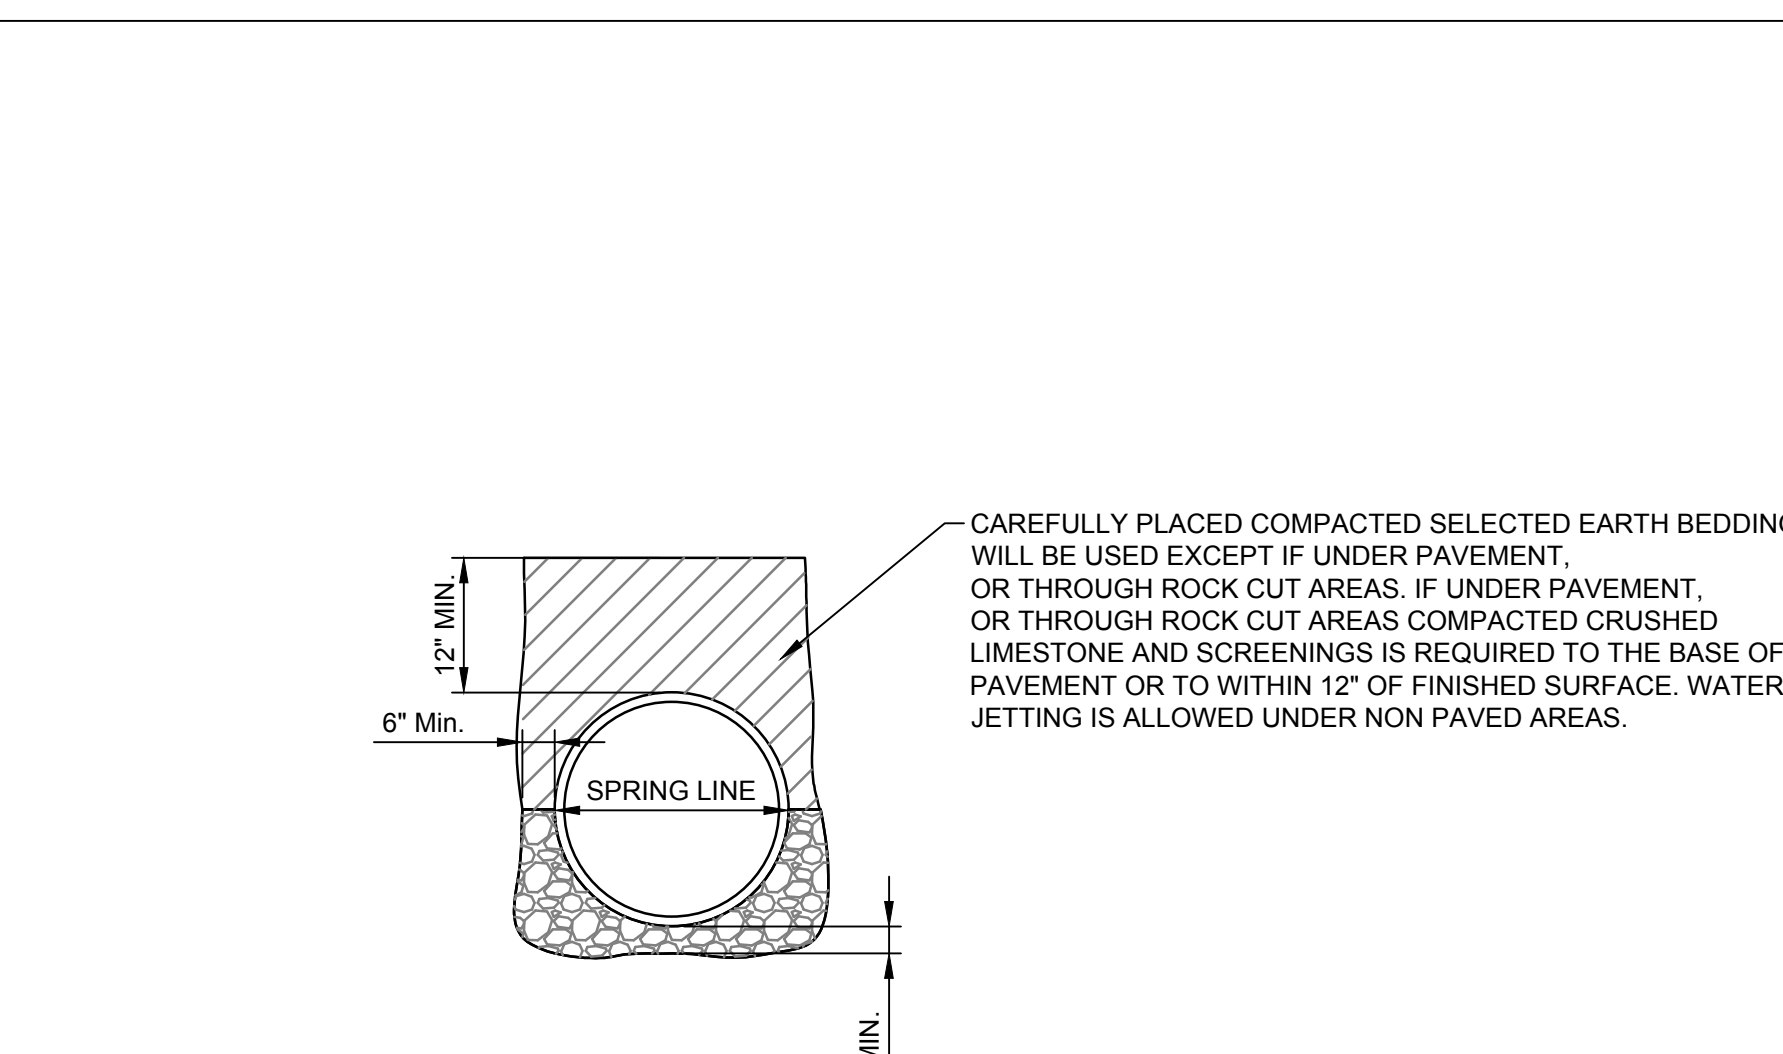


TRENCH DETAIL

CITY OF OFALLON
ENGINEERING DEPARTMENT
OFALLON, MISSOURI

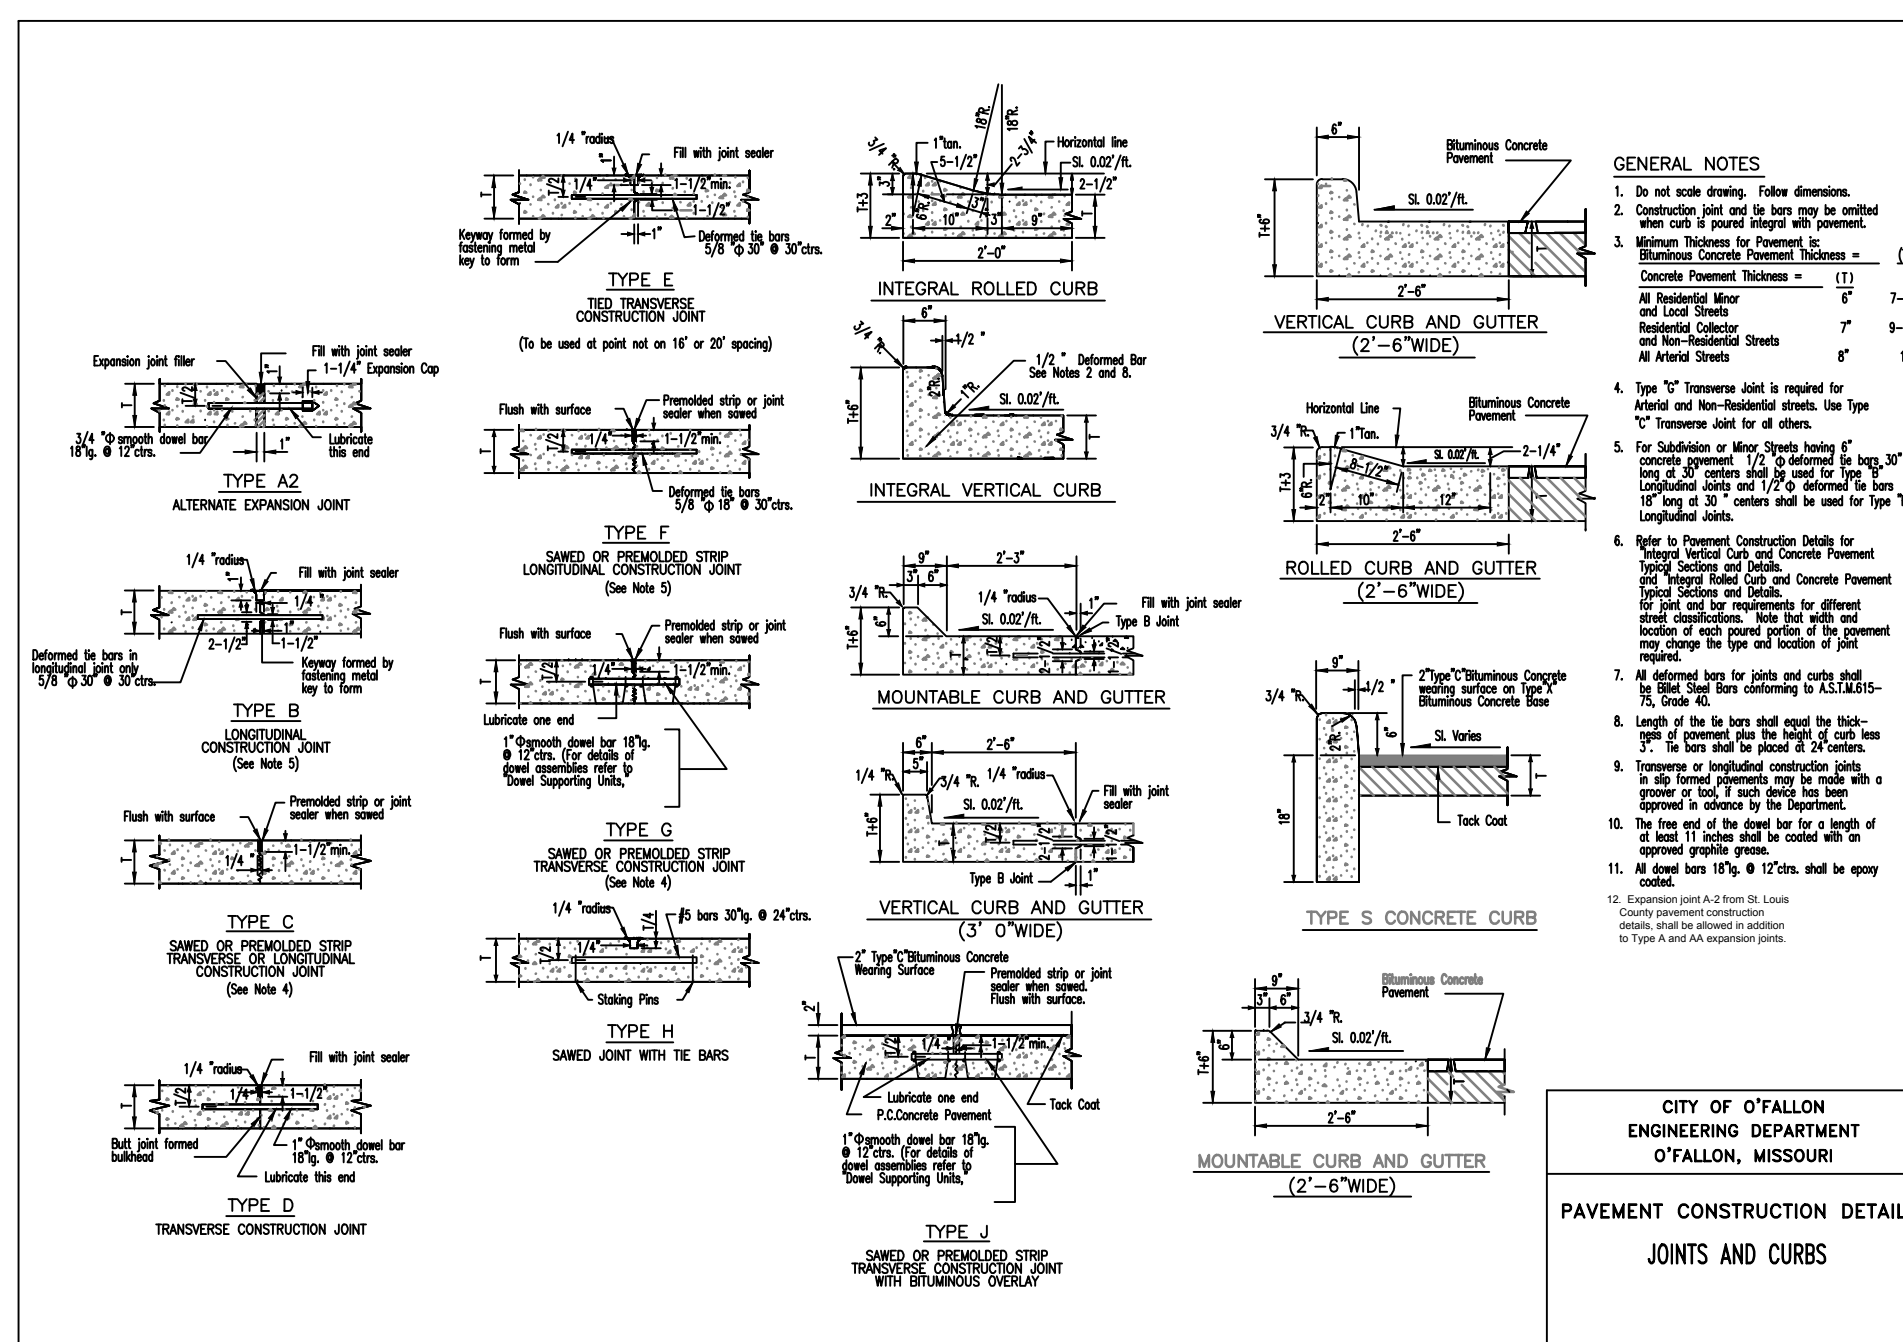

PAVEMENT CONSTRUCTION DETAILS
JOINTS AND CURBS

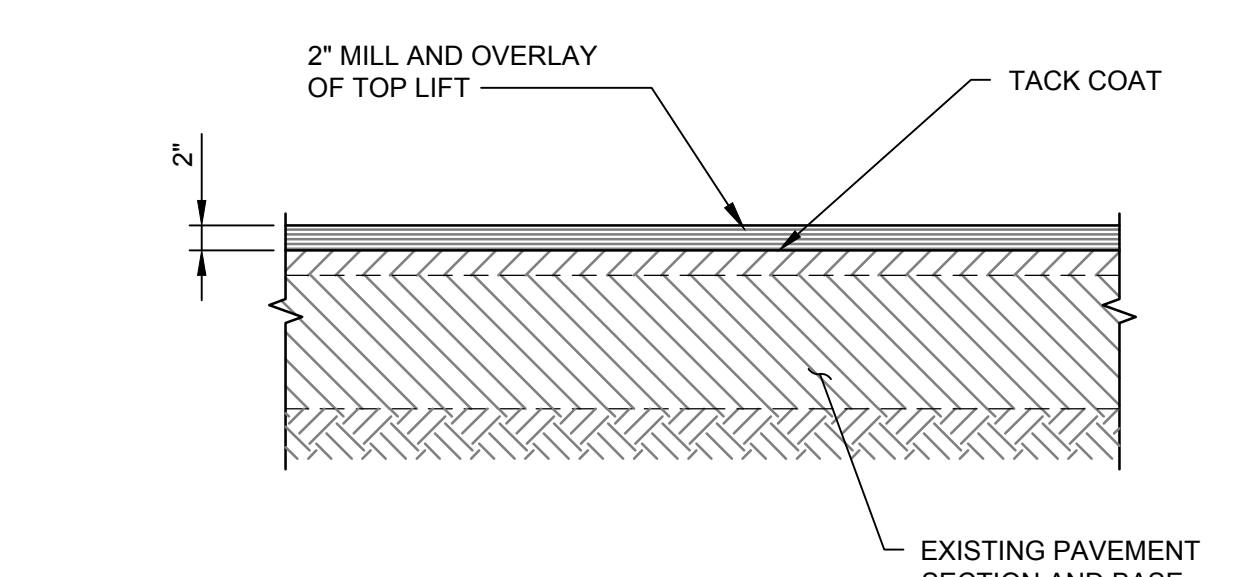

PROJECT SPECIFIC
ASPHALT MILL AND OVERLAY
SCALE: N.T.S.

MARK	DATE	DESCRIPTION