

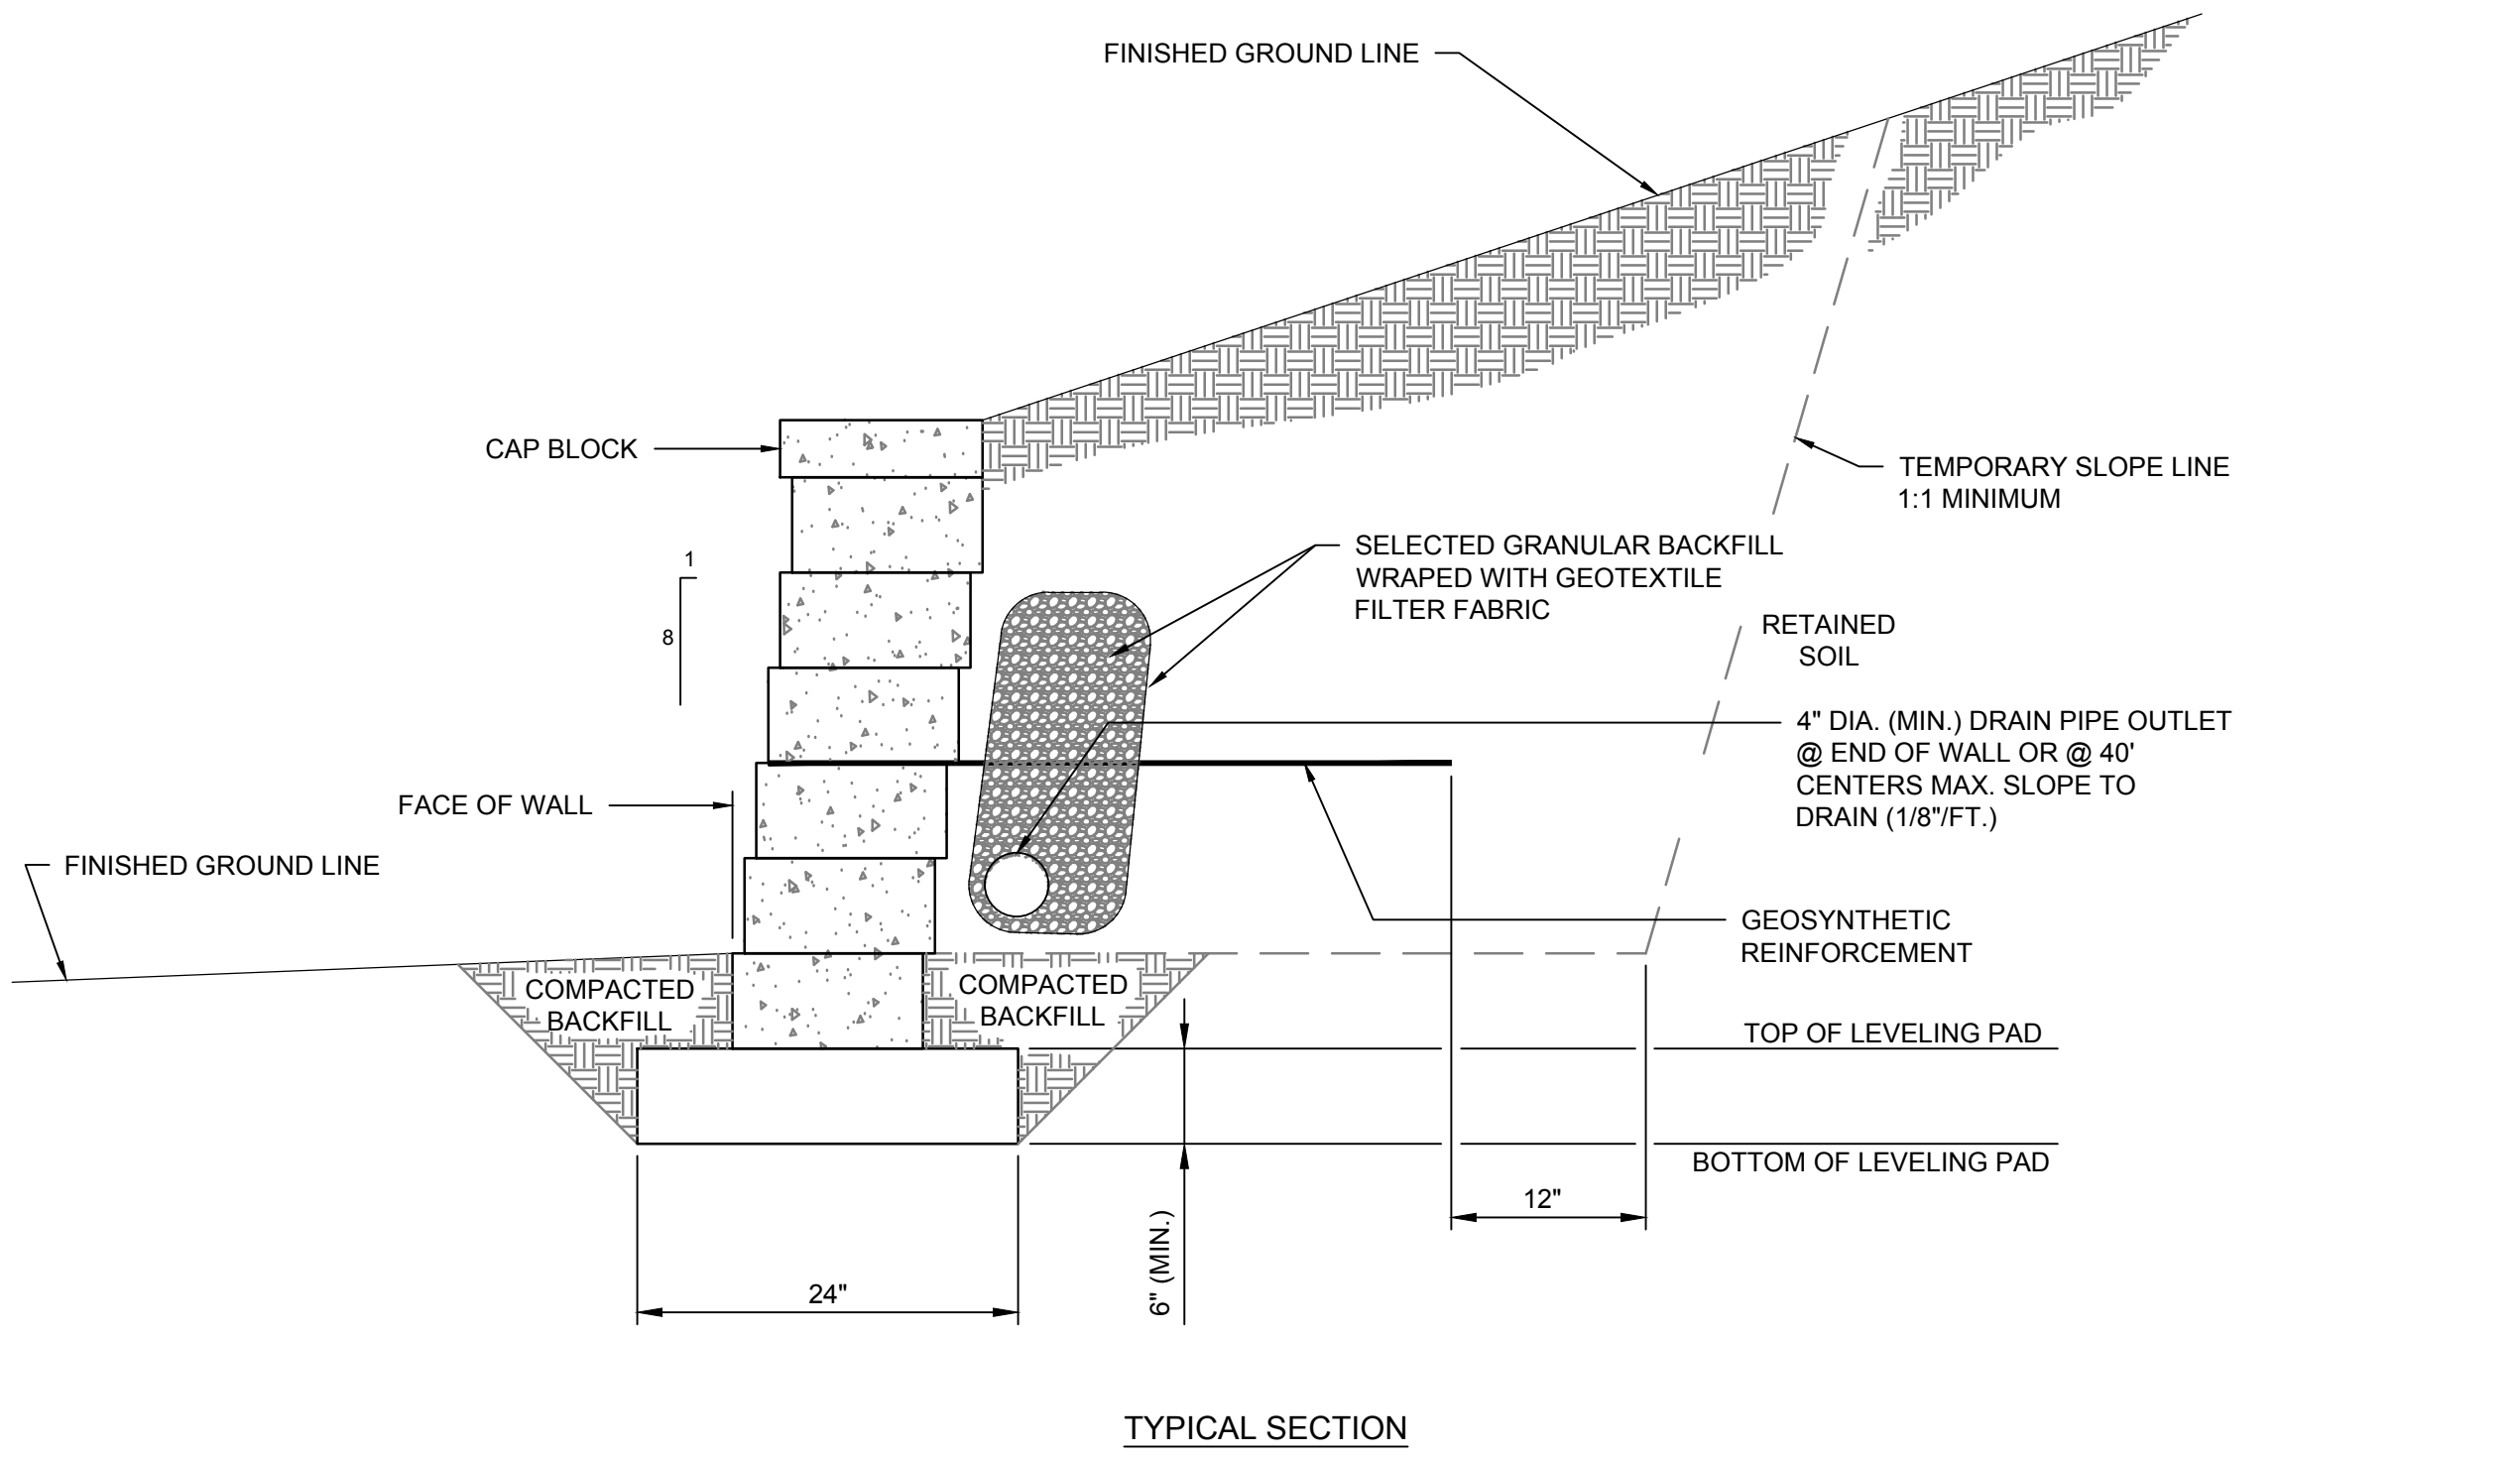
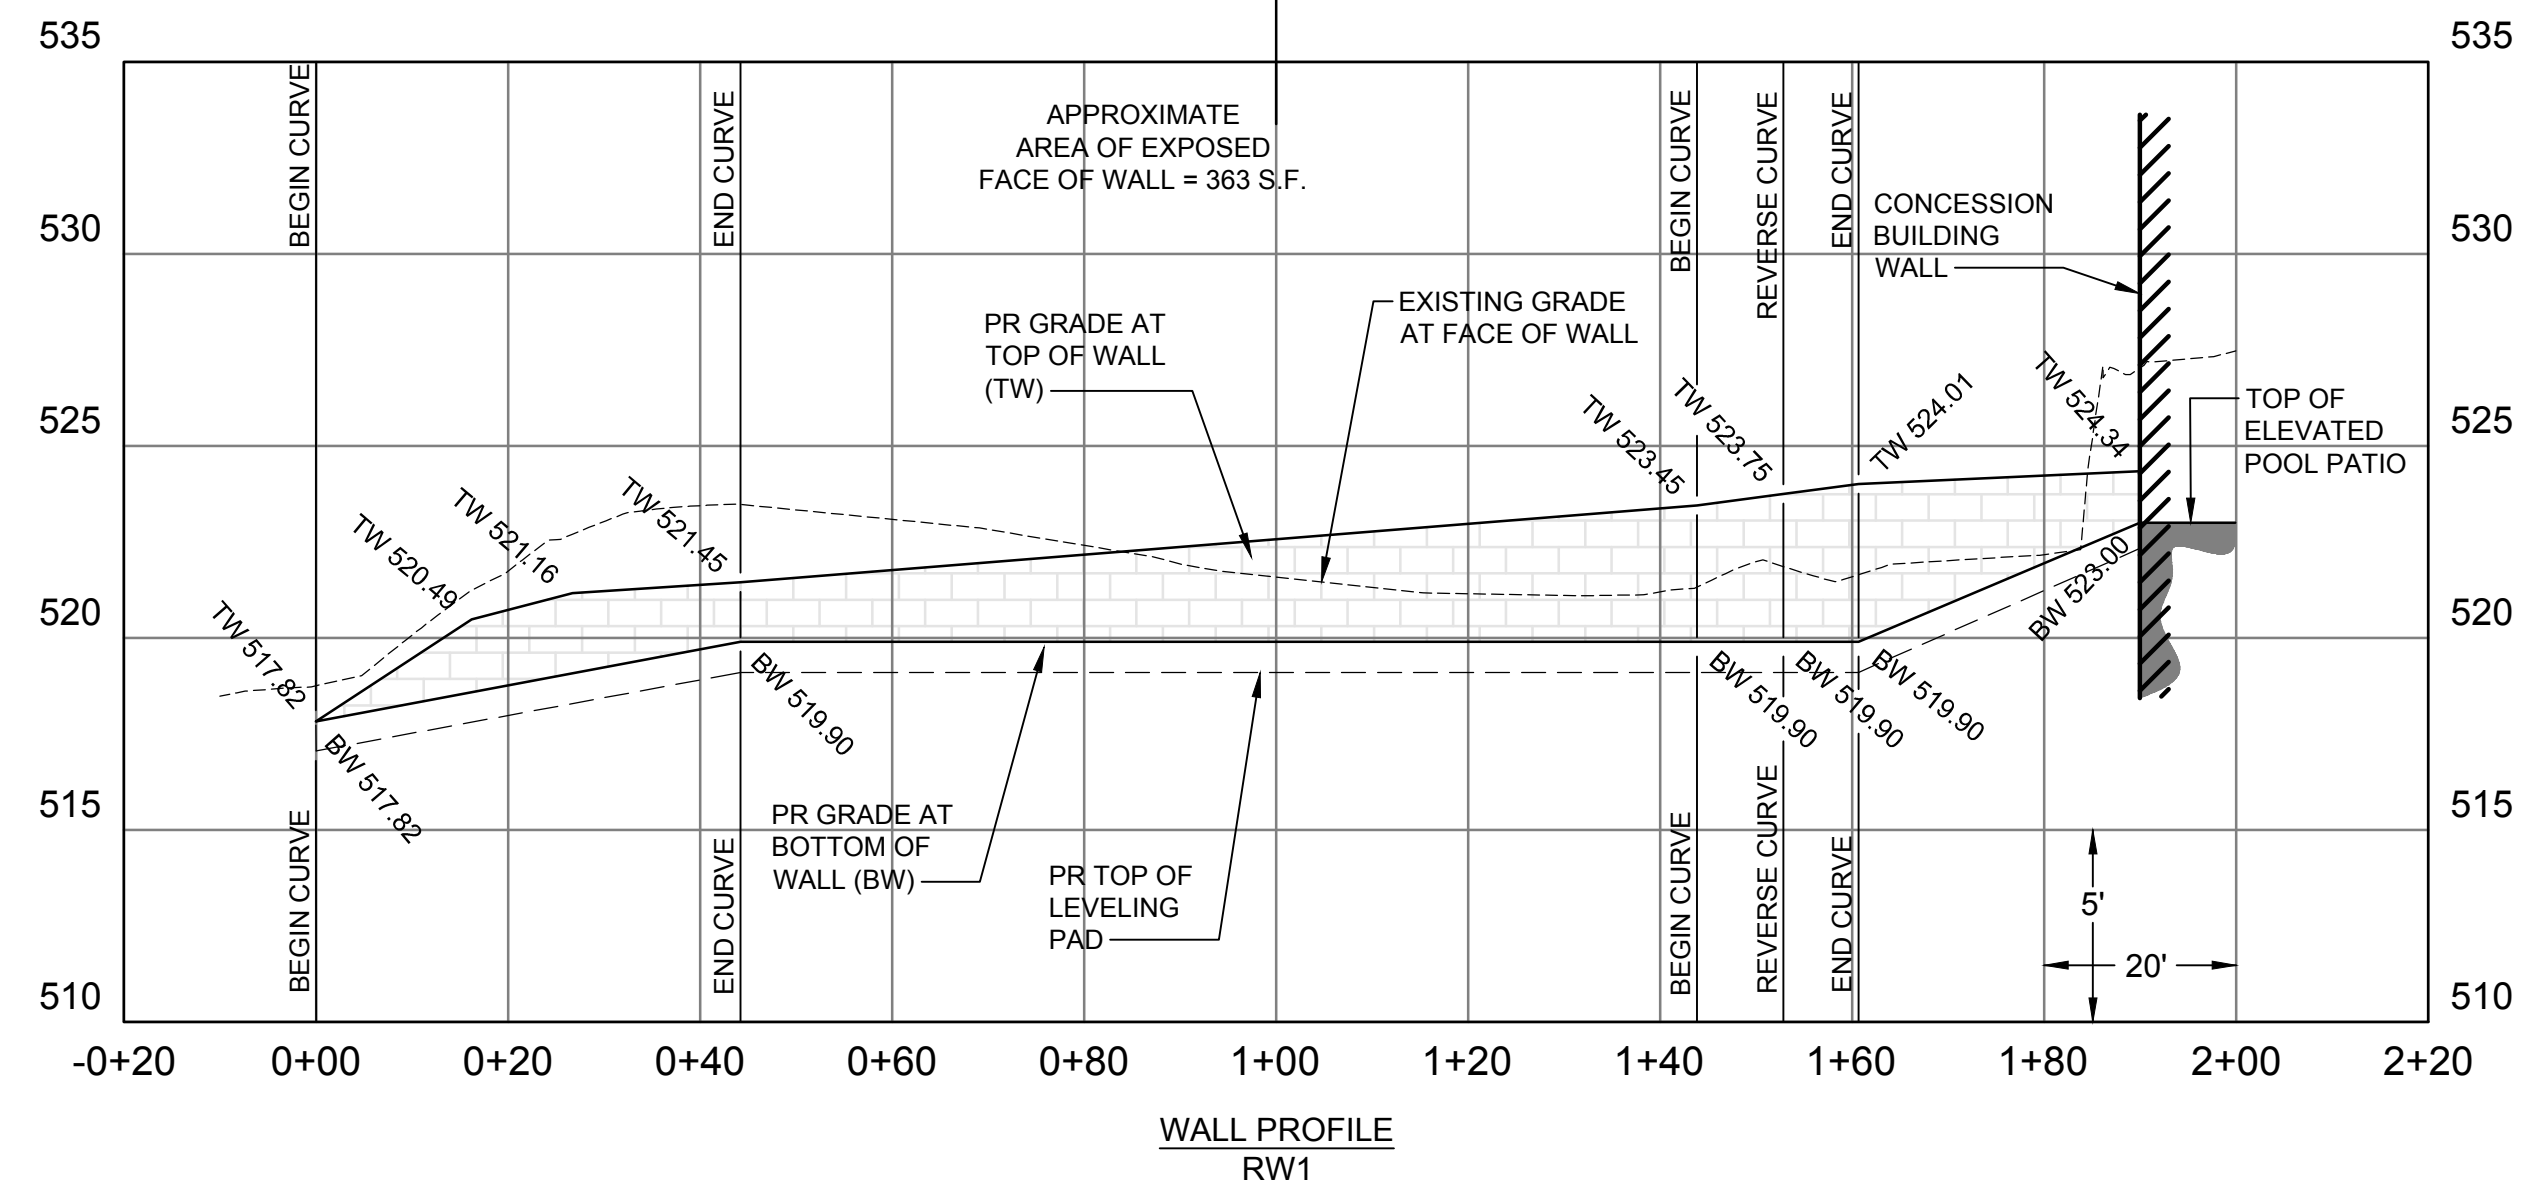
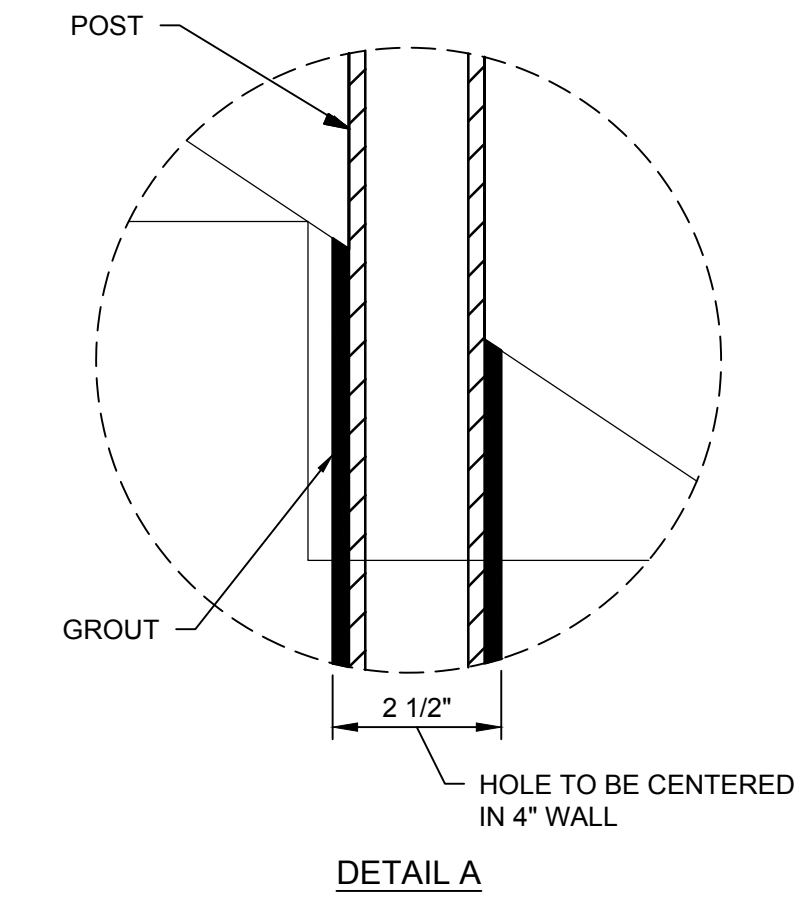
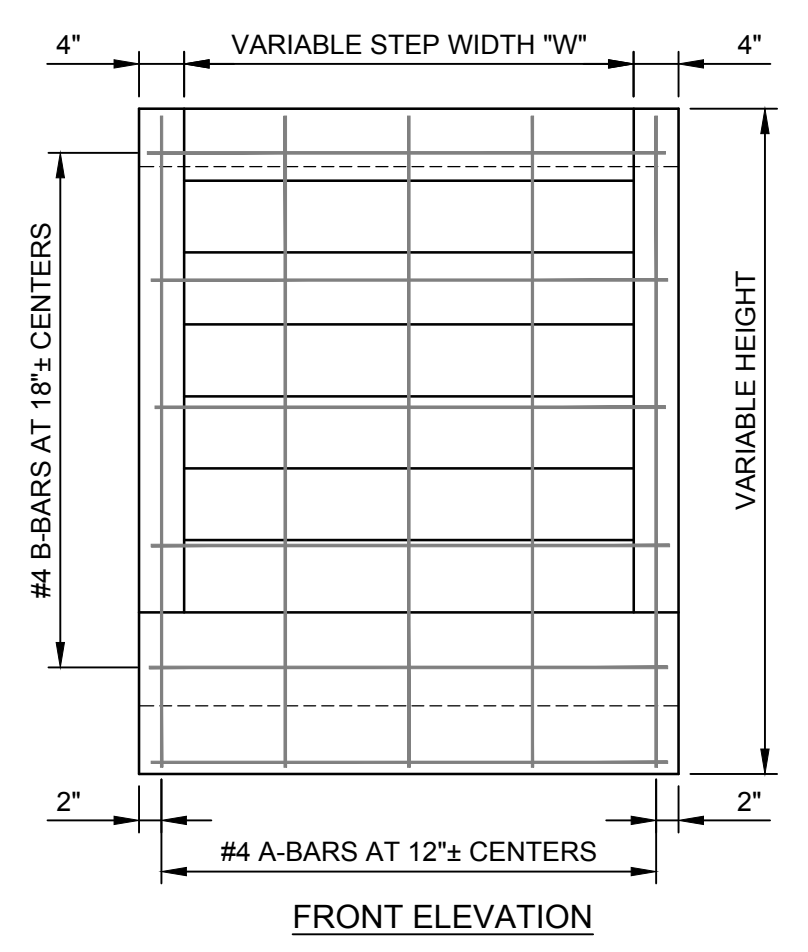
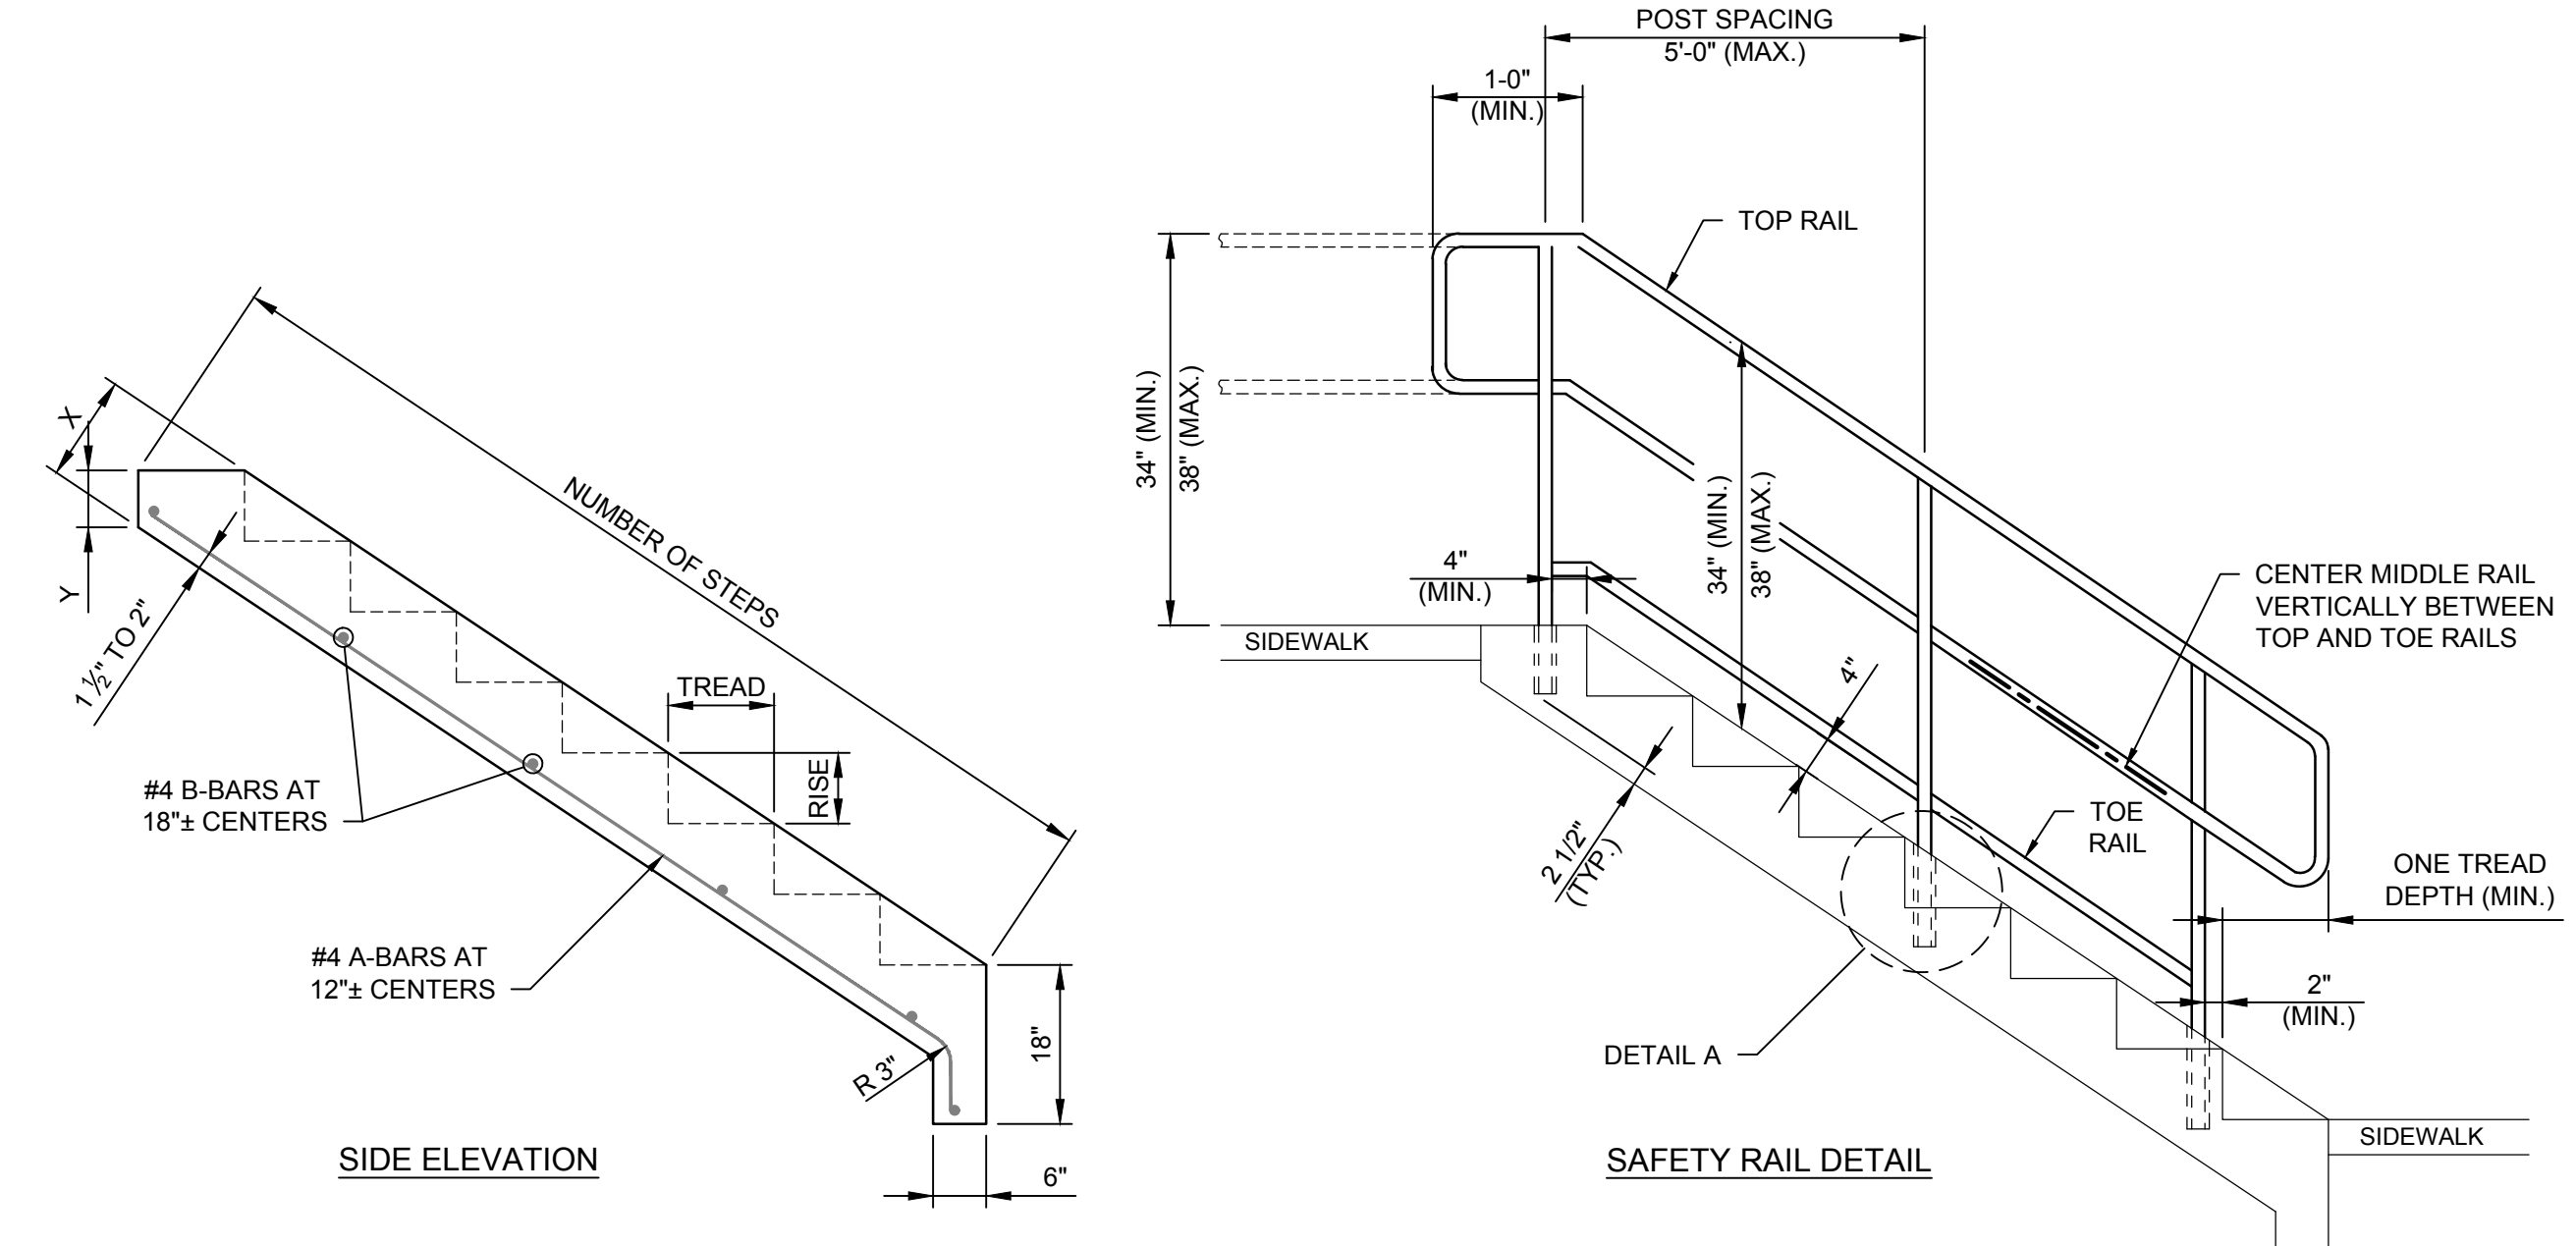
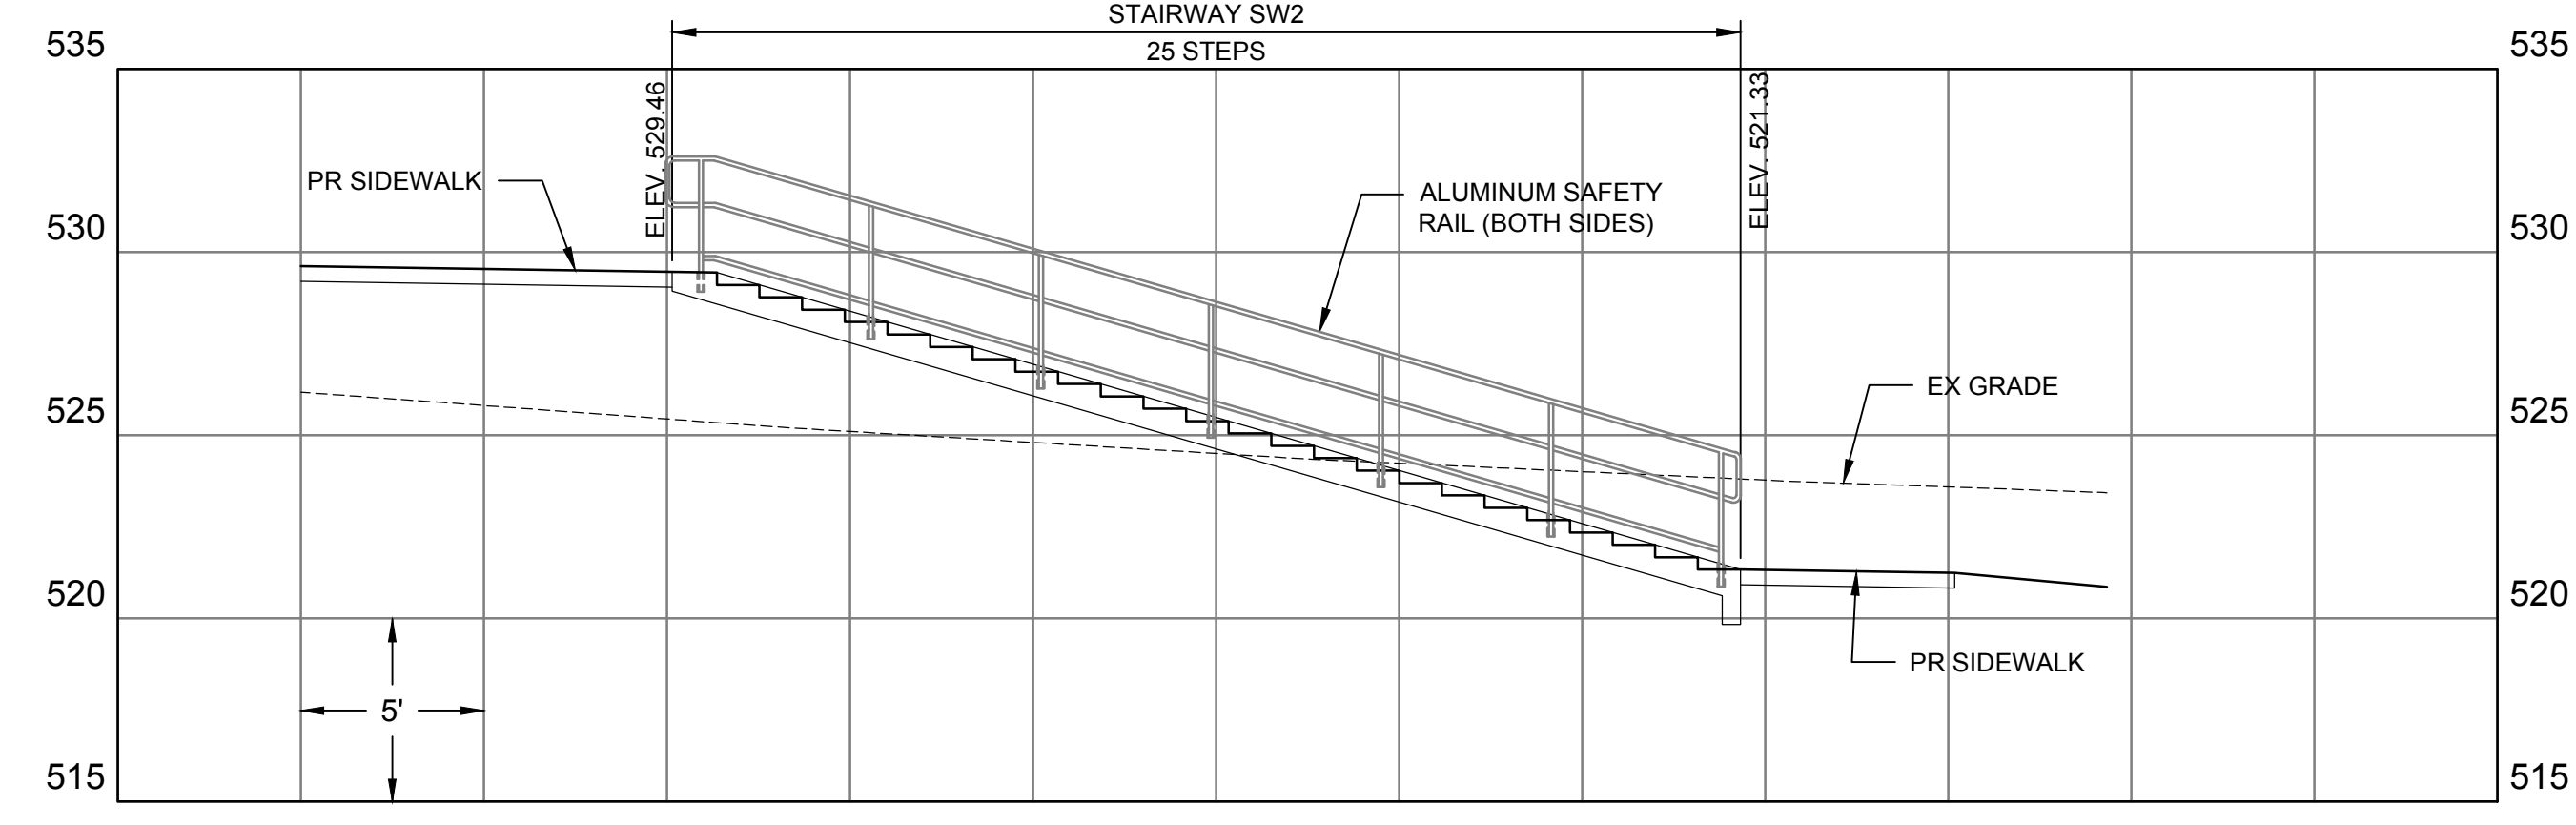


1 PROJECT SPECIFIC FOUNDATION UNDERDRAIN
SCALE: N.T.S.

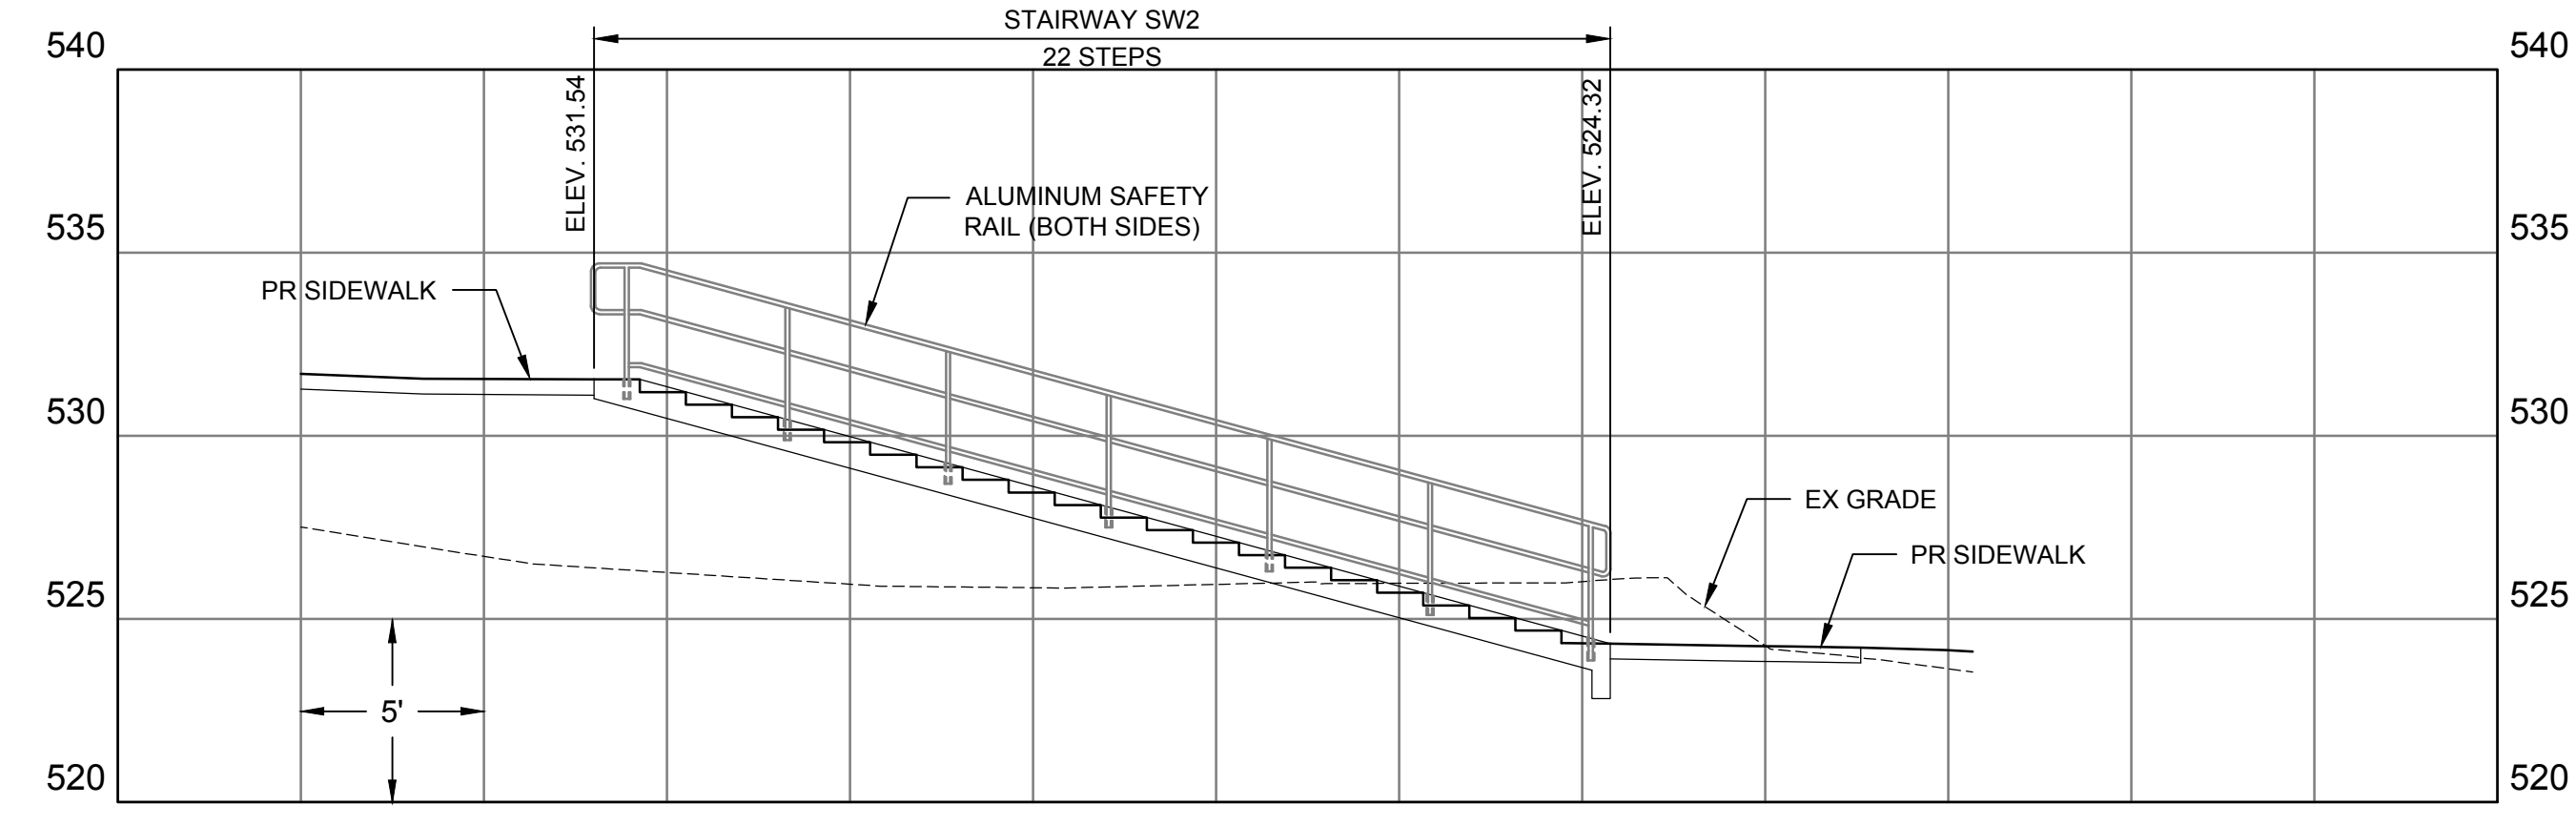

NOTE:
CONTRACTOR TO SUBMIT A SEPARATE DETAILED WALL DESIGN TO ENGINEER FOR APPROVAL.

16 PROJECT SPECIFIC SMALL BLOCK WALL
SCALE: N.T.S.

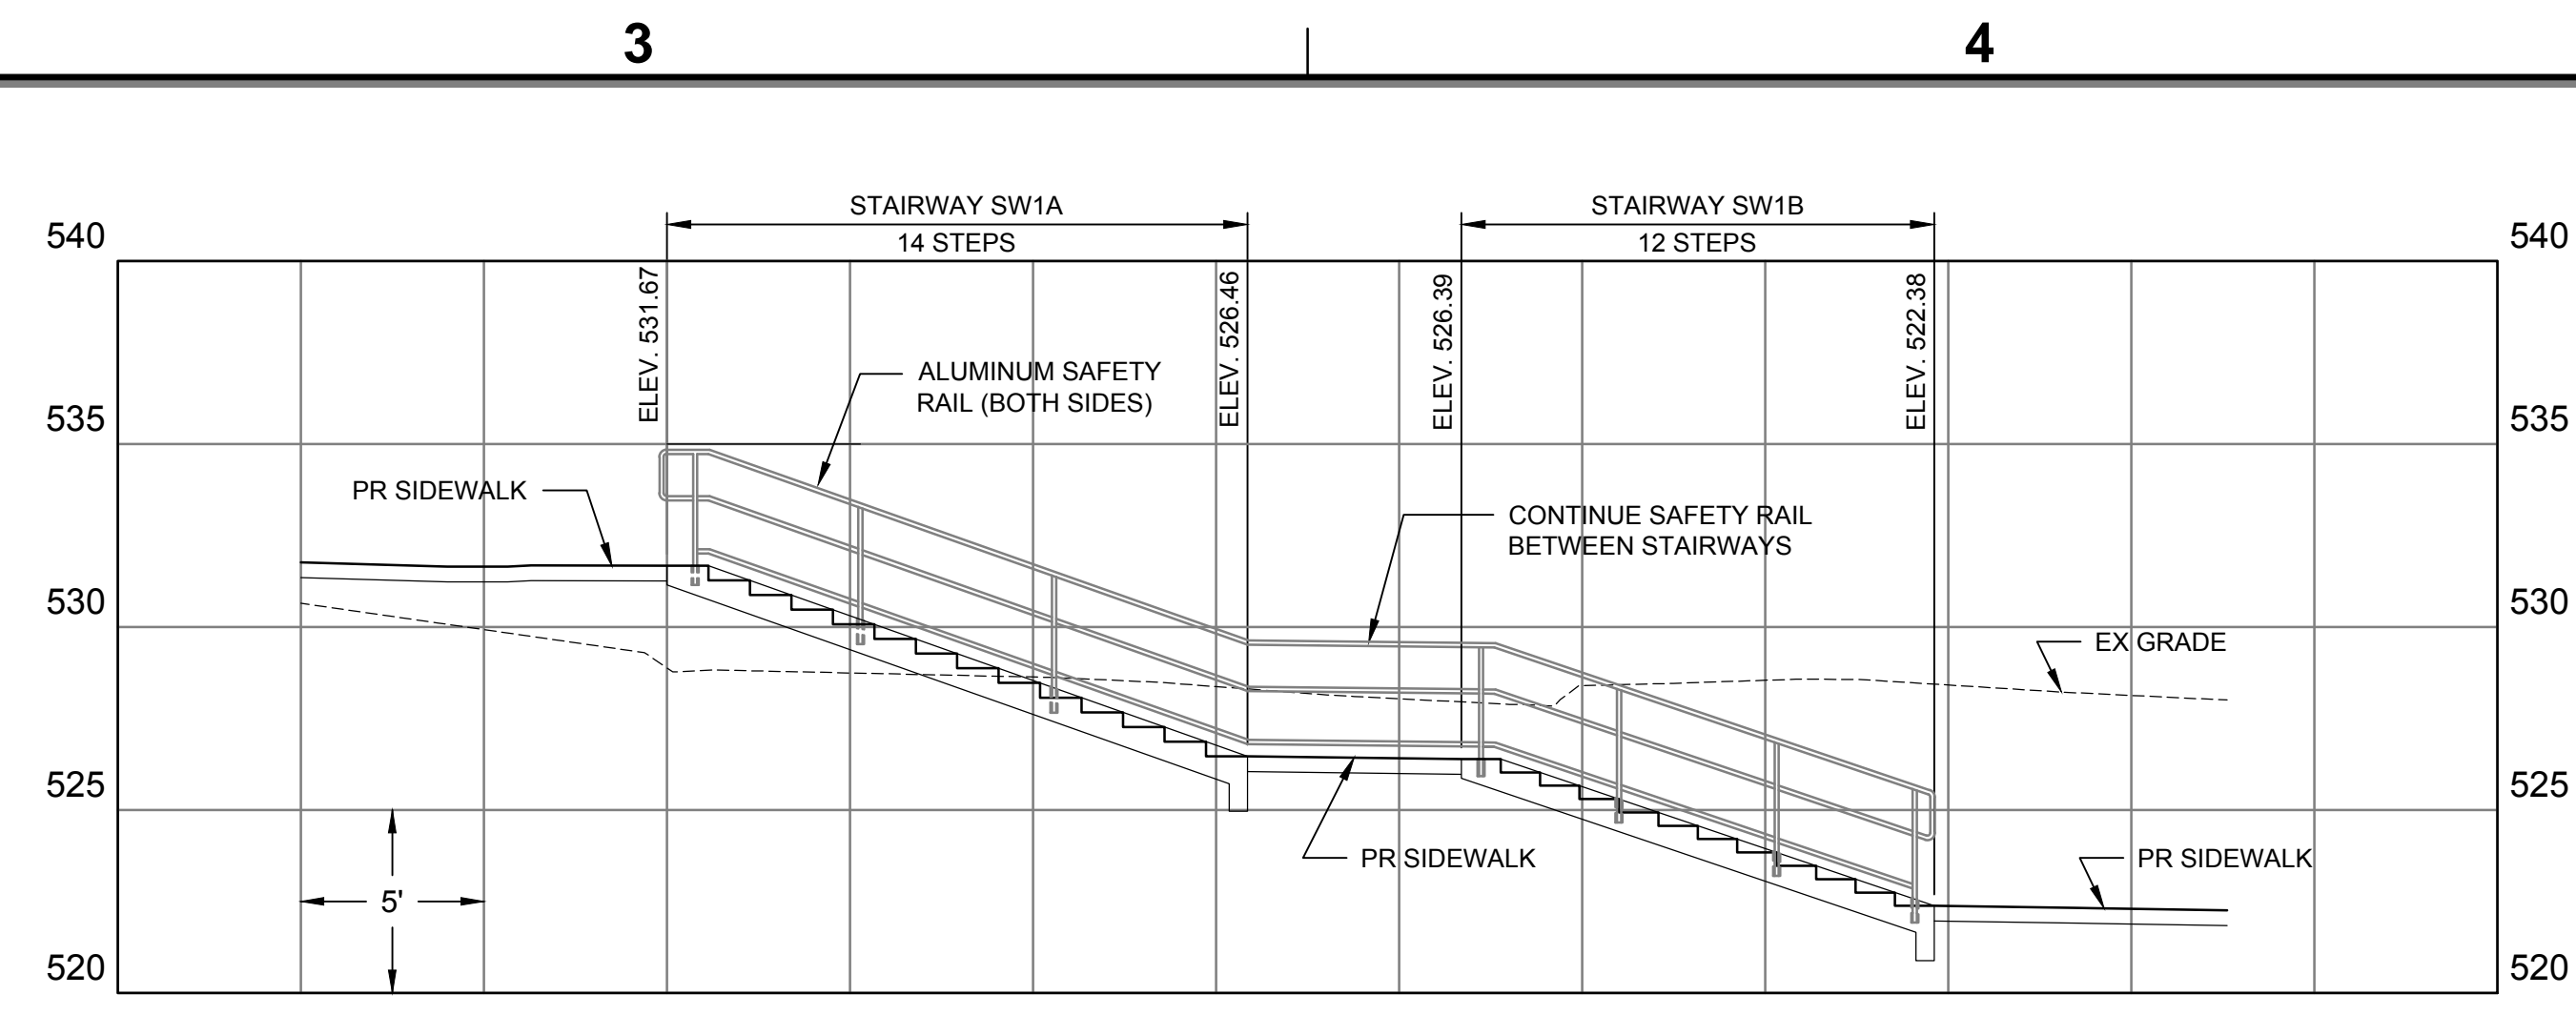

STEP DIMENSIONS


LOCATION	TREAD (INCHES)	RISE (INCHES)	NUMBERS OF STEPS	W	X	Y
SW1A	1'-1 5/8"	0'-4 3/4"	14	7'-4"	0'-10 1/2"	0'-6 3/8"
SW1B	1'-0 7/8"	0'-4 3/8"	12	7'-4"	0'-10 1/8"	0'-6 3/8"
SW2	1'-3 1/8"	0'-4 1/8"	22	5'-4"	0'-10"	0'-6 1/4"
SW3	1'-2"	0'-4"	25	5'-4"	0'-9 7/8"	0'-6 1/4"

RAILING & POST SPECIFICATIONS

TYPE	SIZE (DIA.)	WEIGHT (LBS./FT.)
		ALUM.
ROUND	1 1/2"	0.9400

NOTES:
RAILINGS AND POSTS SHALL BE ROUND ALUMINUM ALLOY 6061-T6 OR 6063-T6.
ALL JOINTS SHALL BE CONTINUOUS WELDED AND GROUND SMOOTH.
ALL RAILING SHALL HAVE A 1/4" WEEP HOLE NEAR ALL INTERSECTING RAILING CONNECTIONS.

18 PROJECT SPECIFIC CONCRETE STAIRWAY
SCALE: N.T.S.

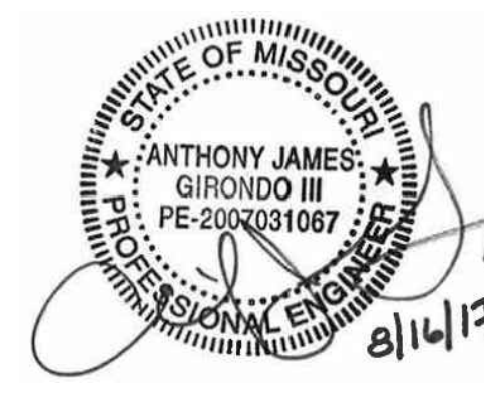

MARK	DATE	DESCRIPTION

SFS PROJECT NO: 1682
ISSUED FOR: CONSTRUCTION DOCUMENTS
ISSUE DATE: 07/27/2017
© 2017 SFS ARCHITECTURE

CIVIL SITE DETAILS

C4-03

K:\O'FALLON\MO\MO\160184_SFS OF FALLON CIVIC PARK\08 CAD\07 CIVIL SHEETS\941_C4-03 - CIVIL SITE DETAILS.DWG
© 2017 1:44:21 PM