



0+00.00

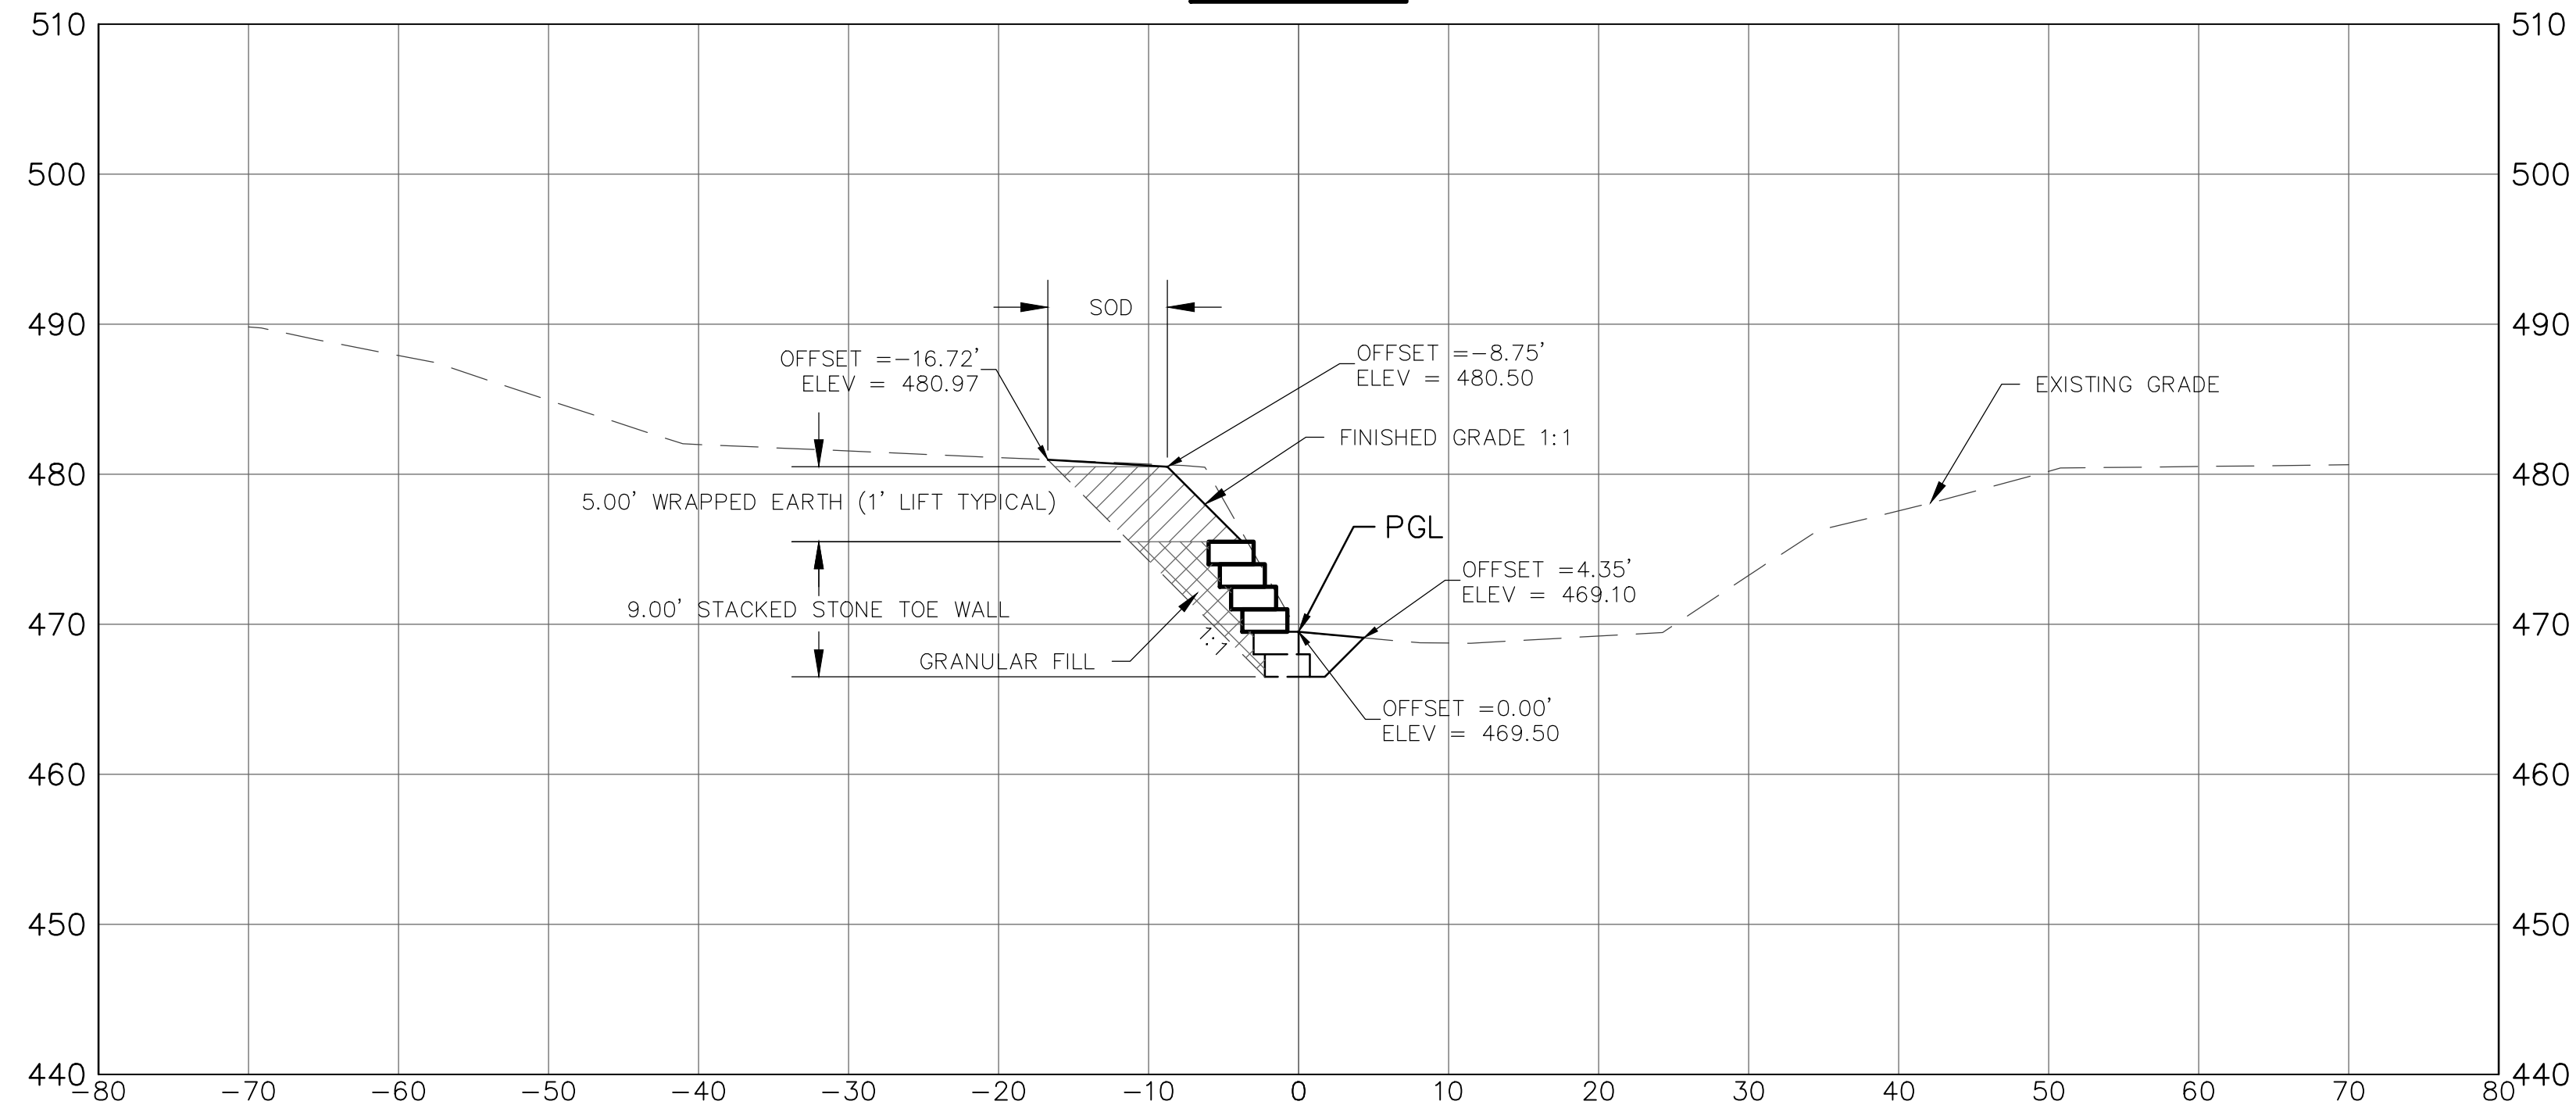

ESTIMATED EARTHWORK QUANTITIES

CUT	858 CUBIC YARDS
EARTH FILL W/ 15% SHINKAGE	49 CUBIC YARDS
EMBANKMENT IN PLACE	809 CUBIC YARDS
GRANULAR FILL	230 CUBIC YARDS
WRAPPED EARTH FILL WITH 15% SHINKAGE	360 CUBIC YARDS

0+25.00

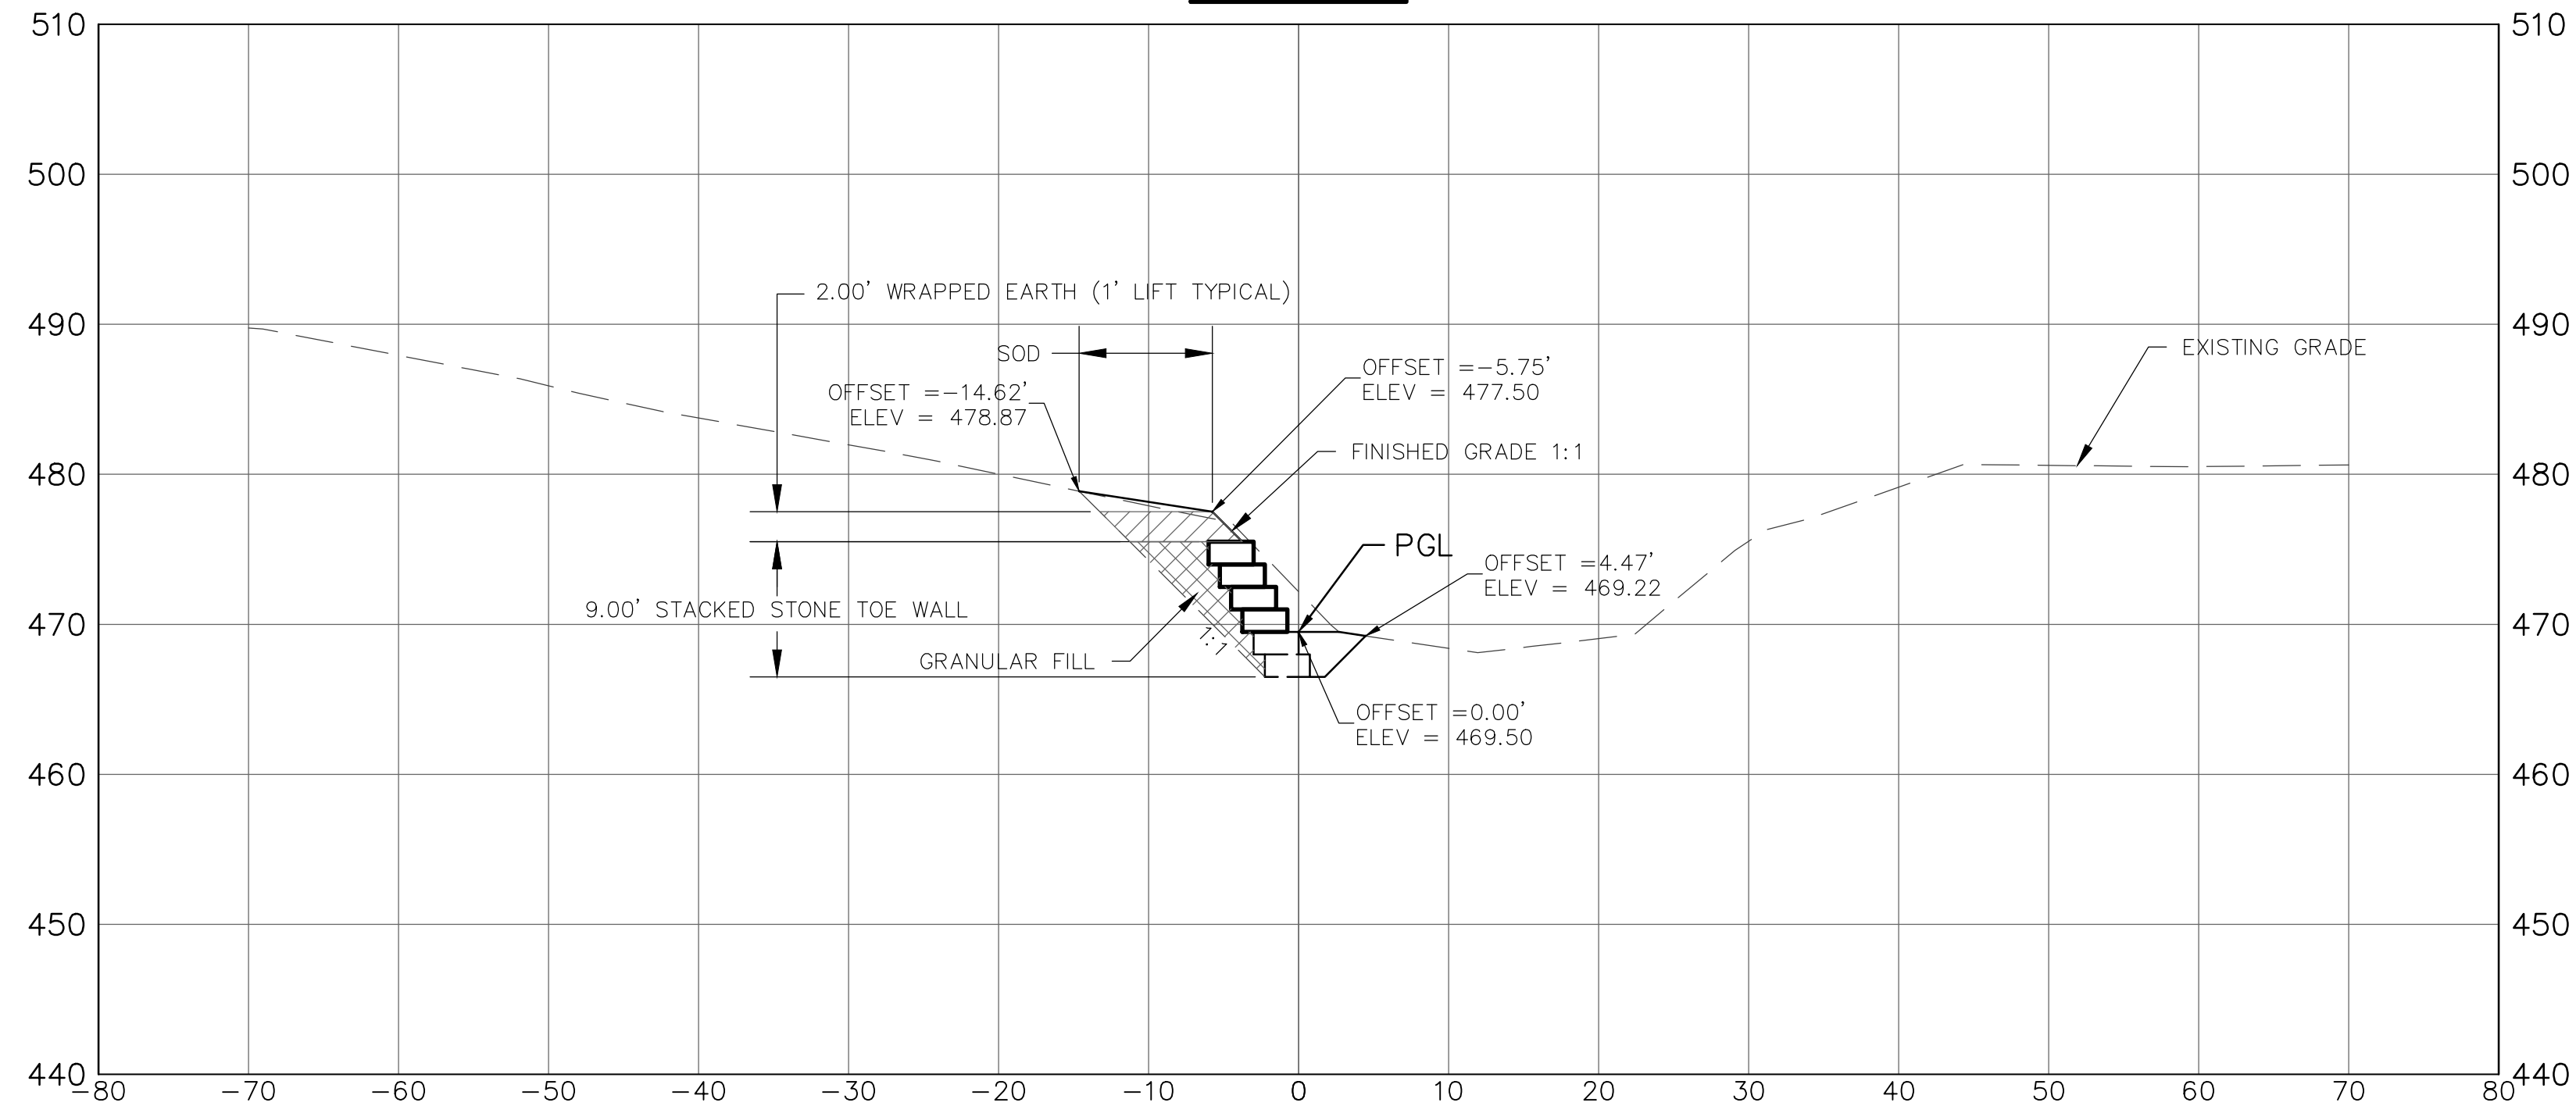

 M3 ENGINEERING GROUP, PC 911 WASHINGTON AVE, SUITE 620 SAINT LOUIS, MISSOURI 63101 PH: (314) 558-0699	REV.	DATE	DESCRIPTION	BY
	<b>CITY OF O'FALLON</b>  <b>COACHMAN WAY STREAM IMPROVEMENTS</b> <b>CITY OF O'FALLON, MISSOURI</b> <b>ST. CHARLES COUNTY, MISSOURI</b>			
Engineer Seal  MICHAEL SEAN MARTIN, P.E. PROFESSIONAL ENGINEER P.E. No. PE-2008002186 Date 07/19/2018	Designed <u>SLW</u>		Date <u>SEP 2018</u>	
	Drawn <u>SLW</u>		Sheet No. <u>5</u> of <u>12</u>	
	Checked <u>TDW</u>			