



**0+50.00**

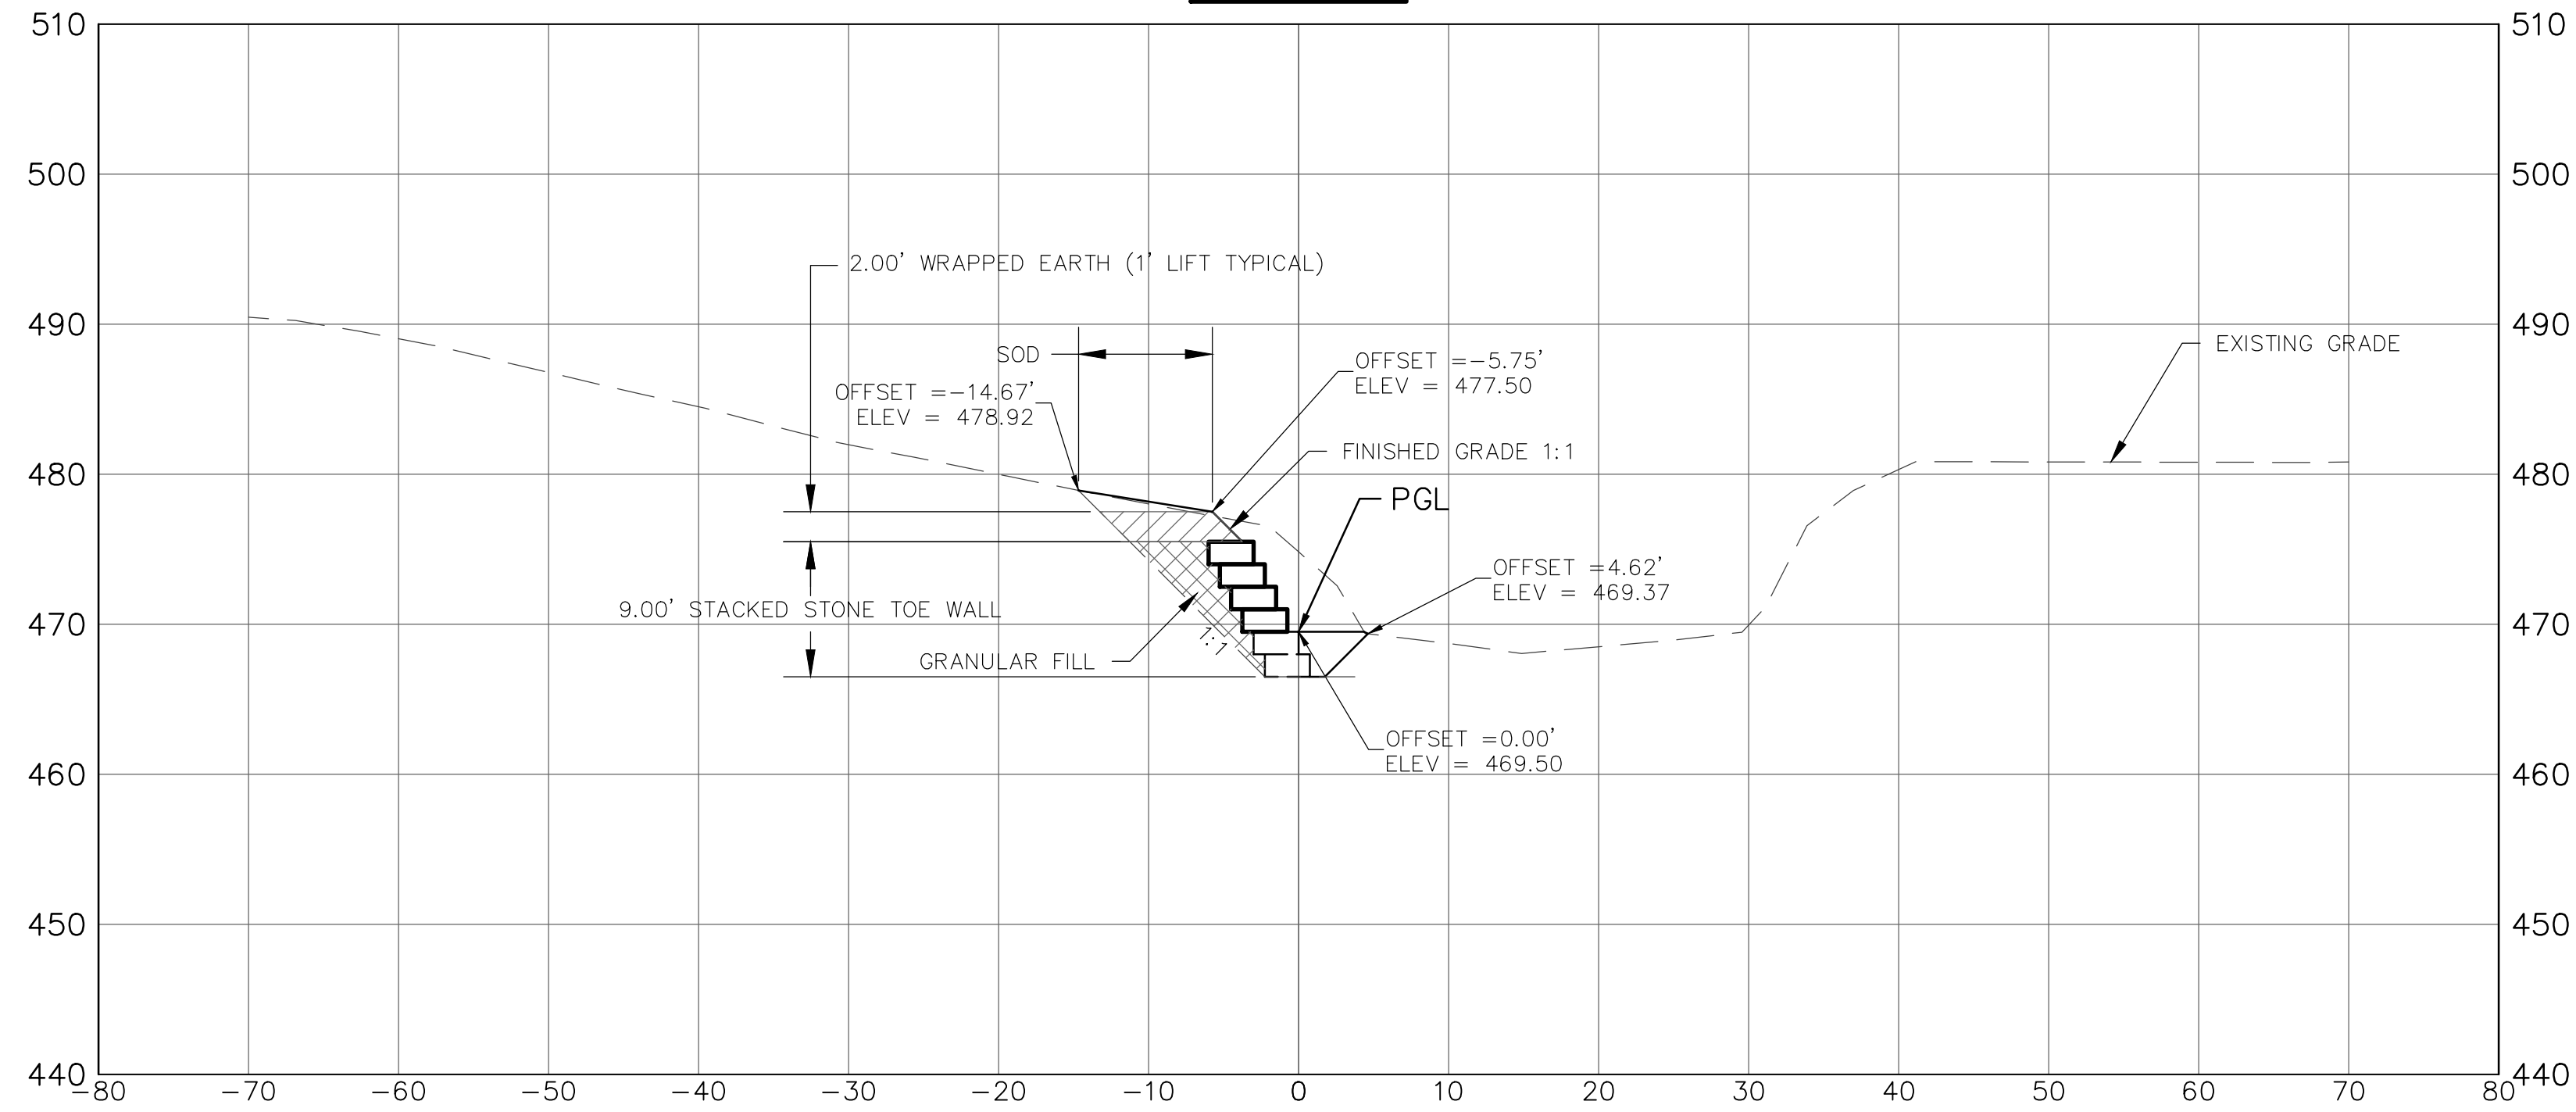

**0+75.00**

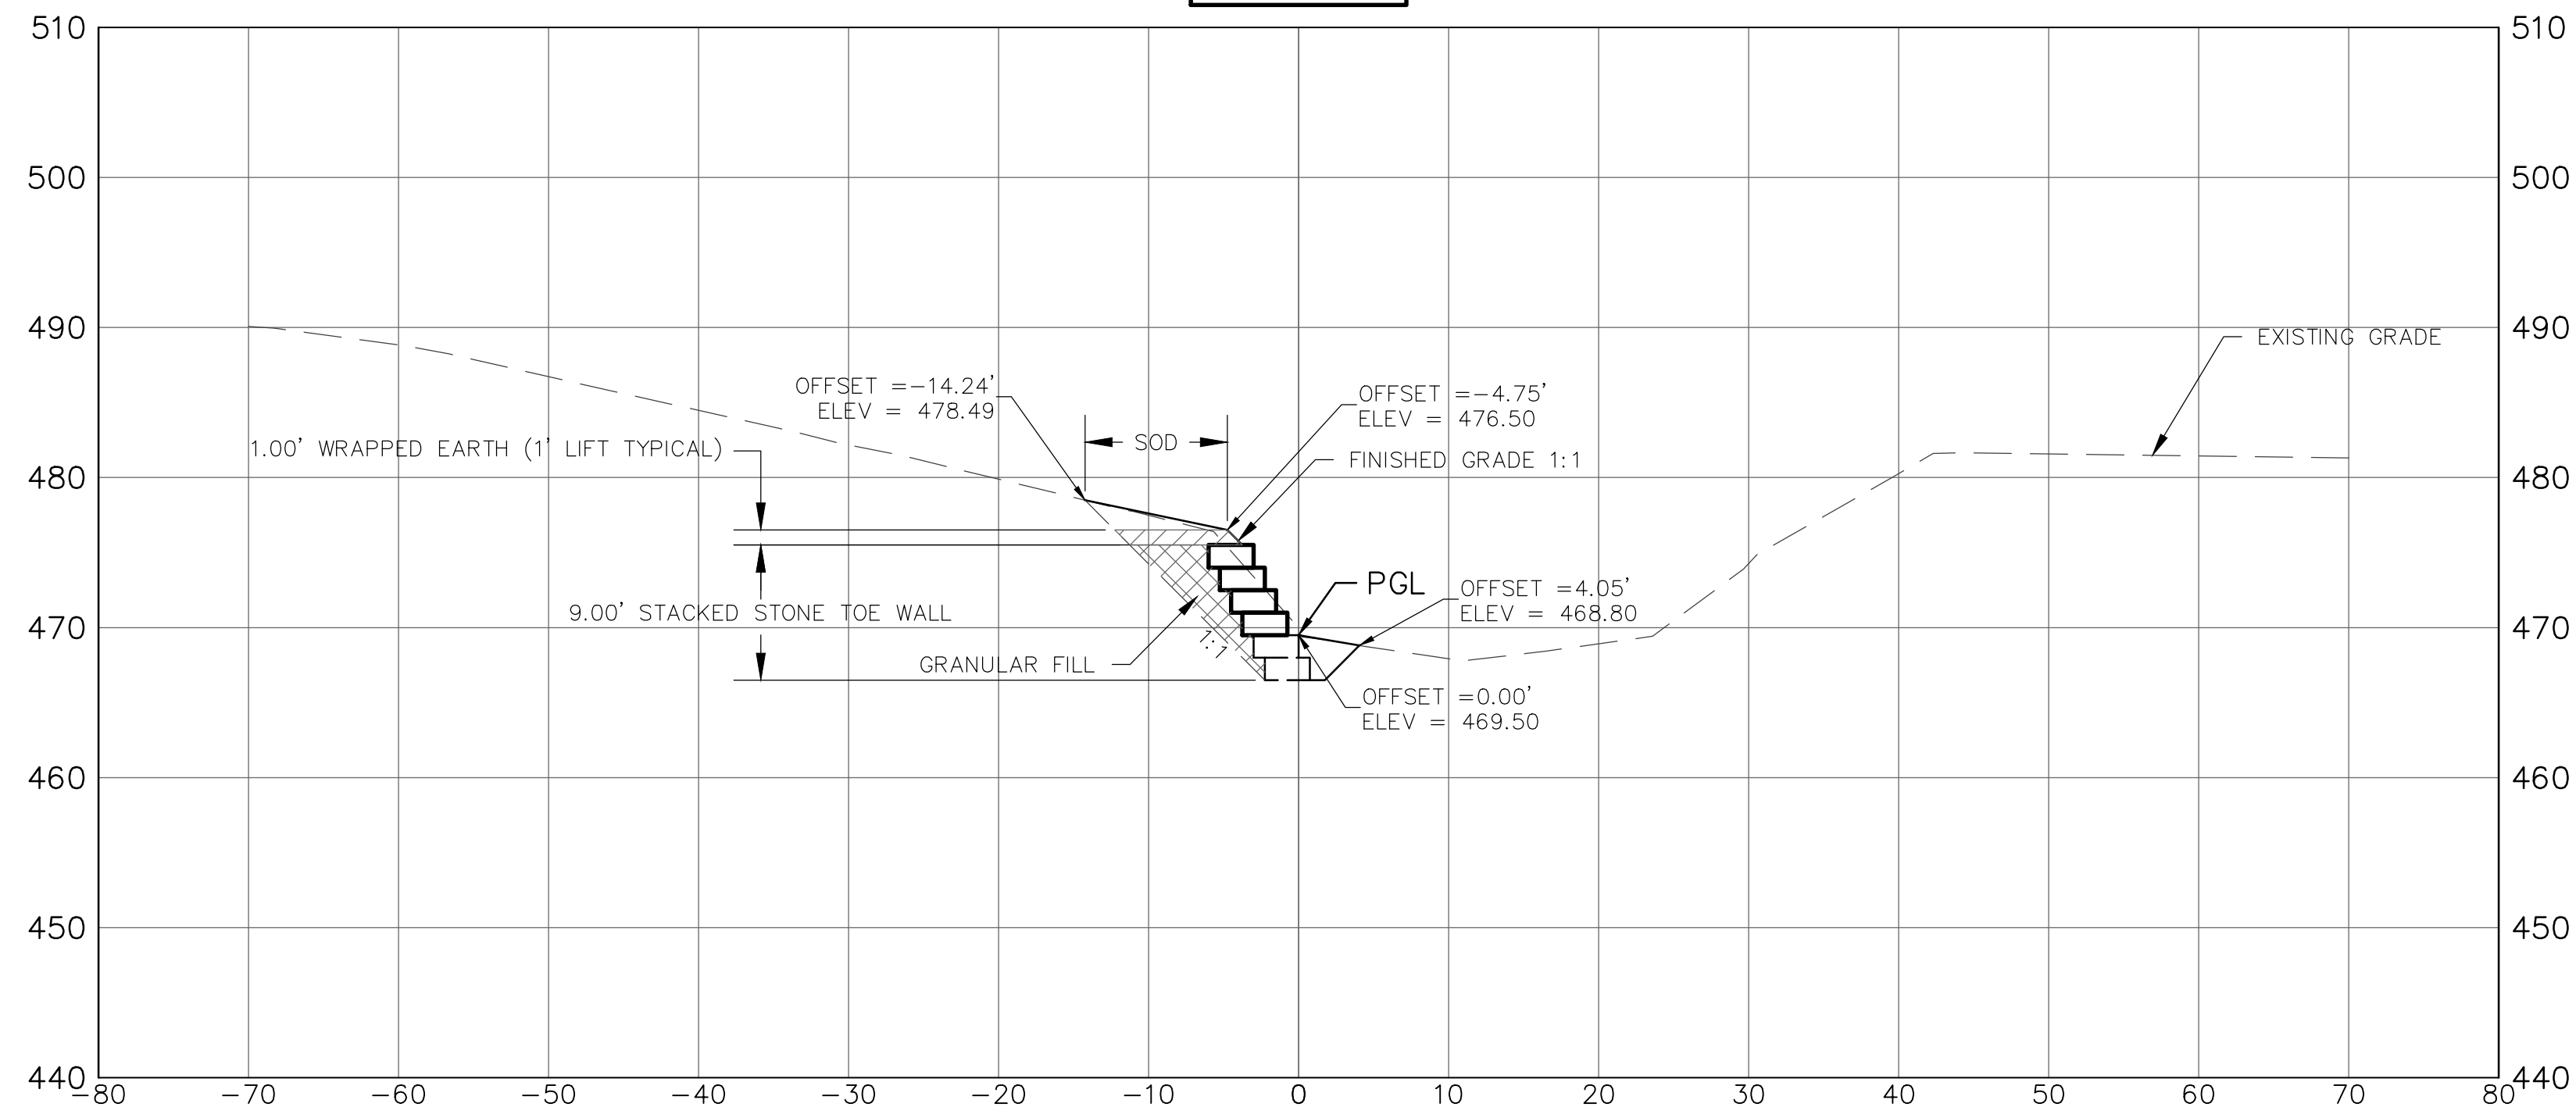

 M3 ENGINEERING GROUP, PC 911 WASHINGTON AVE, SUITE 620 SAINT LOUIS, MISSOURI 63101 PH: (314) 558-0699	REV.	DATE	DESCRIPTION	BY
	<b>CITY OF O'FALLON</b> <b>COACHMAN WAY STREAM IMPROVEMENTS</b> <b>CITY OF O'FALLON, MISSOURI</b> <b>ST. CHARLES COUNTY, MISSOURI</b>			
 MICHAEL SEAN MARTIN, P.E. P.E. No. PE-2008002186 Date 07/19/2018	Designed <u>SLW</u>		Date <u>SEP 2018</u>	
	Drawn <u>SLW</u>		Sheet No. <u>6</u> of <u>12</u>	
	Checked <u>TDW</u>			