



1+00.00

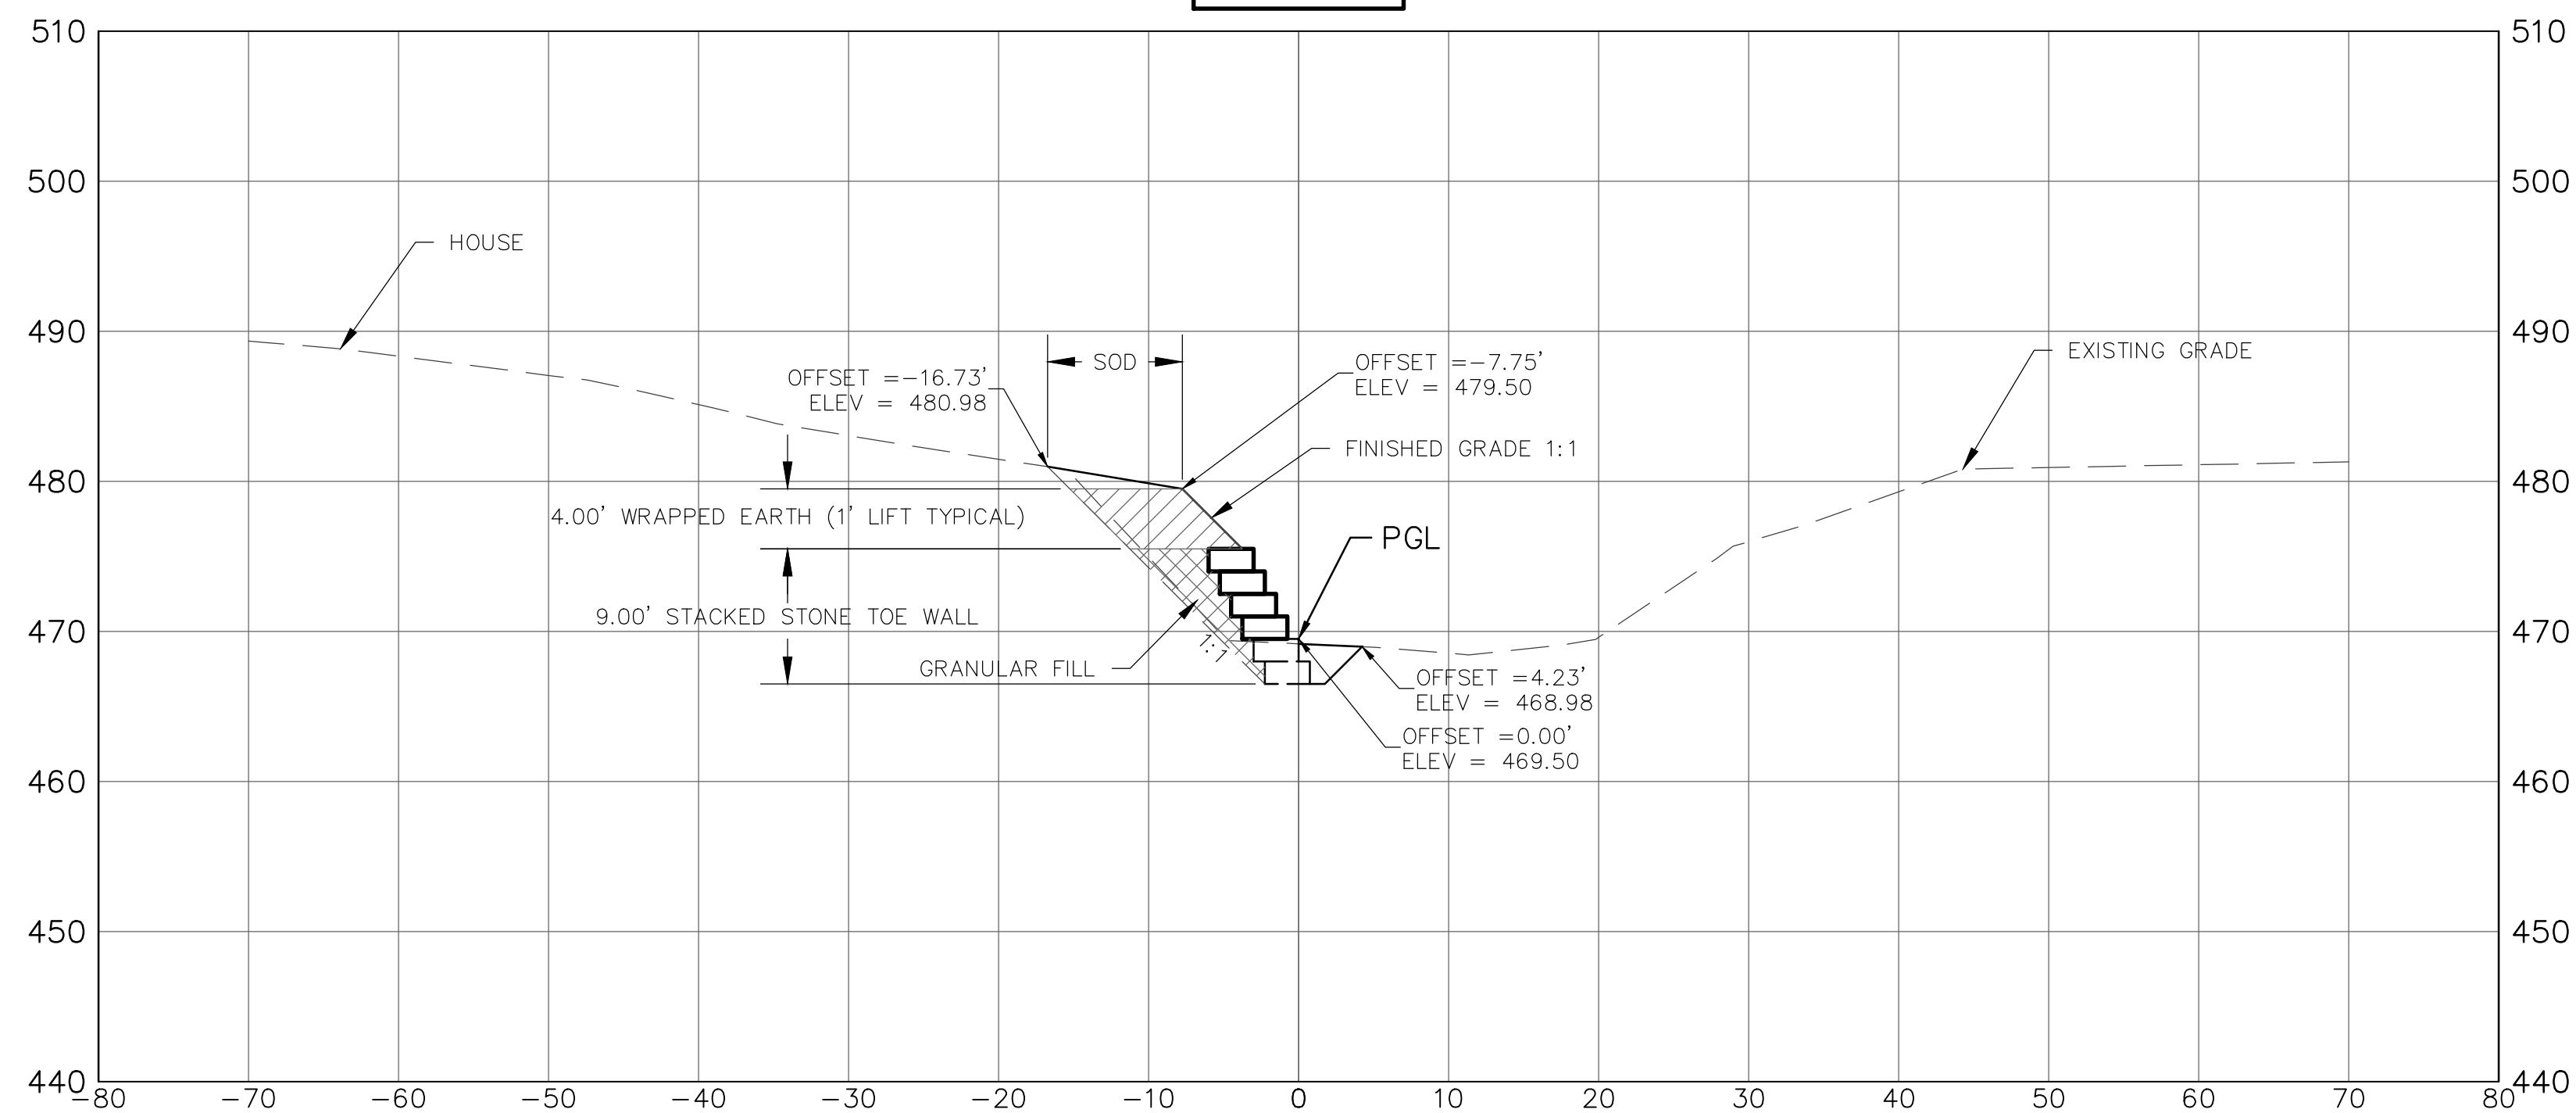

1+25.00

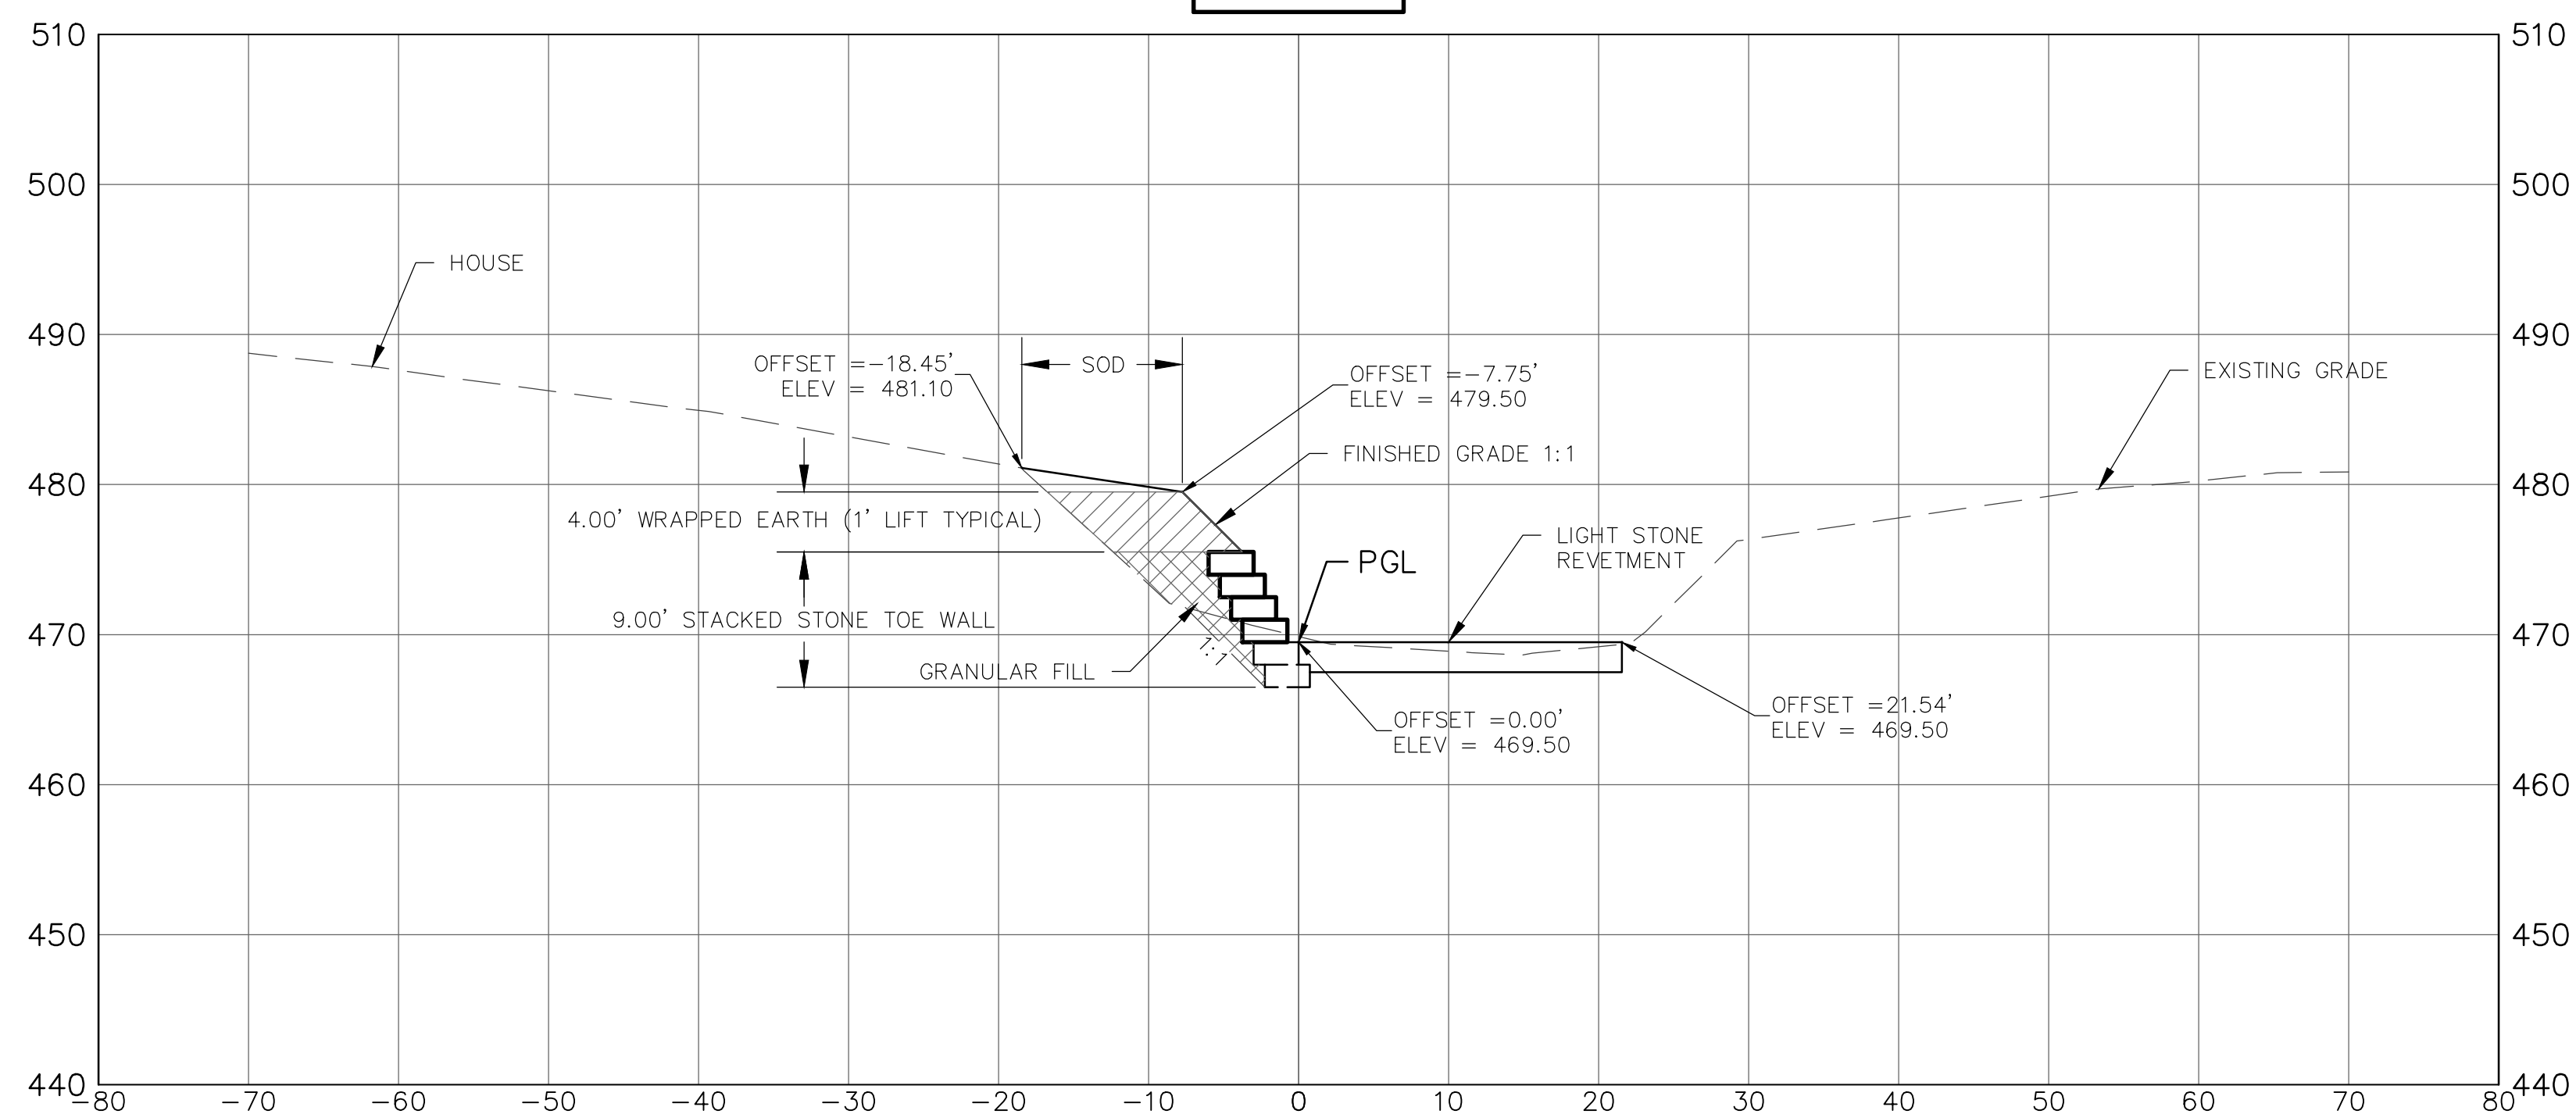

 M3 ENGINEERING GROUP, PC 911 WASHINGTON AVE., SUITE 620 SAINT LOUIS, MISSOURI 63101 PH: (314) 558-0699	REV.	DATE	DESCRIPTION	BY
	CITY OF O'FALLON COACHMAN WAY STREAM IMPROVEMENTS CITY OF O'FALLON, MISSOURI ST. CHARLES COUNTY, MISSOURI			
Engineer Seal MICHAEL SEAN MARTIN, P.E. PROFESSIONAL ENGINEER P.E. No. PE-2008002186 Date 07/19/2018	Designed <u>SLW</u>		Date <u>SEP 2018</u>	
	Drawn <u>SLW</u>		Sheet No. <u>7</u> of <u>12</u>	
	Checked <u>TDW</u>			