



2+00.00

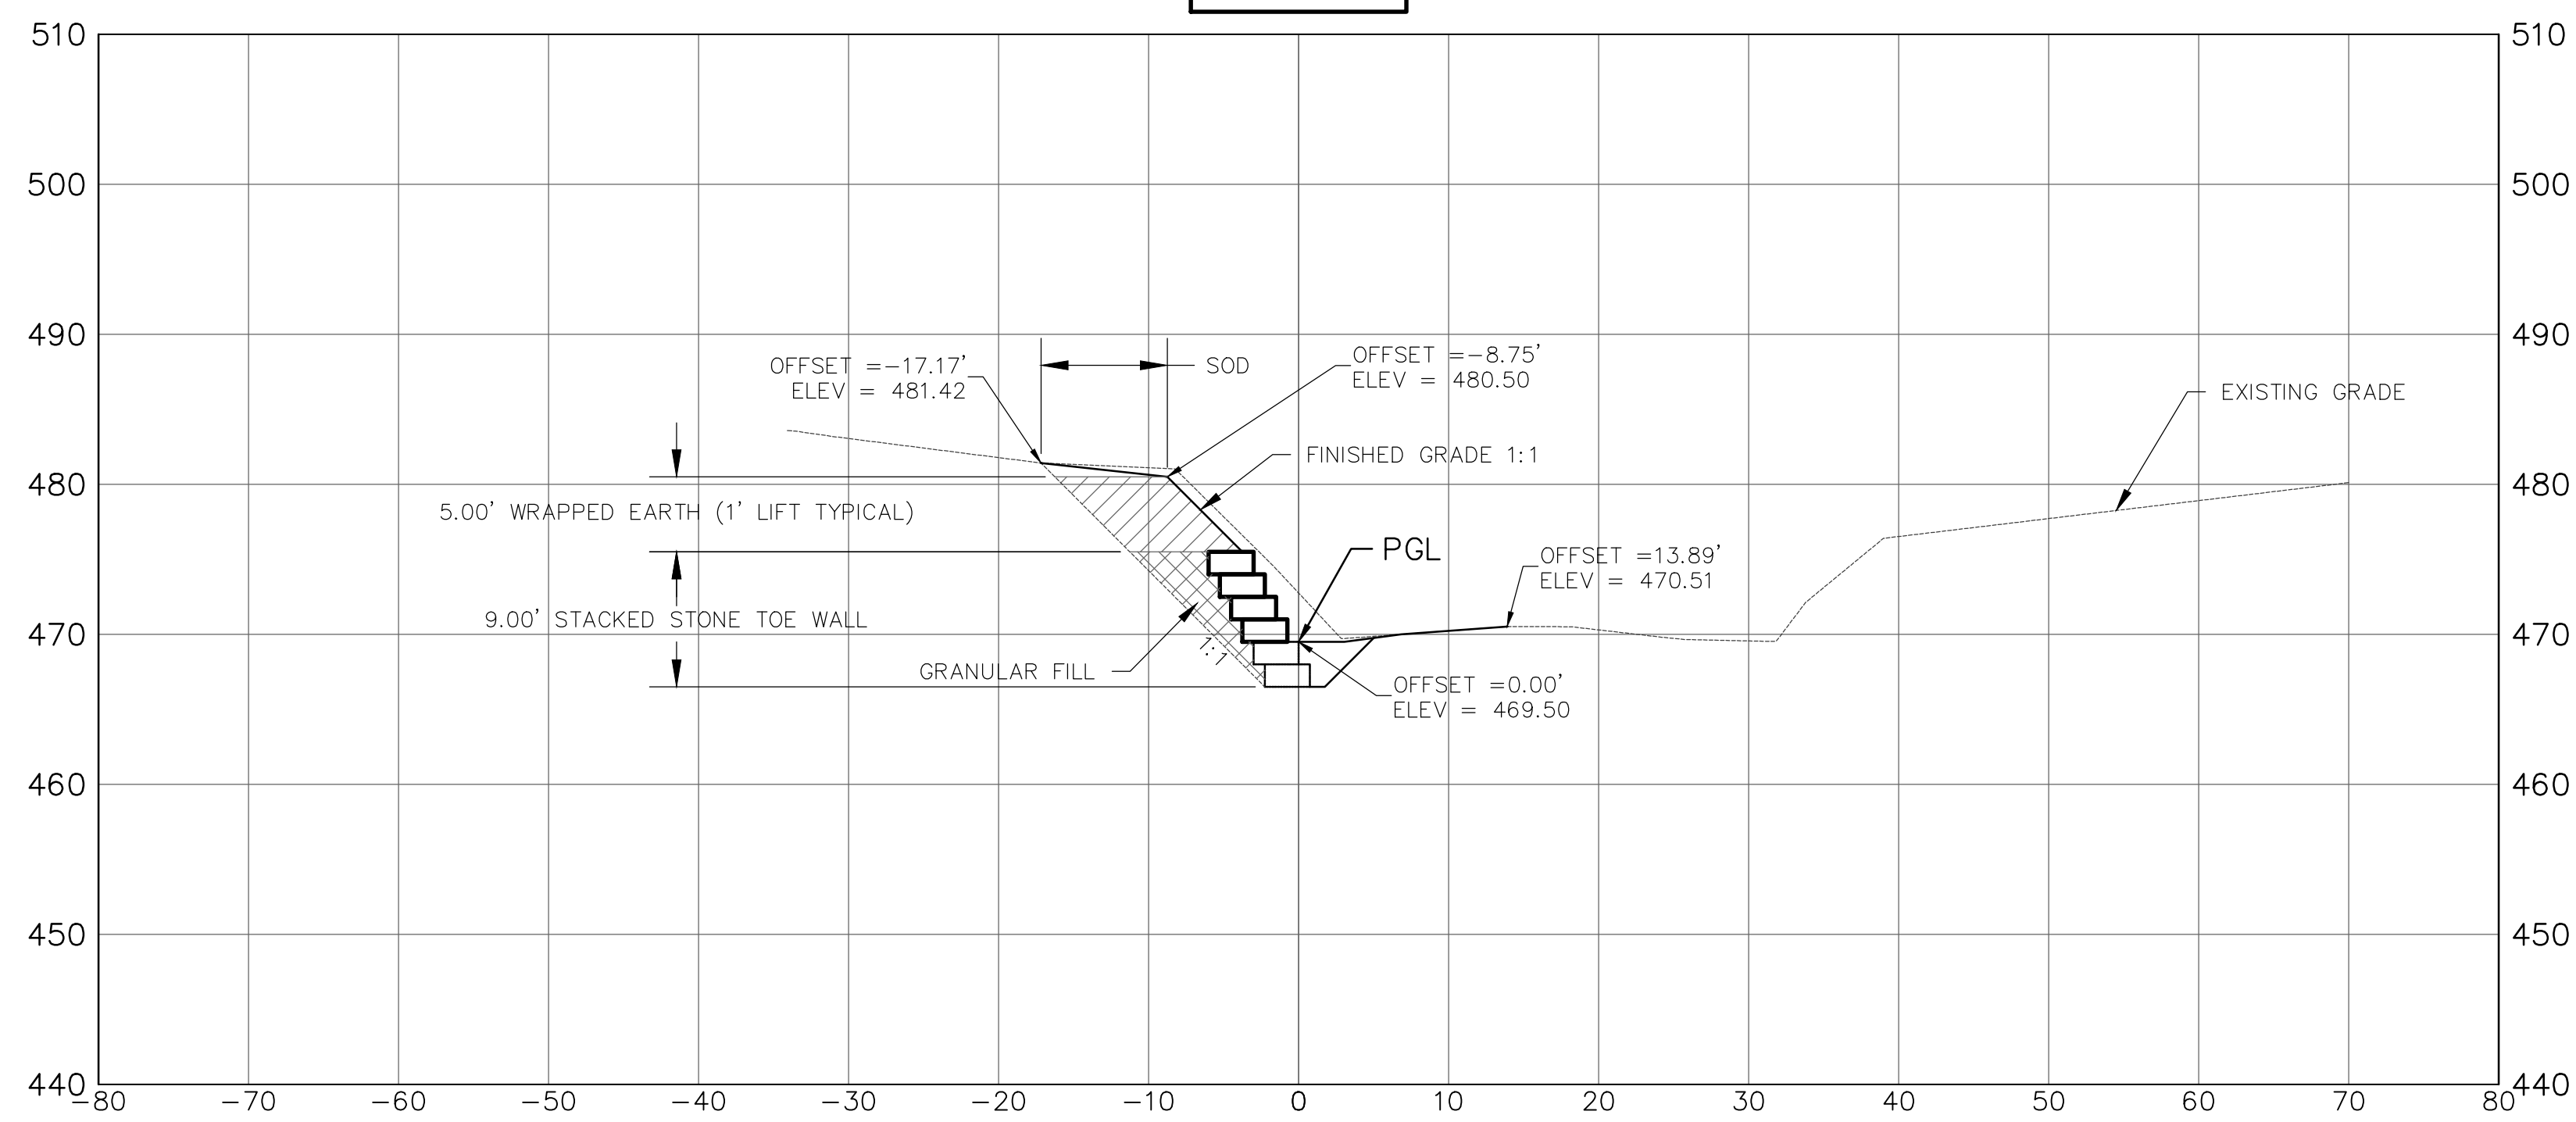

2+25.00

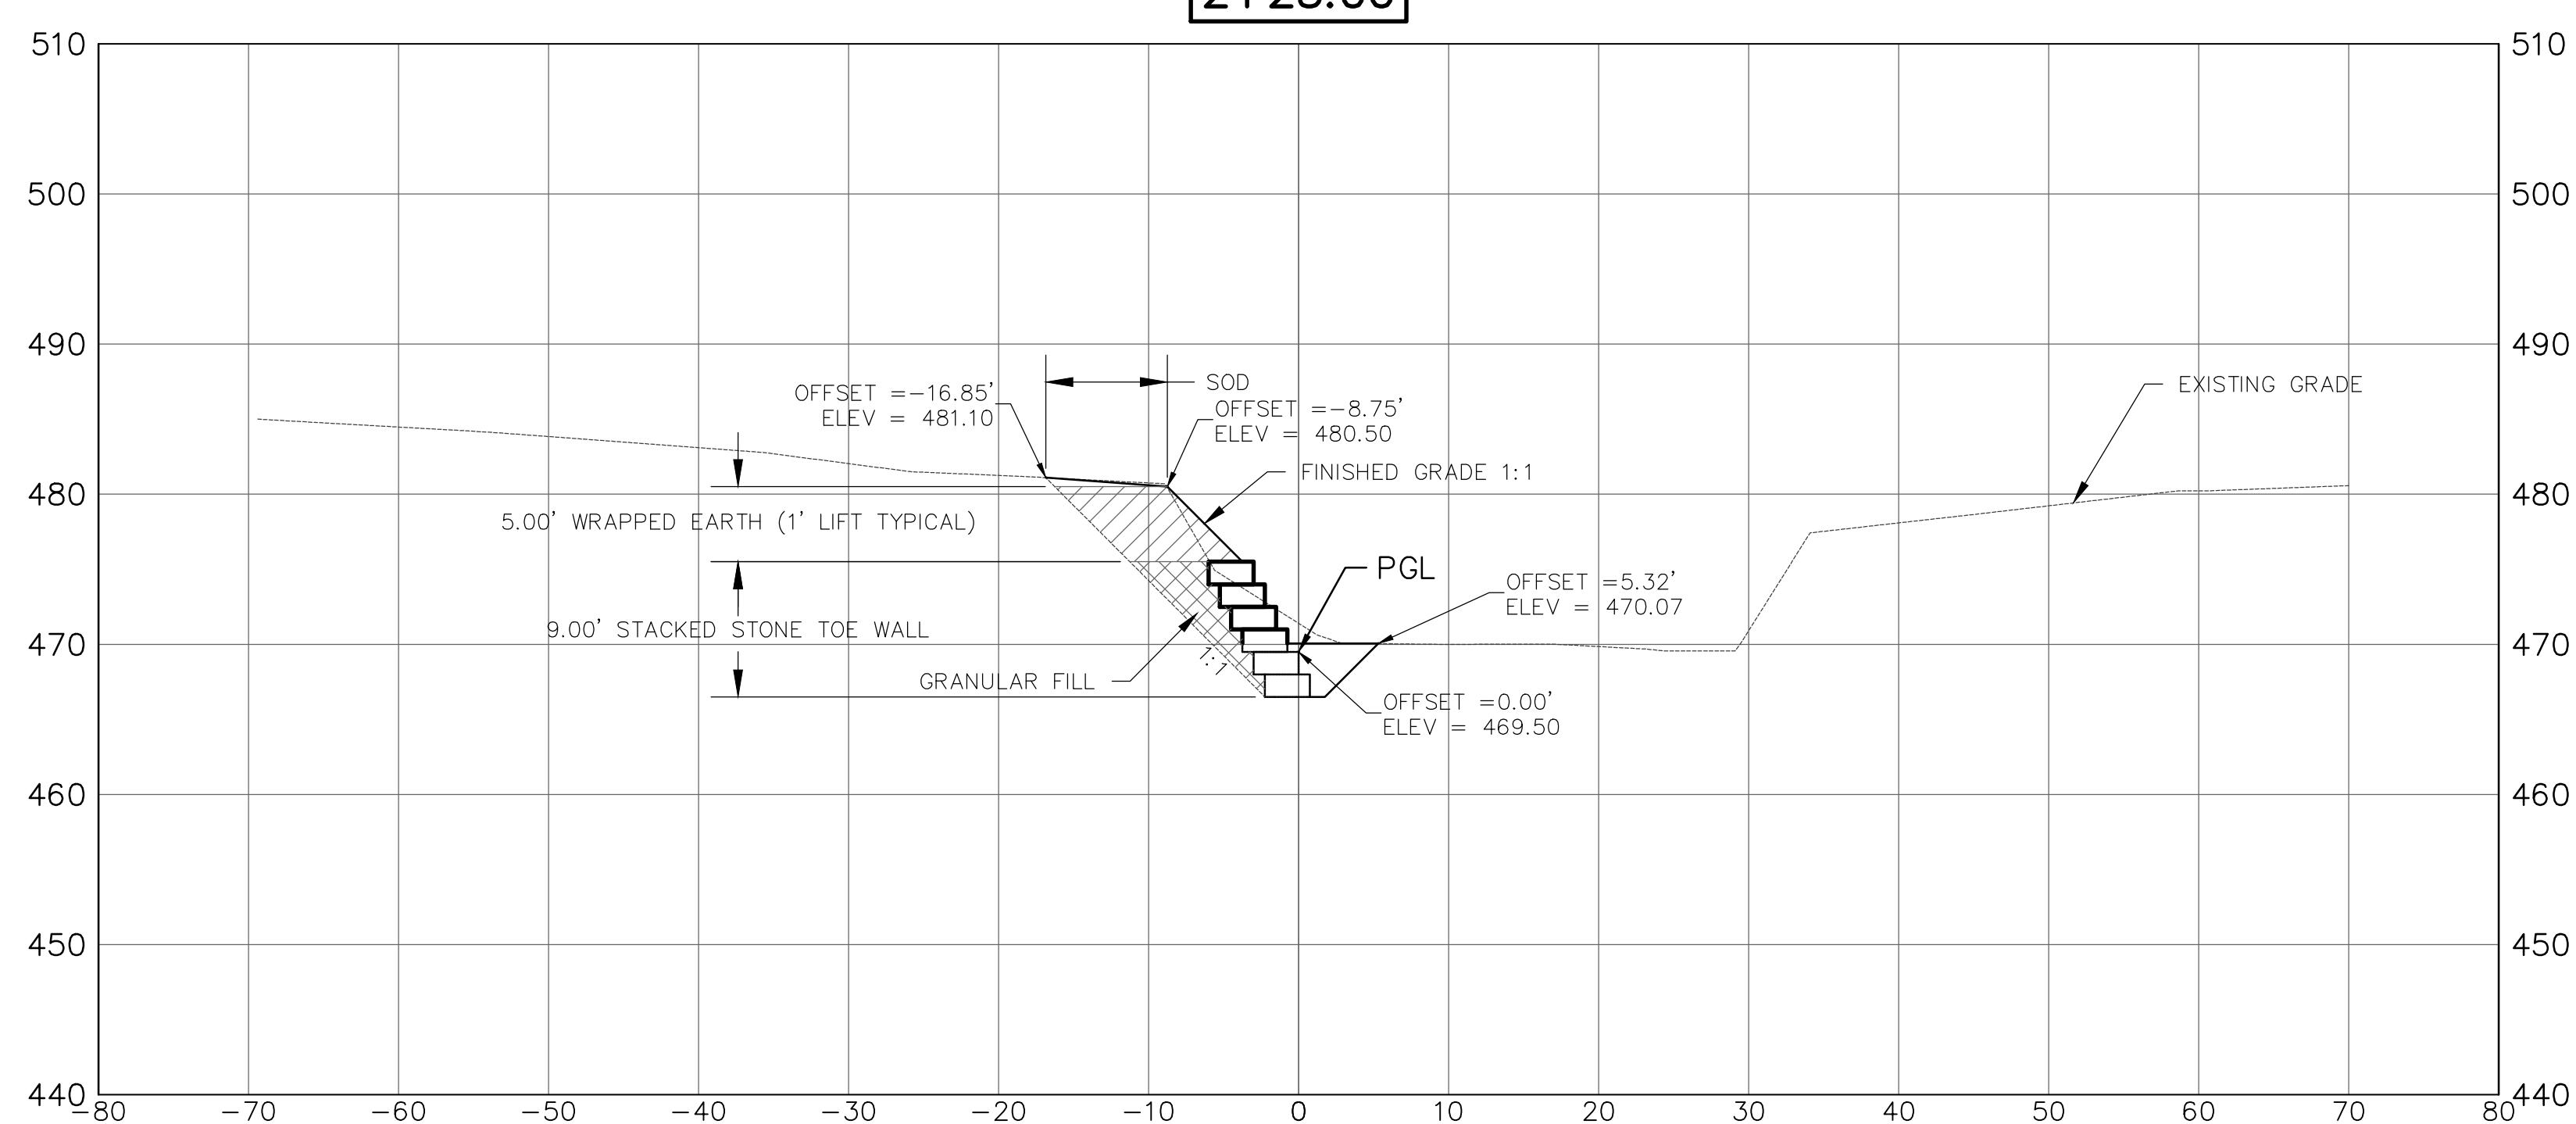

| | | | | |
|--|--|------|---------------------------------|----|
| M3 ENGINEERING GROUP, PC 911 WASHINGTON AVE, SUITE 620 SAINT LOUIS, MISSOURI 63101 PH: (314) 558-0699 | REV. | DATE | DESCRIPTION | BY |
| | CITY OF O'FALLON COACHMAN WAY STREAM IMPROVEMENTS CITY OF O'FALLON, MISSOURI ST. CHARLES COUNTY, MISSOURI | | | |
| Engineer Seal MICHAEL SEAN MARTIN, P.E. PROFESSIONAL ENGINEER P.E. No. PE-2008002186 Date 07/19/2018 | Designed <u>SLW</u> | | Date <u>SEP 2018</u> | |
| | Drawn <u>SLW</u> | | Sheet No. <u>9</u> of <u>12</u> | |
| | Checked <u>TDW</u> | | | |