

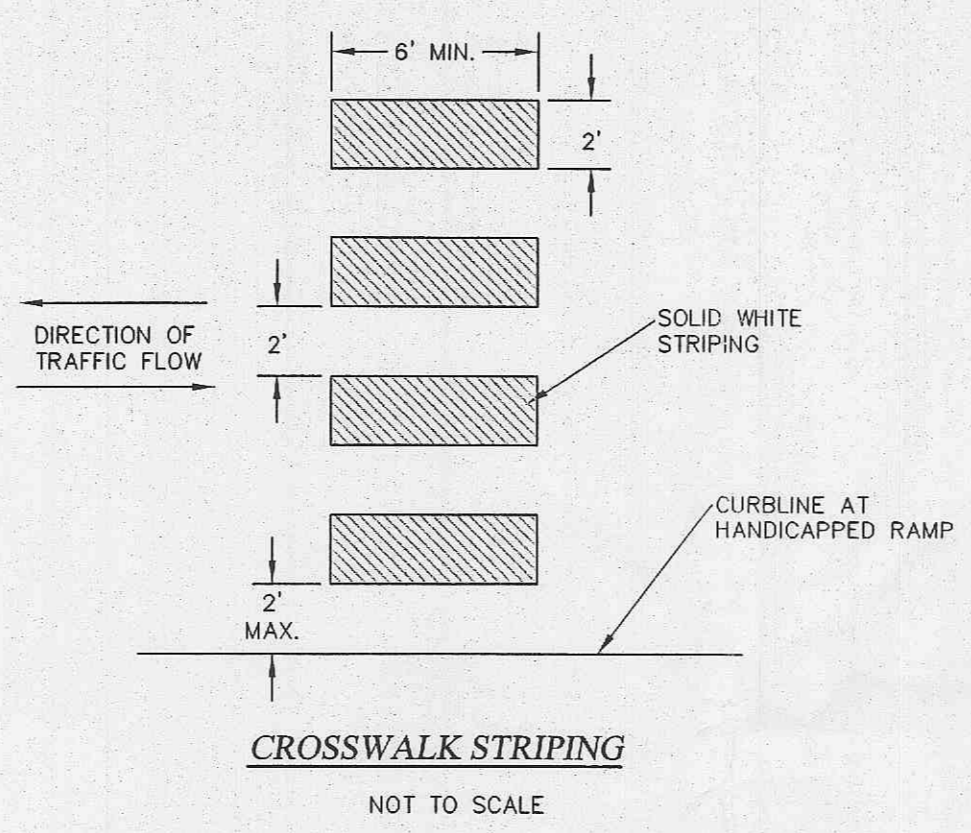


1. CONTRACTOR TO PROVIDE TEMPORARY 20'x40' GRAVEL WASH-DOWN PAD.
2. PAD TO BE 6 INCH DEEP OF 2 INCH DIAMETER CLEAN ROCK.
3. WHEN PARKING LOT IS READY FOR CONSTRUCTION, MUD AND SILT TO BE REMOVED AND ADDITIONAL ROCK TO BE ADDED TO ACHIEVE REQUIRED GRADE AND COMPACTION FOR PAVING.
4. ALL TRUCKS TO BE WASHED DOWN PRIOR TO LEAVING THE SITE.

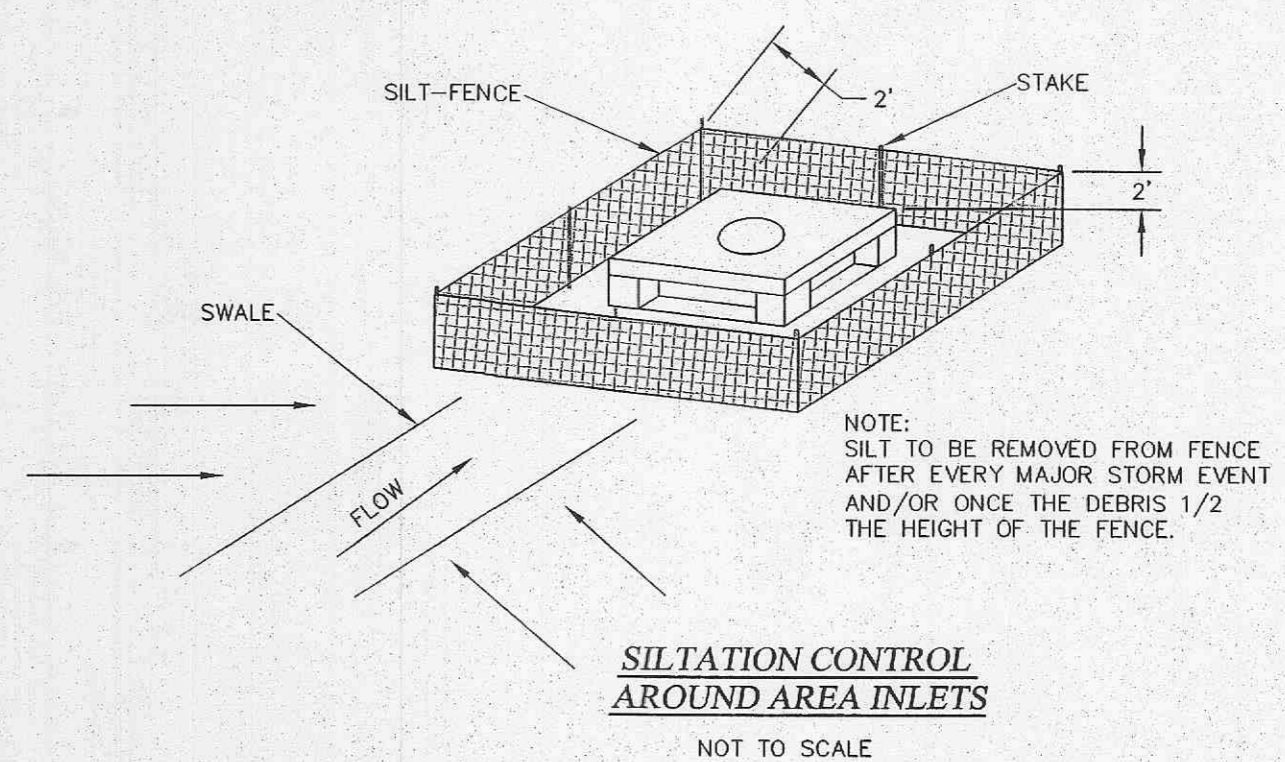

TYPICAL WASHDOWN PAD DETAIL
 NOT TO SCALE

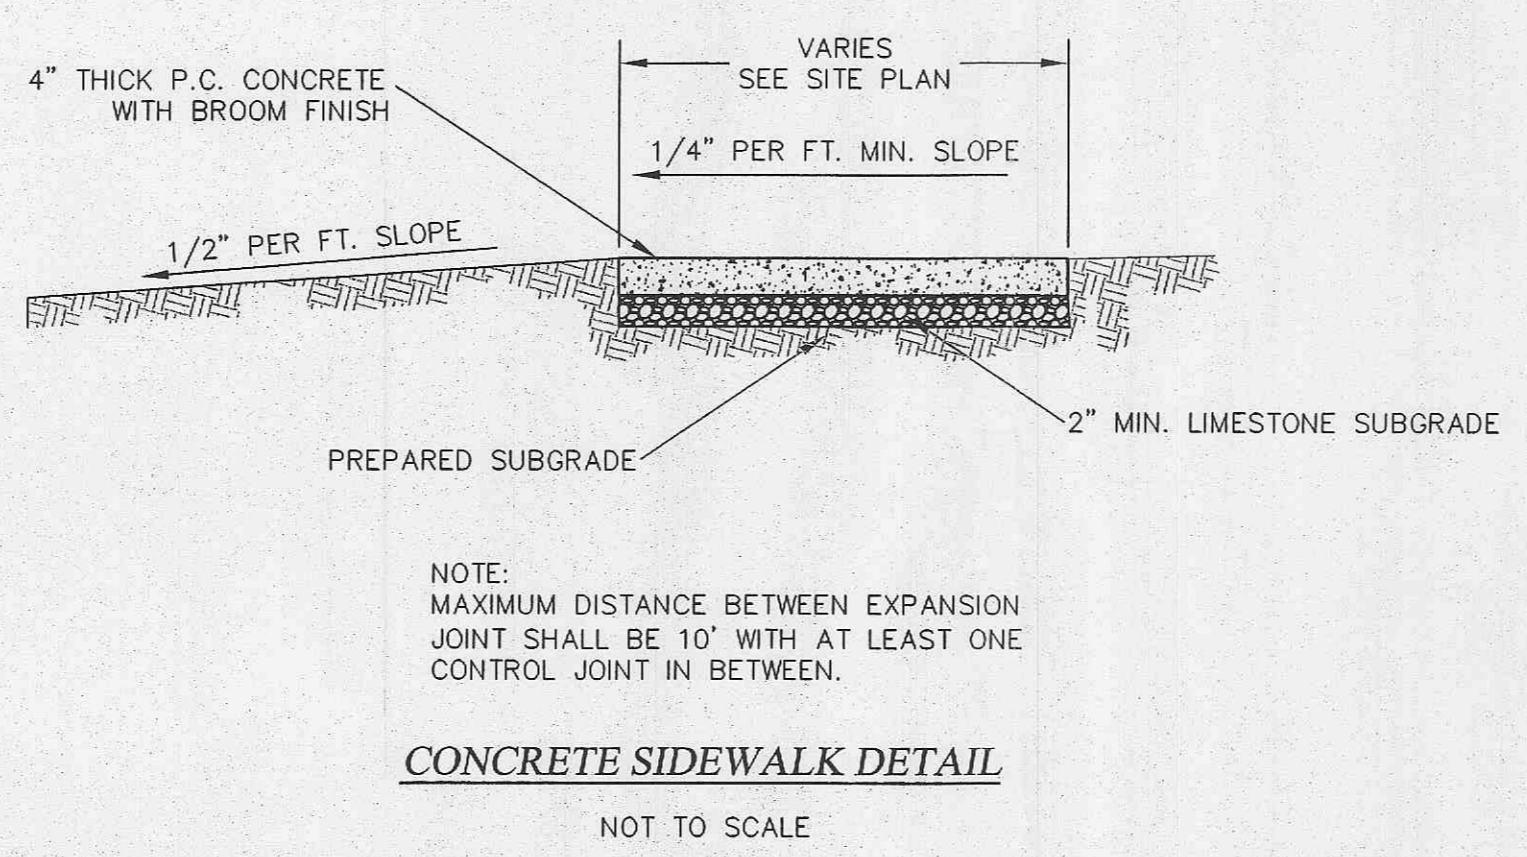

ENGINEERS CERTIFICATION:
 The following applies to ALL sheets and documents involved in the preparation of the plans and documents for this project. The responsibility for Professional Engineering liability on this project is limited to the set of plans displaying the signature and an original stamped seal of the Engineer on each sheet. ALL responsibility is Disclaimed until ALL review agency approvals are granted, for all other plan sheets issued prior to this issue date; for this set when another set is issued after this date; if the sheets are used individually instead of a set. This applies for ALL sheets and documents involved in this project whether this certification appears on it or not. Copyright 2003. All Rights Reserved.
 ZAVRADINOS & POLK, INC. DBA
 ZAVRADINOS ENGINEERING & SURVEYING

STEVEN W. POLK
 NUMBER PE-18888
 DATE 1-10-08

M:\Land Projects\96119 Kings Mill, Walmar Investments\dwg\96119 KINGSMILL CROSSING IMPROVEMENT PLANS CURRENT.dwg, 1/9/2008 3:05:01 PM, gw