




ISSUE	REMARKS/DATE
1	3-21-17 INITIAL SUBMITTAL
2	6-8-17 REVISED PER CITY COMMENTS
3	7-20-17 REVISED PER CITY COMMENTS
4	8-7-17 APPROVAL

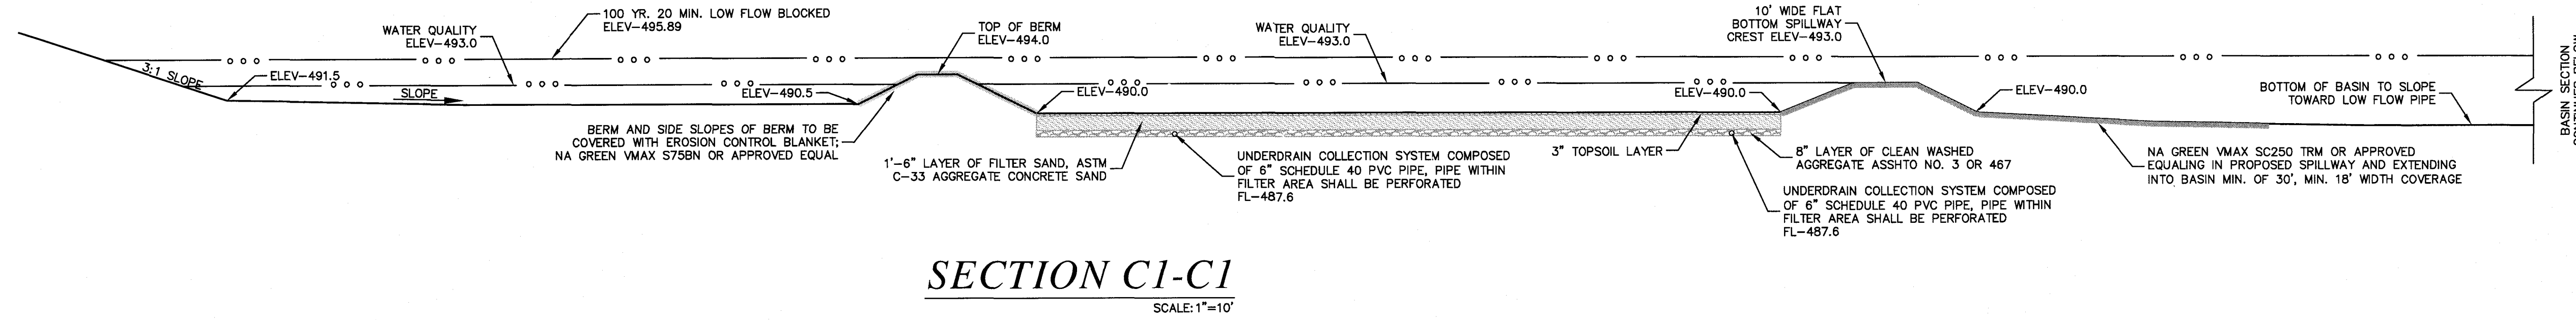


SECTION C1-C1
SCALE: 1"=10'

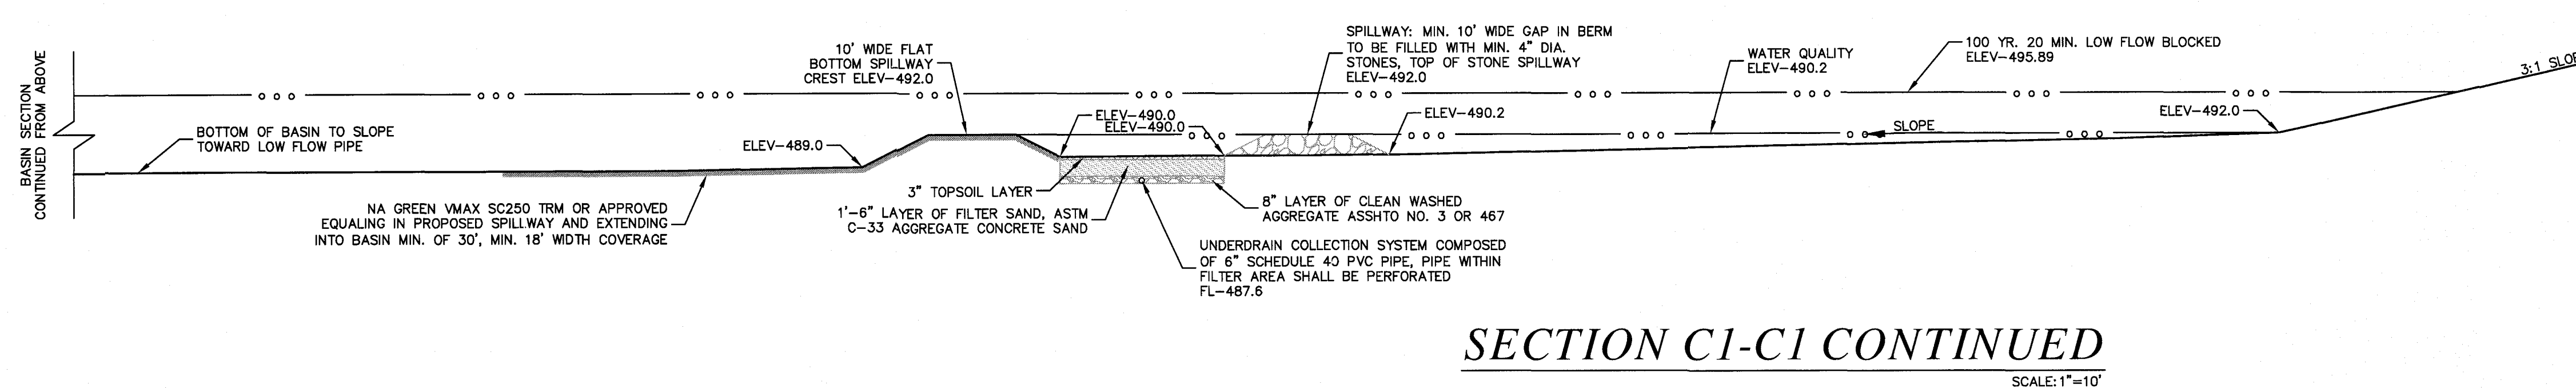


SECTION C1-C1 CONTINUED
SCALE: 1"=10'

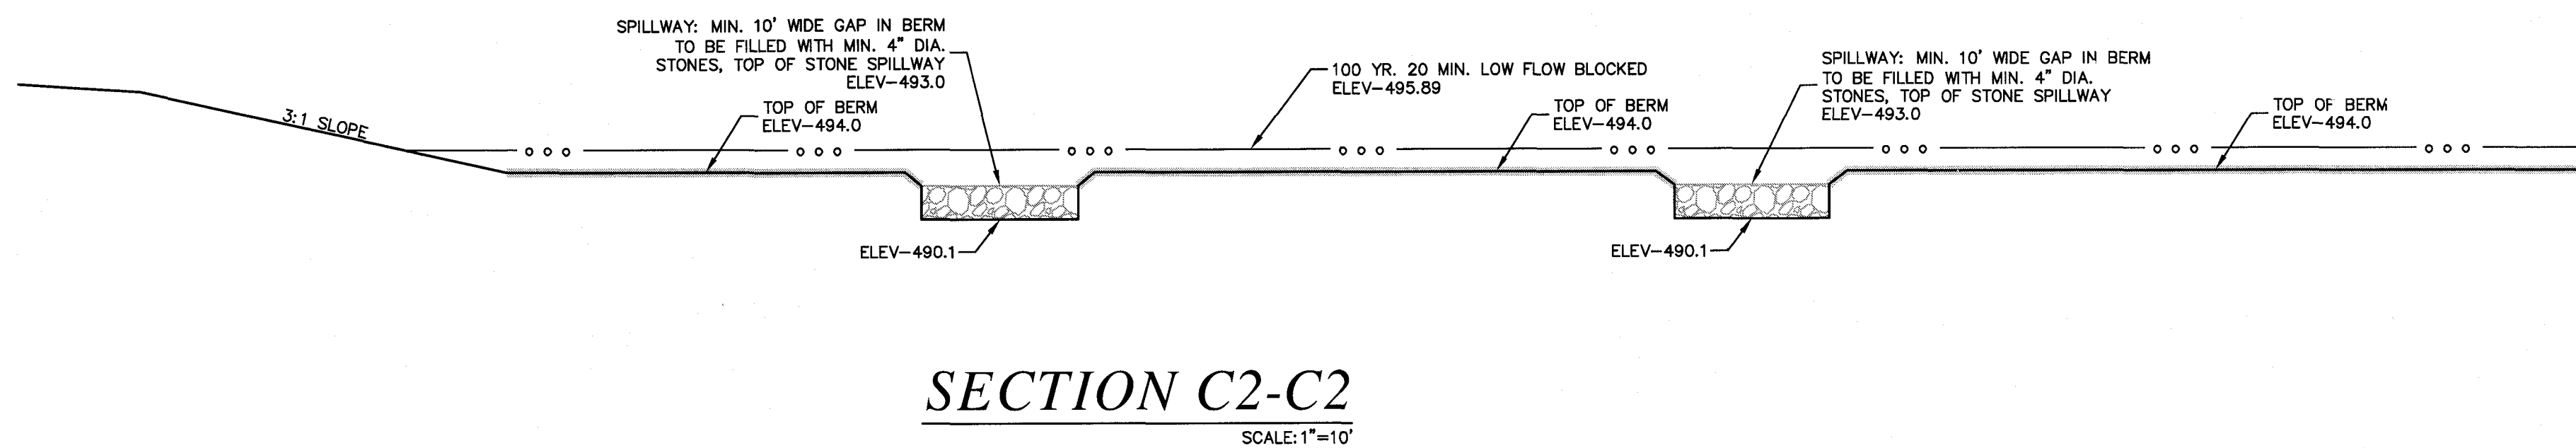

SECTION C2-C2
SCALE: 1"=10'

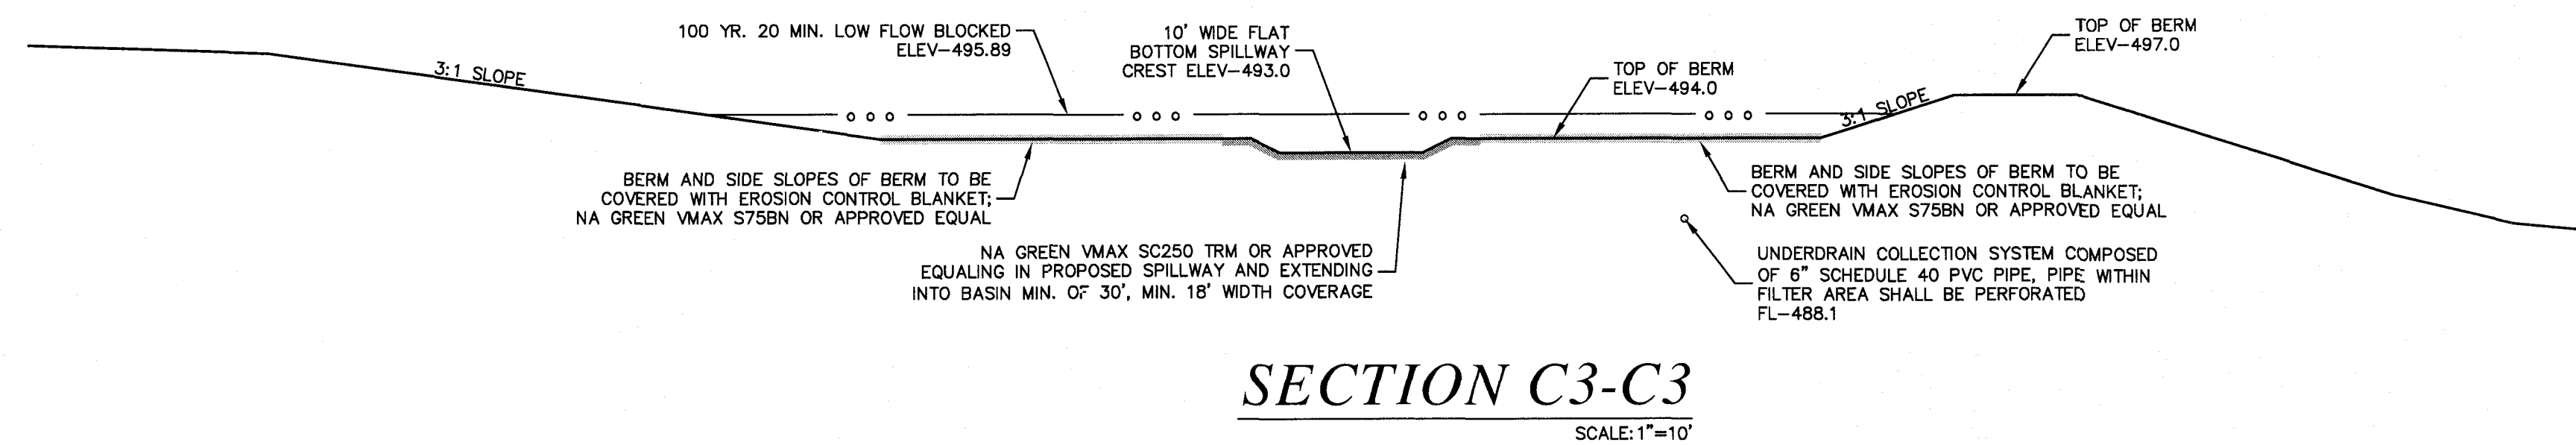

SECTION C3-C3
SCALE: 1"=10'

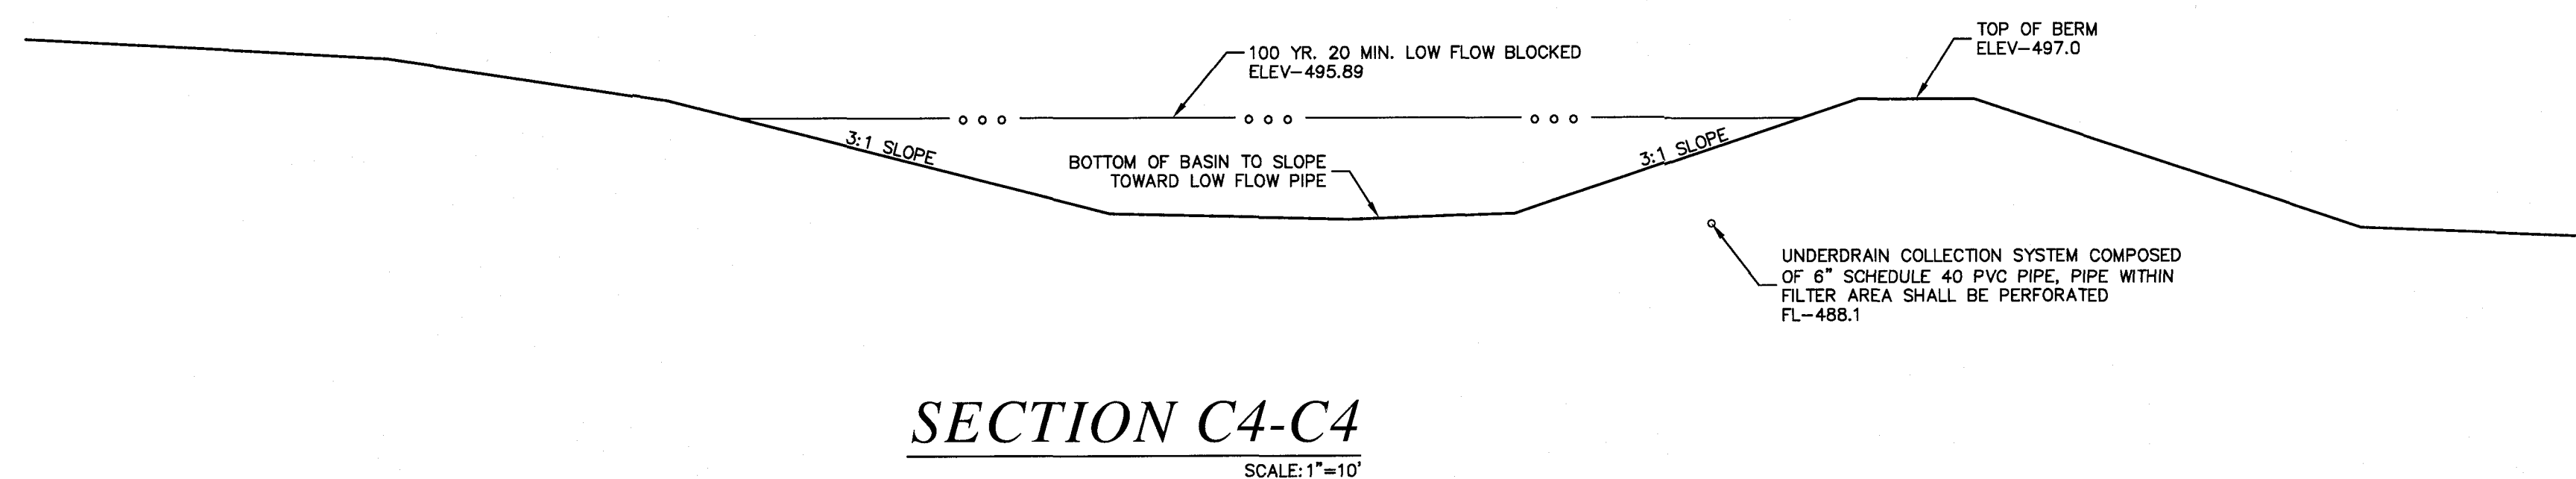

SECTION C4-C4
SCALE: 1"=10'

PROJECT TITLE


COBBLESTONE CROSSING

OF FALLON, MISSOURI

THE STERLING CO.
ENGINEERS & SURVEYORS

5055 New Baumgartner Road
St. Louis, Missouri 63129
Ph 314-487-0440 Fax 314-487-8944
www.sterling-eng-sur.com
Corporate Certificate of Authority #001348

The Professional Engineer's seal and signature are placed on the sheet applying only to the drawings and specifications prepared by the engineer. All drawings, specifications, and reports are prepared by the engineer and the engineer assumes full responsibility for the project and the engineer's drawings, specifications, and reports. The engineer's seal and signature are not to be used on any drawings, specifications, or reports prepared by others.

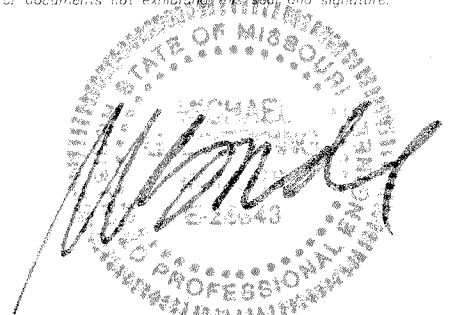

Date: 8/7/2017
Michael G. Boarding
License No. MO E-28643
Civil Engineer

McBRIDE HYLAND GREEN, LLC
16091 SWINGLEY RIDGE ROAD, SUITE 300
CHESTERFIELD, MISSOURI 63017
Ph. 636-537-2000
Fax 636-537-2546
www.mcbridehomes.com

BASIN C

P+Z No. 29-16.01
City No.
Date: Aug. 7, 2017
Job No. 16-08-239
Page No.

10.7

IMP