



**STONECROP DRIVE & CRESTWOOD LANE**

SCALE: 1"=20'

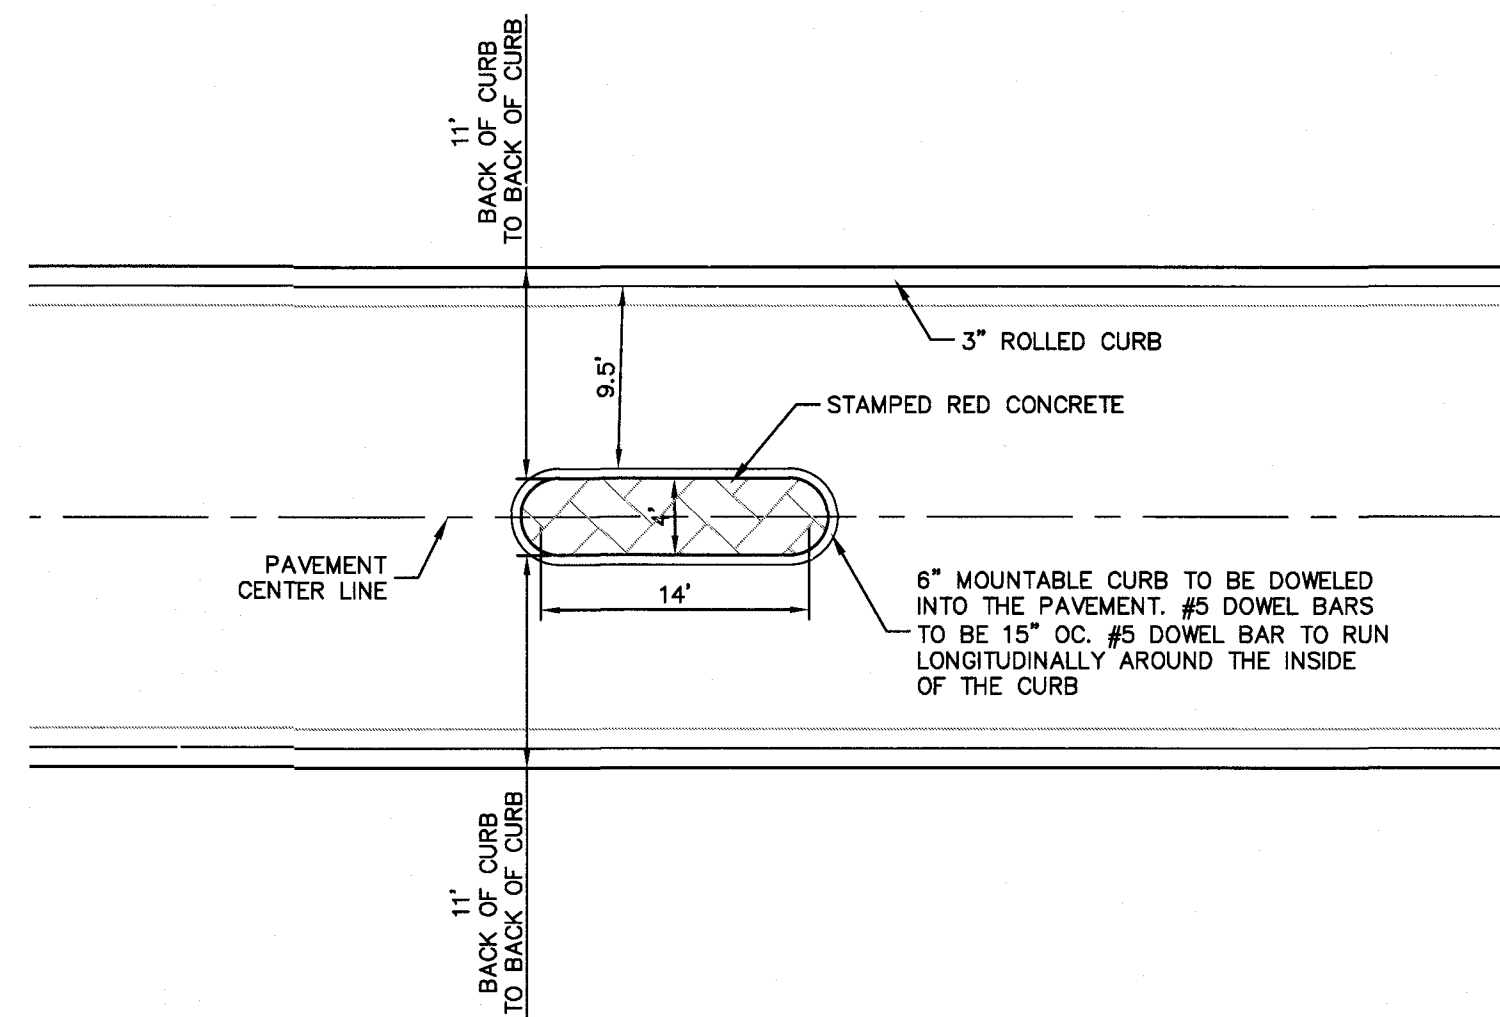

**TRAFFIC CALMING PARALLEL ISLAND**

SCALE: 1"=10'

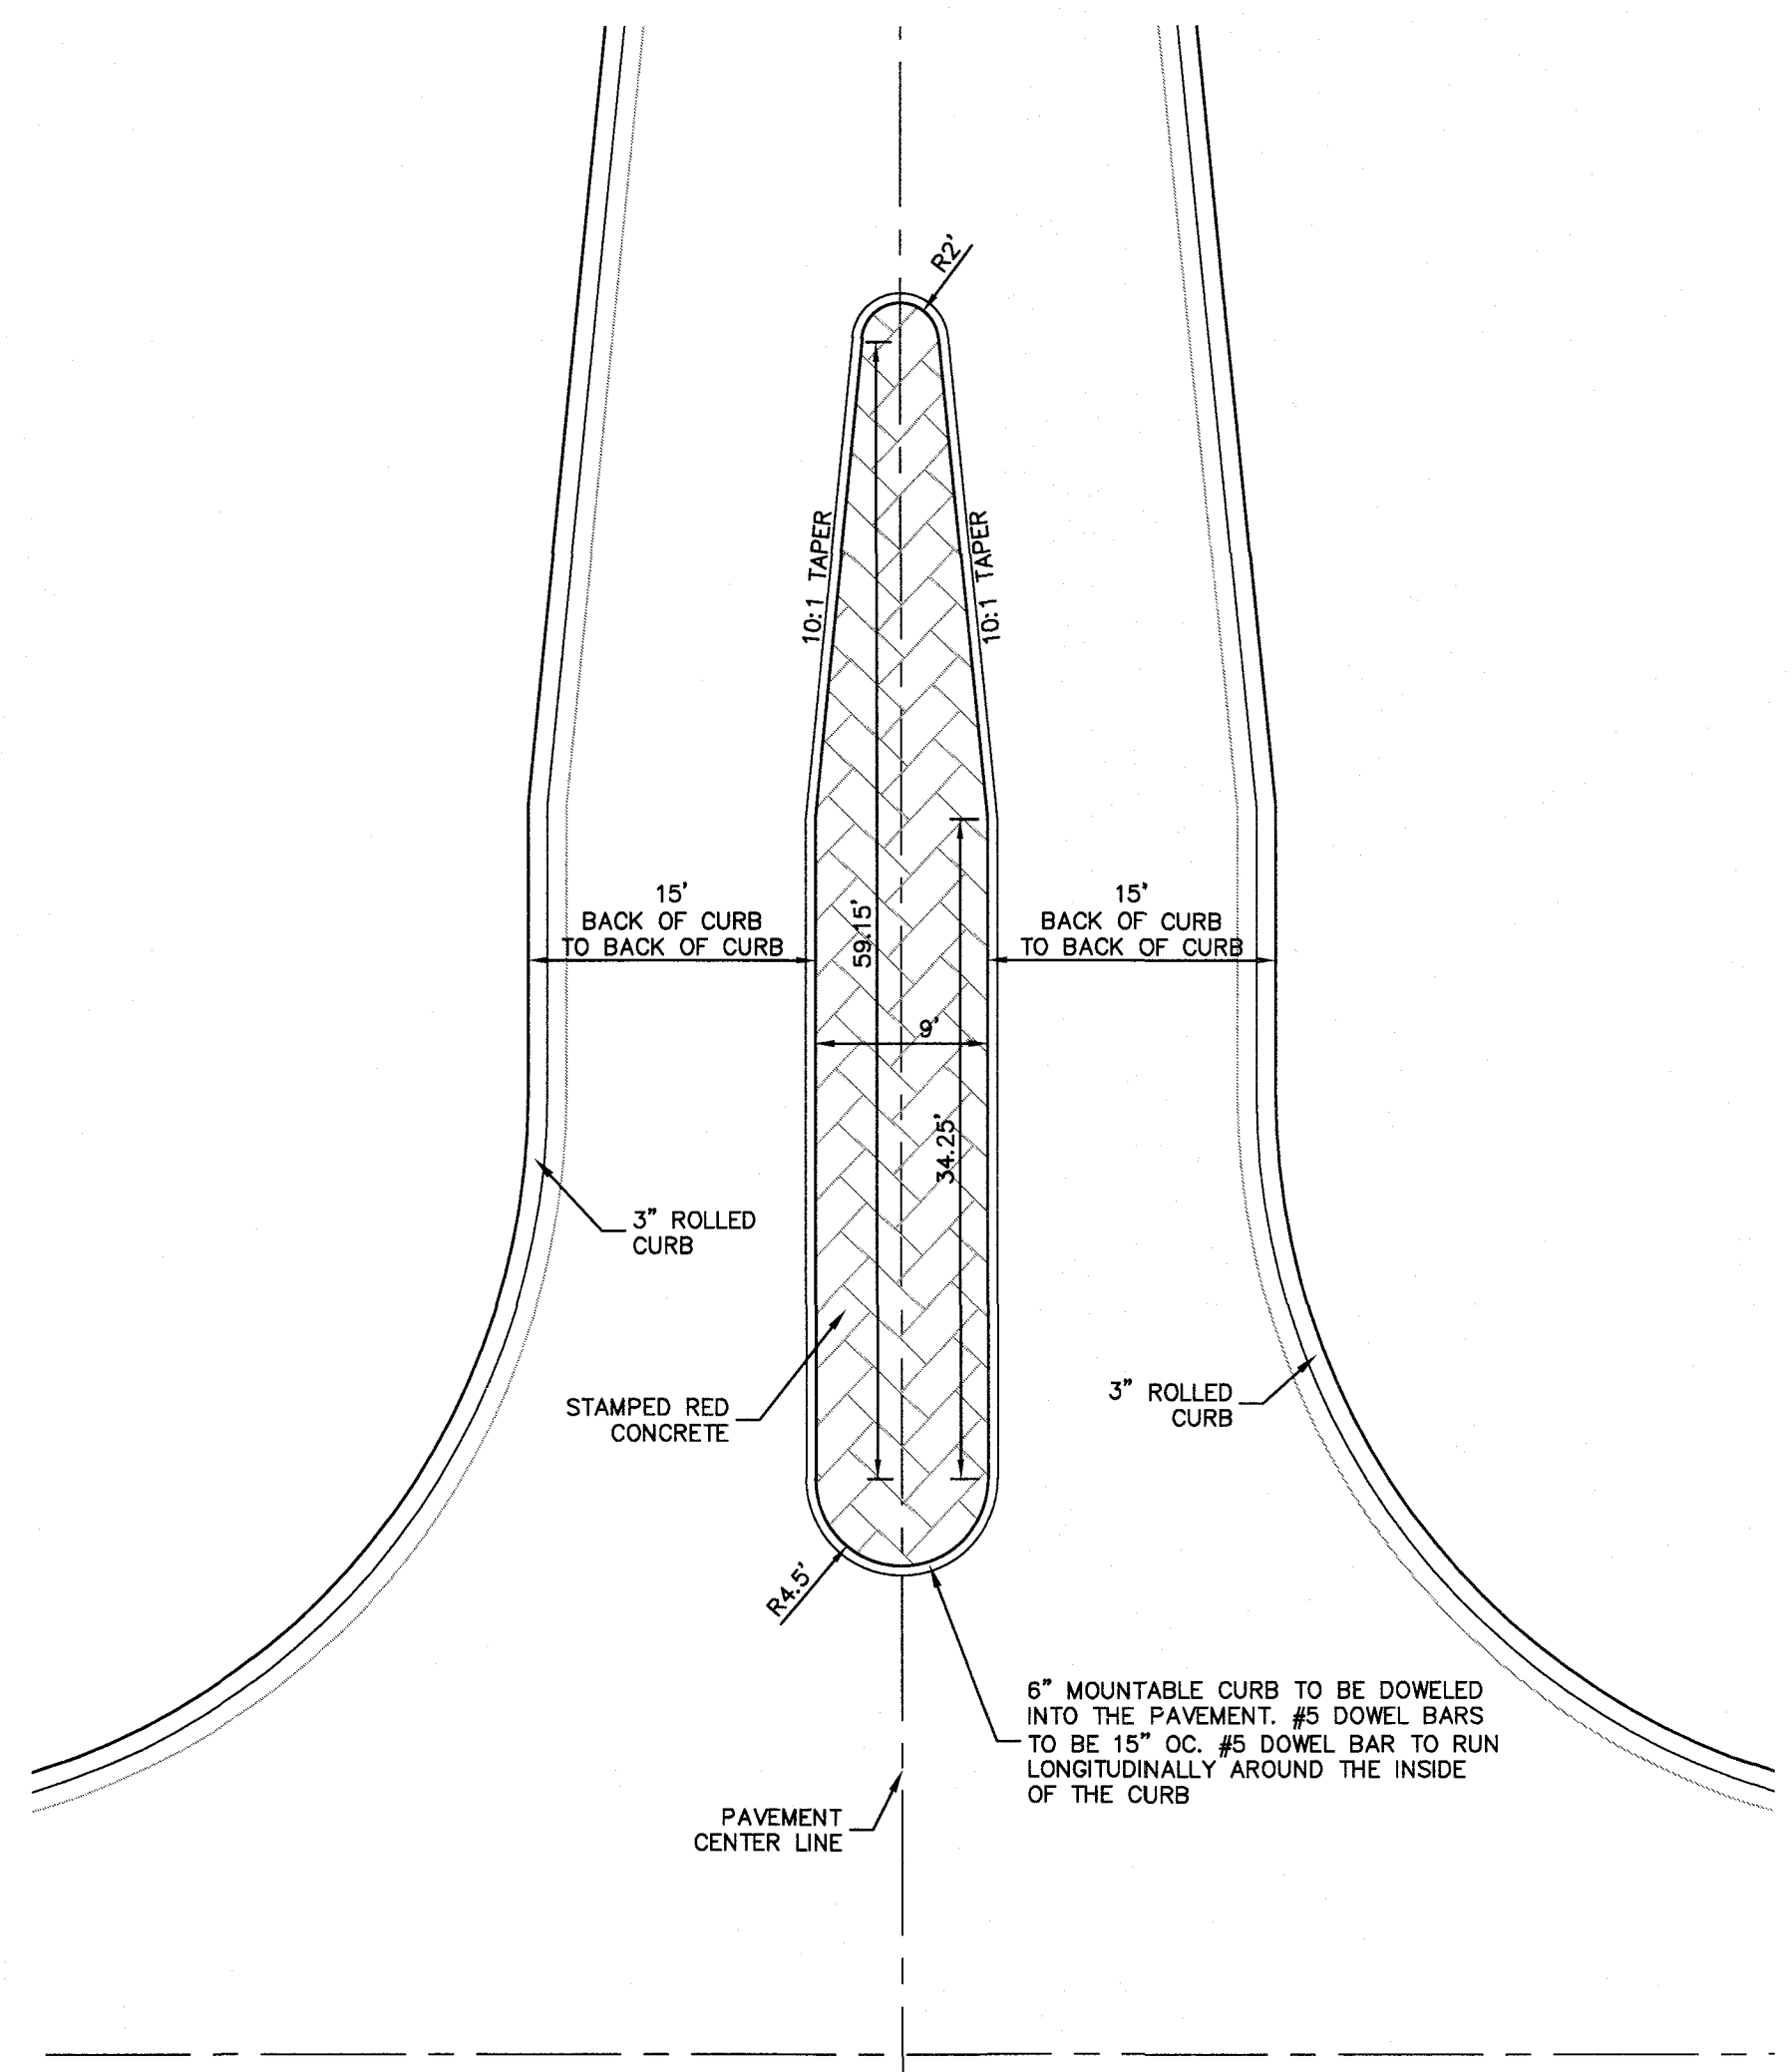

**STONECROP DRIVE TRAFFIC CALMING ISLAND**

SCALE: 1"=10'


ISSUE	REMARKS/DATE
1	3-21-17 INITIAL SUBMITTAL
2	6-6-17 REVISED PER CITY COMMENTS
3	7-20-17 REVISED PER CITY COMMENTS
4	8-7-17 APPROVAL

PROJECT TITLE

**COBBLESTONE CROSSING**  
OF FALLON, MISSOURI

**THE STERLING CO.**  
ENGINEERS & SURVEYORS

5055 New Baumgartner Road  
St. Louis, Missouri 63113  
Ph: 314.877.8700  
www.sterling-eng.com  
Corporate Certificate of Authority #001348

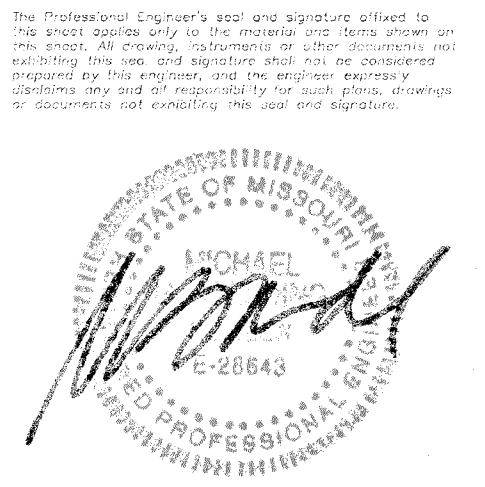

Date: 8/7/2017  
Michael G. Boerding  
License No. MO E-28643  
Civil Engineer

**McBRIDE HYLAND GREEN, LLC**  
16091 SWINGLEY RIDGE ROAD, SUITE 300  
CHESTERFIELD, MISSOURI 63017  
Ph: 636-537-2000  
Fax: 636-537-2546  
www.mcbriדהomes.com

ENTRANCE / WARPING DETAILS

P+Z No. 29-16.01  
City No.  
Date: Aug. 7, 2017  
Job No. 16-08-239

Page No.  
**12.6**

IMP