



ISSUE	REMARKS/DATE
1	3-21-17 INITIAL SUBMITTAL
2	6-6-17 REVISED PER CITY COMMENTS
3	7-20-17 REVISED PER CITY COMMENTS
4	8-7-17 APPROVAL

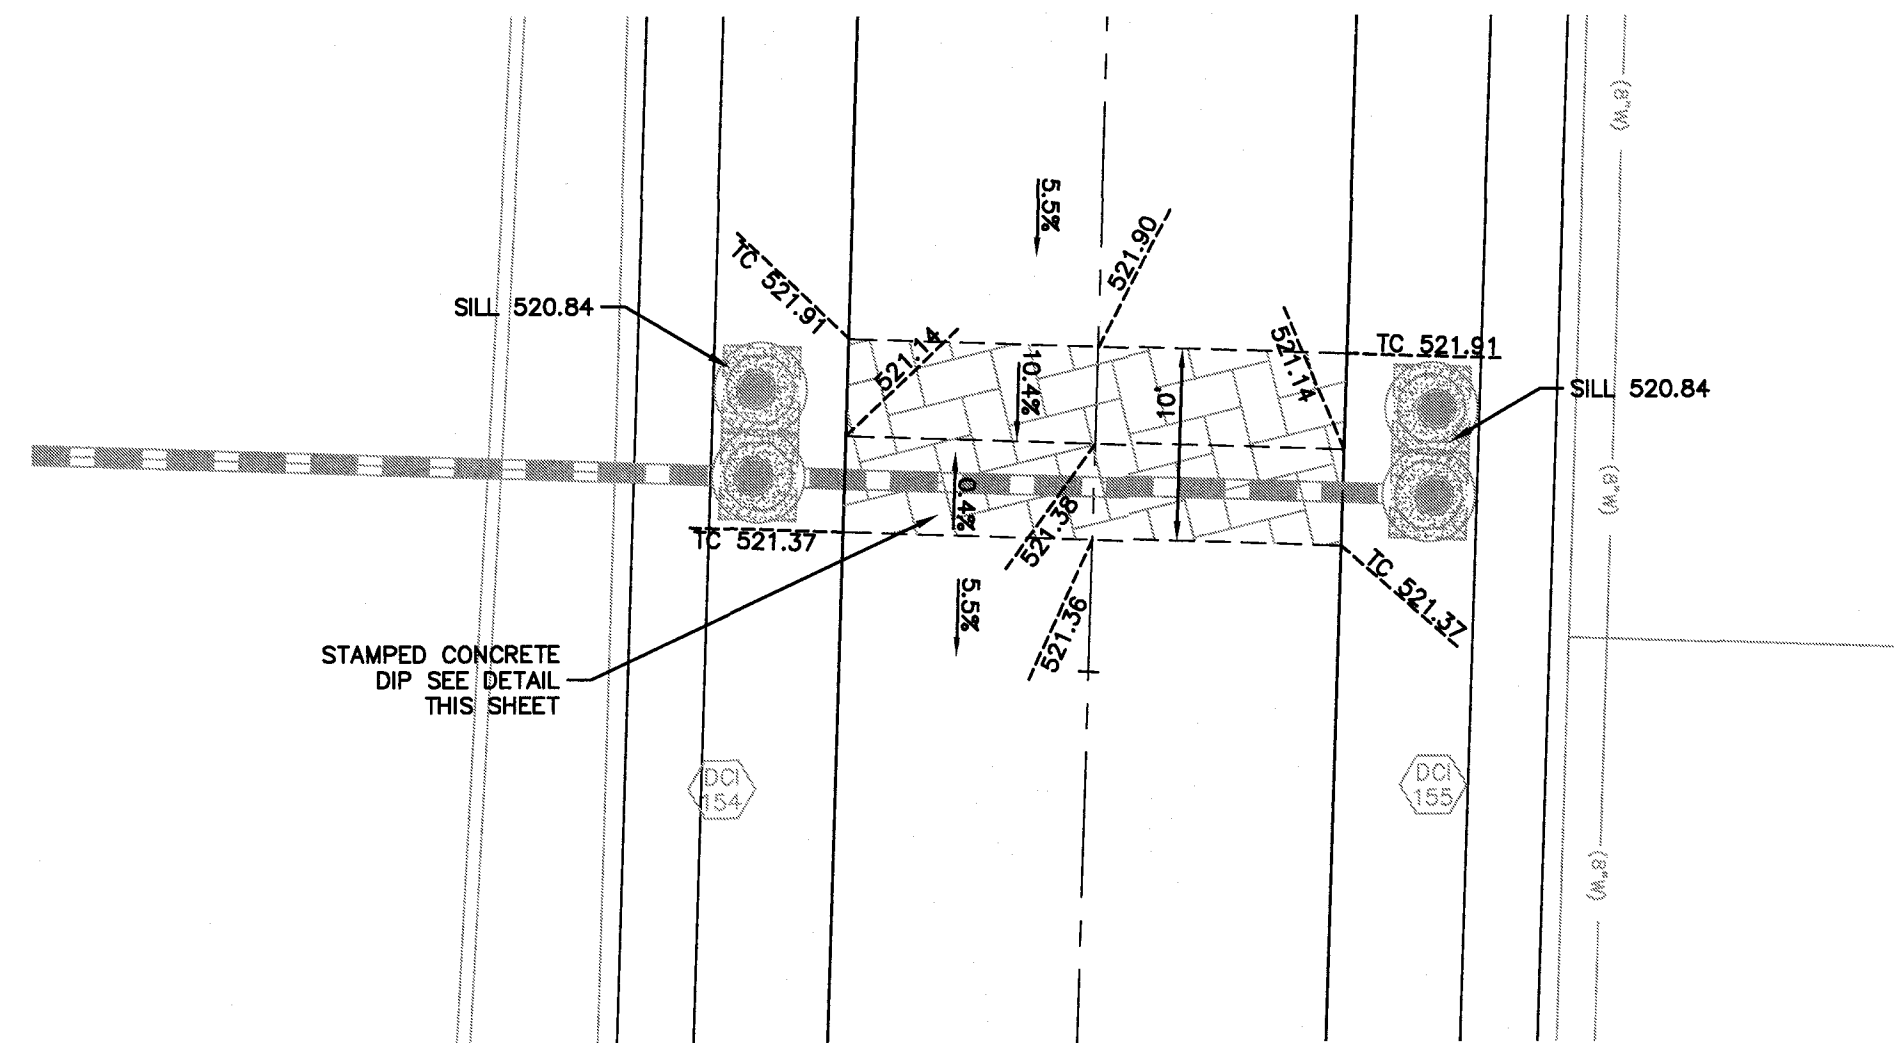


**WOODGROOVE PARK DRIVE
TRAFFIC CALMING DIP @ DCI 154 - DCI 155**

SCALE: 1"=20'

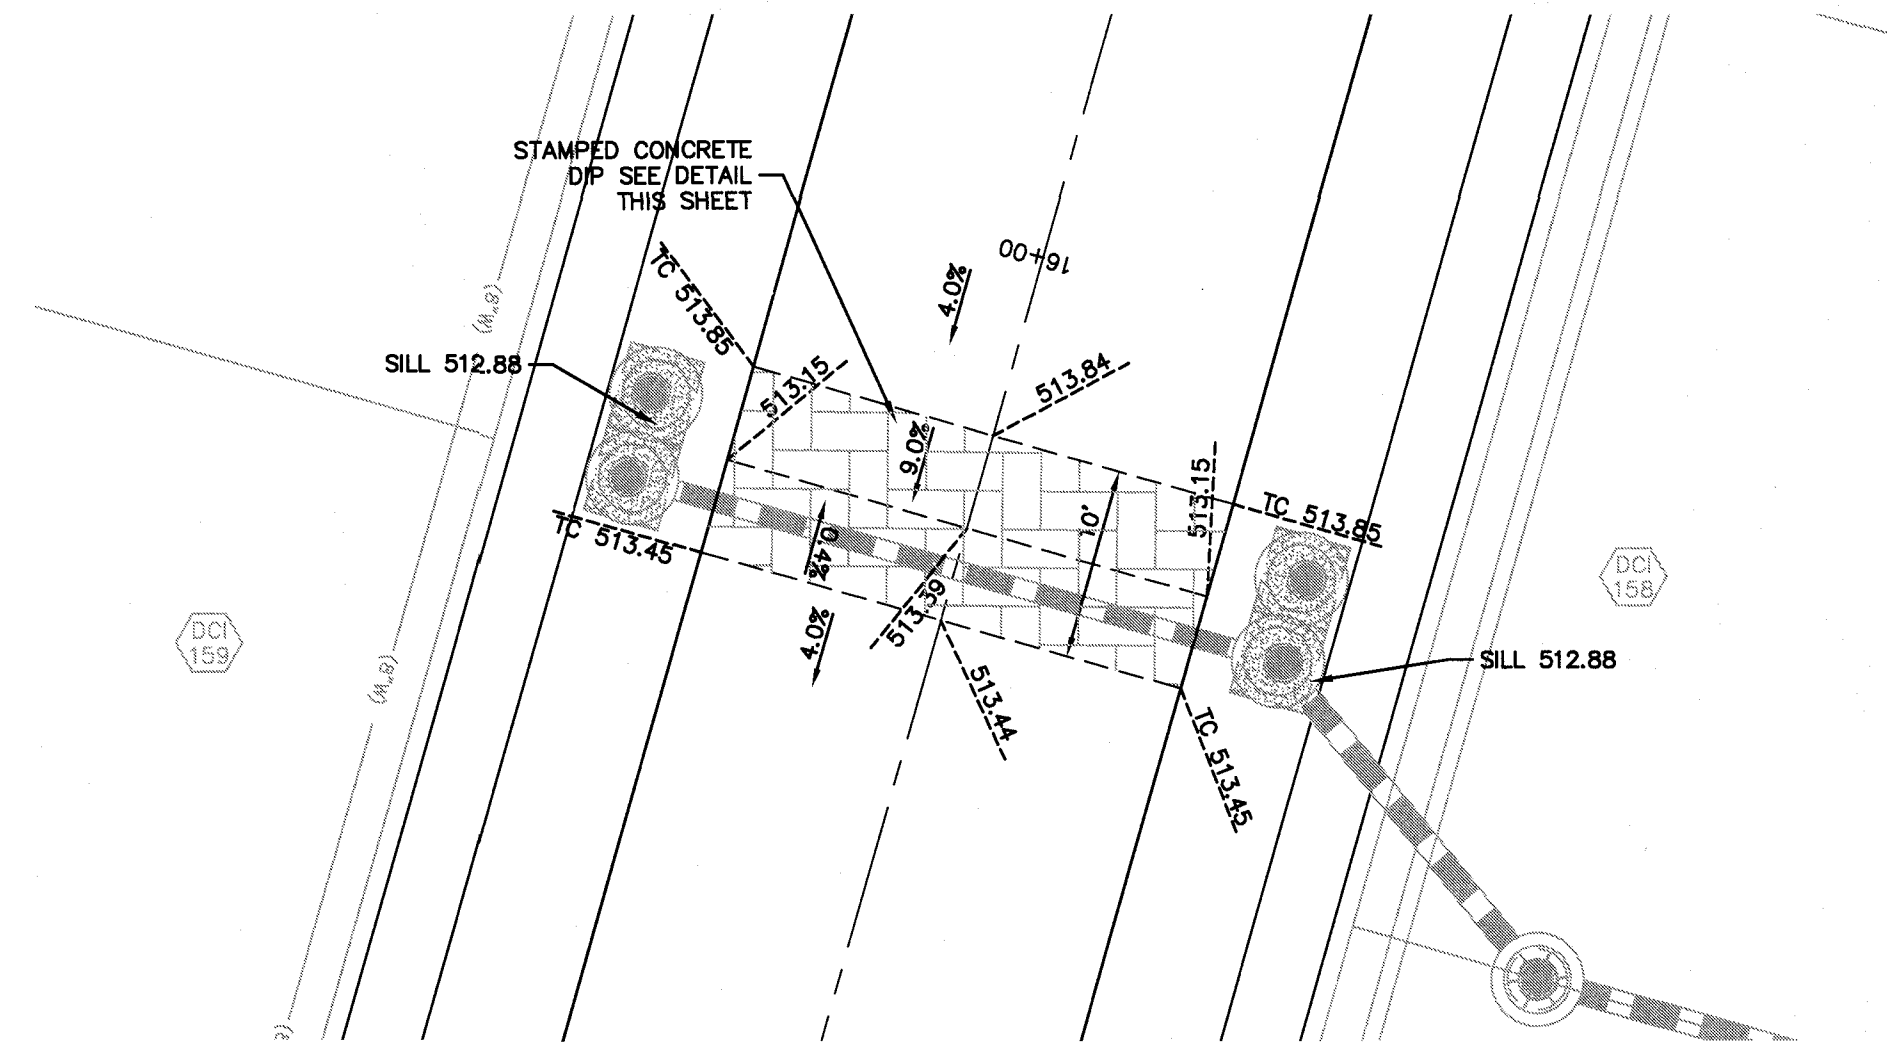

**CRESTWOOD LANE
TRAFFIC CALMING DIP @ DCI 158 - DCI 159**


SCALE: 1"=20'

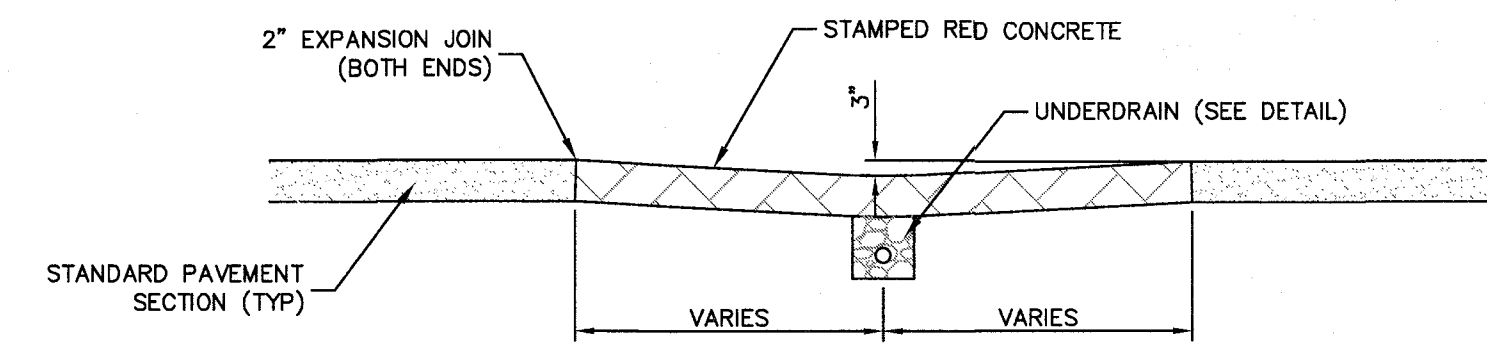

**TYPICAL PAVEMENT DIP
CROSS SECTION**


NOT TO SCALE

NOTE:
MAINTAIN CROWN AND CROSS
SLOPE THROUGHOUT DIP.

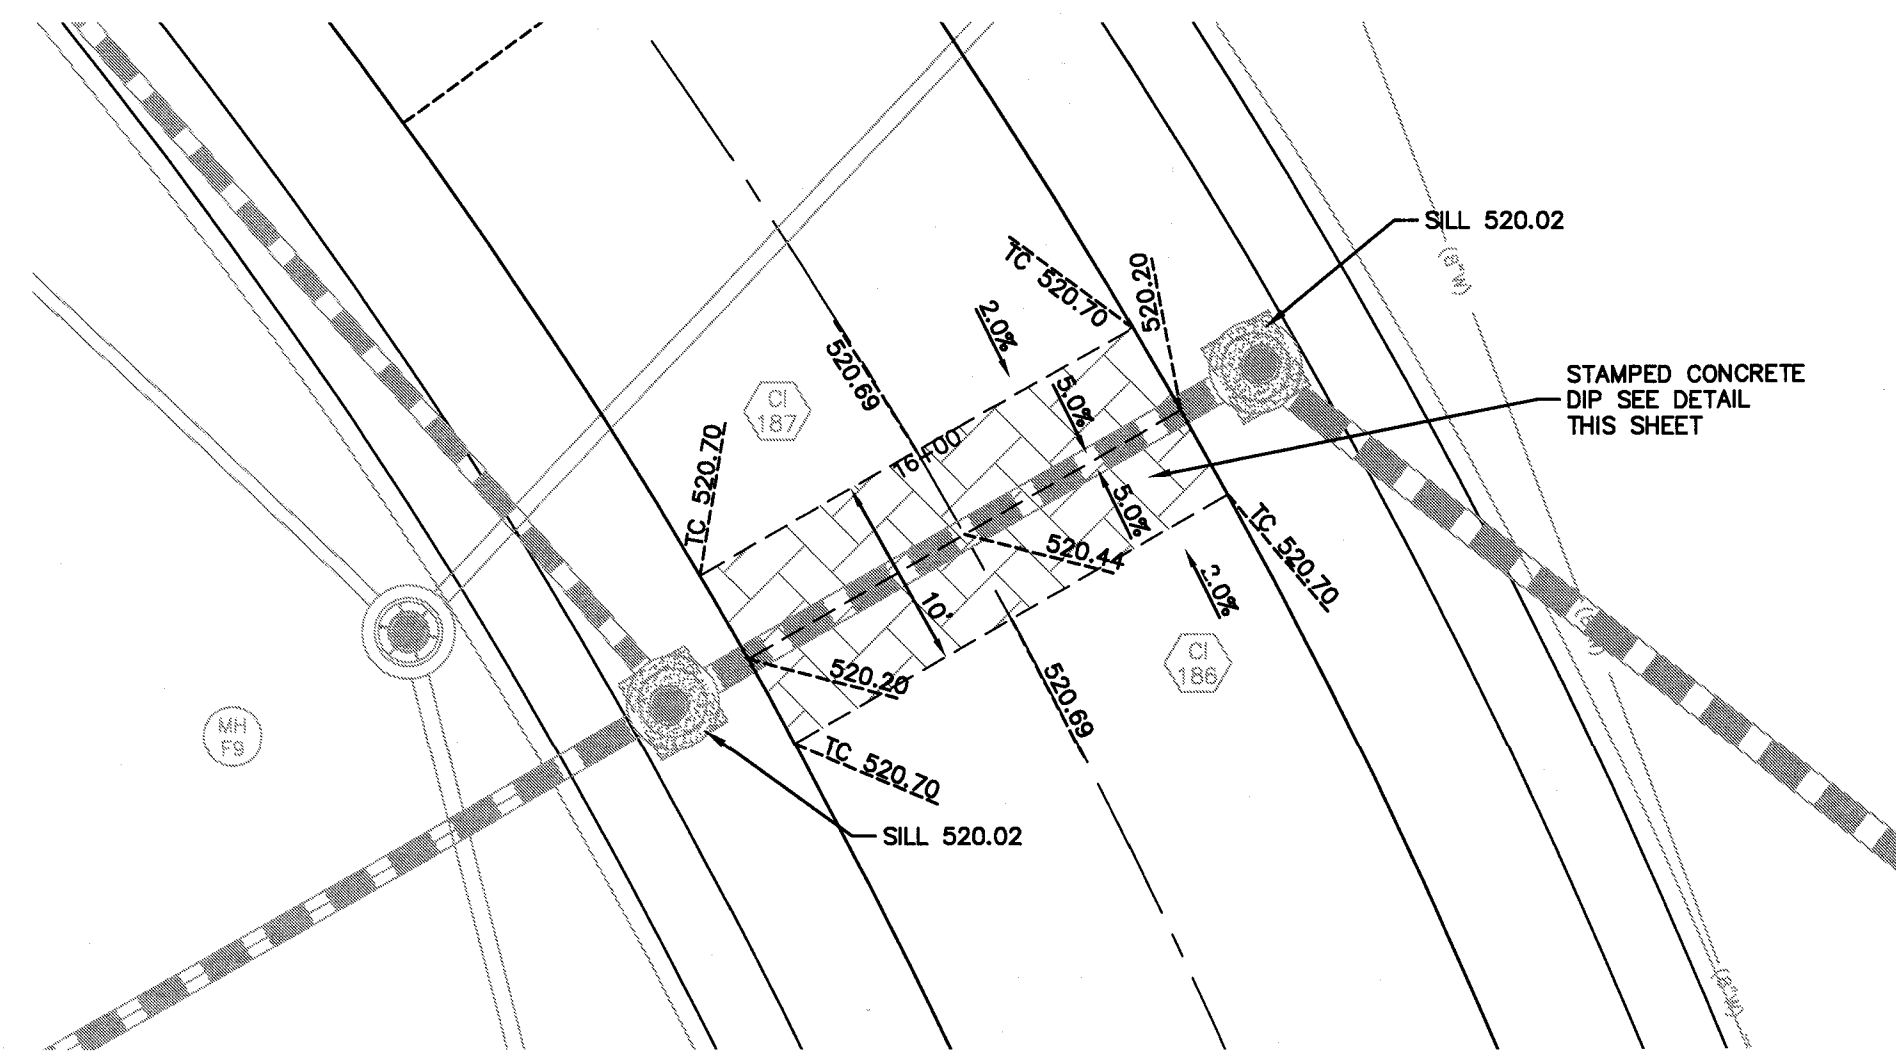


**WOODGROOVE PARK DRIVE
TRAFFIC CALMING DIP @ CI 186 - CI 187**

SCALE: 1"=20'

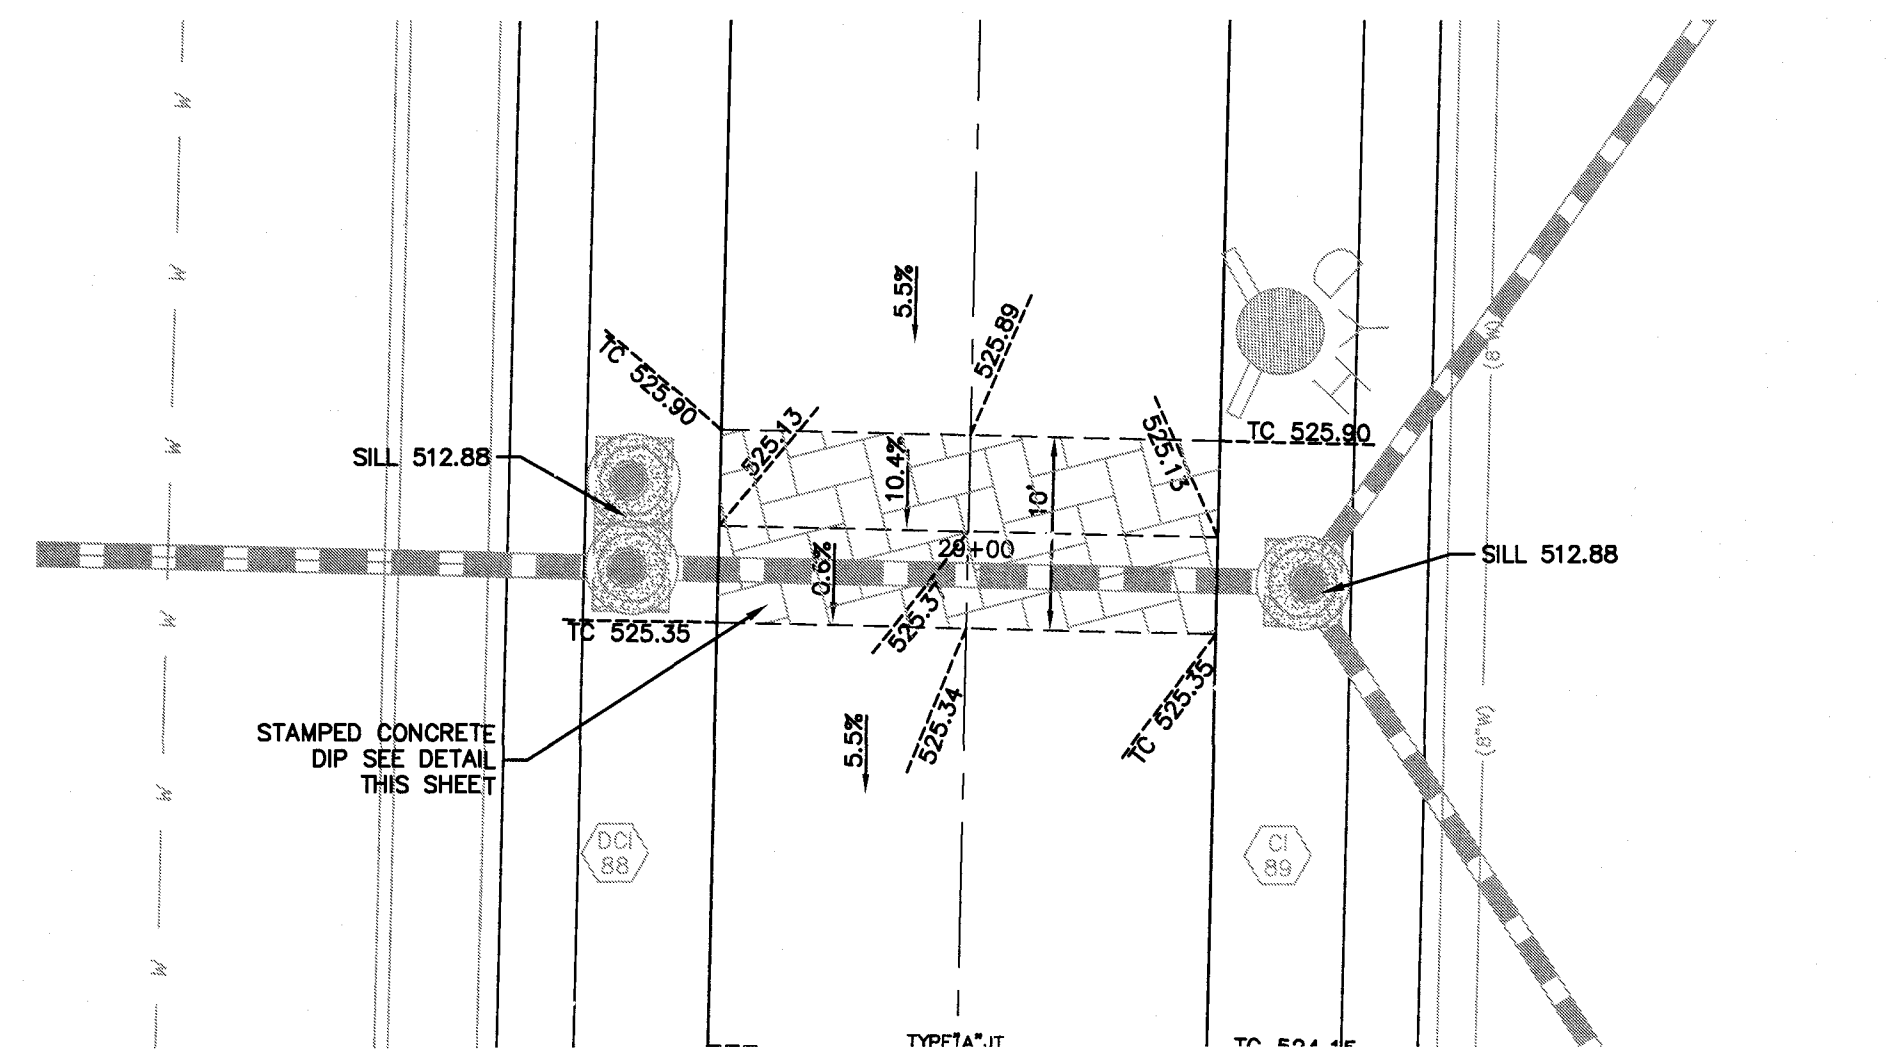


**CRESTWOOD LANE
TRAFFIC CALMING DIP @ DCI 88 - CI 89**

SCALE: 1"=20'

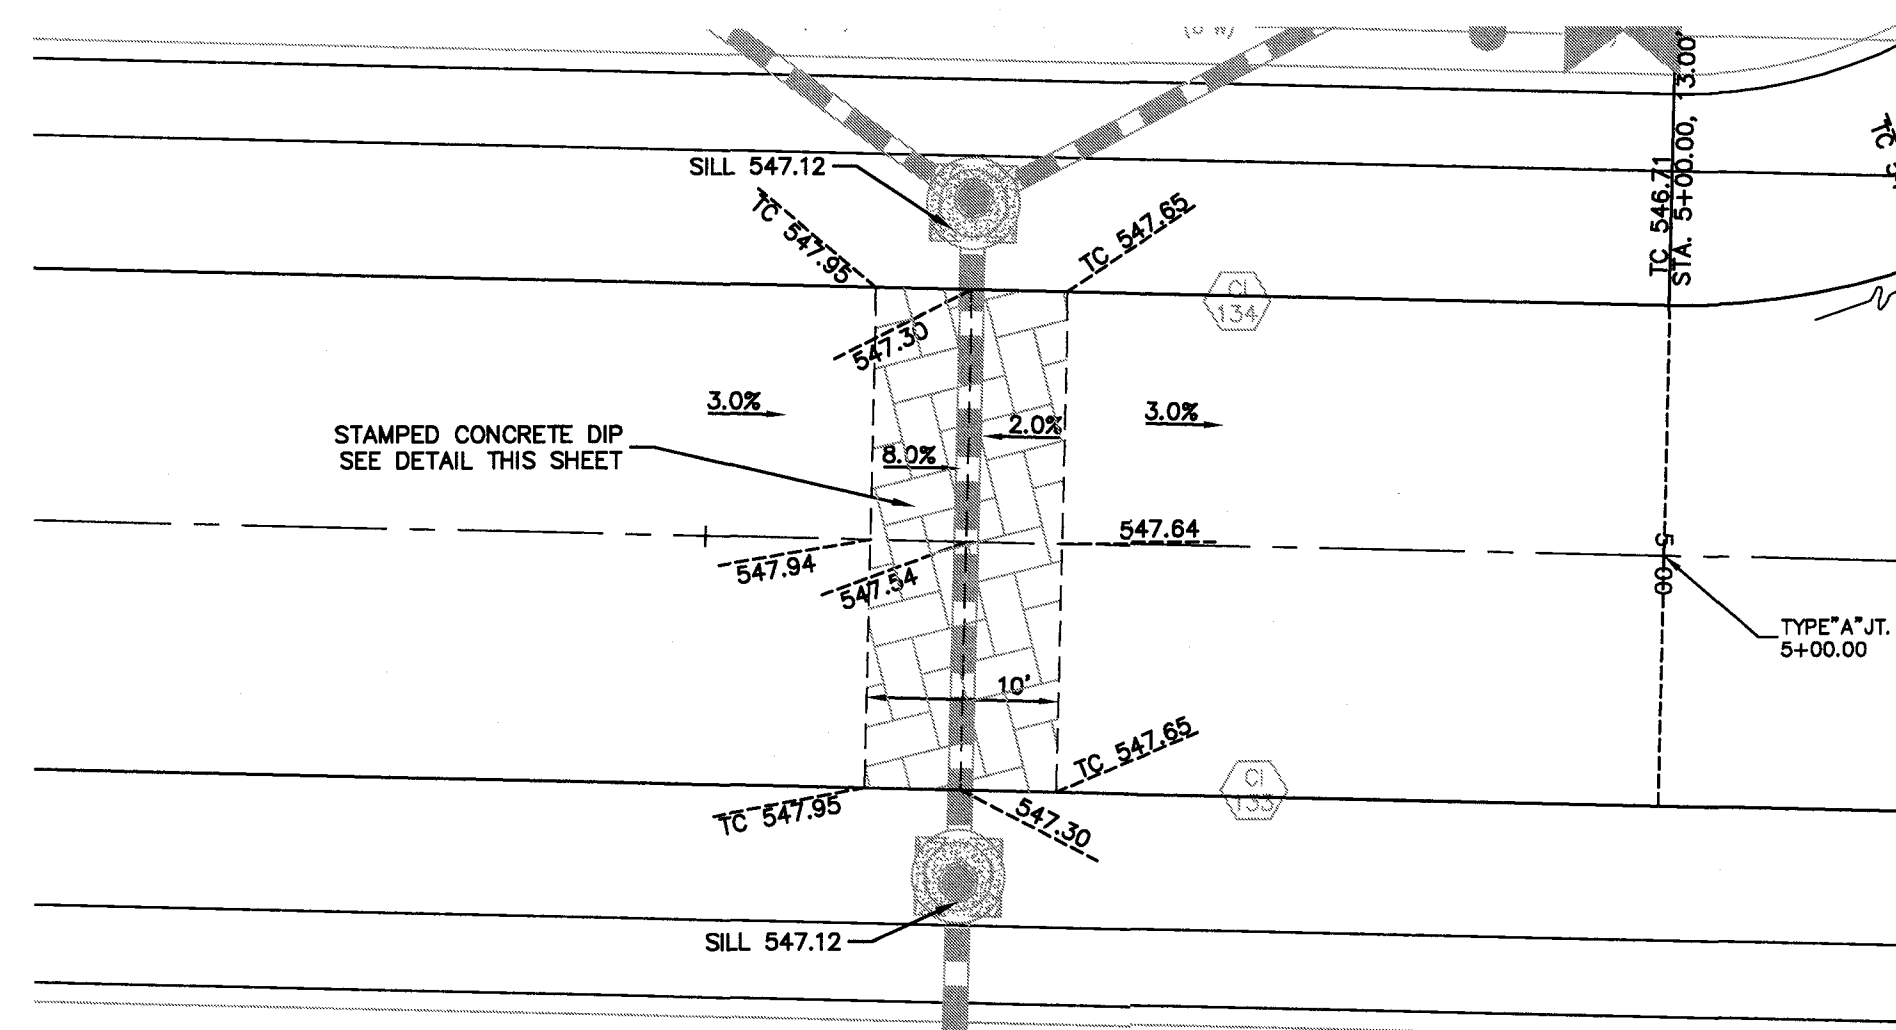

**CRESTWOOD LANE
TRAFFIC CALMING DIP @ CI 133 - CI 134**

SCALE: 1"=20'

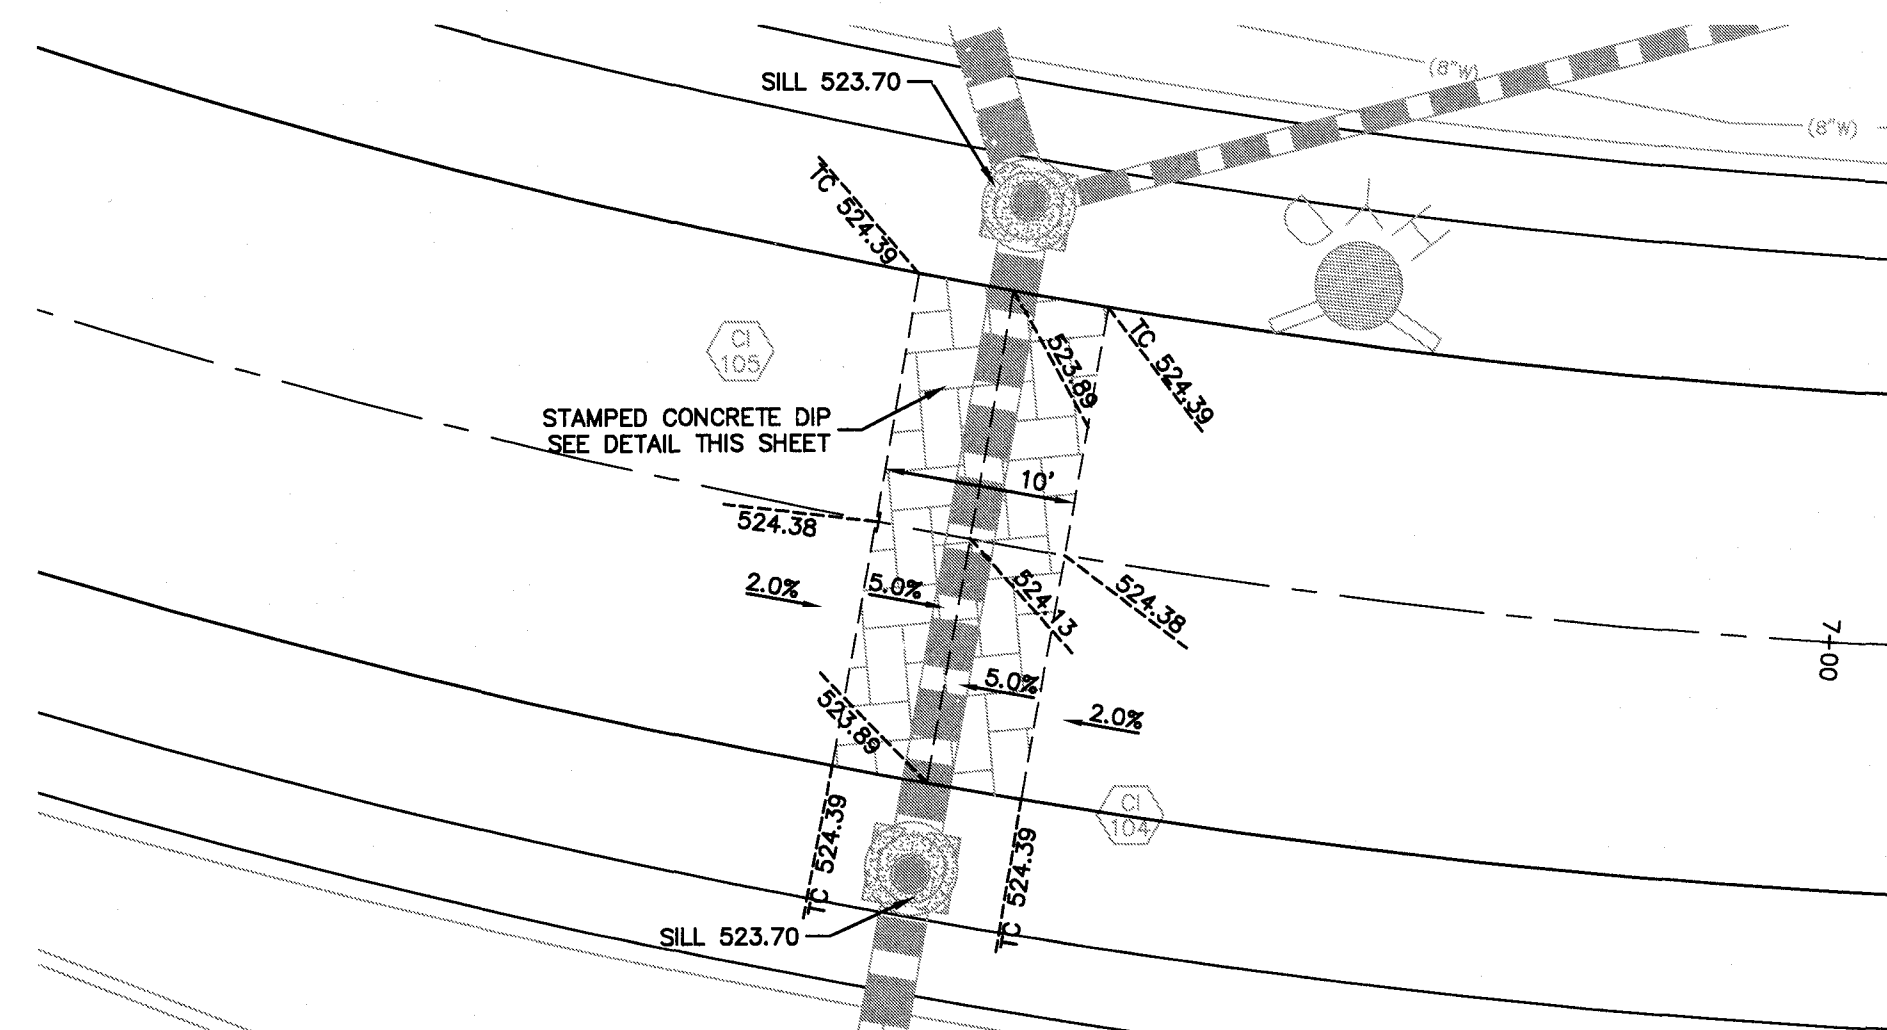


**GASLITE DRIVE
TRAFFIC CALMING DIP @ CI 104 - CI 105**

SCALE: 1"=20'

PROJECT TITLE

**COBBLESTONE
CROSSING**
OF FALLON, MISSOURI

THE STERLING CO.
ENGINEERS & SURVEYORS
5065 New Baumgartner Road
St. Louis, Missouri 63129
Ph 314-487-0440 Fax 314-487-8944
www.sterling-eng-sur.com
Corporate Certificate of Authority #001348

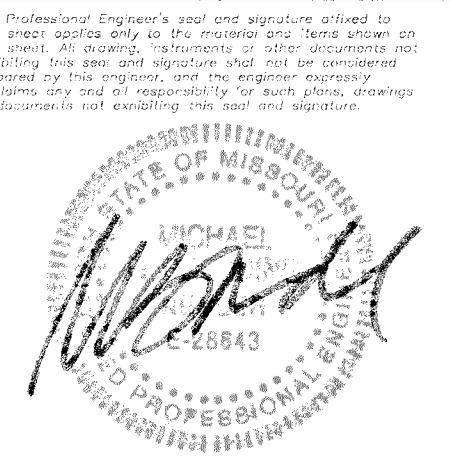

Date: 8/7/2017
Michael G. Boerding
License No. MO E-28643
Civil Engineer

McBRIDE HYLAND GREEN, LLC
16091 SWINGLEY RIDGE ROAD, SUITE 300
CHESTERFIELD, MISSOURI 63017
Ph 636-537-2000
Fax 636-537-2546
www.mcbridehomes.com

ENTRANCE / WARPING DETAILS

P+Z No. 29-16.01
City No.
Date: Aug. 7, 2017
Job No. 16-08-239

Page No.
12.7

IMP