


SANITARY SEWER PROFILE

SCALES:
HORIZ. 1"=50'
VERT. 1"=10'

SANITARY SEWER PROFILE


SCALES:
HORIZ. 1"=50'
VERT. 1"=10'

NOTE:
1. ALL SANITARY LATERALS SHALL BE CONSTRUCTED OF 4 INCH SCHEDULE 40 PVC AT 2% MINIMUM.
2. ALL SANITARY LATERALS AND SANITARY MAINS THAT CROSS UNDER PAVEMENT MUST HAVE PROPER GRANULAR BACKFILL AND REQUIRED COMPACTION.

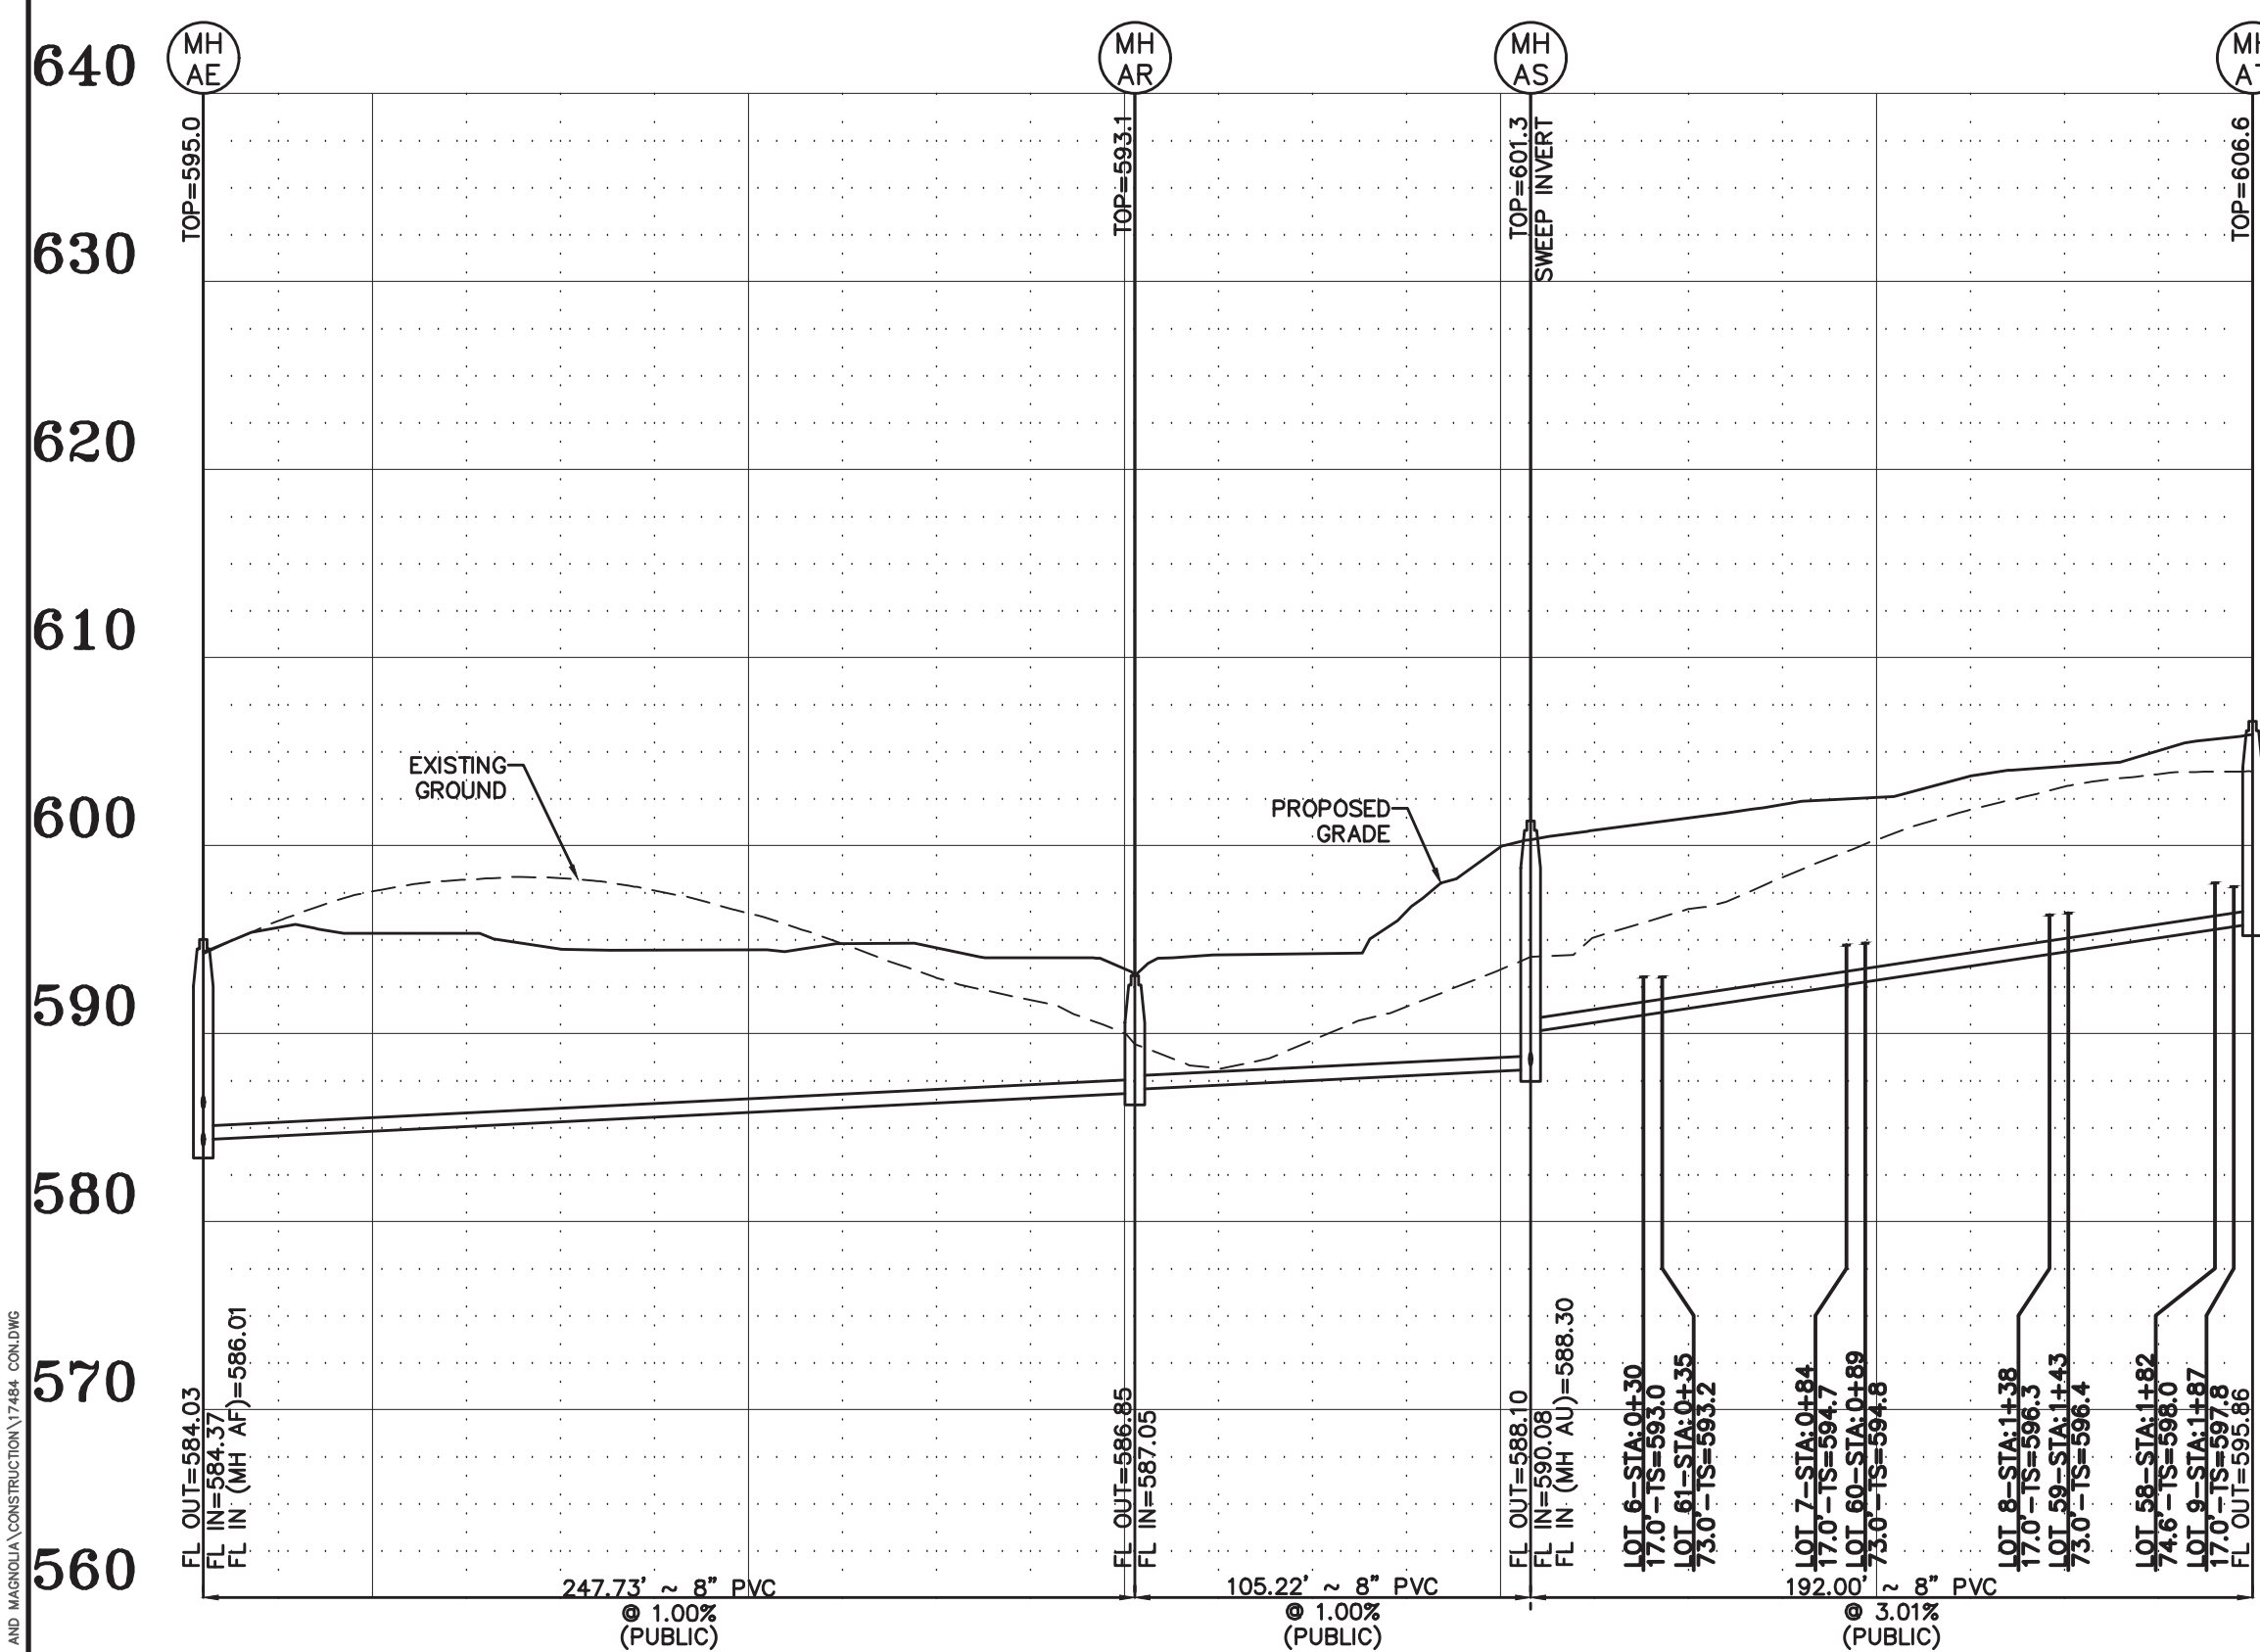


SANITARY SEWER PROFILE

SCALES:
HORIZ. 1"=50'
VERT. 1"=10'

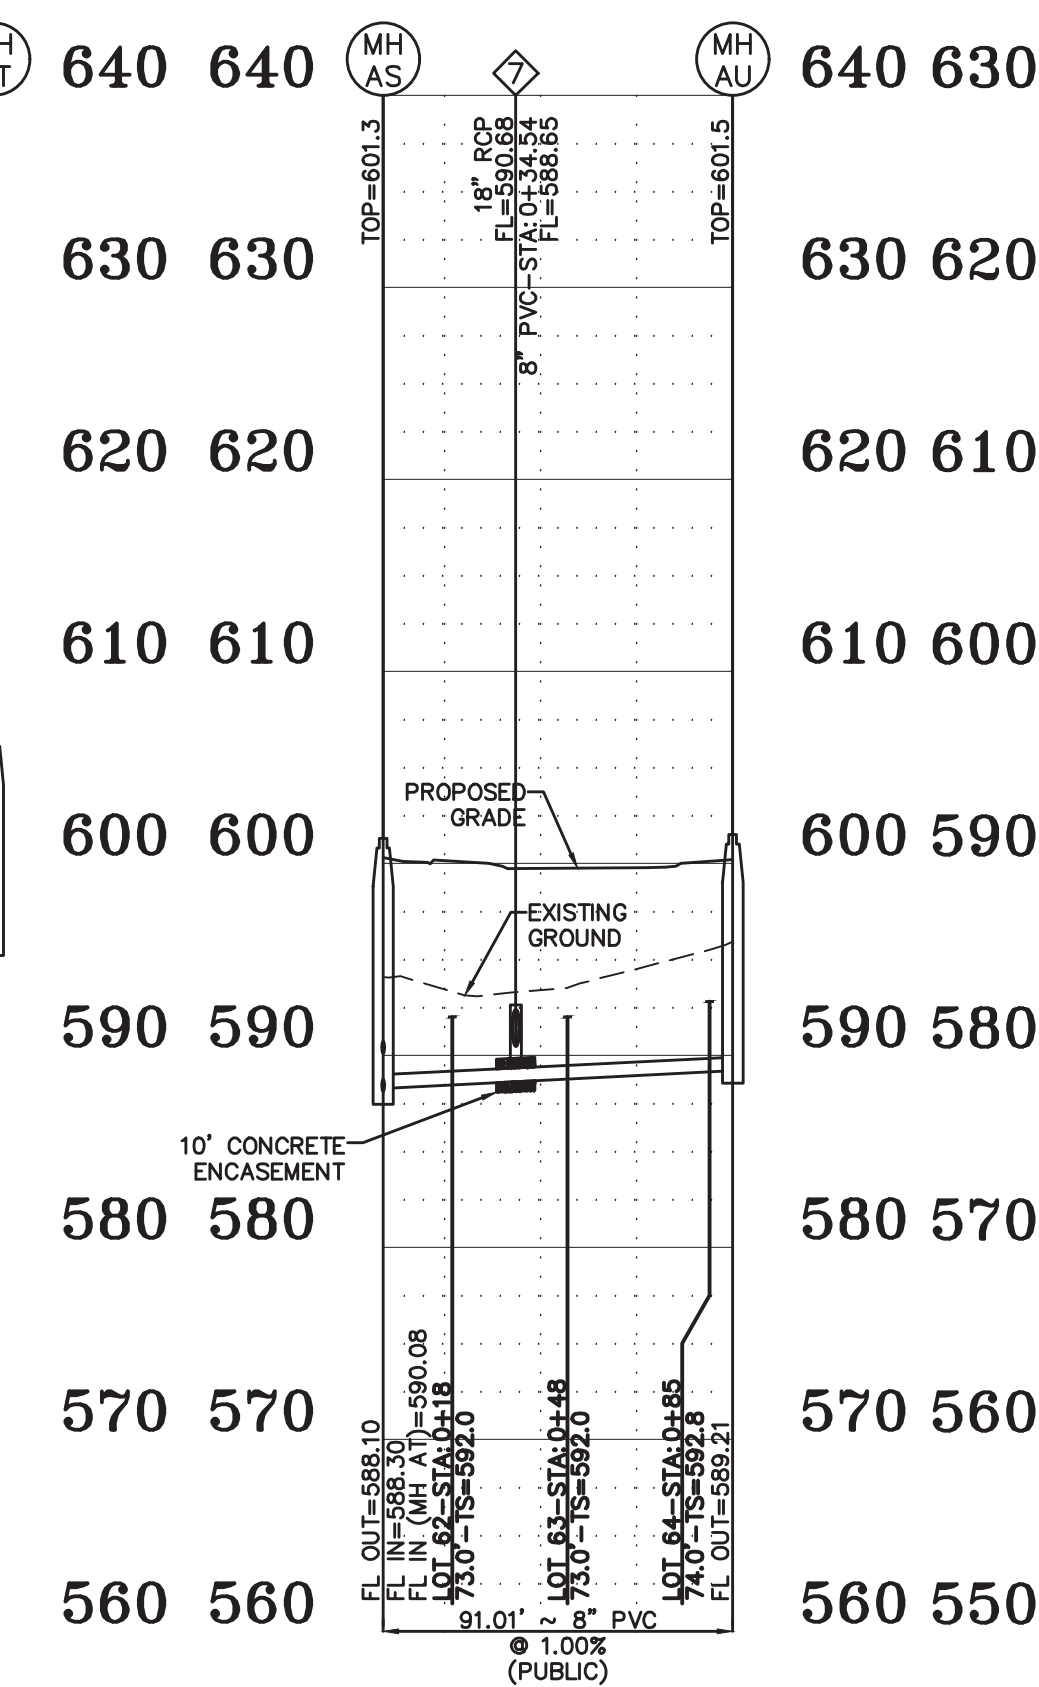

SANITARY SEWER PROFILE

SCALES:
HORIZ. 1"=50'
VERT. 1"=10'

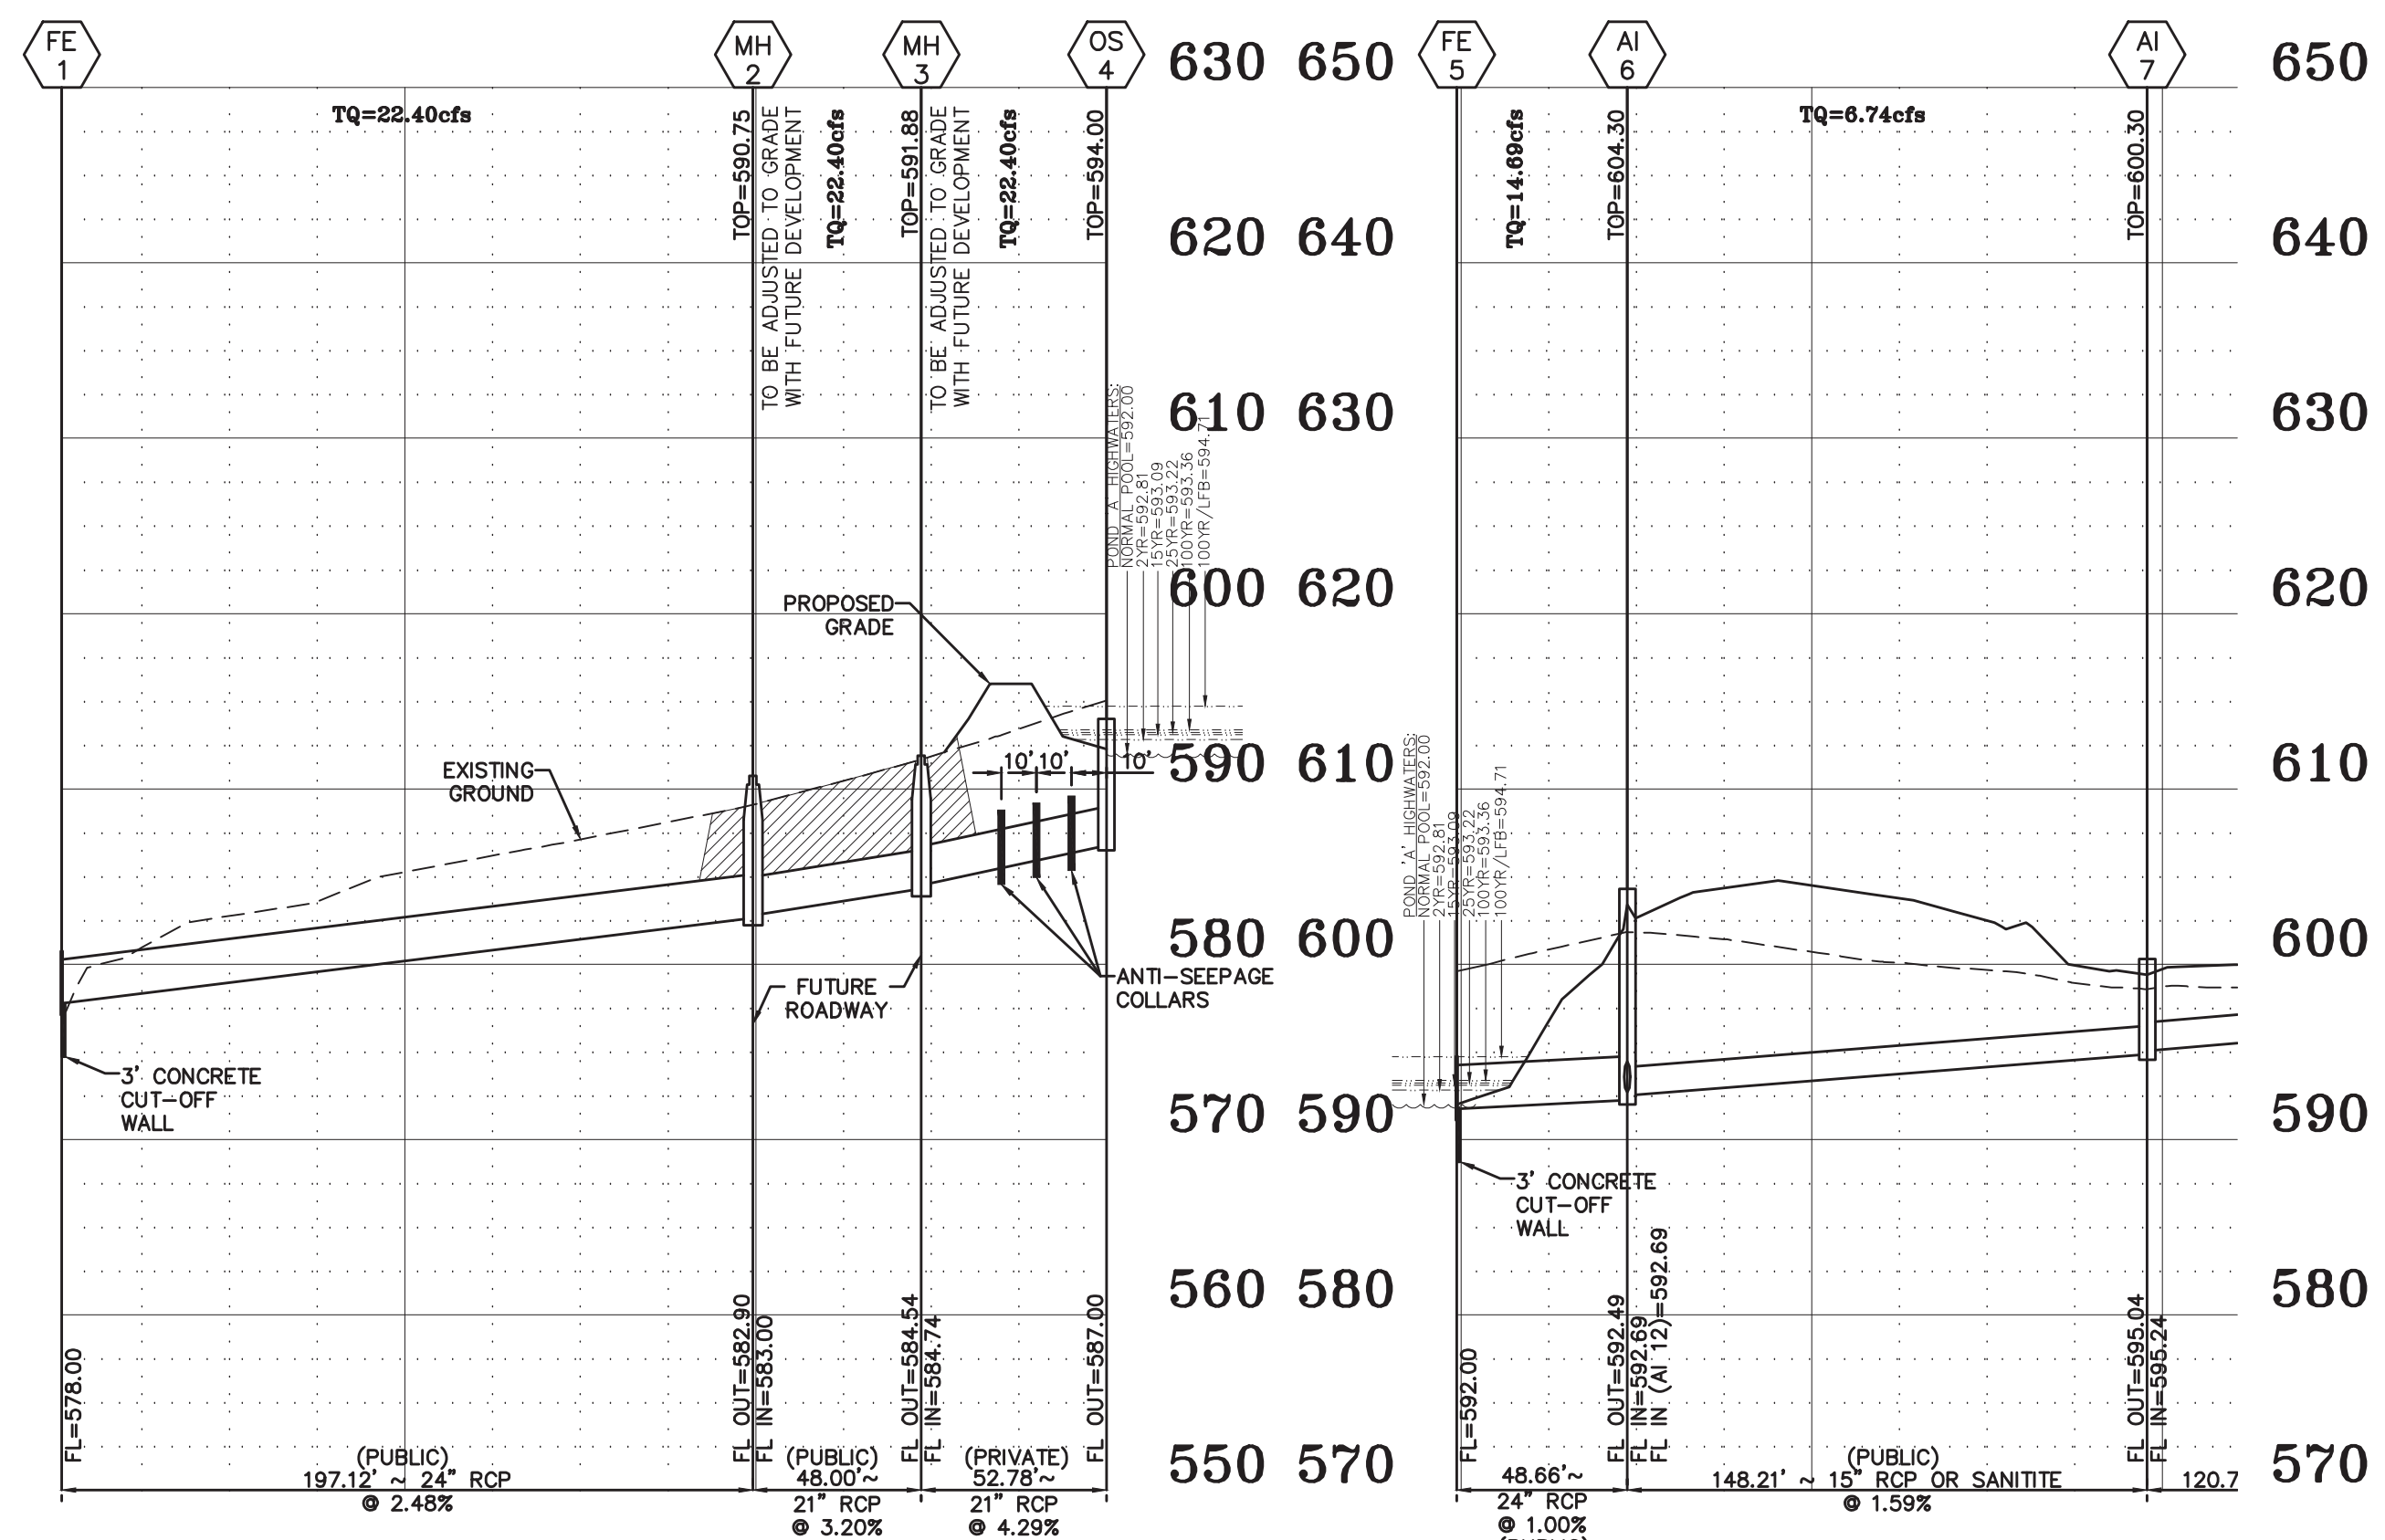

STORM SEWER PROFILE

SCALES:
HORIZ. 1"=50'
VERT. 1"=10'

NOTE (STORM SEWERS):
RCP STORM SEWERS THAT CROSS OVER SANITARY SEWER OR WATER MAIN TRENCHES CAN BE CONCRETE CRADLED BUT SANITITE PIPE MUST BE CONCRETE ENCASED, UNLESS OTHERWISE SHOWN.

PROJECT TITLE:

COLUMBIA MEADOWS

ENGINEERING
PLANNING
SURVEYING
222 Point View Blvd
St. Charles, MO 63301
636-928-5552
FAX 636-928-1718



DISCLAIMER OF RESPONSIBILITY
I hereby specify that the documents intended to be authorized by my seal are limited to this sheet, and I hereby disclaim any responsibility for all other drawings, Specifications, Estimates, Reports or other documents or instruments relating to or intended to be used for any part or parts of the architectural or engineering project or projects.



JEFFREY B. SIMMONS
CIVIL ENGINEER
2007030831

Copyright © 2020
Box Engineering Company, Inc.
Authority No. 000555
All Rights Reserved

REVISIONS

DATE	REVISION
10/13/20	CITY COMMENTS
01/08/21	CITY COMMENTS
02/10/21	CITY COMMENTS
02/23/21	CITY COMMENTS

Developer / Owner:
Alpha Land Development Two, L.L.C.
612 Trade Center Boulevard
Chesterfield, MO 63005
314-721-7779

SEWER PROFILES

P+Z No. #19-004868

Approval Date: 07/23/2020

City No. #?

Page No.