




**STORM SEWER PROFILE**  
 SCALES:  
 HORIZ. 1"=50'  
 VERT. 1"=10'

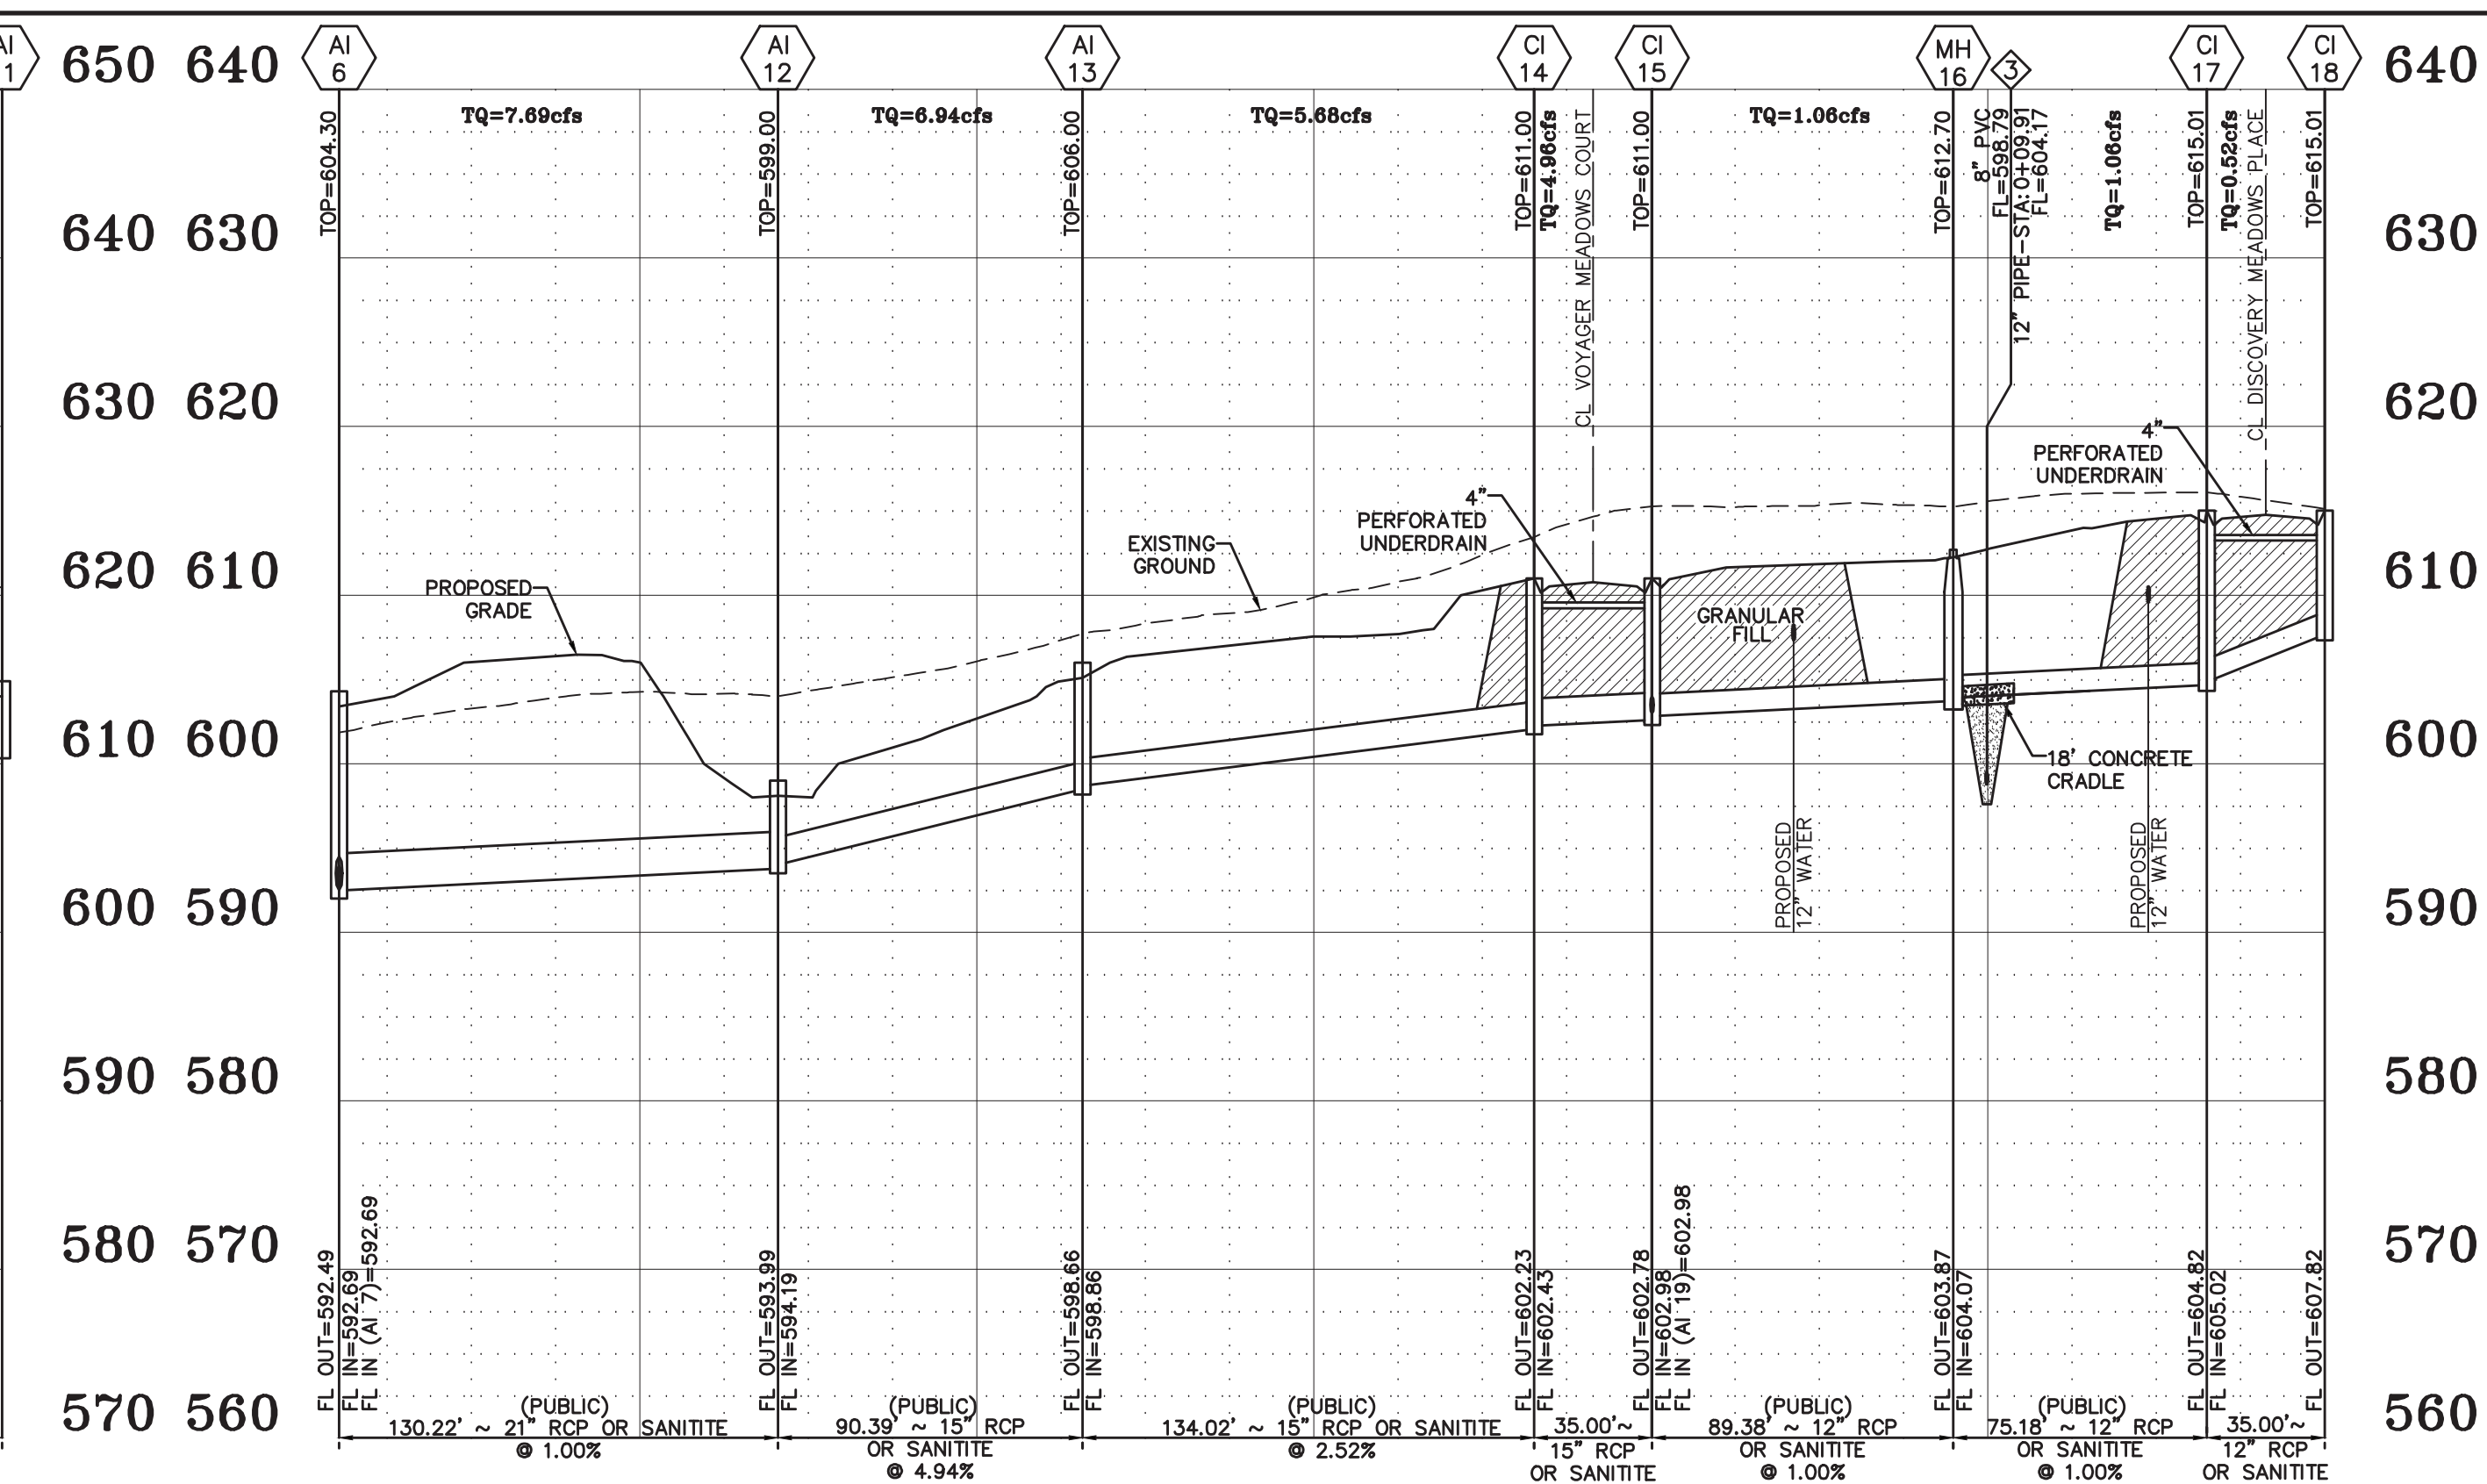


**STORM SEWER PROFILE**  
 SCALES:  
 HORIZ. 1"=50'  
 VERT. 1"=10'

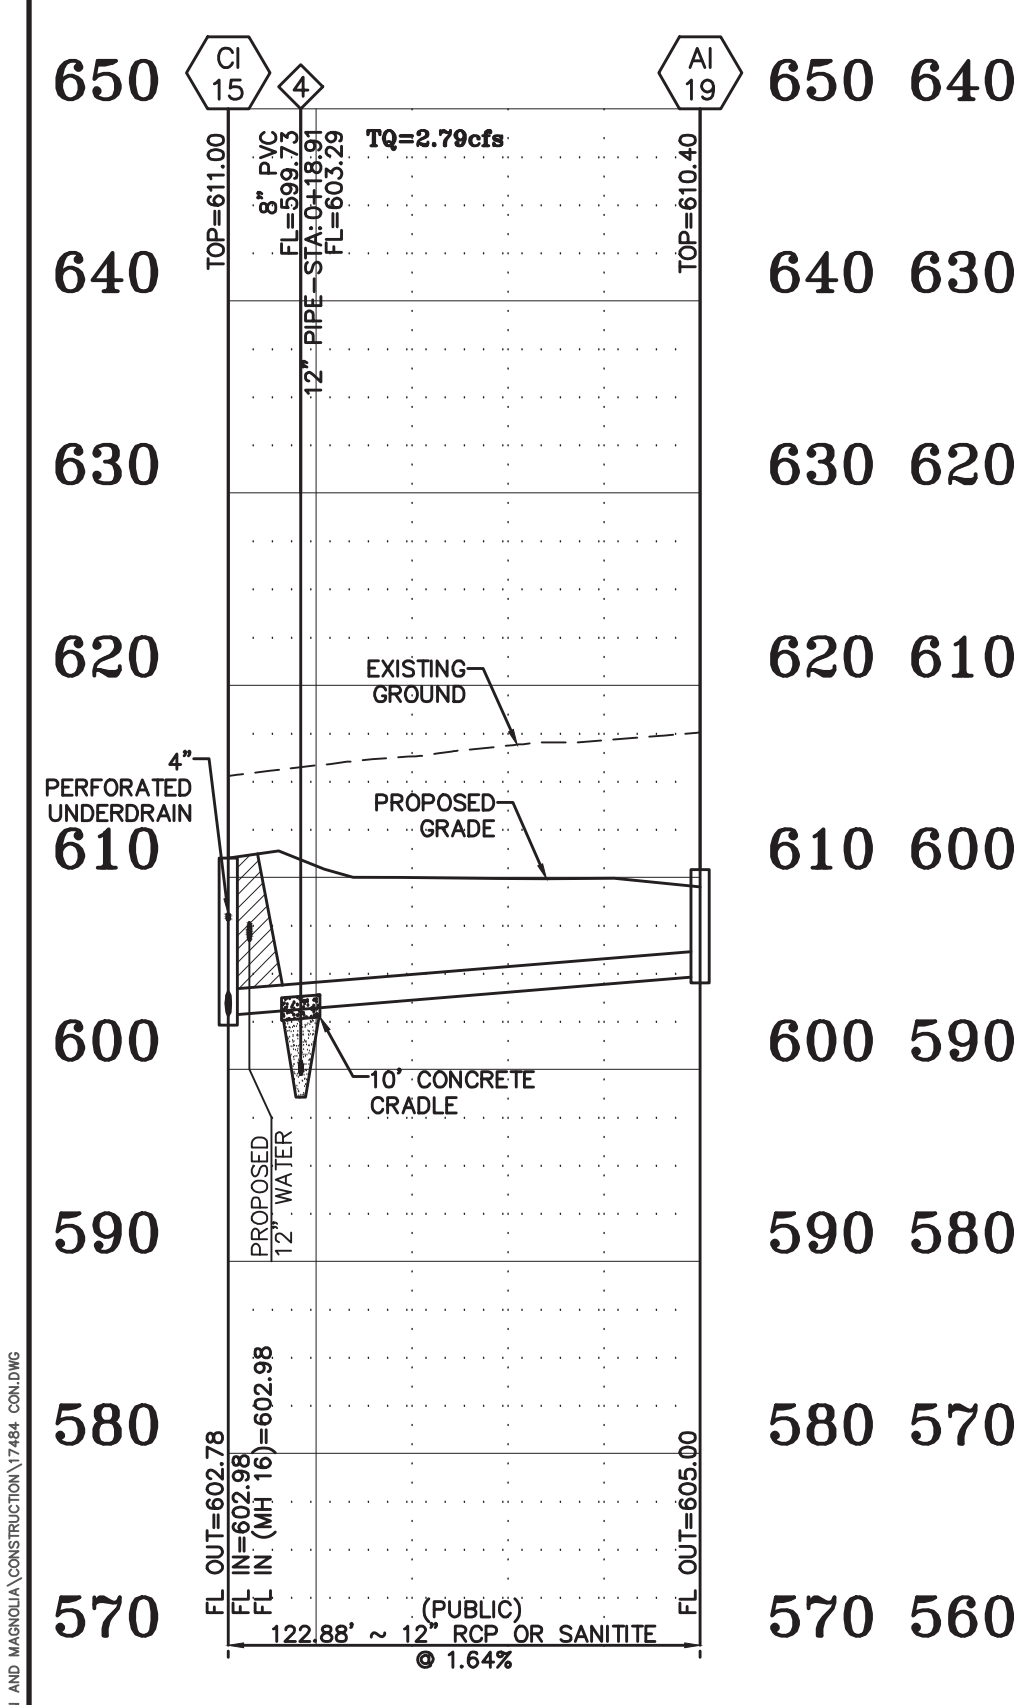


**STORM SEWER PROFILE**  
 SCALES:  
 HORIZ. 1"=50'  
 VERT. 1"=10'

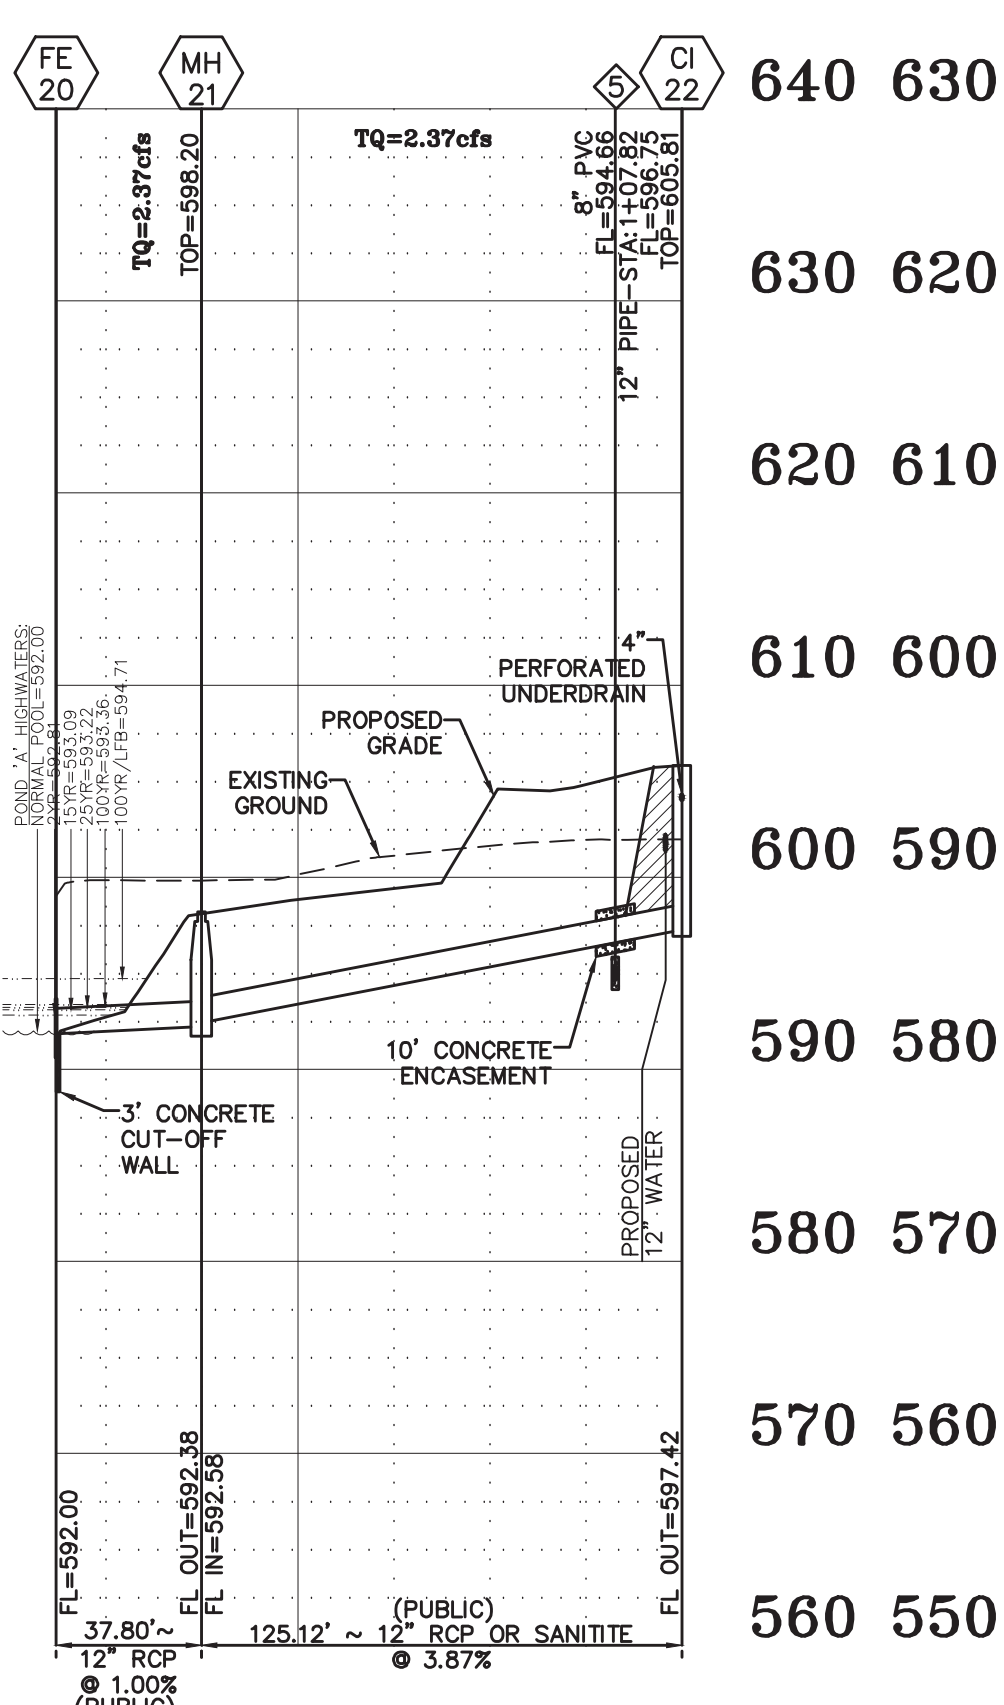

**STORM SEWER PROFILE**  
 SCALES:  
 HORIZ. 1"=50'  
 VERT. 1"=10'

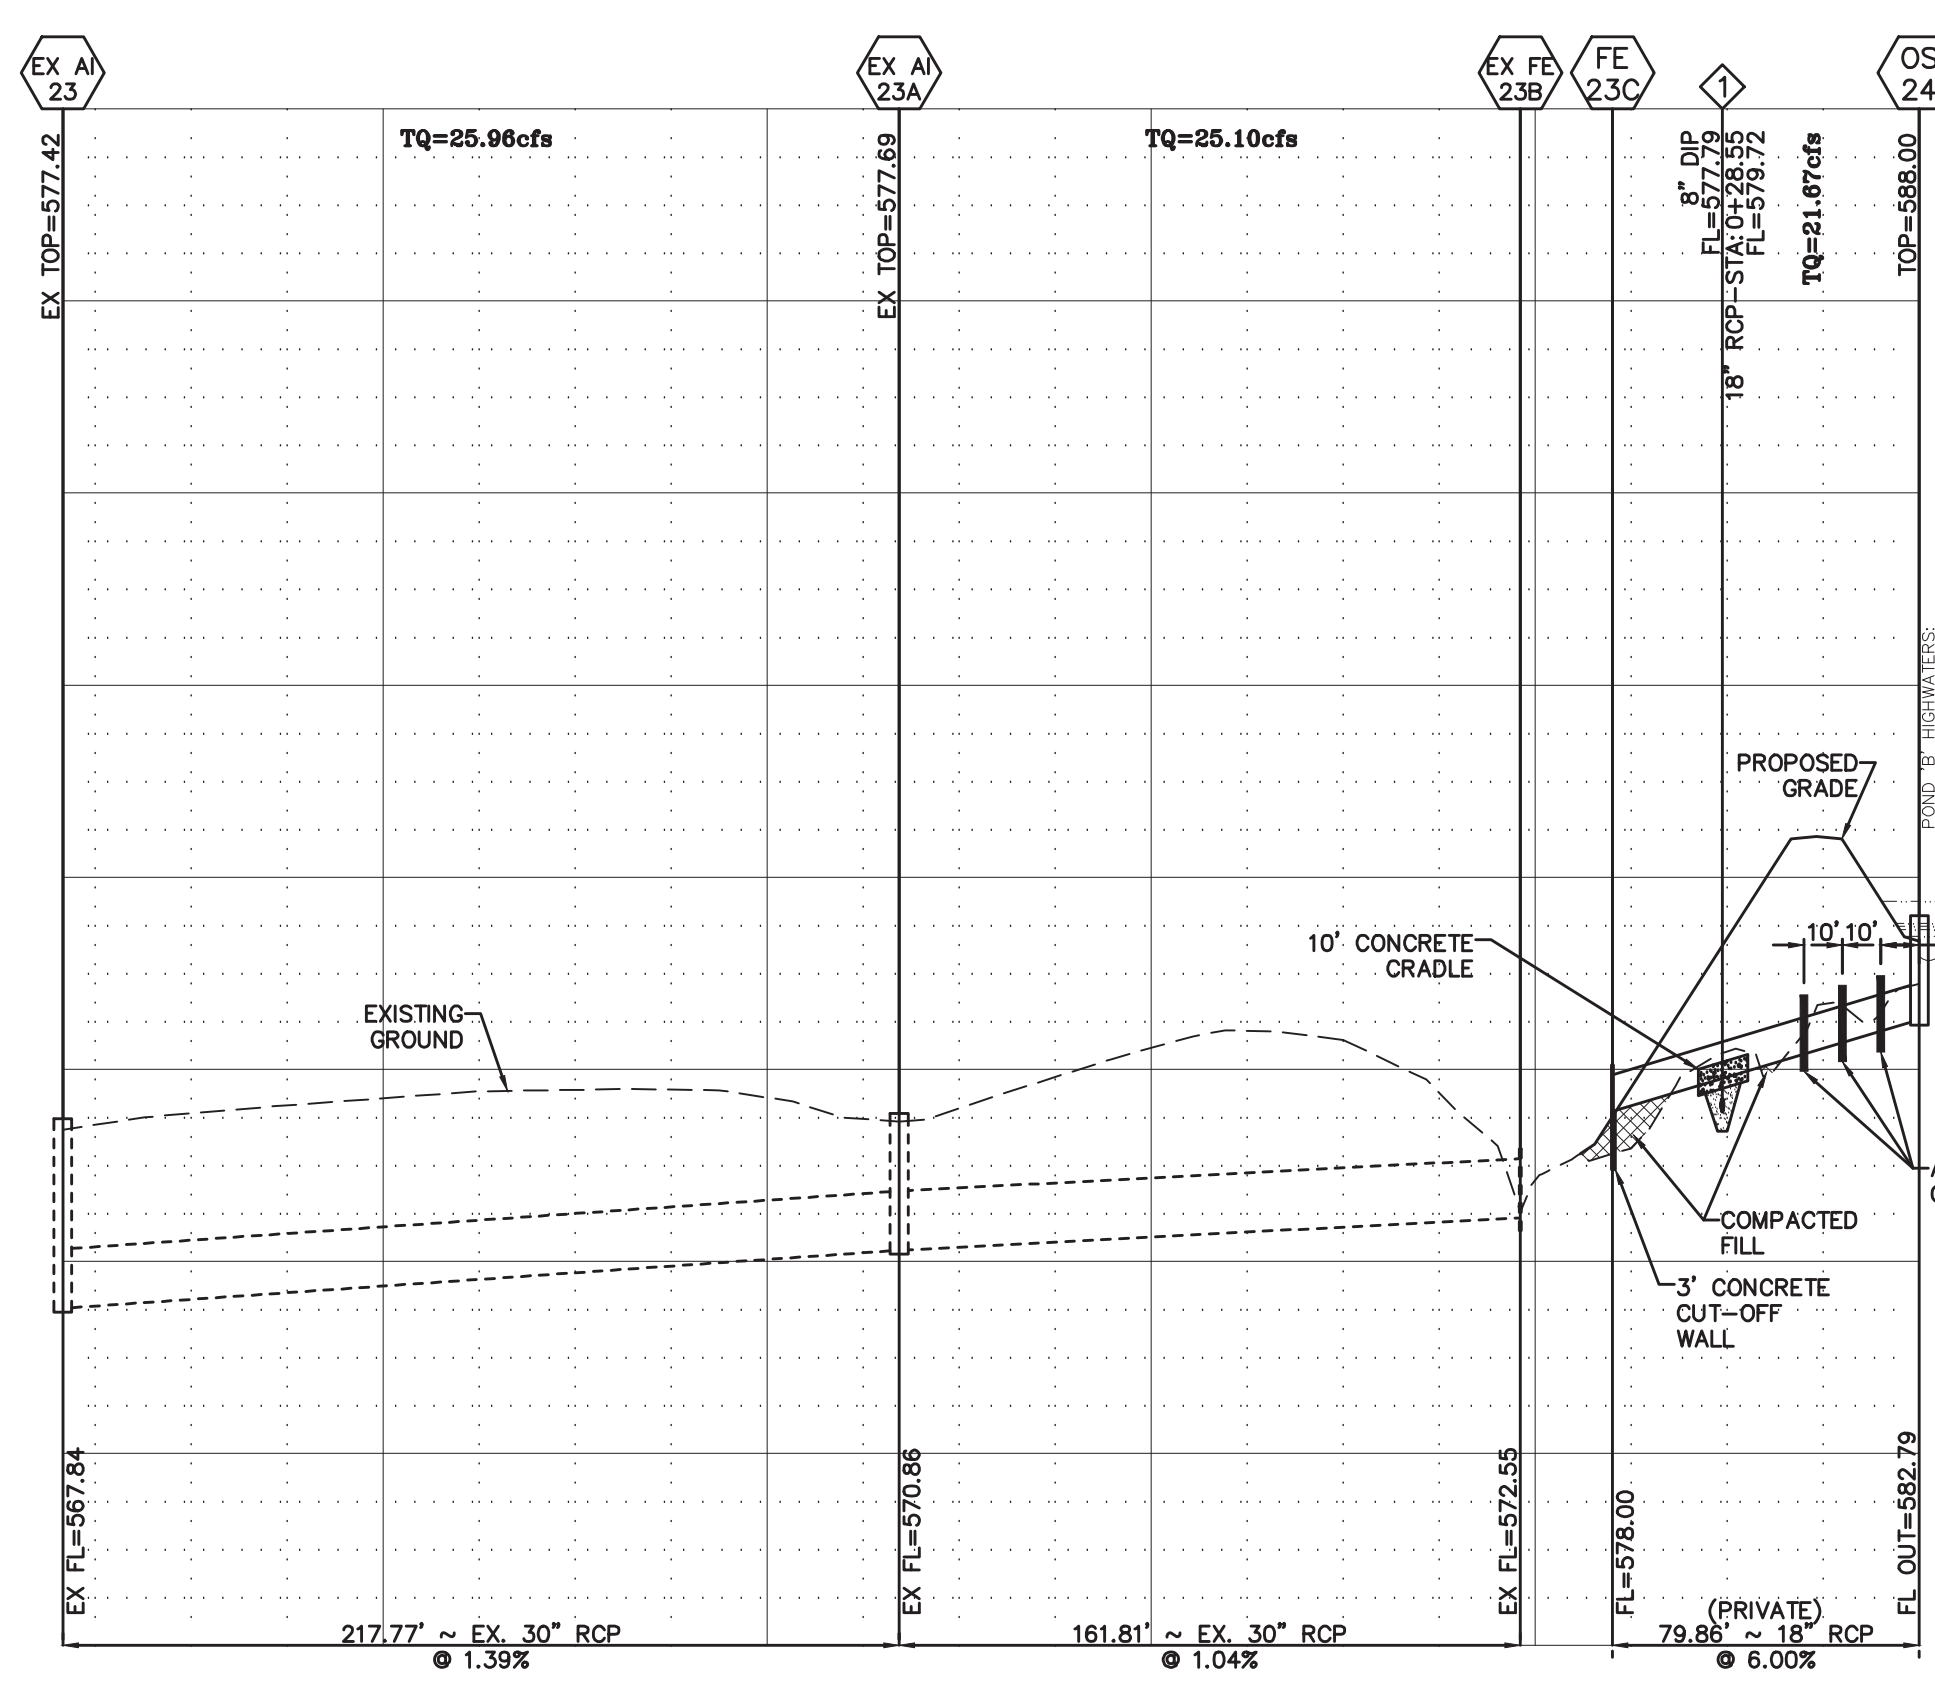

**STORM SEWER PROFILE**  
 SCALES:  
 HORIZ. 1"=50'  
 VERT. 1"=10'

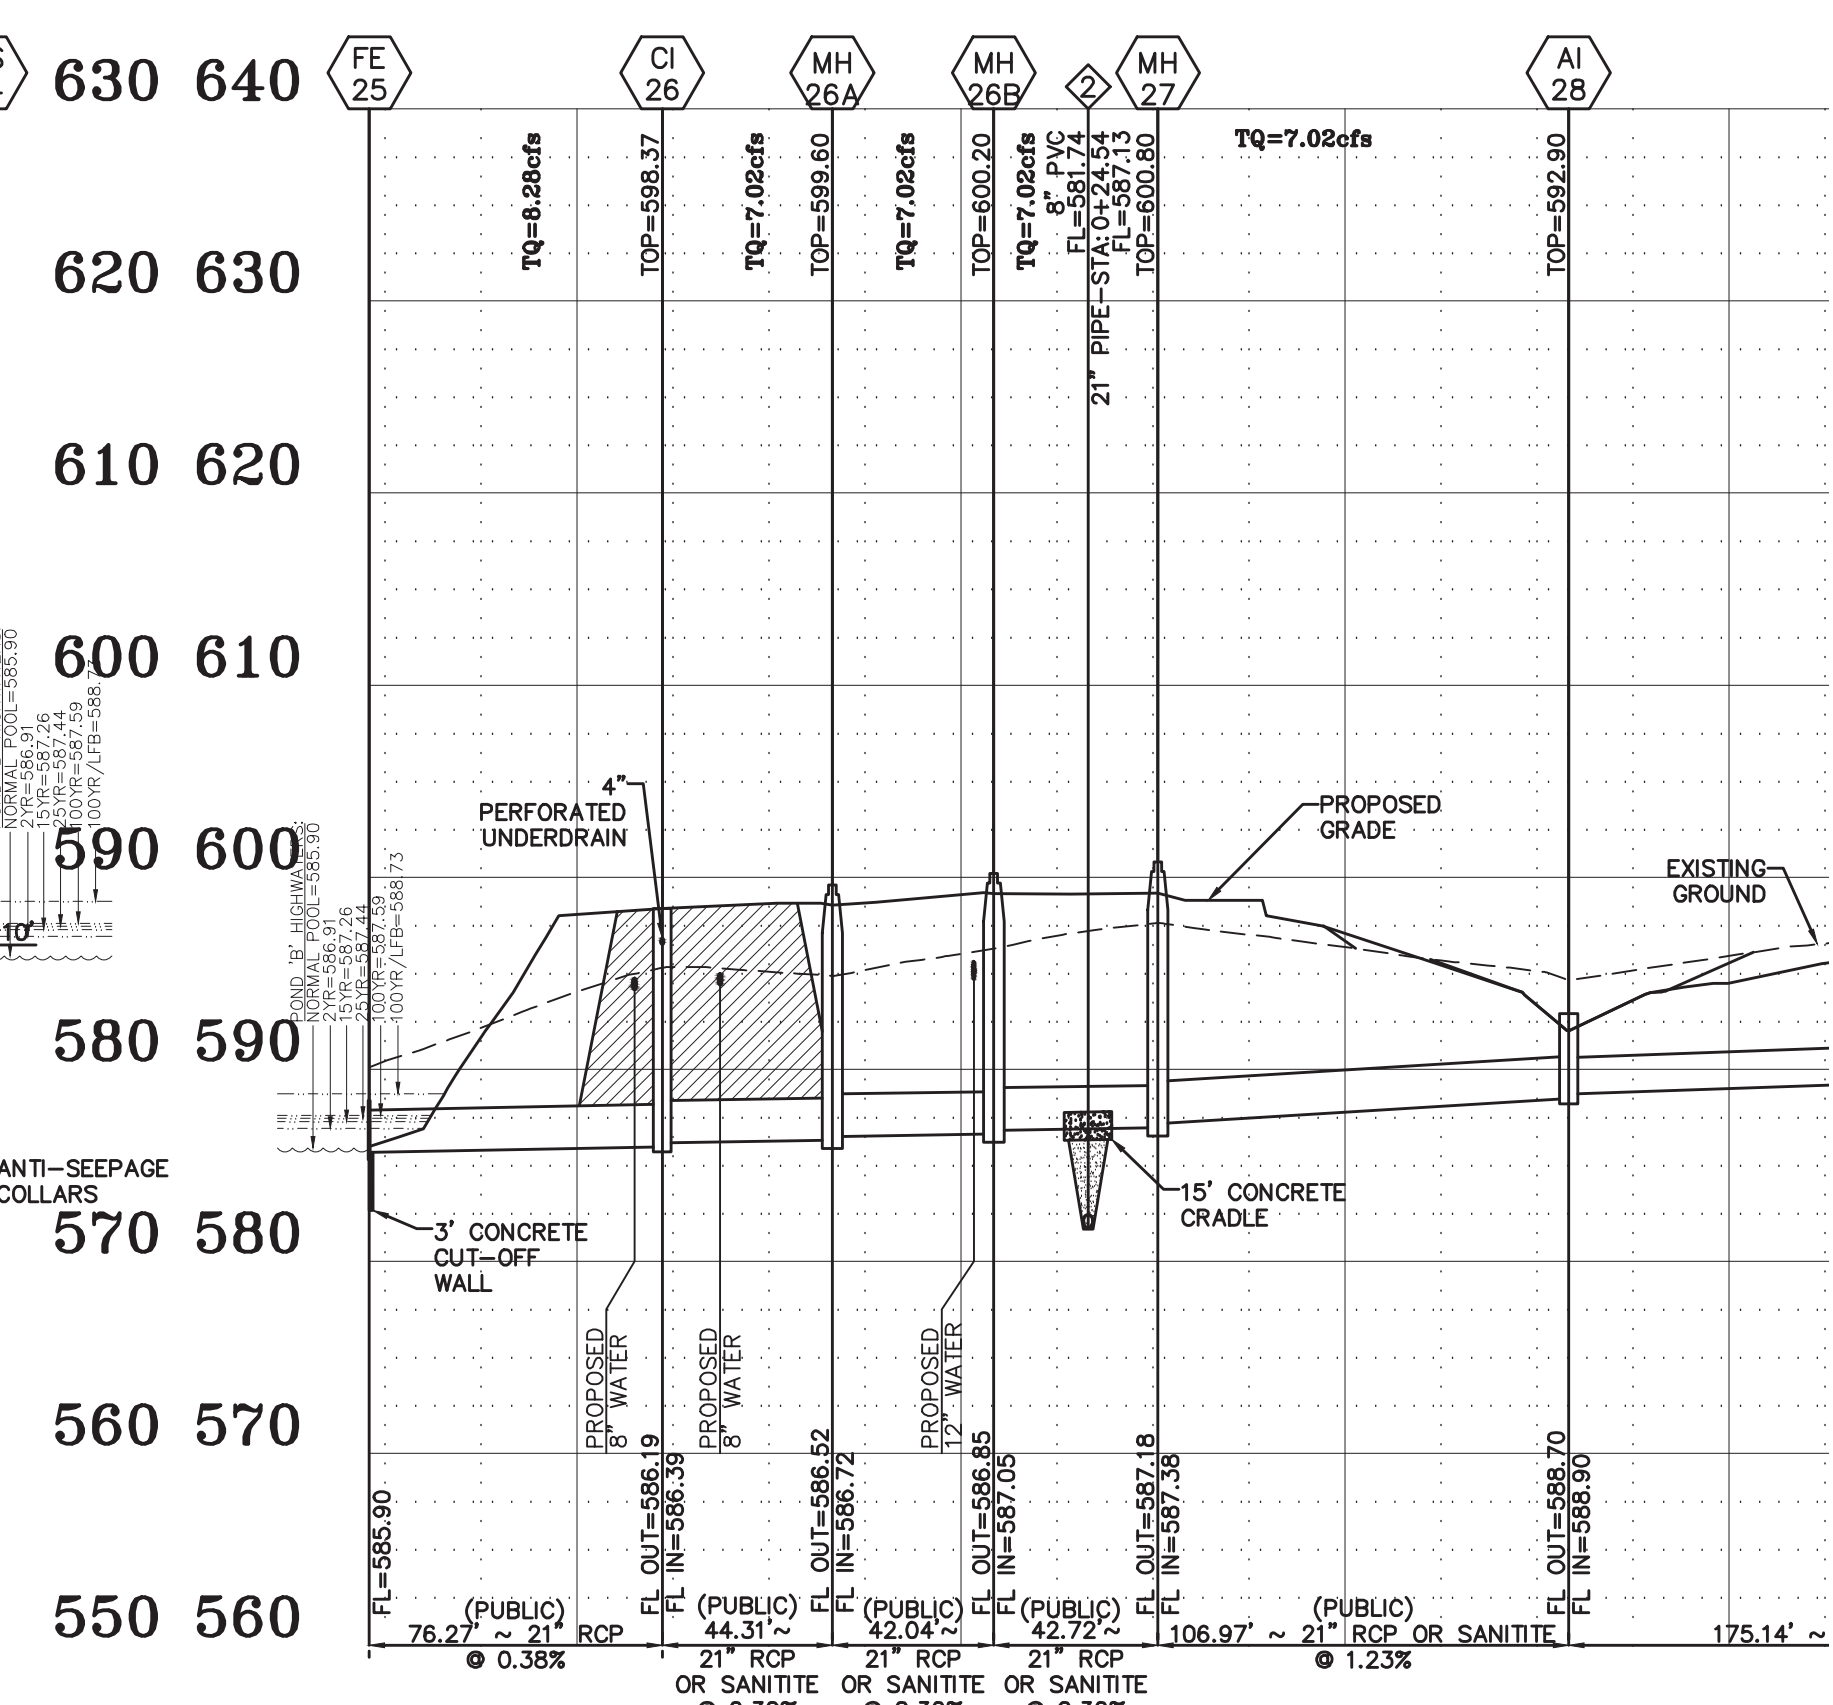

**STORM SEWER PR**  
 SCALES:  
 HORIZ. 1"=50'  
 VERT. 1"=10'

**NOTE (STORM SEWERS):**  
 RCP STORM SEWERS THAT CROSS OVER SANITARY SEWER OR WATER MAIN TRENCHES CAN BE CONCRETE CRADLED BUT SANITITE PIPE MUST BE CONCRETE ENCASED, UNLESS OTHERWISE SHOWN.

**PROJECT TITLE:**  
**COLUMBIA MEADOWS**



**ENGINEERING PLANNING SURVEYING**  
 221 Point View Blvd  
 St. Charles, MO 63001  
 636-928-5562 FAX 636-928-1718

**STATE OF MISSOURI**  
 JEFFREY B. SIMMONS  
 NUMBER PE-2007030831  
**PROFESSIONAL ENGINEER**  
 JEFFREY B. SIMMONS  
 CIVIL ENGINEER  
 2007030831  
 Copyright © 2020  
 Box Engineering Company, Inc.  
 Authority No. 000655  
 All Rights Reserved

REVISIONS	
10/13/20	CITY COMMENTS
01/08/21	CITY COMMENTS
02/10/21	CITY COMMENTS
02/23/21	CITY COMMENTS

**Developer / Owner:**  
 Alpha Land Development Two, L.L.C.  
 612 Trade Center Boulevard  
 Chesterfield, MO 63005  
 314-721-7779

**P+Z No.** #19-004868  
**Approval Date:** 07/23/2020  
**City No.** #?

**Page No.**  
 19 of 38

Box Project # 18-17484 Issue Date: 08/12/2020

**STORM SEWER PROFILES**