


PLAN VIEW
SCALE 1"=20'

NOTES:
 1. TW/BW NOTATIONS ON PLAN VIEW ARE THE ESTIMATED ELEVATIONS PROVIDED BY THE PROJECT ENGINEER. SEE THE ELEVATION VIEW FOR ACTUAL TOP OF WALL ELEVATIONS.
 2. ANGLE POINTS MAY BE CONSTRUCTED AS RADIUS CORNERS WITH THE APPROVAL OF THE OWNER.

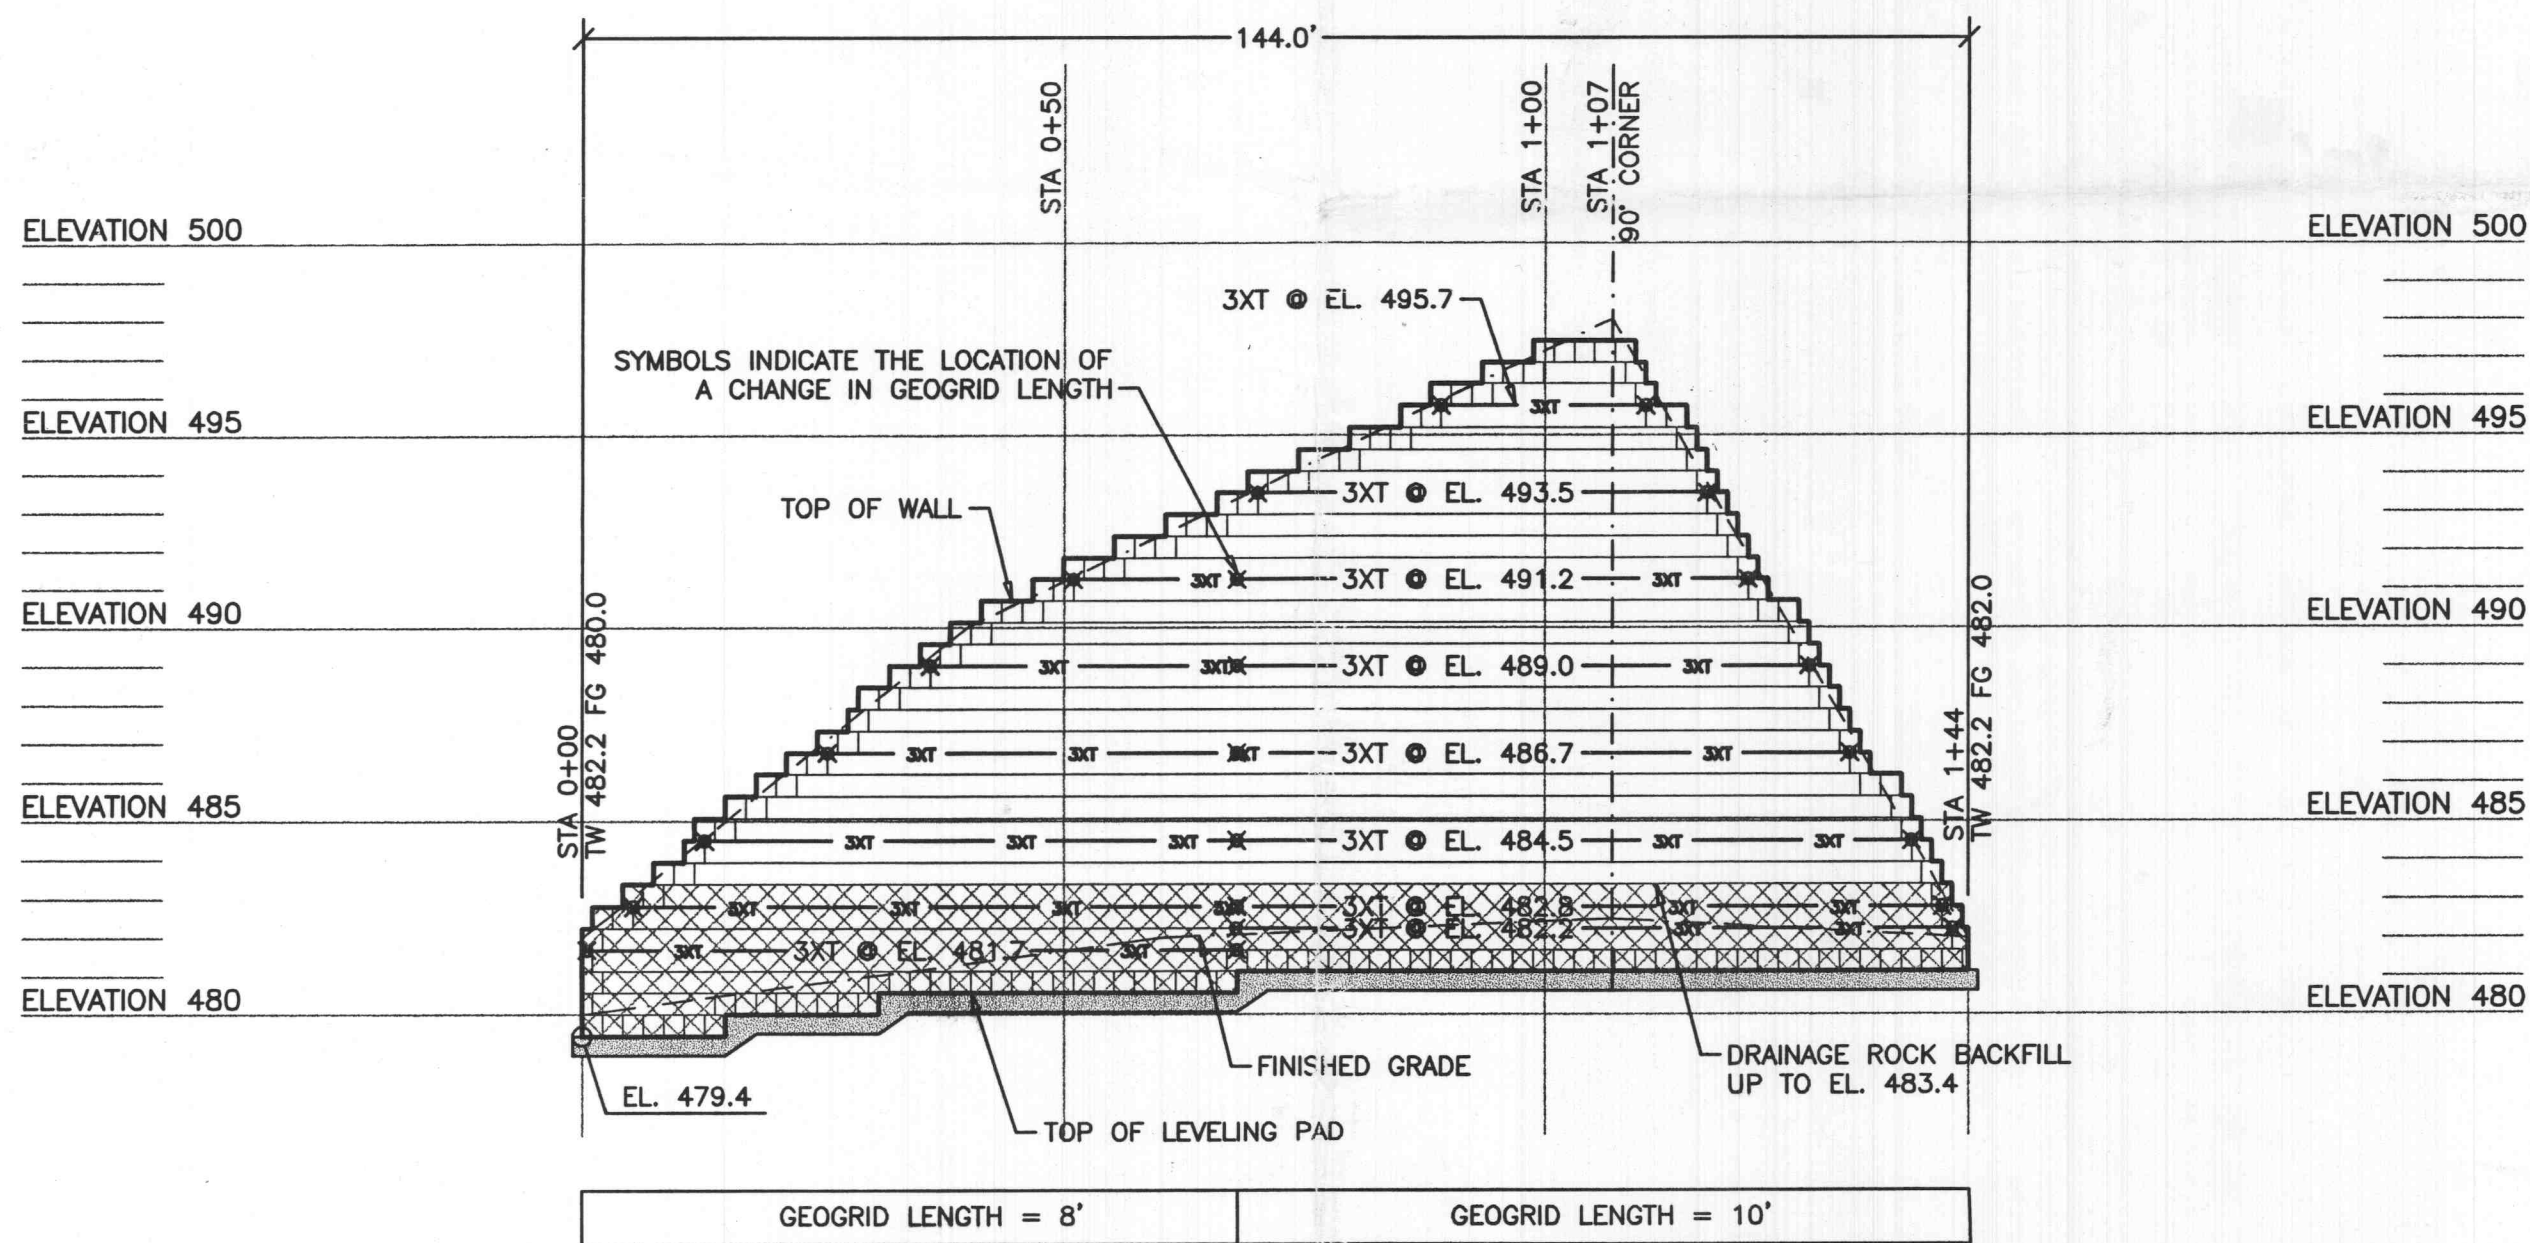

ELEVATION VIEW
SCALE 1"=20'H
1"=5'V

NOTES:
 1. THIS WALL DESIGN IS BASED ON THE PROJECT PLANS PREPARED BY BAX ENGINEERING DATED 8-28-02.
 2. SEE THE PROJECT PLANS FOR WALL LAYOUT.
 3. THE CONTRACTOR SHALL VERIFY ELEVATIONS PRIOR TO CONSTRUCTION.
 4. TEMPORARY EXCAVATION STABILITY DESIGN AND THE SHORING REQUIREMENTS ARE BEYOND THE SCOPE OF THIS DESIGN AND ARE THE RESPONSIBILITY OF THE CONTRACTOR.
 5. FOUNDATION STABILITY AND GLOBAL STABILITY ARE THE RESPONSIBILITY OF OTHERS.

Inspector's Field Copy
 4/9/03
APPROVED
 Edward T. Austin



BUA2001-1568

RECEIVED
APR 9 2003



Aspen Consultants
 293 Northwest Blvd., Fenton, MO 63026
 Phone: (636) 349-2225 Fax: (636) 349-2230

COMFORT INN O'Fallon, MO	
ALPENSTEIN WALL	PLAN/ELEVATION VIEW
Revision:	Date: 4-3-2003
Revision:	Sheet: 1 of 2