


- SITE NOTES**
1. All dimensions shown are to back of curb unless noted otherwise.
  2. DO NOT SCALE DRAWINGS, USE DIMENSIONS AS SHOWN.
  3. Additional siltation control may be required as directed by the City of O'Fallon.
  4. Storm sewers are to be private unless otherwise noted.
  5. Contractor to notify the engineer if discrepancies are found in the field compared to the design plans.
  6. Reference points, such as survey monuments, bench marks, stakes, etc., shall be preserved, but if disturbed or destroyed, shall be replaced as directed, at the expense of the contractor.
- All concrete and asphalt concrete pavement to be removed shall be sawcut on a straight line along the contact line with the existing pavement to remain. Concrete walks and curbs to be removed shall be sawcut at the nearest contraction or expansion joint.
- No work shall be done which will affect existing utilities prior to having ascertained that the utilities have been properly capped, plugged, or otherwise abandoned in a manner acceptable to the affected utility company. The appropriate agency shall be notified prior to the commencement of any work which will affect any existing utility. Removals or relocations by utility companies are to be initiated and coordinated by the Contractor.
7. All site construction and sewer construction to be per City of O'Fallon standards and specifications.
  8. Building dimensions as shown are to outside face of building and are per architectural plans received during July, 2002. See architectural plans for locations of building area walks, walls, etc. If overall building dimensions vary from those shown on these plans, contact the engineer prior to proceeding with site construction.
  9. Conduct operations to prevent injury to adjacent buildings, structures, other facilities and persons. Signs, lights, and barricades shall be installed at all locations as necessary to guard against accident. Promptly repair damages caused to facilities by operations, as directed by the engineer and at no cost to the Owner.
  10. New pavement - The Contractor shall fine grade and proof roll the subgrade to the elevations as shown. Subgrade shall be compacted to densities noted. The base course and surface course shall be constructed in accordance with St. Louis County Standard Specifications for Highway Construction. The base course shall be Type 1 crushed rock and the compacted thickness shall be as shown on the drawings. Base course shall be compacted to densities noted. The asphalt surface wearing course shall be Type C asphaltic cement, penetration grade 85-100. Final rolled density shall not be below 95% of the average density of Marshall test laboratory specimens. Constructed thickness shall be within 1/4".
  11. Pavement traffic marking to be one (1) coat of paint, white except as shown, and shall be chlorinated rubber based paint meeting Federal Specifications No. TT-P-115-D, Type III or equal. Application shall be 15 mils thick wet film (320 lin. ft. of 4" stripe per gallon).
- Maintenance of finished asphaltic concrete surfacing will be required until acceptance of work by Owner.

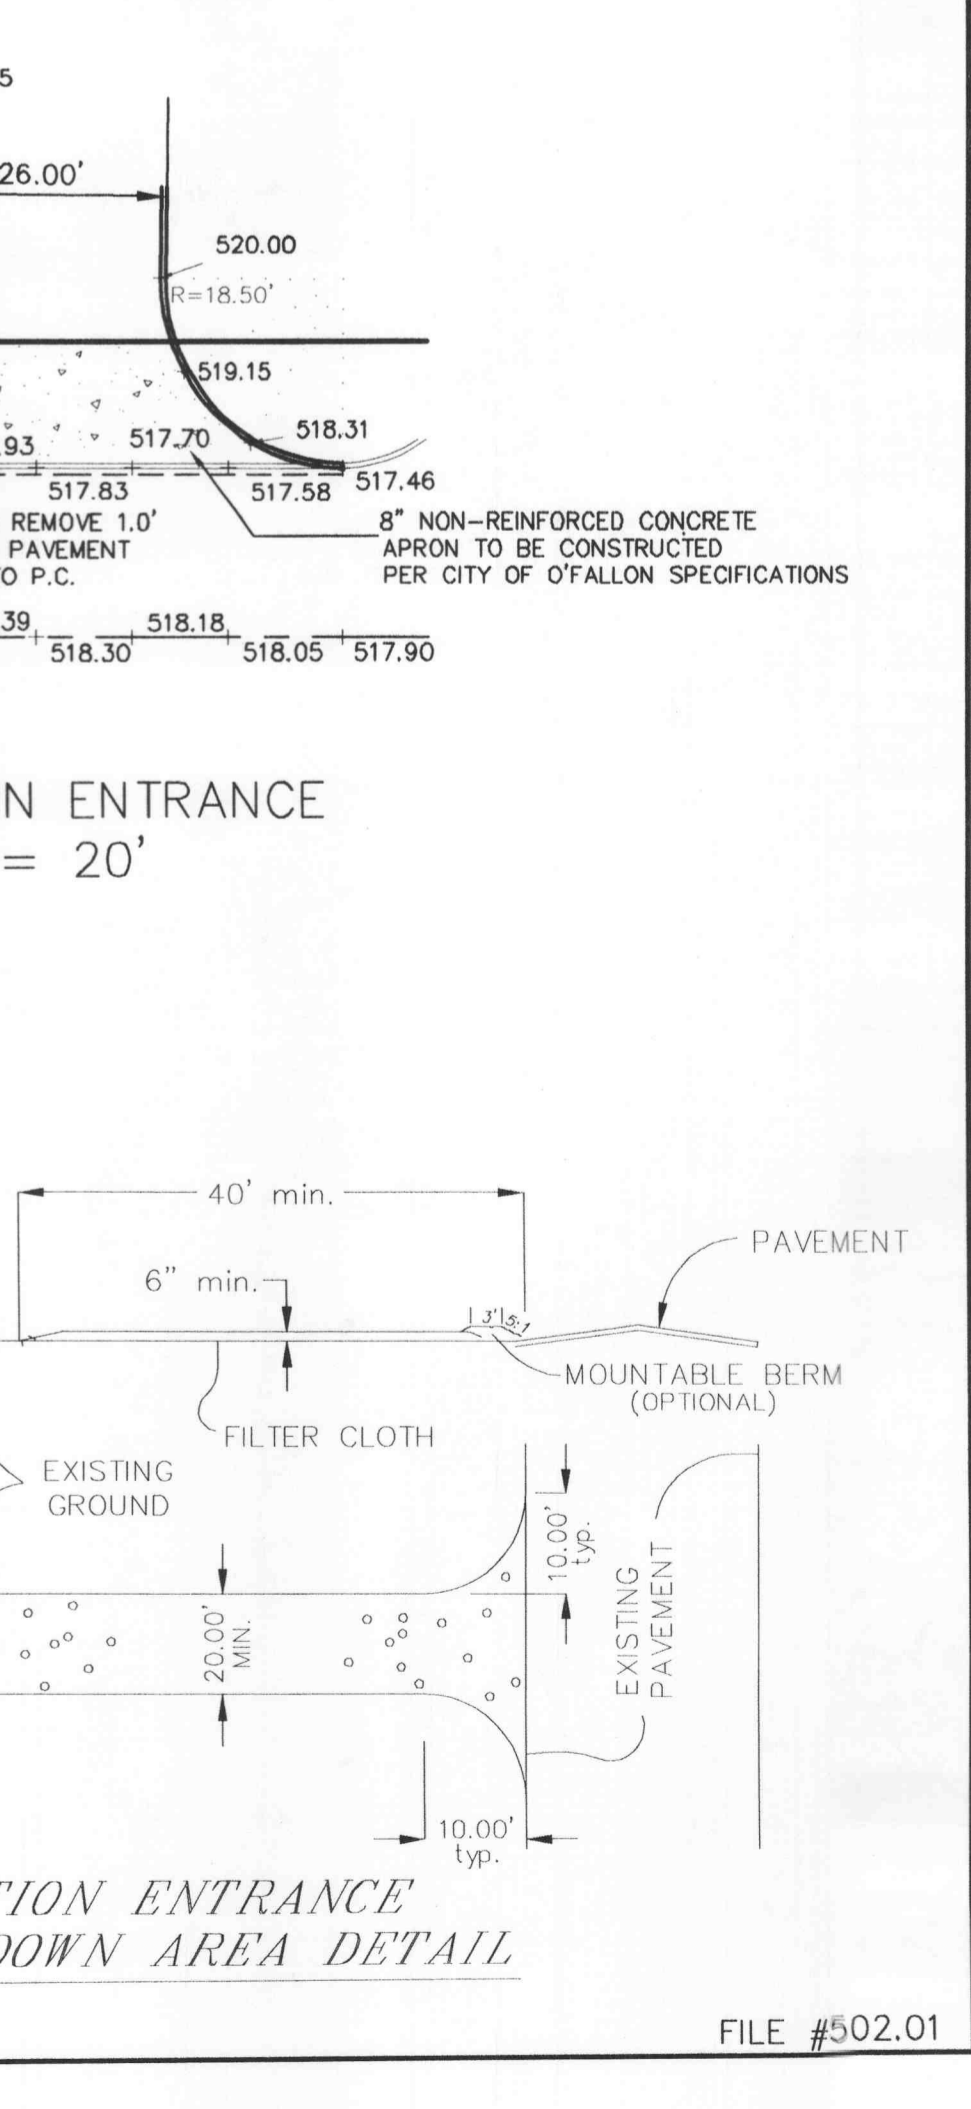

**PICKETT RAY & SILVER**

383 Mid Rivers Mall Drive  
St. Charles, MO 63376  
Phone: (636) 397-1211  
Fax: (636) 397-1104

**CIVIL ENGINEERS  
PLANNERS  
LAND SURVEYORS**

**CON-FORM INTERNATIONAL, INC.**  
O'FALLON CORPORATE CENTRE LOT 7A-2  
CONSTRUCTION DETAILS  
O'FALLON, MISSOURI

11444 PARKWAY INDUSTRIAL BLVD  
ST. CHARLES, MISSOURI 63305  
PHONE: (636) 399-9999  
FAX: (636) 399-8888

Property Owner:  
**CON-FORM INTERNATIONAL, INC.**

REVISIONS	NO.	DATE
	01-03-03	PER CITY OF O'FALLON
	02-27-03	PER CITY OF O'FALLON & FIRE DISTRICT
	03-25-03	PER CITY OF O'FALLON

**ENGINEERS AUTHENTICATION**

The responsibility for professional engineering liability on this project is hereby limited to the set of plans authenticated by the seal, signature, and date hereunder attached. Responsibility is disclaimed for all other engineering plans involved in this project and specifically excludes revisions after this date unless reauthenticated.

**PICKETT RAY & SILVER, INC.**

HAROLD J. BRITTON  
REGISTERED PROFESSIONAL ENGINEER  
NO. 17751

DRAWN	D.STOSZ	DATE	08-02-02
CHECKED	D.W.B.	DATE	08-02-02
PROJECT	# 95144.SMMW.OC	TASK #	1 FIELD BOOK
CON-FORM INTERNATIONAL, INC.	CONSTRUCTION DETAILS		
SHEET	6 OF 8		
© Copyright 2002 by Pickett, Ray & Silver Inc.			

FILE #502.01