

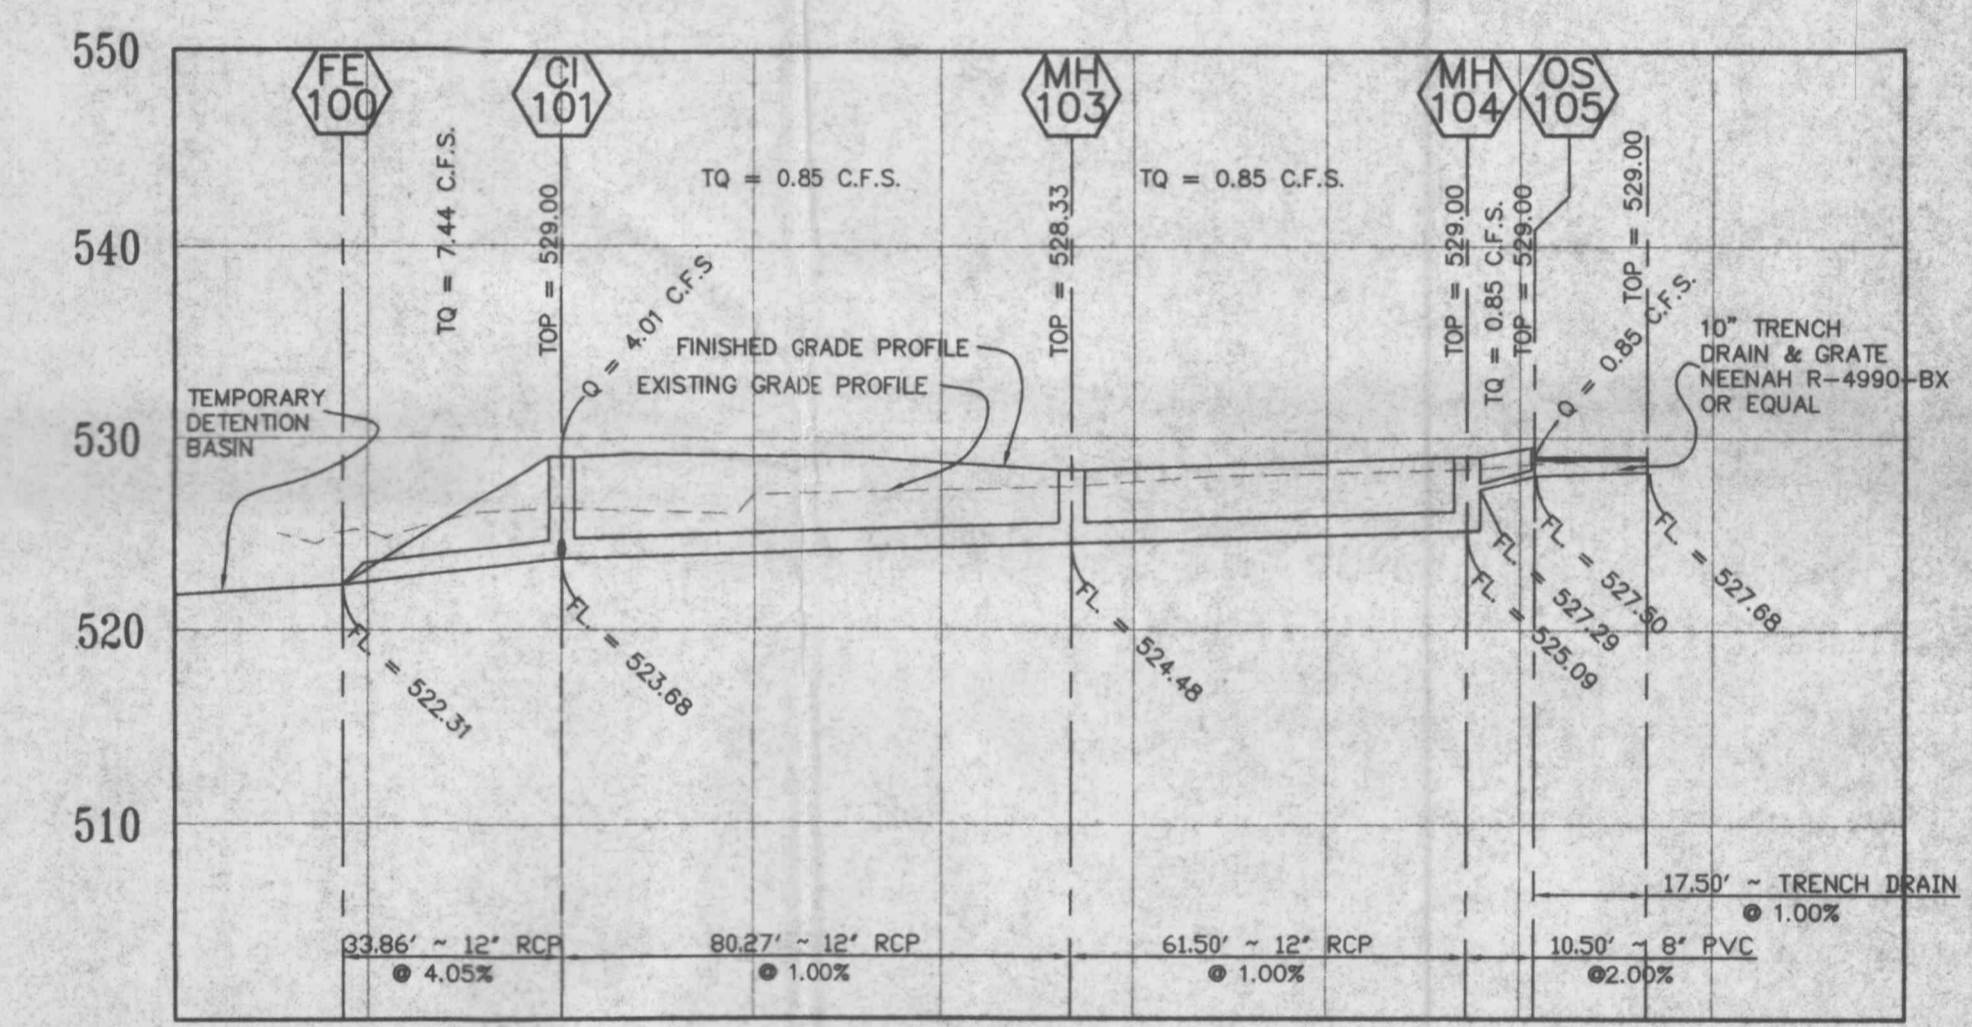
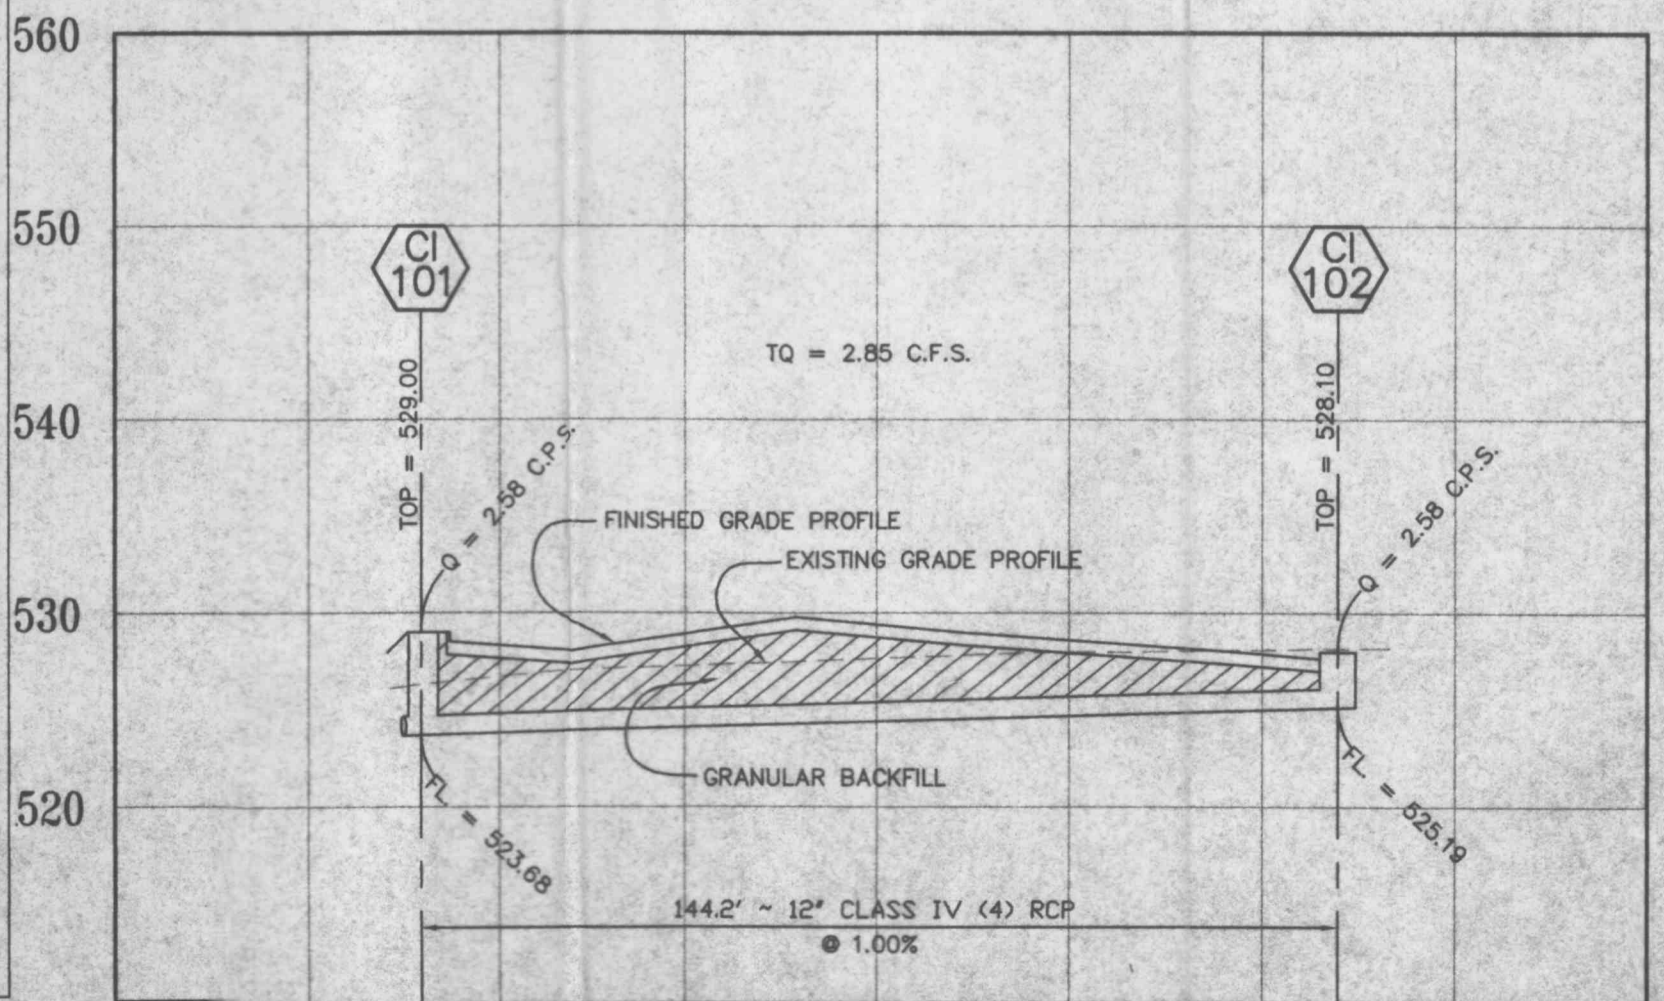
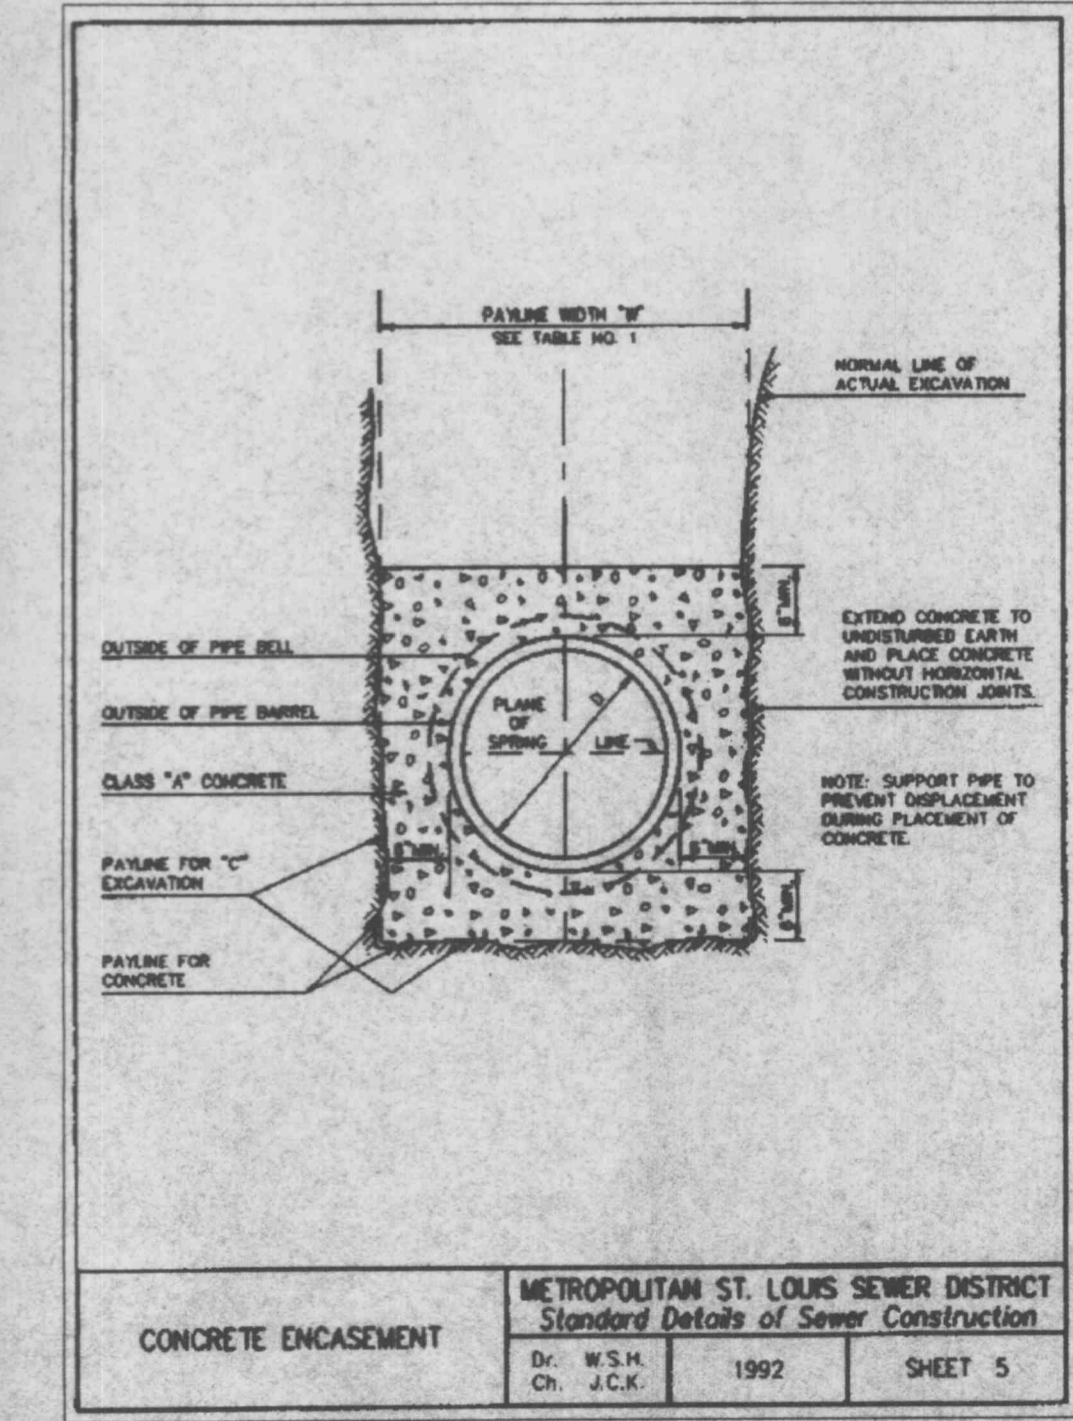
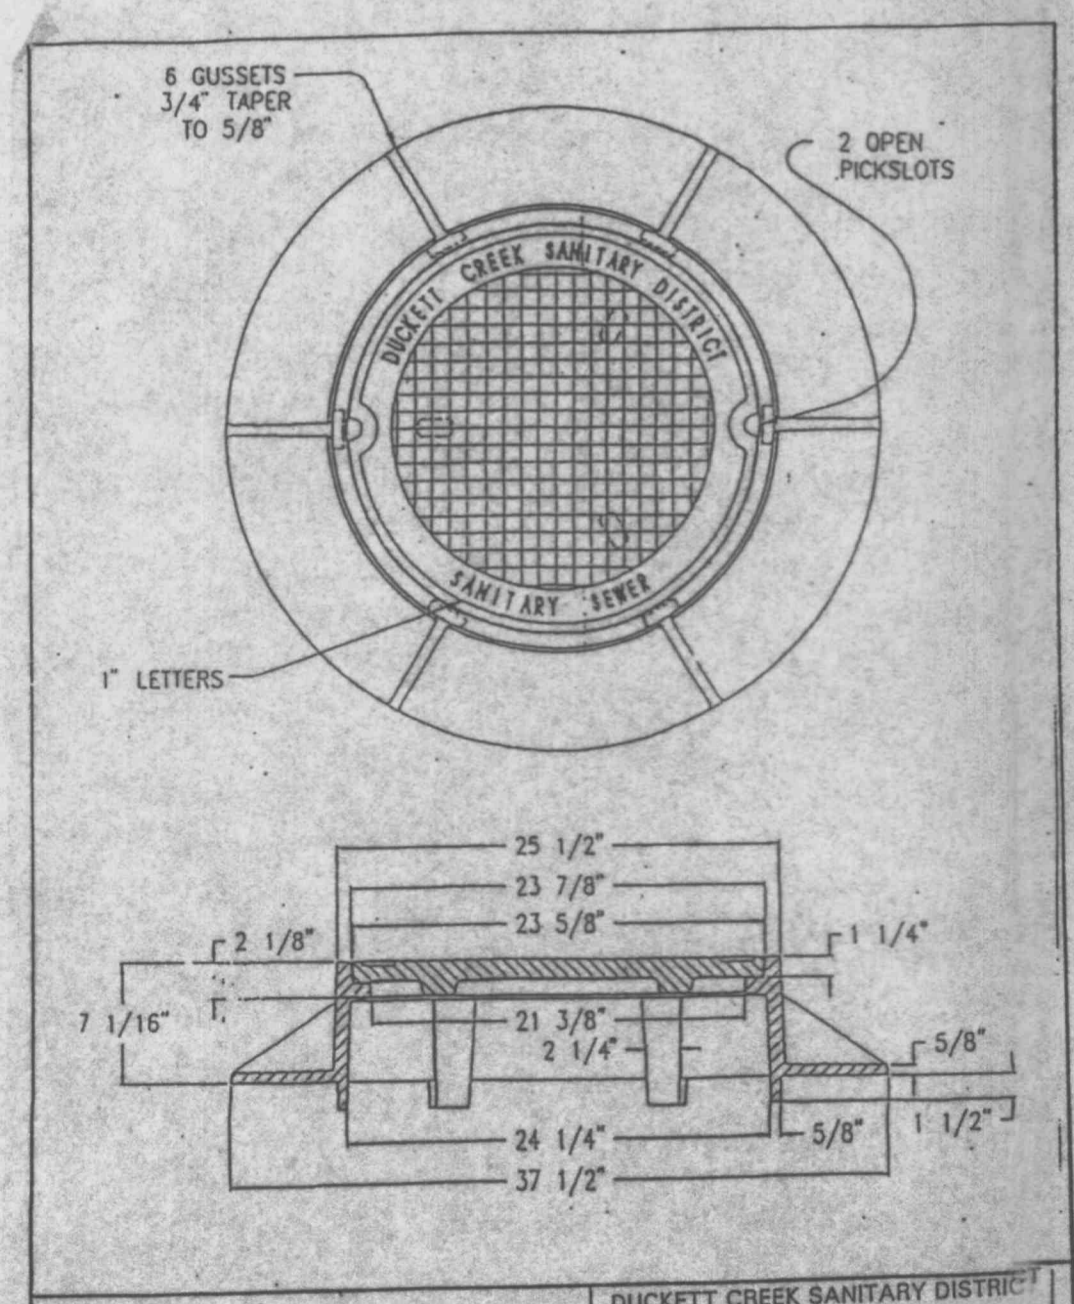


SANITARY SEWER PROFILE
SCALE: 1" = 30' H.
1" = 10' V.

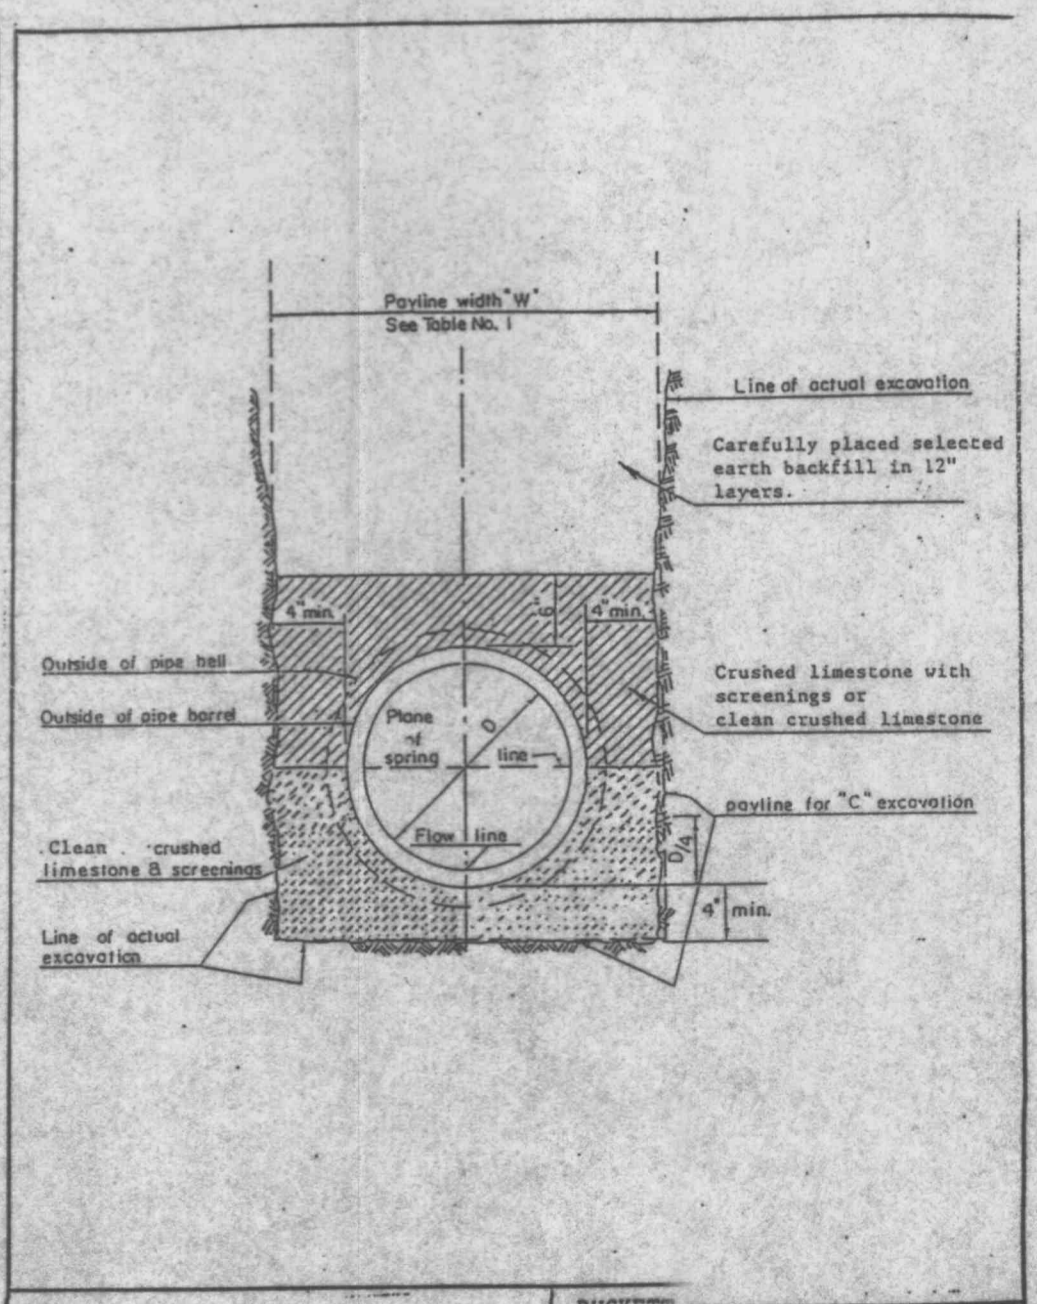

STORM SEWER PROFILE
SCALE: 1" = 30' H.
1" = 10' V.

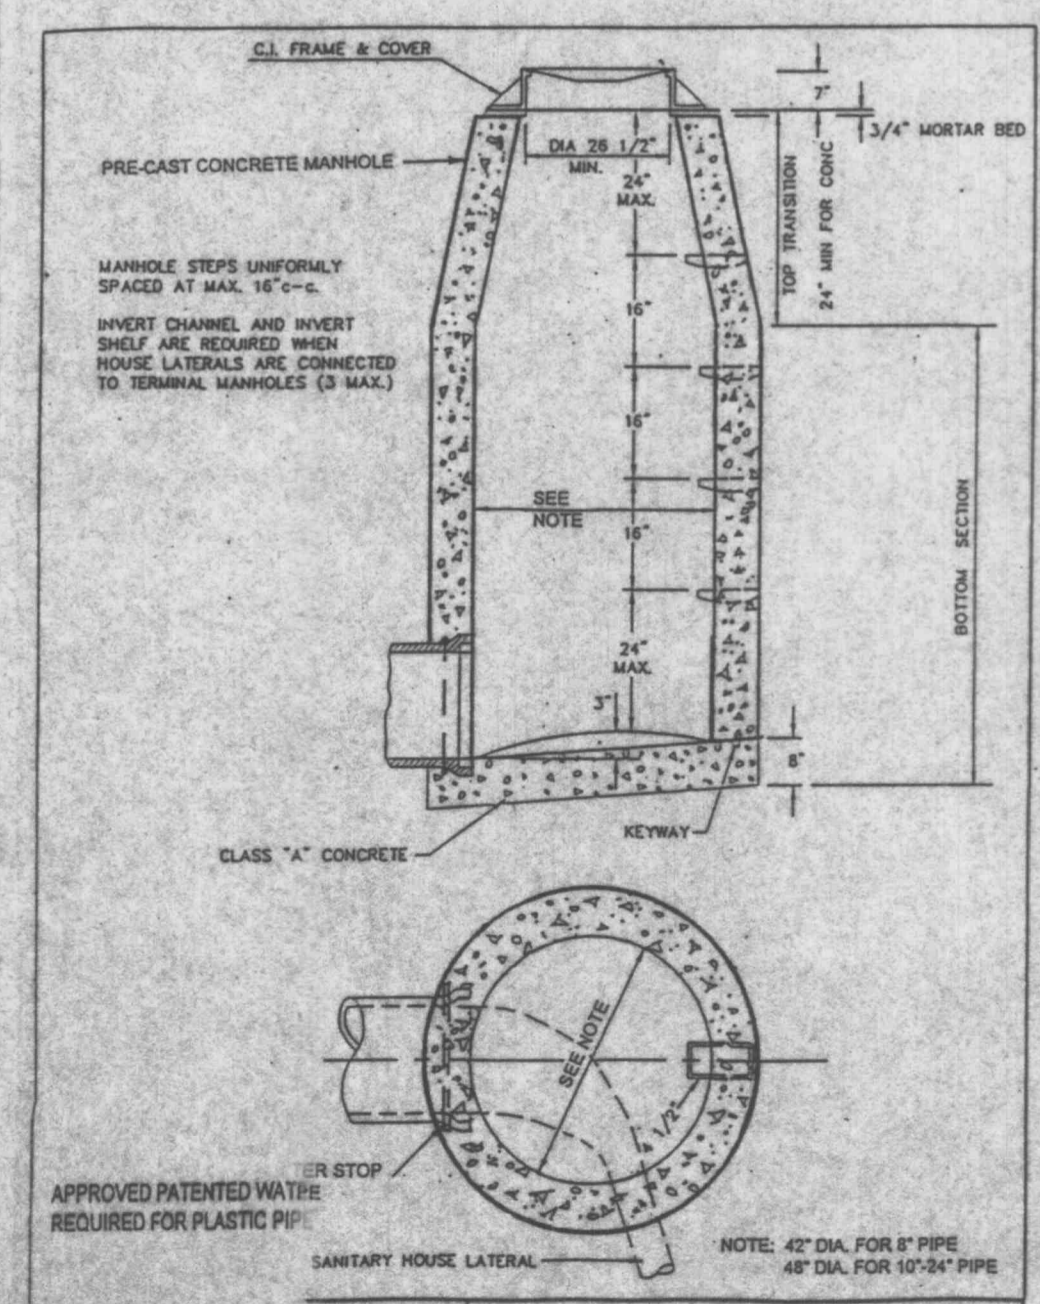

STORM SEWER PROFILE
SCALE: 1" = 30' H.
1" = 10' V.

PREPARED FOR:
SITE OIL COMPANY
50 S.BEMISTON
ST. LOUIS, MO 63105
(314)725-4321

DISCLAIMER OF RESPONSIBILITY
I hereby specify that the documents intended to be authorized by my seal are limited to the drawings, reports or other documents or instruments relating to or intended to be used for any part or parts of the architectural or engineering project or survey.

Copyright 1997
Box Engineering Company, Inc.
All Rights Reserved

| REVISIONS |
|------------------------|
| 05-21-98 CITY COMMENTS |
| 06-22-98 CITY COMMENTS |
| 07-21-98 CITY COMMENTS |
| 08-11-98 CITY COMMENTS |
| |
| |
| |
| |

BAE
ENGINEERING
PLANNING
SURVEYING
1052 South Cloverleaf Drive
St. Peters, MO. 63378-6445
314-928-5552
FAX 928-1718

3-17-98
DATE
91-3321C
PROJECT NUMBER
3 of 4
SHEET OF
3321CCON.DWG
FILE NAME
PDH RLF
DRAWN CHECKED