




STRAW BALES BARRIERS
FOR URBAN DEVELOPMENT SITES
APPENDIX C

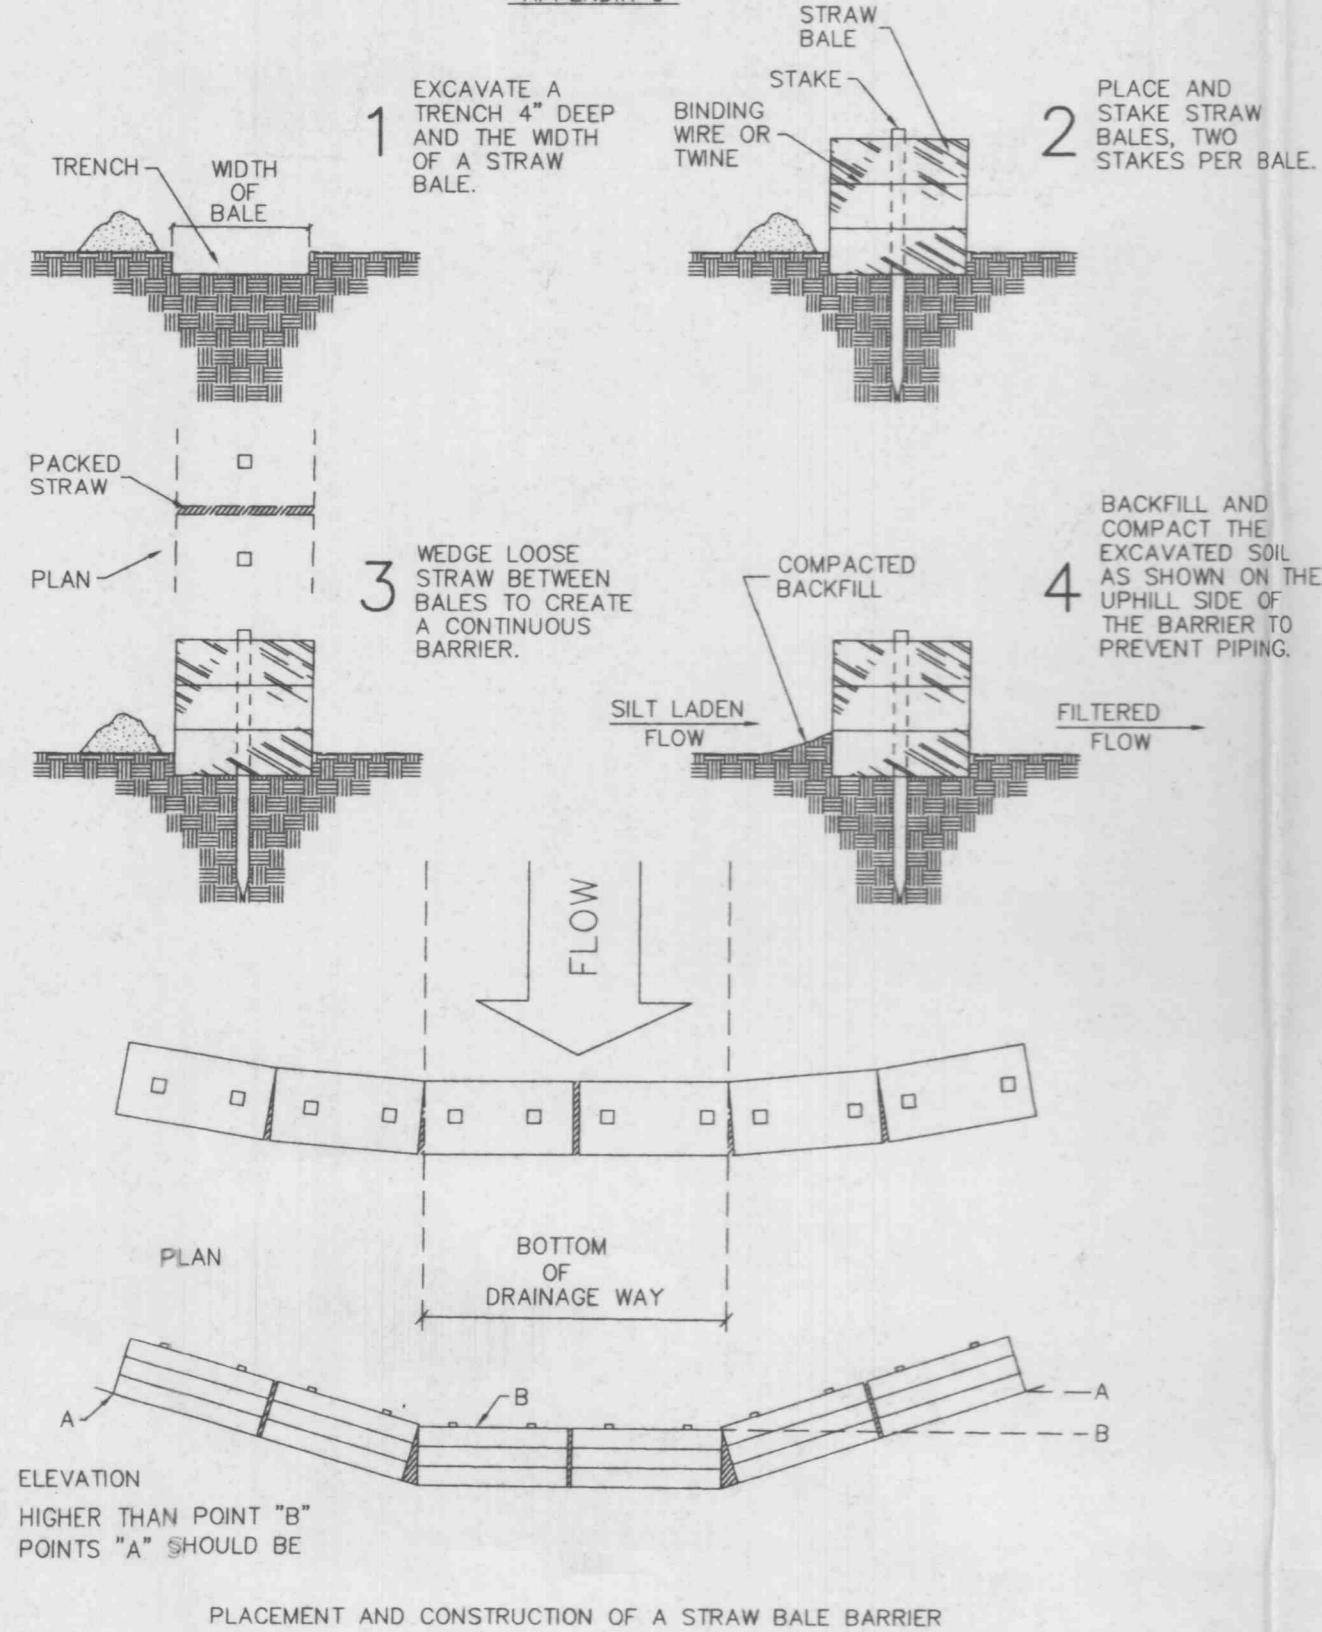


PLACEMENT AND CONSTRUCTION OF A STRAW BALE BARRIER

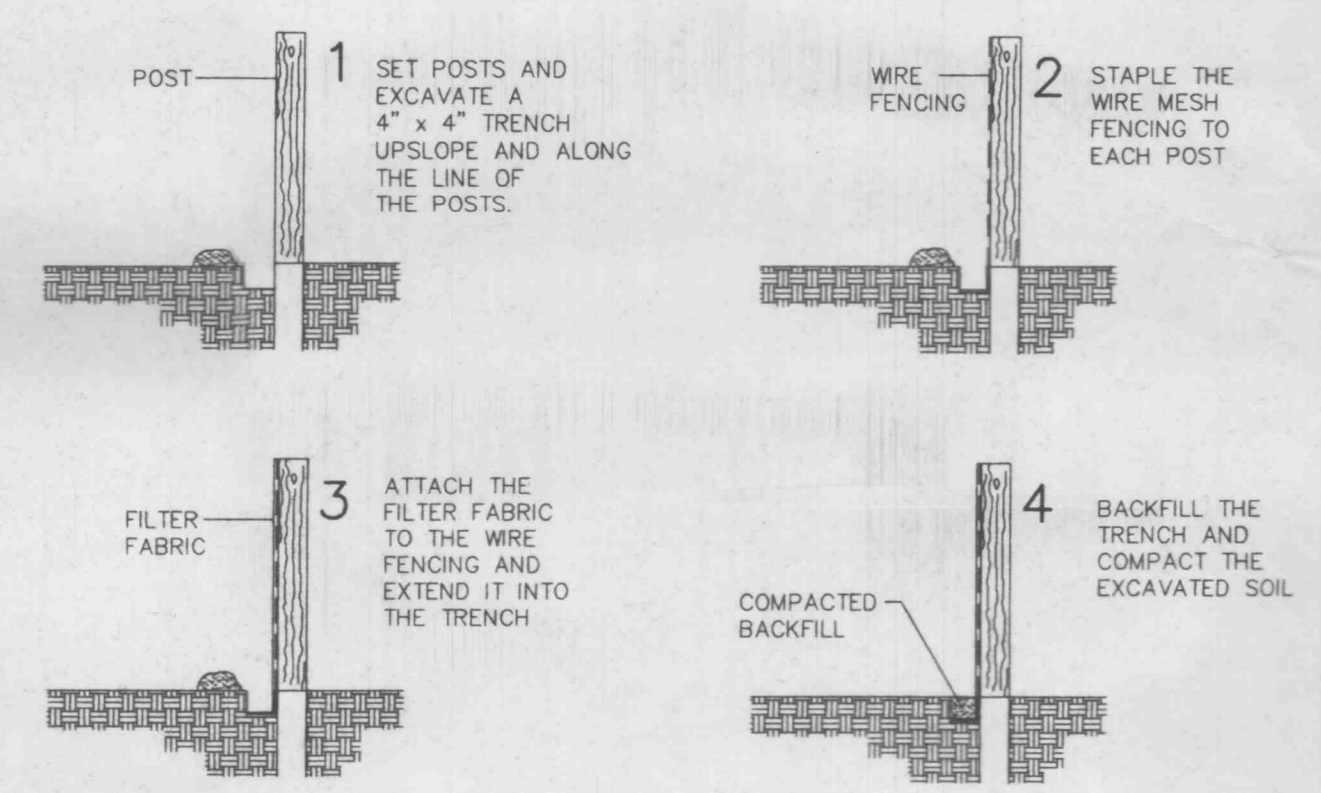

1. FILTER BARRIERS SHALL BE INSPECTED IMMEDIATELY AFTER EACH RAINFALL AND AT LEAST DAILY DURING PROLONGED RAINFALL. ANY REQUIRED REPAIRS SHALL BE MADE IMMEDIATELY.
2. SHOULD THE FABRIC DECOMPOSE OR BECOME INEFFECTIVE PRIOR TO THE END OF THE EXPECTED USABLE LIFE AND THE BARRIER STILL BE NECESSARY, THE FABRIC SHALL BE REPLACED PROMPTLY.
3. SEDIMENT DEPOSITS SHOULD BE REMOVED AFTER EACH STORM EVENT. THEY MUST BE REMOVED WHEN DEPOSITS REACH APPROXIMATELY HALF THE HEIGHT OF THE BARRIER.
4. ANY SEDIMENT DEPOSITS REMAINING IN PLACE AFTER THE SILT FENCE OR FILTER BARRIER IS NO LONGER REQUIRED SHALL BE DRESSED TO CONFORM WITH THE EXISTING GRADE, PREPARED AND SEDDED.

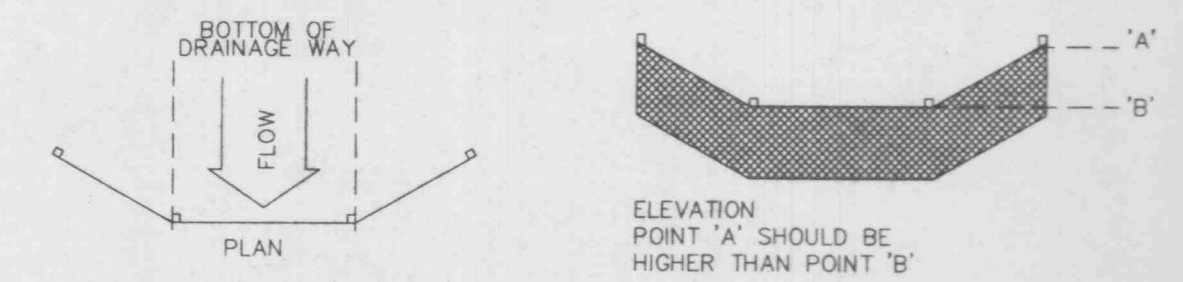


SILTATION FENCE DETAIL
NOT TO SCALE

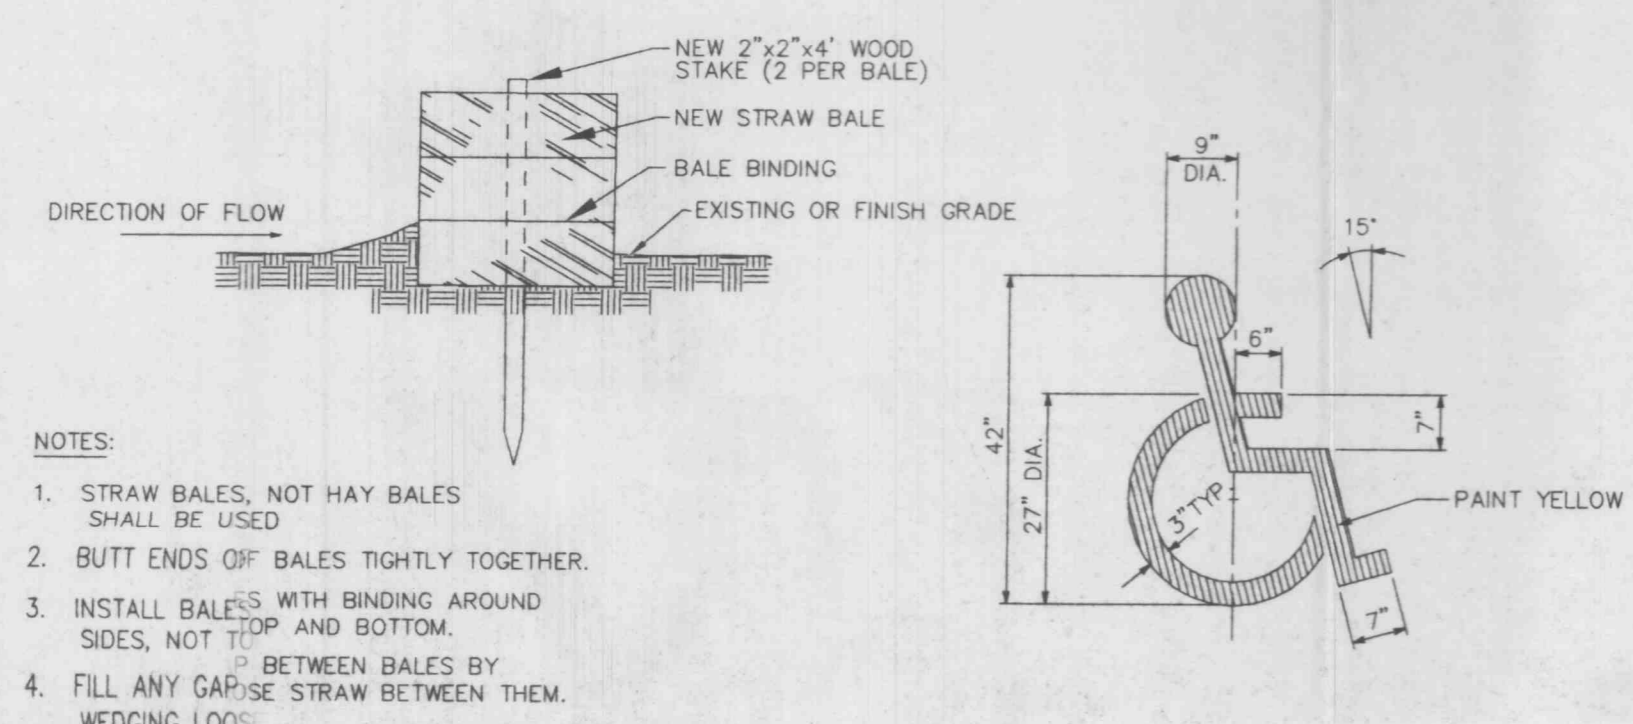


- NOTES:
1. STRAW BALES, NOT HAY BALES SHALL BE USED.
 2. BUTT ENDS OF BALES TIGHTLY TOGETHER.
 3. INSTALL BALES WITH BINDING AROUND SIDES, NOT TOP AND BOTTOM.
 4. FILL ANY GAP/SE STRAW BETWEEN THEM. WEDGING LOOSE.

SEDIMENT BARRIER
NOT TO SCALE


PAINTED HANDICAPPED
PARKING SYMBOL
NOT TO SCALE

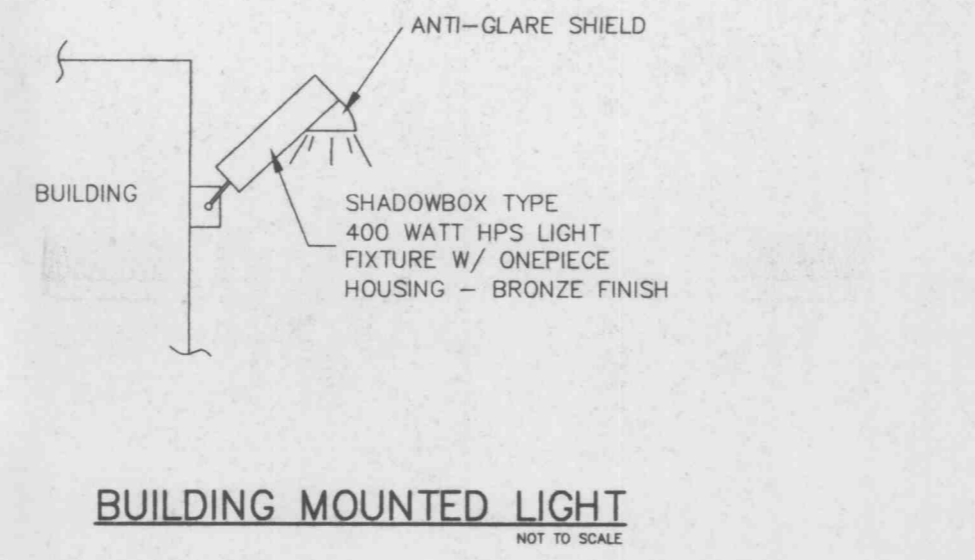

BUILDING MOUNTED LIGHT
NOT TO SCALE

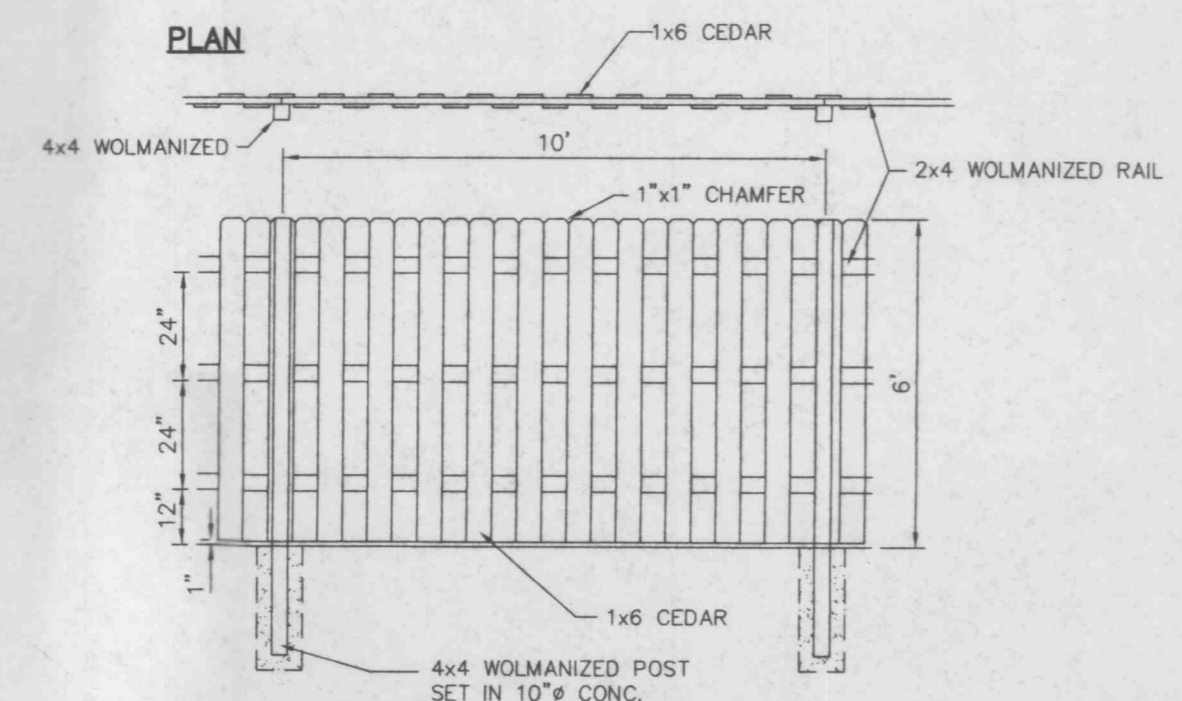


SCREEN FENCE DETAIL
NOT TO SCALE

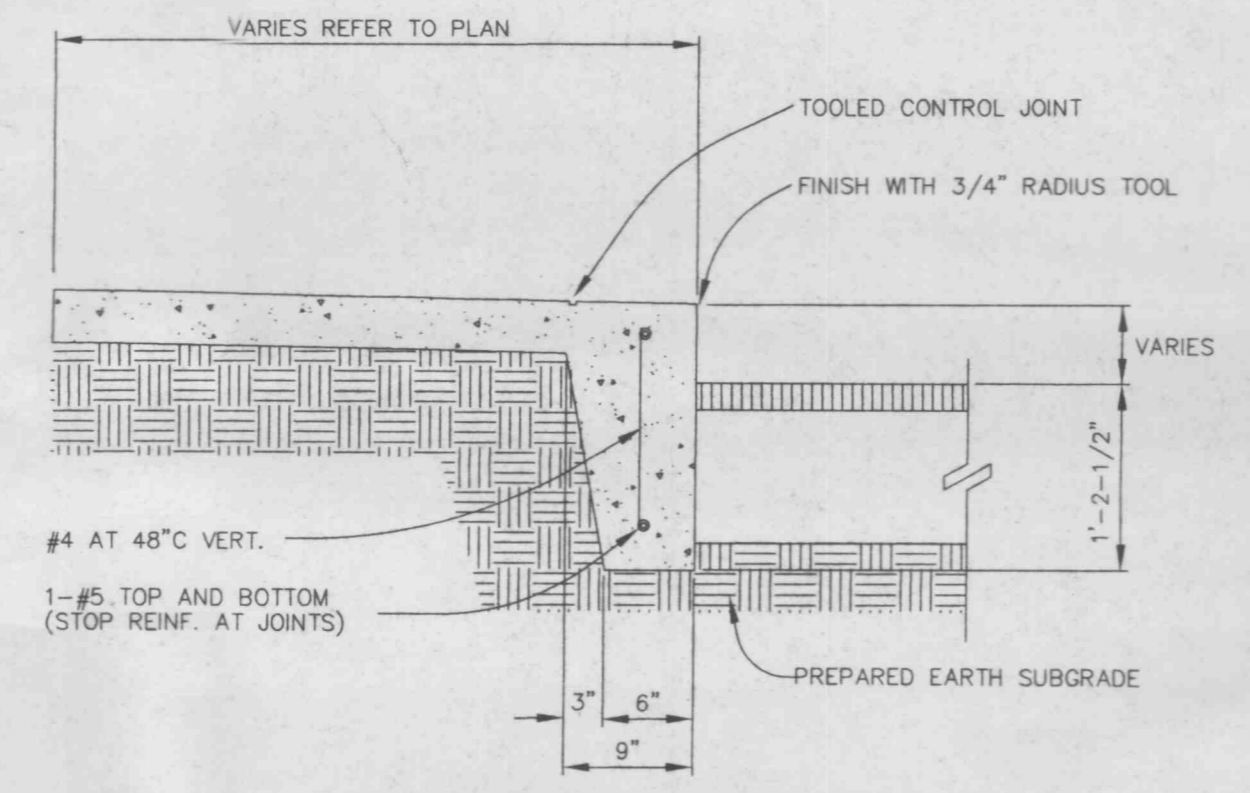

PROVIDE 1/2" PREMOLDED EXPANSION JOINT FILLER AT 60' CENTERS
PROVIDE TOOLED CONTRACTION JOINTS AT 10' C.C.


TURNDOWN CONCRETE WALK
NOT TO SCALE

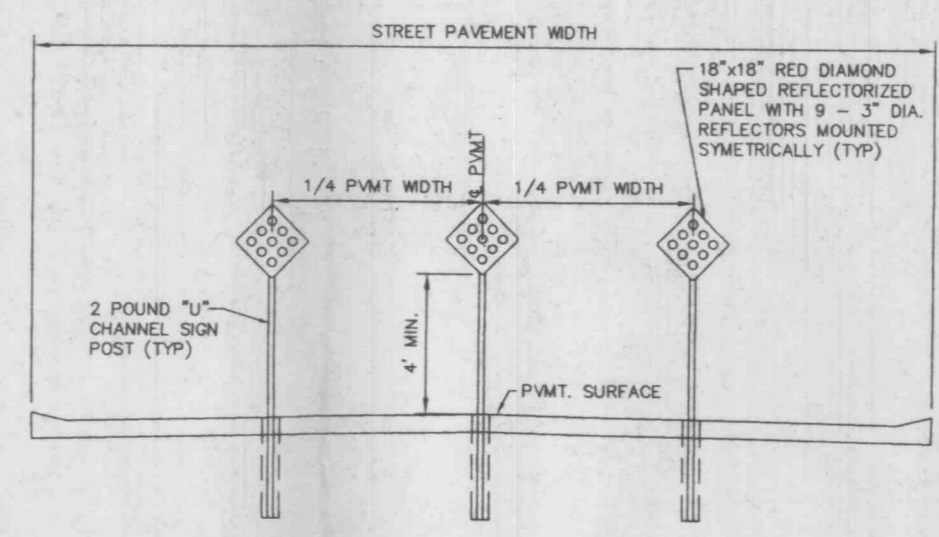

END OF PAVEMENT BARRICADE DETAIL
NOT TO SCALE




HANDICAP PARKING SIGN
NOT TO SCALE

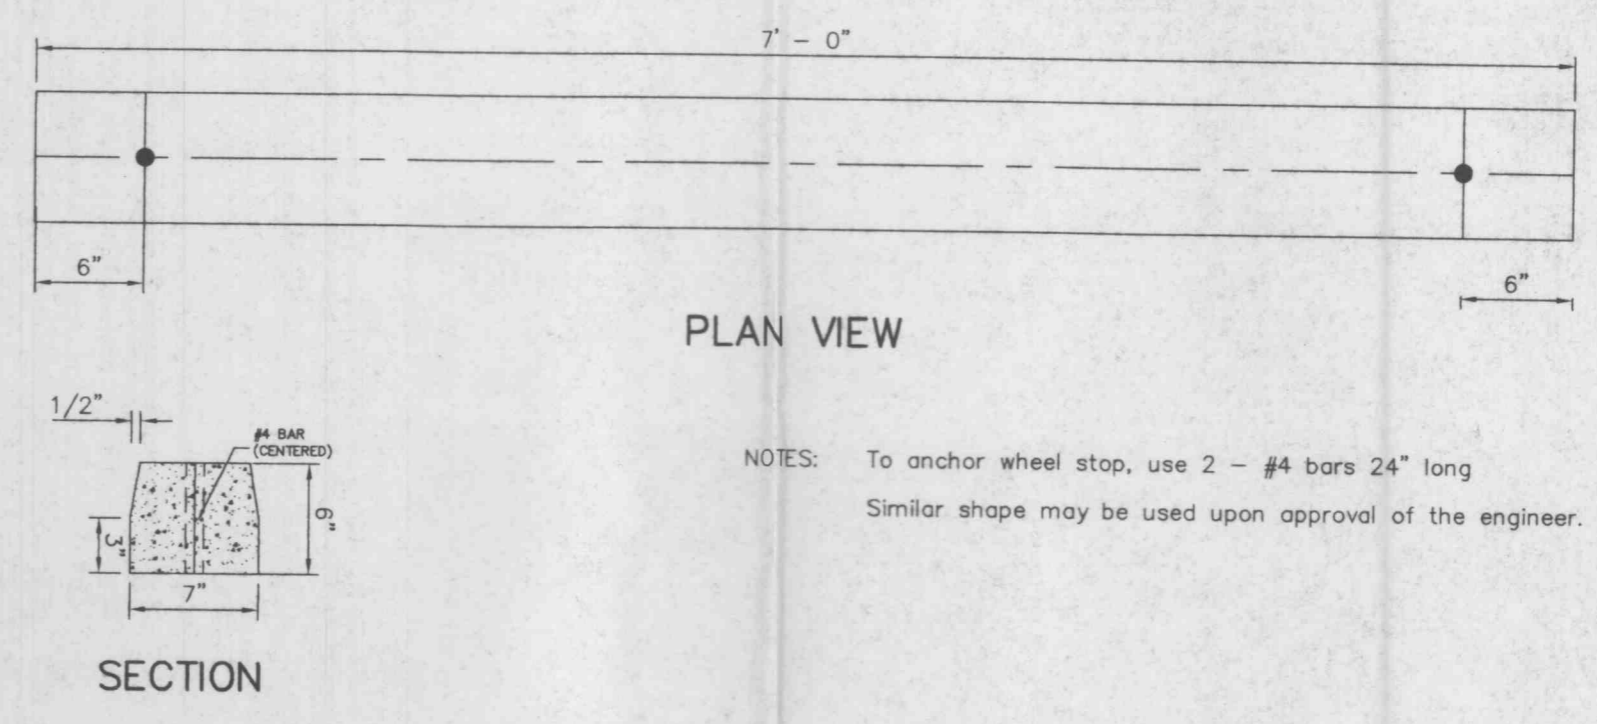


NOTES: To anchor wheel stop, use 2 - #4 bars 24" long
Similar shape may be used upon approval of the engineer.


ASPHALT PAVEMENT DETAIL
NOT TO SCALE

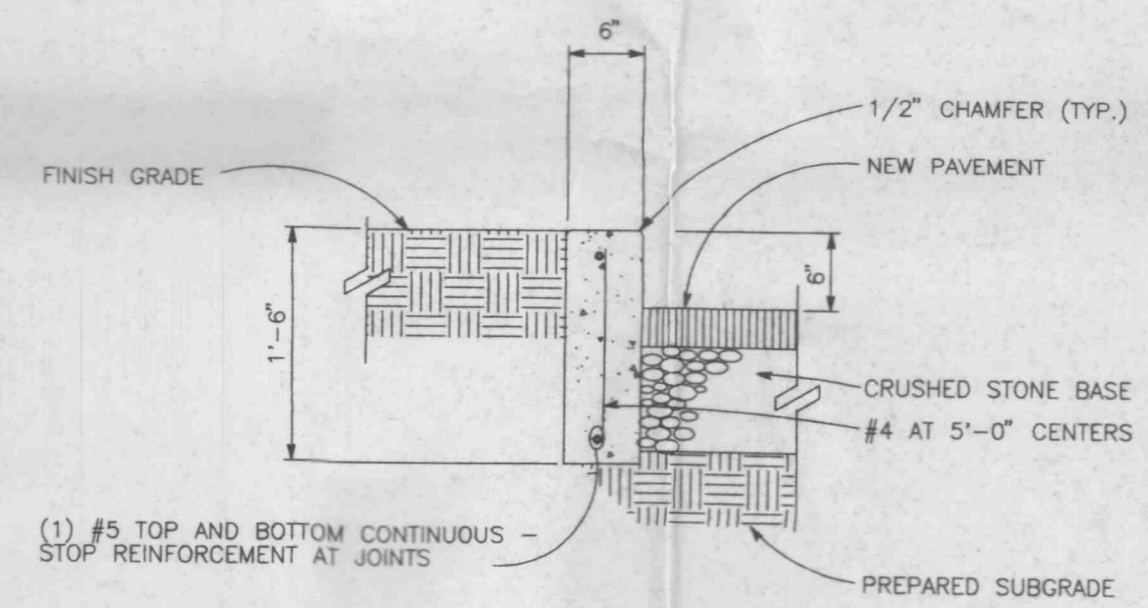


CONCRETE CURB DETAIL
NOT TO SCALE

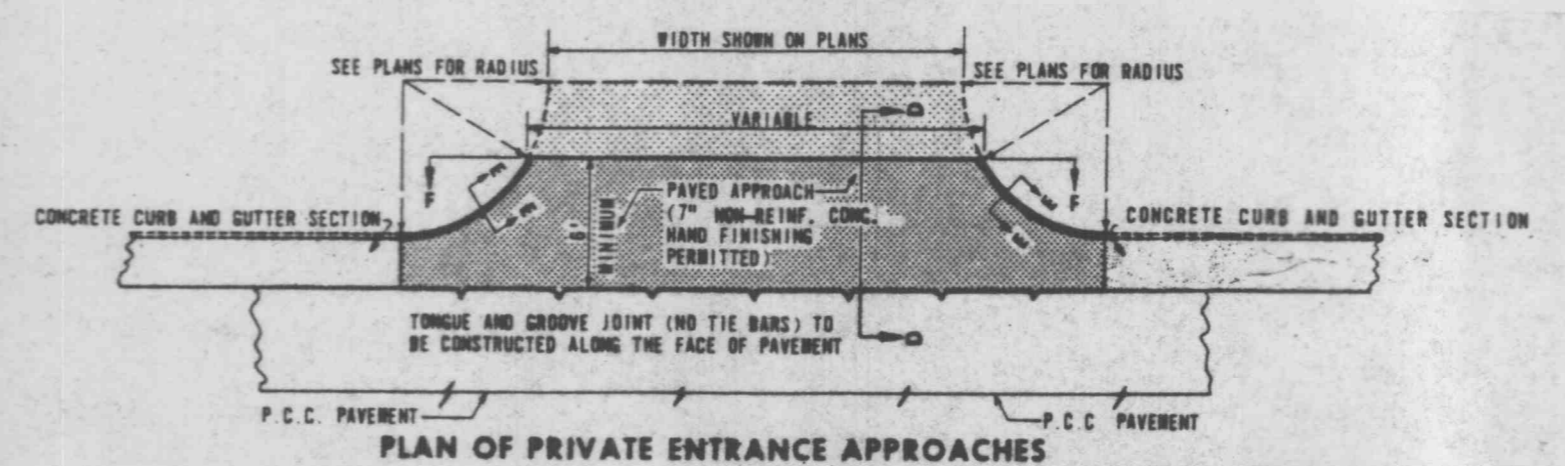


PLAN OF PRIVATE ENTRANCE APPROACHES

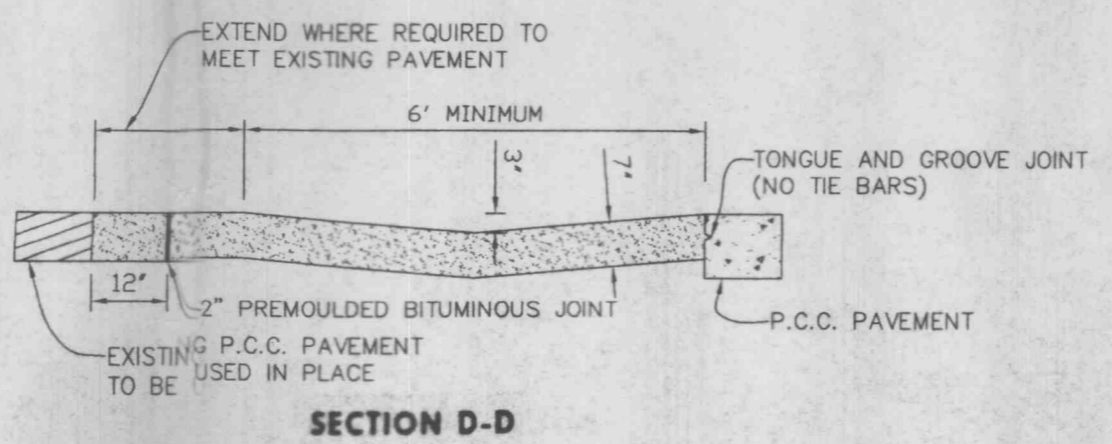

SECTION D-D

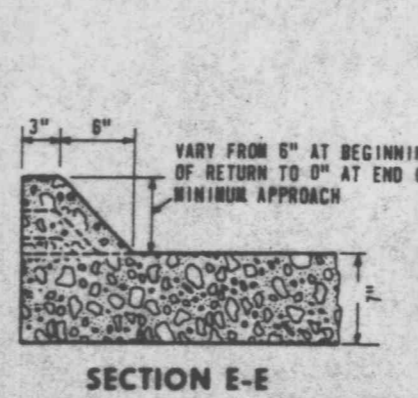

SECTION E-E

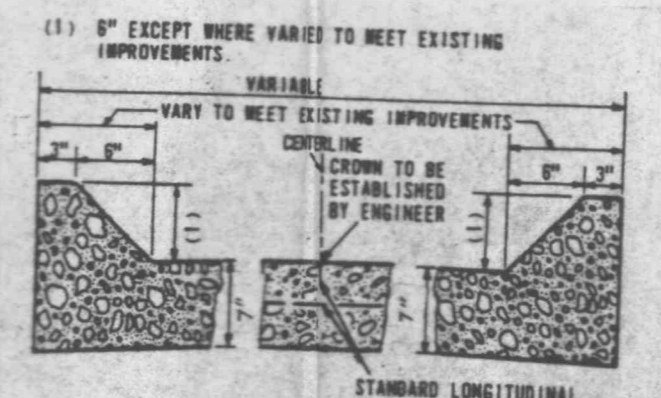

SECTION F-F

PREPARED FOR:
SITE OIL COMPANY
50 S.BEMISTON
ST. LOUIS, MO 63105
(314)725-4321

DISCLAIMER OF RESPONSIBILITY
I hereby certify that the documents intended to be authorized by my seal are limited to this sheet, and I hereby disclaim any responsibility for all other drawings, specifications, estimates, reports or other documents or instruments relating to or intended to be used for any part or parts of the architectural or engineering project or survey.

Copyright 1997
Box Engineering Company, Inc.
All Rights Reserved

REVISIONS
06-22-98 CITY COMMENTS
07-7-98 CITY COMMENTS

BAE

ENGINEERING
PLANNING
SURVEYING

1052 South Cloverleaf Drive
St. Peters, MO. 63376-8445
314-928-5552
FAX 928-1718

3-17-98
DATE
91-3321C
PROJECT NUMBER
4 of 4
SHEET OF
3321CCON.DWG
FILE NAME
PDH RLF
DRAWN CHECKED