





HUNTCO SUPPLY, LLC
 P.O. BOX 10385
 PORTLAND, OREGON 97296-0385
 1-800-547-5909
 PHONE: (503) 224-8700
 FAX: (503) 274-2055
 www.huntco.com

SELECT DESIRED BIKE RACK

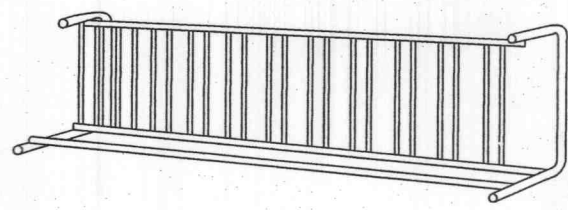

SINGLE FACE

MODEL CAPACITY	LENGTH	HEIGHT	WIDTH
VS7	7	10'(3048MM)	38'(965MM)
VS11	11	15'(4572MM)	38'(965MM)

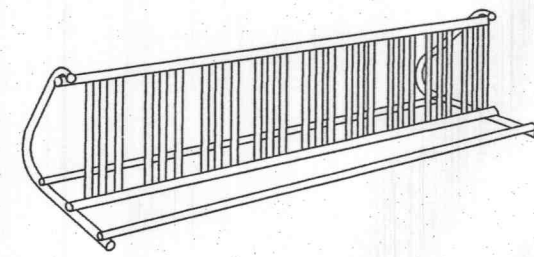

DOUBLE FACE

MODEL CAPACITY	LENGTH	HEIGHT	WIDTH
VSBB	8	5'(1524MM)	38'(965MM)
VS818	18	10'(3048MM)	38'(965MM)
VS836	36	20'(6096MM)	38'(965MM)

SELECT DESIRED FINISH
 HOT-DIPPED GALVANIZED
 POWDER COAT FINISH (SELECT COLOR)
 THERMO PLASTIC COATING (SELECT COLOR)
 STAINLESS STEEL

SELECT DESIRED POWDER COAT FINISH COLOR
 POSTAL BLUE-RAL 5022
 SKY BLUE-RAL 5010
 FOREST GREEN-RAL 6005
 YELLOW-RAL 1010
 BRIGHT RED-RAL 3001
 MAROON-RAL 3007
 GLOSS BLACK-RAL 9004
 SKY WHITE-RAL 9001
 TAN-RAL 8001
 BRONZE-RAL 8014
 CUSTOM


SELECT DESIRED THERMO PLASTIC COATING COLOR
 BLACK
 DARK GRAY
 LIGHT GRAY
 ROYAL BLUE
 SKY BLUE
 RED
 YELLOW
 WHITE
 DARK BROWN
 HUNTER GREEN
 CUSTOM

NOTES:
 1. INSTALLATION TO BE COMPLETED IN ACCORDANCE WITH MANUFACTURER'S SPECIFICATIONS.
 2. DO NOT SCALE DRAWINGS.
 3. CONTRACTOR'S NOTE FOR PRODUCT AND PURCHASING INFORMATION VISIT www.PROJECTmarketsite.com
 REFERENCE NUMBER 096-008.


OLD SCHOOL BIKE RACKS
 VERTICAL SERIES - SINGLE AND DOUBLE FACE

PROTECTED BY COPYRIGHT - 096-008 01/25/03


www.caddetails.com

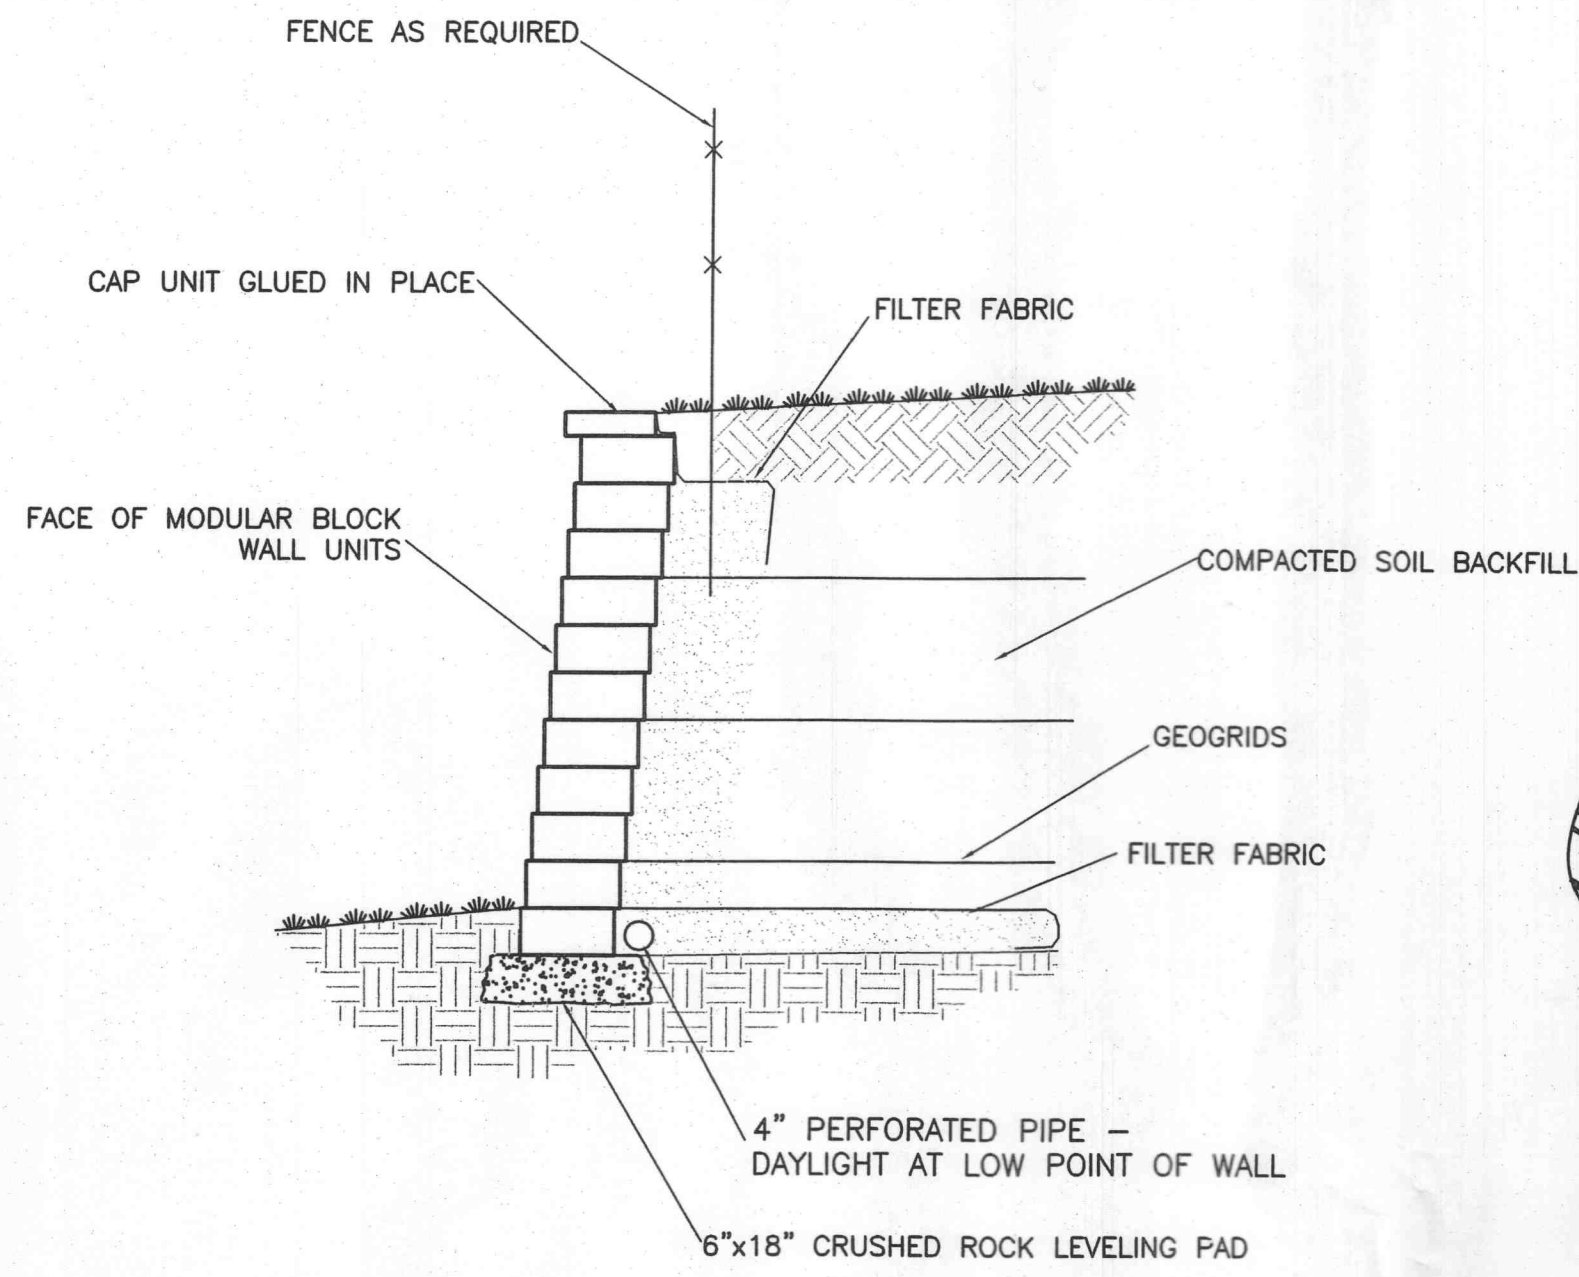

TYPICAL RETAINING WALL SECTION
 REFER TO SITE PLAN FOR WALL HEIGHTS AND LENGTHS
 NOT TO SCALE

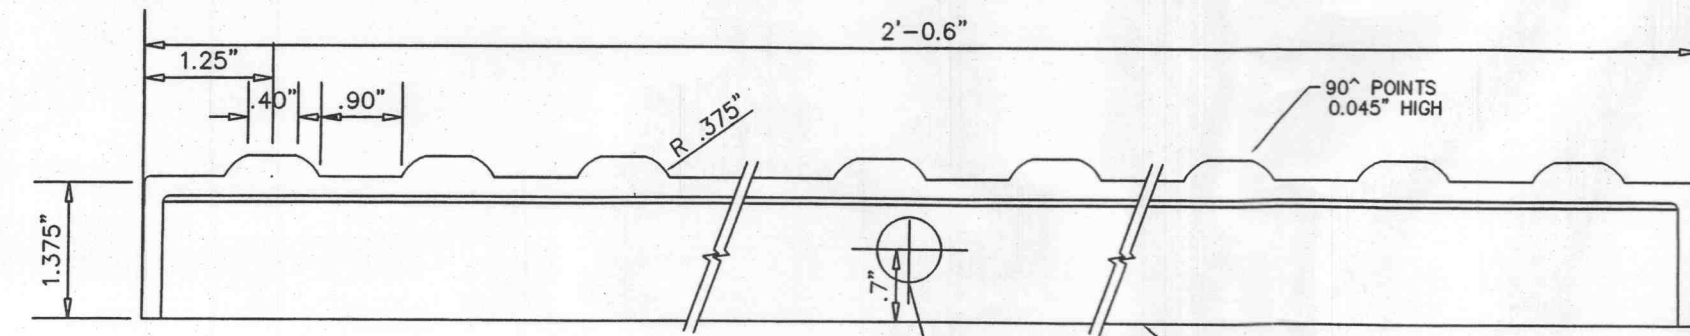


TRUNCATED DOME DETAIL
 NOT TO SCALE

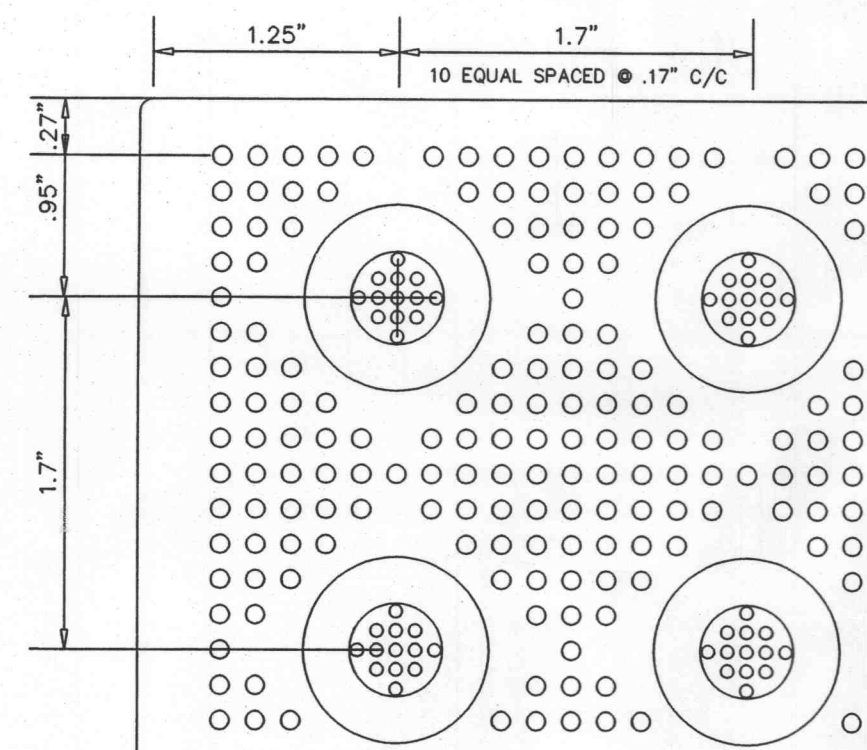


TRUNCATED DOME DETAIL
 NOT TO SCALE

SEGMENTAL BLOCK RETAINING WALL NOTES:


- WHERE SEGMENTAL BLOCK RETAINING WALLS ARE SHOWN ON THE PLANS AND PROFILES, THESE ARE PROVIDED TO THE CONTRACTOR ONLY TO ESTABLISH ALIGNMENTS AND GRADES FOR THE WALLS. THEY ARE NOT INTENDED BY ZAVRADINOS PROFESSIONAL SERVICES, INC., TO ESTABLISH EXACT QUANTITIES. THE CONTRACTOR SHALL BE RESPONSIBLE FOR THE FINAL QUANTITIES OF MATERIALS NECESSARY TO PROVIDE THE WALLS TO FIT THE ACTUAL SITE CONDITIONS.
- THE CONTRACTOR SHALL PROVIDE SHOP DRAWINGS AND CALCULATIONS, SIGNED AND SEALED BY A REGISTERED PROFESSIONAL ENGINEER, TO ZAVRADINOS PROFESSIONAL SERVICES, INC., FOR REVIEW AND APPROVAL PRIOR TO SUBMITTAL TO THE APPROPRIATE REVIEW AGENCY FOR THE REQUIRED BUILDING PERMITS.
- THE CONTRACTOR SHALL PROVIDE A SEGMENTAL RETAINING WALL WITH RED OR GRAY COLOR OPTIONS. ACCEPTABLE MANUFACTURERS ARE KEYSTONE, VERSA-LOK, ROCKWOOD, OR EQUIVALENT. PRIOR TO COMMENCEMENT OF THE CONSTRUCTION OF THE WALLS, THE PROJECT OWNER SHALL REVIEW AND APPROVE THE TYPE OF BLOCK AND BLOCK COLOR.
- ZAVRADINOS PROFESSIONAL SERVICES, INC., ASSUMES NO LIABILITY FOR THE CONTRACTOR'S CONSTRUCTION OR THE STRUCTURAL INTEGRITY OF THE FINISHED WORK.
- SEE NOTE #6 ABOVE REGARDING THE SOILS REPORT. THE GEOTECHNICAL INVESTIGATION MUST BE COMPLETED PRIOR TO ANY SOIL PLACEMENT OR RETAINING WALL INSTALLATION ON THE SITE.

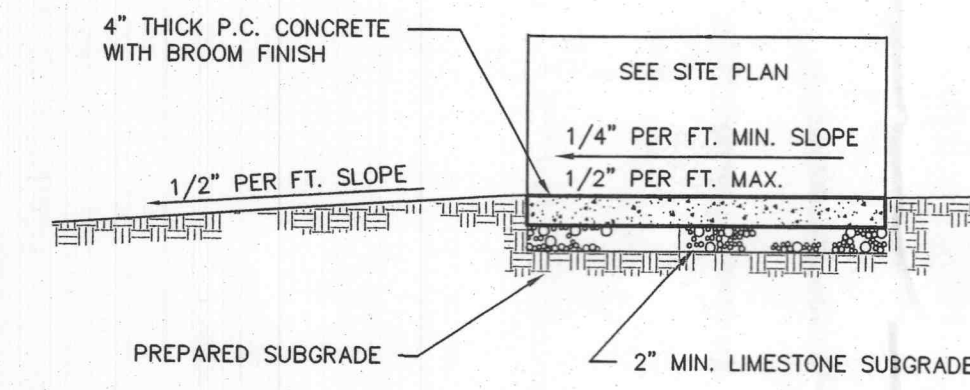


CONCRETE SIDEWALK
 NOT TO SCALE

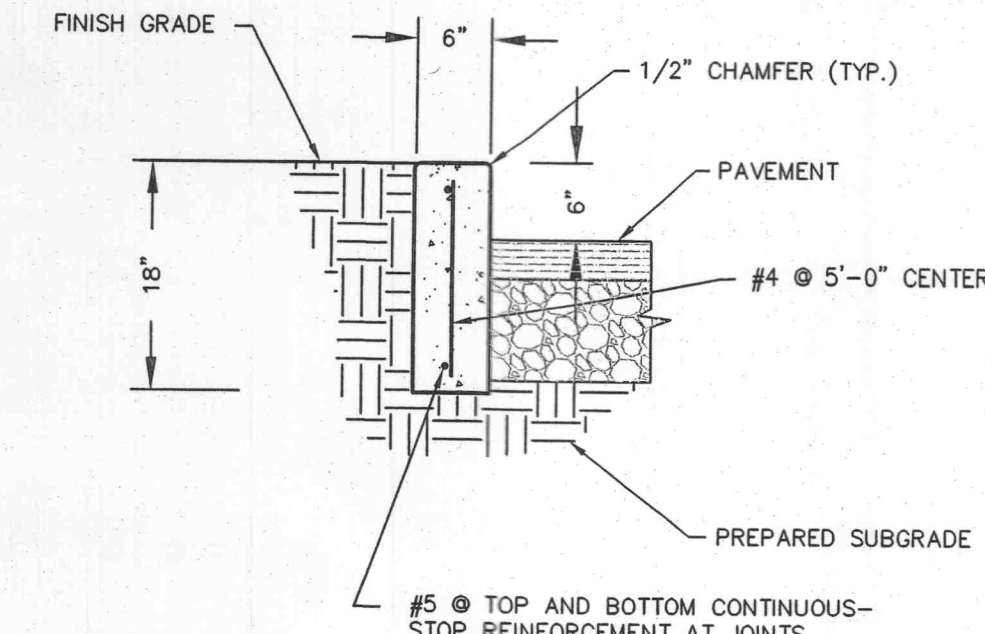

CONCRETE VERTICAL CURB
 "INTERIOR DRIVES & ISLANDS"
 NOT TO SCALE

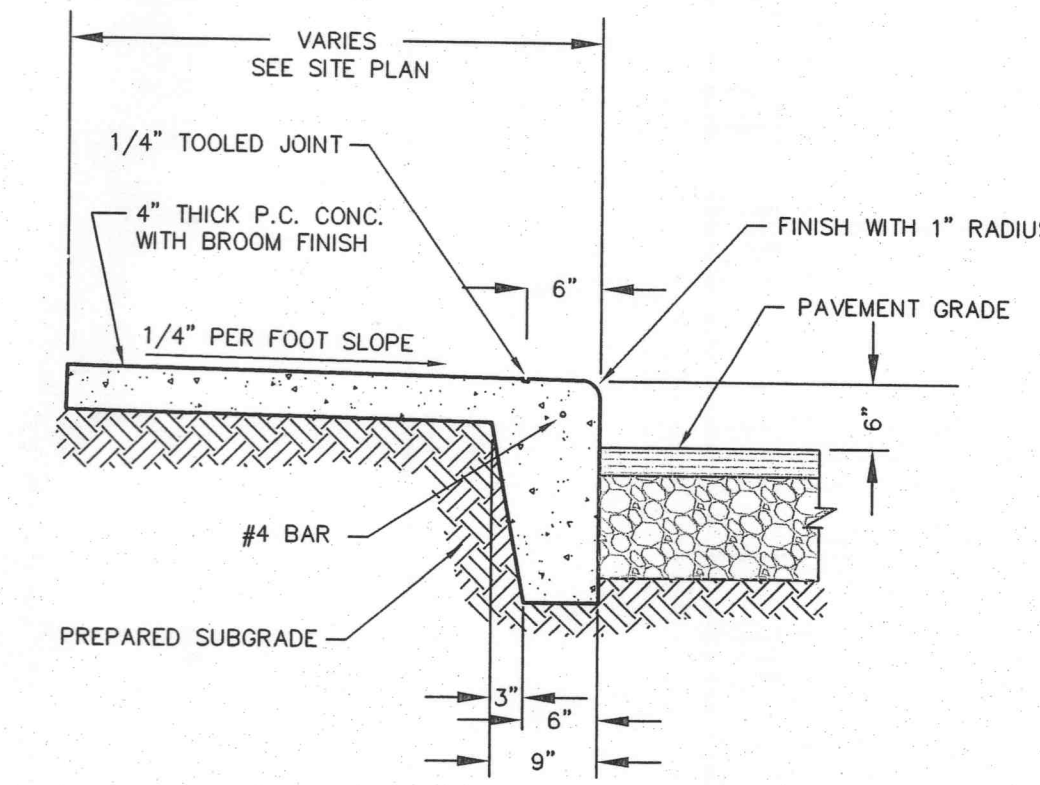


COMBINATION SIDEWALK/CURB
 NOT TO SCALE

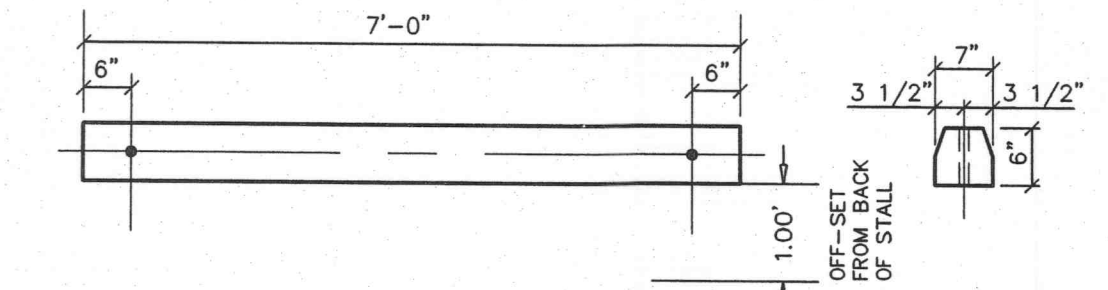

TO ANCHOR WHEEL STOP USE
 2-#4 BARS 24" LONG.

SIMILAR SHAPE MAY BE USED UPON
 APPROVAL OF THE ENGINEER.

CONCRETE WHEEL STOP (PRECAST)
 NOT TO SCALE

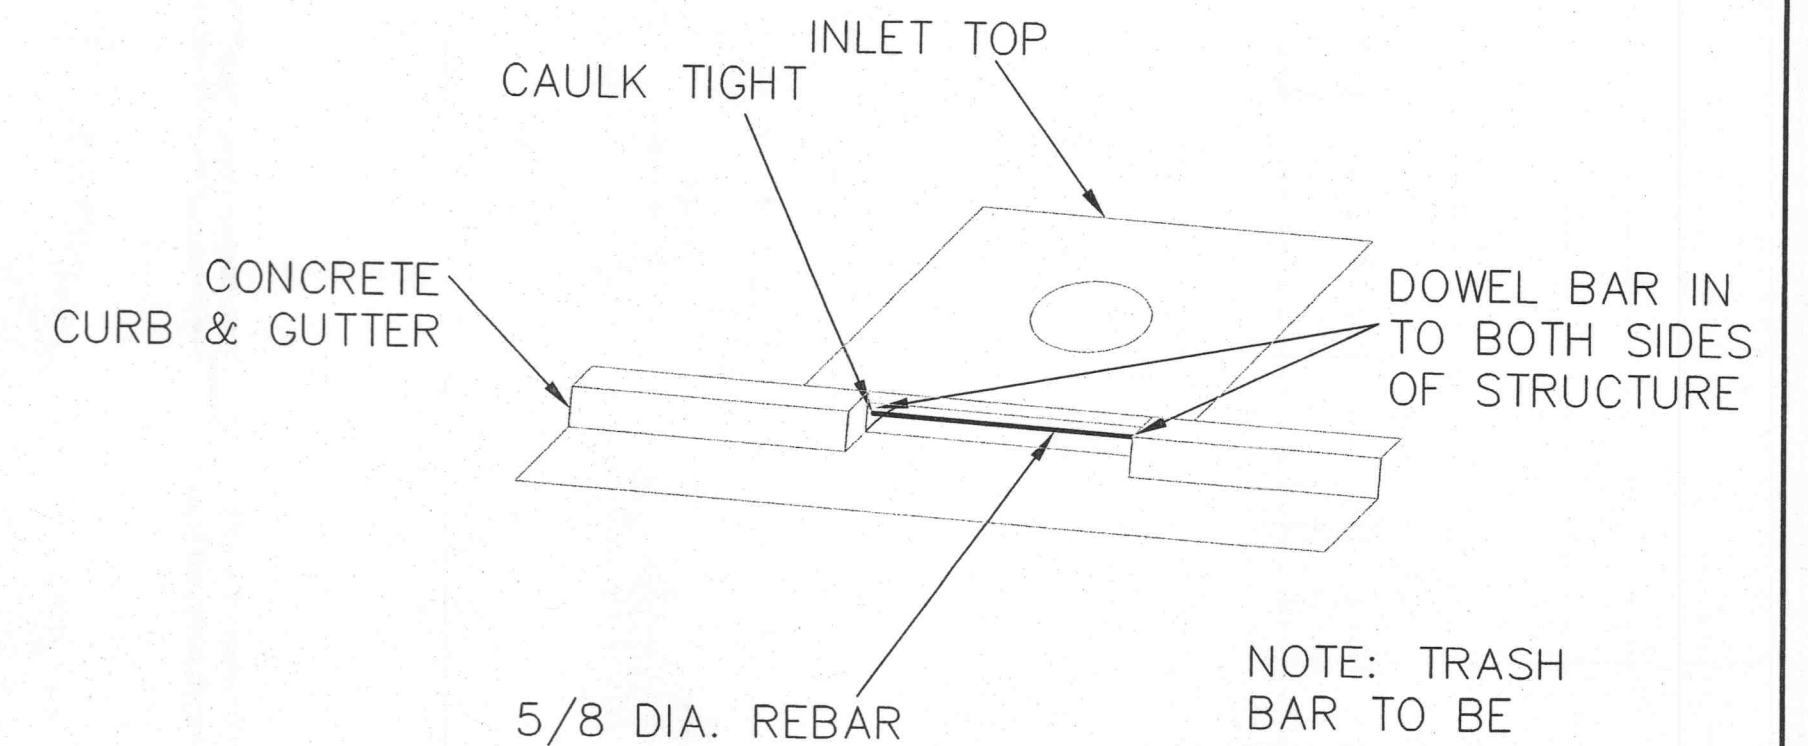

TRASH BAR FOR CURB INLET DETAIL
 NOT TO SCALE




12" X 18" SIGN




12" X 18" SIGN

INTERNATIONAL HANDICAPPED SIGN BY SAFETY SIGN CO., CLEVELAND OHIO, CAT. 12-10-252.


HANDICAP PARKING SIGNS
 NOT TO SCALE

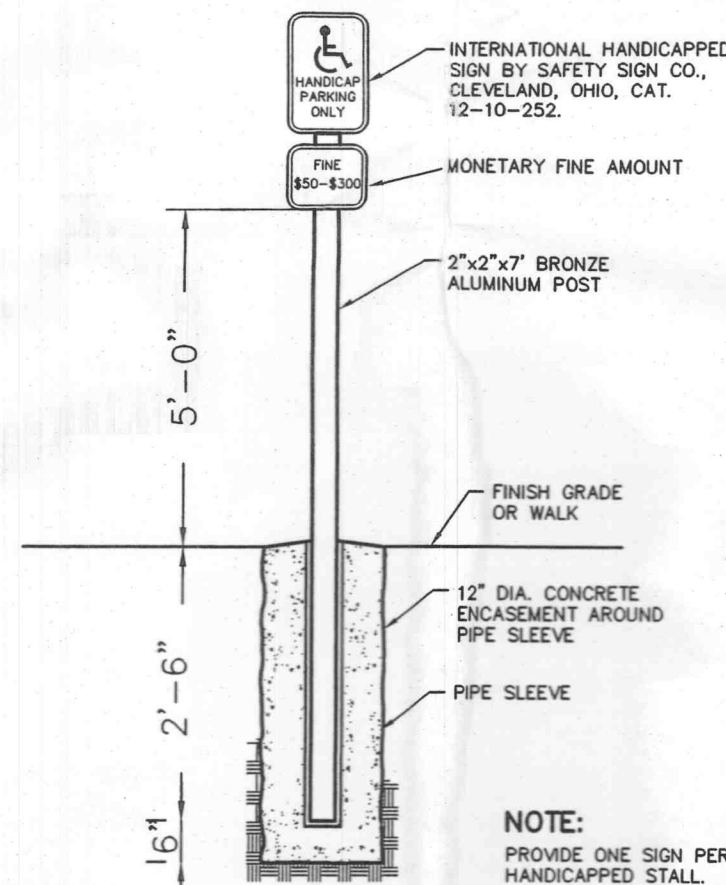


HANDICAPPED PARKING SIGN
 NOT TO SCALE

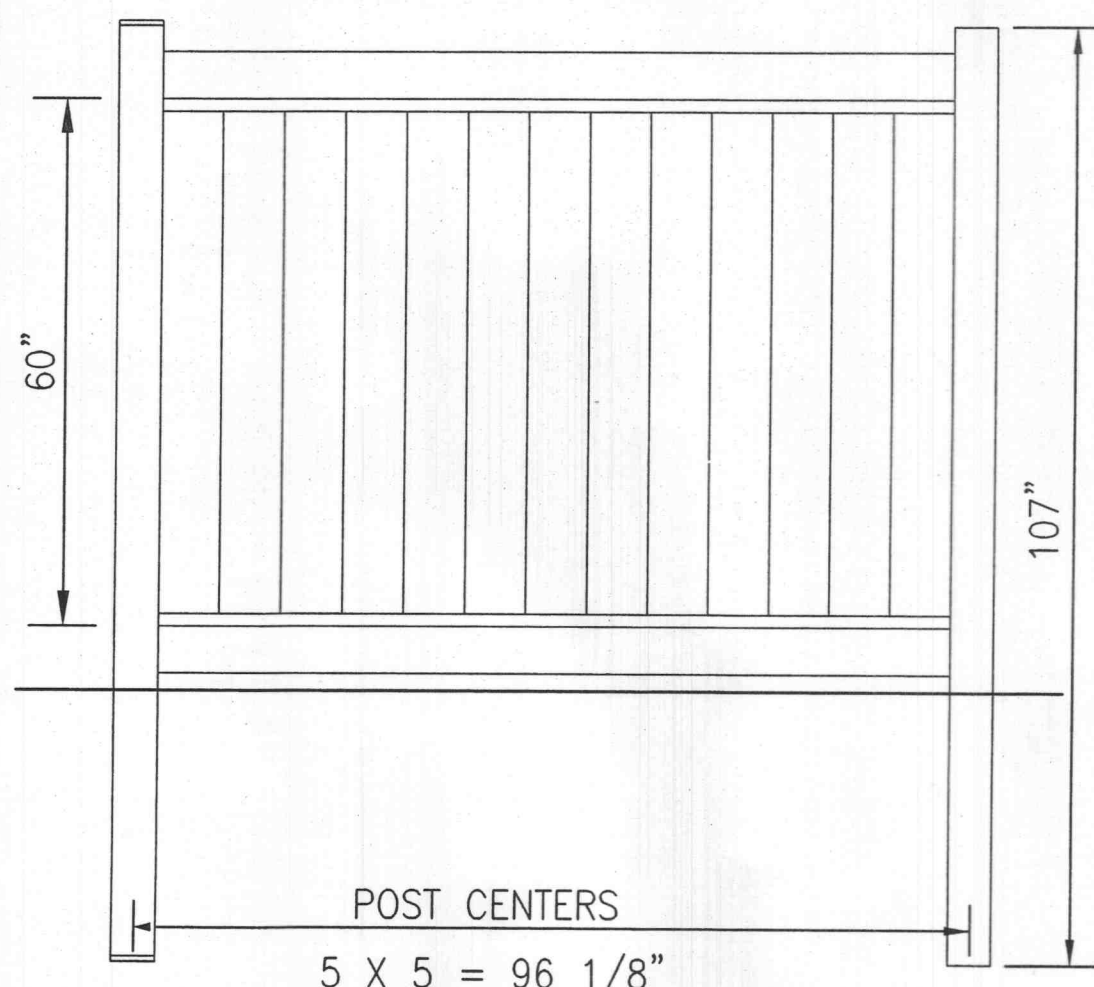


VINYL SIGHT PROOF FENCE 6' HIGH

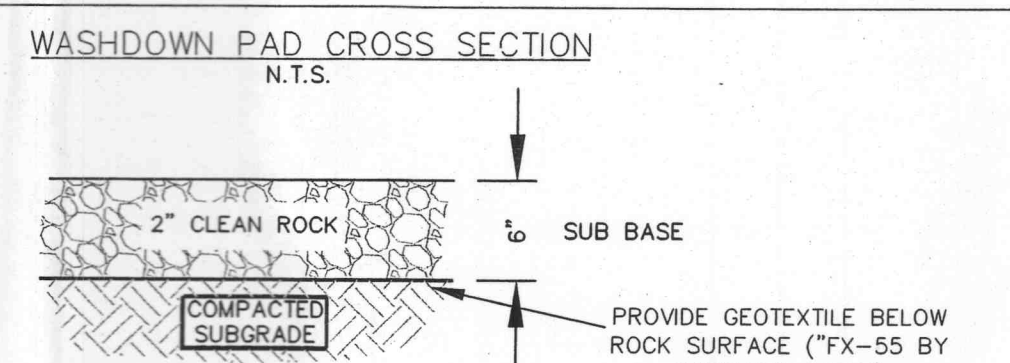


- CONTRACTOR TO PROVIDE TEMPORARY 25'x50' GRAVEL WASH-DOWN PAD.
- PAD TO BE 6 INCH DEEP OF 2 INCH DIAMETER CLEAN ROCK.
- WHEN PARKING LOT IS READY FOR CONSTRUCTION, MUD AND SILT TO BE REMOVED AND ADDITIONAL ROCK TO BE ADDED TO ACHIEVE REQUIRED GRADE AND COMPACTION FOR PAVING.
- ALL TRUCKS TO BE WASHED DOWN PRIOR TO LEAVING THE SITE.

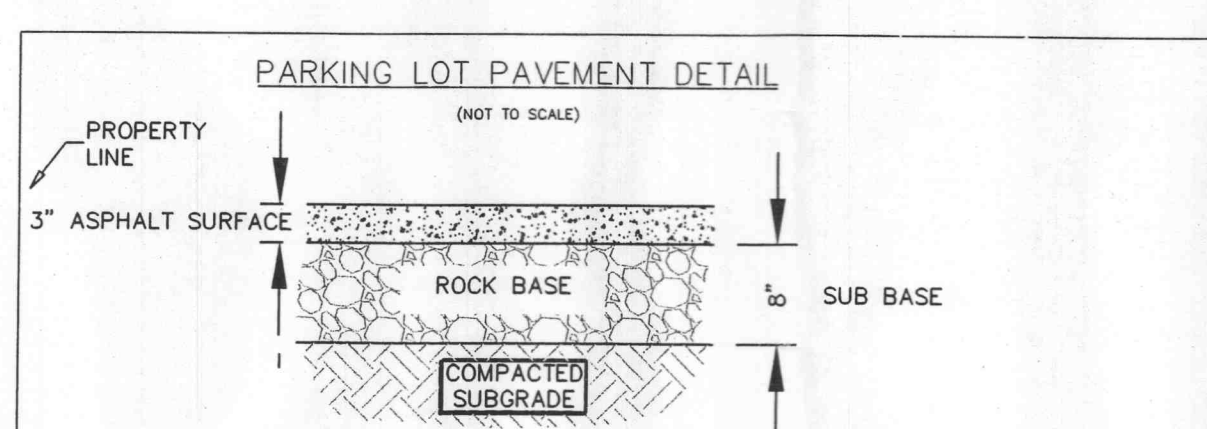

- THE PERIMETER OF ALL PAVED AREAS SHALL BE CURBED WITH A 6" VERTICAL INTEGRAL CONCRETE CURB.
- ALL ENTRANCE PAVEMENT SECTIONS WITHIN THE R.O.W. SHALL BE A MIN. OF 7" P.C.C. PAVEMENT ON A COMPACTED 4" ROCK BASE, UNLESS OTHERWISE REQUESTED AND APPROVED WITH THE SITE PLAN. AN EXCEPTION WOULD BE WHEN CONNECTING TO AN EXISTING ASPHALT PAVEMENT WITH AN EQUIVALENT ASPHALT SECTION.

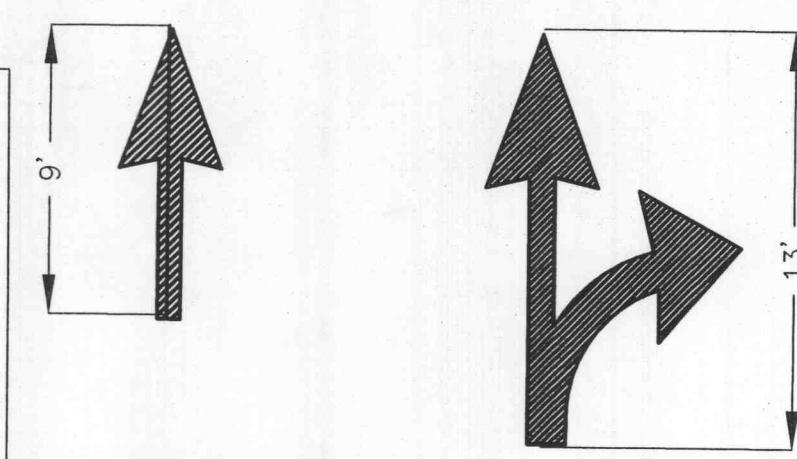

ARROW SIZE
 N.T.S.

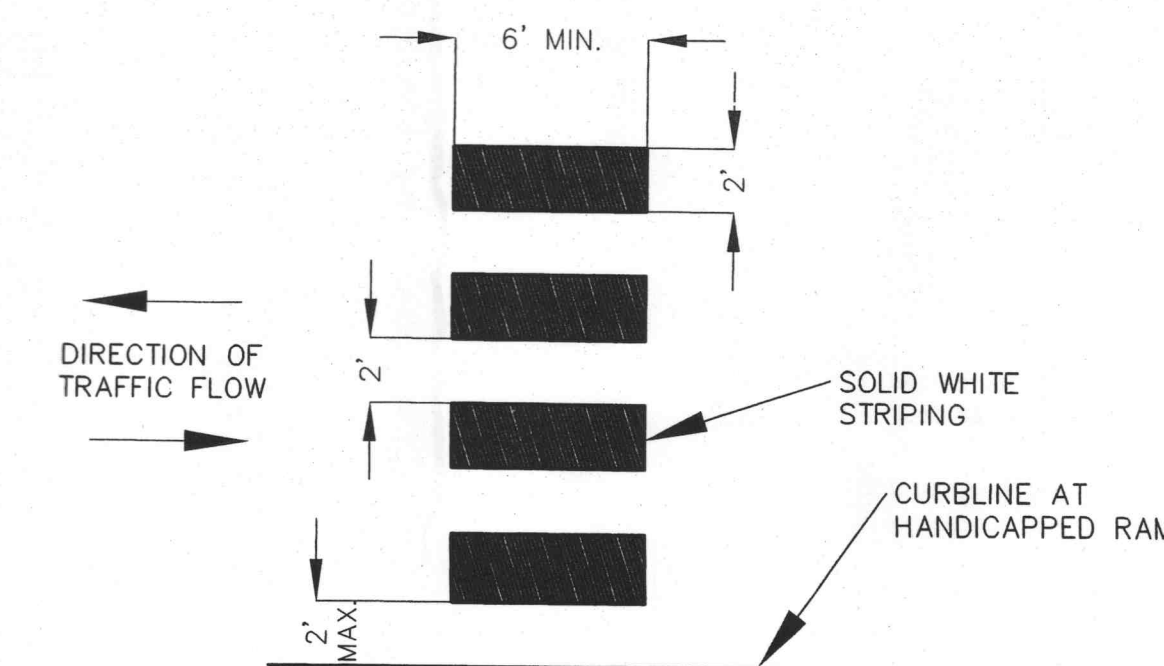

CROSSWALK STRIPING
 N.T.S.

O'FALLON P&Z # 904.01
 04/06/06

ENGINEERS CERTIFICATION:
 The following applies to ALL sheets and documents involved in the preparation of the plans and documents for this project. The responsibility for Professional Engineering liability on this project is limited to the set of plans displaying the signature and an original stamped seal of the Engineer on each sheet. ALL responsibility is Disclaimed: until ALL review agency approvals are granted; for all other plan sheets issued prior to this issue date; for this set when another set is issued after this date; if the sheets are used individually instead of a set. This applies for ALL sheets and documents involved in this project whether this certification appears on it or not. Copyright: All Rights Reserved.
 ZAVRADINOS & ASSOCIATES, INC. DBA ZAVRADINOS ENGINEERING & SURVEYING

