


CURVE	DELTA	RADIUS	ARC L.	P.C.	P.T.
△	90°	32' E.P.	50.27'	13+94.75	0+45
△	90°	32' E.P.	50.27'	14+84.75	0+45
△	3° 29' 33"	820'	49.98'	2+65	3+14.98
△	247° 58' 32"	38' E.P.	164.46'		
△	67° 58' 32"	42' E.P.	49.83'		
△	90°	32' E.P.	50.27'	20+34.75	0+45
△	90°	32' E.P.	50.27'	21+24.75	0+45
△	43° 45' 00"	200'	152.72'	1+41.70	2+94.42
△	90°	32' E.P.	50.27'	4+61.12	0+45
△	88° 24' 56"	32' E.P.	49.38'	0+44.59	5+49.88
△	31° 47' 18"	42' E.P.	23.30'		1+77.86
△	270° 07' 12"	38' E.P.	179.15'		
△	58° 19' 54"	42' E.P.	42.76'	1+51.91	
△	11° 02' 08"	1,040'	200.31'	5+21.12	7+21.43
△	45° 28' 14"	200'	158.72'	7+21.43	8+80.15
△	99° 56' 28"	32' E.P.	55.82'	9+57.01	35+44.34
△	80° 03' 32"	32' E.P.	44.71'	9+72.78	35+52.97
△	247° 58' 32"	38' E.P.	164.46'		
△	67° 58' 32"	42' E.P.	49.83'	36+85.61	
△	51° 49' 46"	250'	226.15'	32+19.26	34+45.40
△	90°	32' E.P.	50.27'	31+47.99	0+45
△	94° 39' 03"	32' E.P.	52.86'	31+70.56	0+46.83
△	20° 45' 00"	600'	217.32'	29+03.67	31+20.99
△	42° 27' 04"	200'	148.18'	26+66.37	28+14.55
△	38° 00' 00"	258'	171.11'	24+03.94	25+75.05
△	65° 39' 24"	200'	229.19'	21+74.75	24+03.94

Note:  
Minimum Sill Opening For Lots  
70, 71, 72, 73, 133, 134, 135 & 136  
Shall Not Be Below Elevation 483.00



- Notes:
- ① Connect Proposed Lateral to Existing Lateral.
  - ② Connect Proposed Lateral to Existing Main Sewer.
  - 1. All Existing Laterals Not Being Utilized Shall Be Abandoned.

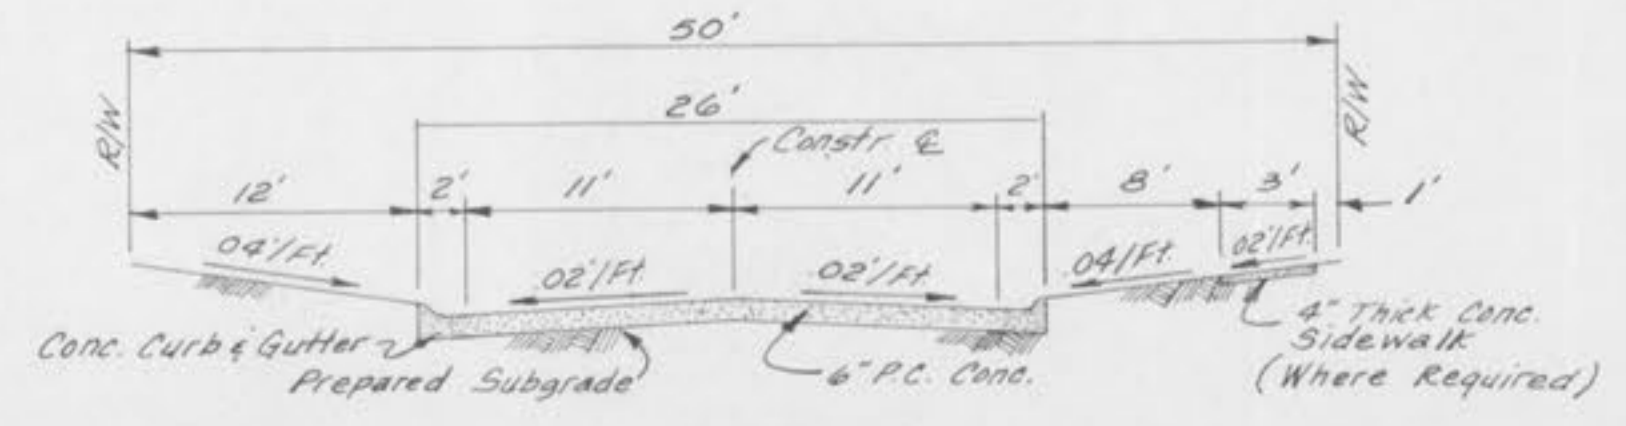

TYPICAL P.V.M.T. SECT.