


PLAN VIEW

NOTES:  
 1. TW/BW NOTATIONS ON PLAN VIEW ARE THE ESTIMATED ELEVATIONS PROVIDED BY THE PROJECT ENGINEER. SEE THE ELEVATION VIEW FOR ACTUAL TOP OF WALL ELEVATIONS.  
 2. ANGLE POINTS MAY BE CONSTRUCTED AS RADIUS CORNERS.

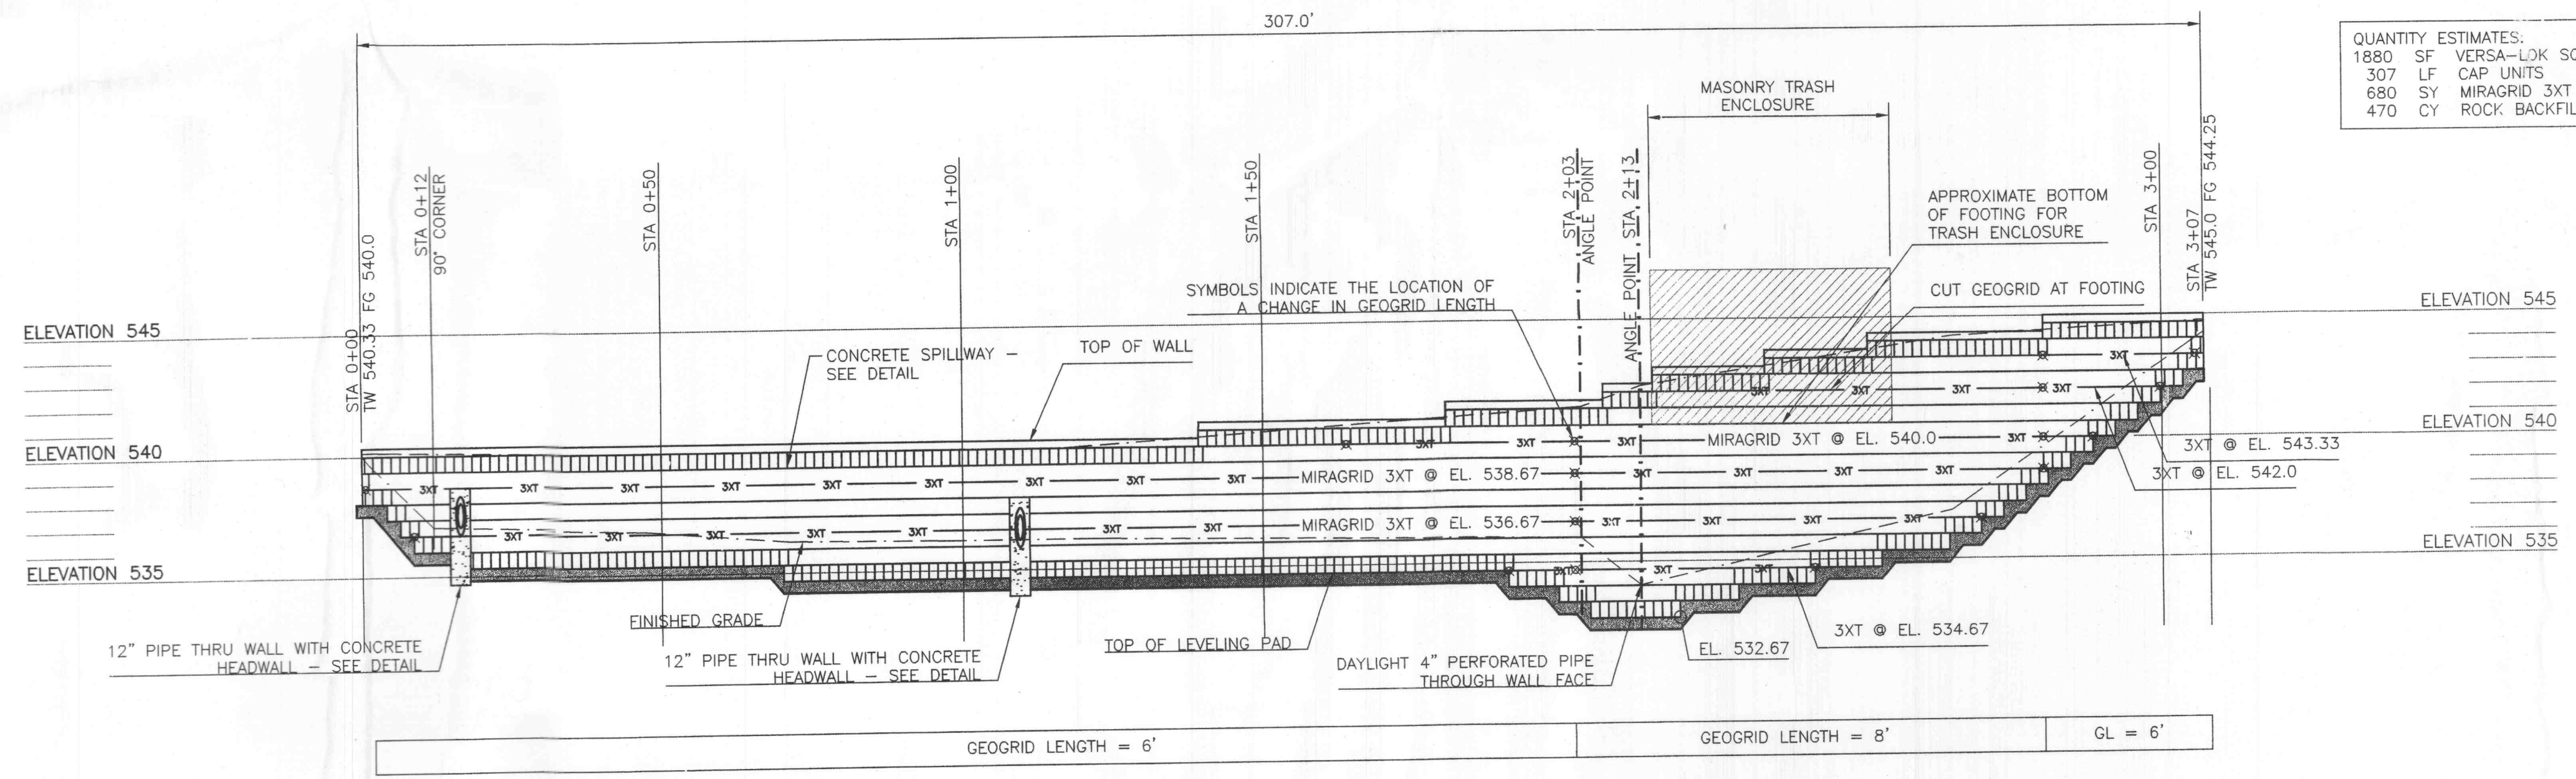

ELEVATION VIEW  
 SCALE 1" = 20'  
 1" = 5'

NOTES:  
 1. THIS WALL DESIGN IS BASED ON THE PROJECT PLANS PREPARED BY CLAYTON ENGINEERS PROVIDED ELECTRONICALLY 7-23-03.  
 2. SEE THE PROJECT PLANS FOR WALL LAYOUT.  
 3. THE CONTRACTOR SHALL VERIFY ELEVATIONS PRIOR TO CONSTRUCTION.  
 4. TEMPORARY EXCAVATION STABILITY DESIGN AND THE SHORING REQUIREMENTS ARE BEYOND THE SCOPE OF THIS DESIGN AND ARE THE RESPONSIBILITY OF THE CONTRACTOR.  
 5. FOUNDATION STABILITY AND GLOBAL STABILITY ARE THE RESPONSIBILITY OF OTHERS.

REV. #	DATE	DESCRIPTION
1	11/03/03	REV. RETAINING WALL PER CITY COMMENTS

CRACKER BARREL OLD COUNTRY STORE, INC.  
 307 Hartmann Drive  
 Lebanon, Tennessee 37087  
 (615) 444-5533 Fax (615) 443-9576



STORE NAME & LOCATION  
 PROPOSED LOT 1 OF PROGRESS POINT VILLAGE  
 RETAINING WALL PLAN  
 XXXX MO. STATE HWY. K. & WELDON SPRING ROAD  
 CITY OF OFALLON  
 ST. CHARLES COUNTY, MO. 63304

DRAWN BY: SA  
 CHECKED BY: ETA  
 DATE: 7-28-2003  
 SHEET:

**Aspen Consultants**  
 293 Northwest Blvd., Fenton, MO 63026  
 Phone: (636) 349-2225 Fax: (636) 349-2230

the clayton engineering company, inc.  
 ENGINEERS • SURVEYORS • PLANNERS  
 1169 WETLINE INDUSTRIAL DRIVE  
 ST. LOUIS, MISSOURI 63146  
 (314) 692-8888 FAX (314) 692-8889  
 clayton-engineering.com