



ROAD PROFILE

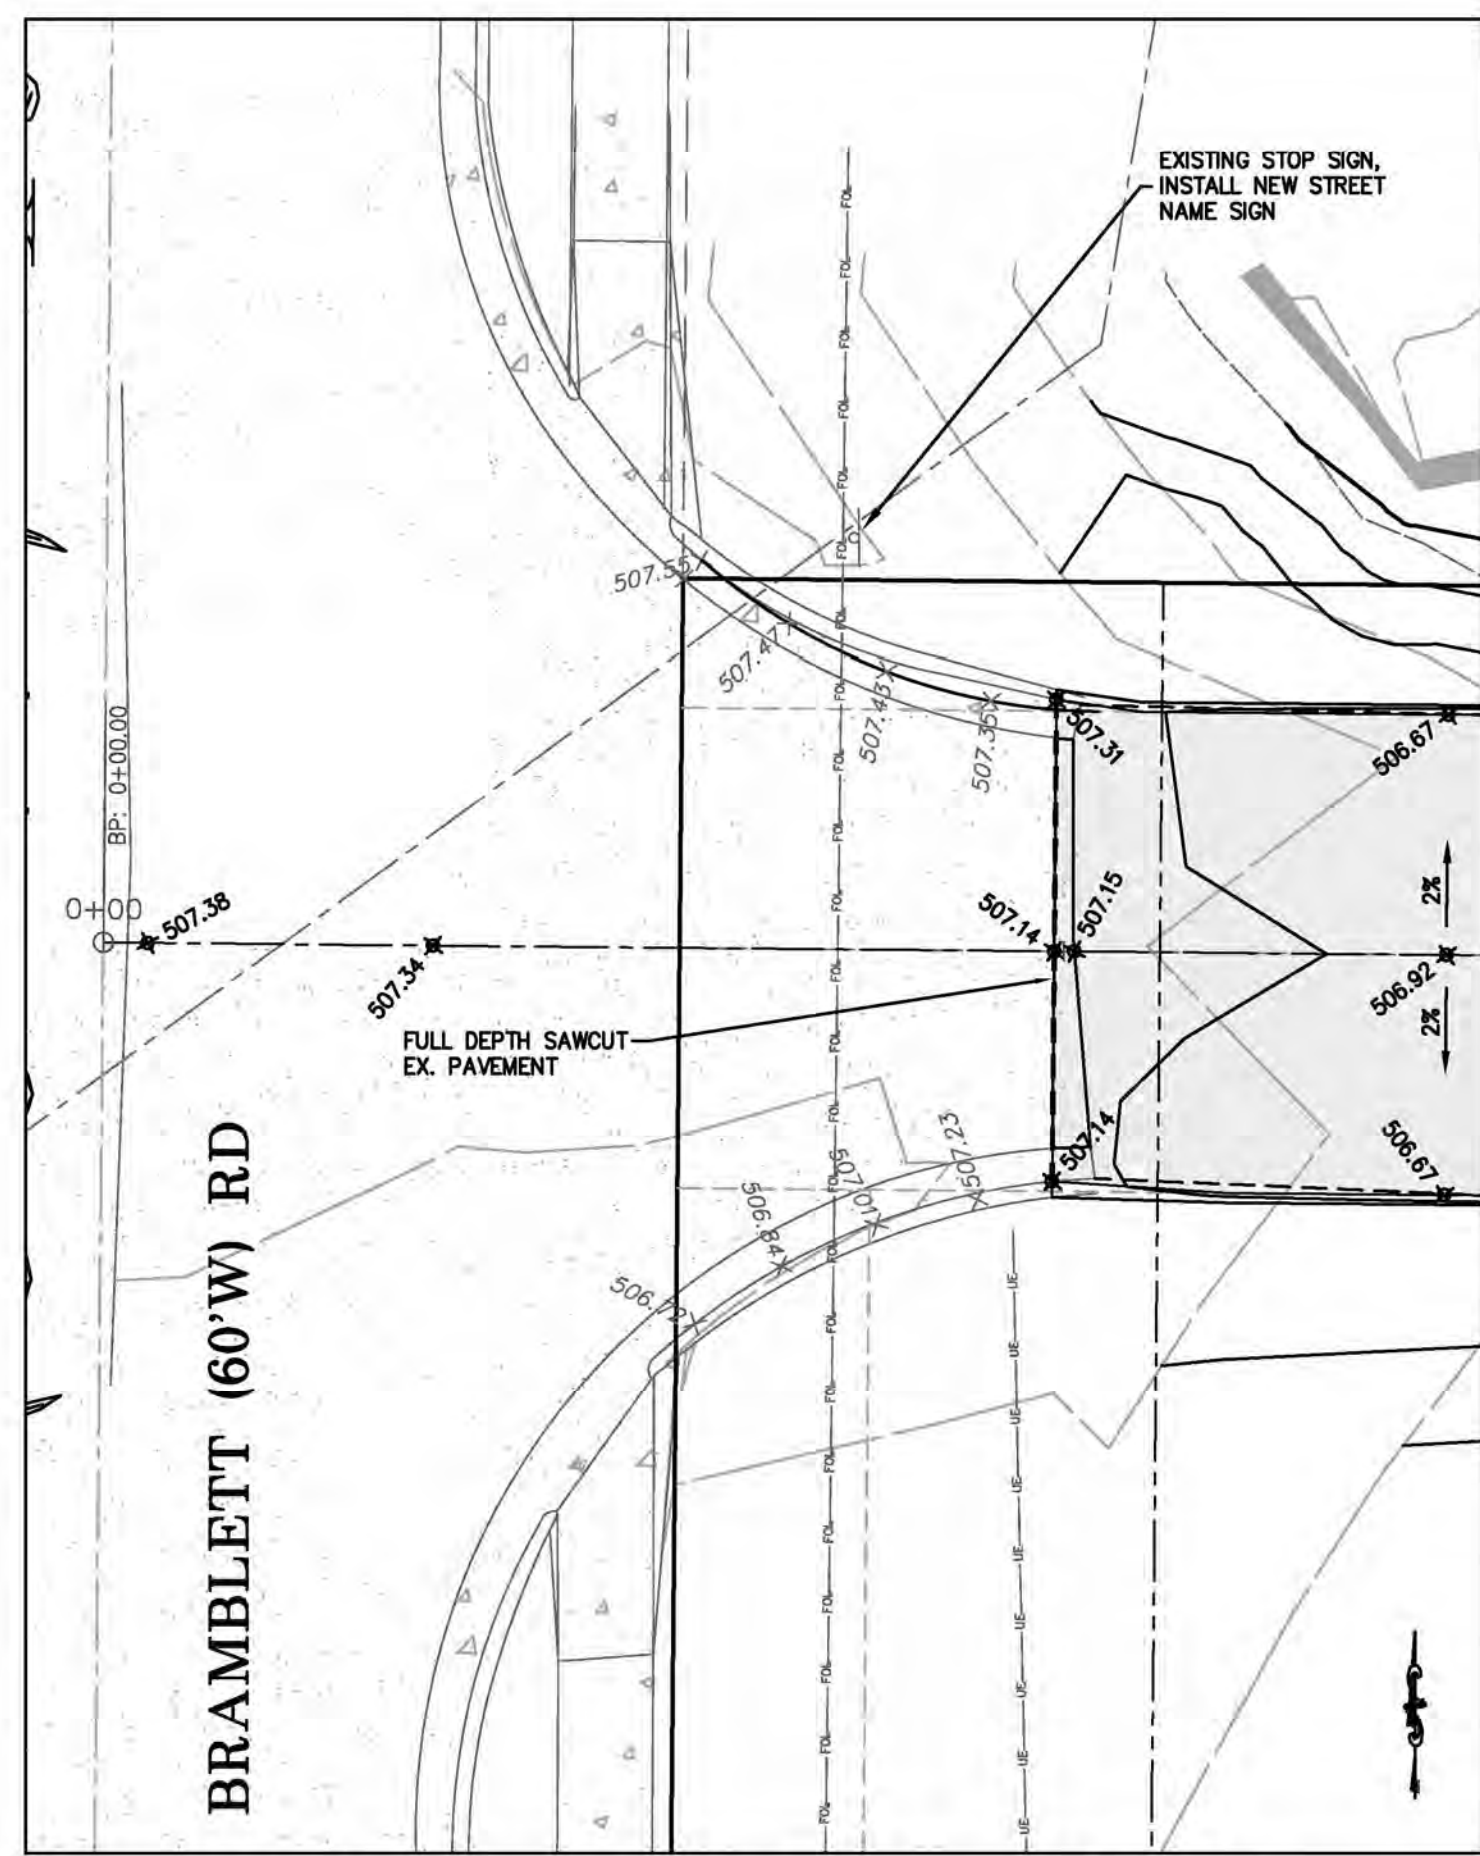

BRAMBLETT ROAD ENTRANCE WARPING

SCALE: 1"=10'

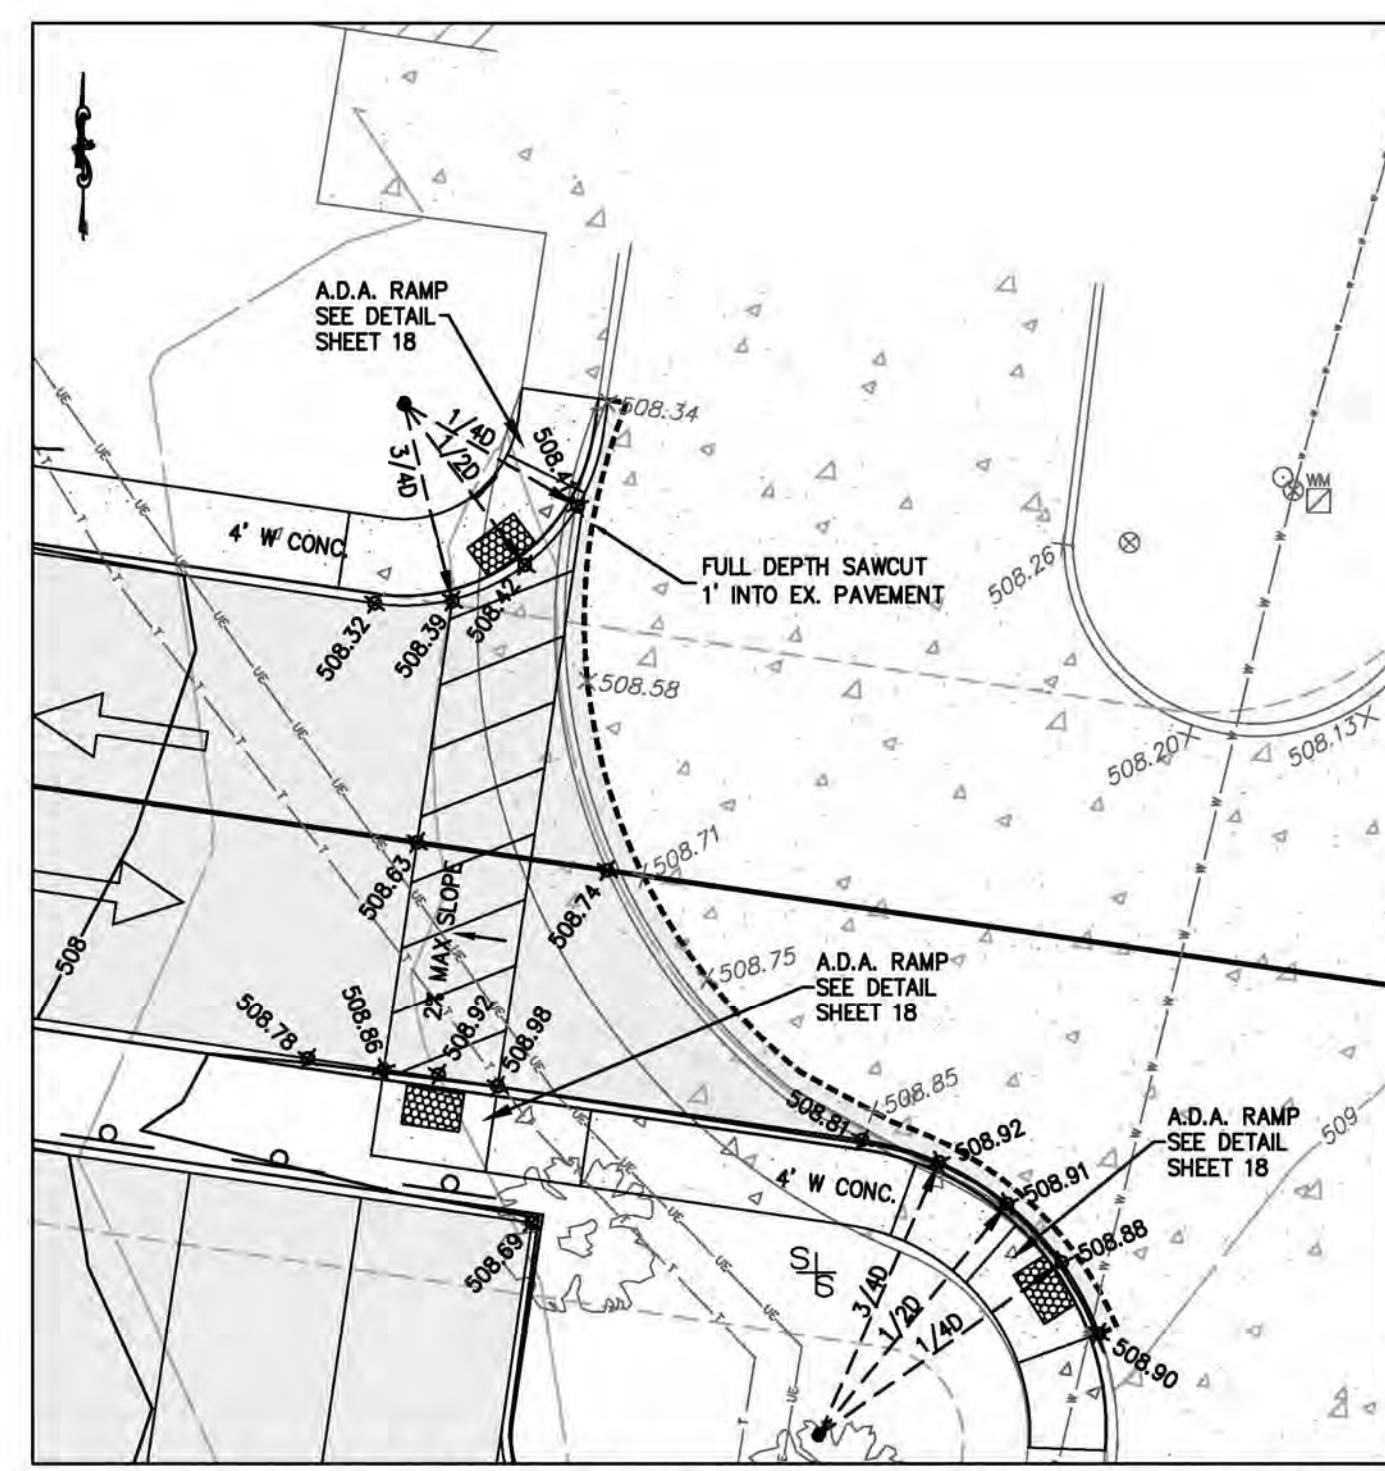

MEXICO ROAD ACCESS ENTRANCE WARPING

SCALE: 1"=10'

PAVEMENT WARPING NOTES:

1. The spot elevations shown herein are to top of pavement elevation.
2. The existing utilities shown herein are from available information only. The contractor shall have utilities located prior to construction.
3. All proposed pavement removals should be to the nearest existing pavement joint.

VERT. 1"=5'
HORIZ. 1"=30'
SCALE:

Owner Info: Hoerman Family, LP
Developer/Owner Under Contract: KK+G, LLC.
Contact: Allen Walz
1920 Jefferson Street
Jefferson City, MO 65109

P+Z No.: 3805.08.02
Approval Date:
01/07/2016
City No.

Page No.

8 OF 23

THD DESIGN GROUP, INC.

"your solution for engineering and surveying"

COPYRIGHT 2016

146 CHESTERFIELD INDUSTRIAL BLVD, CHESTERFIELD, MO 63005

TEL: 636-894-8972

WEB: THDDESIGNGROUP.COM

PROJECT TITLE:

CULVERS OF O'FALLON-
BRAMBLETT CROSSING