




VERT.
1"=5'
1"=30'
HORIZ.
SCALE:

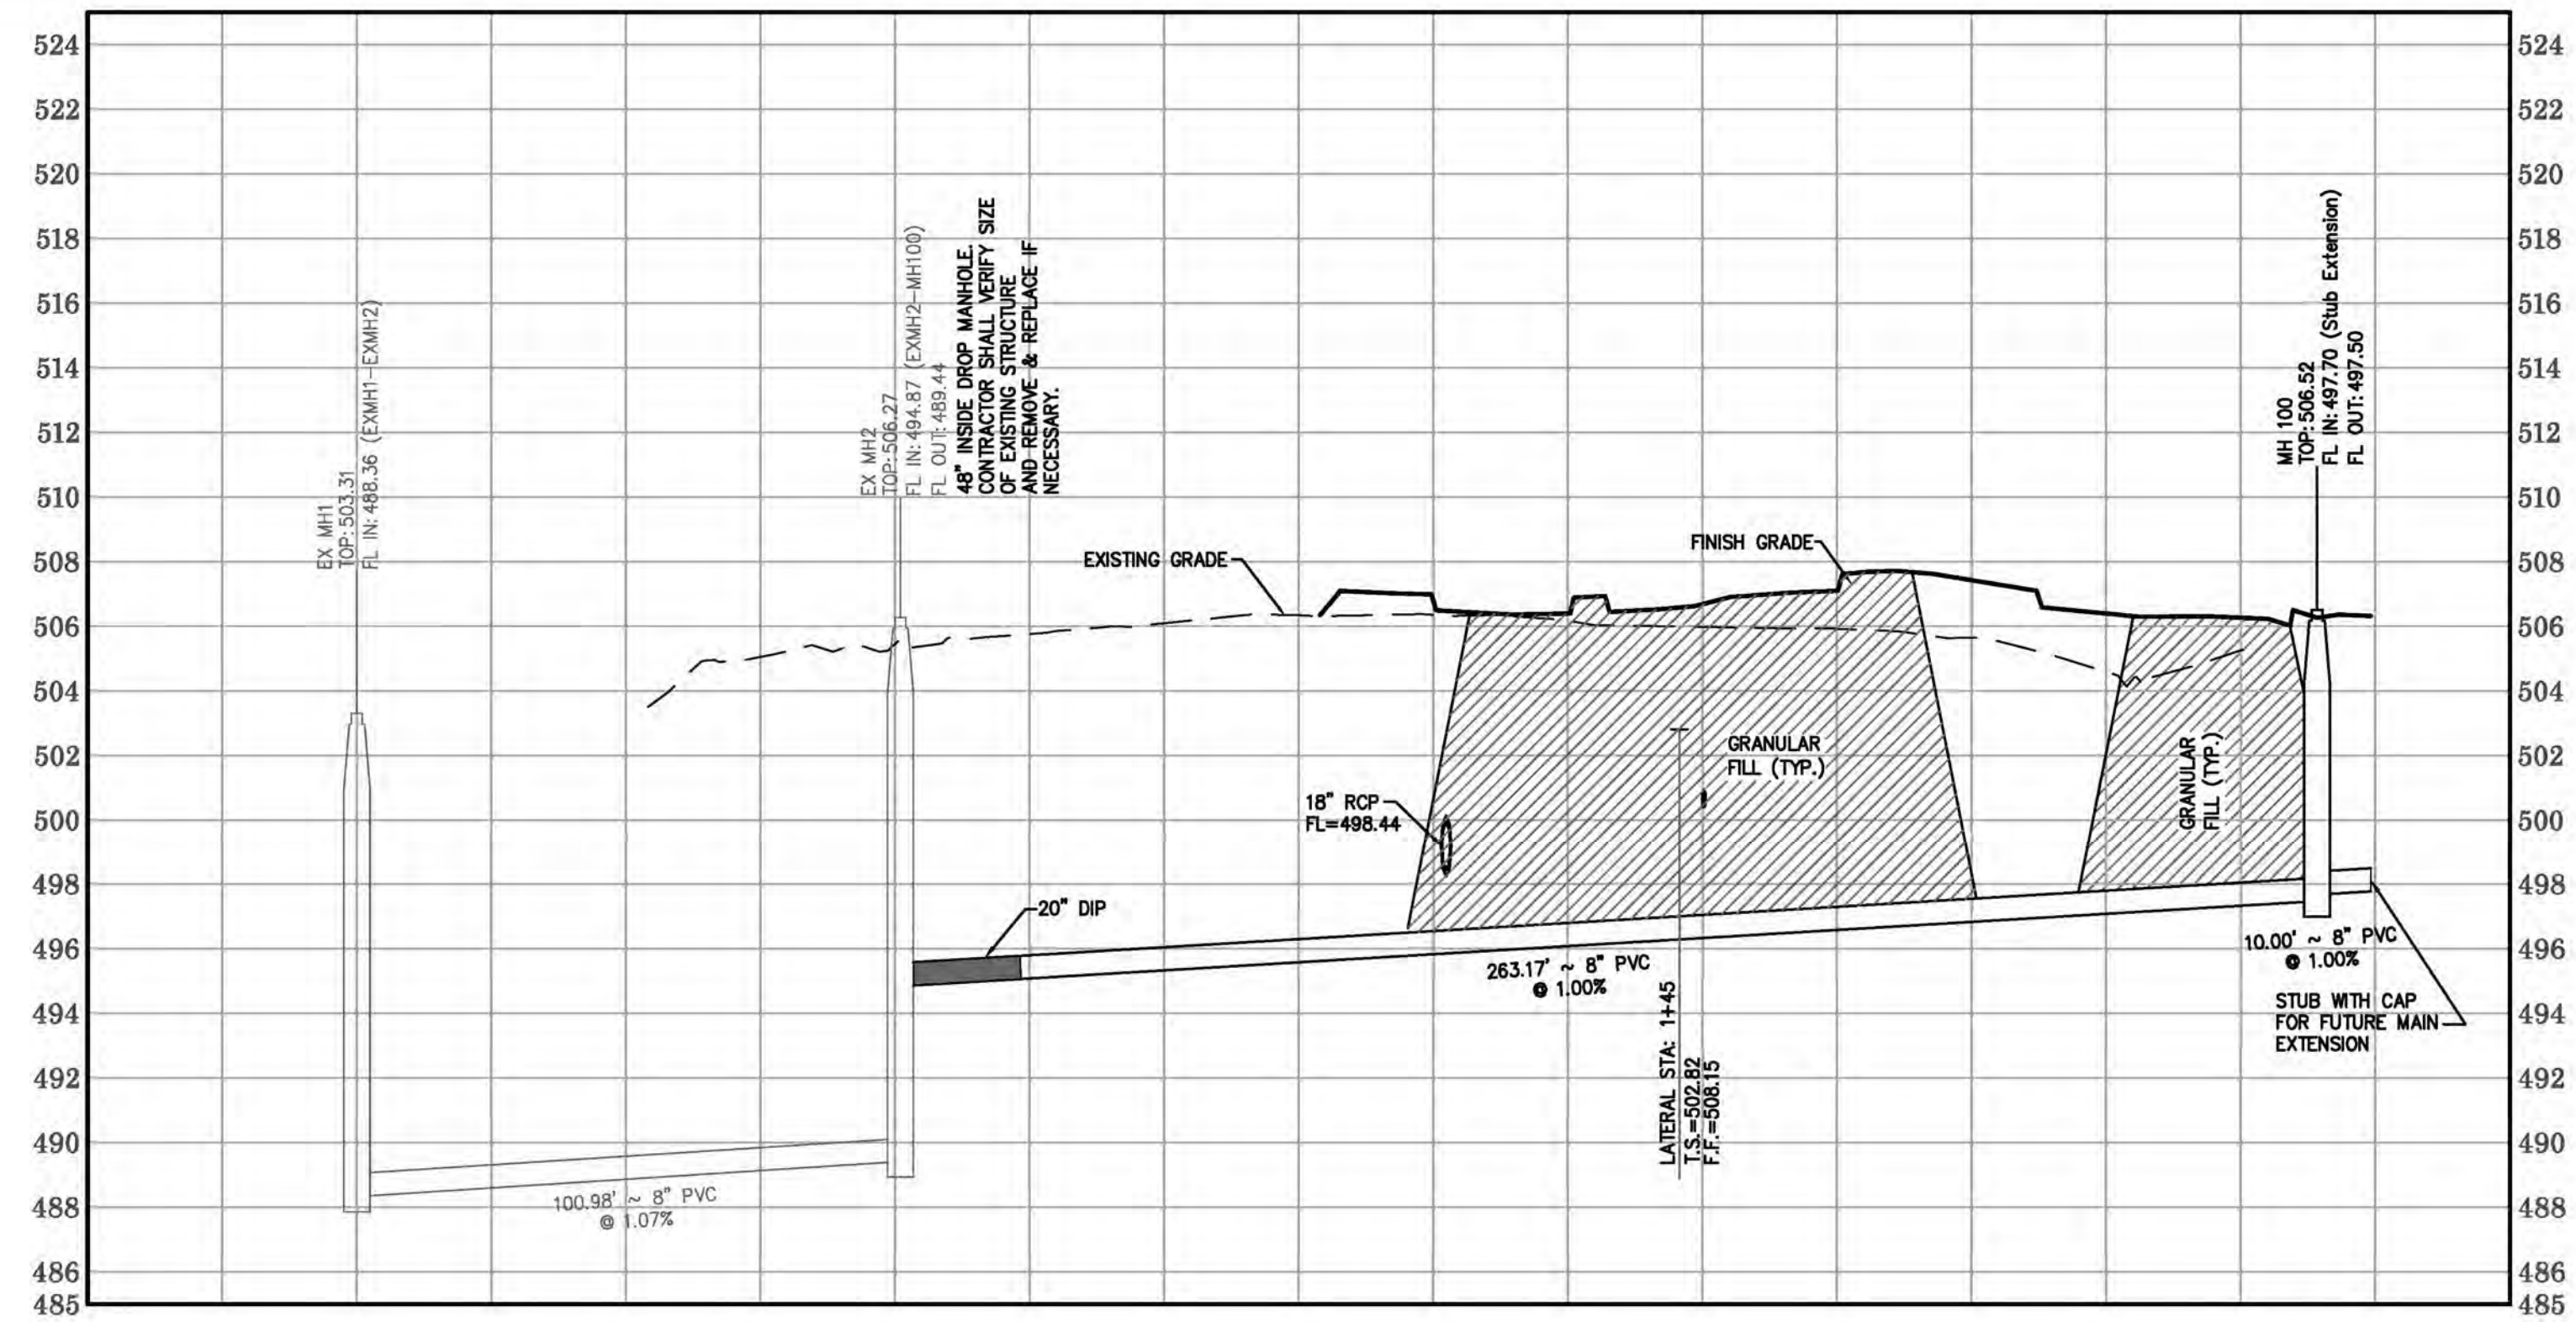


SANITARY SEWER PROFILE
(PUBLIC)

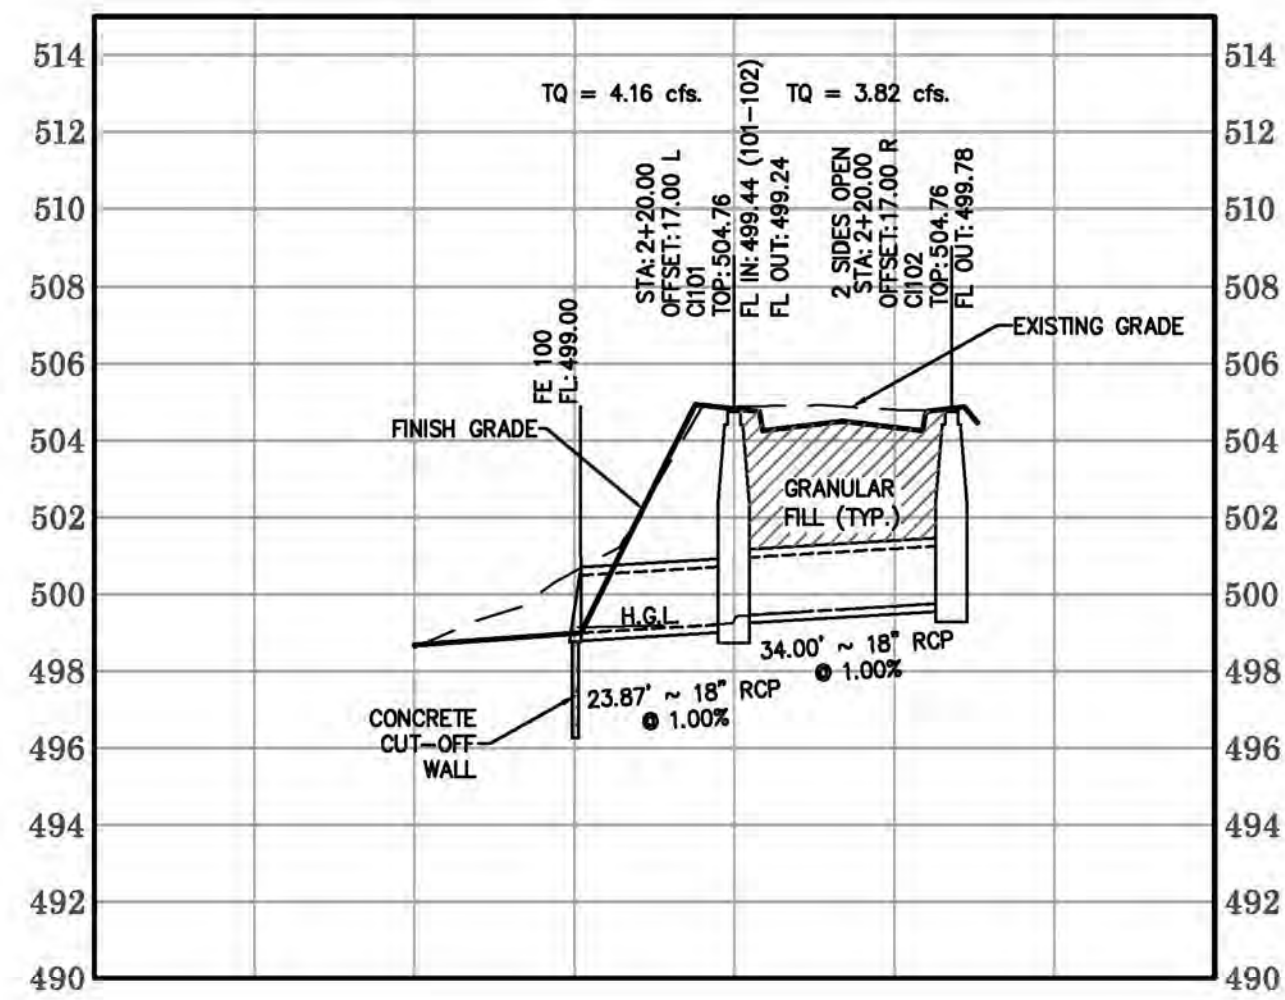

STORM SEWER PROFILE
FE100 - C1102
(PRIVATE)

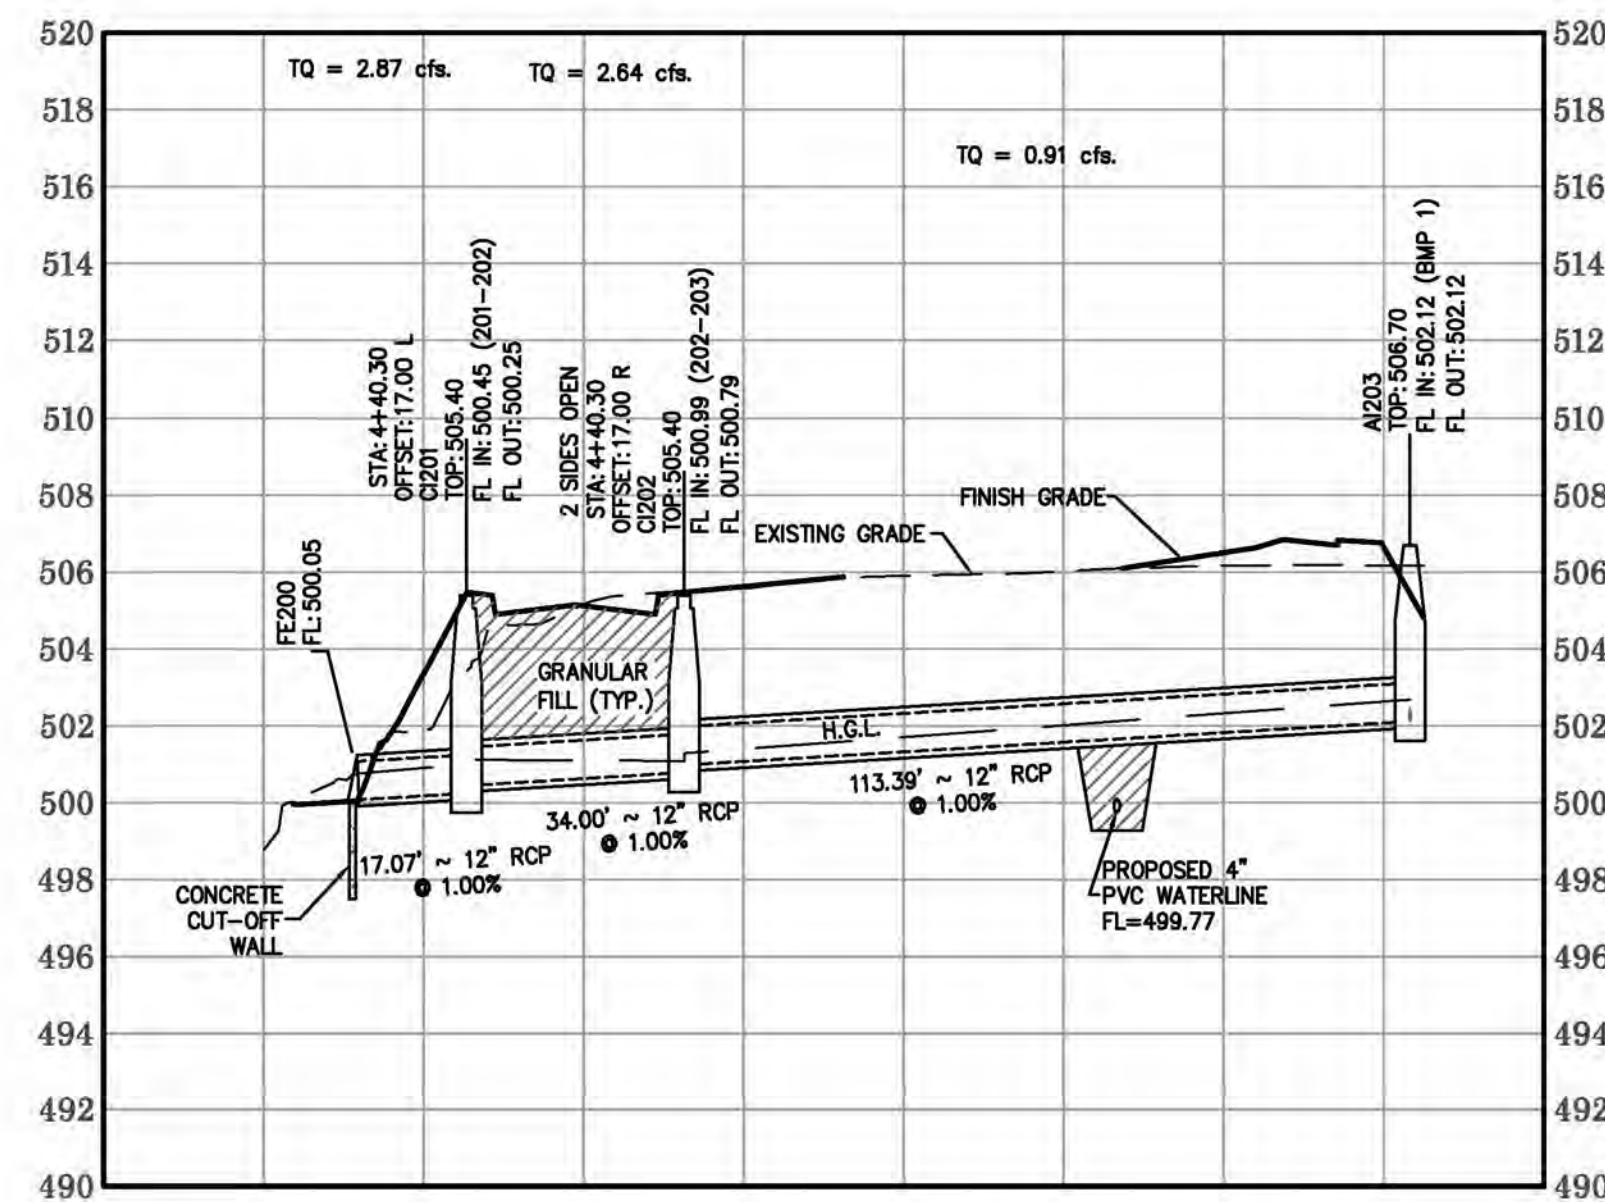

STORM SEWER PROFILE
FE200 - C1203
(PRIVATE)

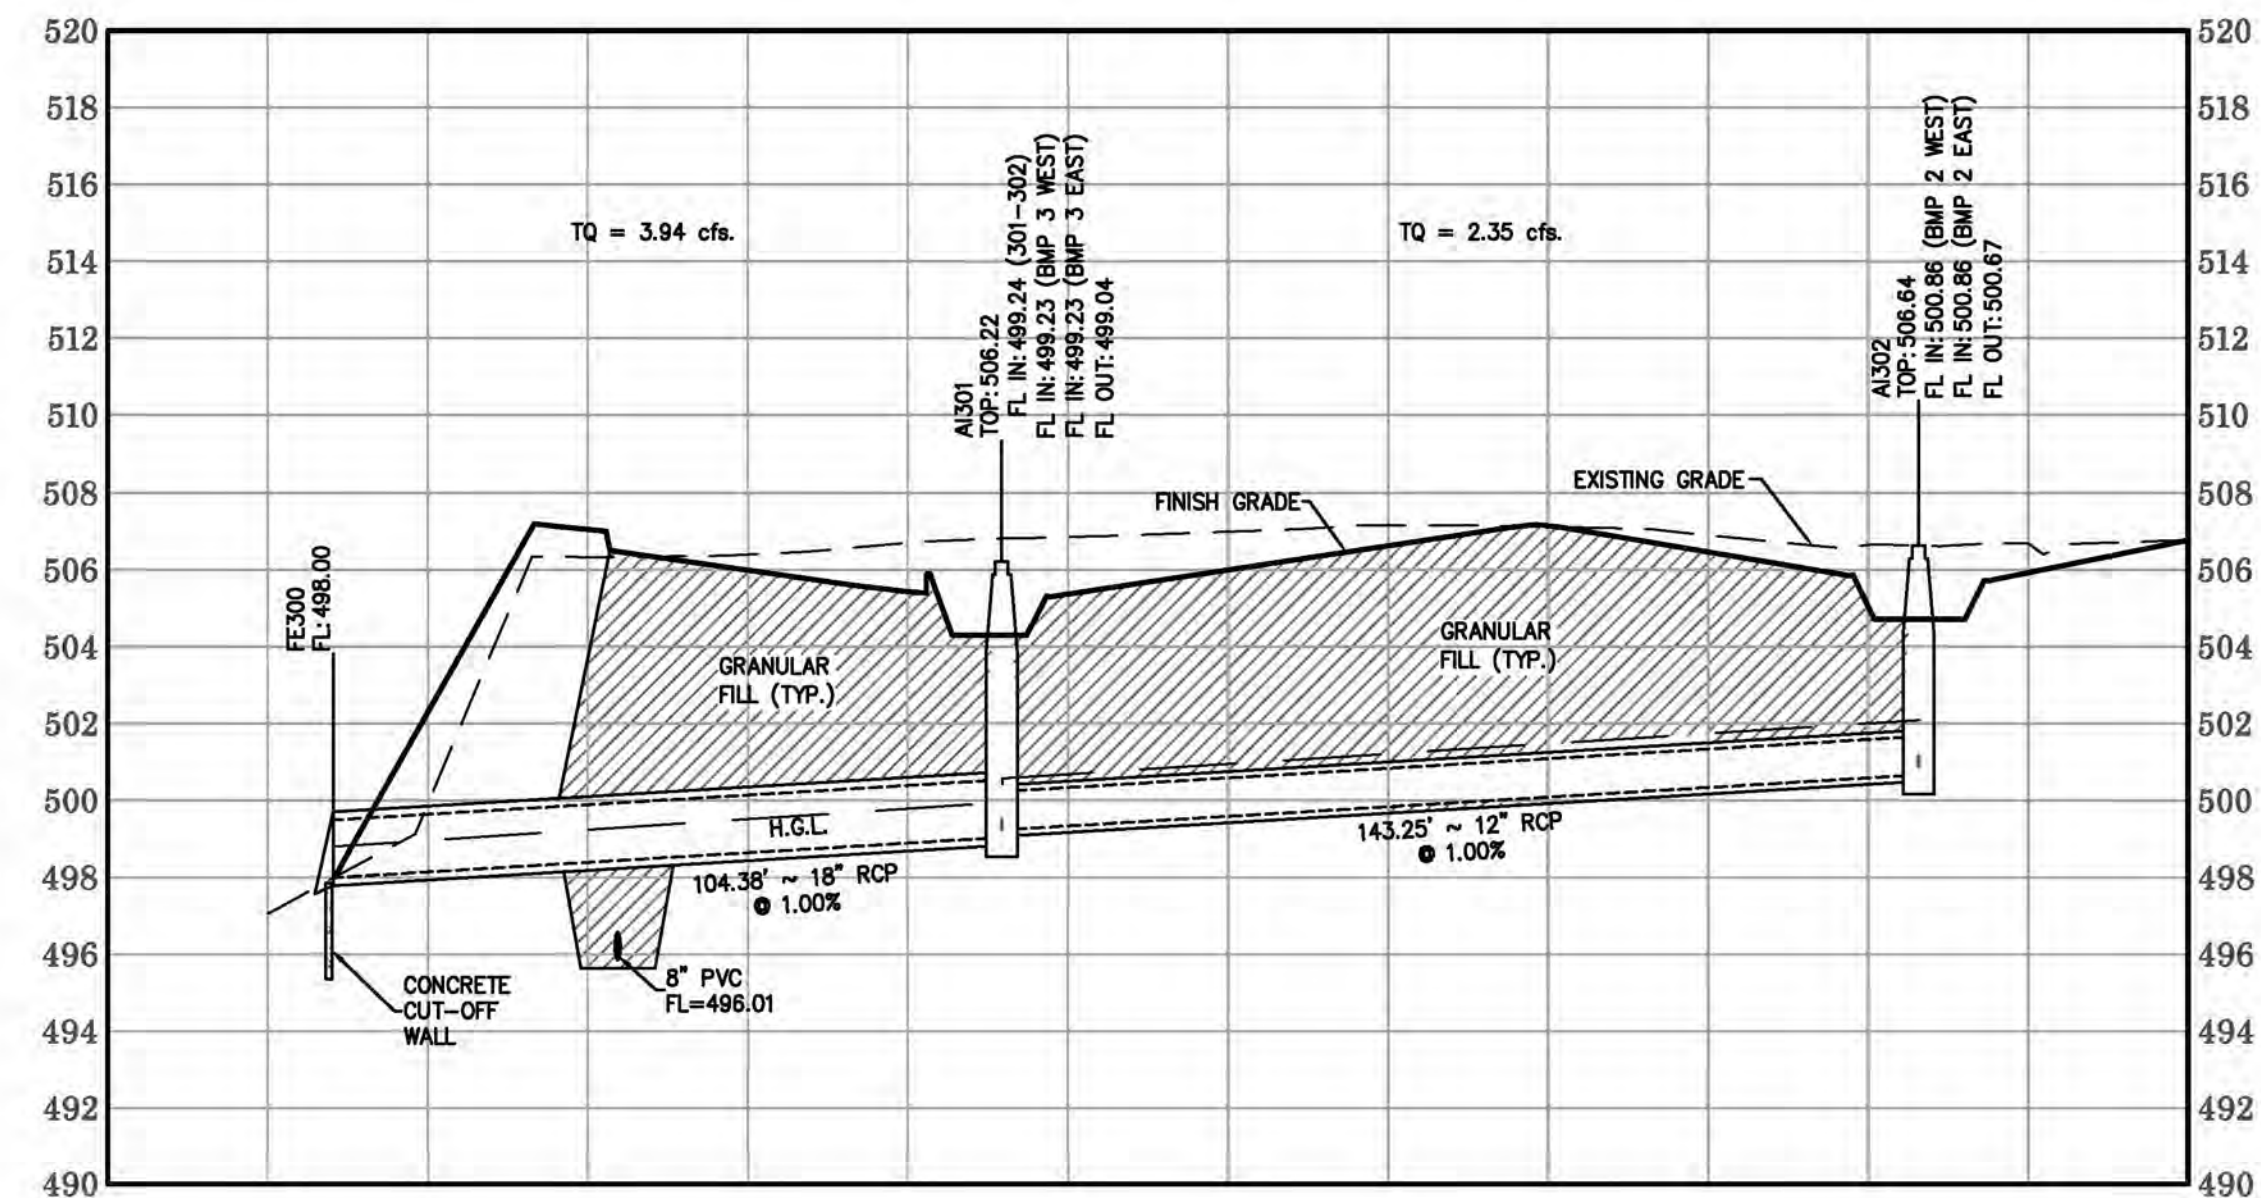

STORM SEWER PROFILE
FE300 - A1302
(PRIVATE)

Owner Info: Hoerman Family, LP
Developer/Owner Under Contract: KK+G, LLC.
Contact: Allen Walz
1920 Jefferson Street
Jefferson City, MO 65109
Sewer Profiles

P+Z No.: 3805.08.02
Approval Date:
01/07/2016
City No.

Page No.

9 OF 23

THD DESIGN GROUP, INC.
"your solution for engineering and surveying"
COPYRIGHT 2016
146 CHESTERFIELD INDUSTRIAL BLVD, CHESTERFIELD, MO 63005
TEL: 636-594-2972
WEB: THDDESIGNGROUP.COM

PROJECT TITLE:
**CULVERS OF O'FALLON-
BRAMBLETT CROSSING**