







	ROW Width	Pavement Width	Lane Width	No. of Drive Lanes	Utility Easement	Design Speed
Minor Arterial	84	60	12	5	10	40
Collector	60	39	12	3	10	35
Residential Collector	56	32**	N/A	2	10	25
Minor Residential Local Access	50	26	N/A	2	10	25*

Notes: \* = Can be varied with City Engineer's approval  
 \*\* = Detail to match minor residential street with wider pavement  
 - these requirements may be varied by other City ordinances  
 - these standards are minimum standards  
 - Parkway options can be provided as indicated above

Designer will provide roadway cross section and joint locations in a separate detail drawing.

CITY OF O'FALLON  
 ENGINEERING DEPARTMENT  
 O'FALLON, MISSOURI

Typical Pavement Design  
 SECTION NO. 405370

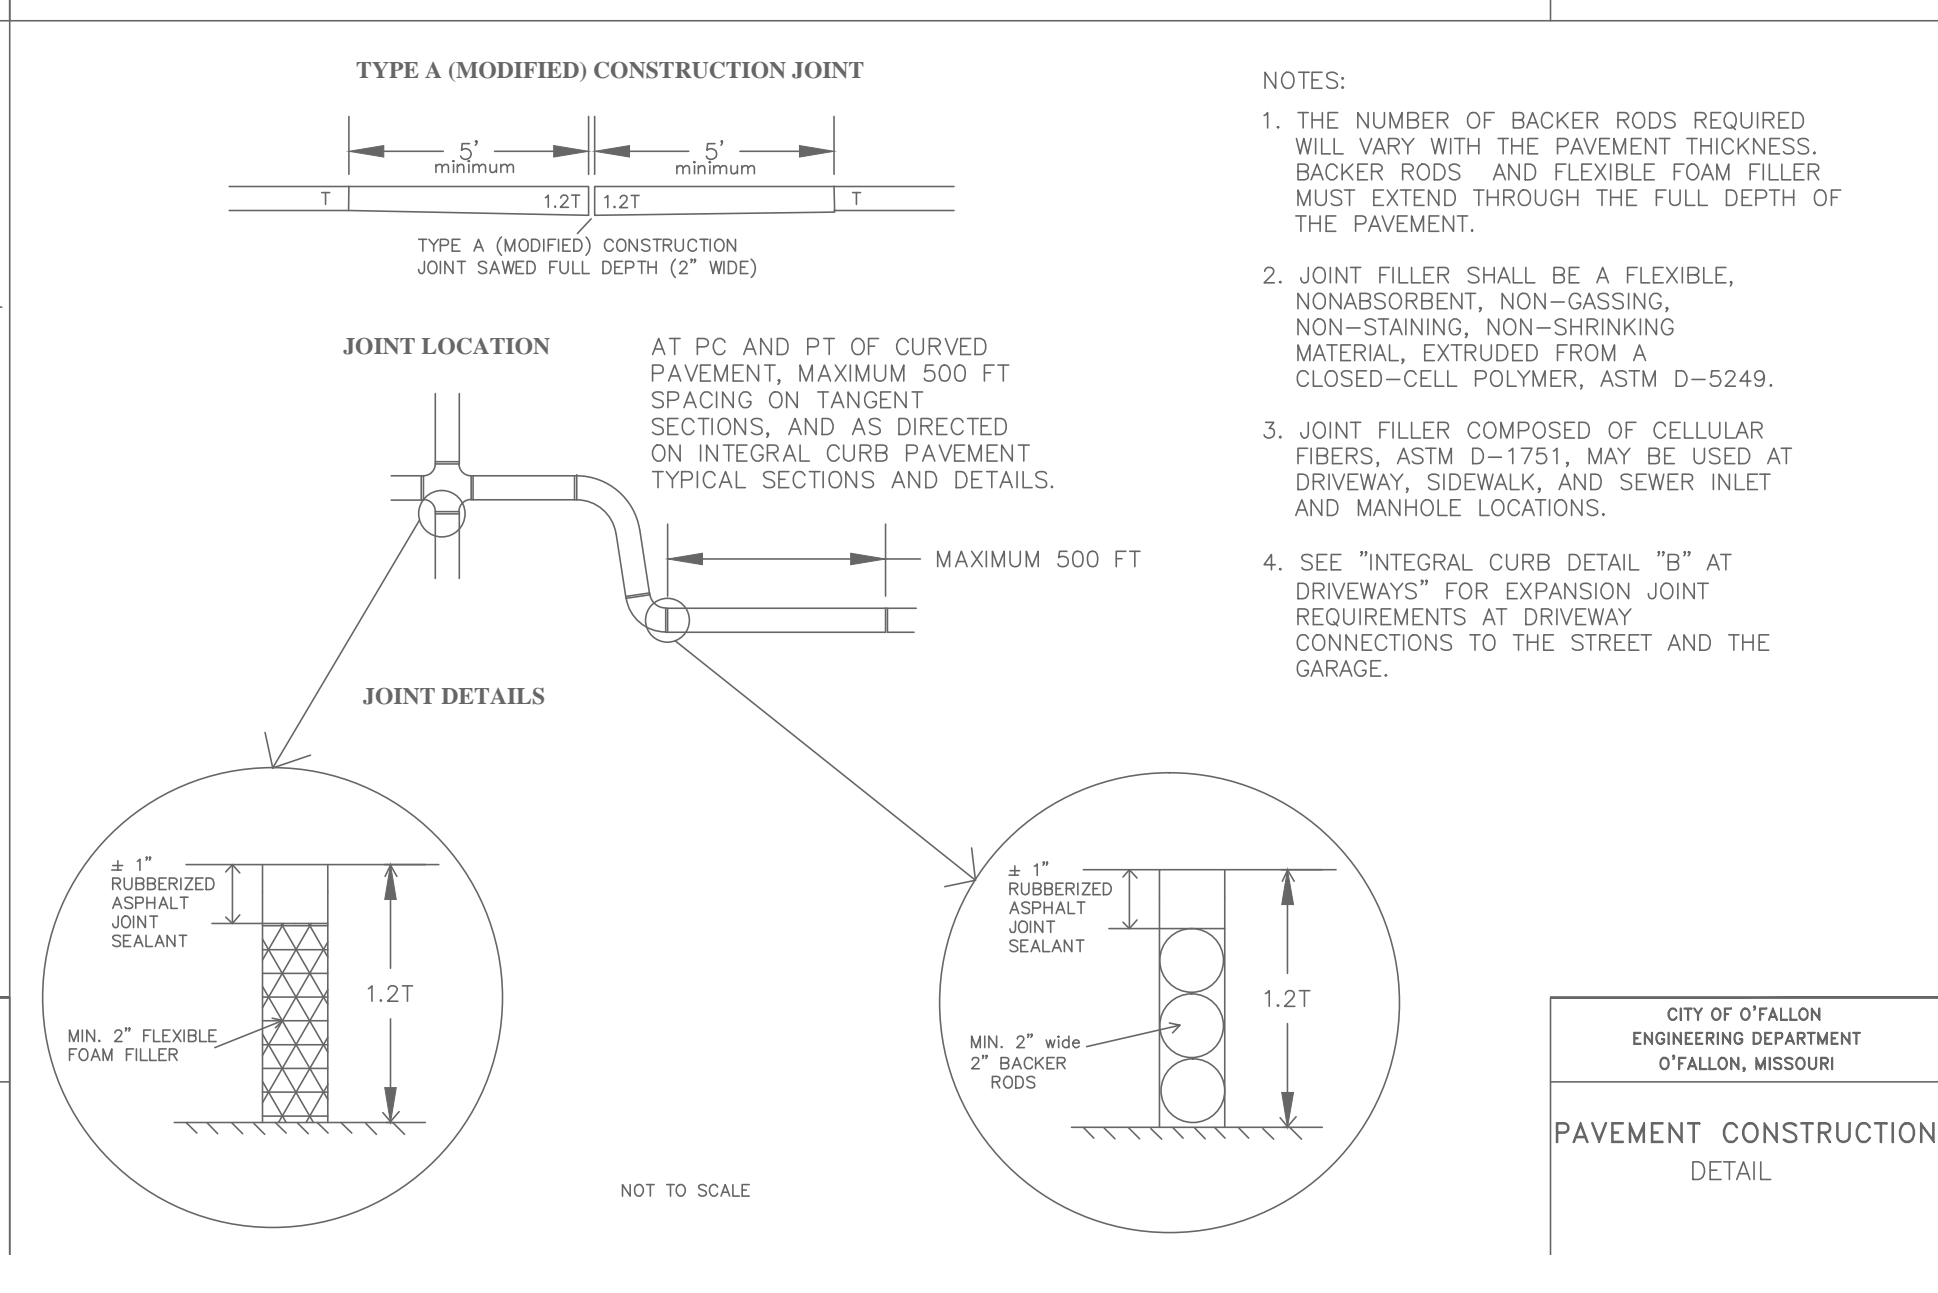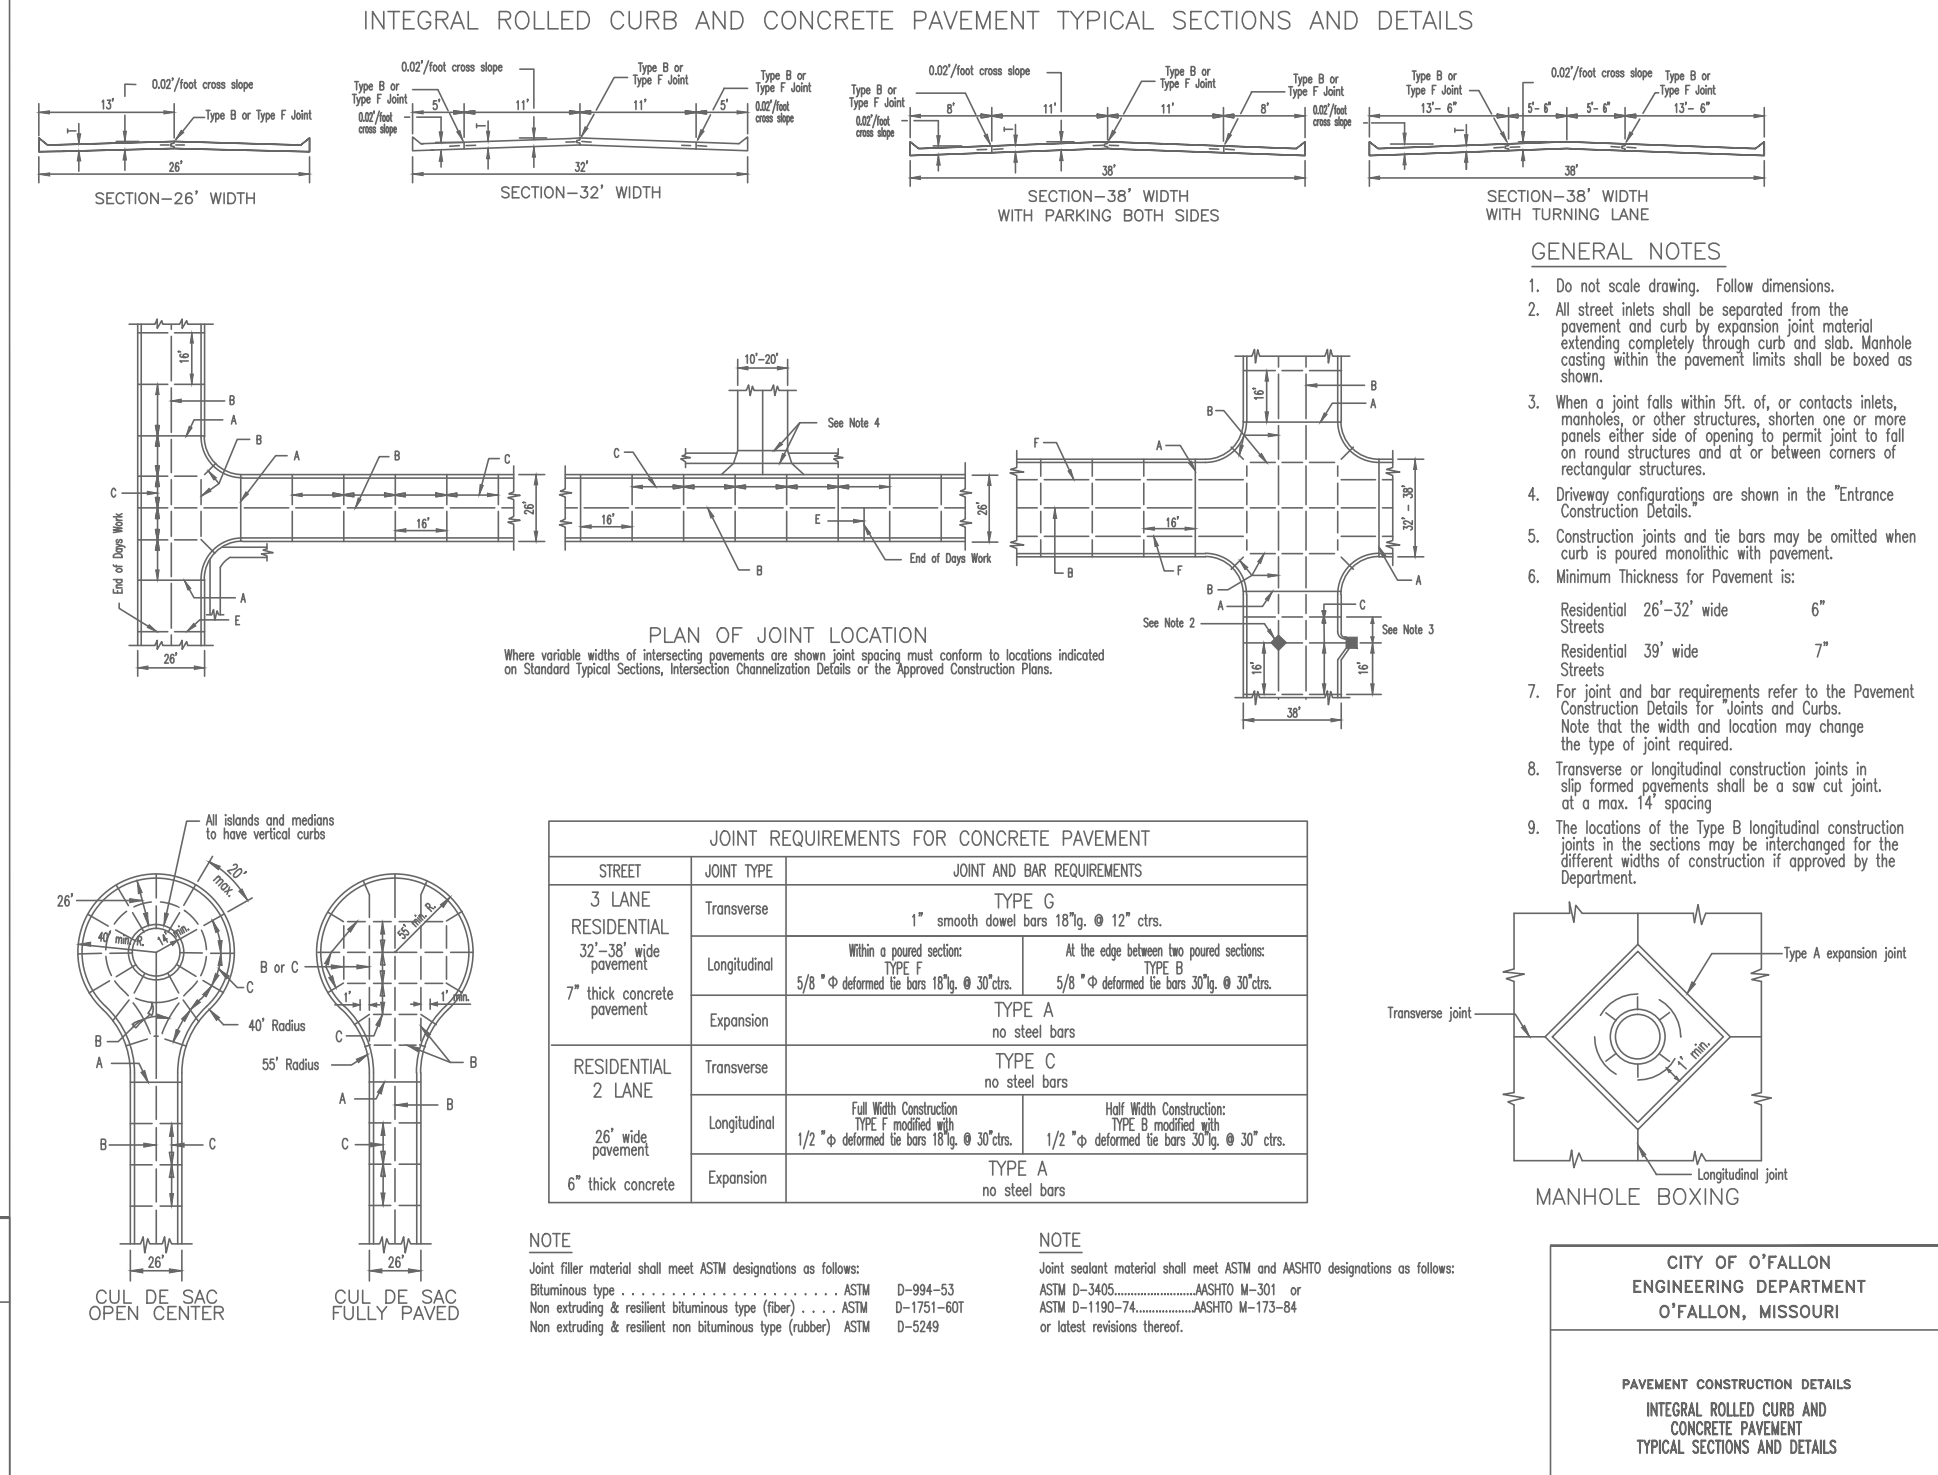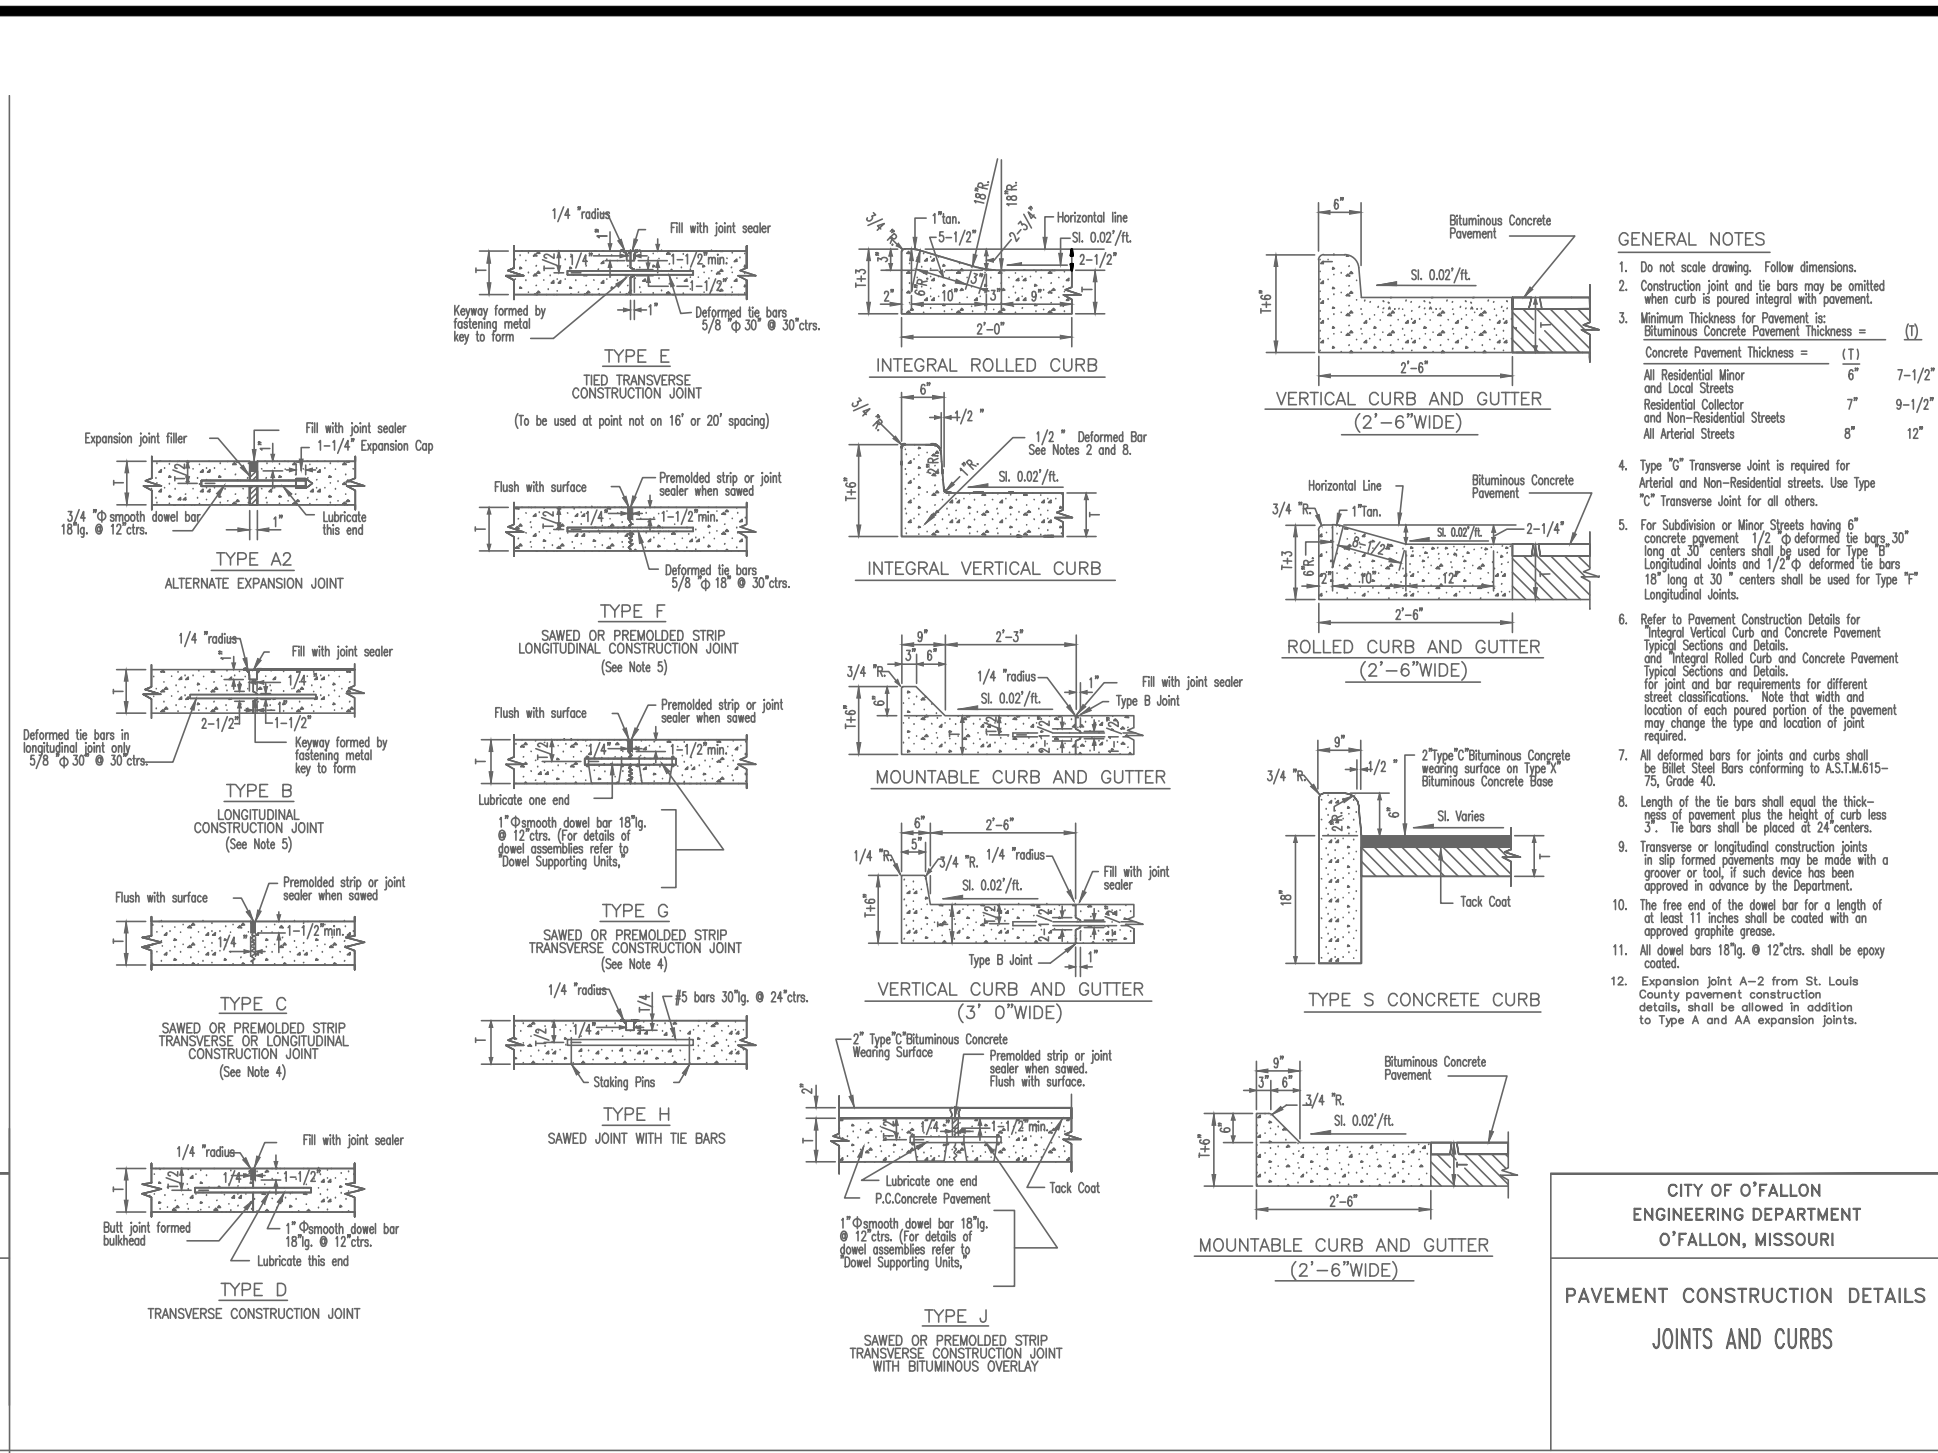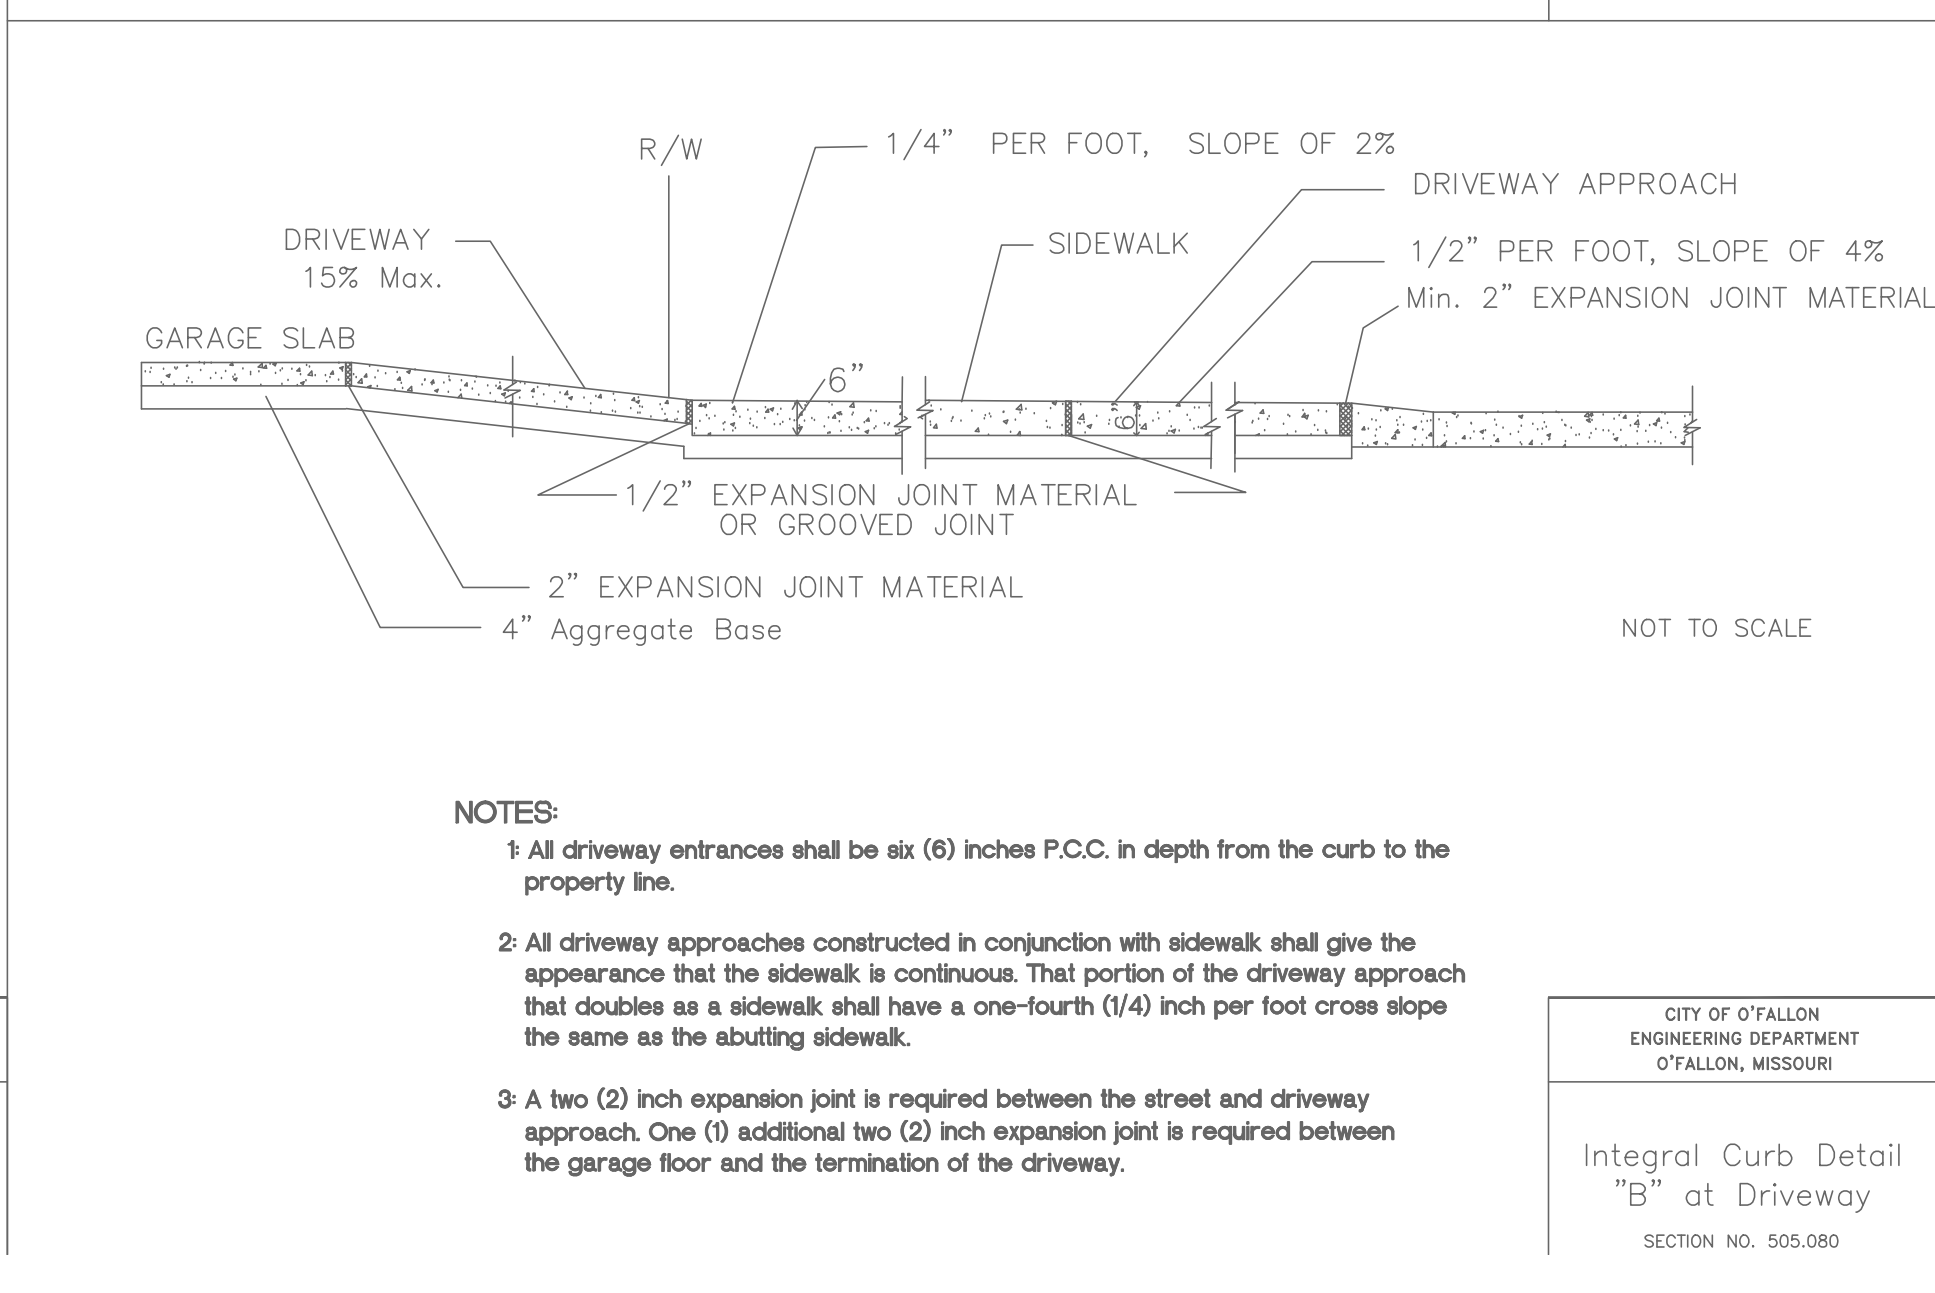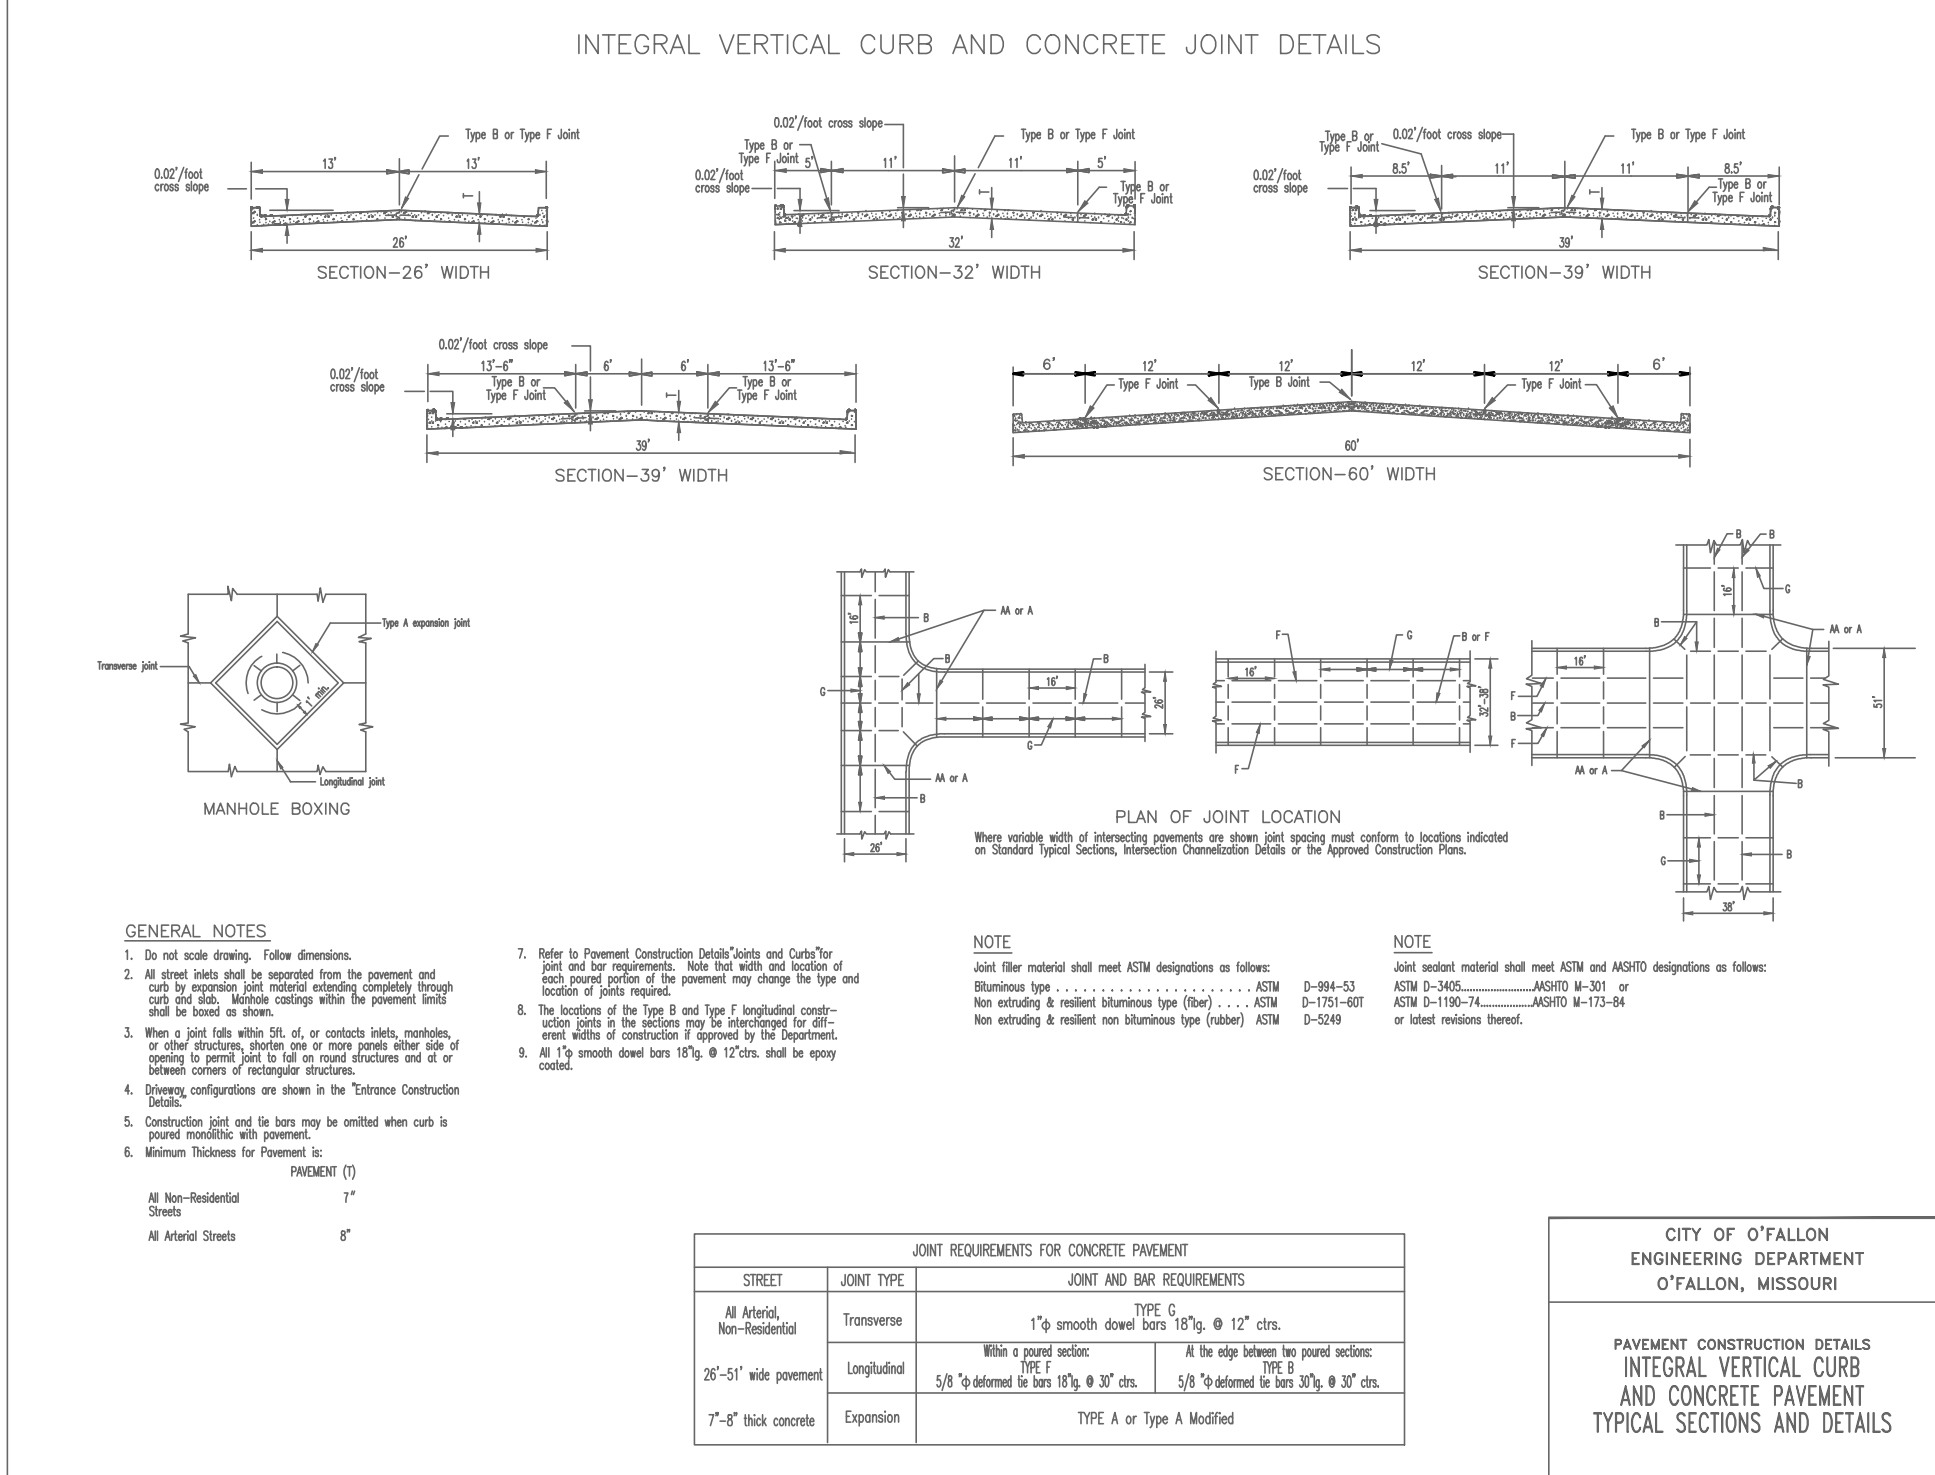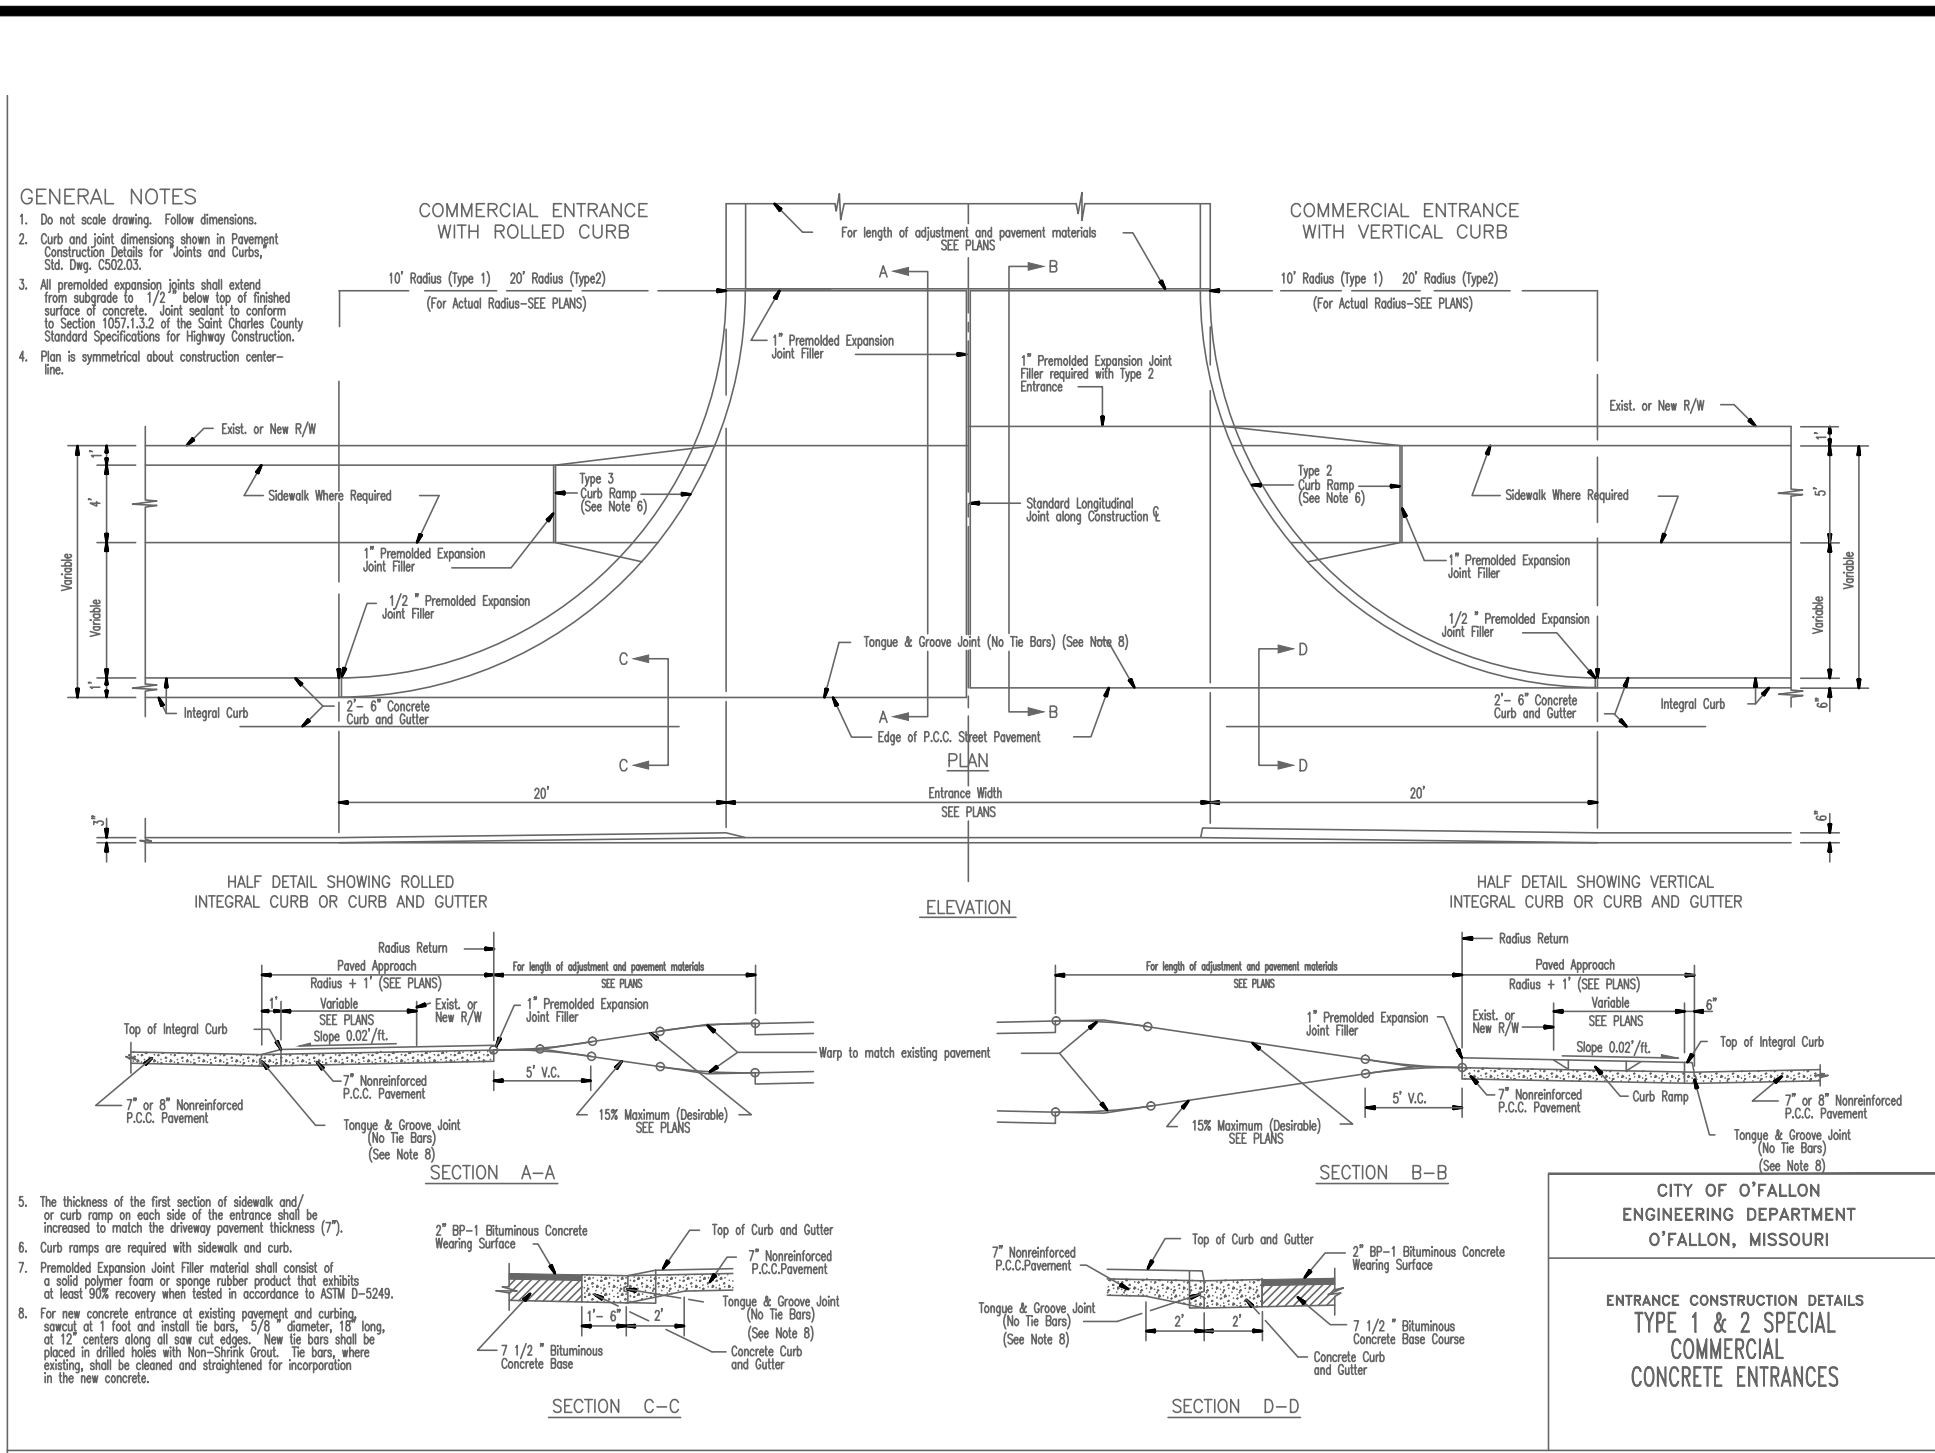

**THD DESIGN GROUP, INC.**  
 "your solution for engineering and surveying"  
 PROJECT TITLE: **CULVERS OF O'FALLON - BRAMBLETT CROSSING**

Owner info: **Hoerman Family, LP**  
 Developer/Owner Under Contract: **KK+G, LLC.**  
 Contact: **Allen Walz**  
 1920 Jefferson Street  
 Jefferson City, MO 65109

P+Z No.: **3805.08.02**  
 Approval Date: **01/07/2016**  
 City No.

Page No. **22 OF 23**

CITY OF O'FALLON  
 ENGINEERING DEPARTMENT  
 O'FALLON, MISSOURI

Pavement Construction  
 DETAIL