

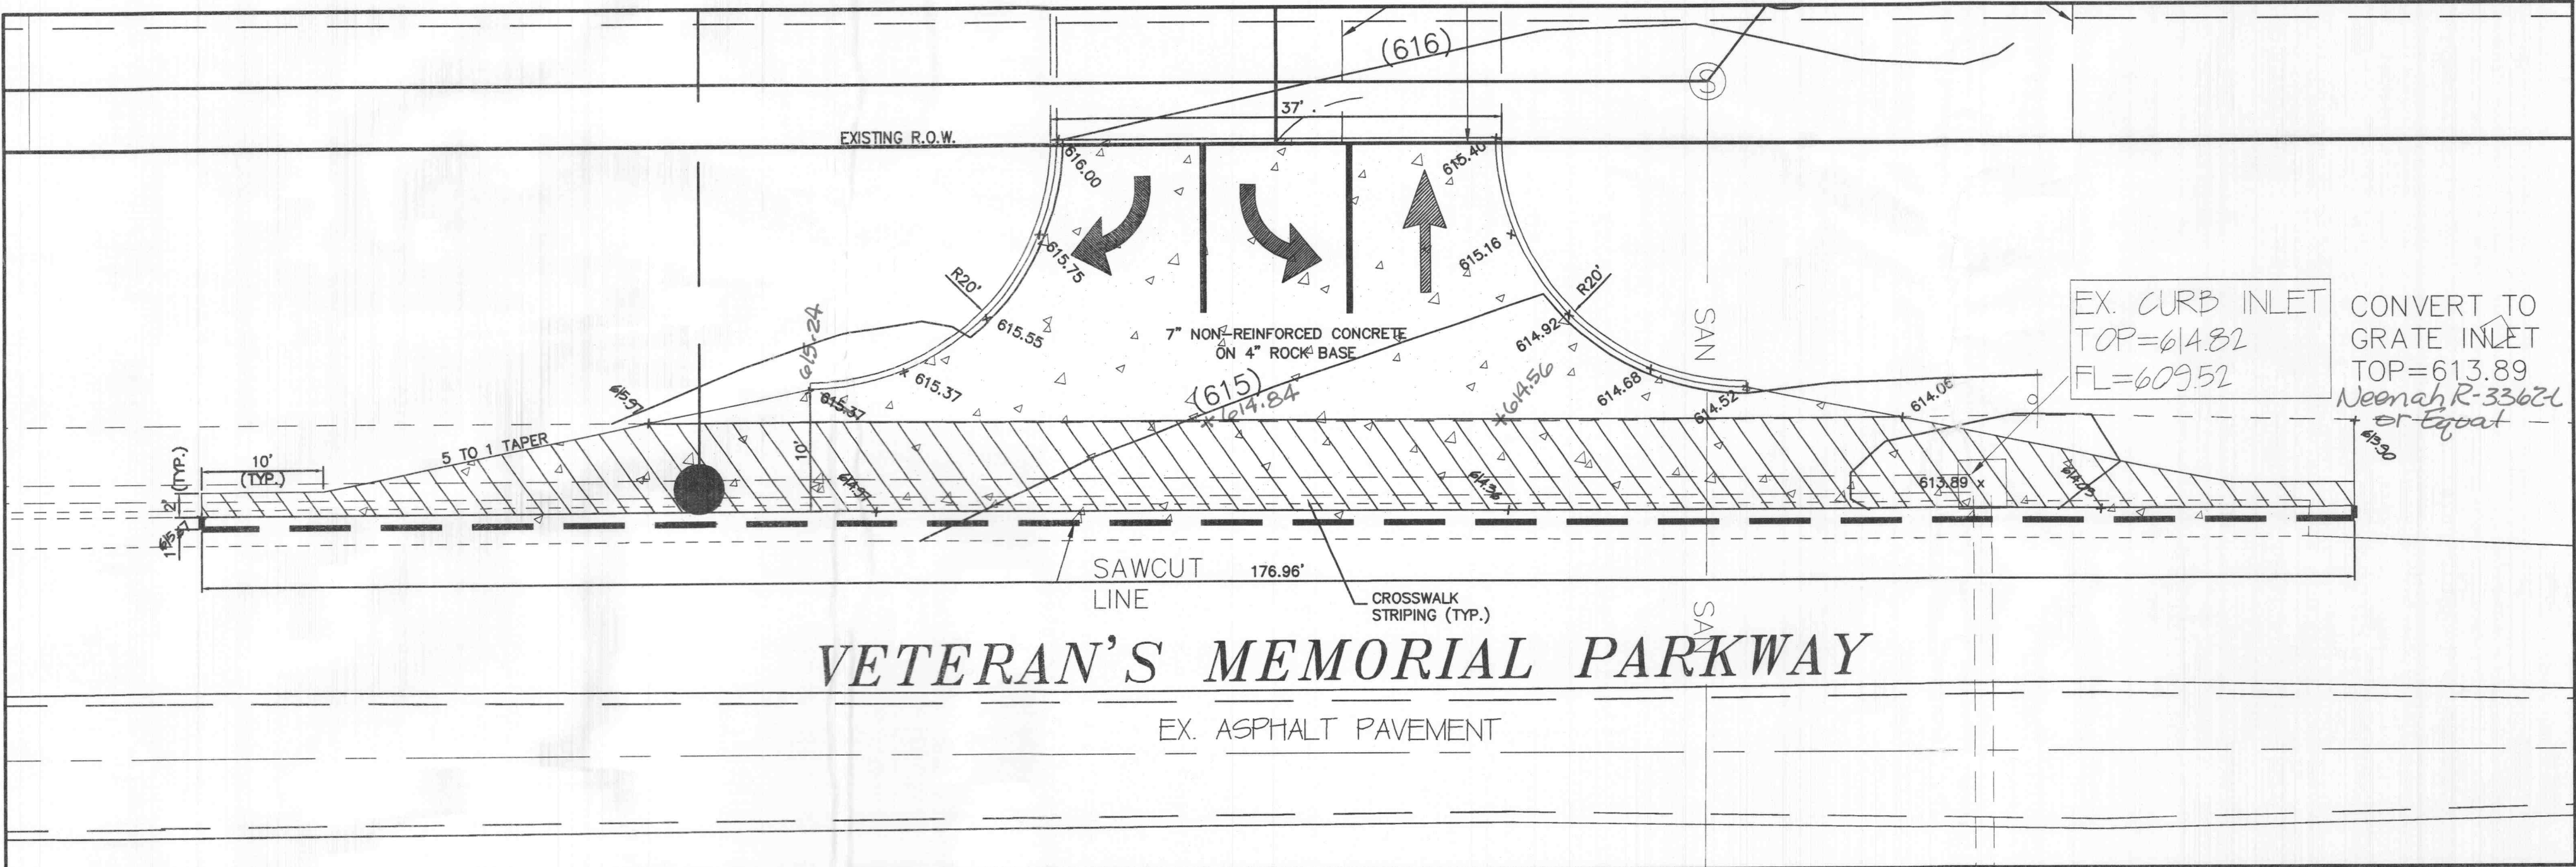


**ENTRANCE DETAIL**  
SCALE: 1"=10'  
NOTE: ALL SPOTS TO TOP OF PAVEMENT.

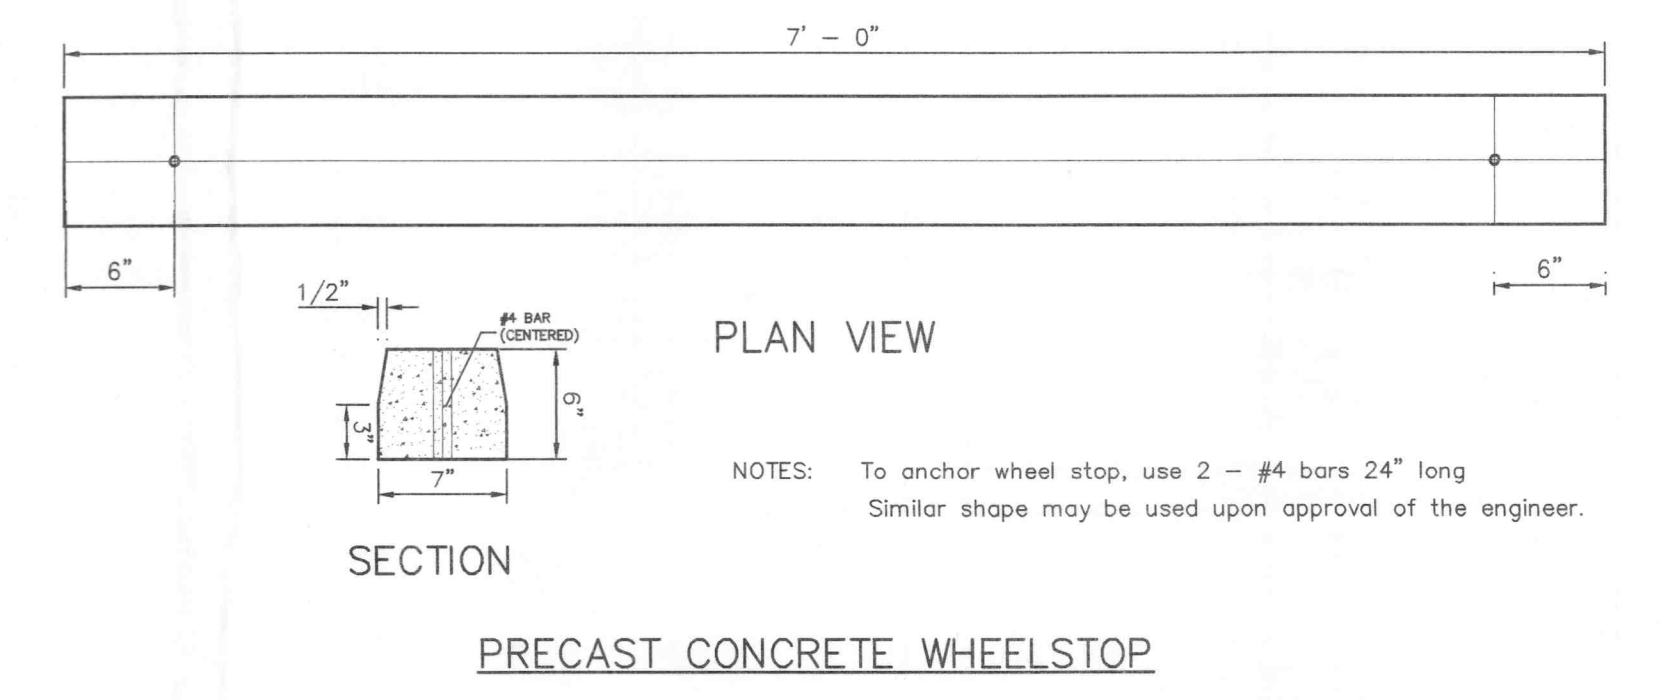




**ENTRANCE DETAIL**  
SCALE: 1"=10'  
NOTE: ALL SPOTS TO TOP OF PAVEMENT.

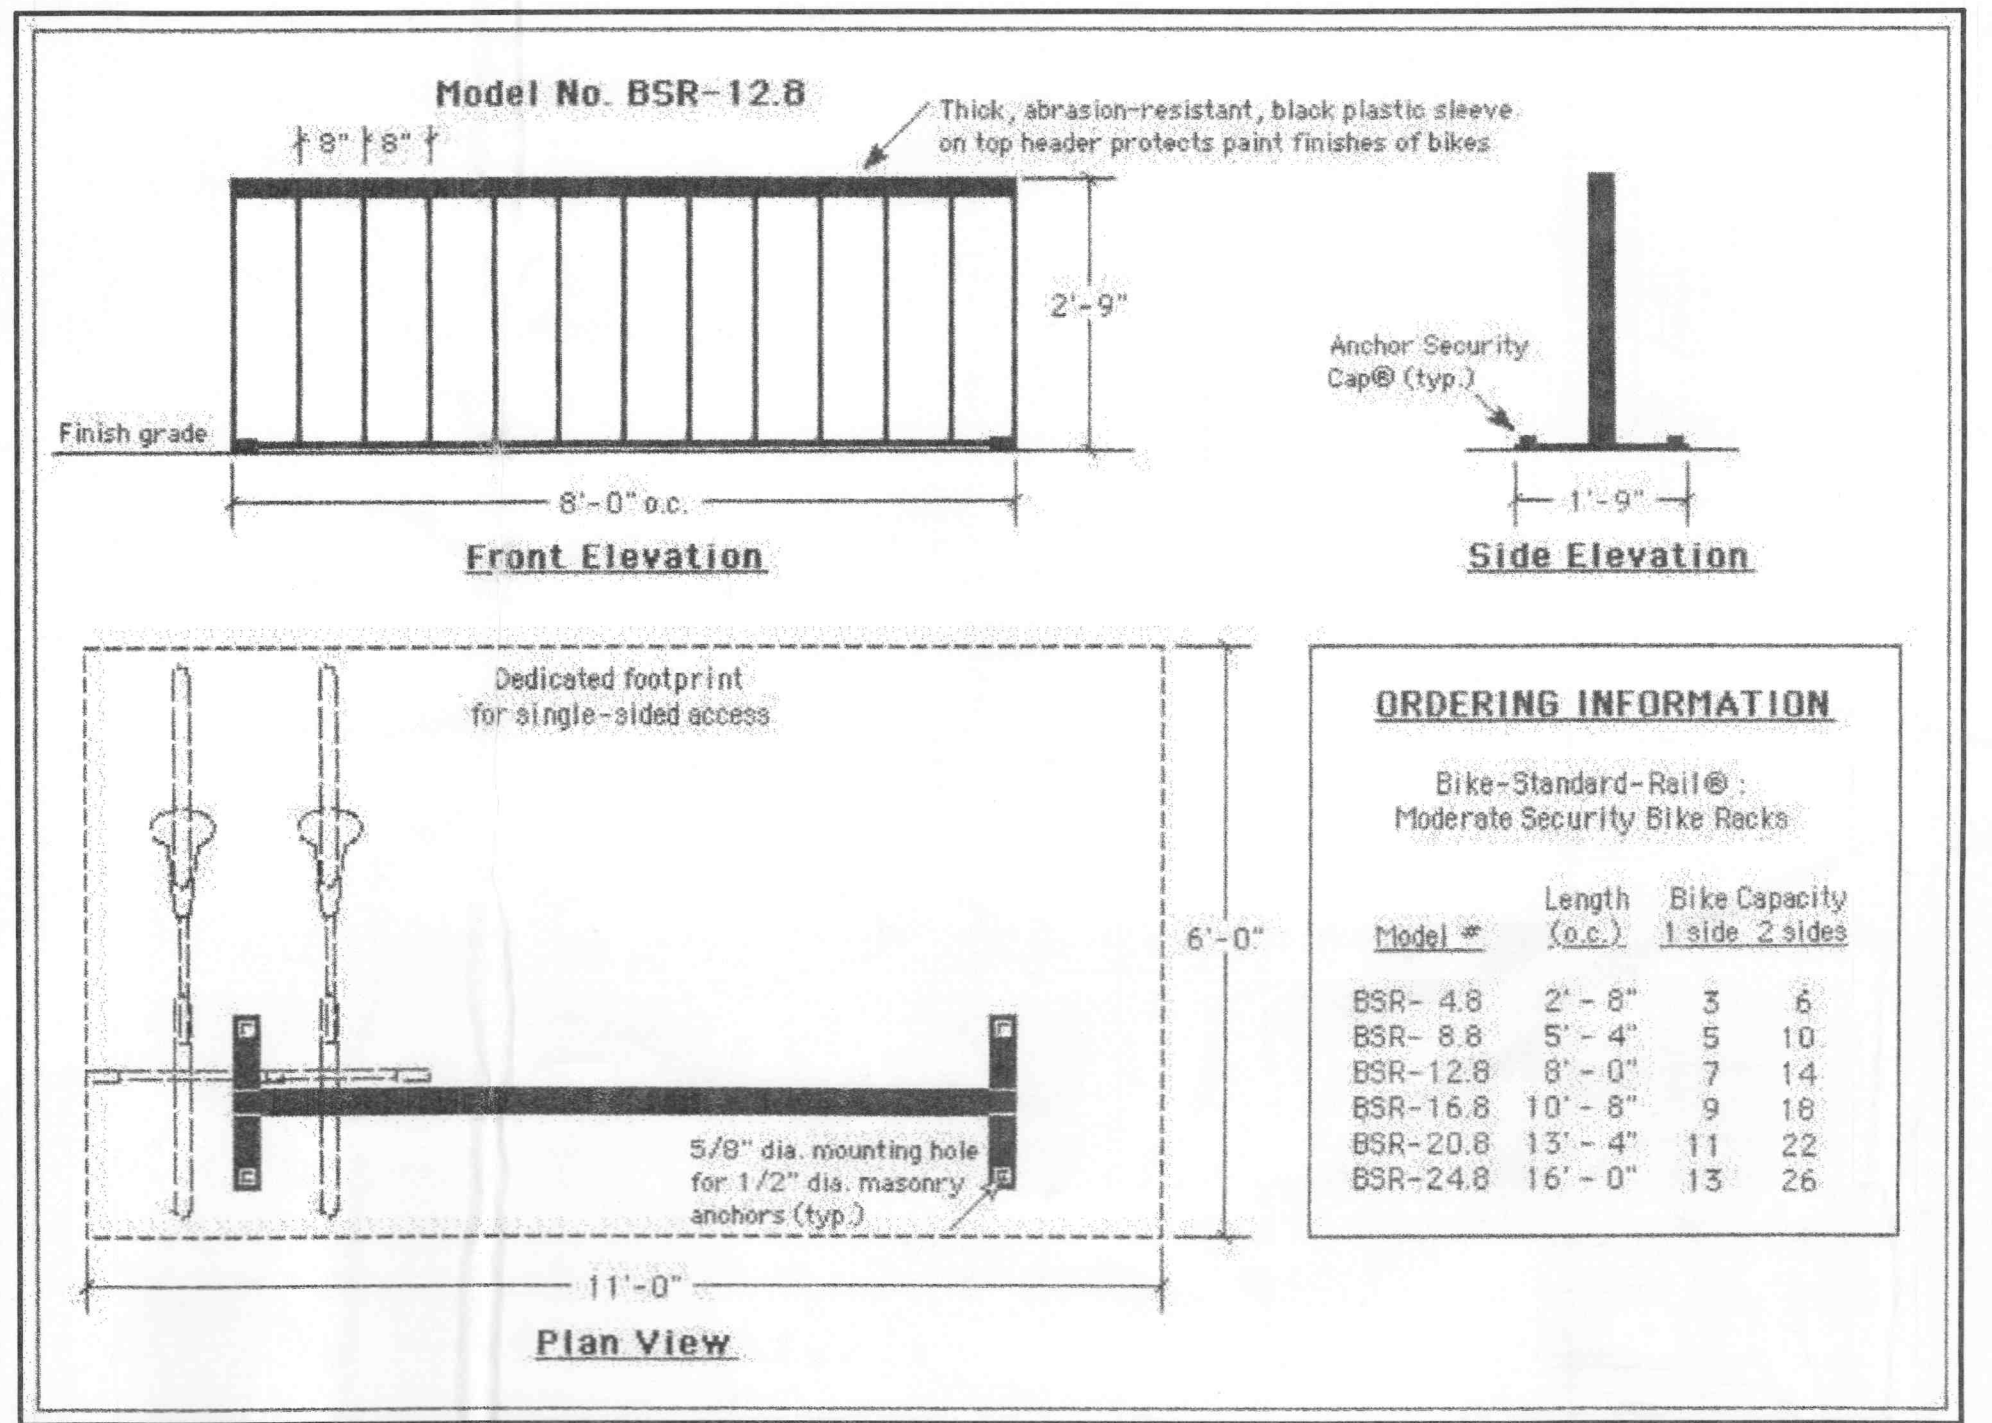

**ORDERING INFORMATION**

Bike-Standard-Rail® Moderate Security Bike Racks

Model #	Length (o.c.)	Bike Capacity
BSR-4.8	2'-8"	3
BSR-8.8	5'-4"	5
BSR-12.8	8'-0"	7
BSR-16.8	10'-8"	9
BSR-20.8	13'-4"	11
BSR-24.8	16'-0"	13

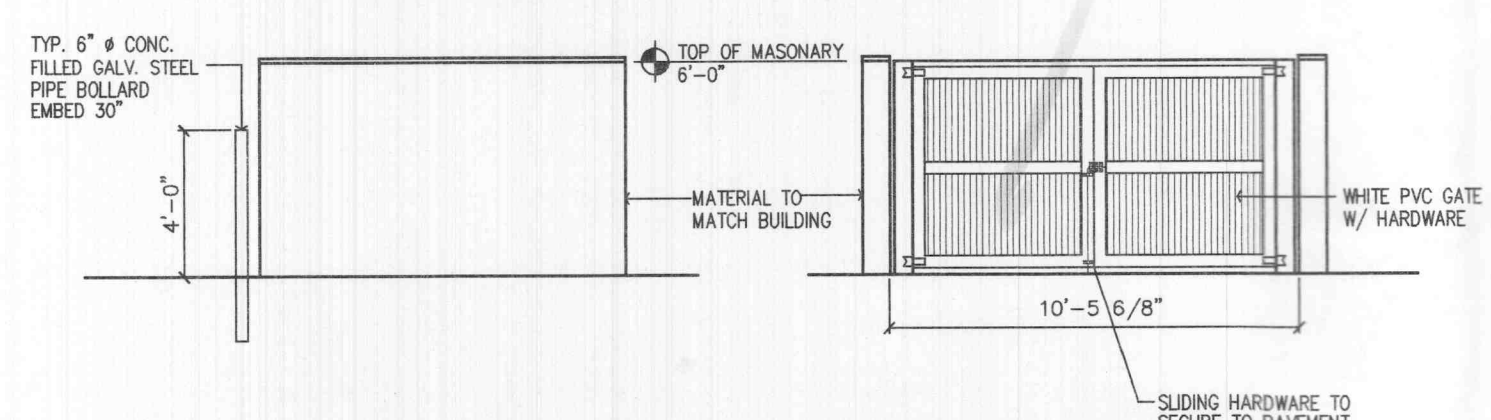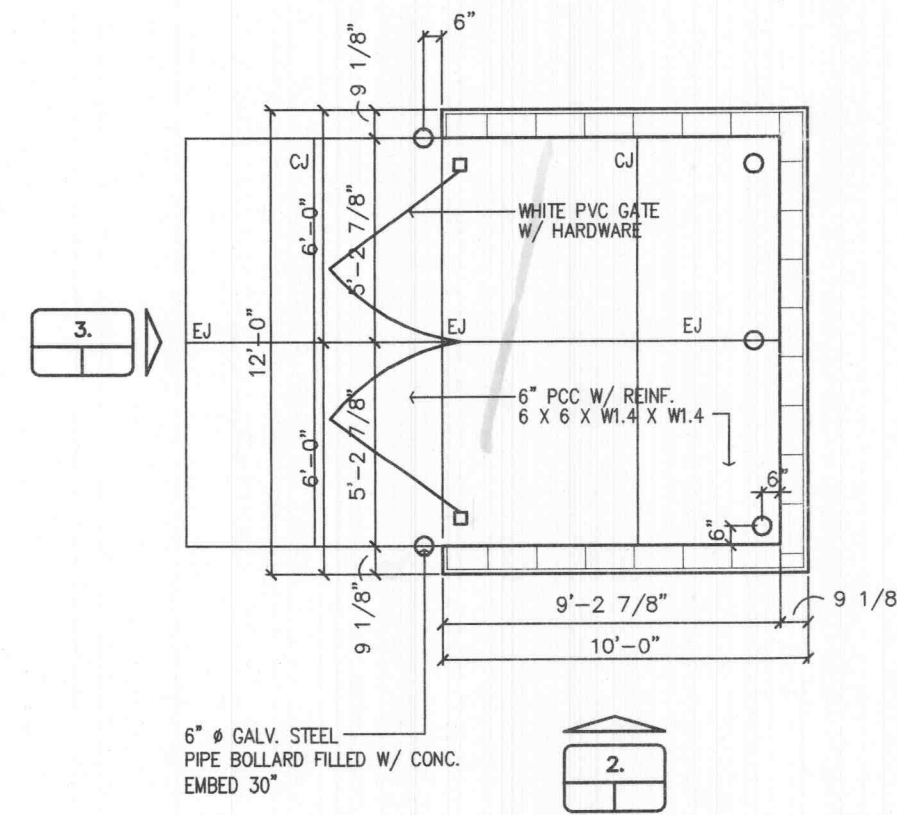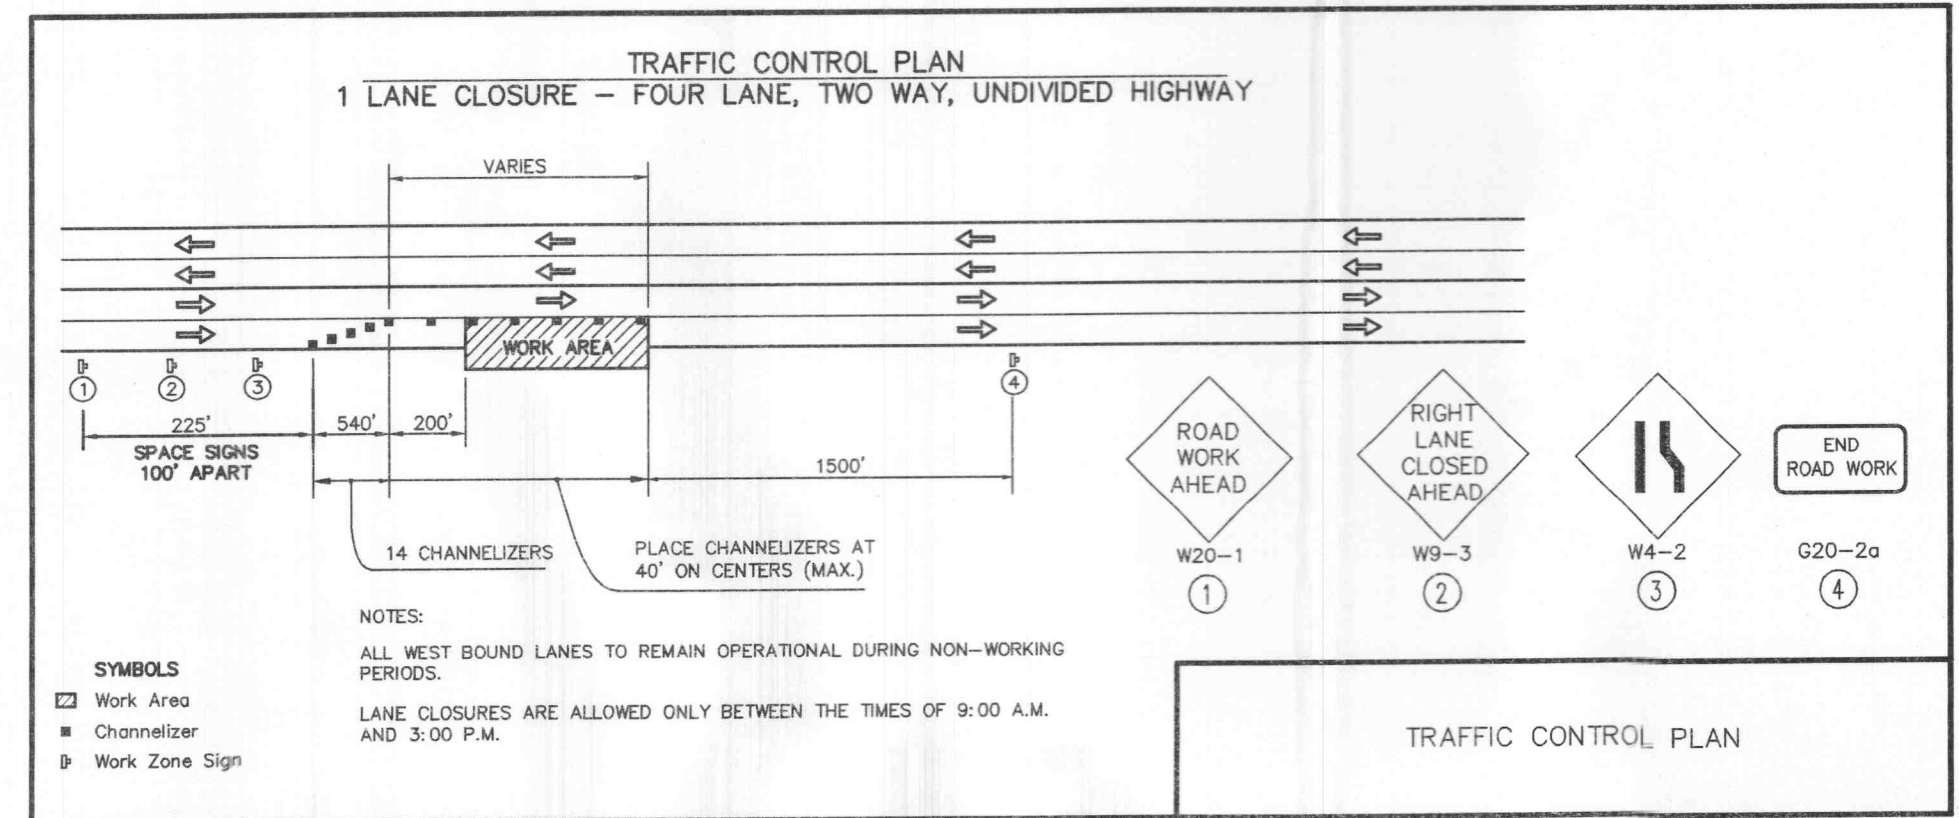

**3. ELEVATION**  
NOT TO SCALE

